




EXC = 16.4  
LF = 13.5  
CF = 1.6

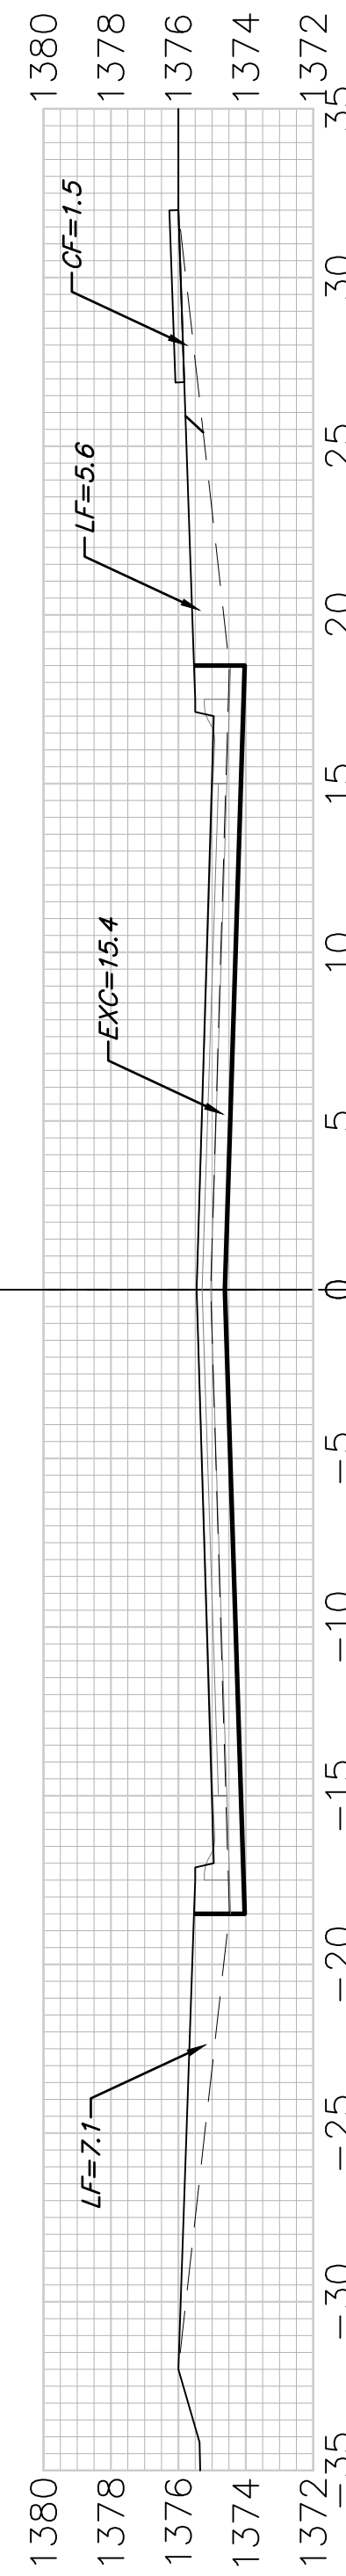


EXC = 23.8  
LF = 11.5  
CF = 1.9

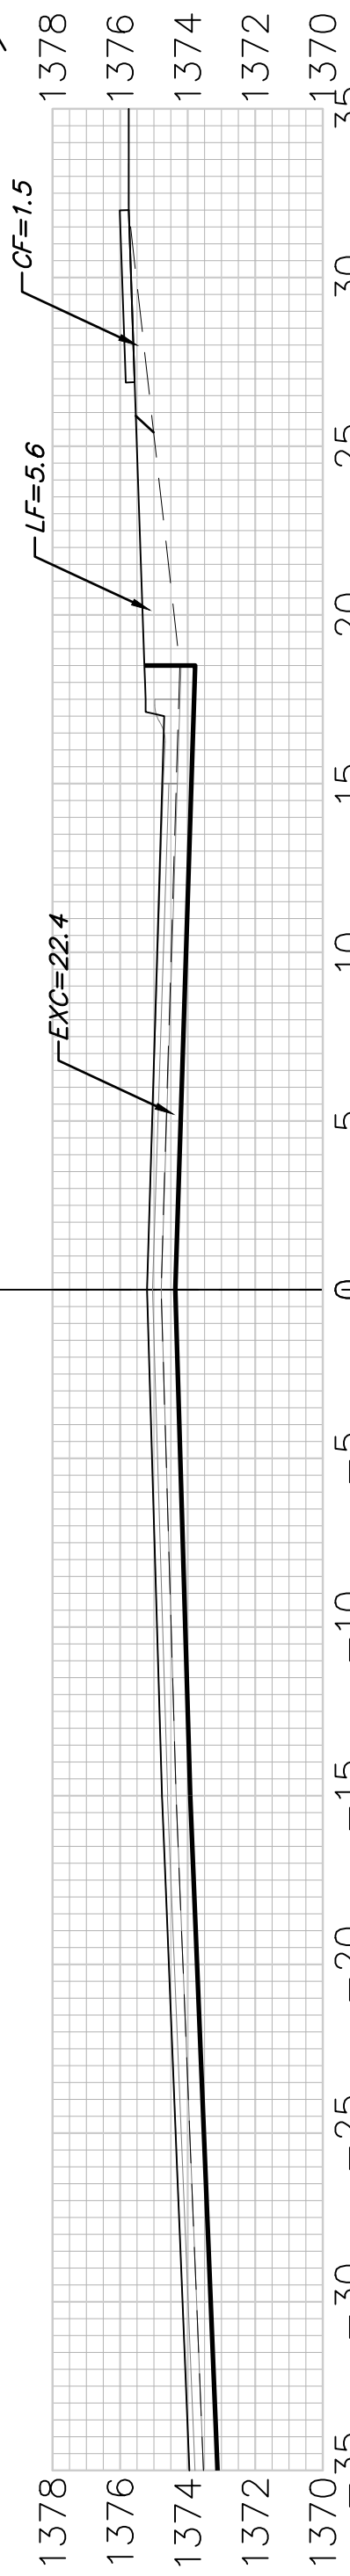


EXC = 23.8  
LF = 11.5  
CF = 1.9

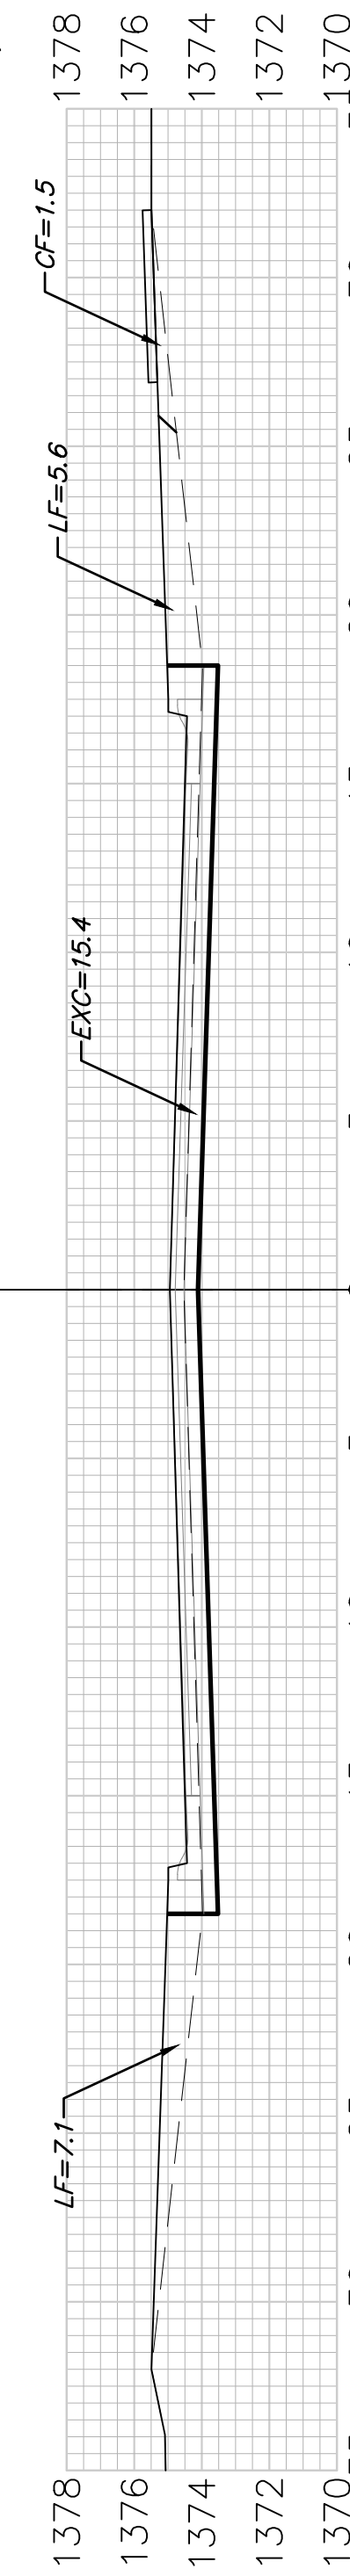


EXC = 30.3  
LF = 25.0  
CF = 3.0

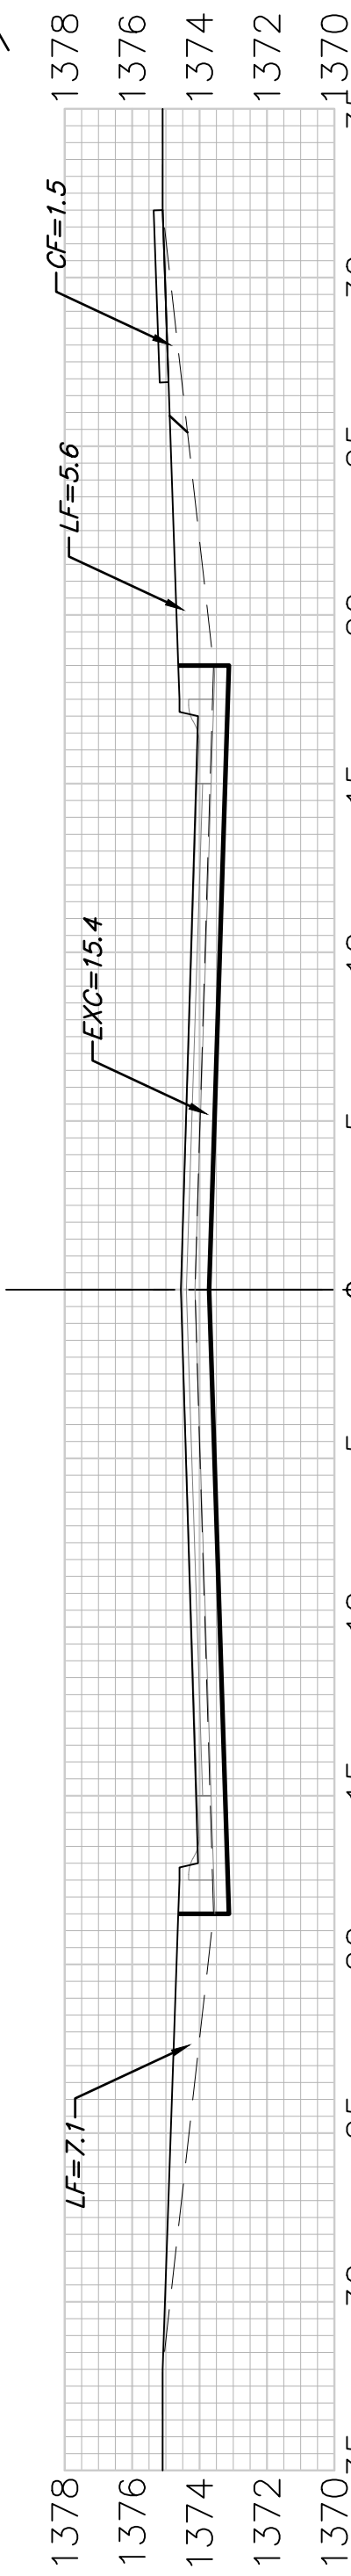


EXC = 28.5  
LF = 23.5  
CF = 2.8

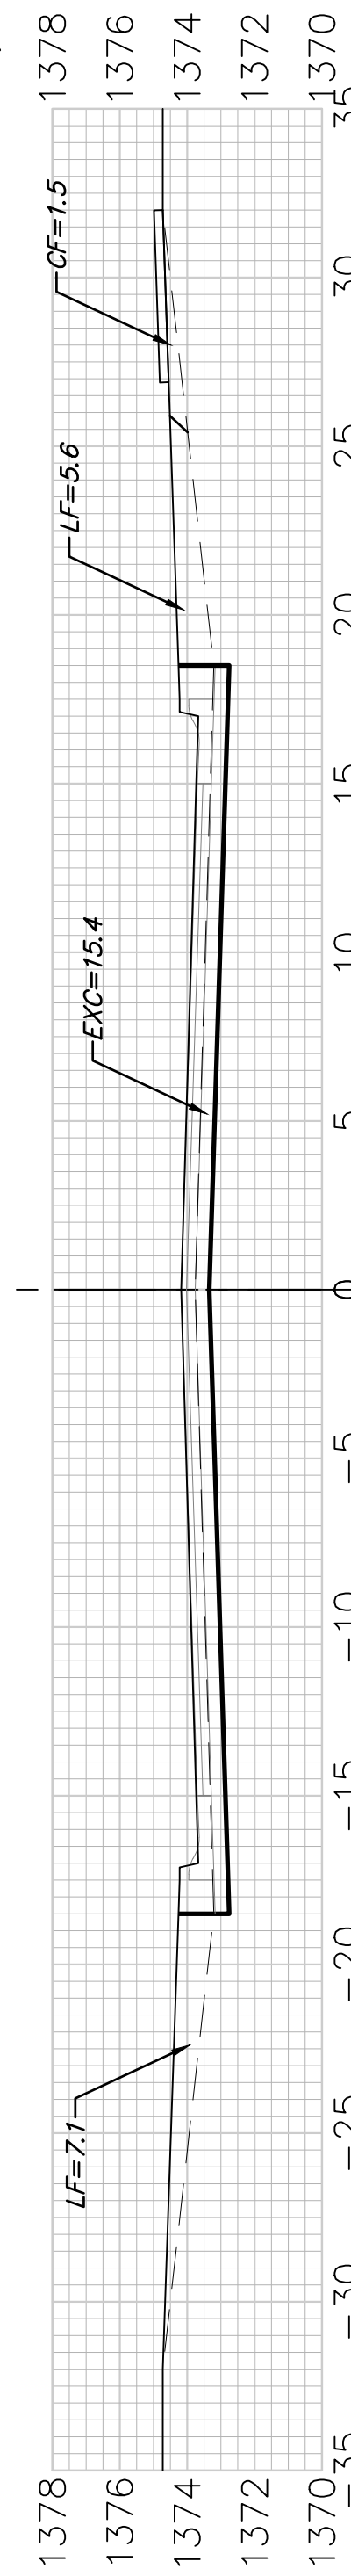

EXC = 28.5  
LF = 23.5  
CF = 2.8

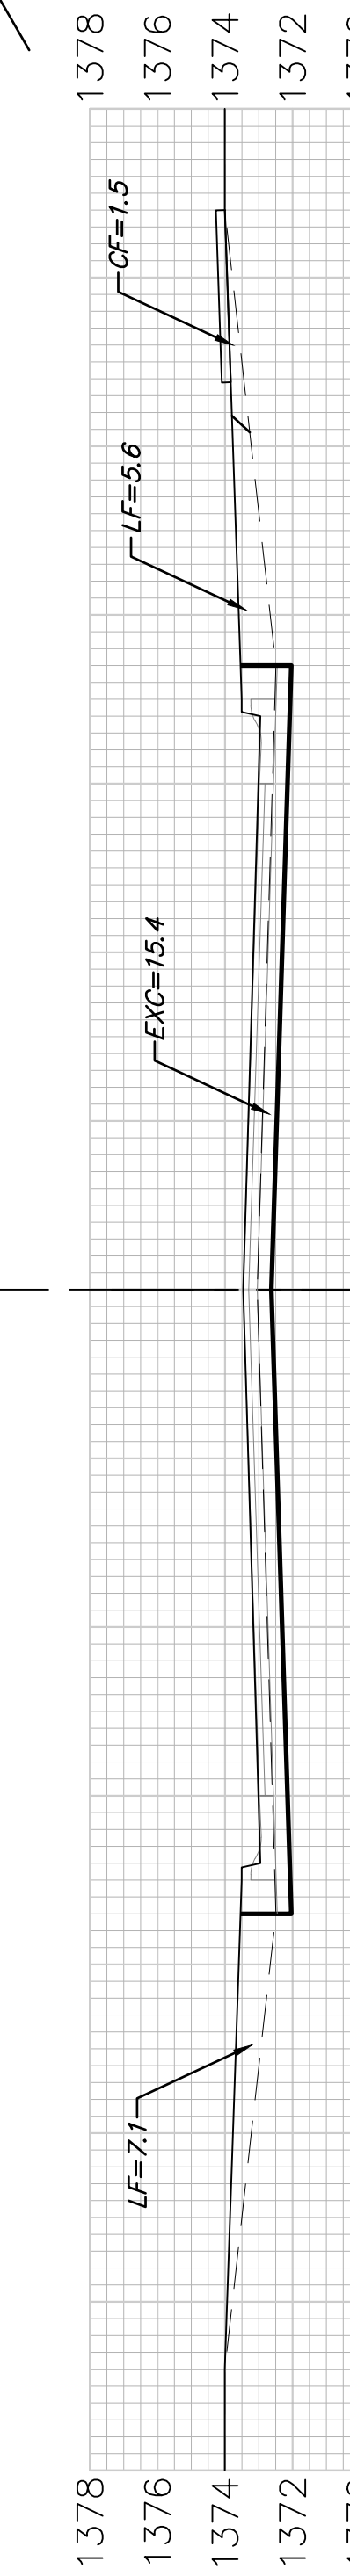


EXC = 14.4  
LF = 11.9  
CF = 1.4

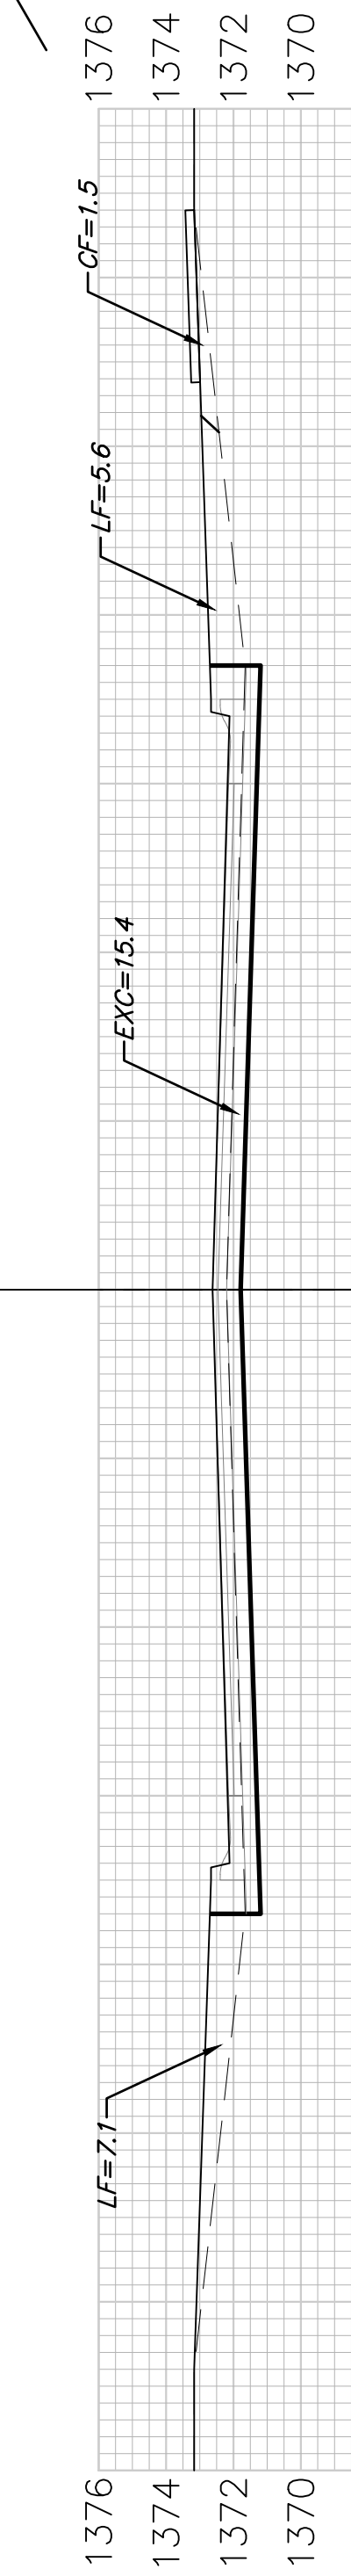

EXC = 17.5  
LF = 9.2  
CF = 0.7



Sheet Totals  
 Excavation = 211.7 C.Y.  
 Loose Fill = 153.1 C.Y.  
 Compacted Fill = 18.9 C.Y.

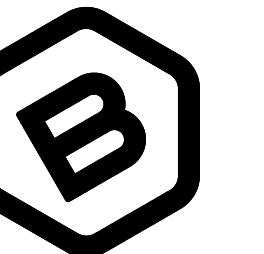

**BAUGHMAN  
COMPANY**

315 Ellis St.  
 Wichita, KS 67211  
 316-262-7271  
 BaughmanCo.com

NRD ADDITION  
 Phase I & Entrance

**CROSS  
SECTIONS**

STREET  
IMPROVEMENTS

PROJECT NUMBER:

DESIGN: NBW DRAWN: TMS

DATE: December 6, 2021

SHEET OF  
**36 47**

SANDPIPER