




EXC = 25.2
LF = 26.3
CF = 0.0

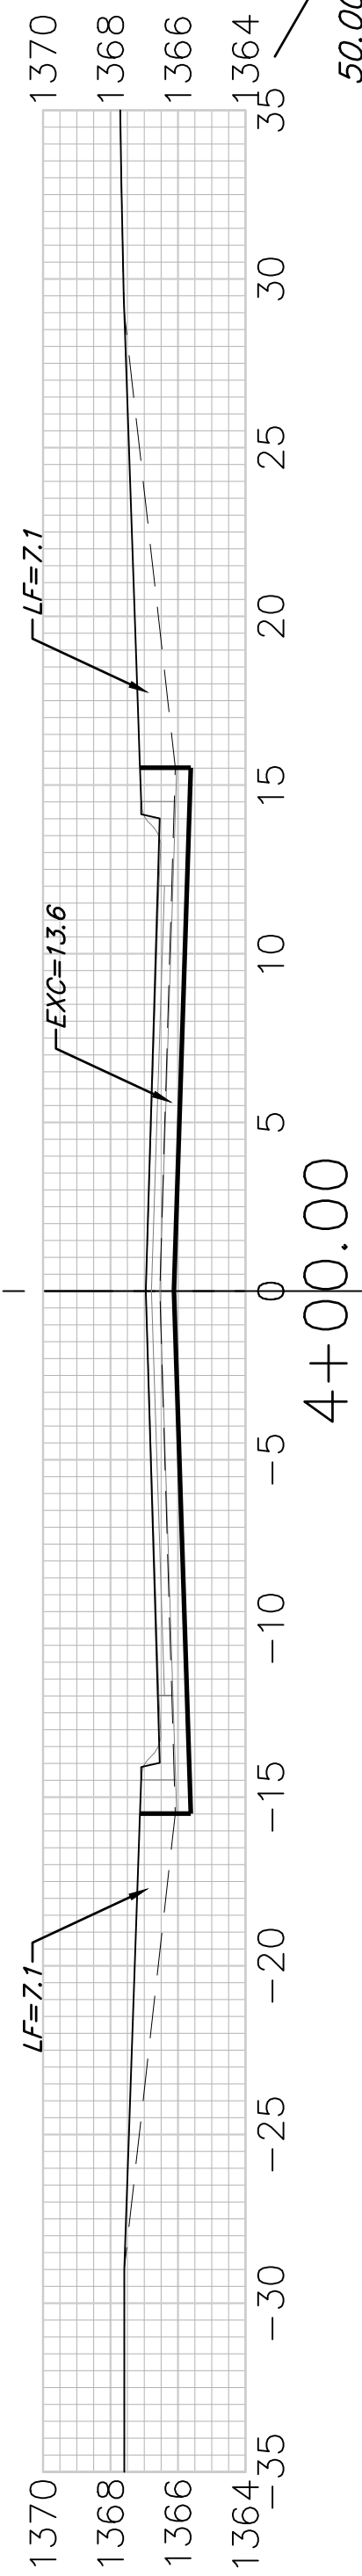


EXC = 25.2
LF = 26.3
CF = 0.0

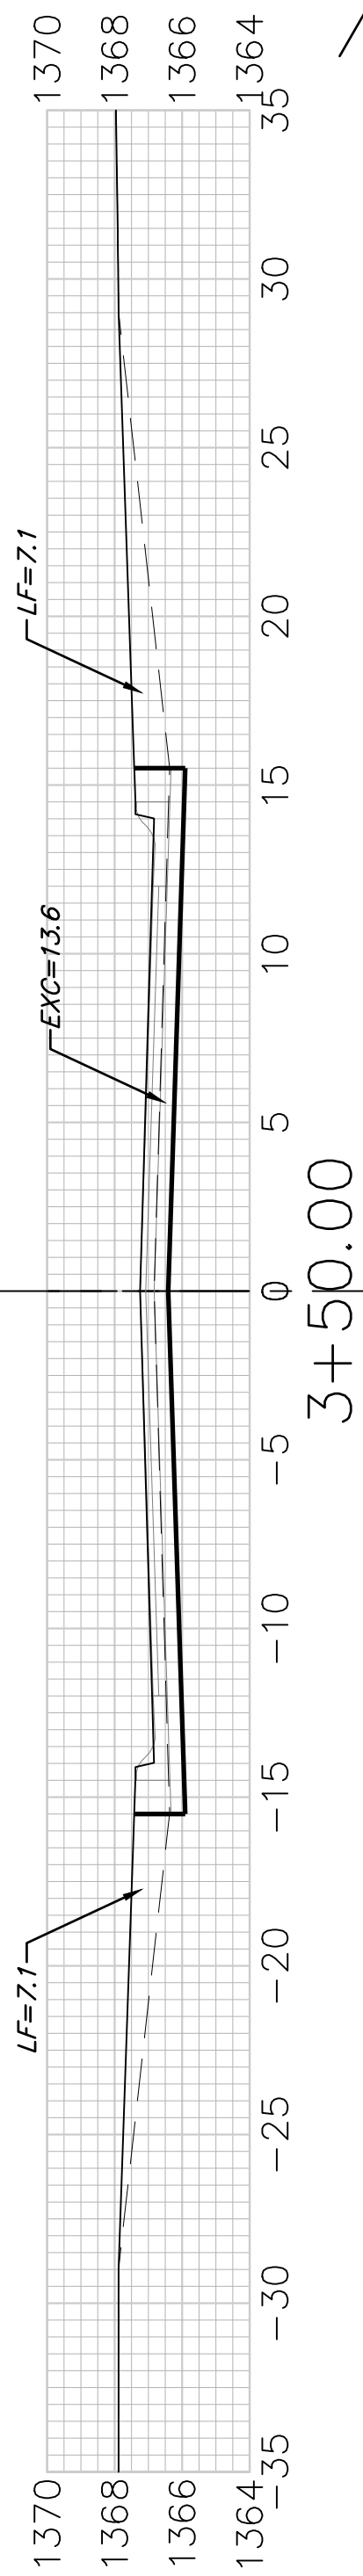


EXC = 25.2
LF = 26.3
CF = 0.0

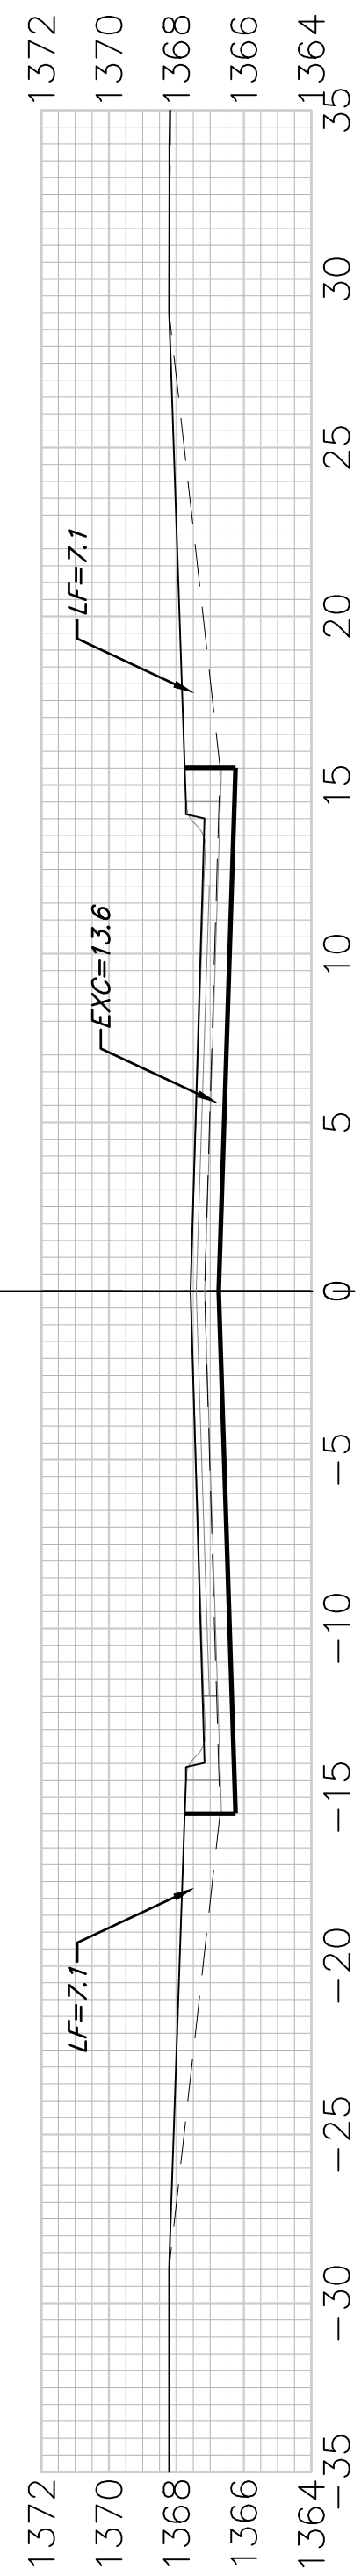


EXC = 25.2
LF = 26.3
CF = 0.0

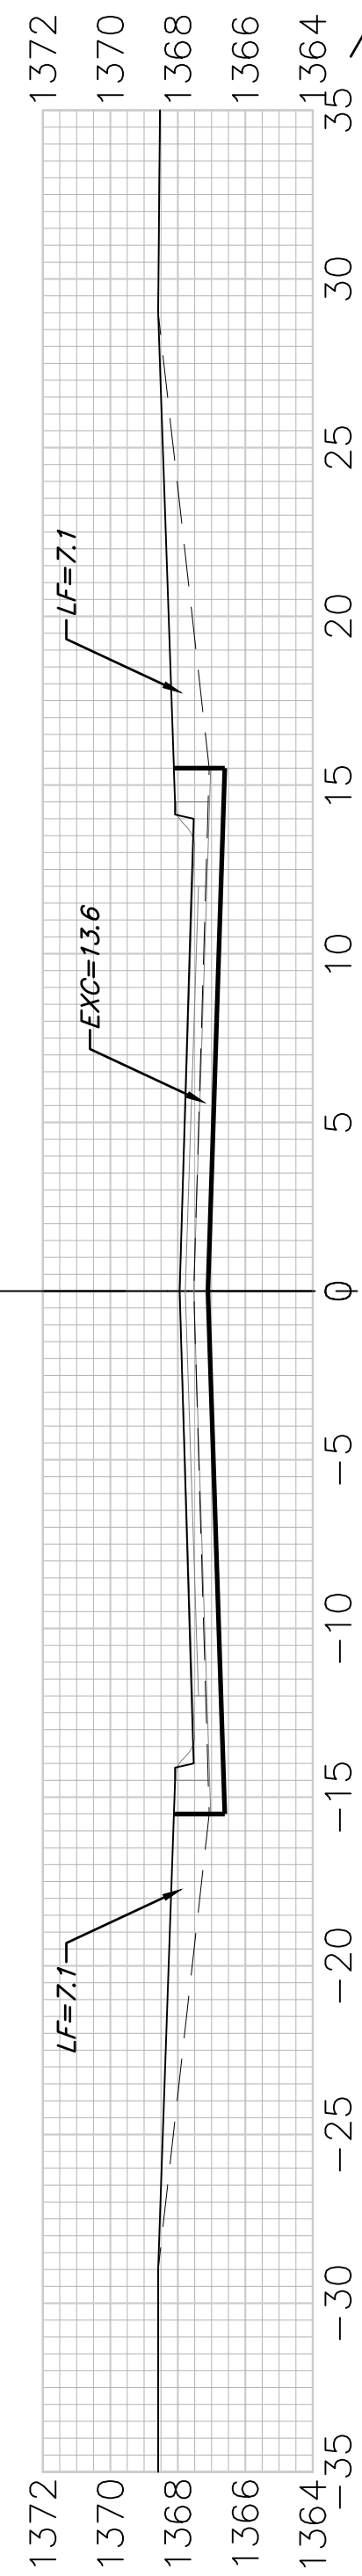


EXC = 25.2
LF = 26.3
CF = 0.0

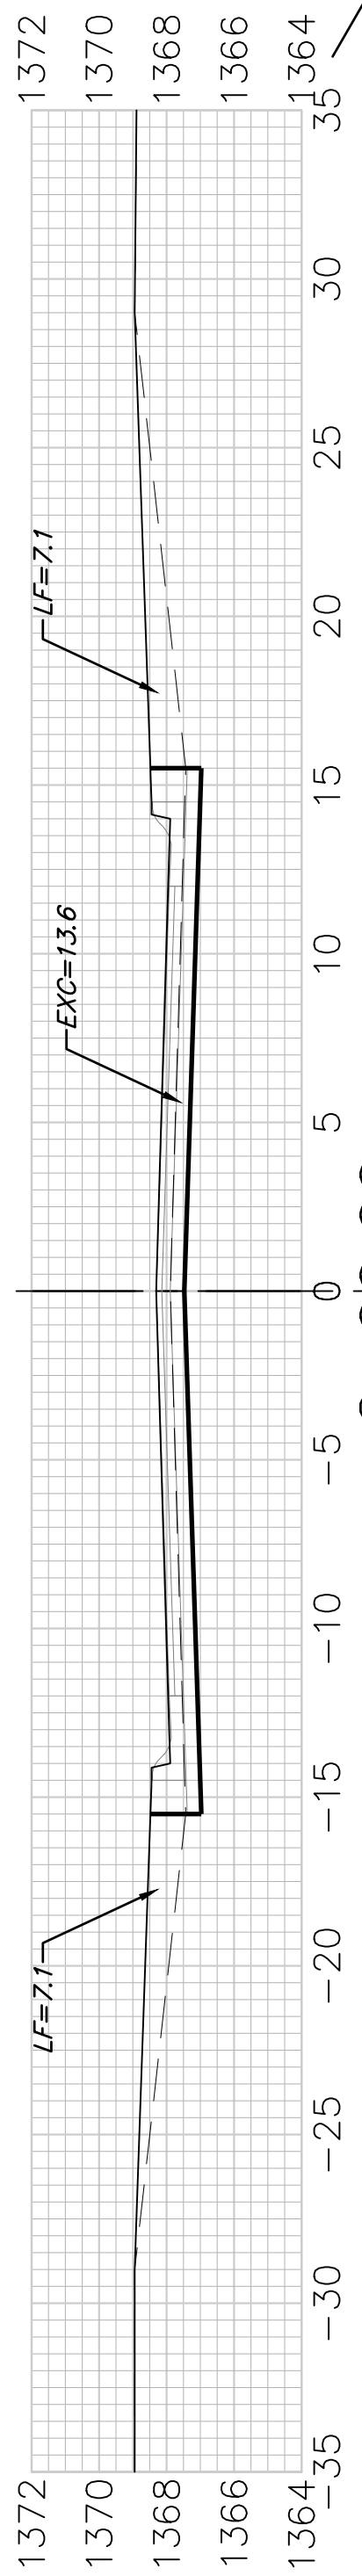


EXC = 25.2
LF = 26.3
CF = 0.0

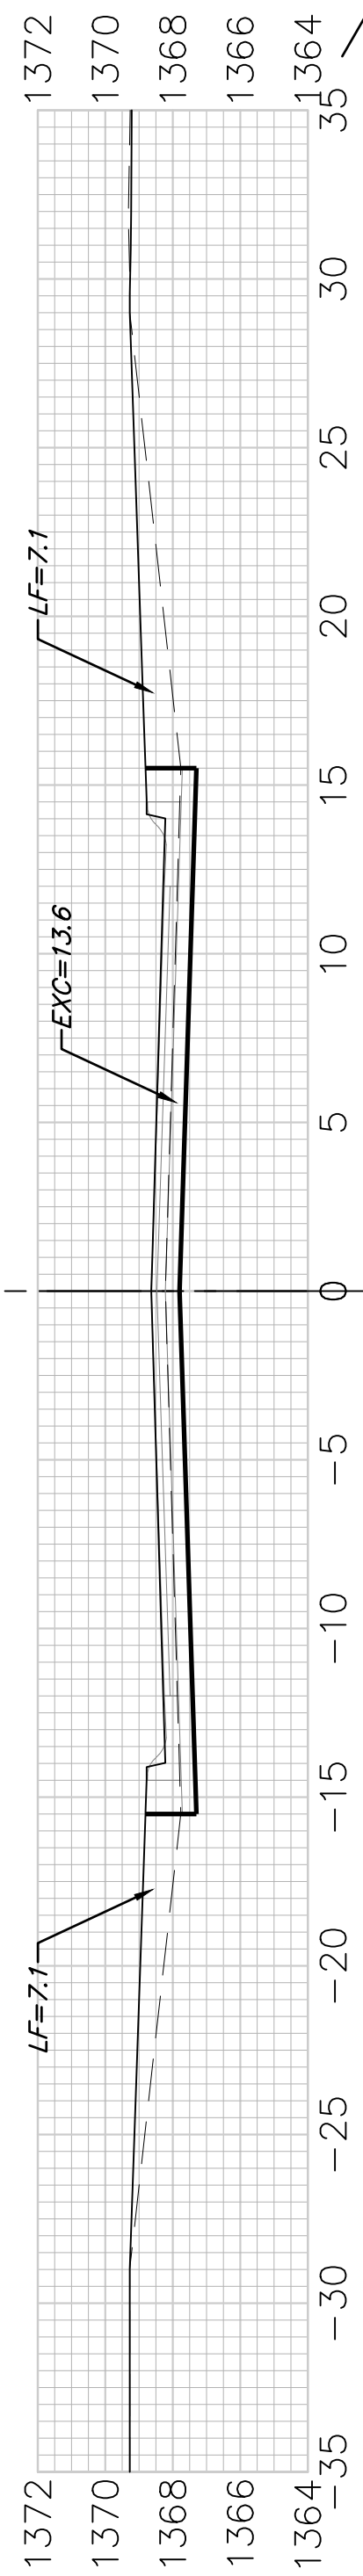


EXC = 25.2
LF = 26.3
CF = 0.0

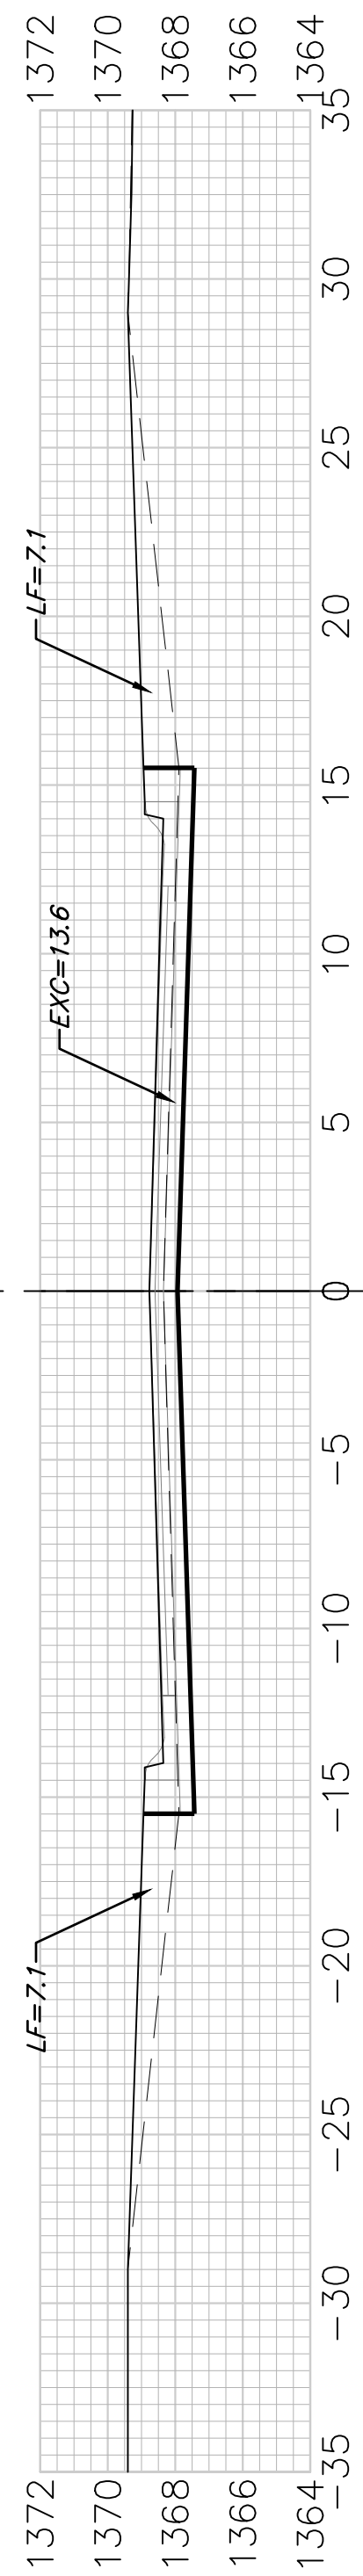


EXC = 25.2
LF = 26.3
CF = 0.0

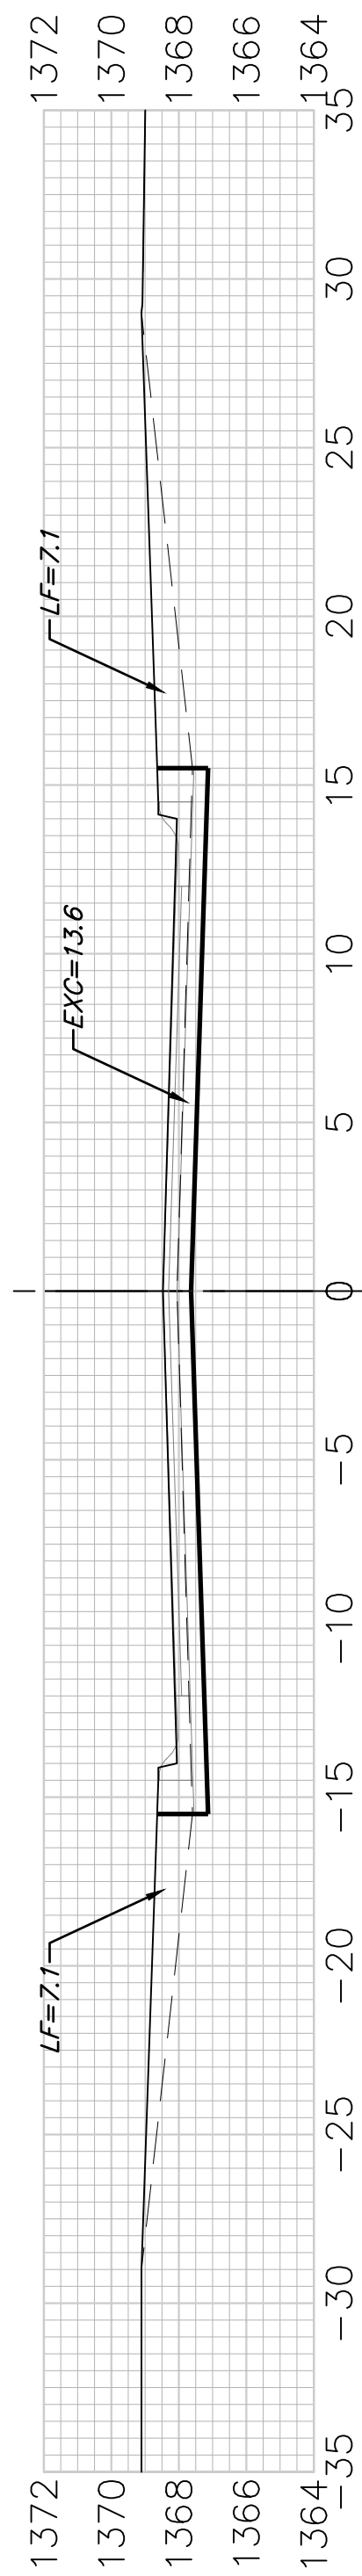

EXC = 16.0
LF = 16.7
CF = 0.0

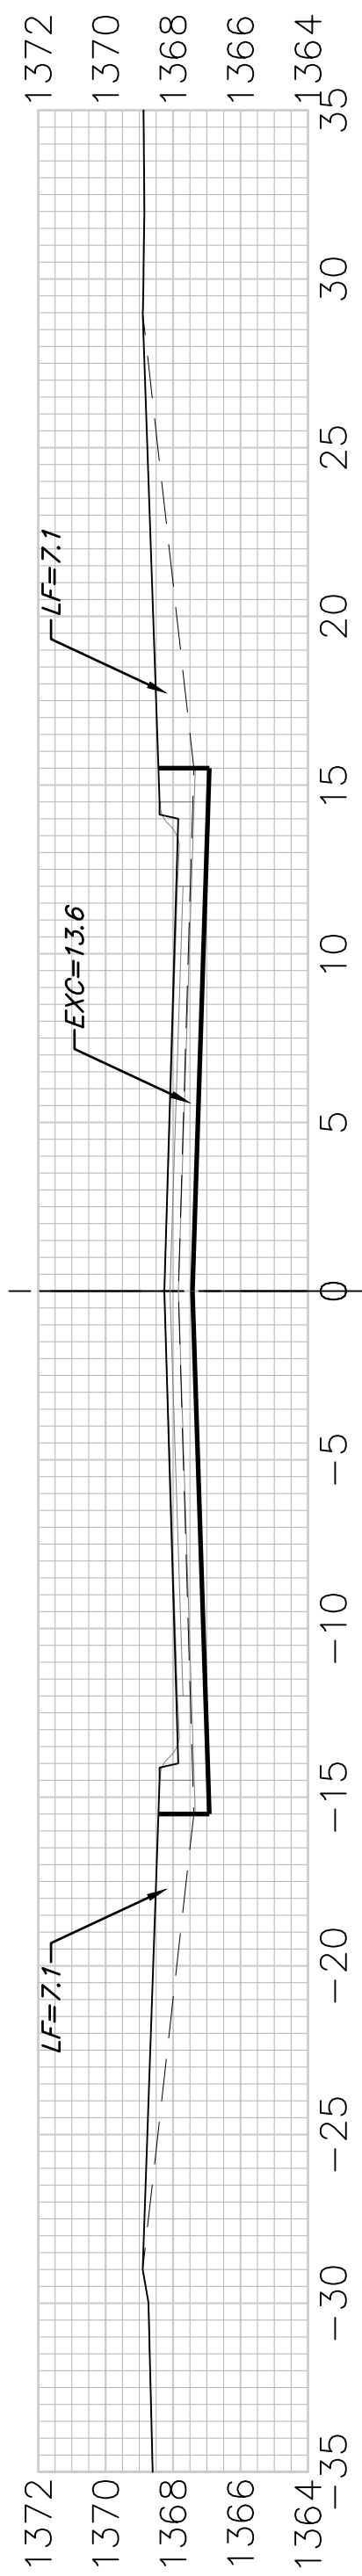

Sheet Totals
 Excavation = 217.6 C.Y.
 Loose Fill = 227.1 C.Y.
 Compacted Fill = 0.0 C.Y.

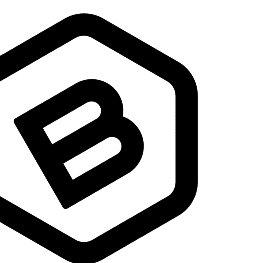

**BAUGHMAN
 COMPANY**

315 Ellis St.
 Wichita, KS 67211
 316-262-7271
 BaughmanCo.com

NRD ADDITION
 Phase I & Entrance

**CROSS
 SECTIONS**

STREET
 IMPROVEMENTS

PROJECT NUMBER:

DESIGN: NBW DRAWN: TMS

DATE: December 6, 2021

SHEET OF
42 47

SAGEBRUSH CT. (LOOP)