

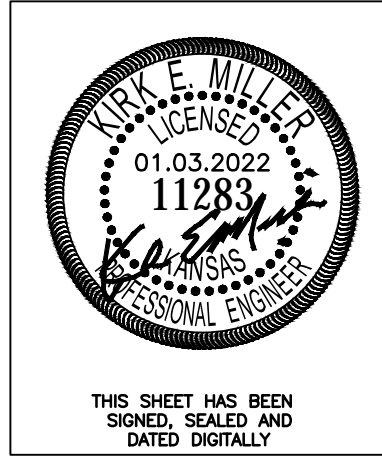
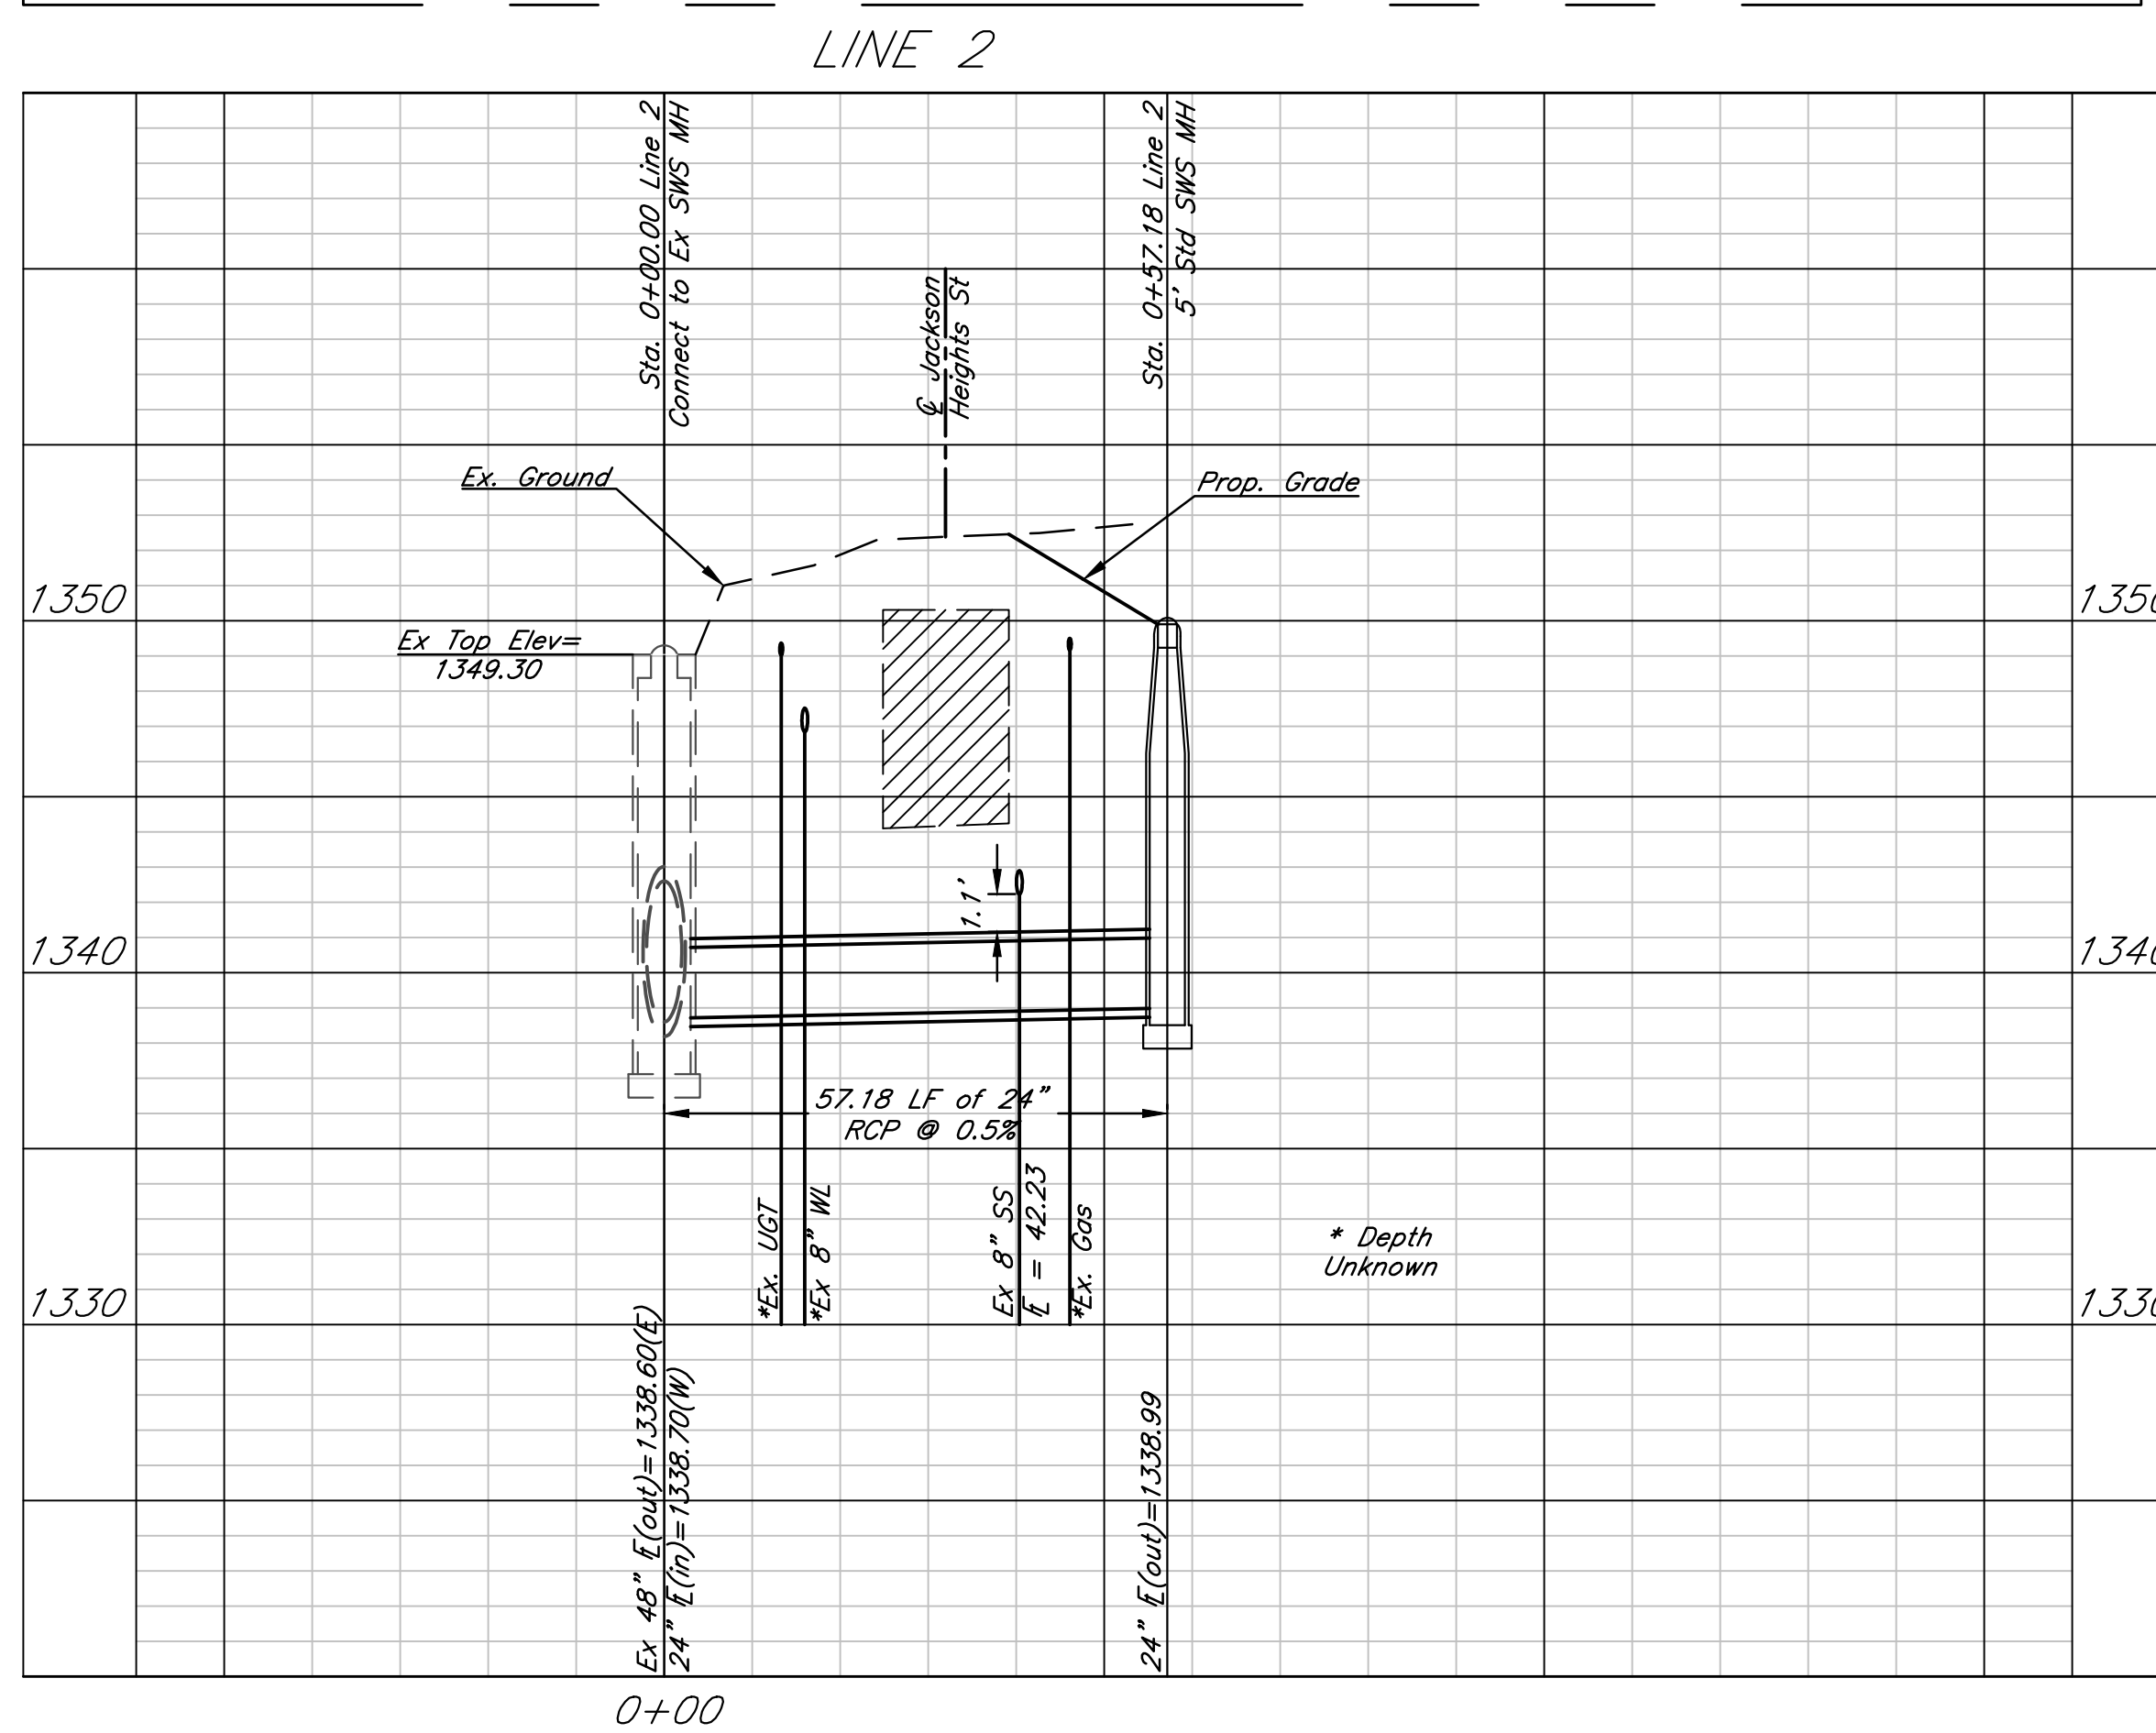


**** NOTE:**
Beehive Grate shall be EJIW
1000-Type 01 or Approved Equivalent

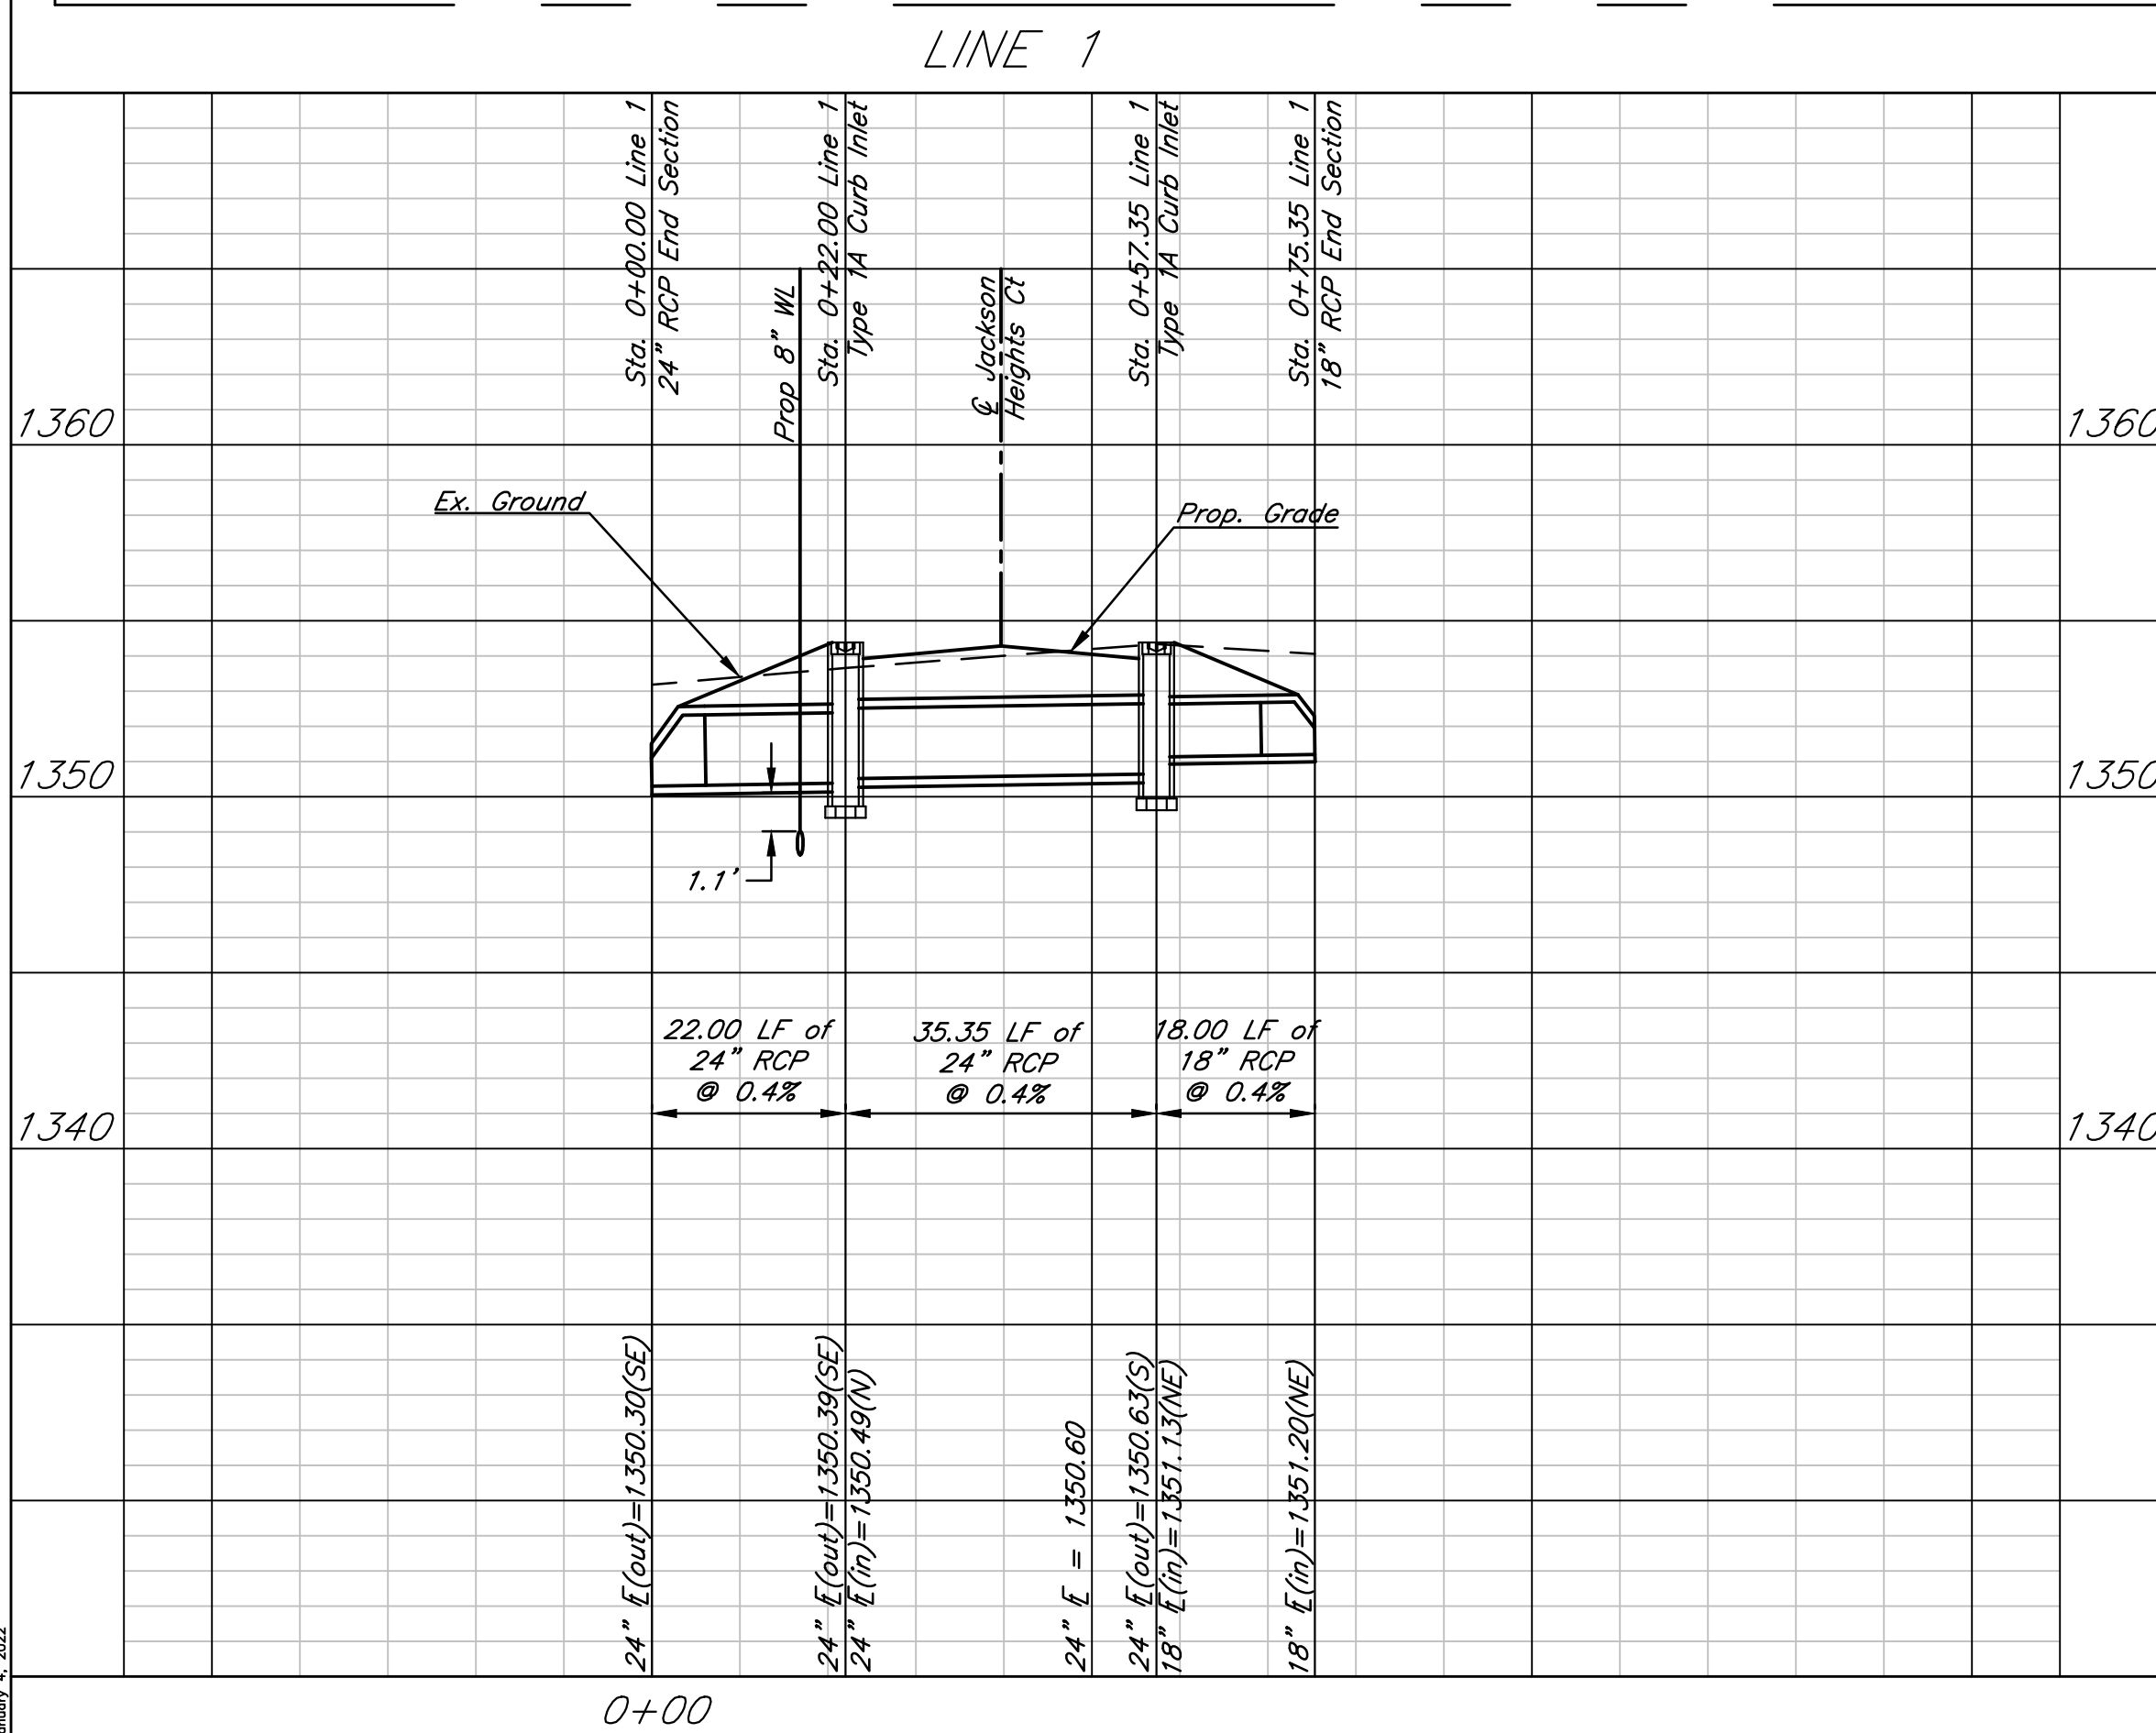

THIS SHEET HAS BEEN
SIGNED, SEALED AND
DATED DIGITALLY

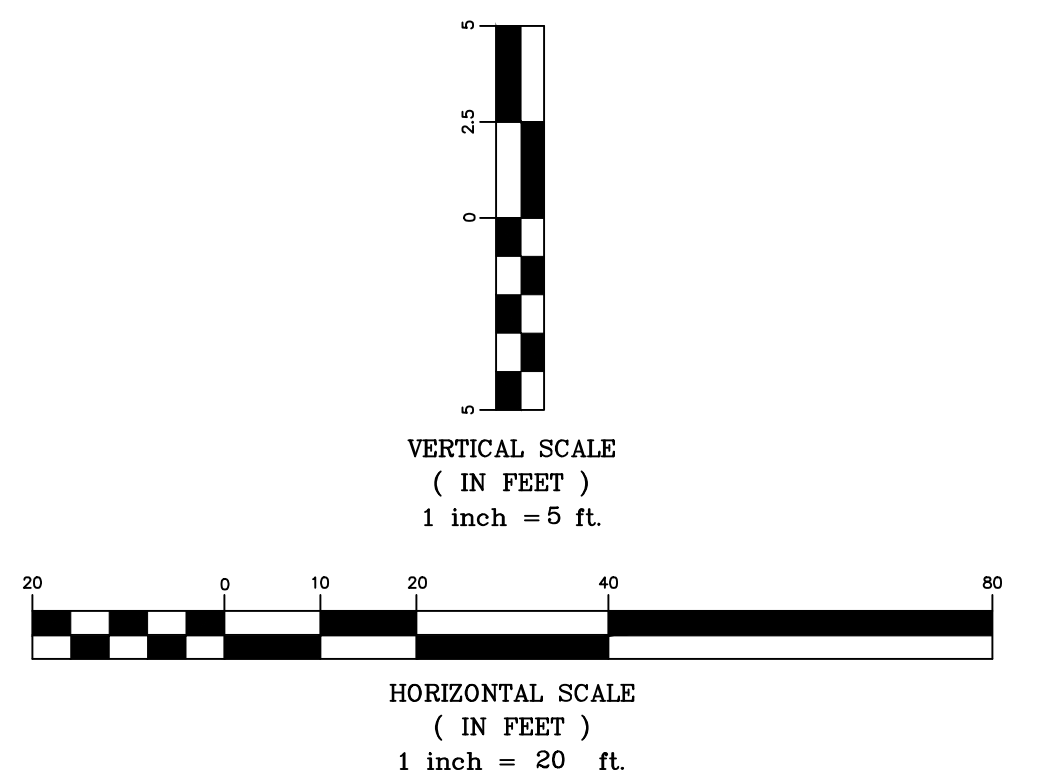

Marinita 3rd Addition
SWS Plan & Profiles
Wichita, Kansas

	PROJECT NUMBER			
	KEM NO. 20156	FILE	DATE 01/2022	SHEET 3.0
DESIGN KM	DRAWN ZS	REVISED		

01/2022