

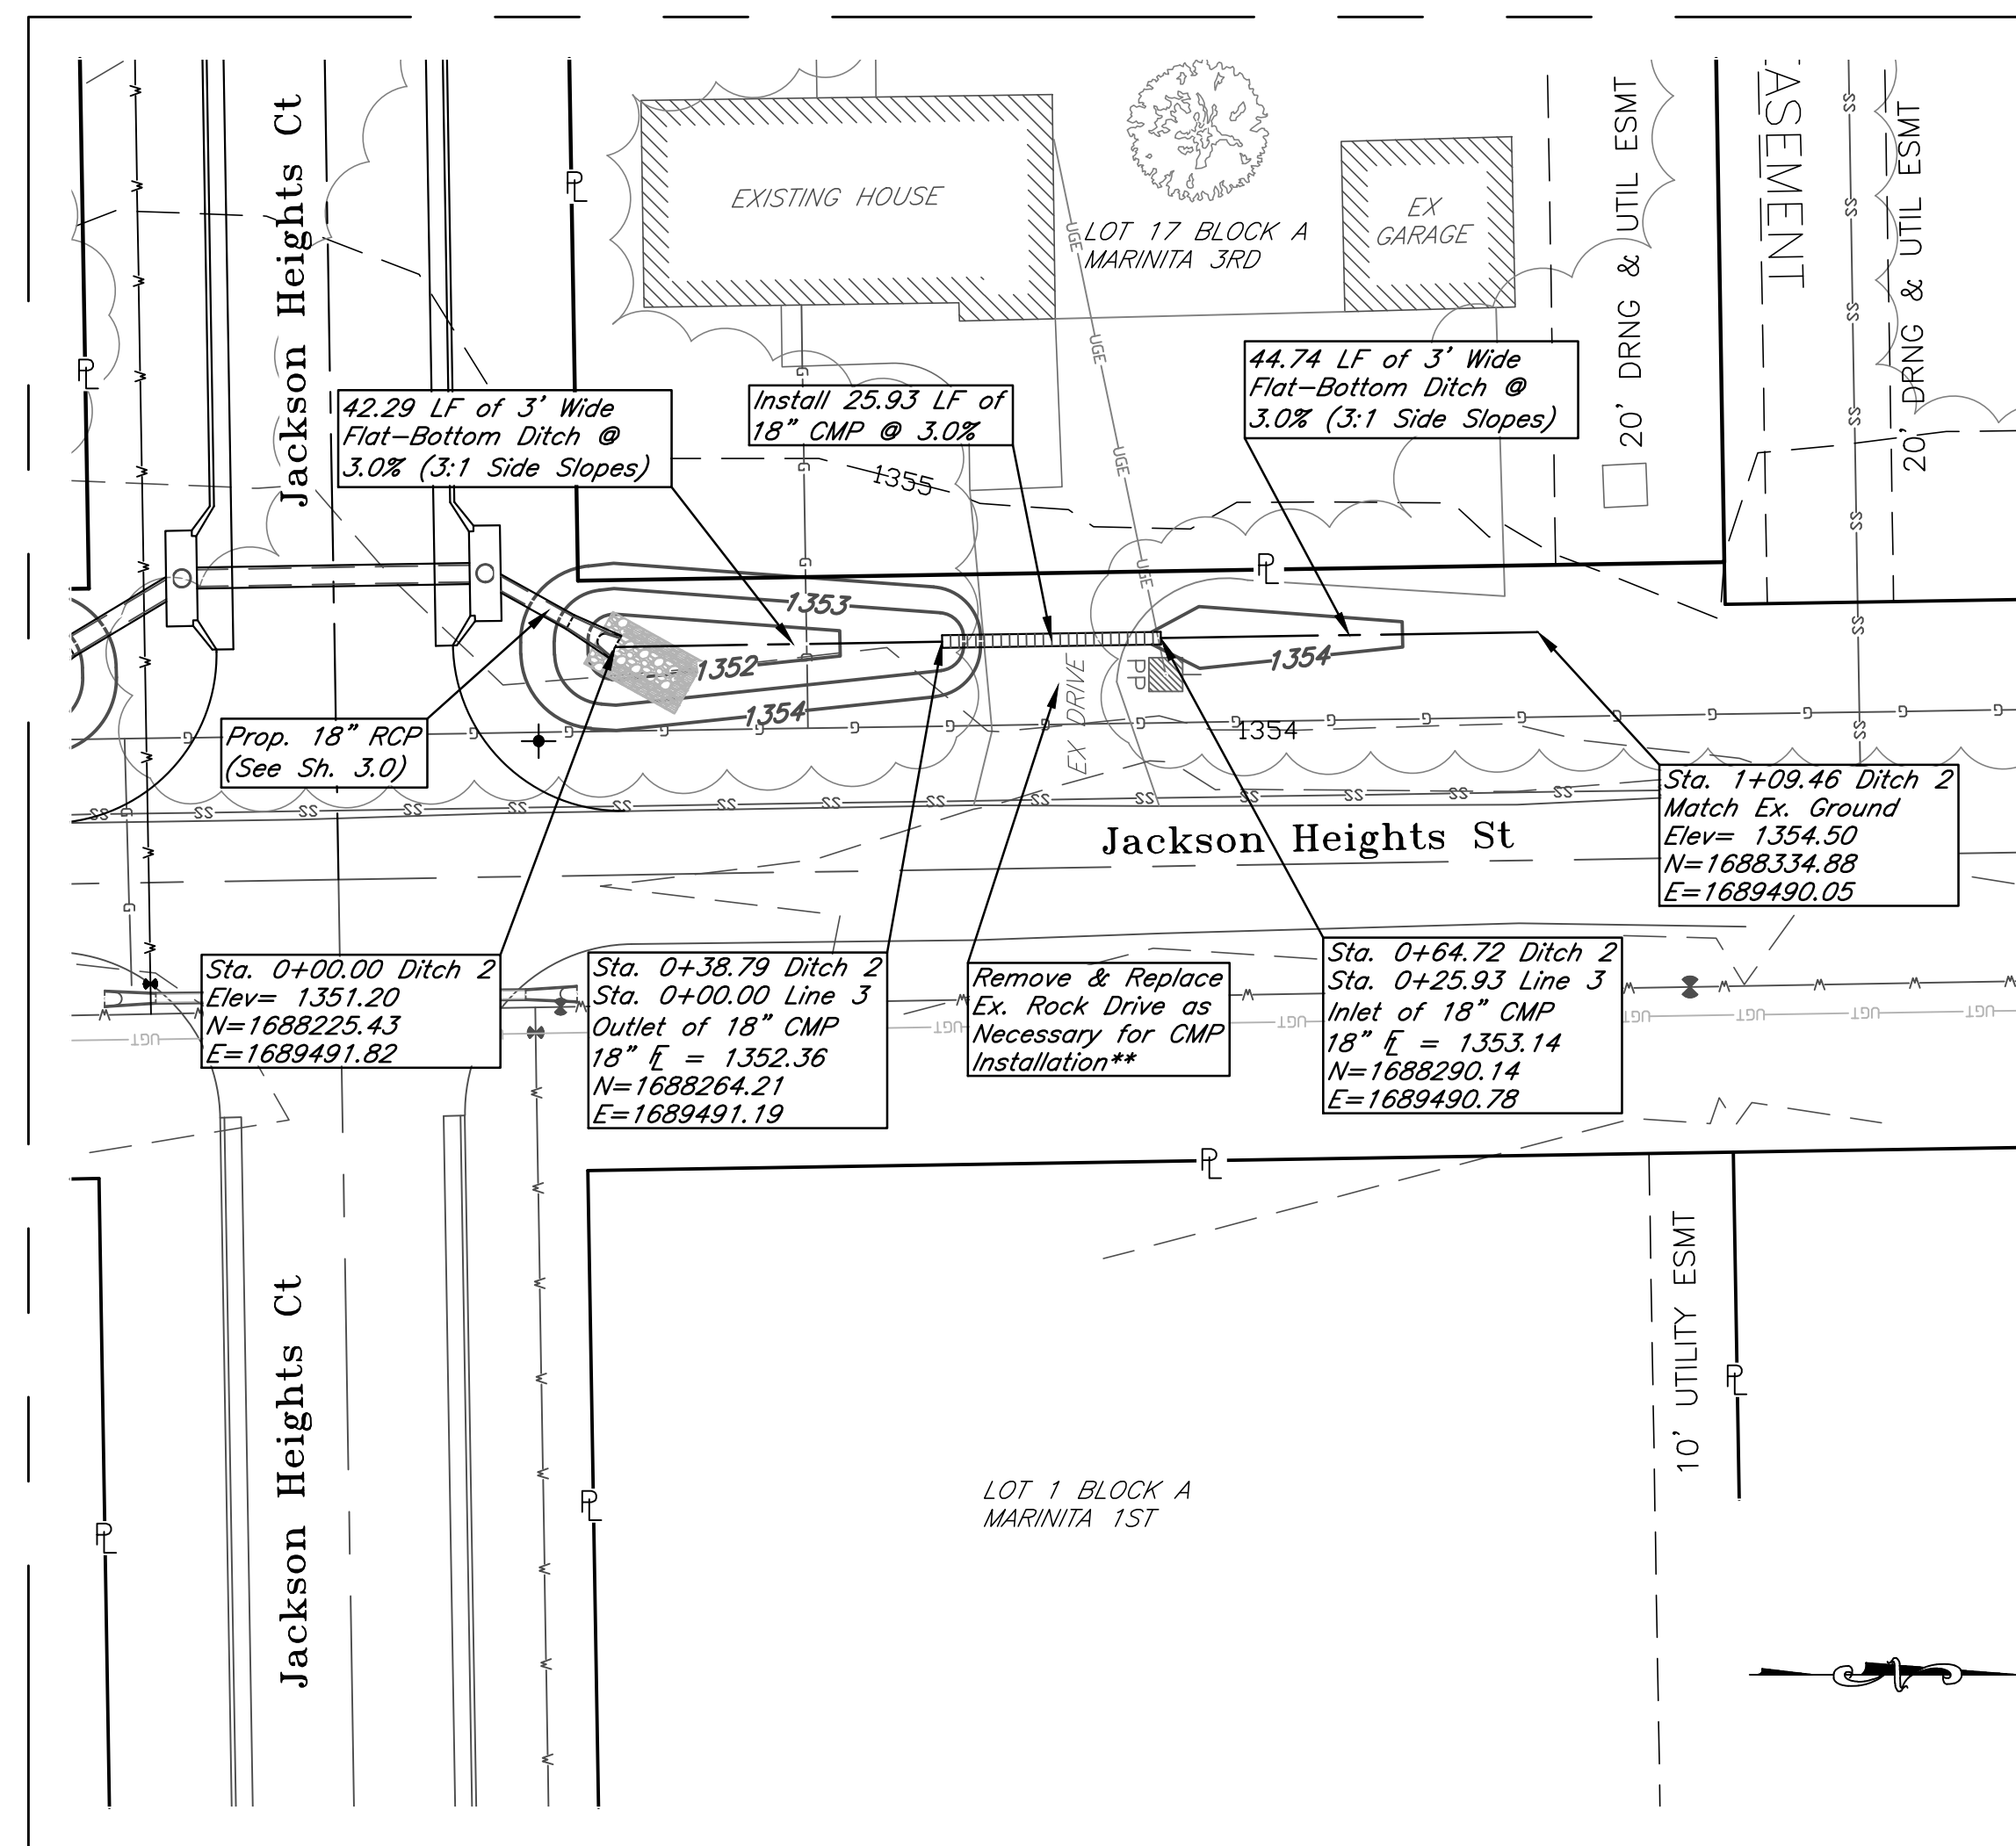


DITCH 1

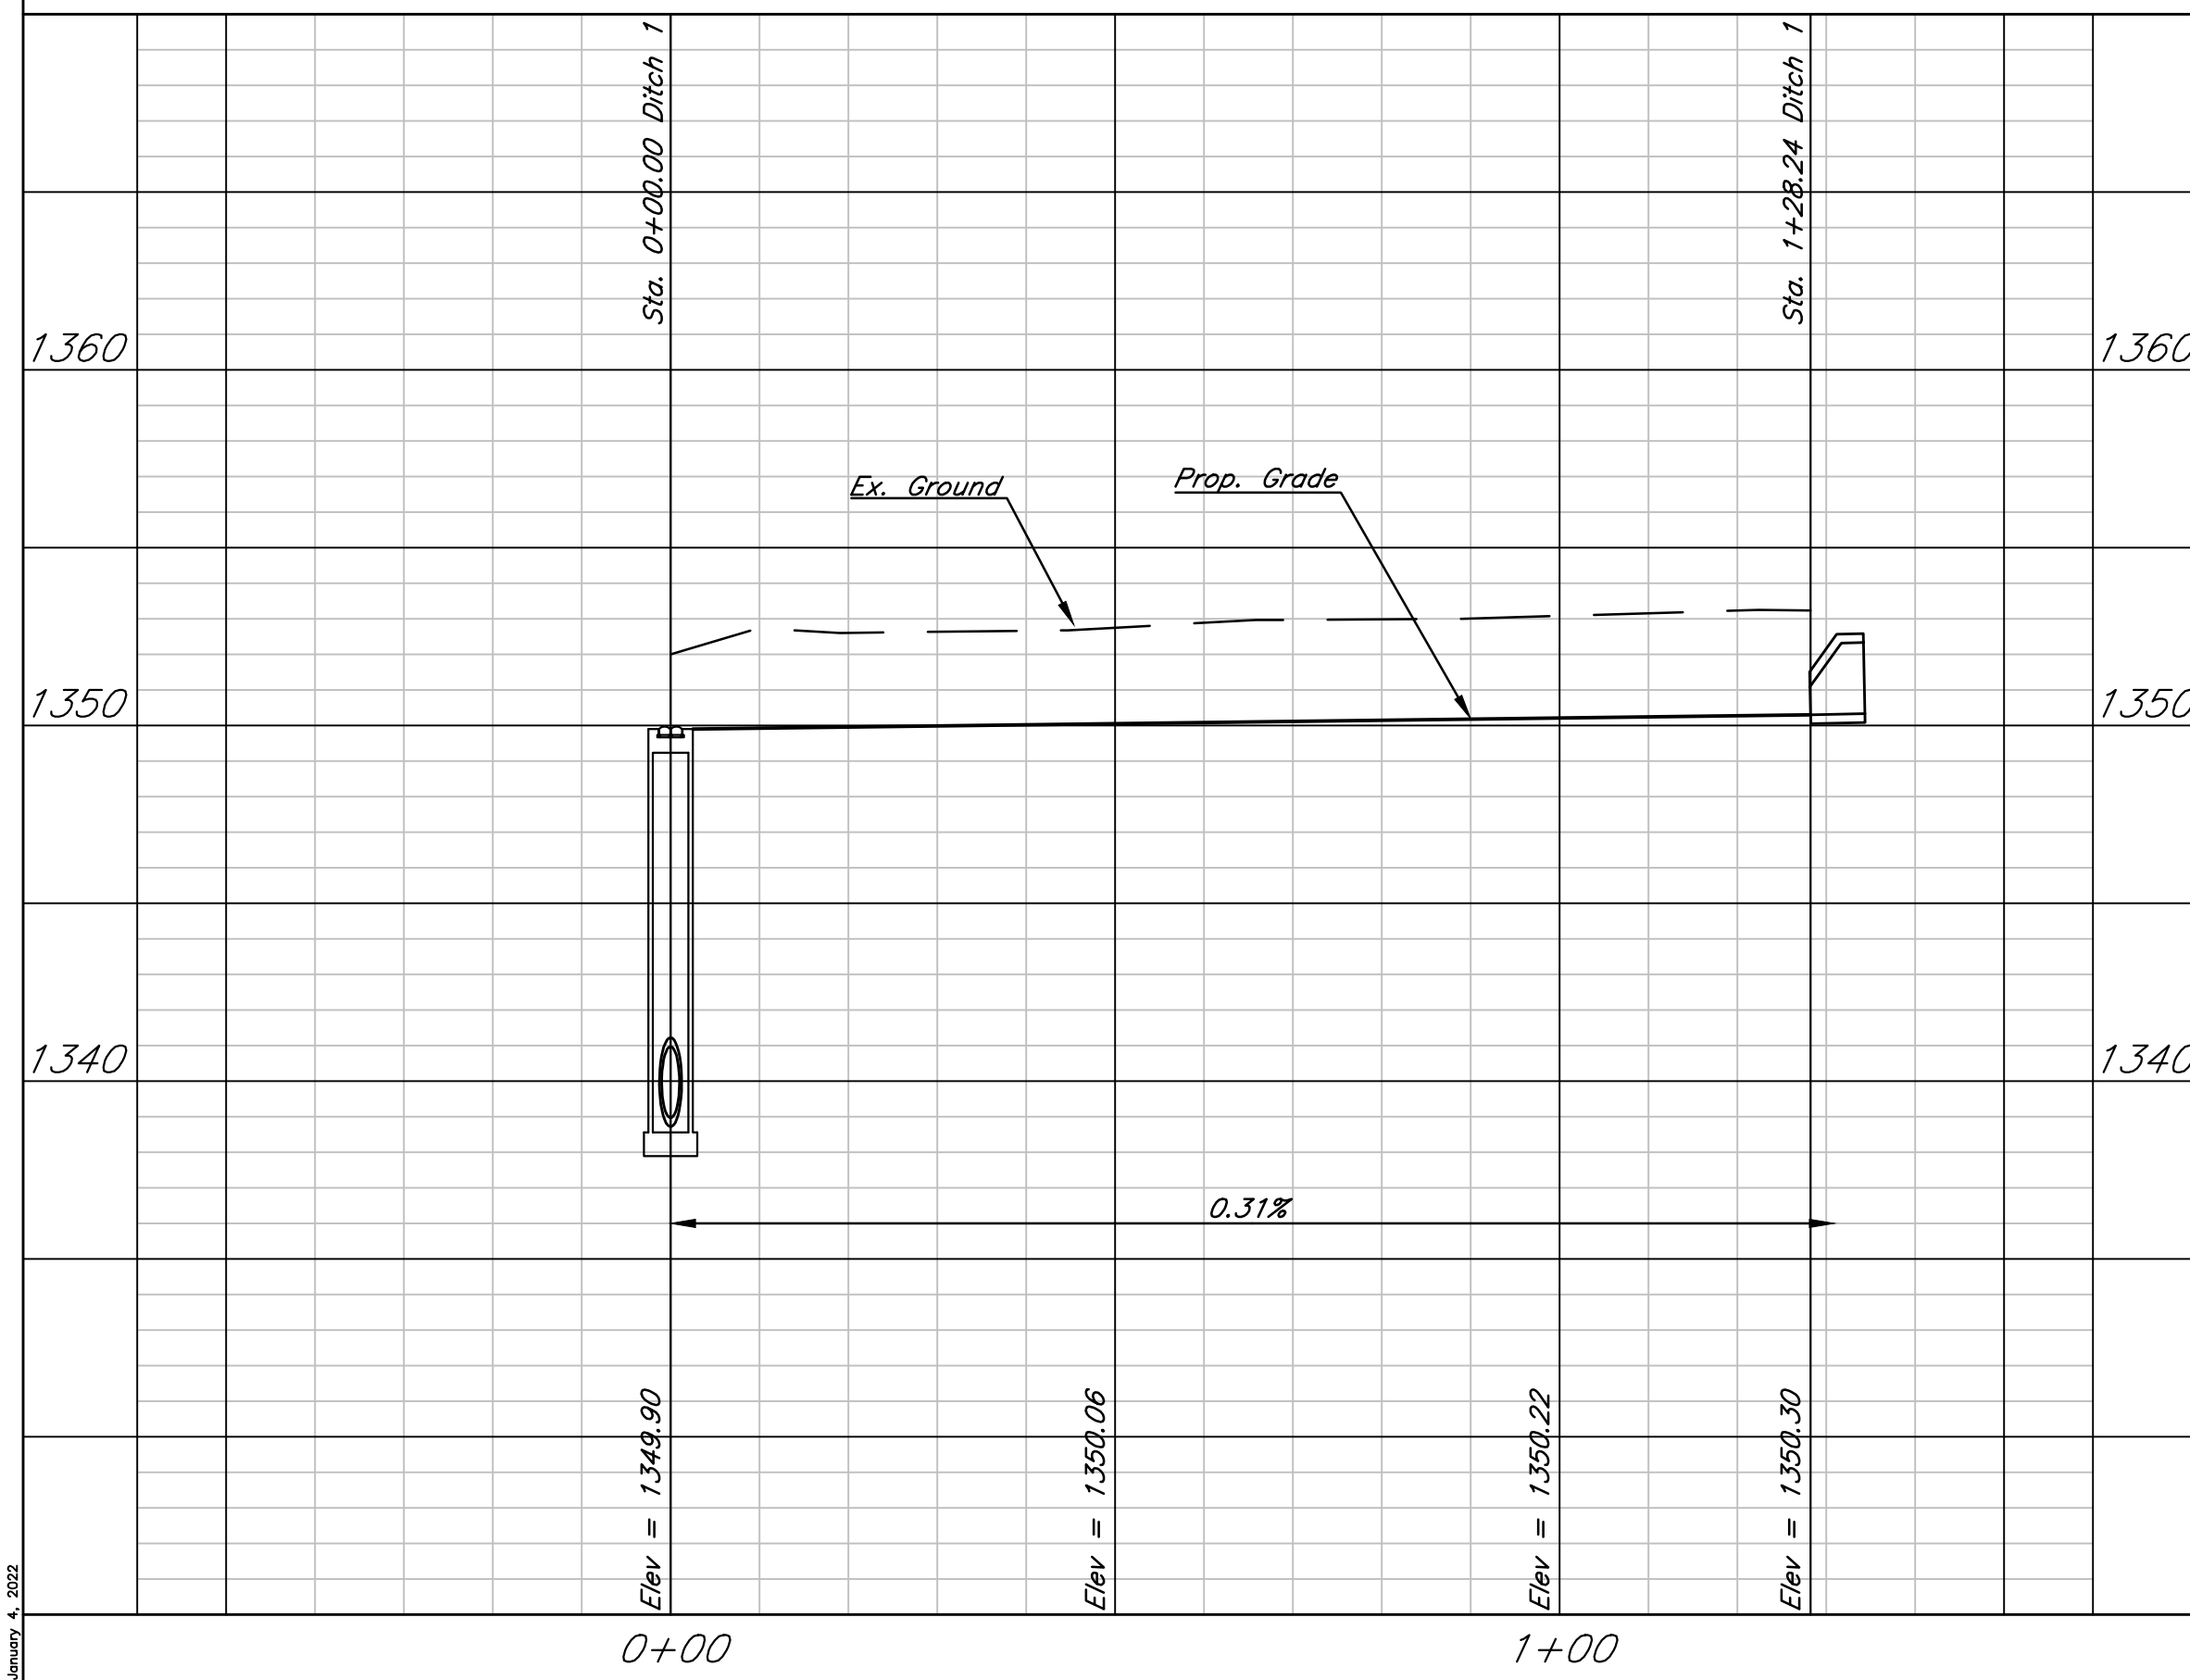


DITCH 2 & LINE 3

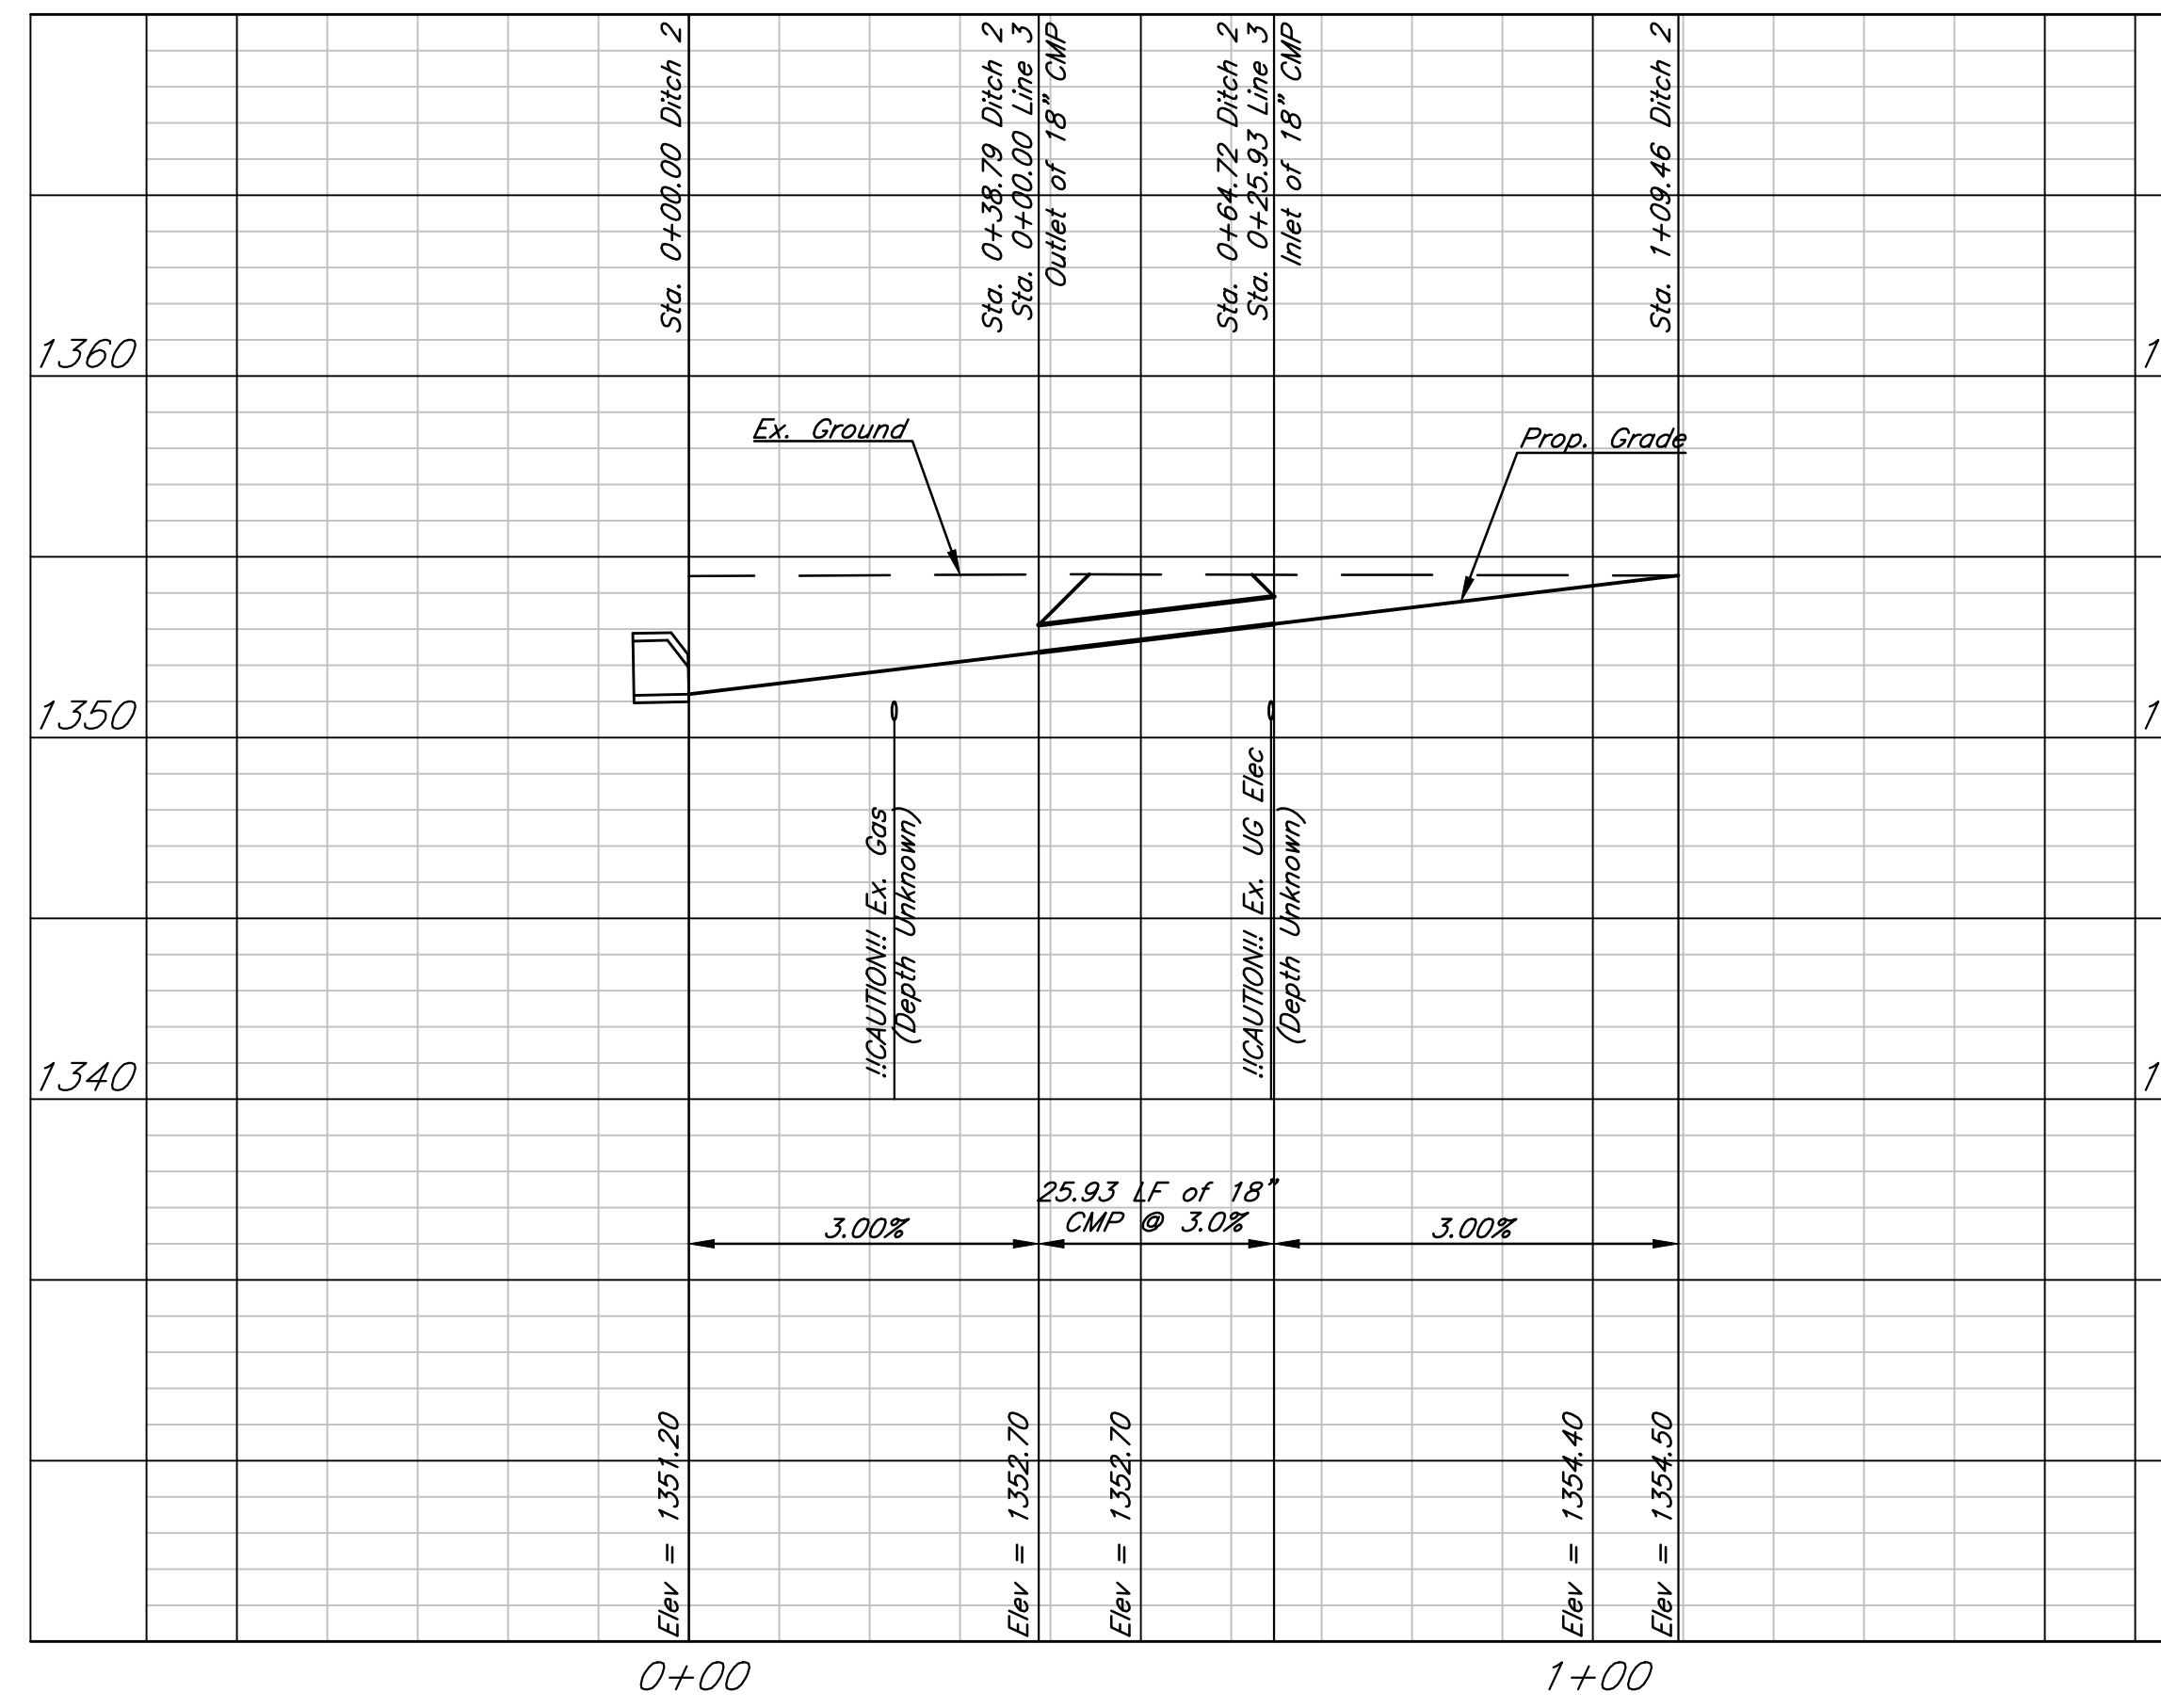


Remove Ex. Trees as Necessary for Construction. Cost is Incidental to Lump Sum Bid Item "Site Clearing."

** NOTE:
Cost for Removing & Replacing Drive is Incidental to the Cost of the Pipe.

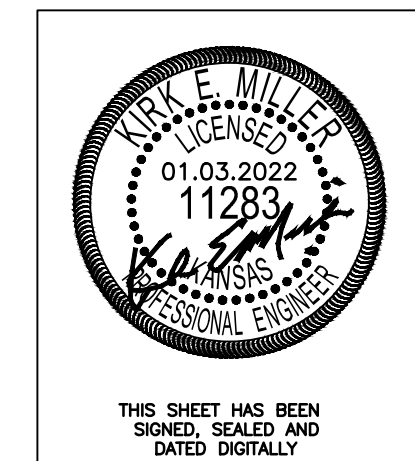

THIS SHEET HAS BEEN SIGNED, SEALED AND DATED DIGITALLY

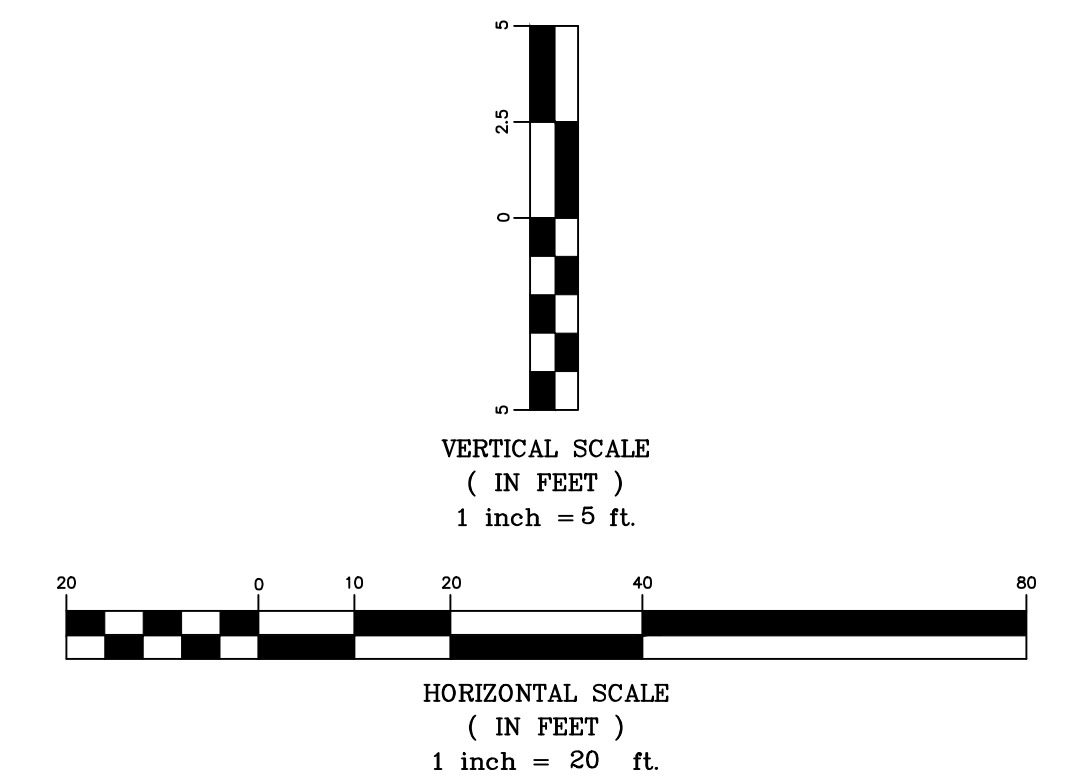

Marinita 3rd Addition
Ditches & Line 3 Plan & Profiles
Wichita, Kansas

	PROJECT NUMBER			SHEET 3.1
	KEM NO. 20156	FILE	DATE 01/2022	
DESIGN KM	DRAWN ZS	REVISED		