



11/24/2021 9:16:26 AM


B:\11\0108821003_StrykerRemodel\0108821003_A_Stryker-Addition_V01.rvt

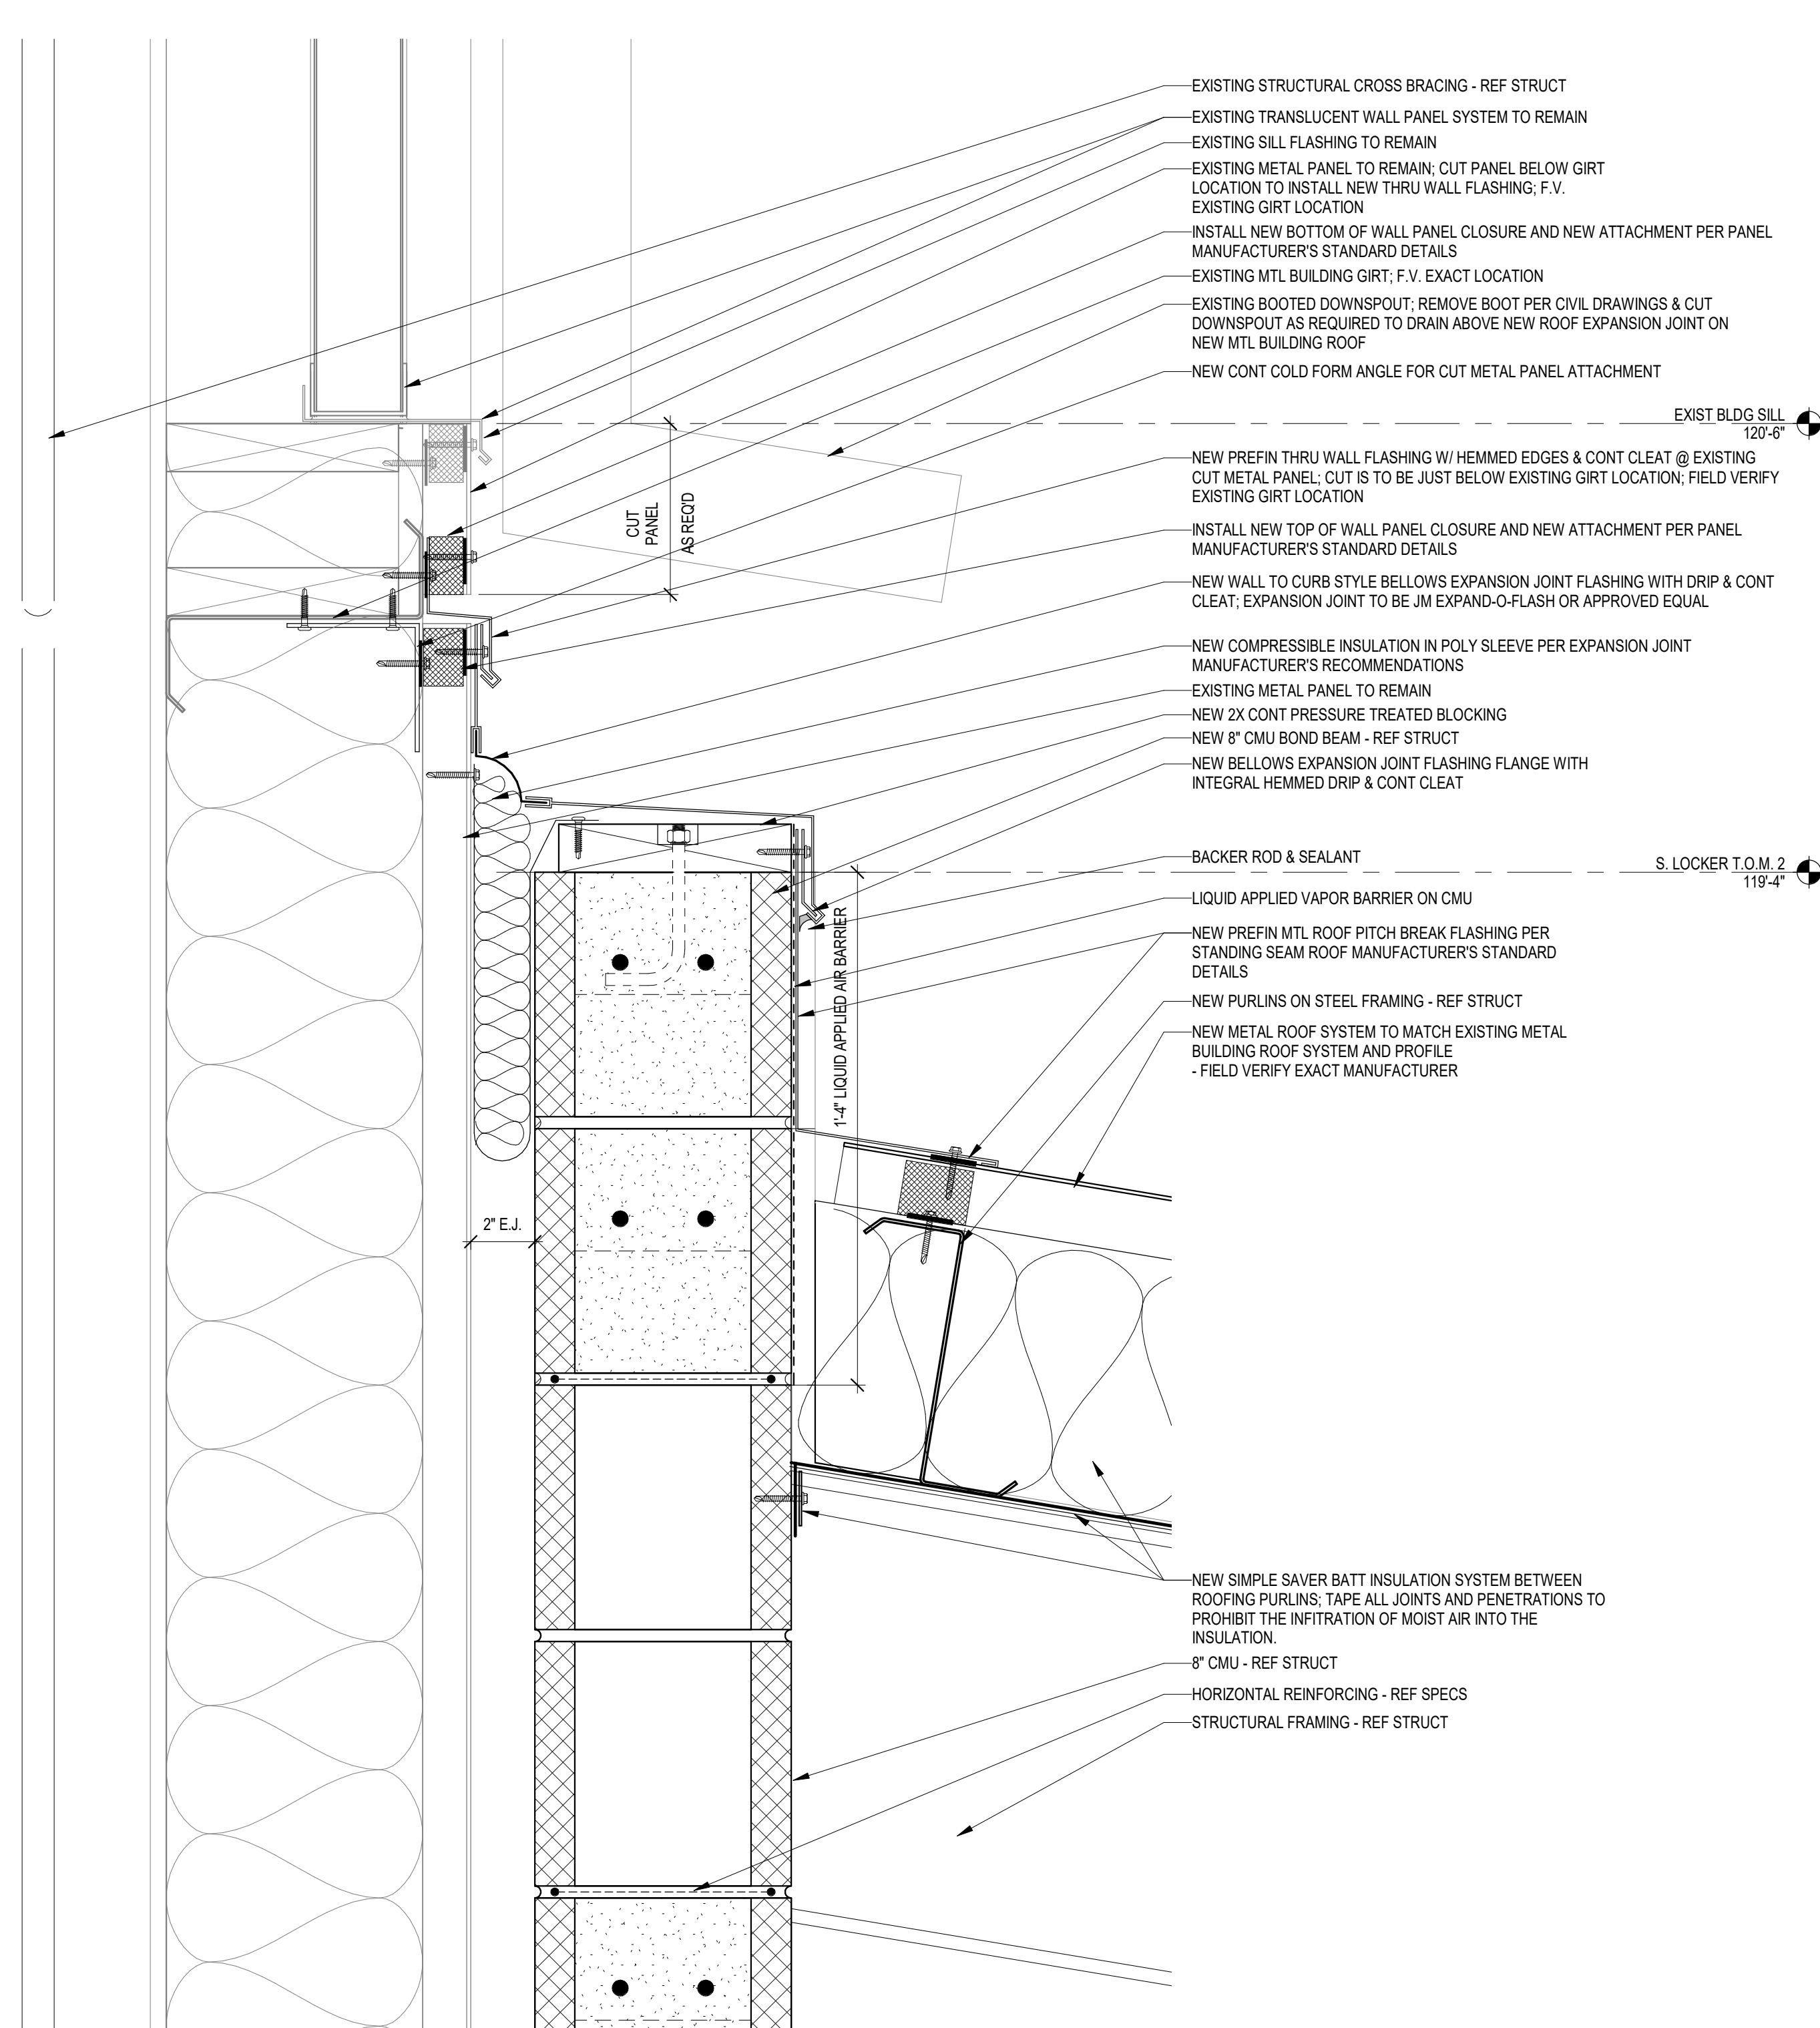


1 EXPANSION JOINT @ ROOF - SOUTH LOCKER
3" = 1'-0"

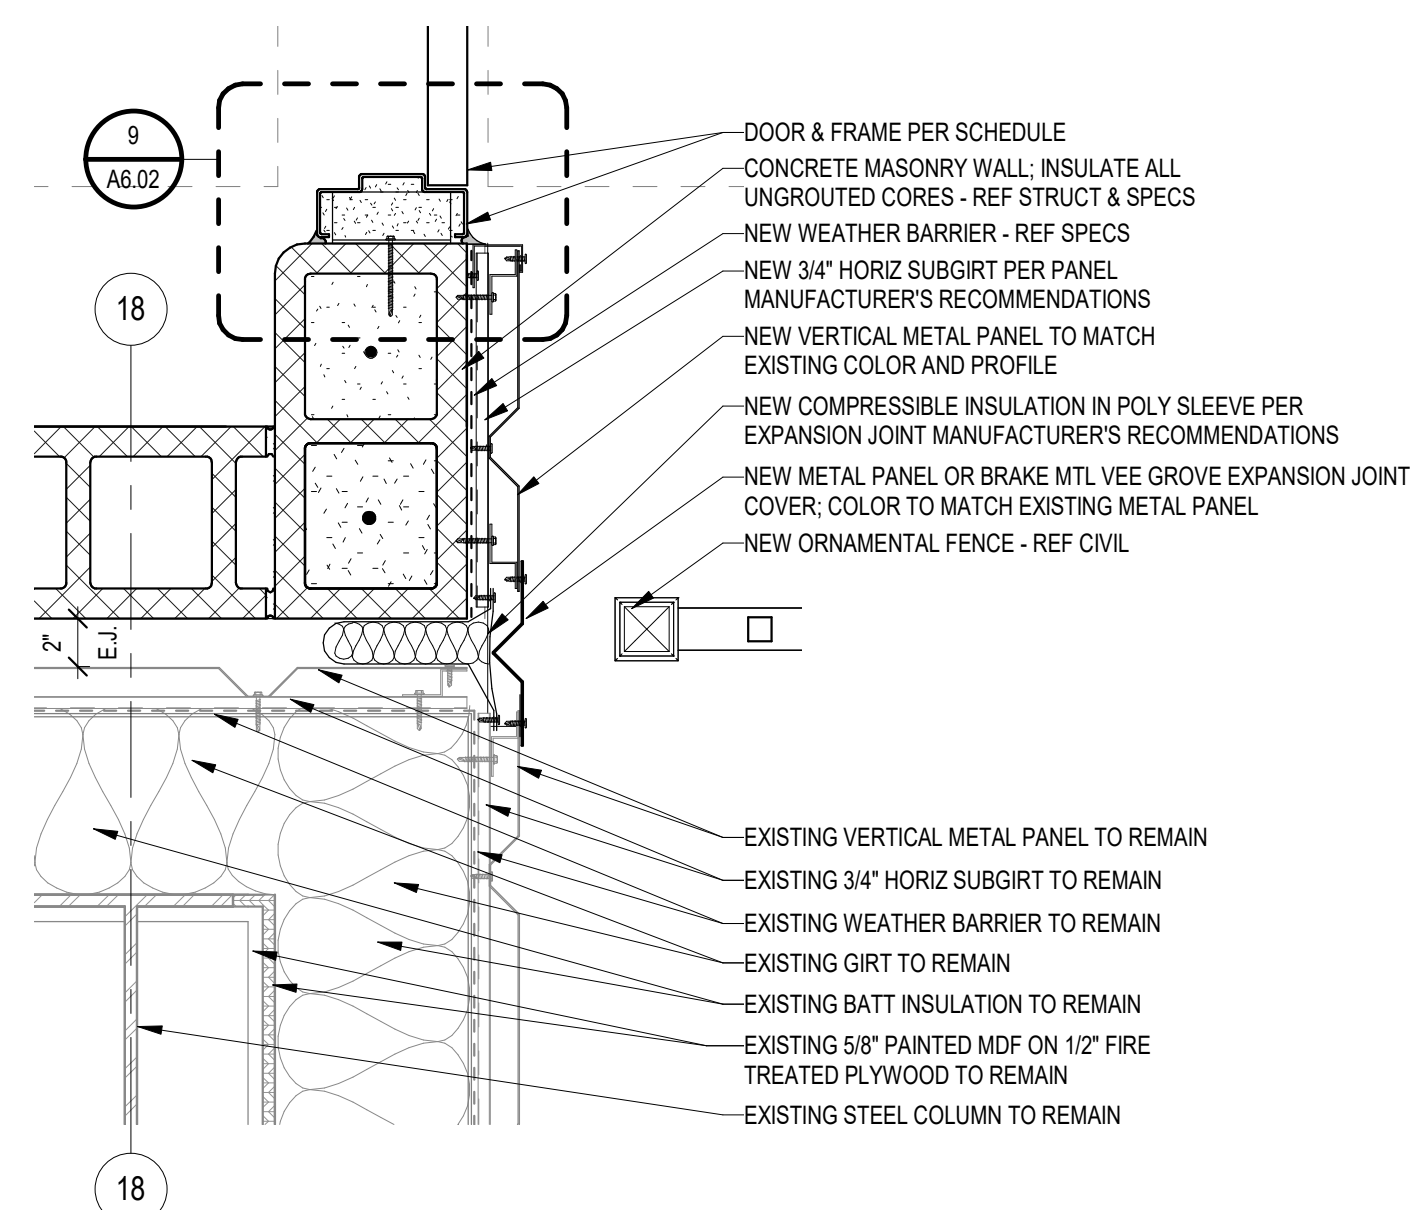

3 SOUTH LOCKER EJ DETAIL
1 1/2" = 1'-0"

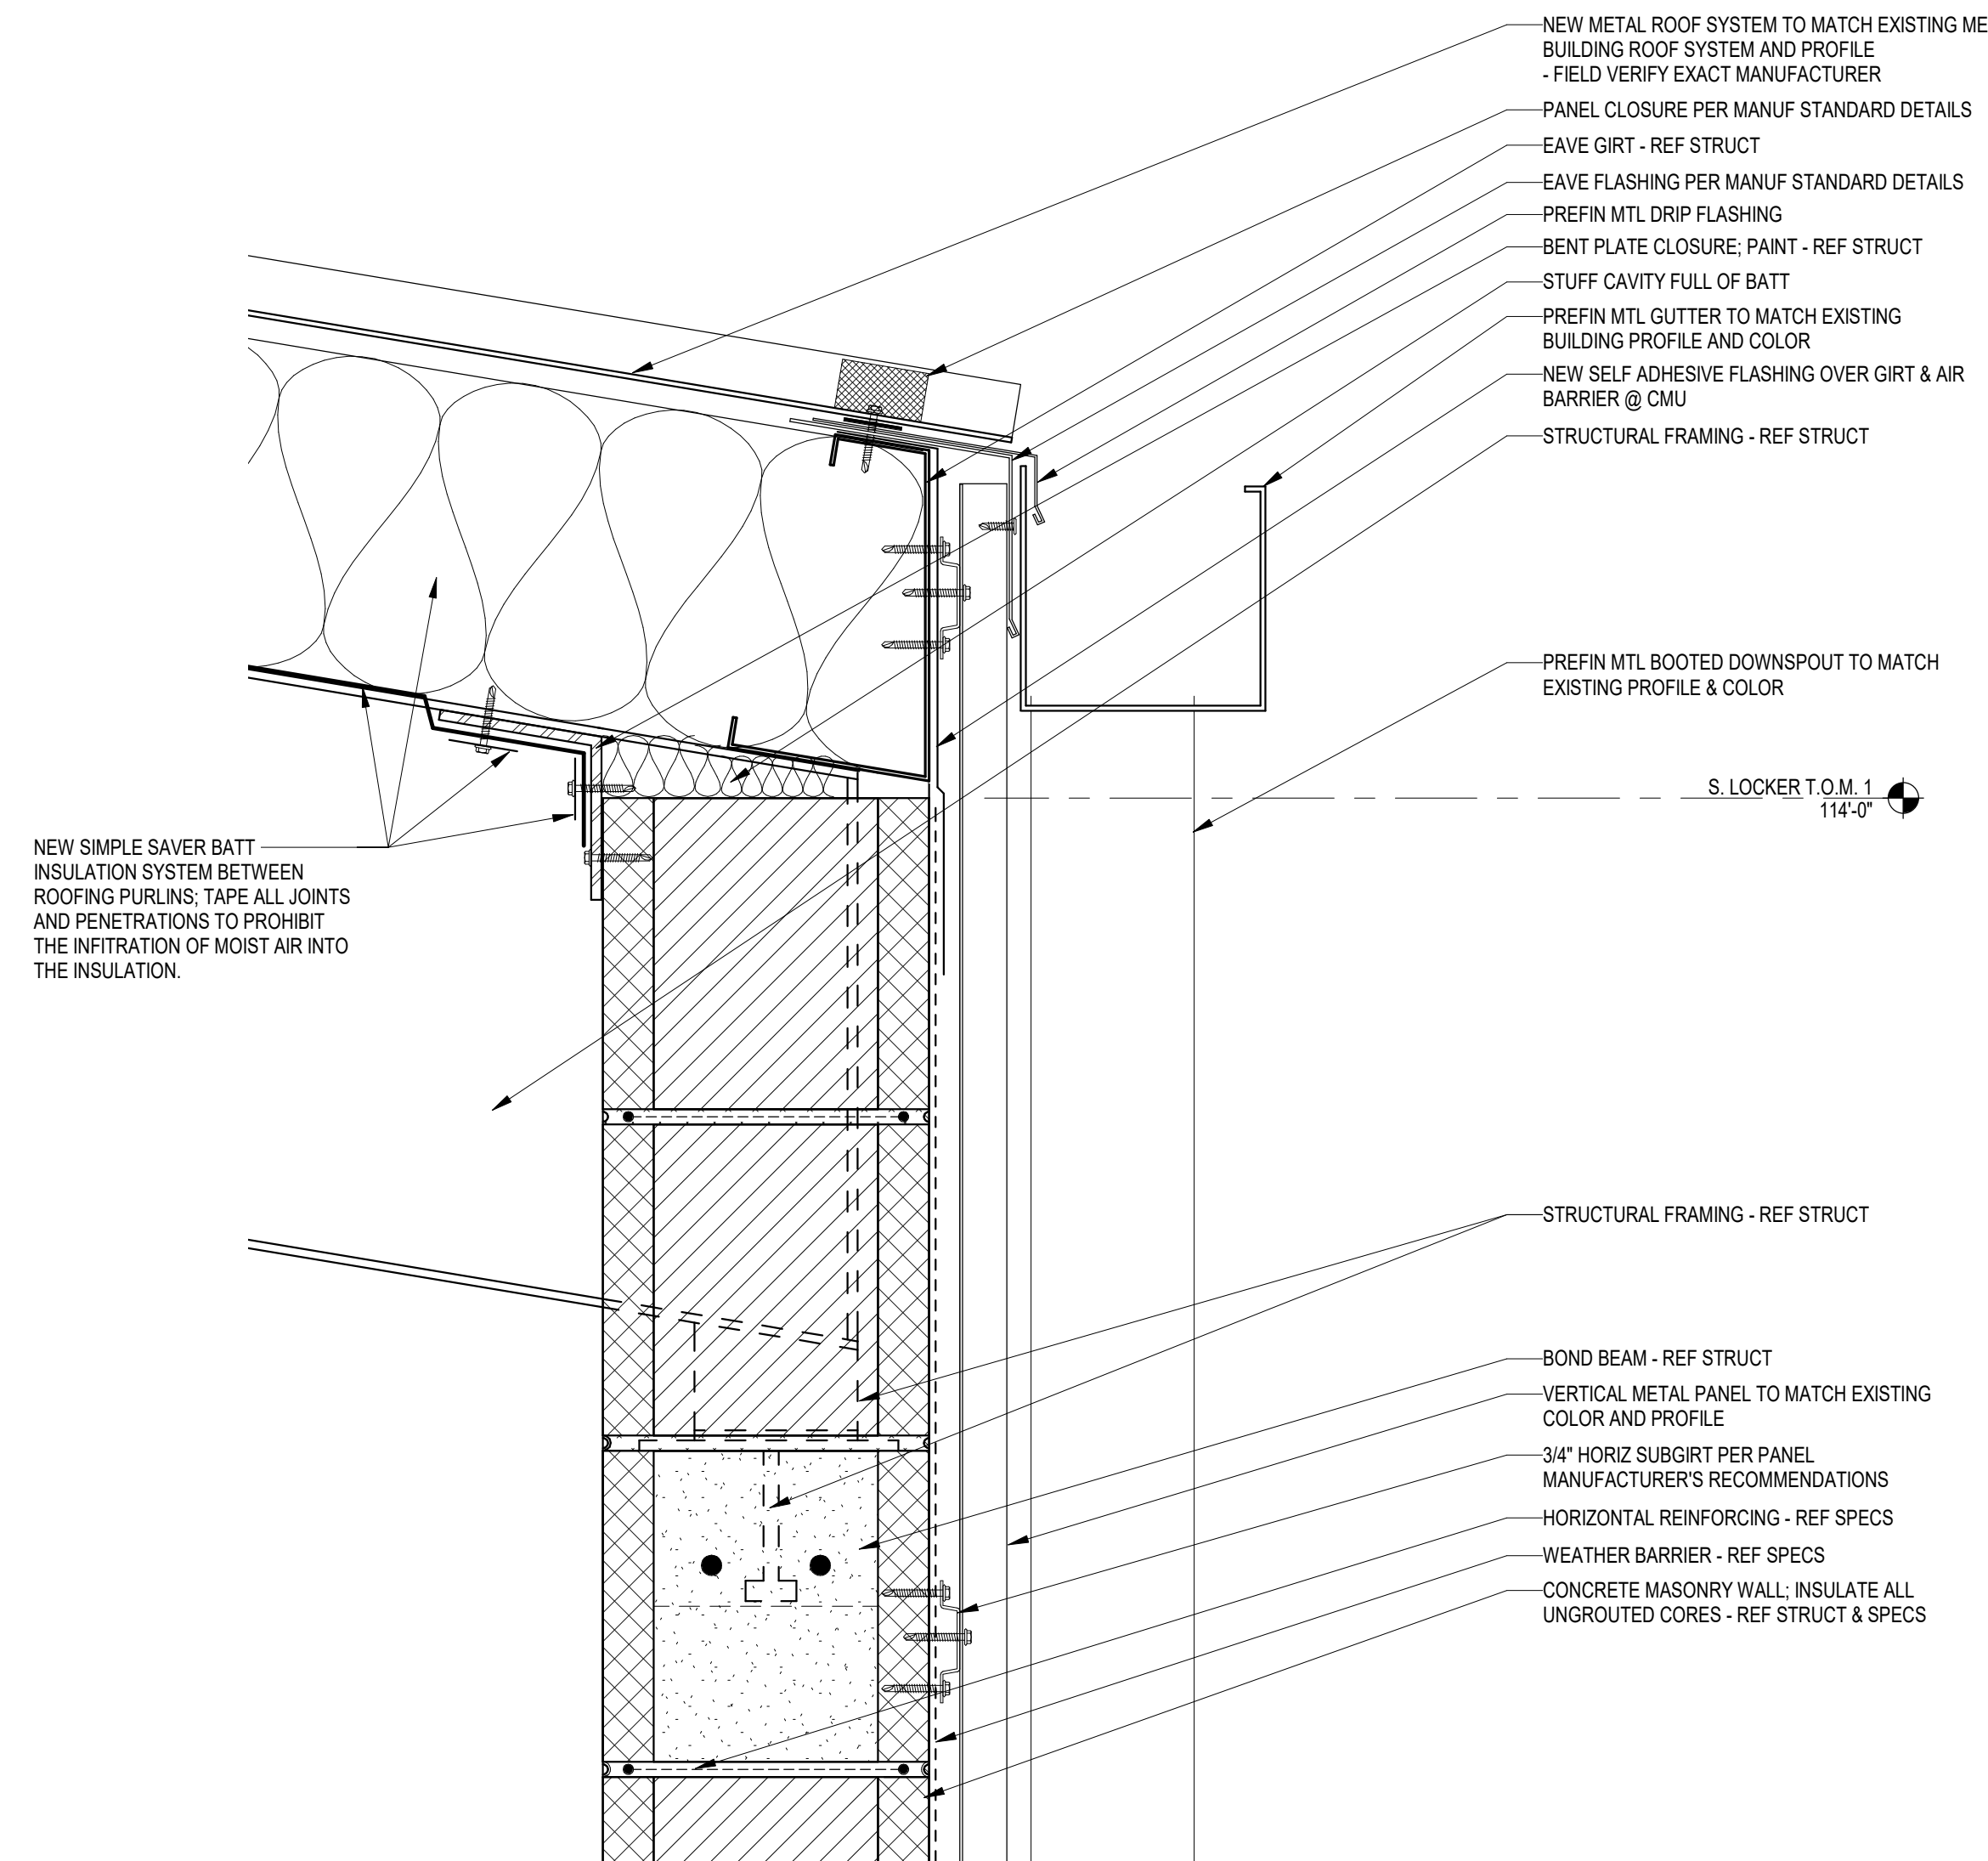

2 SOUTH LOCKER GUTTER DETAIL
3" = 1'-0"

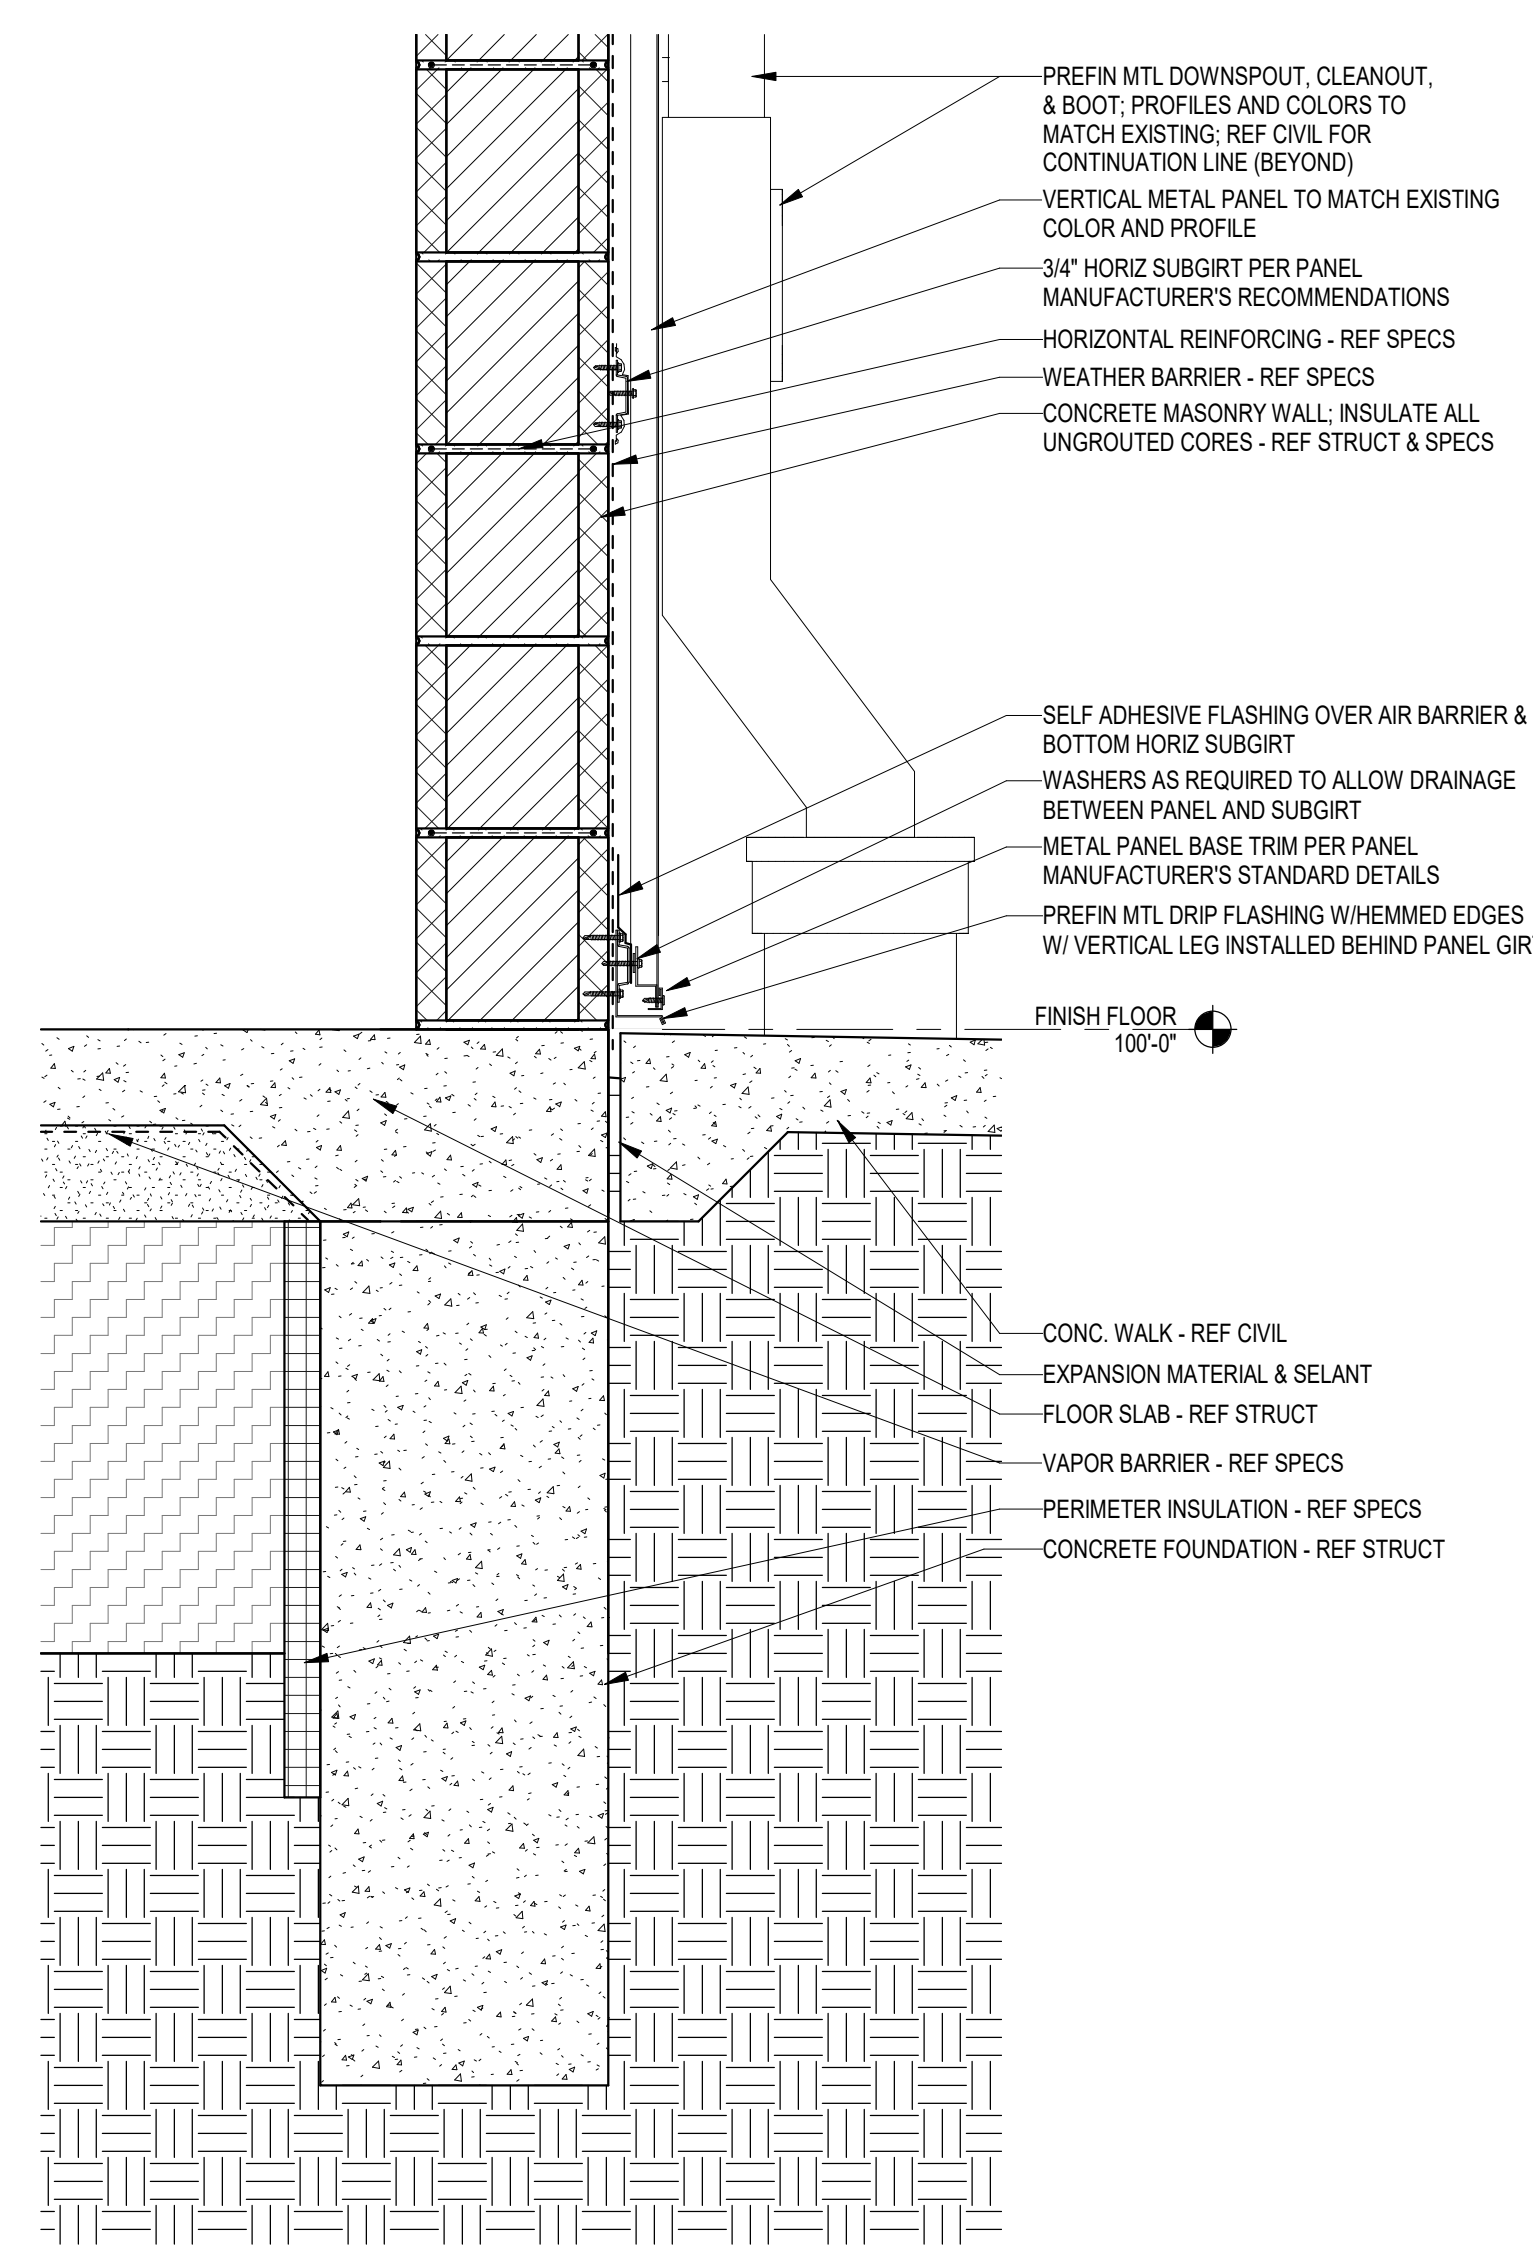

4 BOTTOM OF WALL @ VERT PANEL
1 1/2" = 1'-0"

PROJECT NO.	01088R21003	
DATE	11/23/2021	
SCALE	AS NOTED	
DESIGNED	DRAWN	CHECKED
MH	SS	MH

0	ISSUED FOR CONSTRUCTION	11-24-21
NO.	REVISION	DATE