




1 ROOF HATCH DETAIL
1 1/2" = 1'-0"

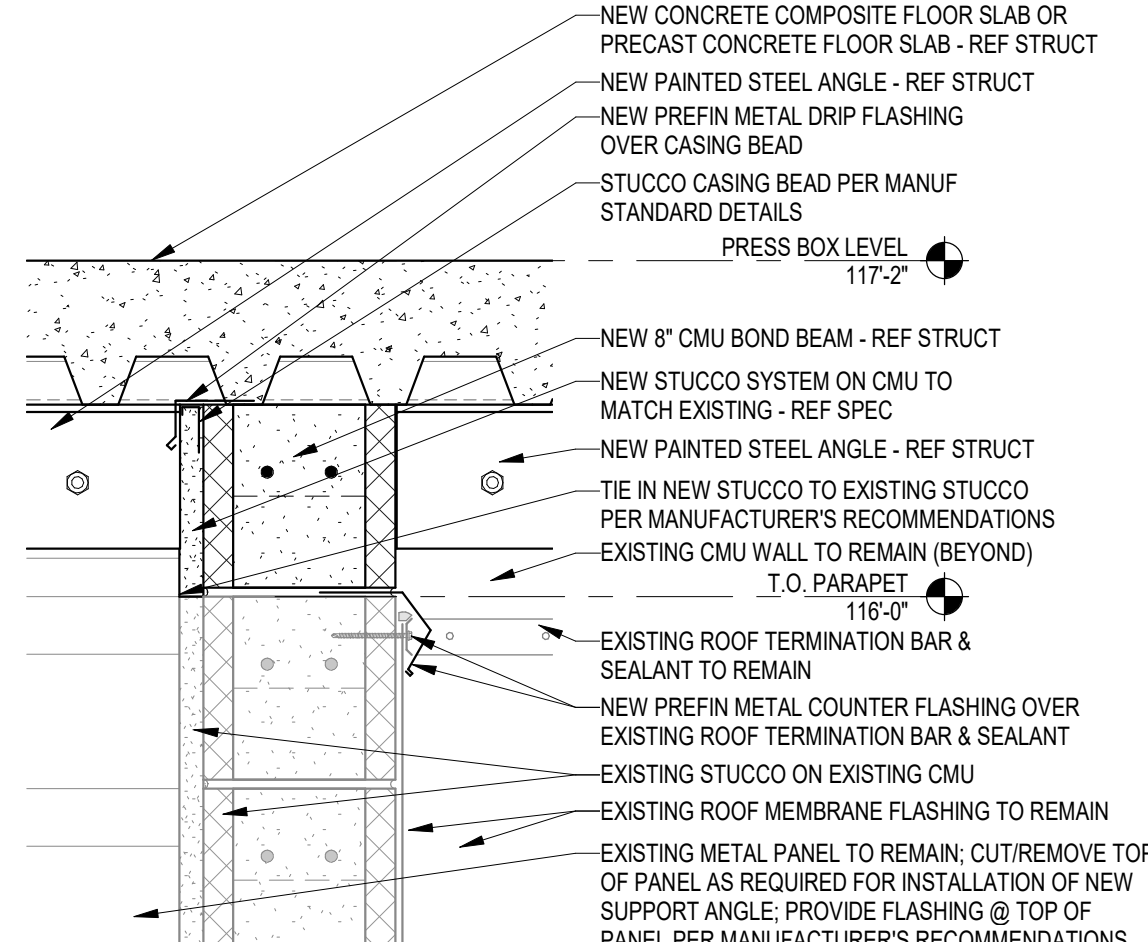


4 CMU & STUCCO PARAPET EXTENSION DETAIL
1 1/2" = 1'-0"

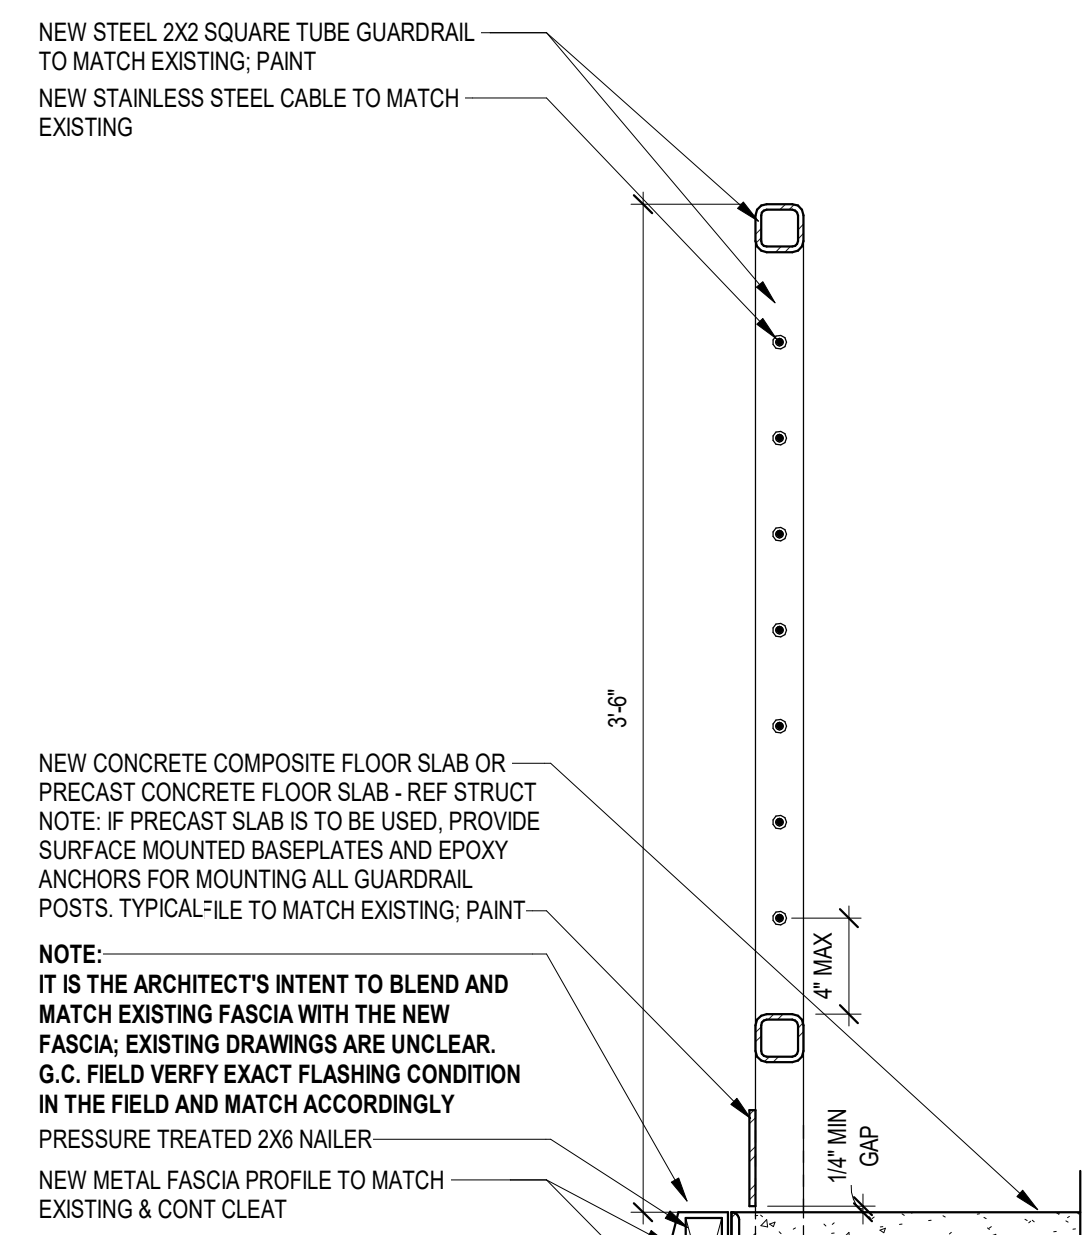


8 TYP GUARDRAIL DETAIL
1 1/2" = 1'-0"

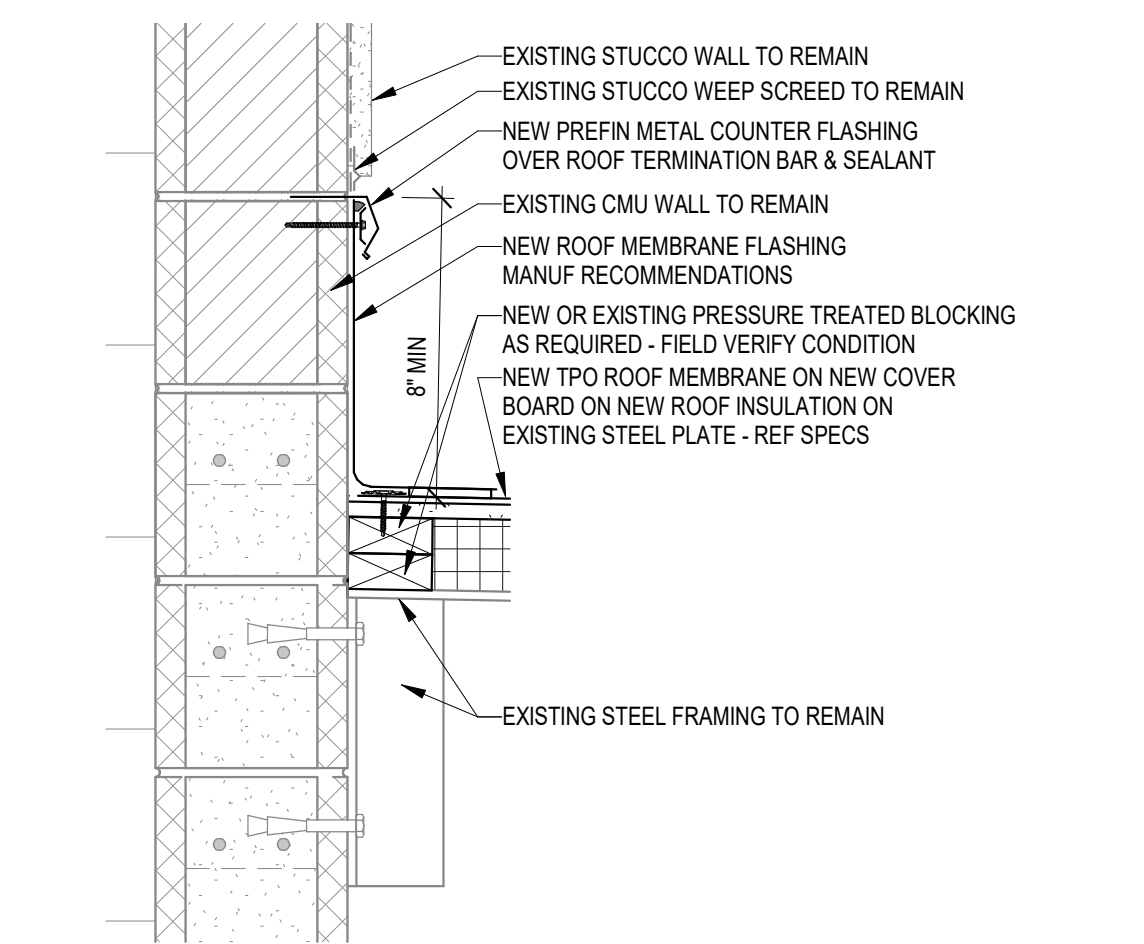


2 ROOF FLASHING @ STUCCO DETAIL
1 1/2" = 1'-0"

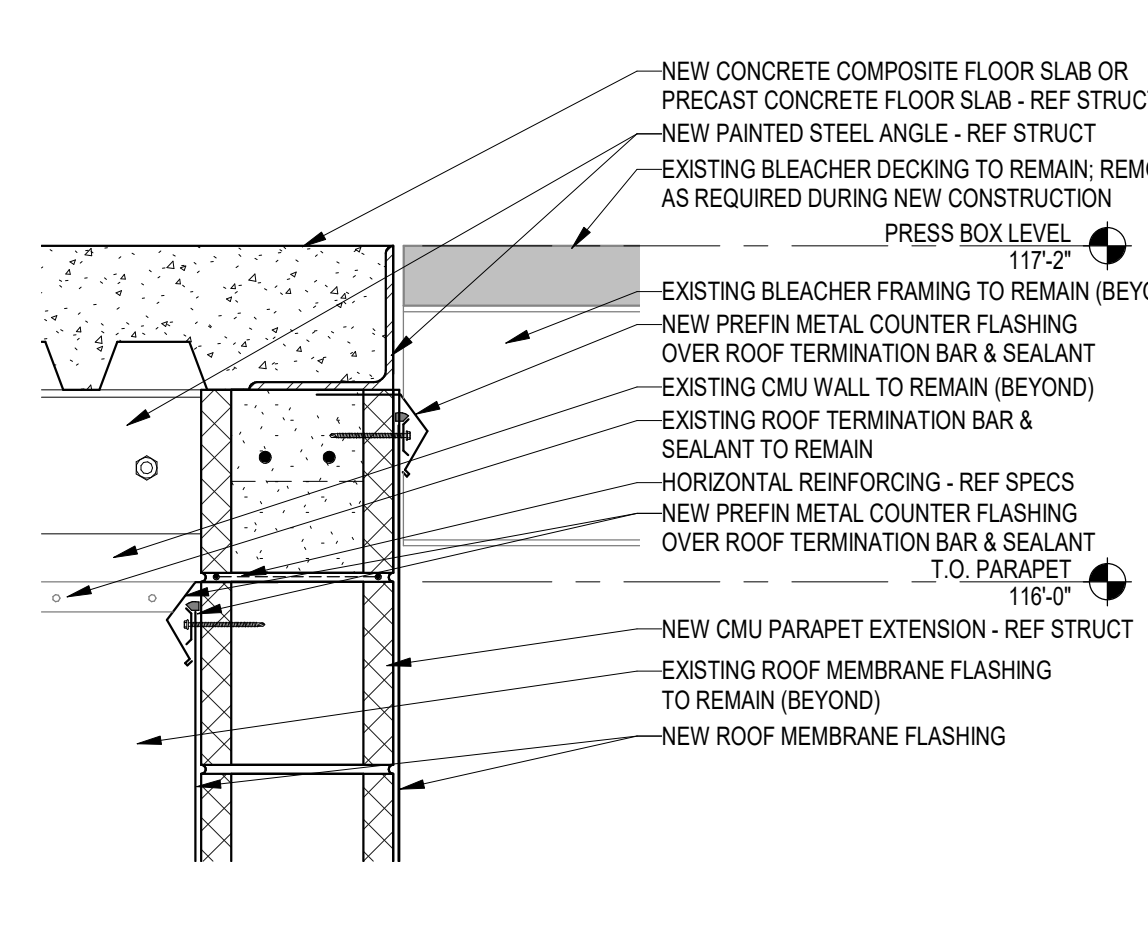


5 NEW SLAB TO EXISTING BLEACHER DETAIL
1 1/2" = 1'-0"

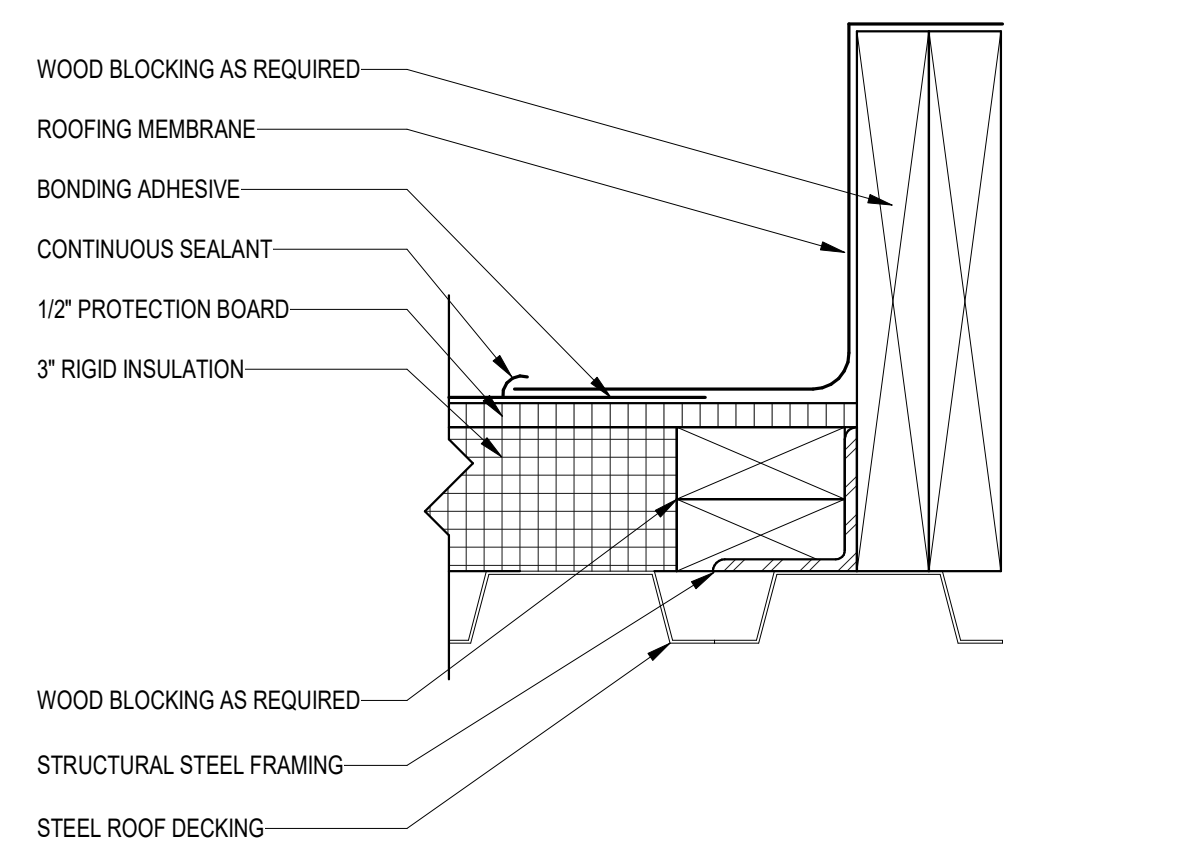


A ROOF DTL - BUILT-UP CURB
3" = 1'-0"

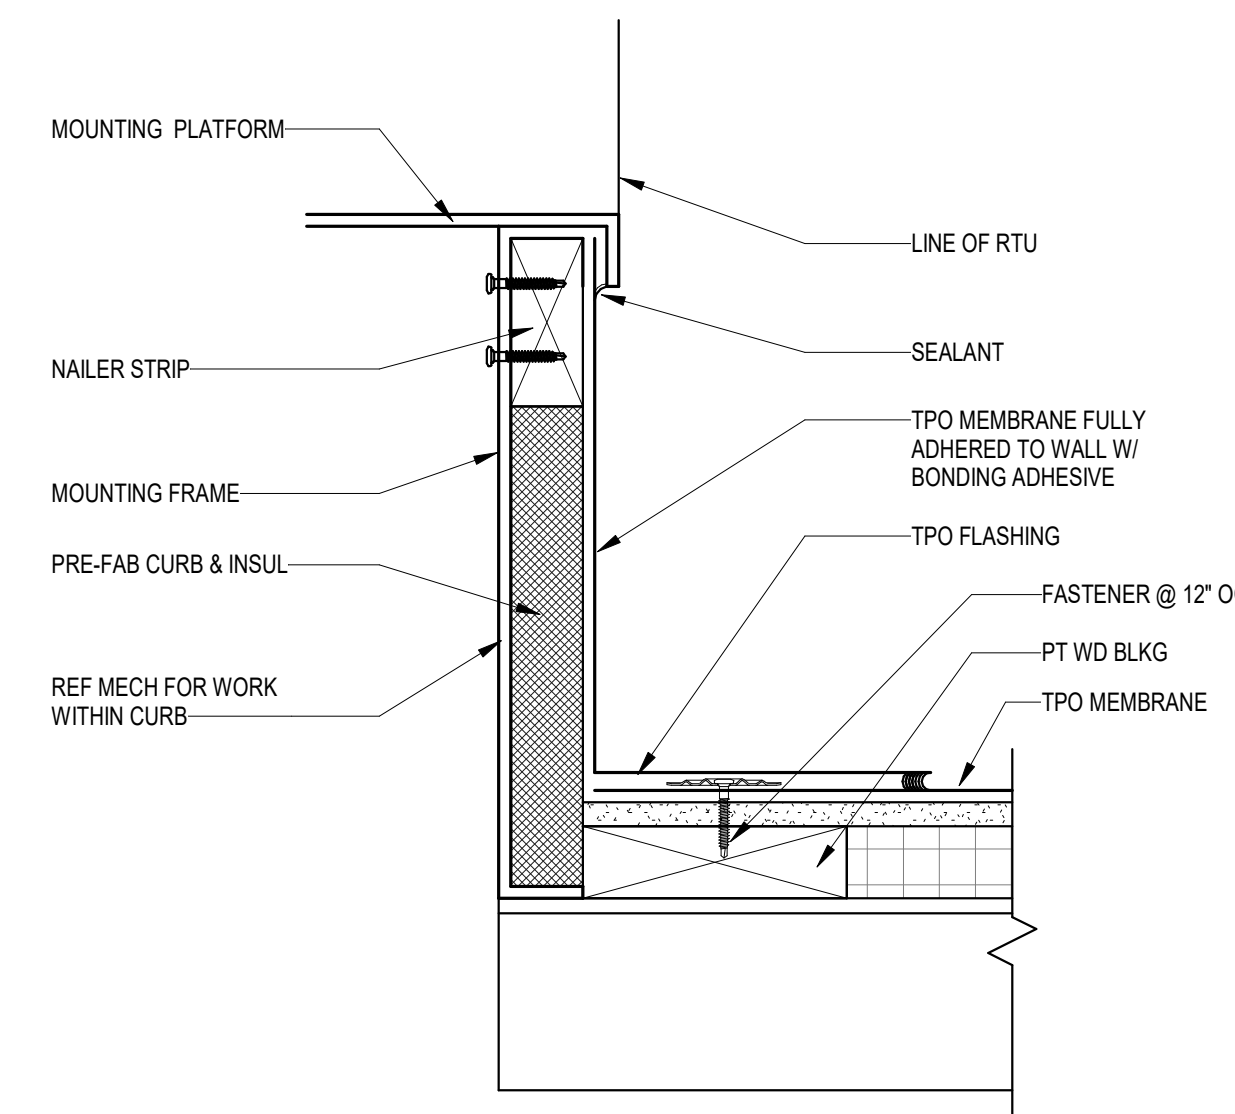


B ROOF DTL - PRE-FAB CURB
3" = 1'-0"

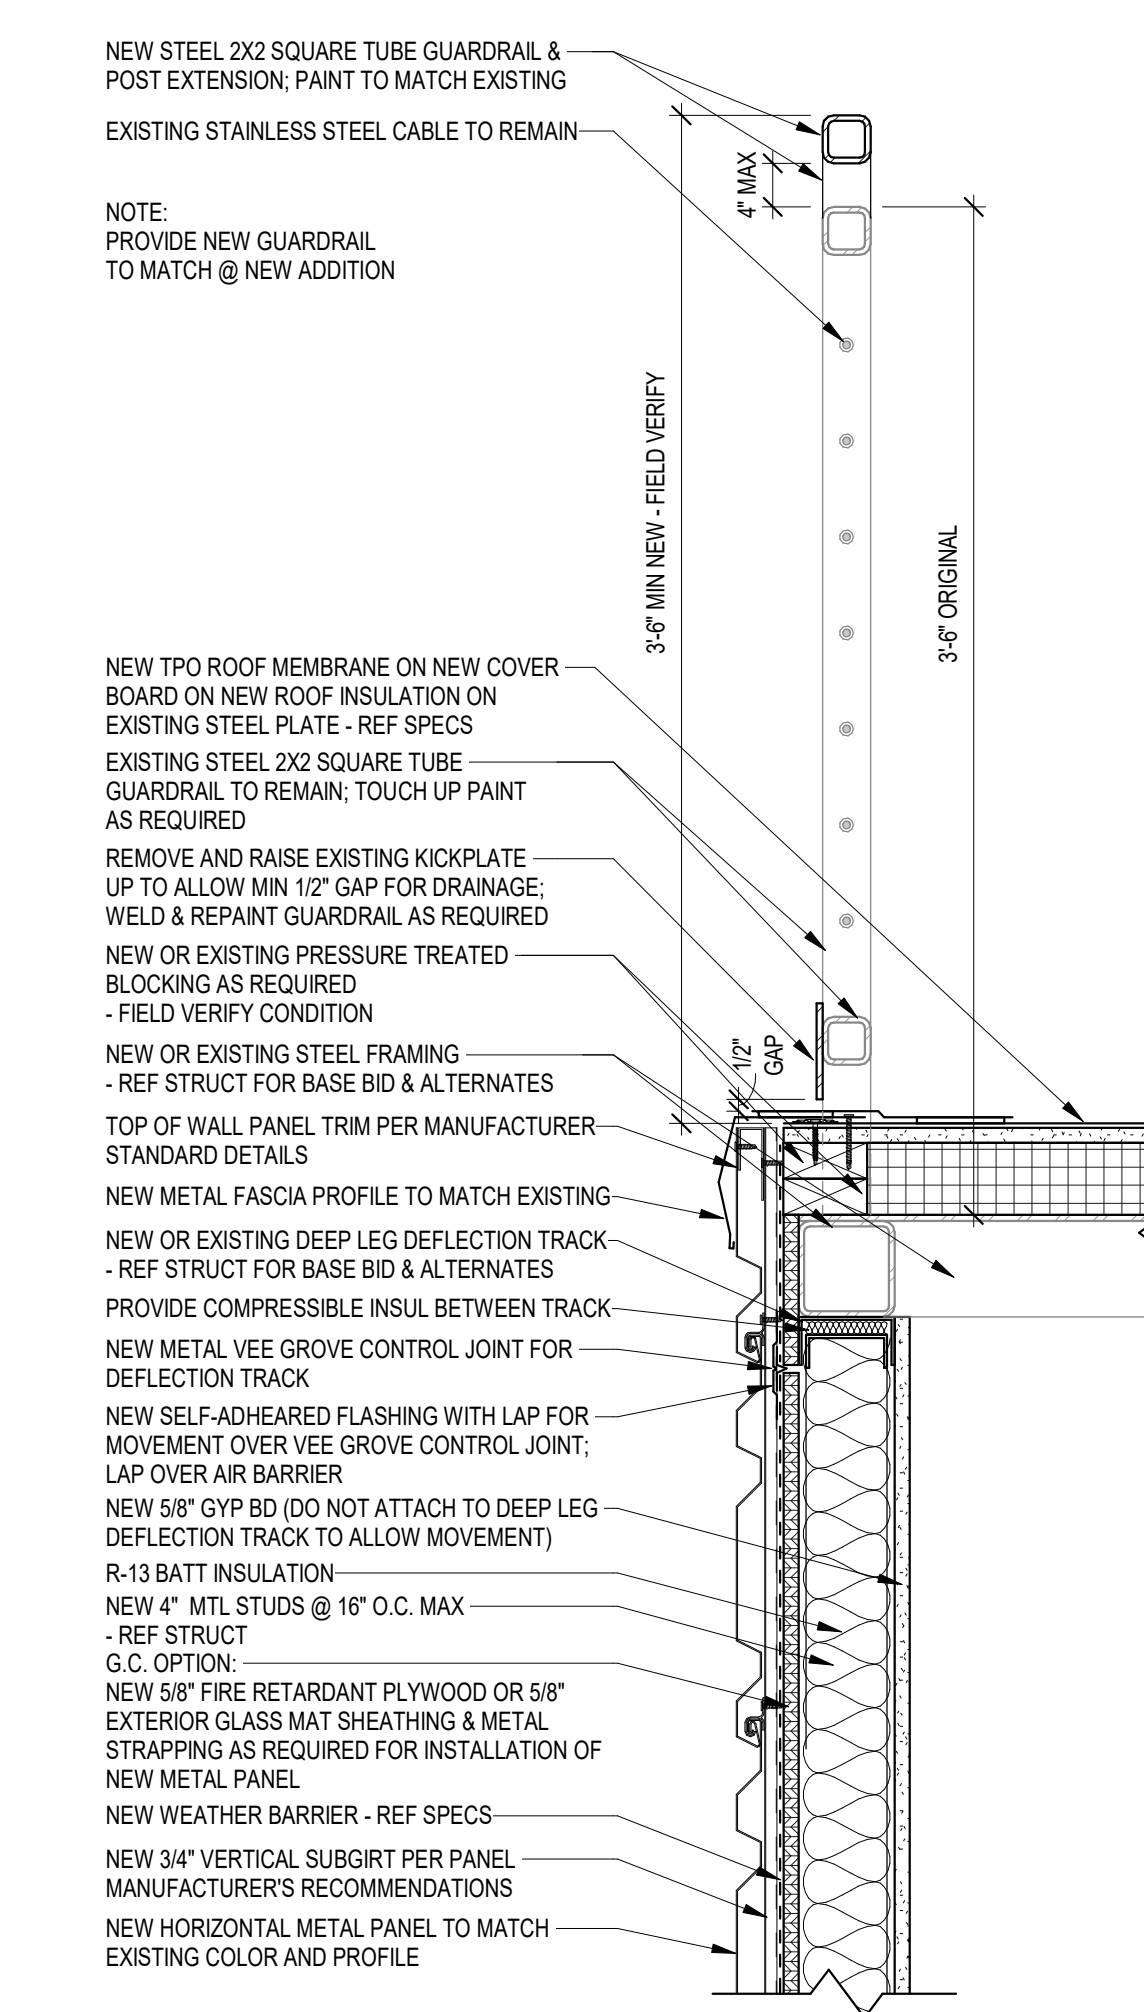


3 TYP PRESSBOX ROOF DETAIL
1 1/2" = 1'-0"

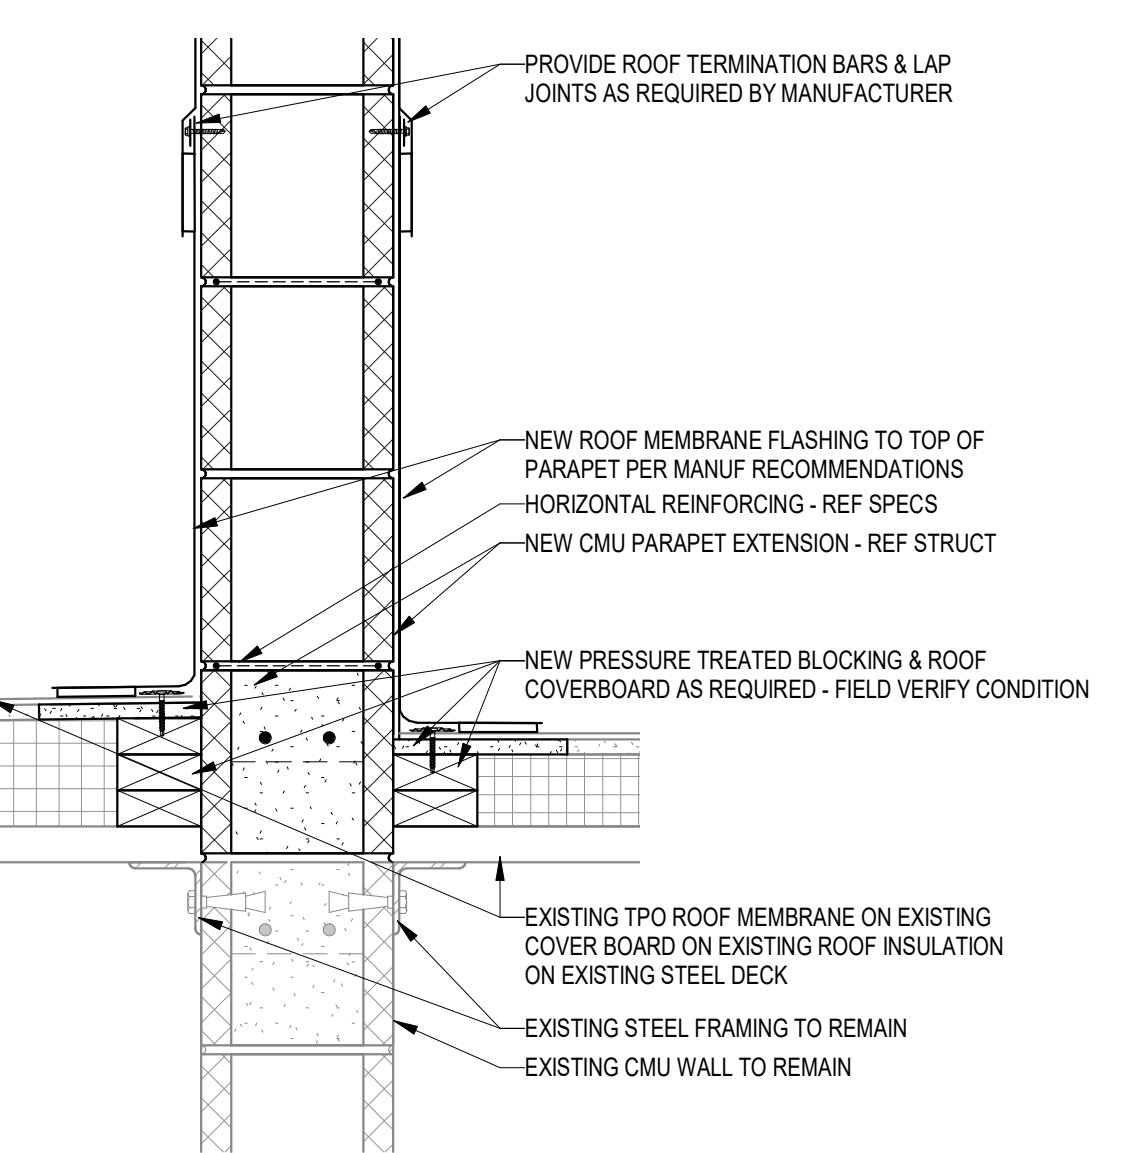


6 CMU PARAPET EXTENSION DETAIL
1 1/2" = 1'-0"

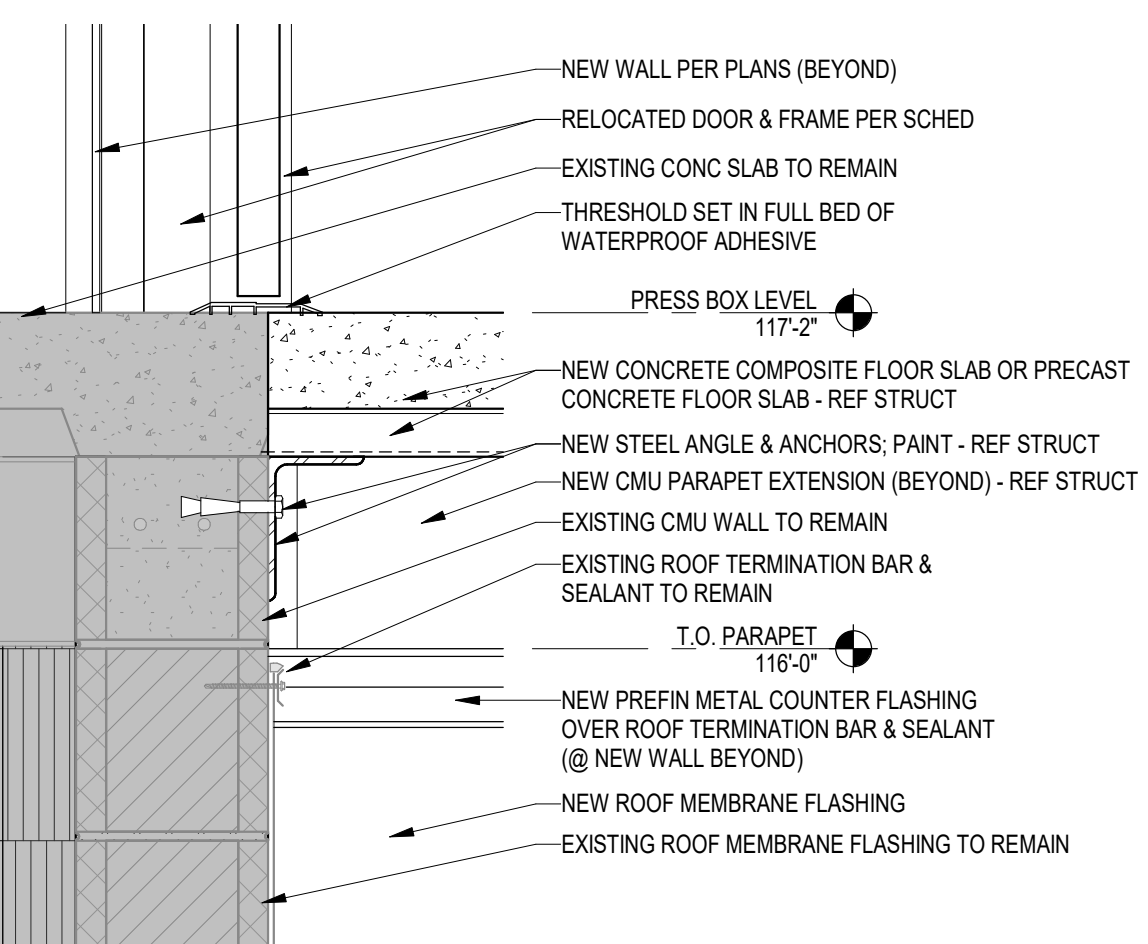




7 SLAB EXTENSION @ PRESSBOX WEST WALL
1 1/2" = 1'-0"

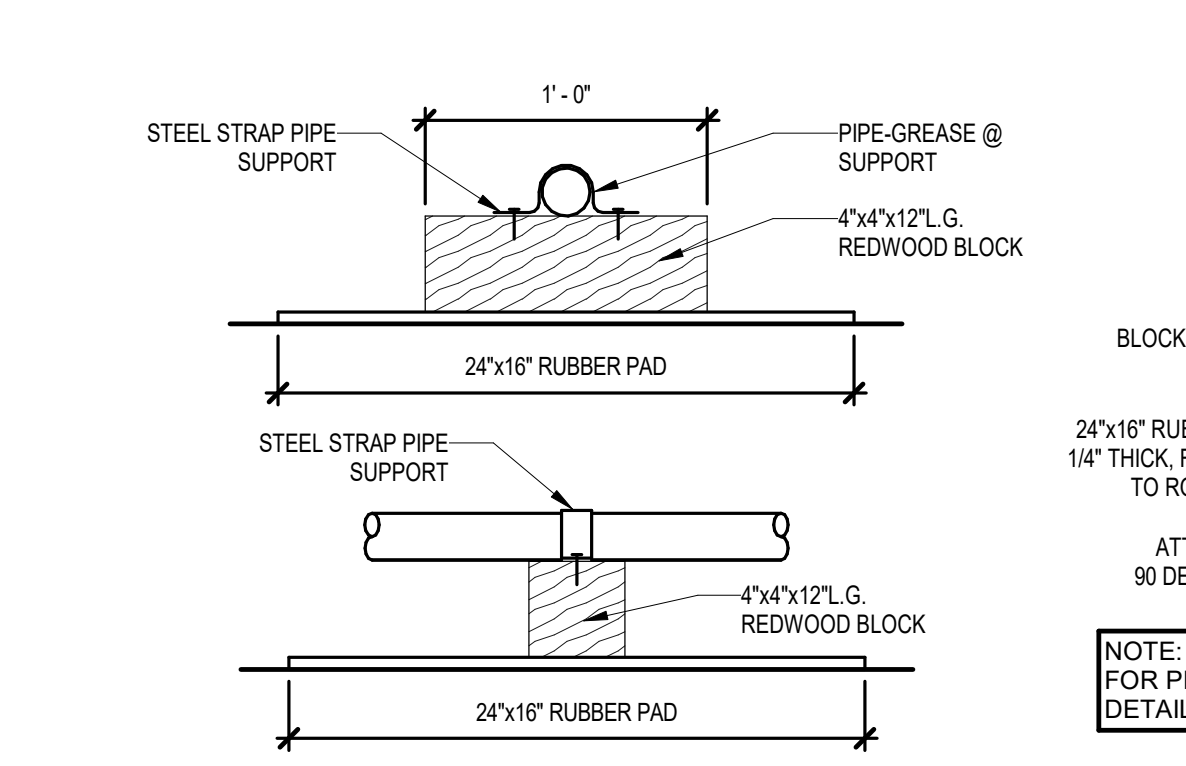

C PIPE SUPPORT PLAN, ELEV. & SECTION
NOT TO SCALE

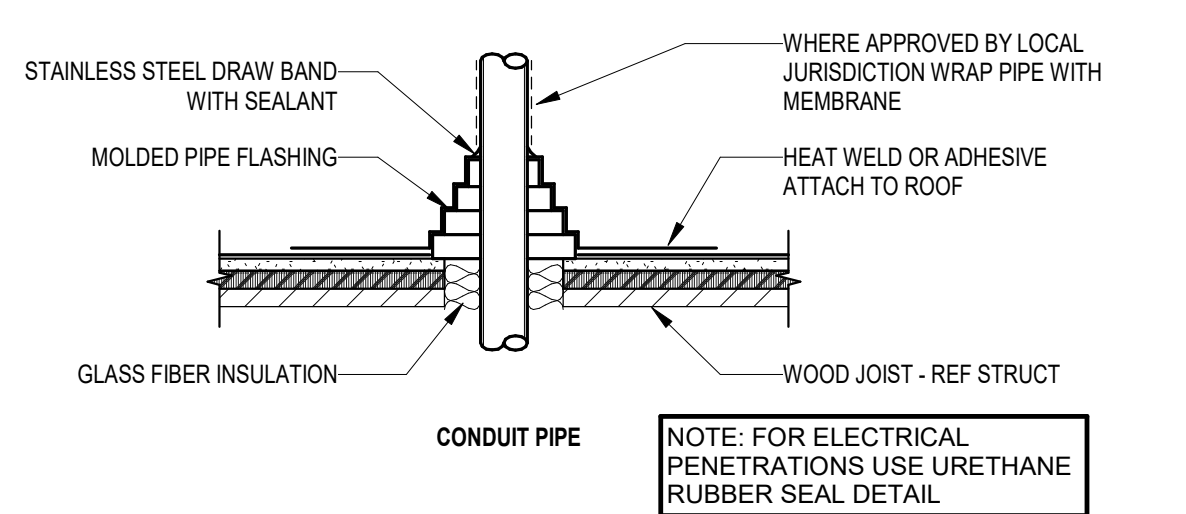

D TYP PIPE FLASHING
NOT TO SCALE

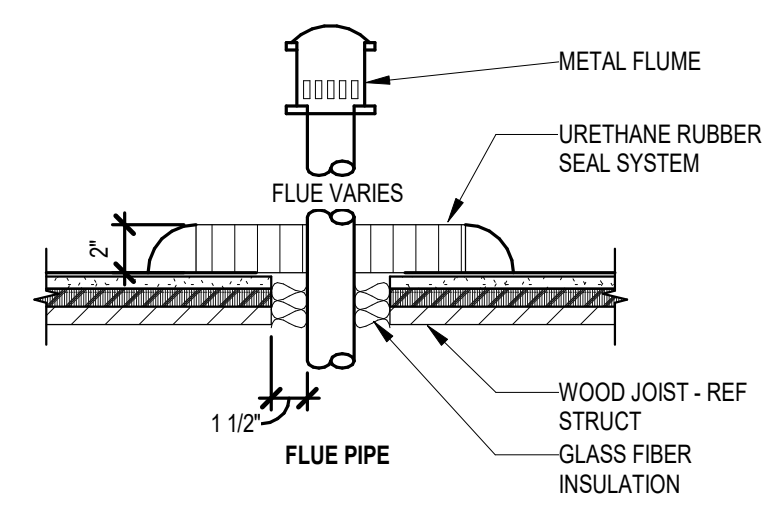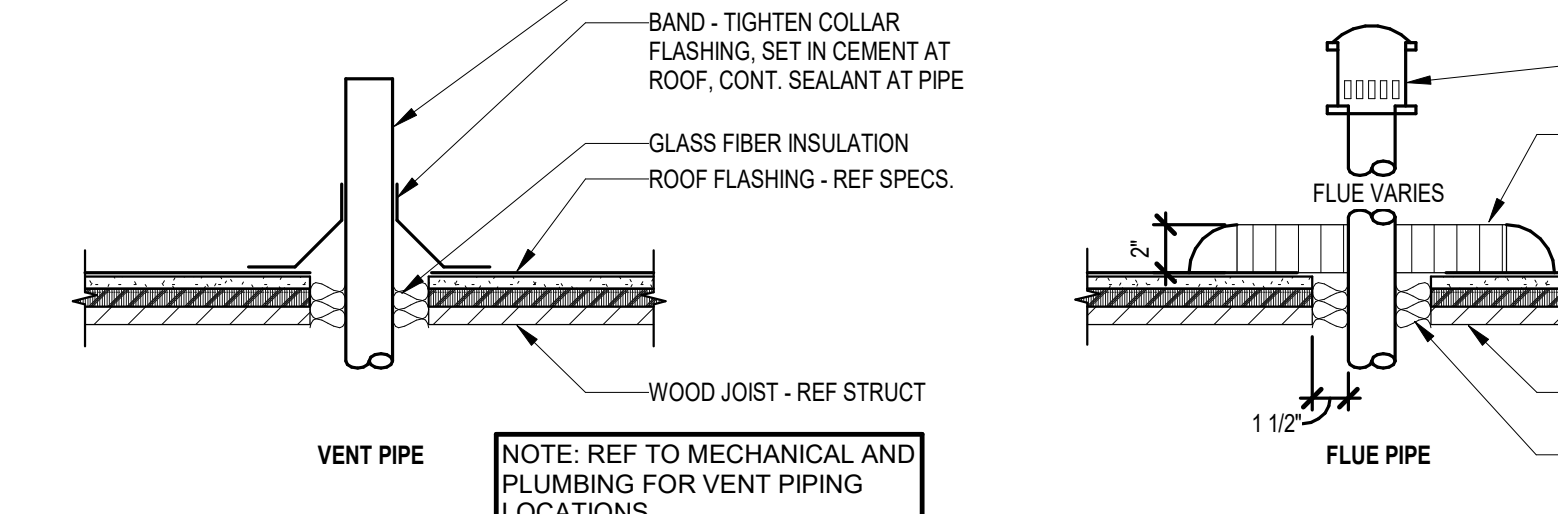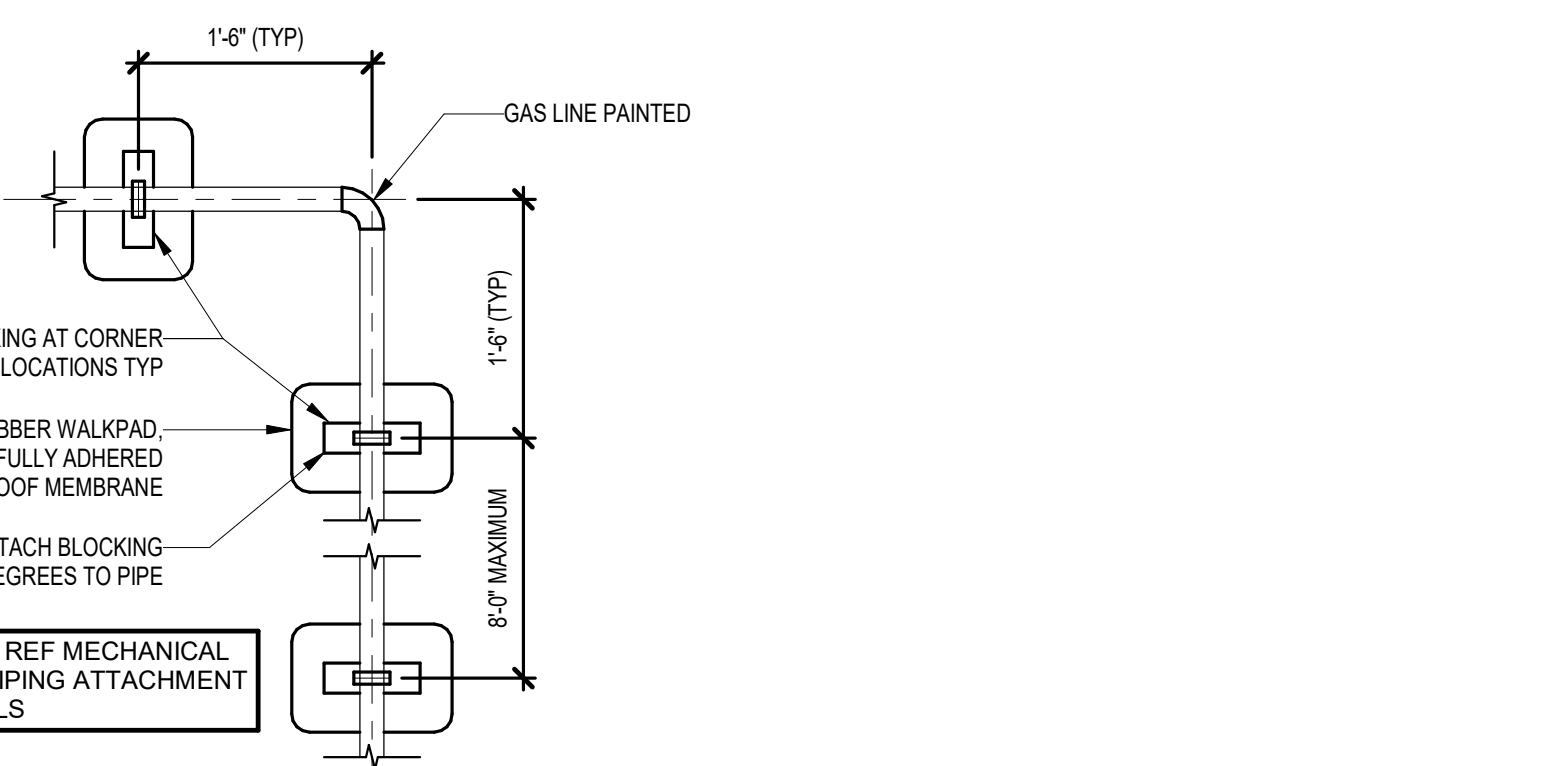

©2021 MKEC Engineering All Rights Reserved. www.mkec.com
These drawings and their contents, including, but not limited to, all concepts, designs, & data are the exclusive property of MKEC Engineering (MKEC), and may not be used or reproduced in any way without the express consent of MKEC.

STADIUM ROOF DETAILS			
PROJECT NO.	01088R21003		
DATE	11/23/2021		
SCALE	AS NOTED		
DESIGNED	DRAWN	CHECKED	
MH	SS	MH	

NO.	REVISION	DATE
0	ISSUED FOR CONSTRUCTION	11-24-21

SHEET NO. SA5.11