




1 TEAM 1 201 ELEVATION
1/4" = 1'-0"

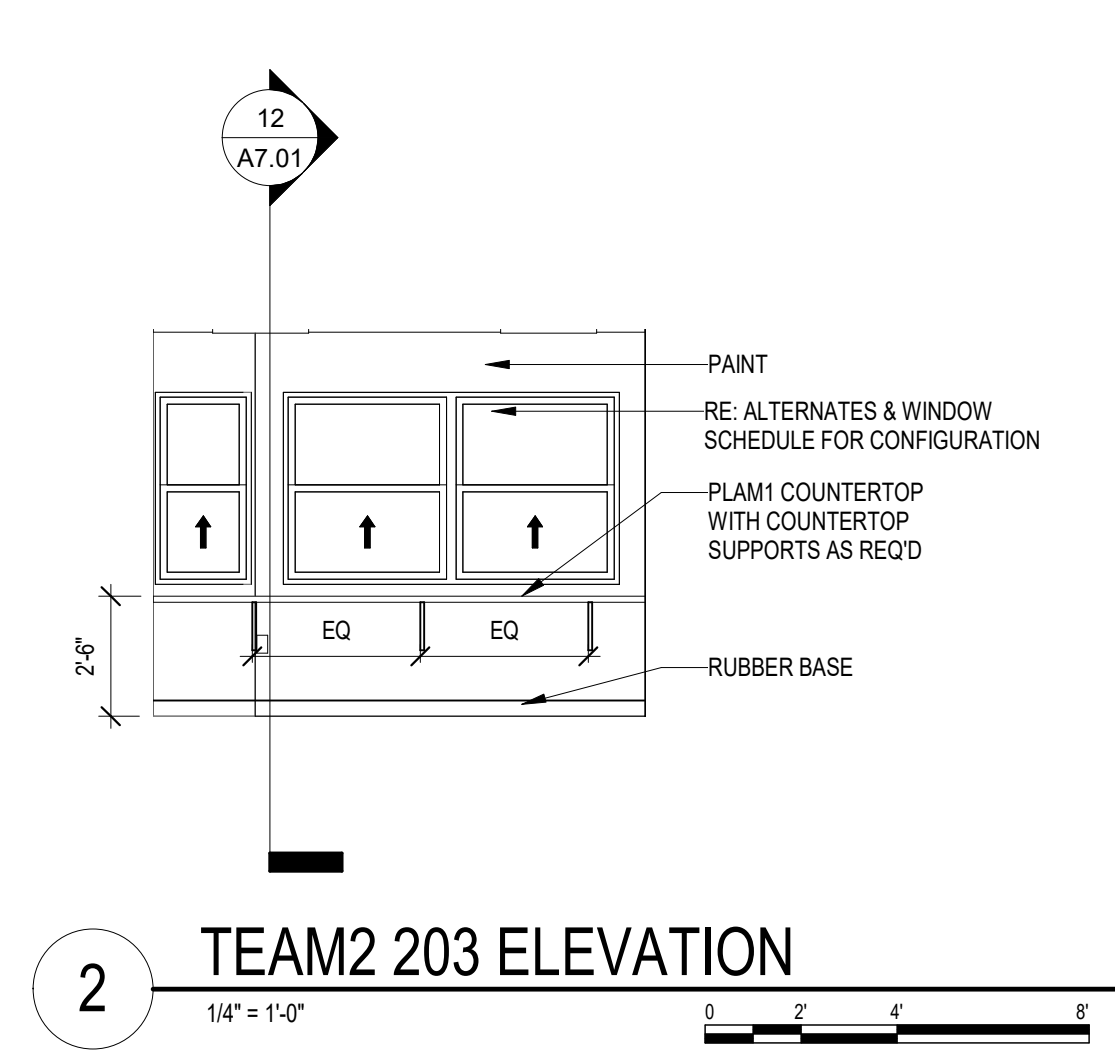


2 TEAM2 203 ELEVATION
1/4" = 1'-0"

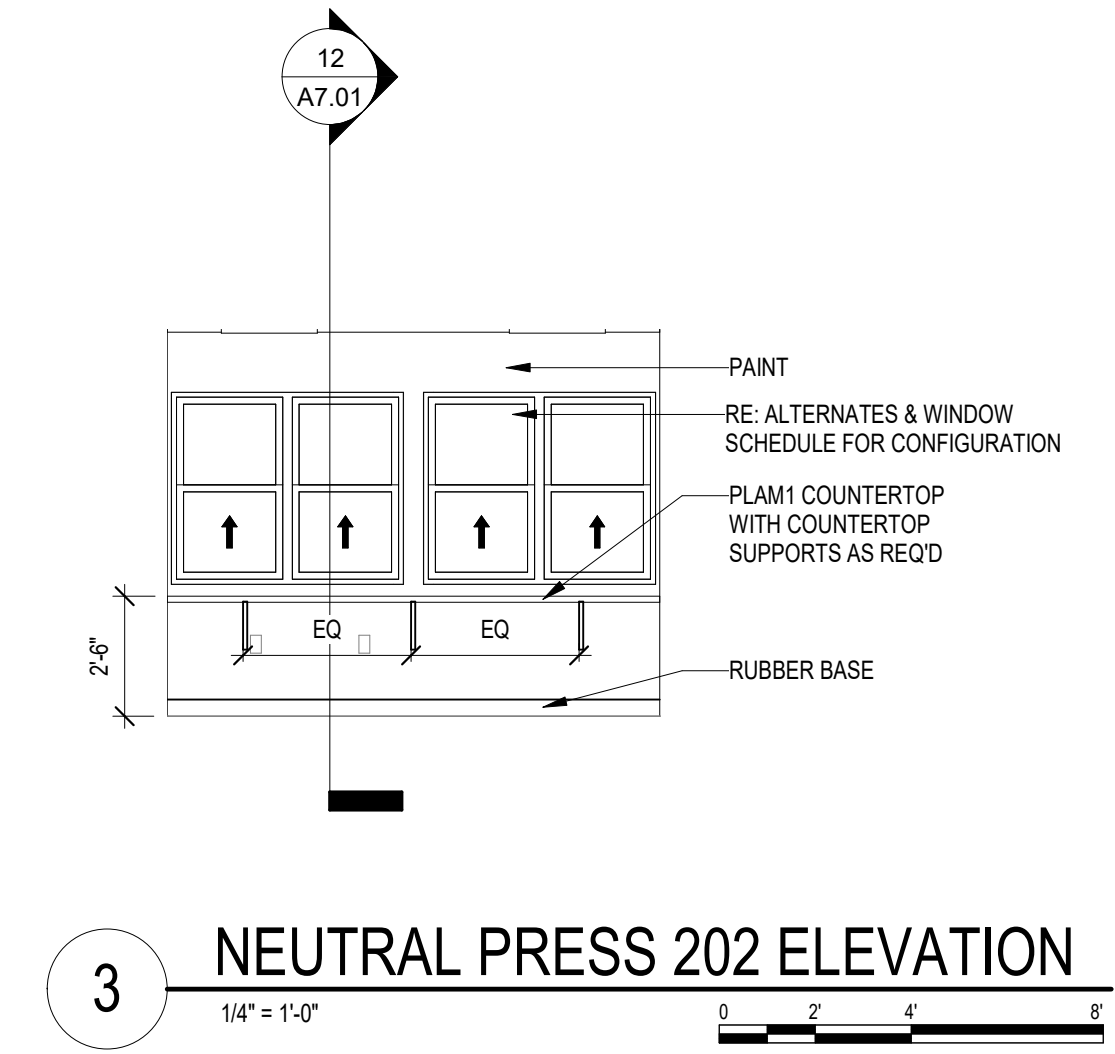


3 NEUTRAL PRESS 202 ELEVATION
1/4" = 1'-0"

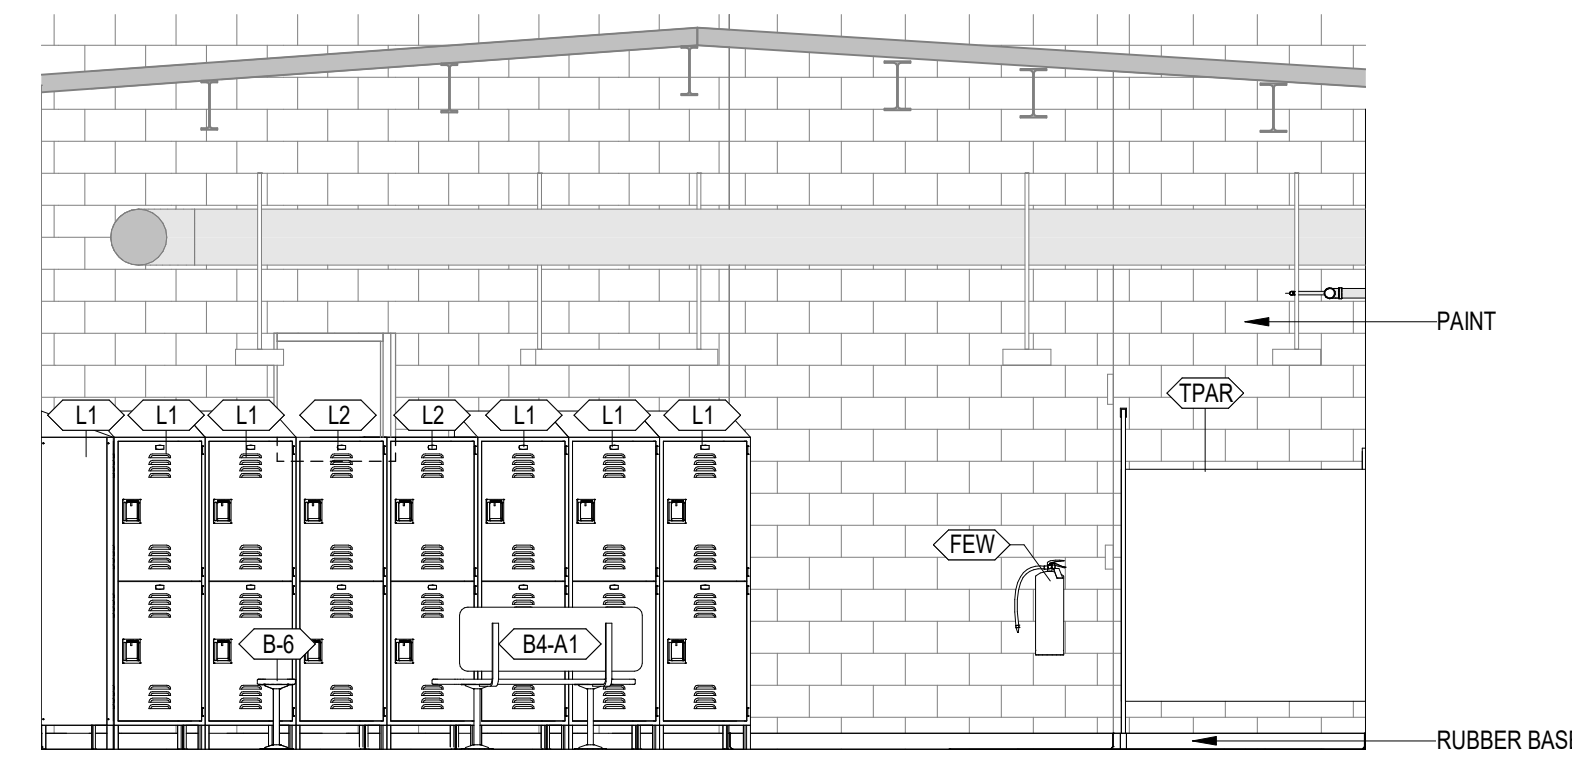


4 LOCKER ROOM 113 NORTH
1/4" = 1'-0"

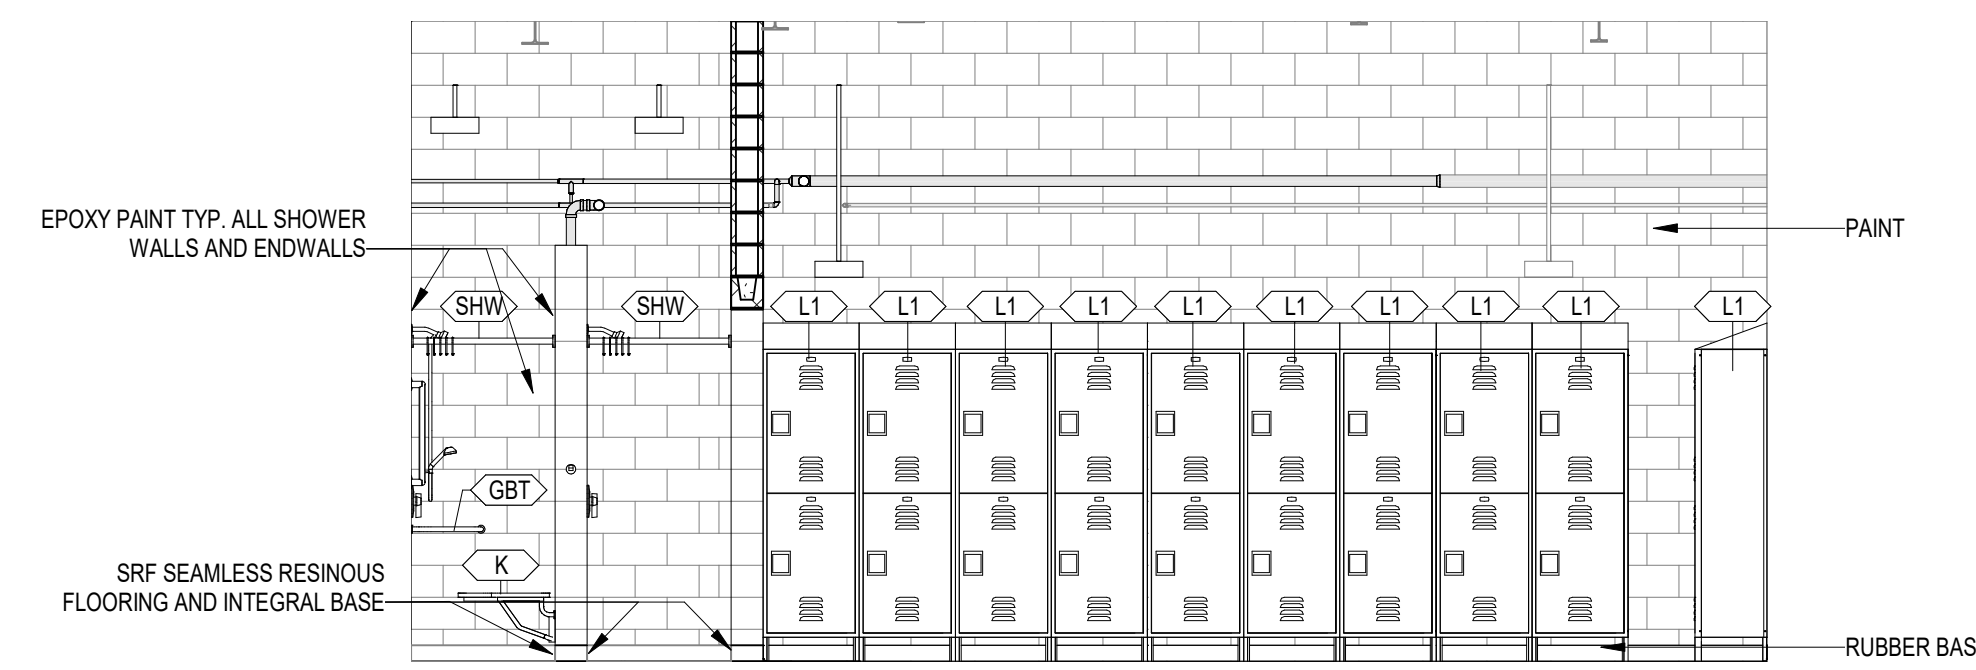


5 LOCKER ROOM 113 SOUTH
1/4" = 1'-0"

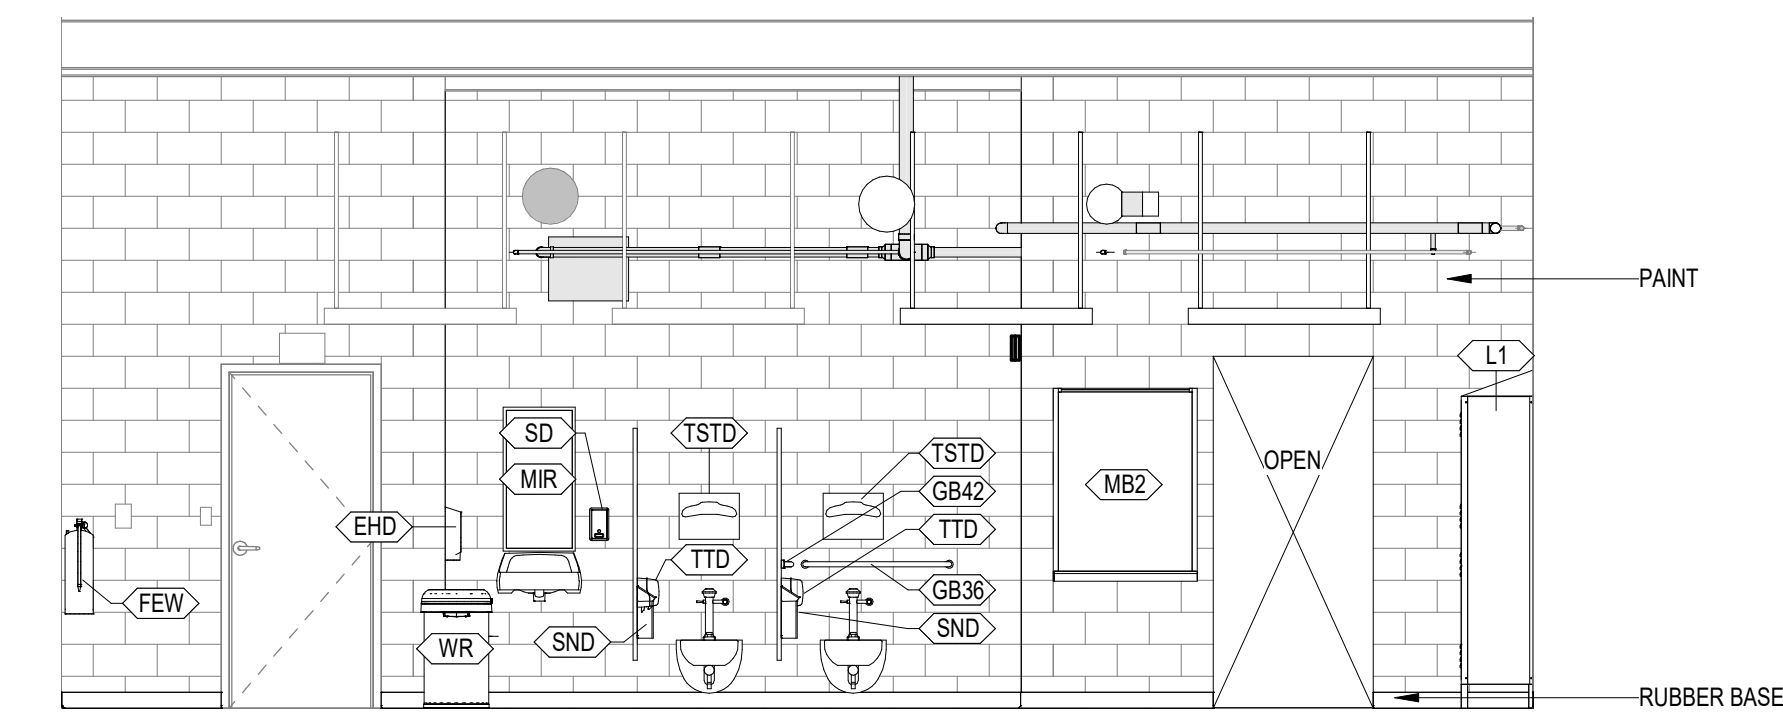


6 LOCKER ROOM 113 EAST
1/4" = 1'-0"

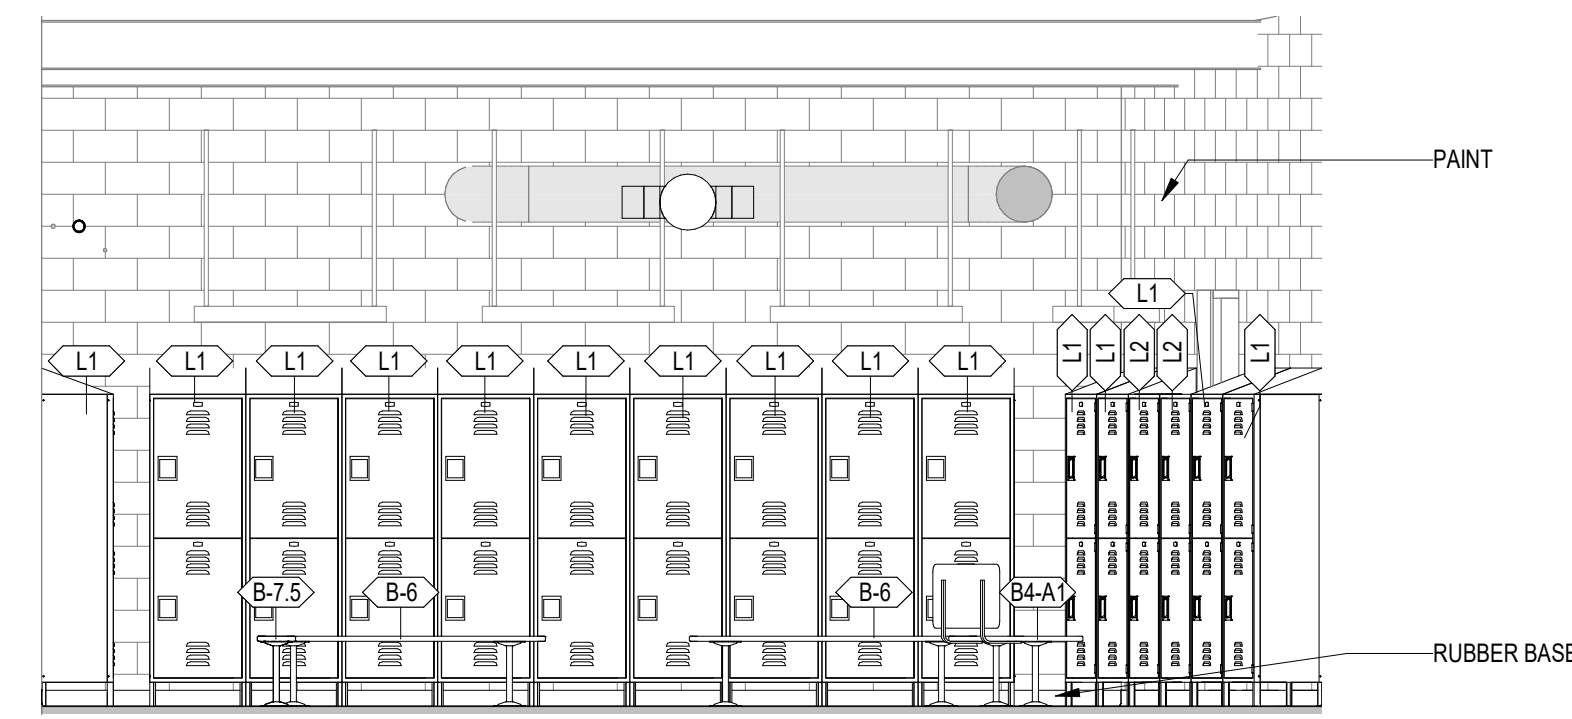


7 LOCKER ROOM 113 WEST
1/4" = 1'-0"

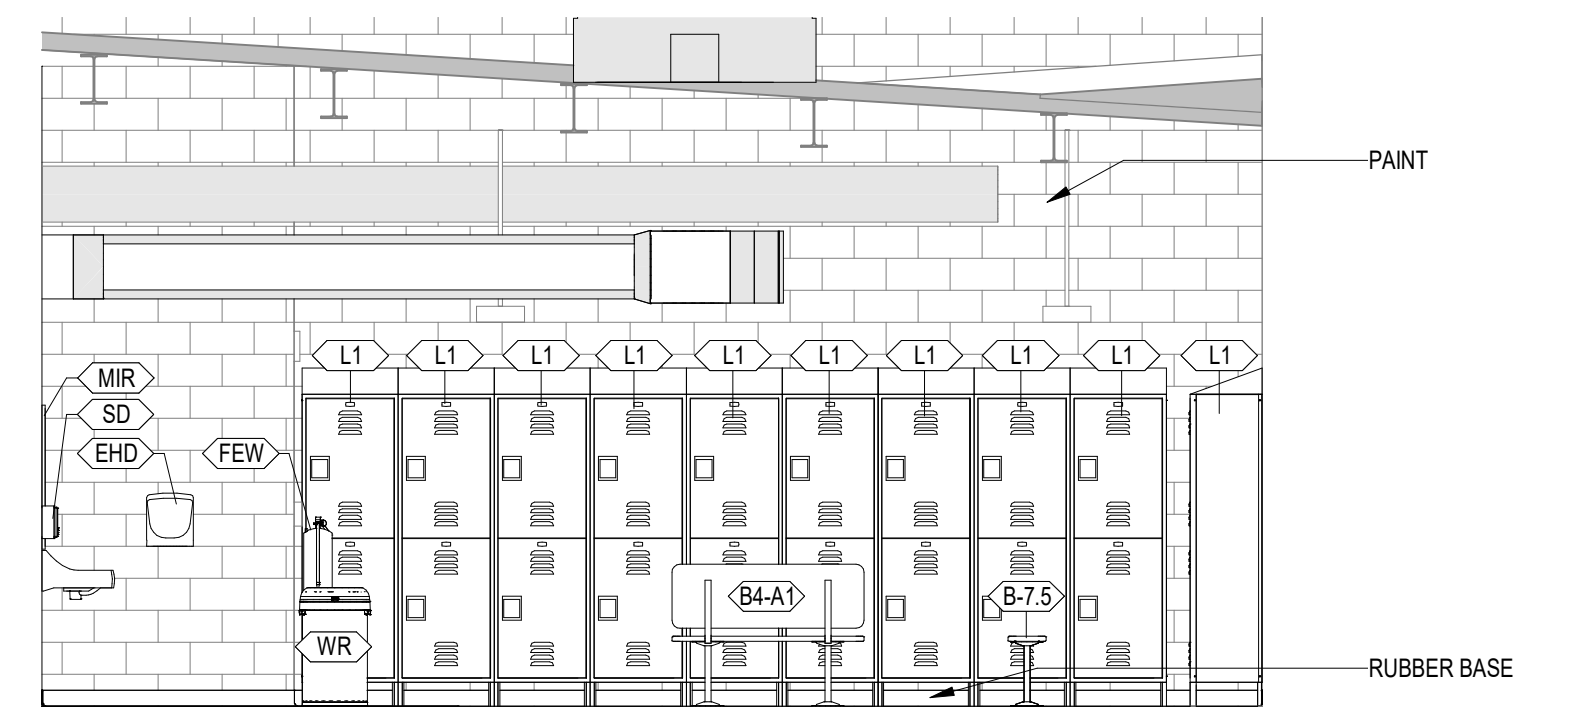


8 LOCKER ROOM 114 NORTH
1/4" = 1'-0"

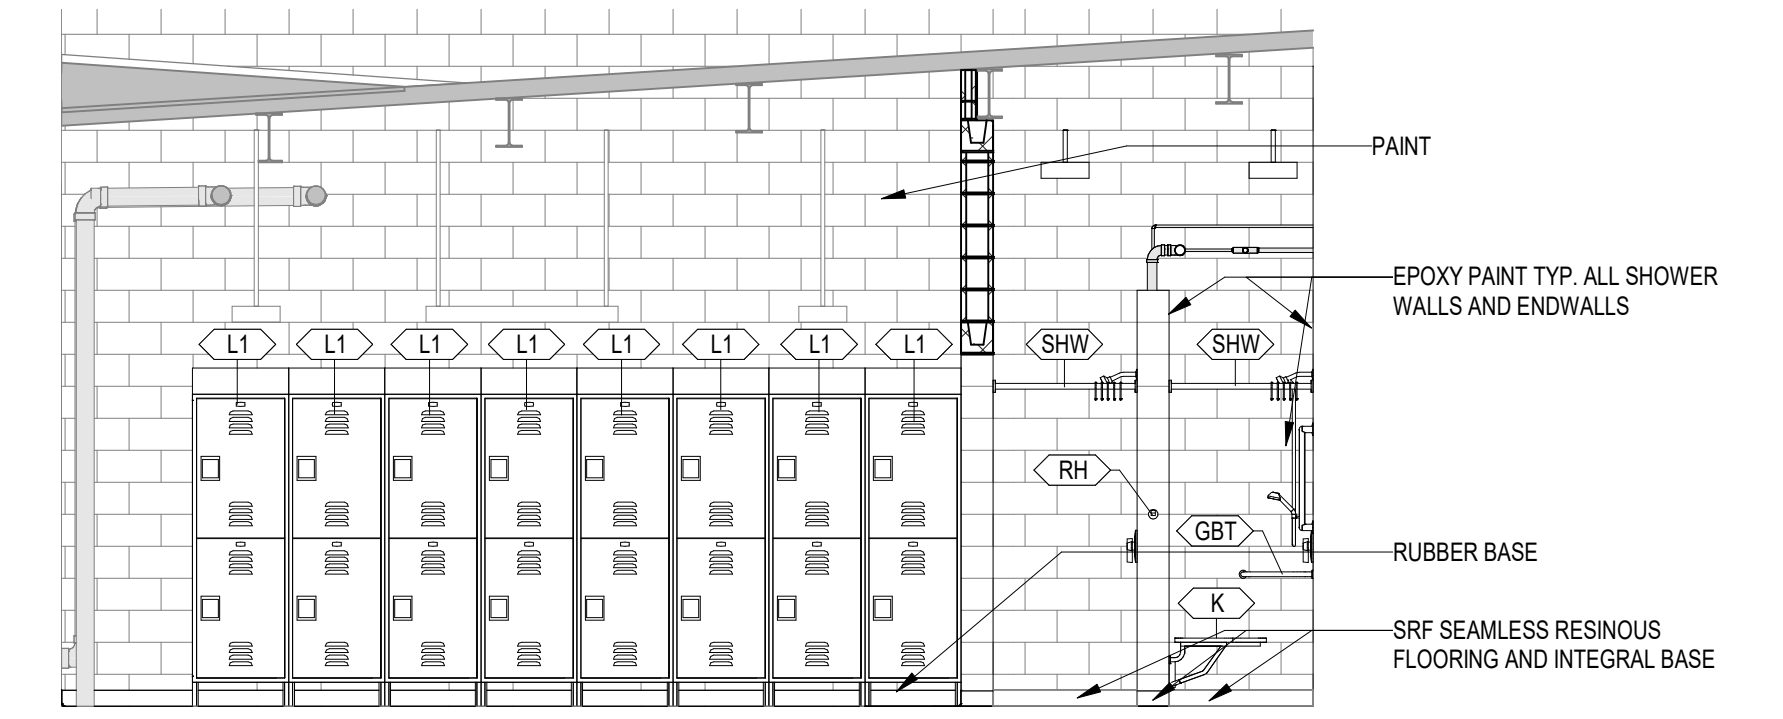


9 LOCKER ROOM 114 SOUTH
1/4" = 1'-0"

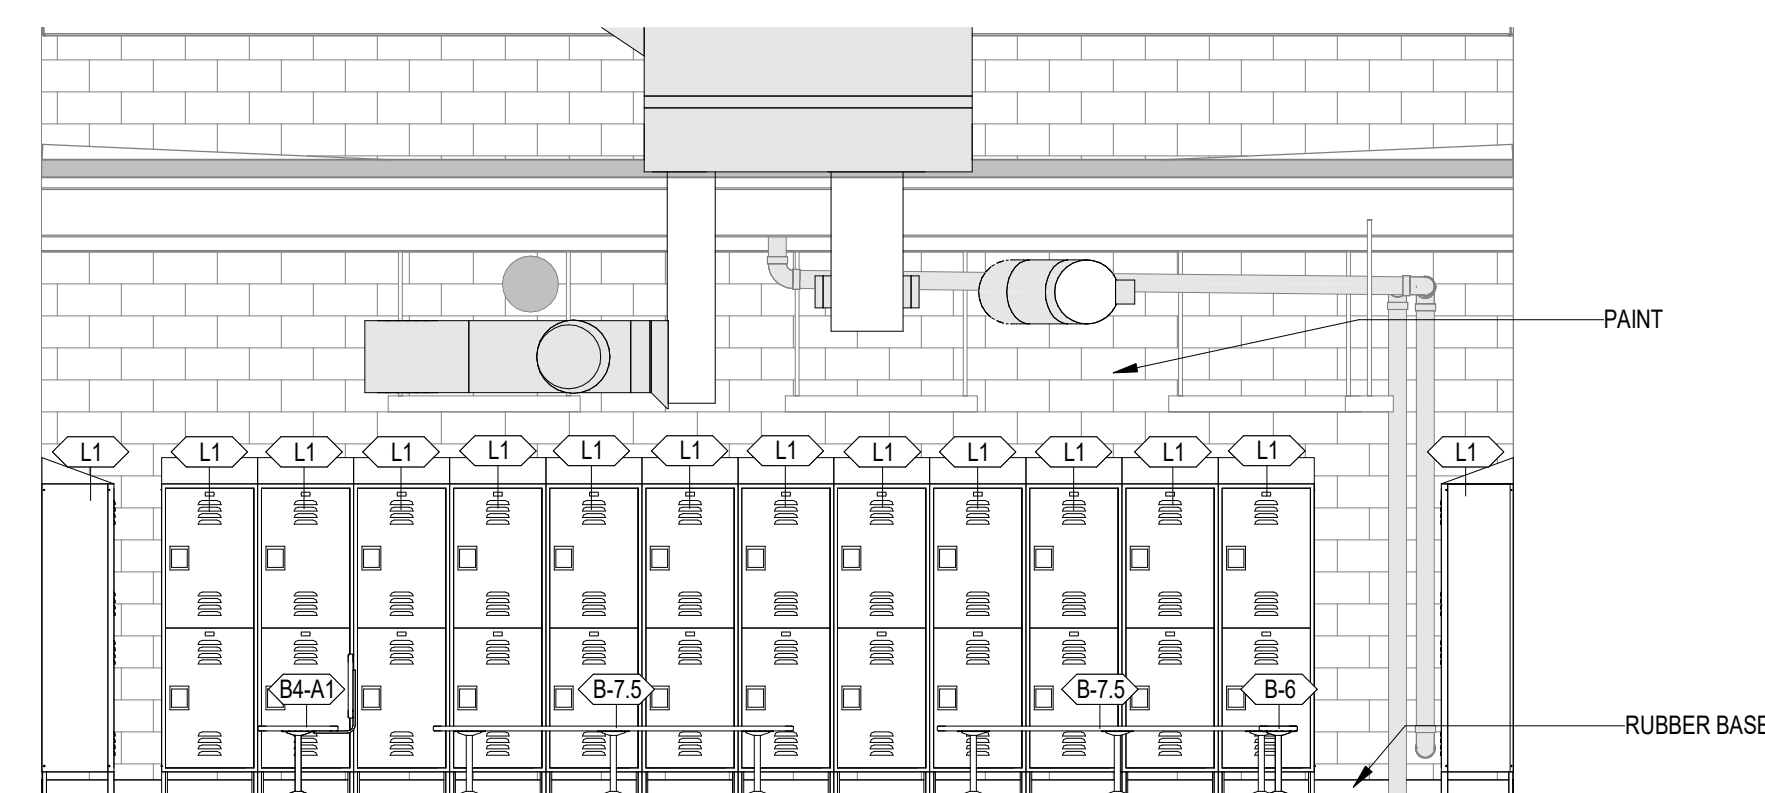

10 LOCKER ROOM 114 EAST
1/4" = 1'-0"

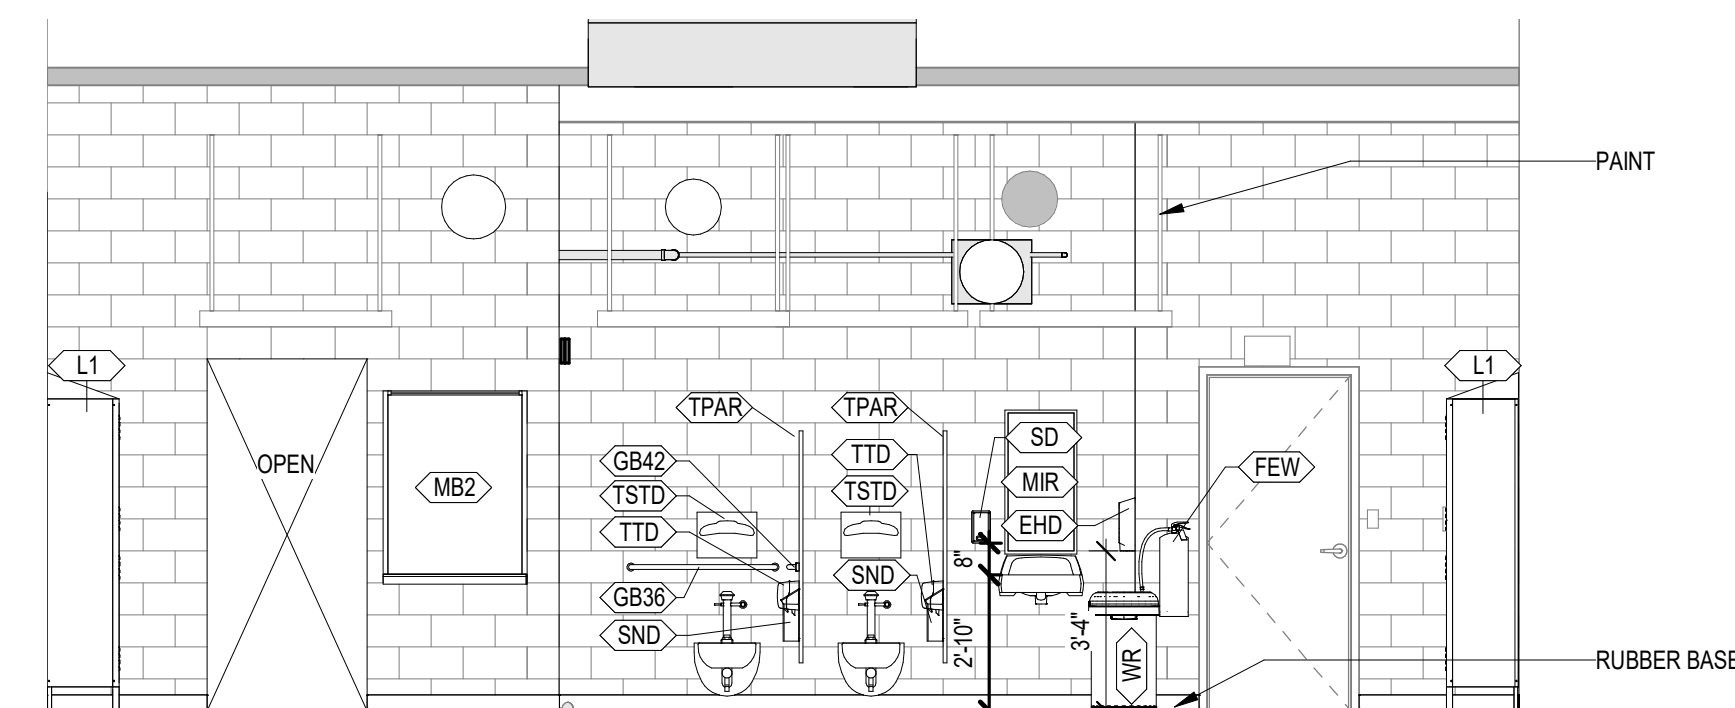

11 LOCKER ROOM 114 WEST
1/4" = 1'-0"

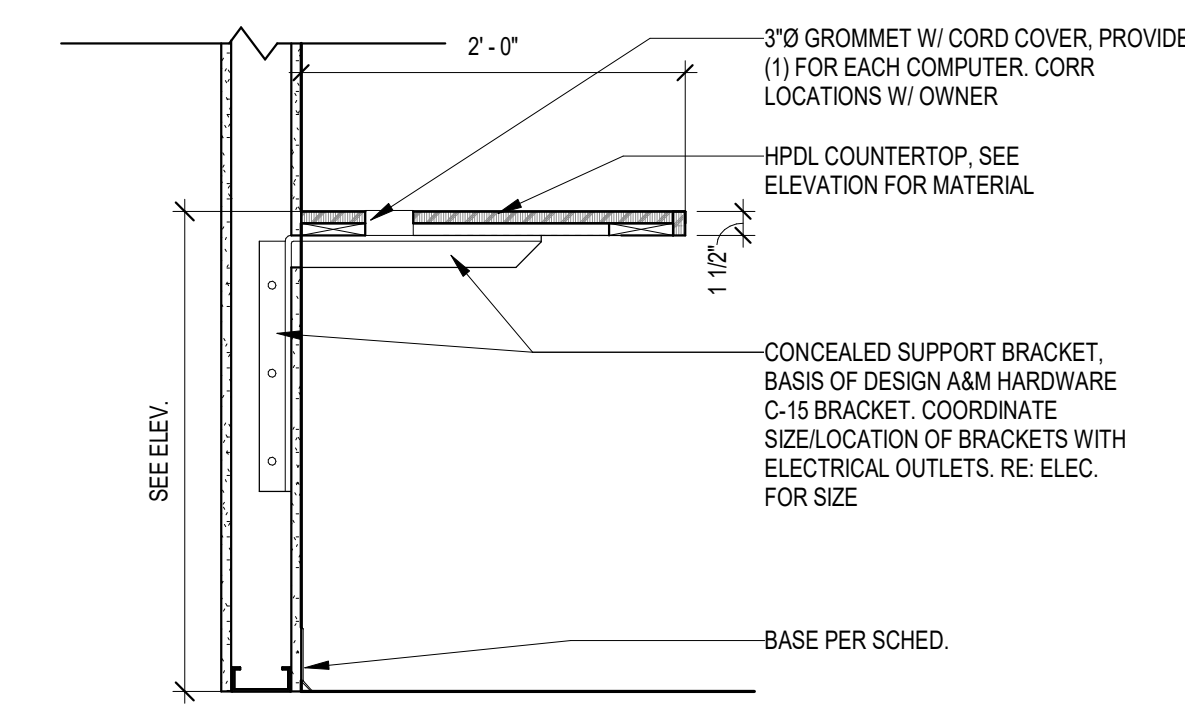

12 DESK SURFACE
1" = 1'-0"

SPECIALTIES / ACCESSORIES SCHEDULE

MARK	DESCRIPTION
B4-A1	4W 20" DEEP ADA BENCH W/BACK REST
B4-A2	4W 20" DEEP ADA BENCH W/OUT BACK REST
B-4	HEAVY DUTY PEDESTAL BENCH
B-6	HEAVY DUTY PEDESTAL BENCH
B-7.5	HEAVY DUTY PEDESTAL BENCH
BCS	BABY CHANGING STATION
F	FULL LENGTH MIRROR
FEW	WALL MOUNTED FIRE EXTINGUISHER
GB36	36" ADA GRAB BAR
GB42	42" ADA GRAB BAR
GBT	ADA SHOWER TWO WALL GRAB BAR
K	ADA SHOWER SEAT
L1	TWO TIER LOCKER
L2	TWO TIER LOCKER
MIR	LAVATORY MIRROR
MRBR	CUSTODIAL MOP AND BROOM HOLDER
RH	ROBE HOOK
SD	SOAP DISPENSER
SHW	36" SHOWER CURTAIN ROD
SND	SANITARY NAPKIN DISPOSAL
TPAR	TOILET PARTITIONS RE: FINISH SCHEDULE
TSTD	SEAT COVER DISPENSER
TTD	TOILET TISSUE DISPENSER
US	UTILITY SHELF
WR	TRASH CAN W/LID



©2021 MKEC Engineering All Rights Reserved. www.mkec.com These drawings and their contents, including, but not limited to, all concepts, designs, & data are the exclusive property of MKEC Engineering (MKEC), and may not be used or reproduced in any way without the express consent of MKEC.

INTERIOR ELEVATIONS

PROJECT NO.	01088R21003
DATE	11/23/2021
SCALE	AS NOTED
DESIGNED	SS
DRAWN	SS
CHECKED	MH

0	ISSUED FOR CONSTRUCTION	11-24-21
NO.	REVISION	DATE

SHEET NO. A7.01

