


©2021 MKEC Engineering All Rights Reserved. www.mkec.com These drawings and their contents, including, but not limited to, all concepts, designs, & data are the exclusive property of MKEC Engineering (MKEC), and may not be used or reproduced in any way without the express consent of MKEC.


INTERIOR ELEVATIONS

PROJECT NO: 01088R21003  
DATE: 11/23/2021  
SCALE: AS NOTED  
DESIGNED: MH DRAWN: SS CHECKED: MH


|     |                         |          |
|-----|-------------------------|----------|
| 0   | ISSUED FOR CONSTRUCTION | 11-24-21 |
| NO. | REVISION                | DATE     |

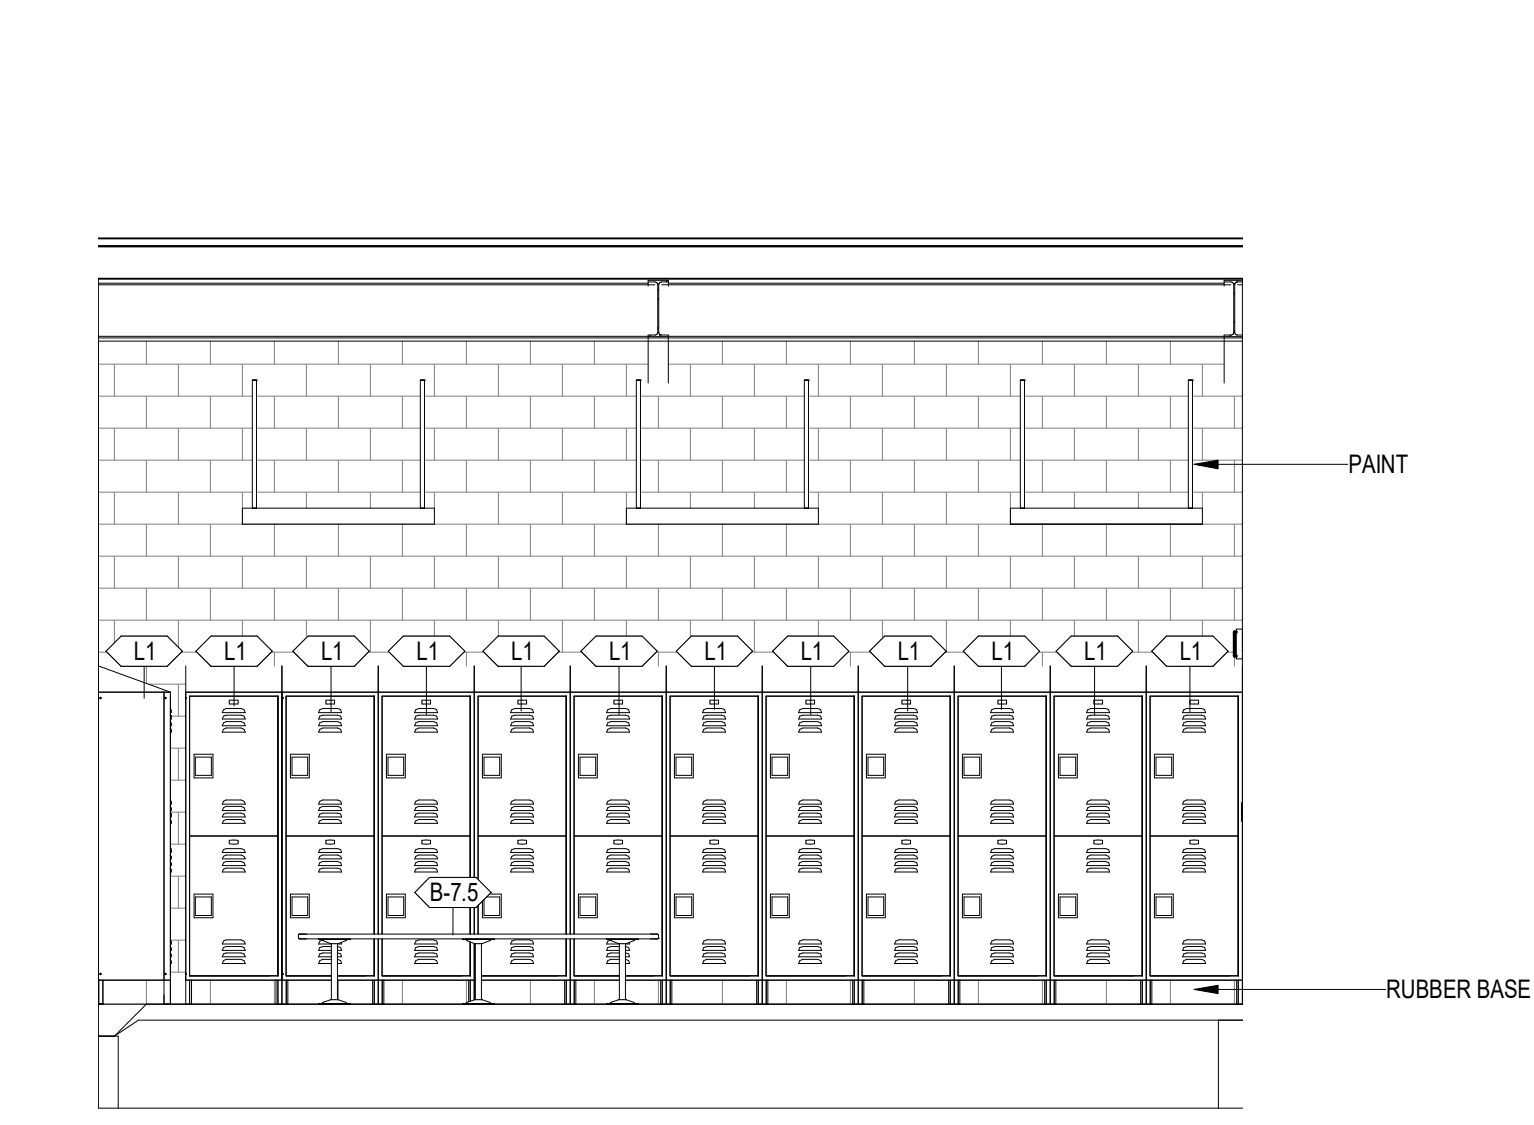


1 LOCKER ROOM 101A NORTH  
1/4" = 1'-0"

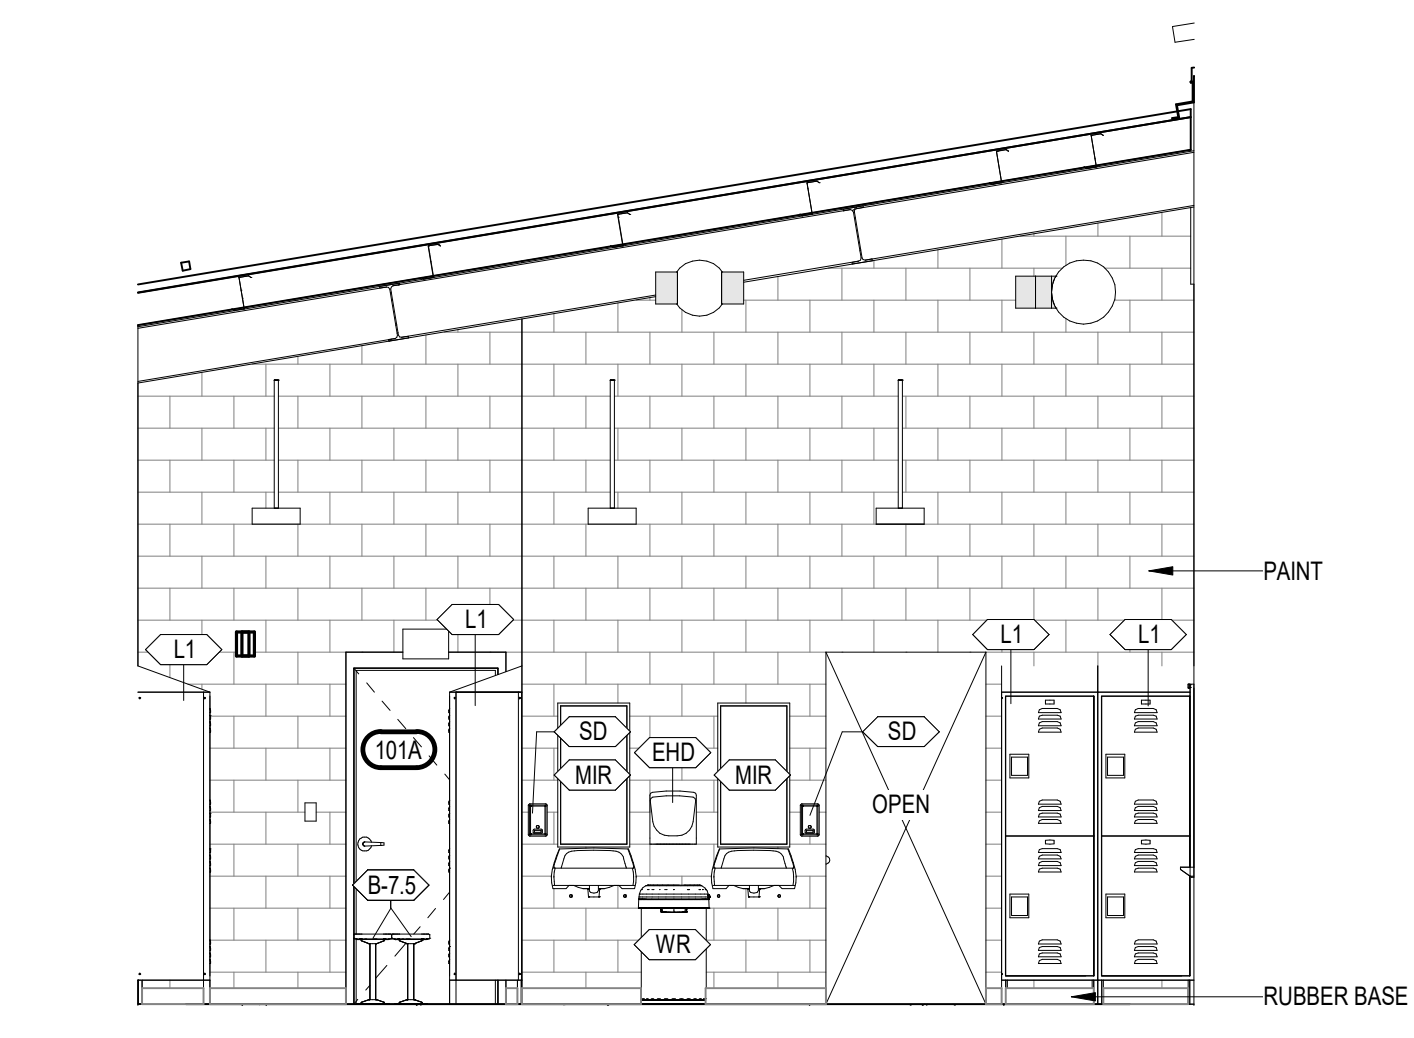


2 LOCKER ROOM 101A EAST  
1/4" = 1'-0"

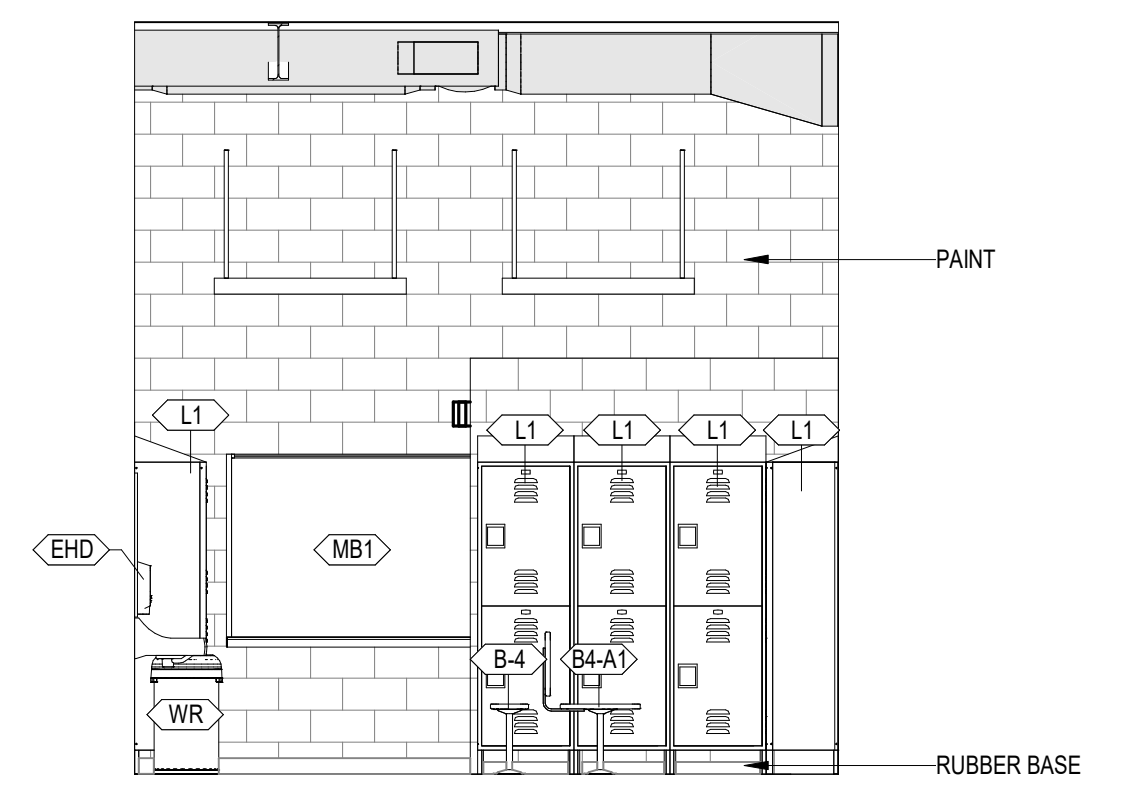


3 LOCKER ROOM 101A SOUTH  
1/4" = 1'-0"

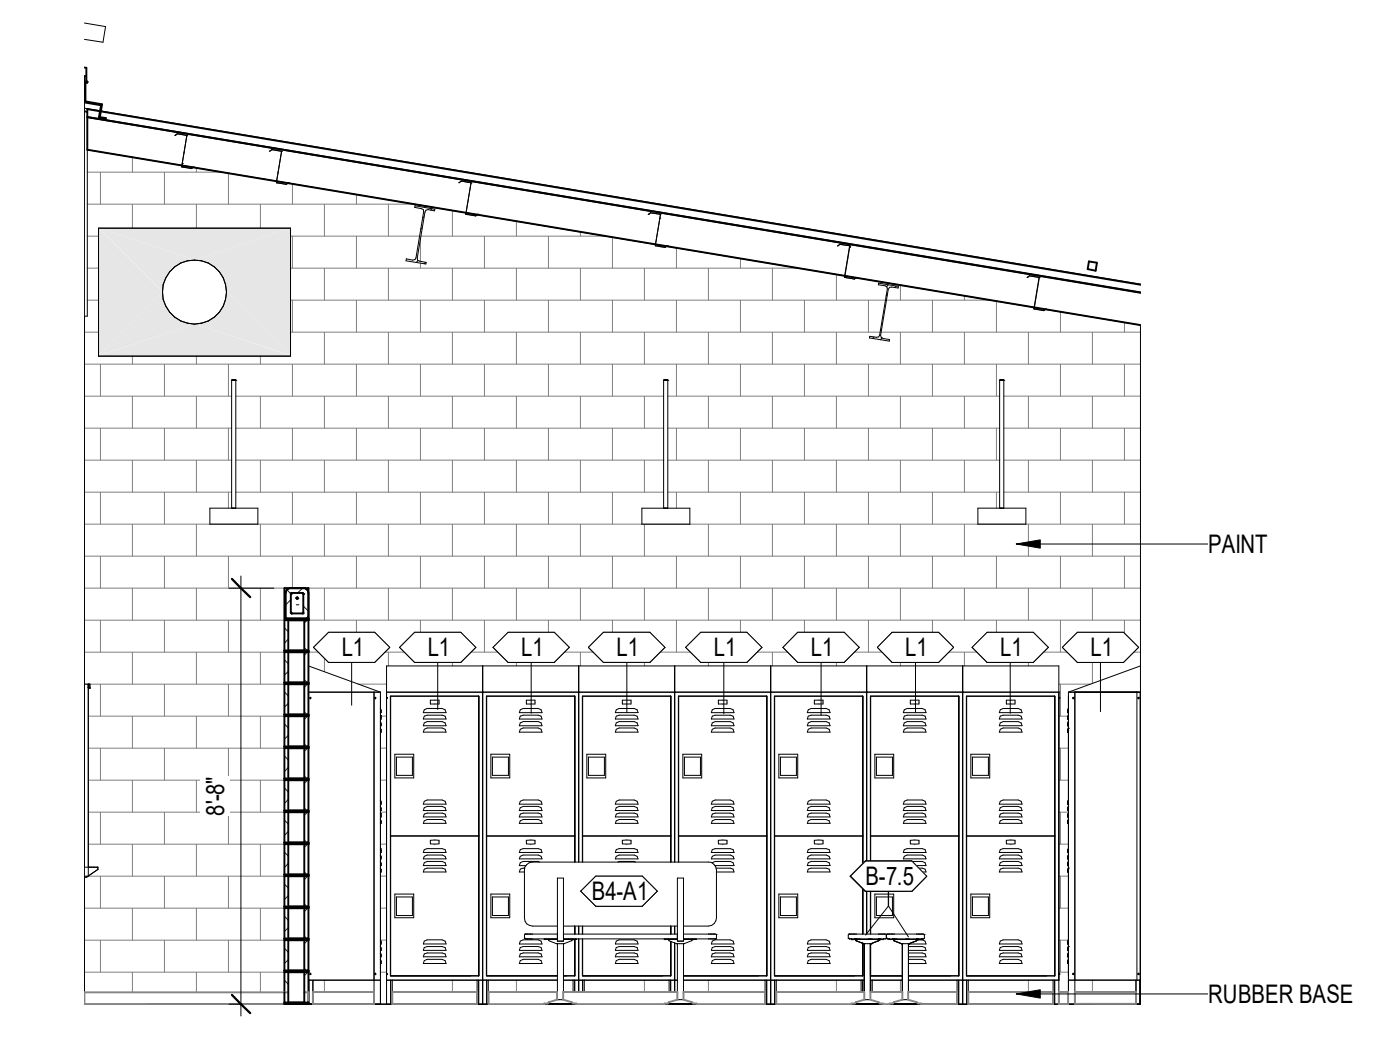


4 LOCKER ROOM 101A WEST  
1/4" = 1'-0"

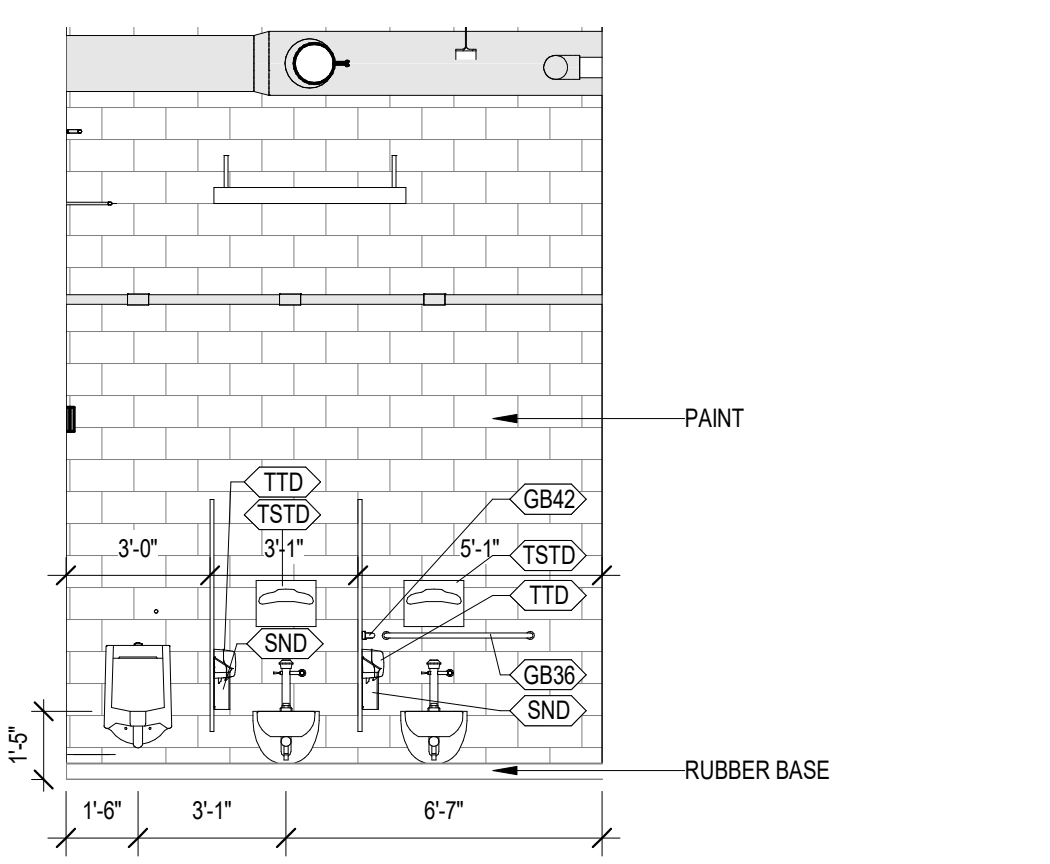


5 RESTROOM 101B NORTH  
1/4" = 1'-0"

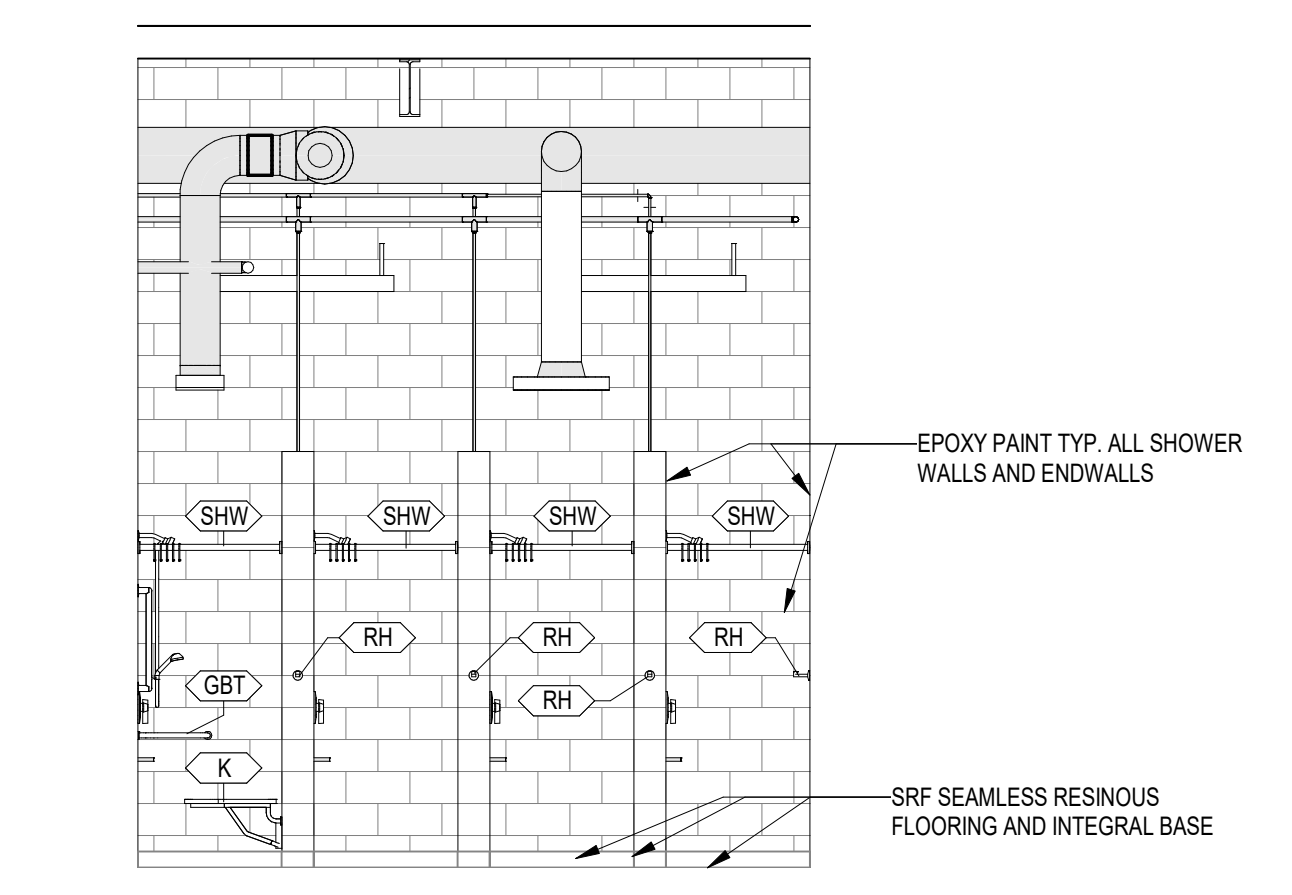


6 RESTROOM 101B SOUTH  
1/4" = 1'-0"

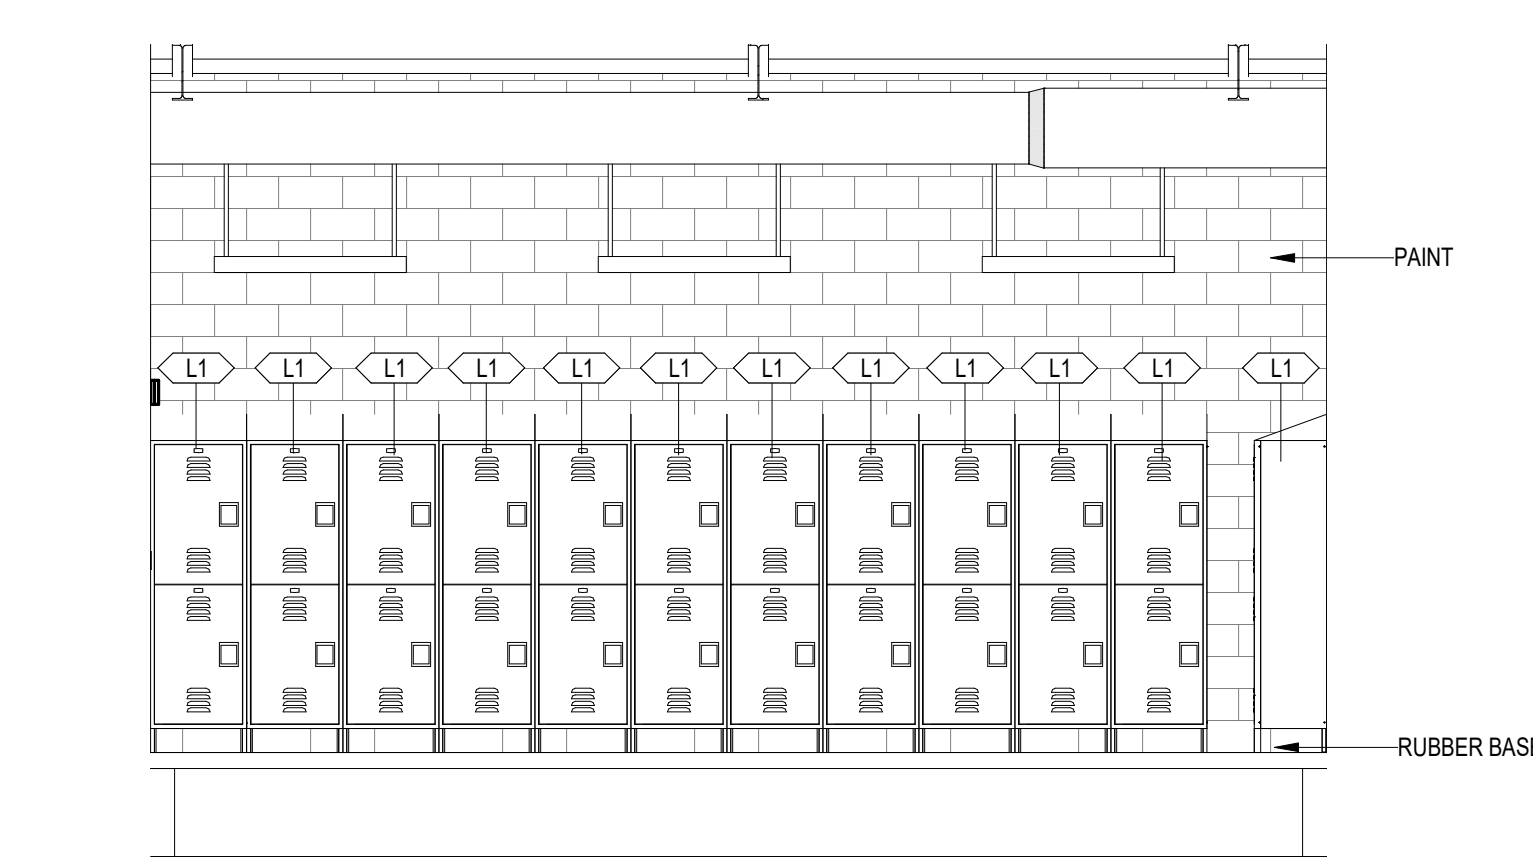


7 LOCKER ROOM 102A NORTH  
1/4" = 1'-0"

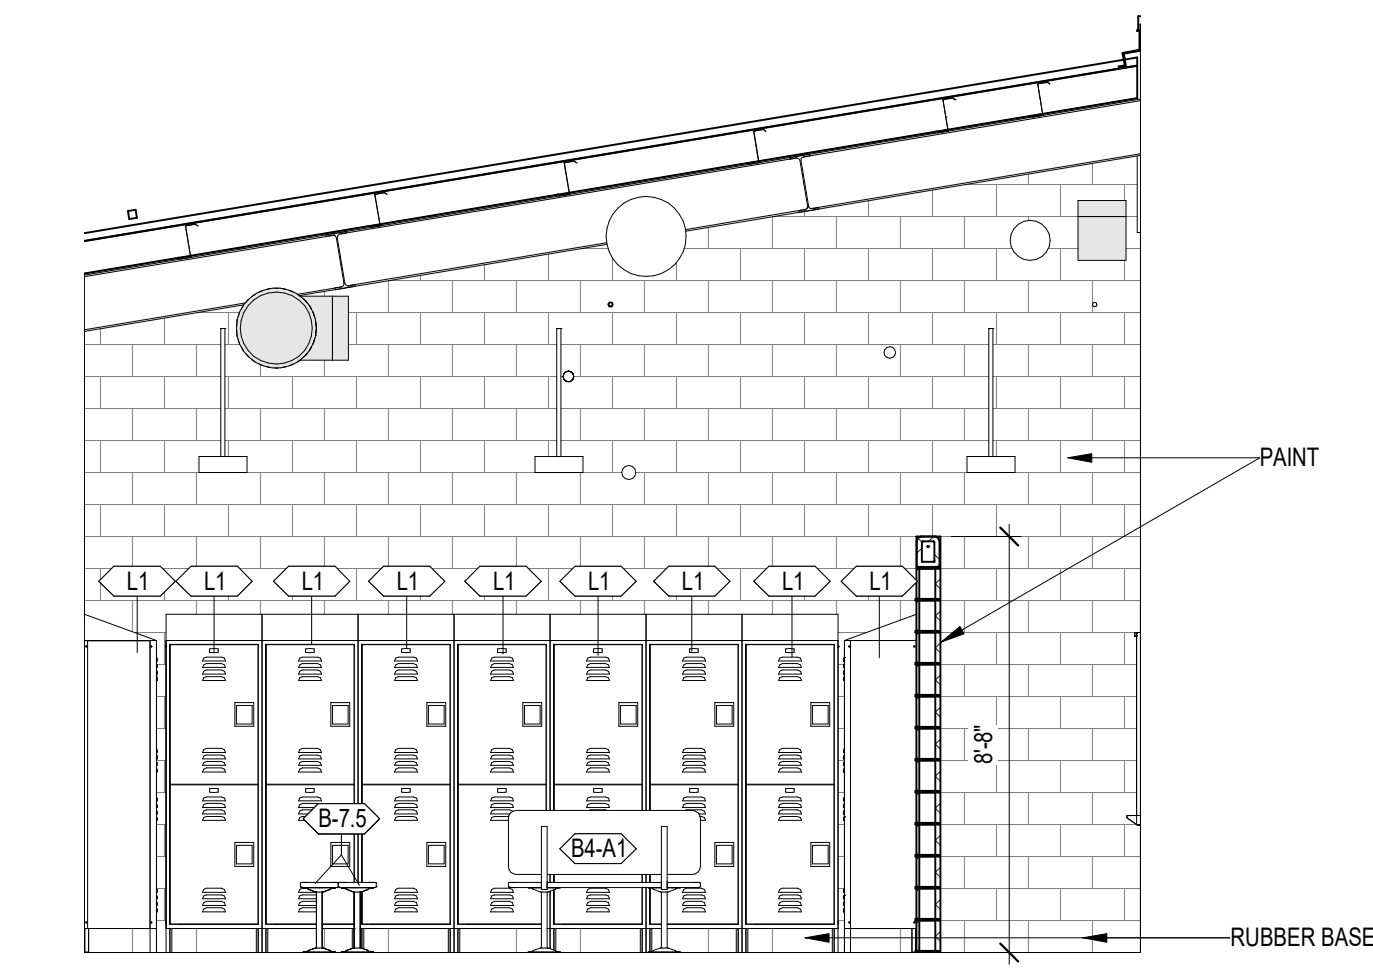


8 LOCKER ROOM 102A EAST  
1/4" = 1'-0"

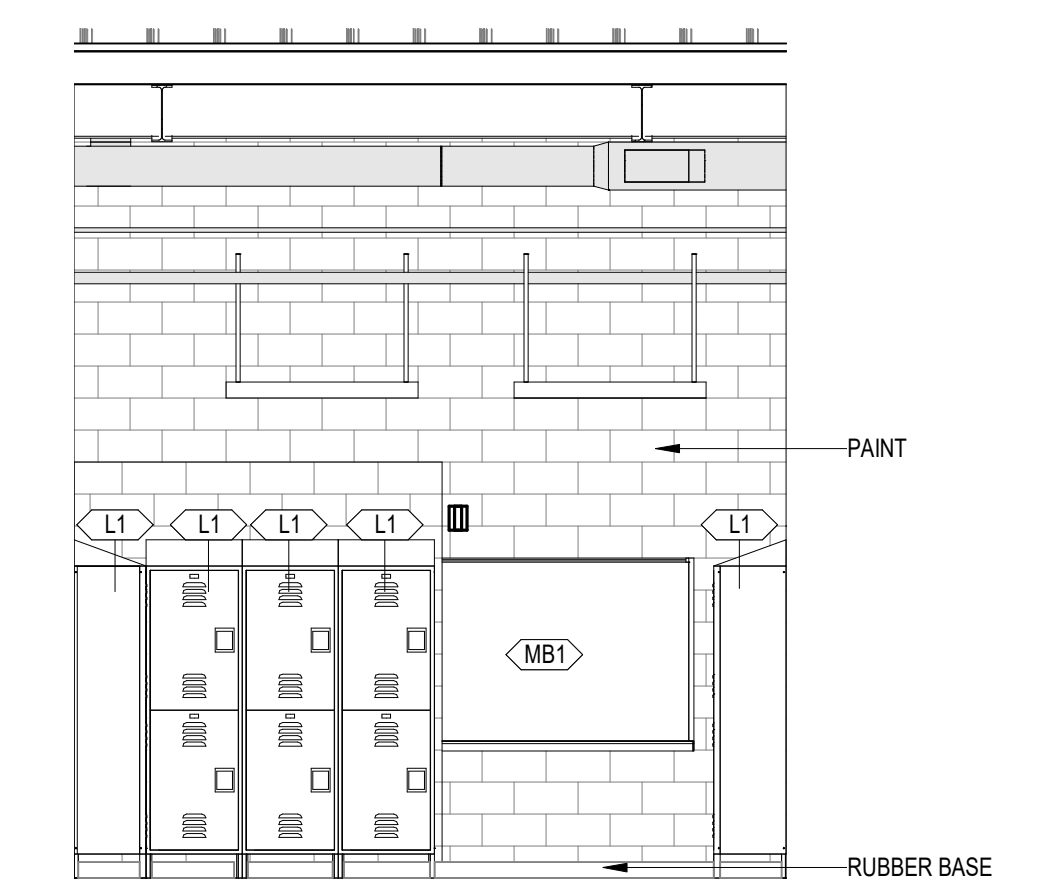


9 LOCKER ROOM 102A SOUTH  
1/4" = 1'-0"

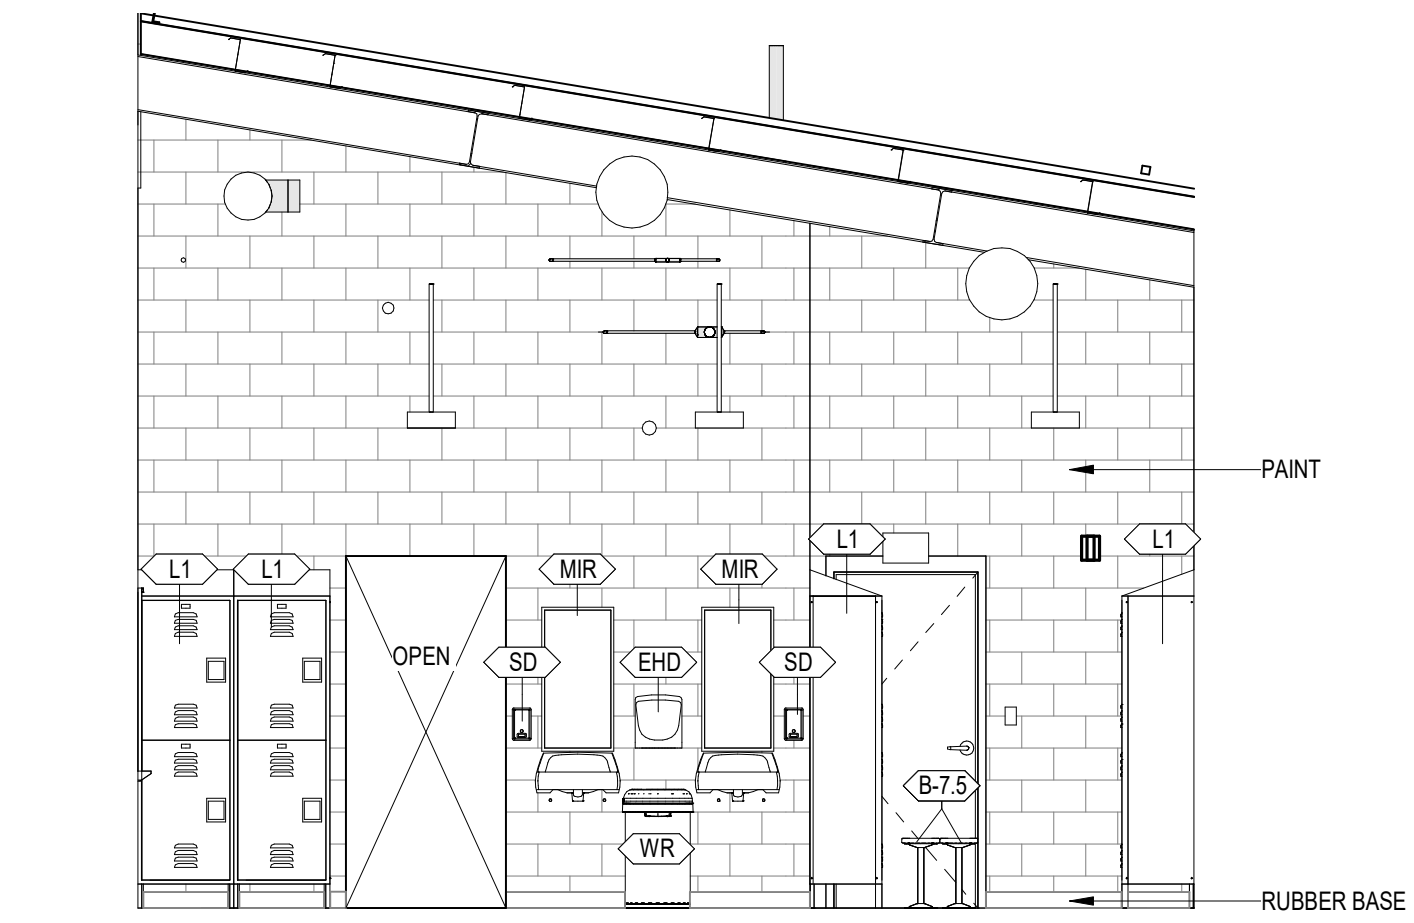


10 LOCKER ROOM 102A WEST  
1/4" = 1'-0"

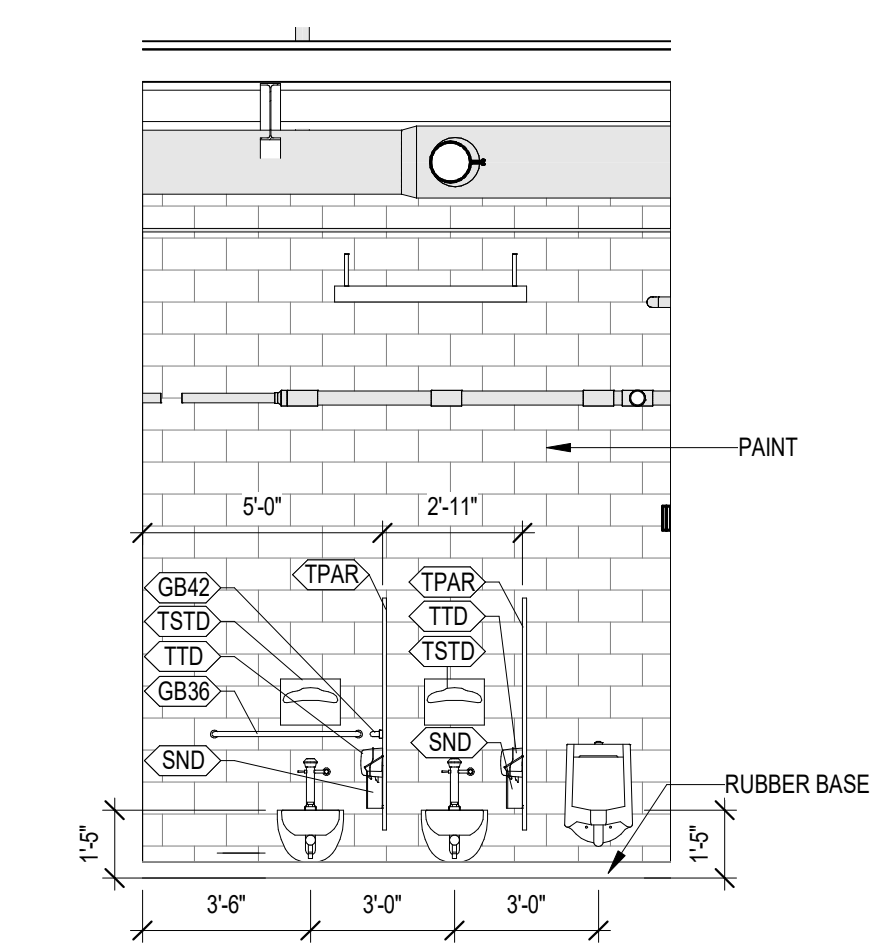


11 RESTROOM 102B NORTH  
1/4" = 1'-0"

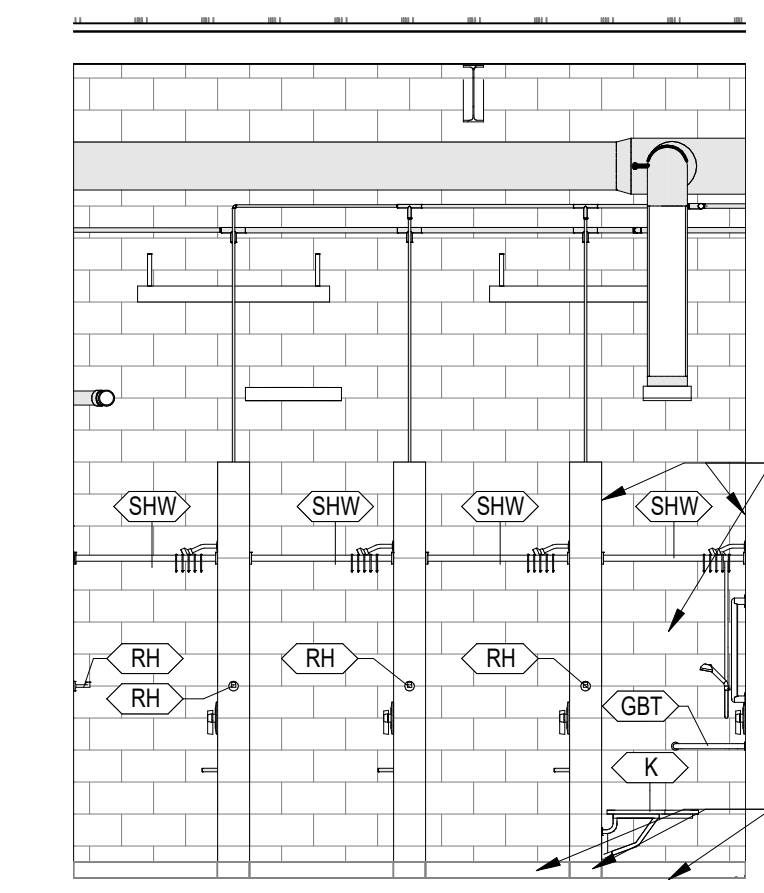


12 RESTROOM 102B SOUTH  
1/4" = 1'-0"

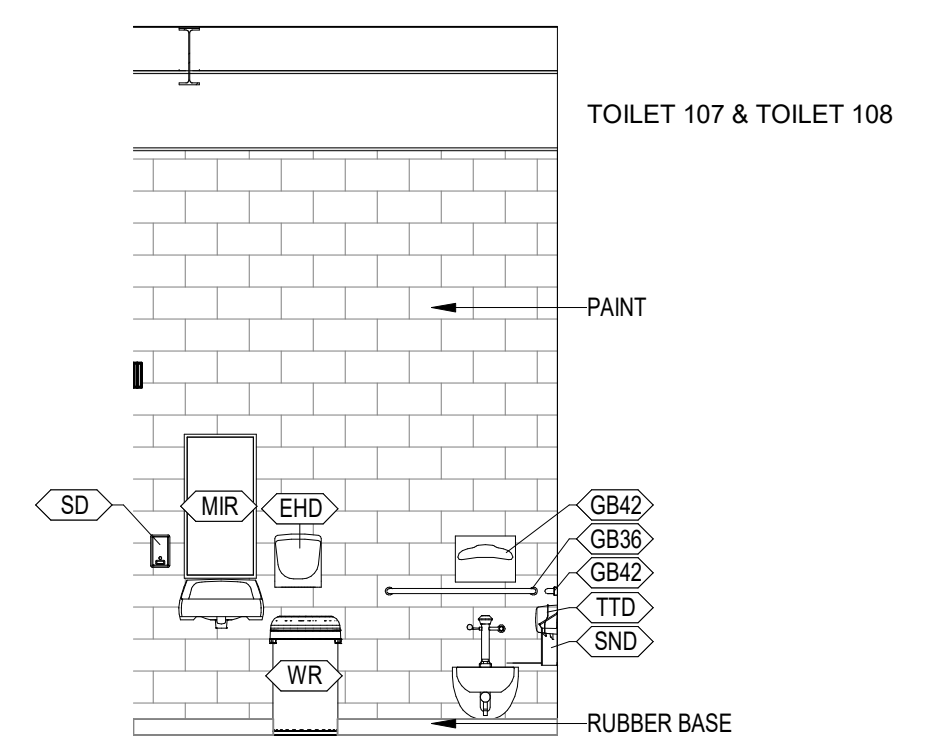


13 TYPICAL TOILET ELEVATION  
1/4" = 1'-0"

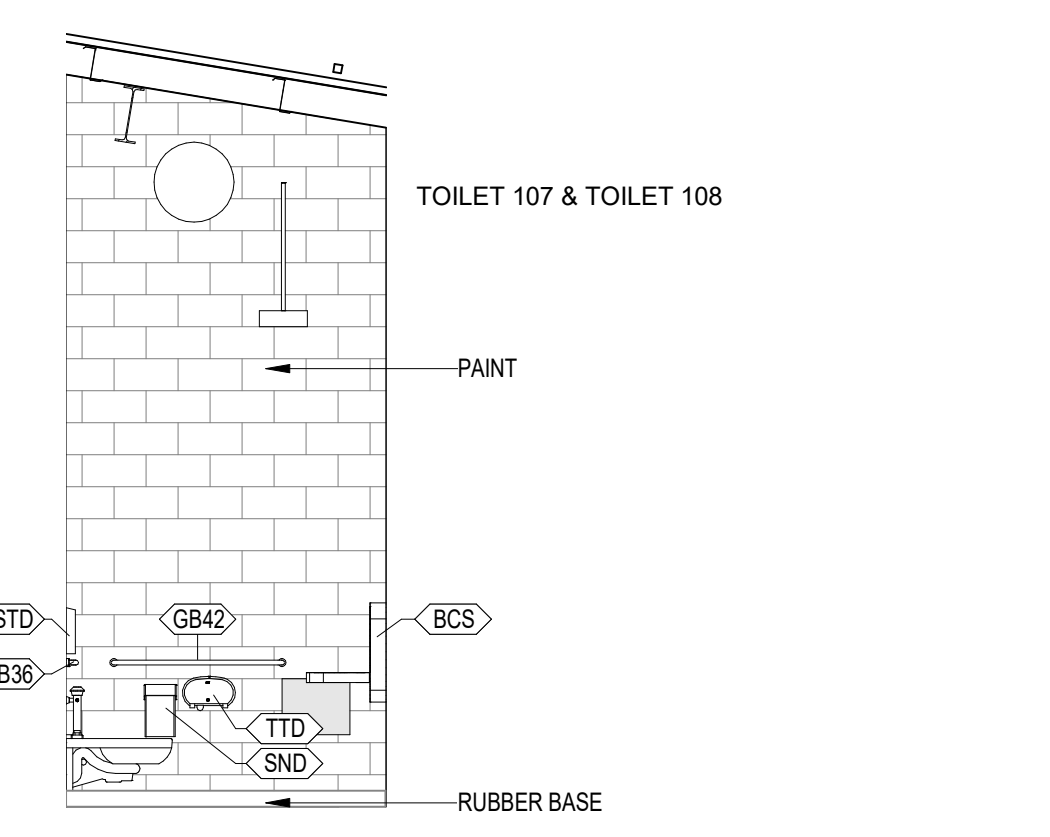


14 TYPICAL TOILET ELEVATION  
1/4" = 1'-0"

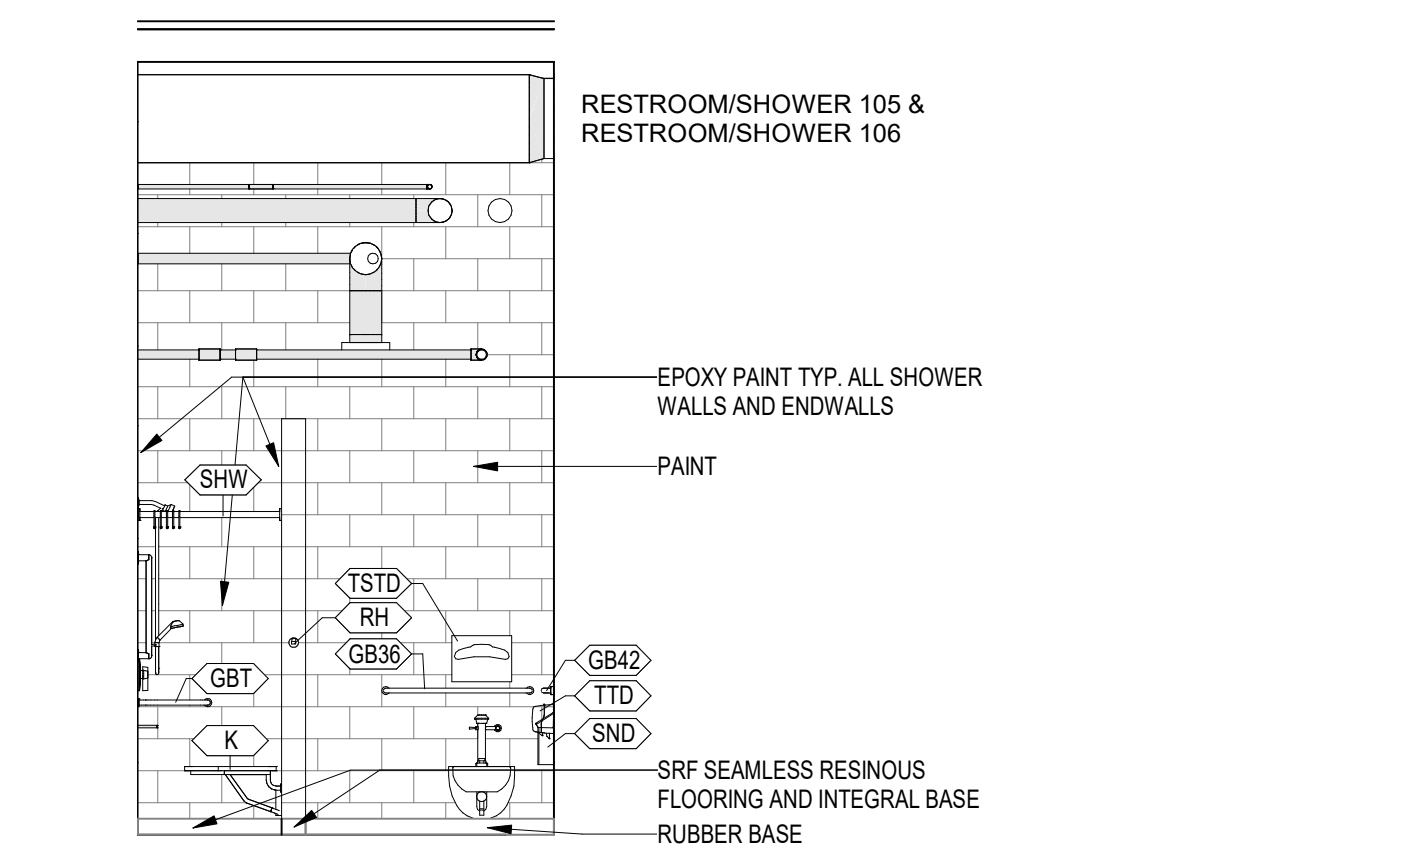

15 TYPICAL RESTROOM/SHOWER  
1/4" = 1'-0"

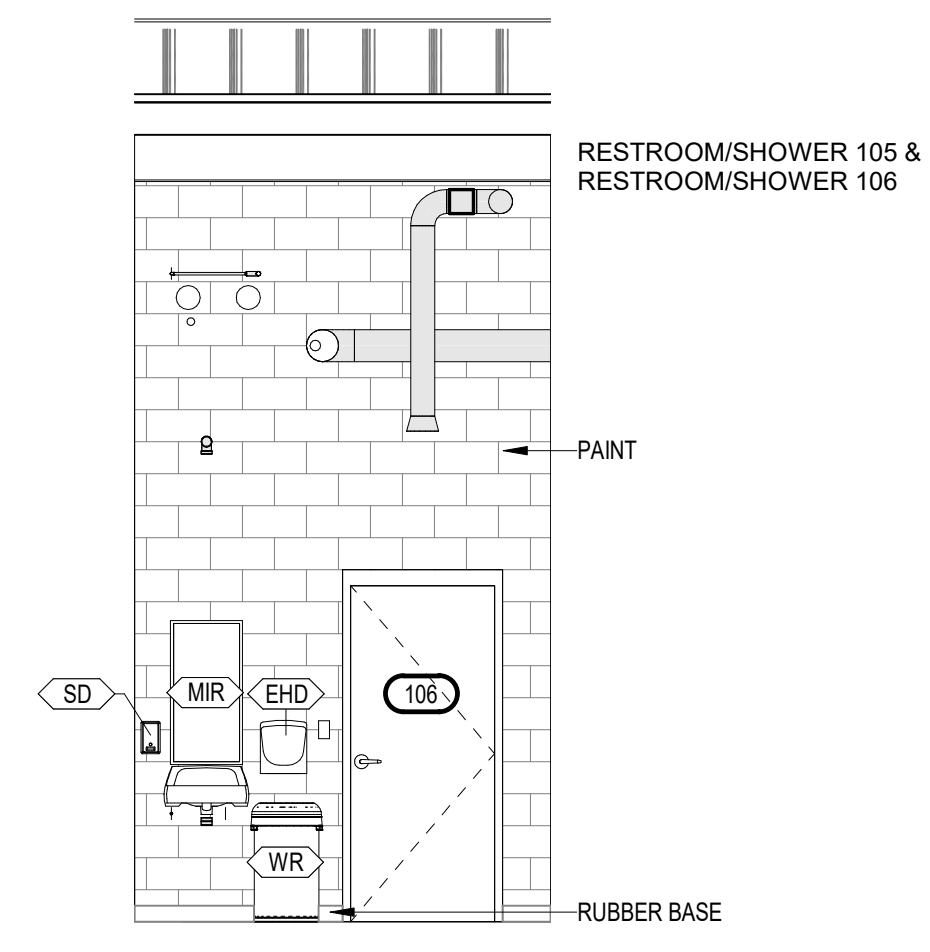

16 TYPICAL RESTROOM/SHOWER  
1/4" = 1'-0"

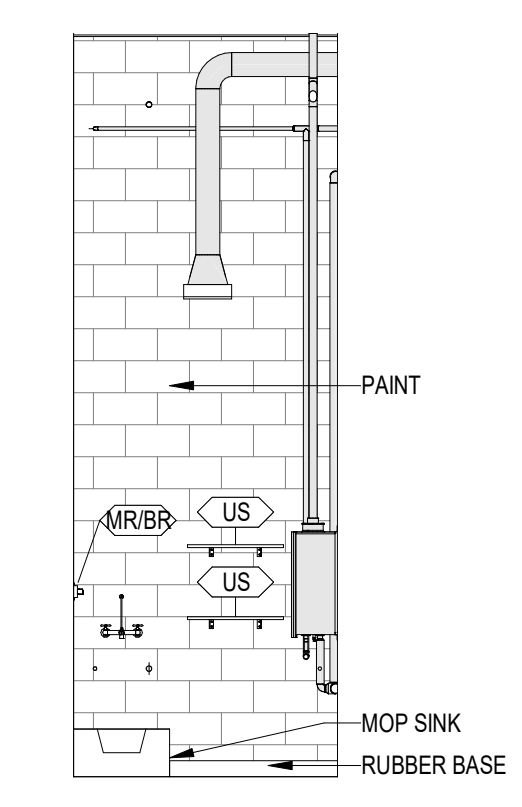

17 JANITOR 103  
1/4" = 1'-0"

| SPECIALTIES / ACCESSORIES SCHEDULE |  |
|------------------------------------|--|
| MARK                               | DESCRIPTION                            |
| B4-A1                              | 4"W 20" DEEP ADA BENCH W/BACK REST     |
| B4-A2                              | 4"W 20" DEEP ADA BENCH W/OUT BACK REST |
| B-4                                | HEAVY DUTY PEDESTAL BENCH              |
| B-6                                | HEAVY DUTY PEDESTAL BENCH              |
| B-7.5                              | HEAVY DUTY PEDESTAL BENCH              |
| BCS                                | BABY CHANGING STATION                  |
| F                                  | FULL LENGTH MIRROR                     |
| FEW                                | WALL MOUNTED FIRE EXTINGUISHER         |
| GB36                               | 36" ADA GRAB BAR                       |
| GB42                               | 42" ADA GRAB BAR                       |
| GBT                                | ADA SHOWER TWO WALL GRAB BAR           |
| K                                  | ADA SHOWER SEAT                        |
| L1                                 | TWO TIER LOCKER                        |
| L2                                 | TWO TIER LOCKER                        |
| MIR                                | LAVATORY MIRROR                        |
| MR/RB                              | CUSTODIAL MOP AND BROOM HOLDER         |
| RH                                 | ROBE HOOK                              |
| SD                                 | SOAP DISPENSER                         |
| SHW                                | 36" SHOWER CURTAIN ROD                 |
| SND                                | SANITARY NAPKIN DISPOSAL               |
| TPAR                               | TOILET PARTITIONS RE-FINISH SCHEDULE   |
| TSTD                               | SEAT COVER DISPENSER                   |
| TTD                                | TOILET TISSUE DISPENSER                |
| US                                 | UTILITY SHELF                          |
| WR                                 | TRASH CAN W/ID                         |

