



11/24/2021 3:30:27 AM

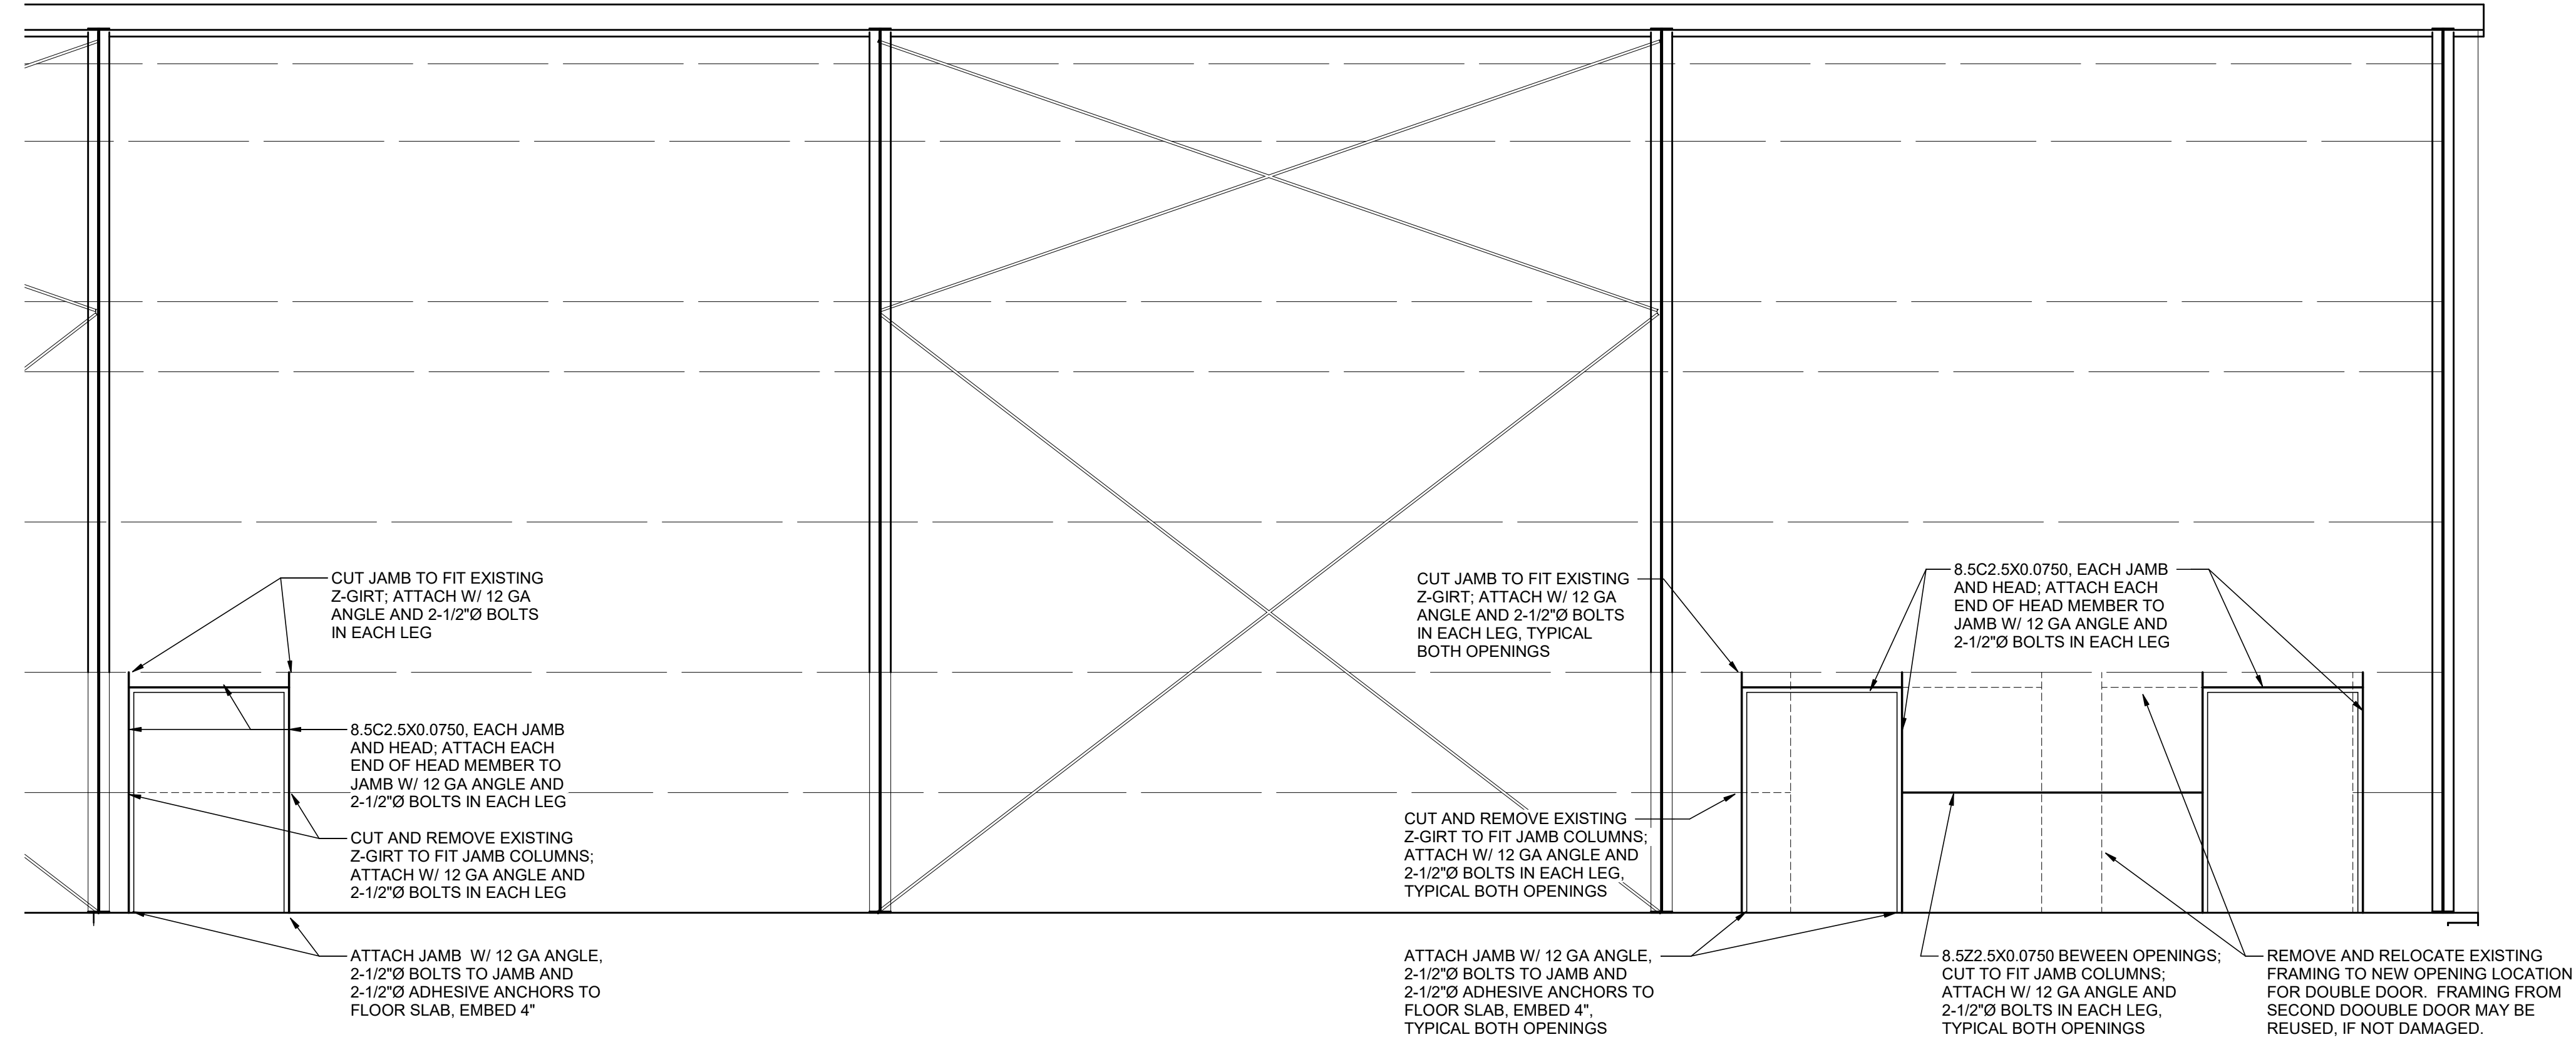

A SOUTH LOCKER ELEVATION LOCKER EXISTING BLDG NORTH WALL
1/4" = 1'-0"

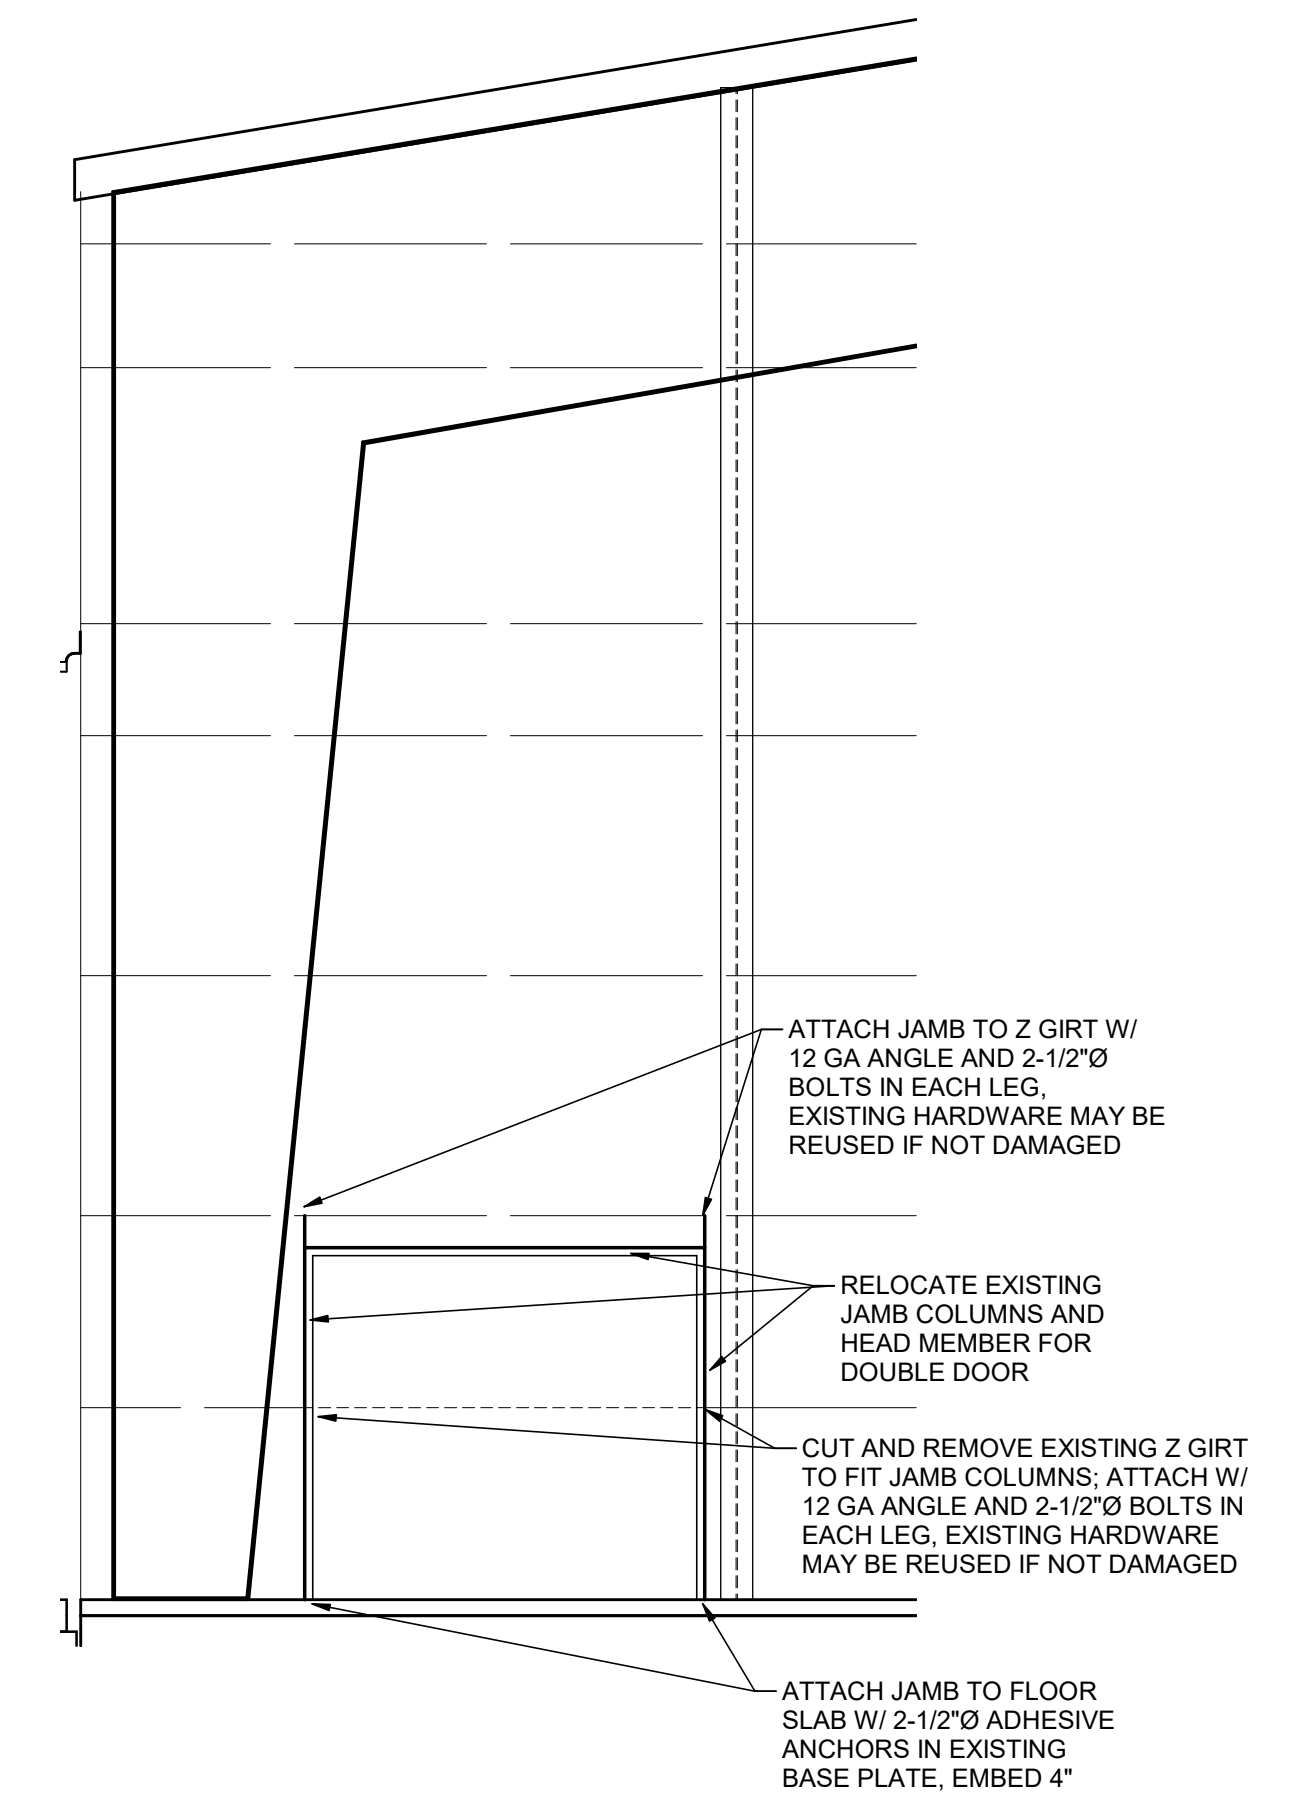

B SOUTH LOCKER ELEVATION EXISTING BLDG EAST WALL
1/4" = 1'-0"



©2021 MKEC Engineering
All Rights Reserved
www.mkec.com
These drawings and their contents, including, but not limited to, all concepts, designs, & ideas are the exclusive property of MKEC Engineering (MKEC), and may not be used or reproduced in any way without the express consent of MKEC.

FRAMING ELEVATIONS AND DETAILS

PROJECT NO.	1701010567	
DATE	NOV. 2021	
SCALE	AS NOTED	
DESIGNED	DRAWN	CHECKED
DM	BN MB	DM

0	ISSUED FOR CONSTRUCTION	11-24-21
NO.	REVISION	DATE

SHEET NO. **SS4.2**

C:\Users\adam\Documents\Revit\2021\1701010567\1701010567.dwg Stryker Sports - Addn. STRUCTURE FOR..._dmodel@shasea.com.rvt