


- KEYED NOTES**
1. RELOCATE ANY DEVICES IN WALL TO BE REMOVED.
 2. RELOCATE WALL PACK. REFER TO IMPROVEMENT PLAN.
 3. REMOVE WALL HEATER.
 4. EXISTING HAND DRYER TO BE RELOCATED. REFER TO IMPROVEMENT PLANS.
 5. EXISTING UNIT HEATER TO BE REMOVED, REMOVE CONDUIT AND WIRE BACK TO PANEL.
 6. RELOCATE HORN/STROBE. REFER TO IMPROVEMENT PLANS.
 7. RELOCATE NETWORK RACK. REFER TO IMPROVEMENT PLANS.
 8. RELOCATE FIRE ALARM ANNUNCIATOR PANEL. REFER TO IMPROVEMENT PLANS.
 9. RELOCATE LIGHT FIXTURE. REFER TO IMPROVEMENT PLANS.
 10. EXISTING PANEL TO REMAIN.
 11. RELOCATE LOUDSPEAKER. REFER TO IMPROVEMENT PLANS.

A NORTH LOCKER ROOM - ELECTRICAL DEMO PLAN
1/4" = 1'-0" 0 1' 2' 4' 8'

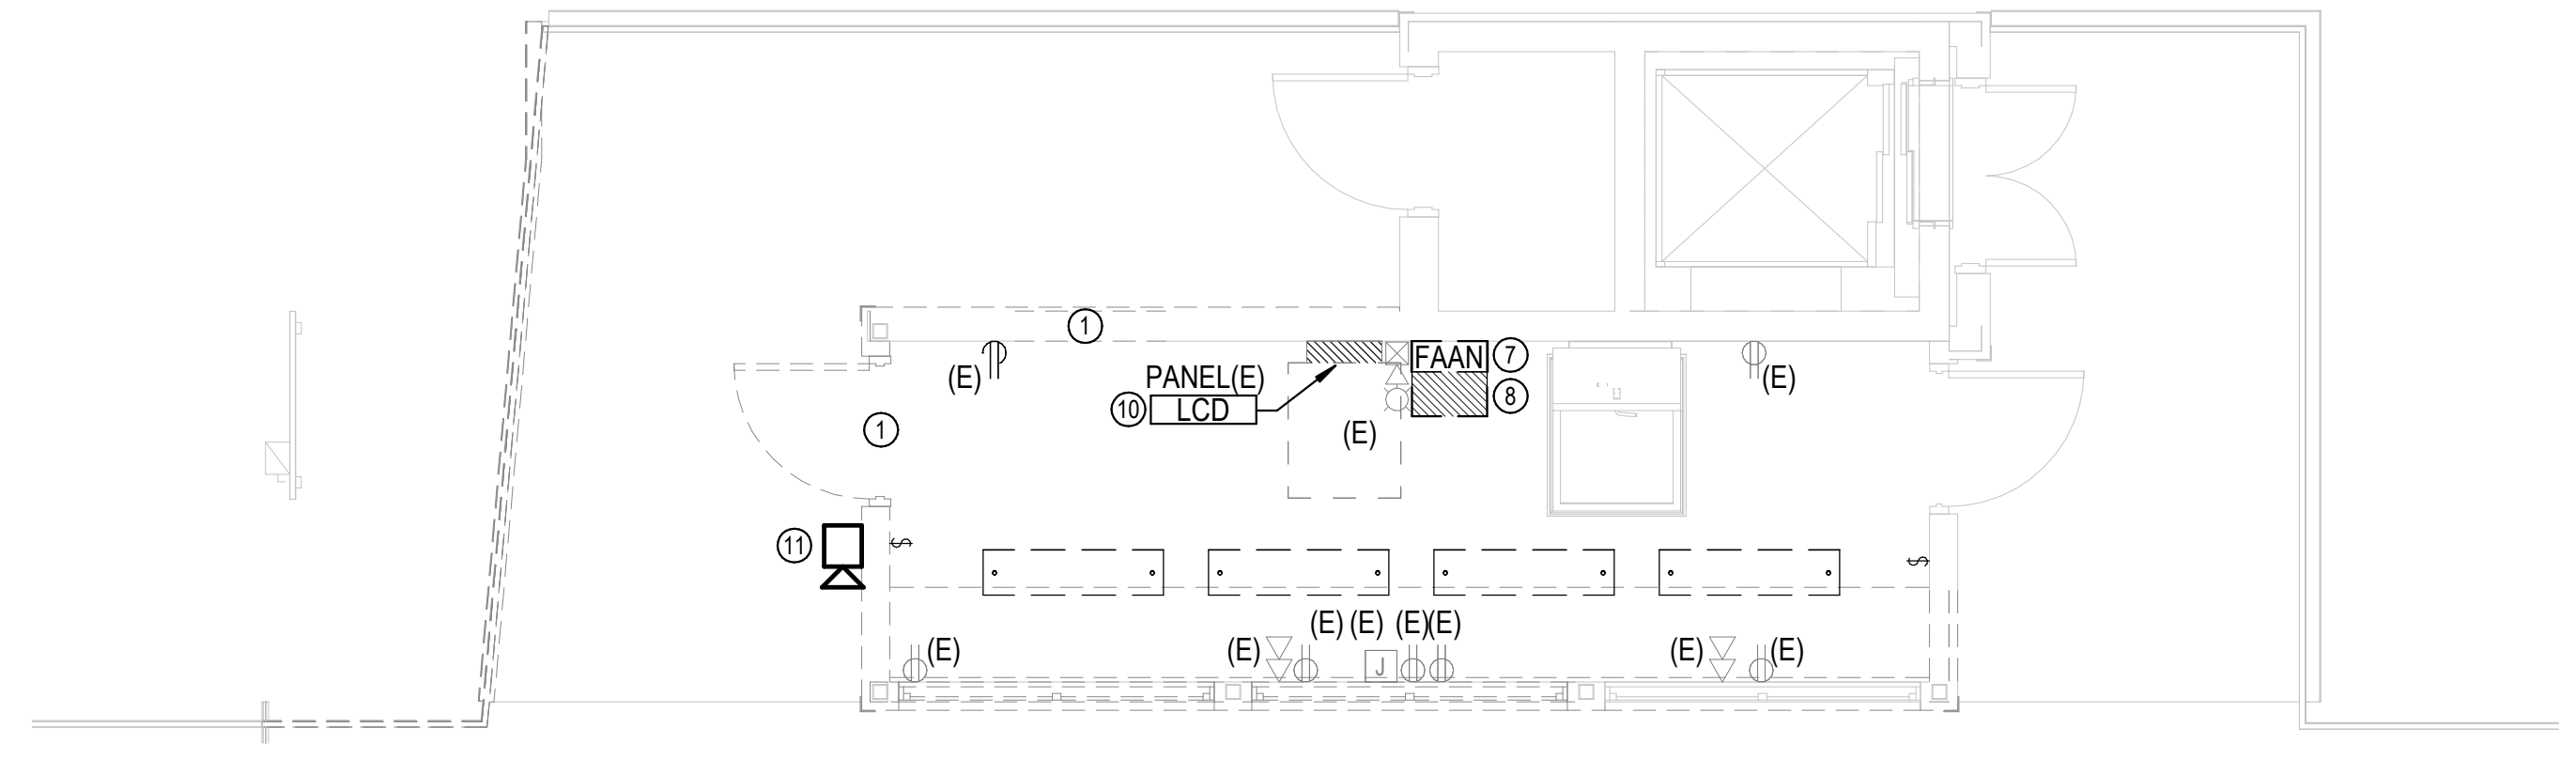

B PRESSBOX - ELECTRICAL DEMO PLAN
1/4" = 1'-0" 0 2' 4' 8' 16'

©2021 MKEC Engineering All Rights Reserved. www.mkec.com These drawings and their contents, including, but not limited to, all concepts, designs, & data are the exclusive property of MKEC Engineering (MKEC), and may not be used or reproduced in any way without the express consent of MKEC.

STADIUM ELECTRICAL DEMO PLANS

PROJECT NO.	1701010567	
DATE	11-24-2021	
SCALE	AS NOTED	
DESIGNED	DRAWN	CHECKED
GAKH	GAKH	JRBW

0	ISSUED FOR CONSTRUCTION	11-24-21
NO.	REVISION	DATE