
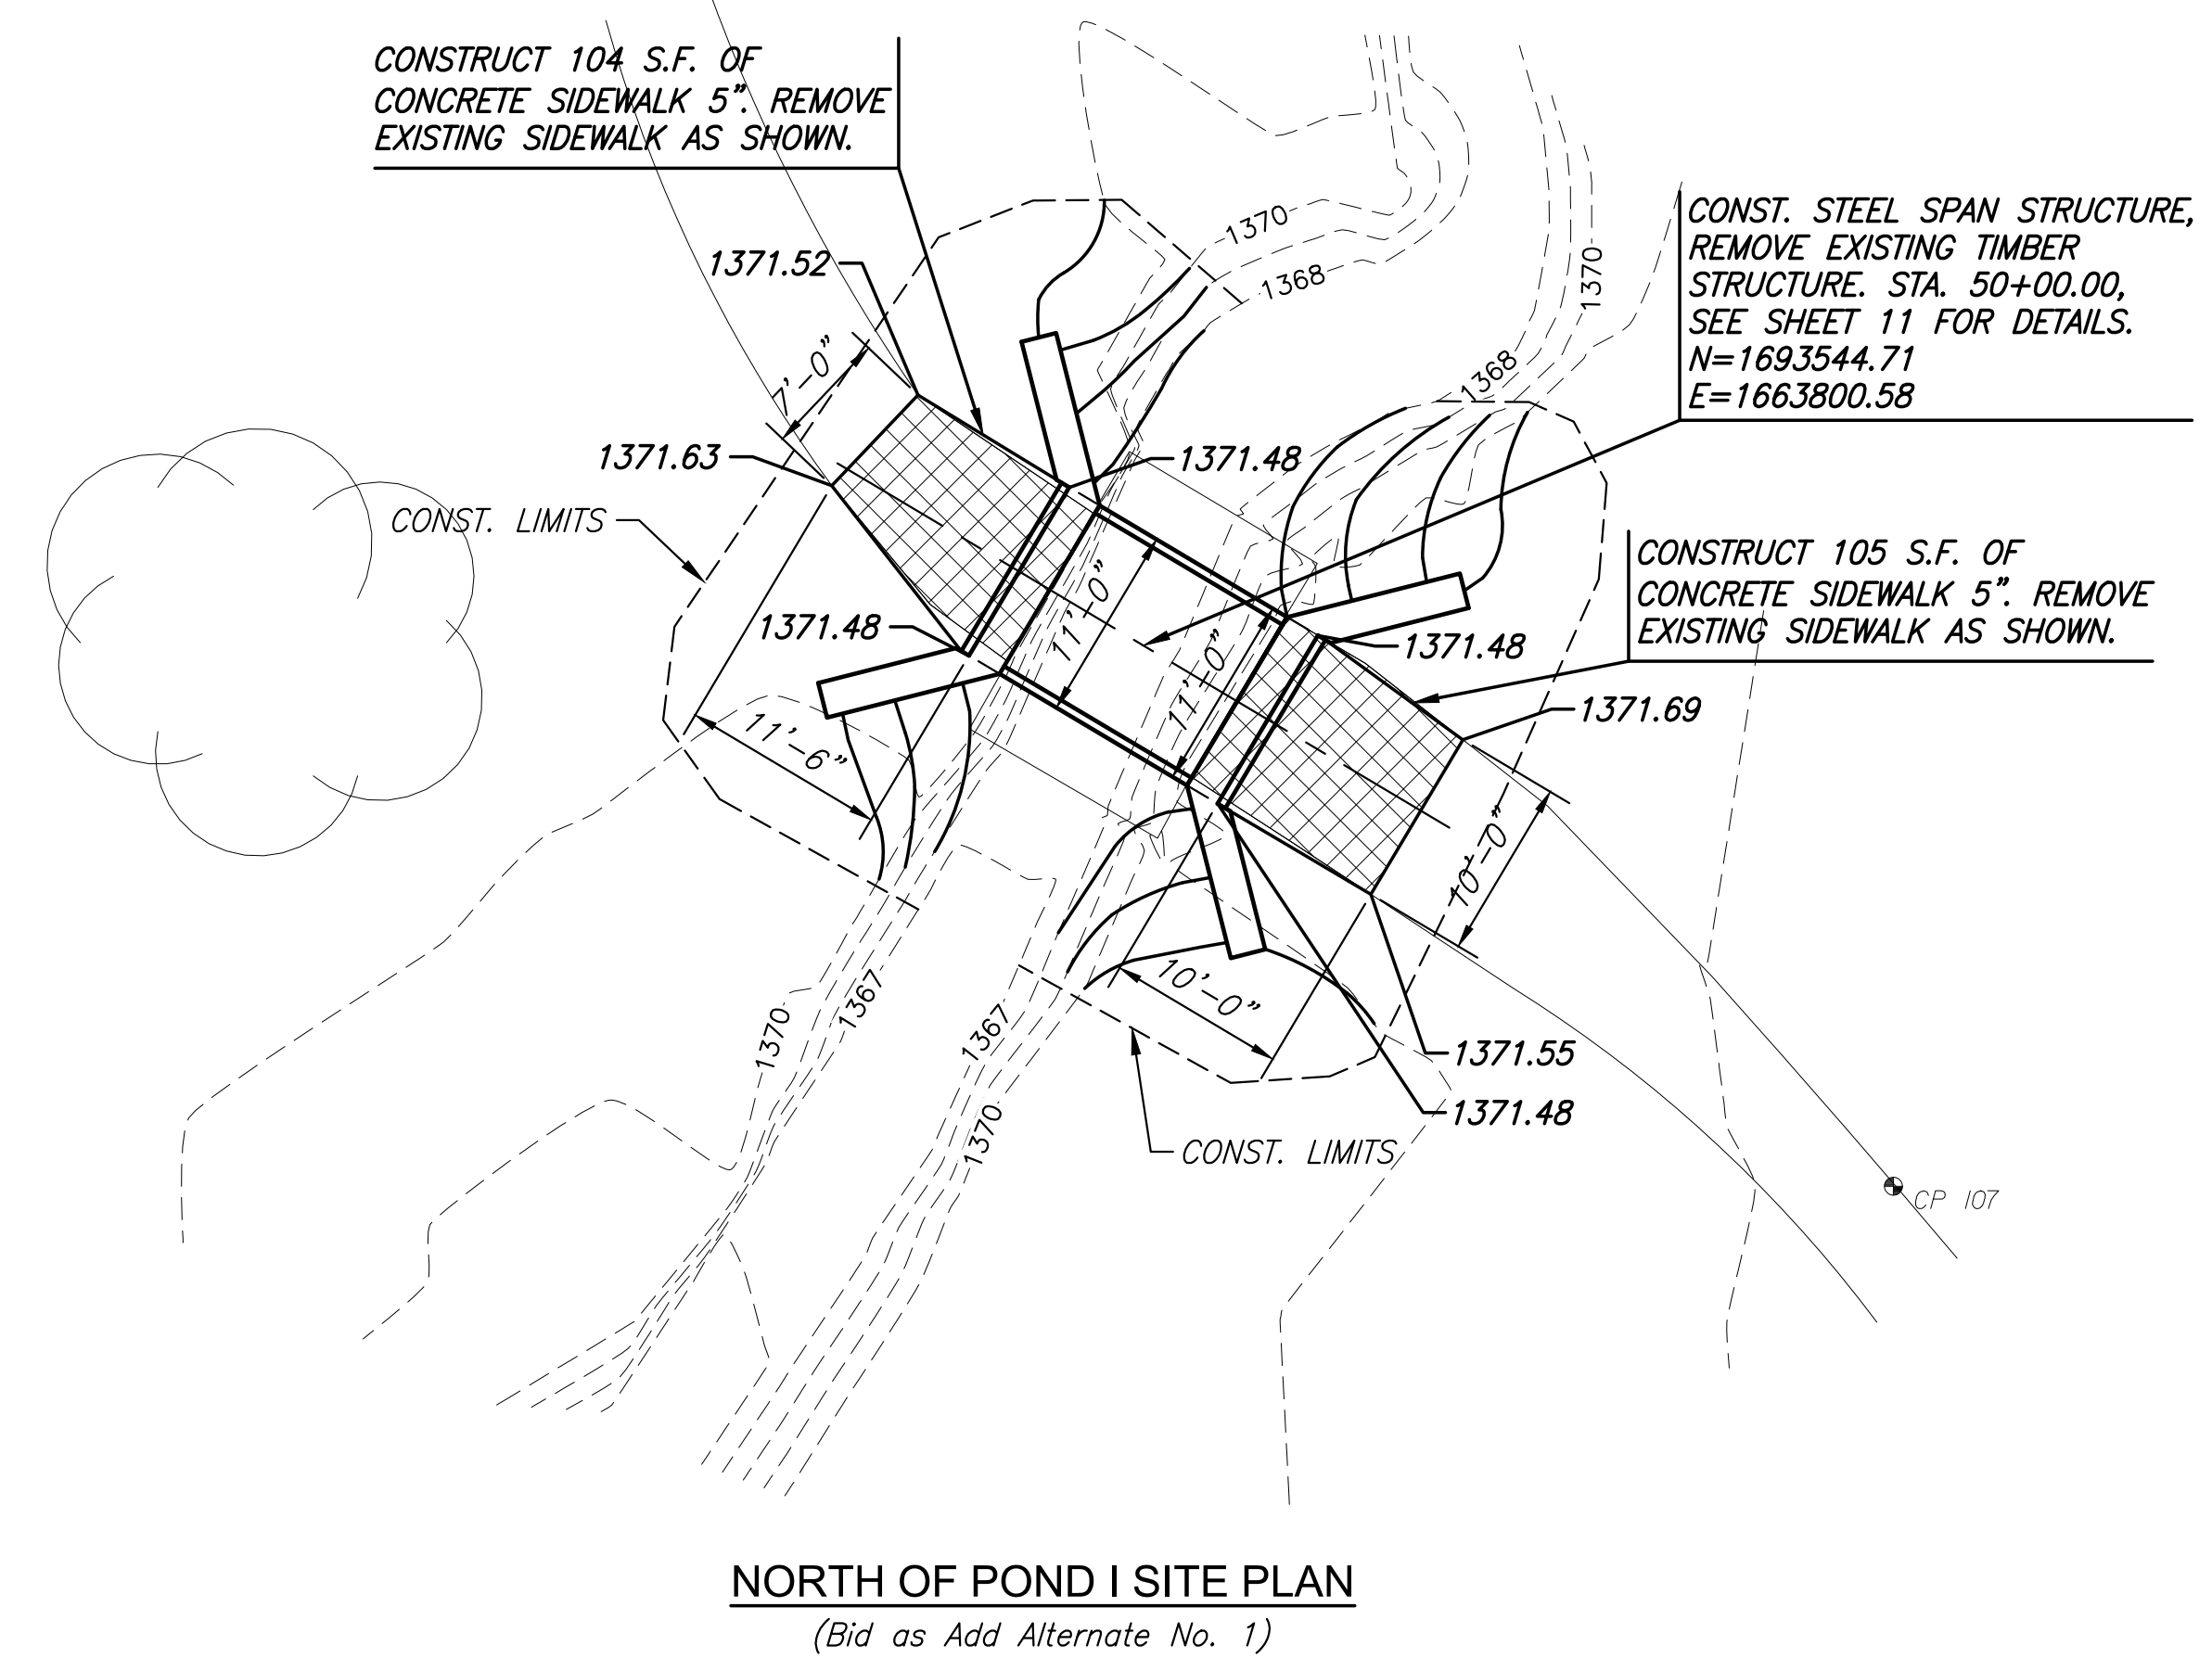


PLANS FOR
MACDONALD GOLF COURSE DRAINAGE IMPROVEMENTS
WICHITA, KS

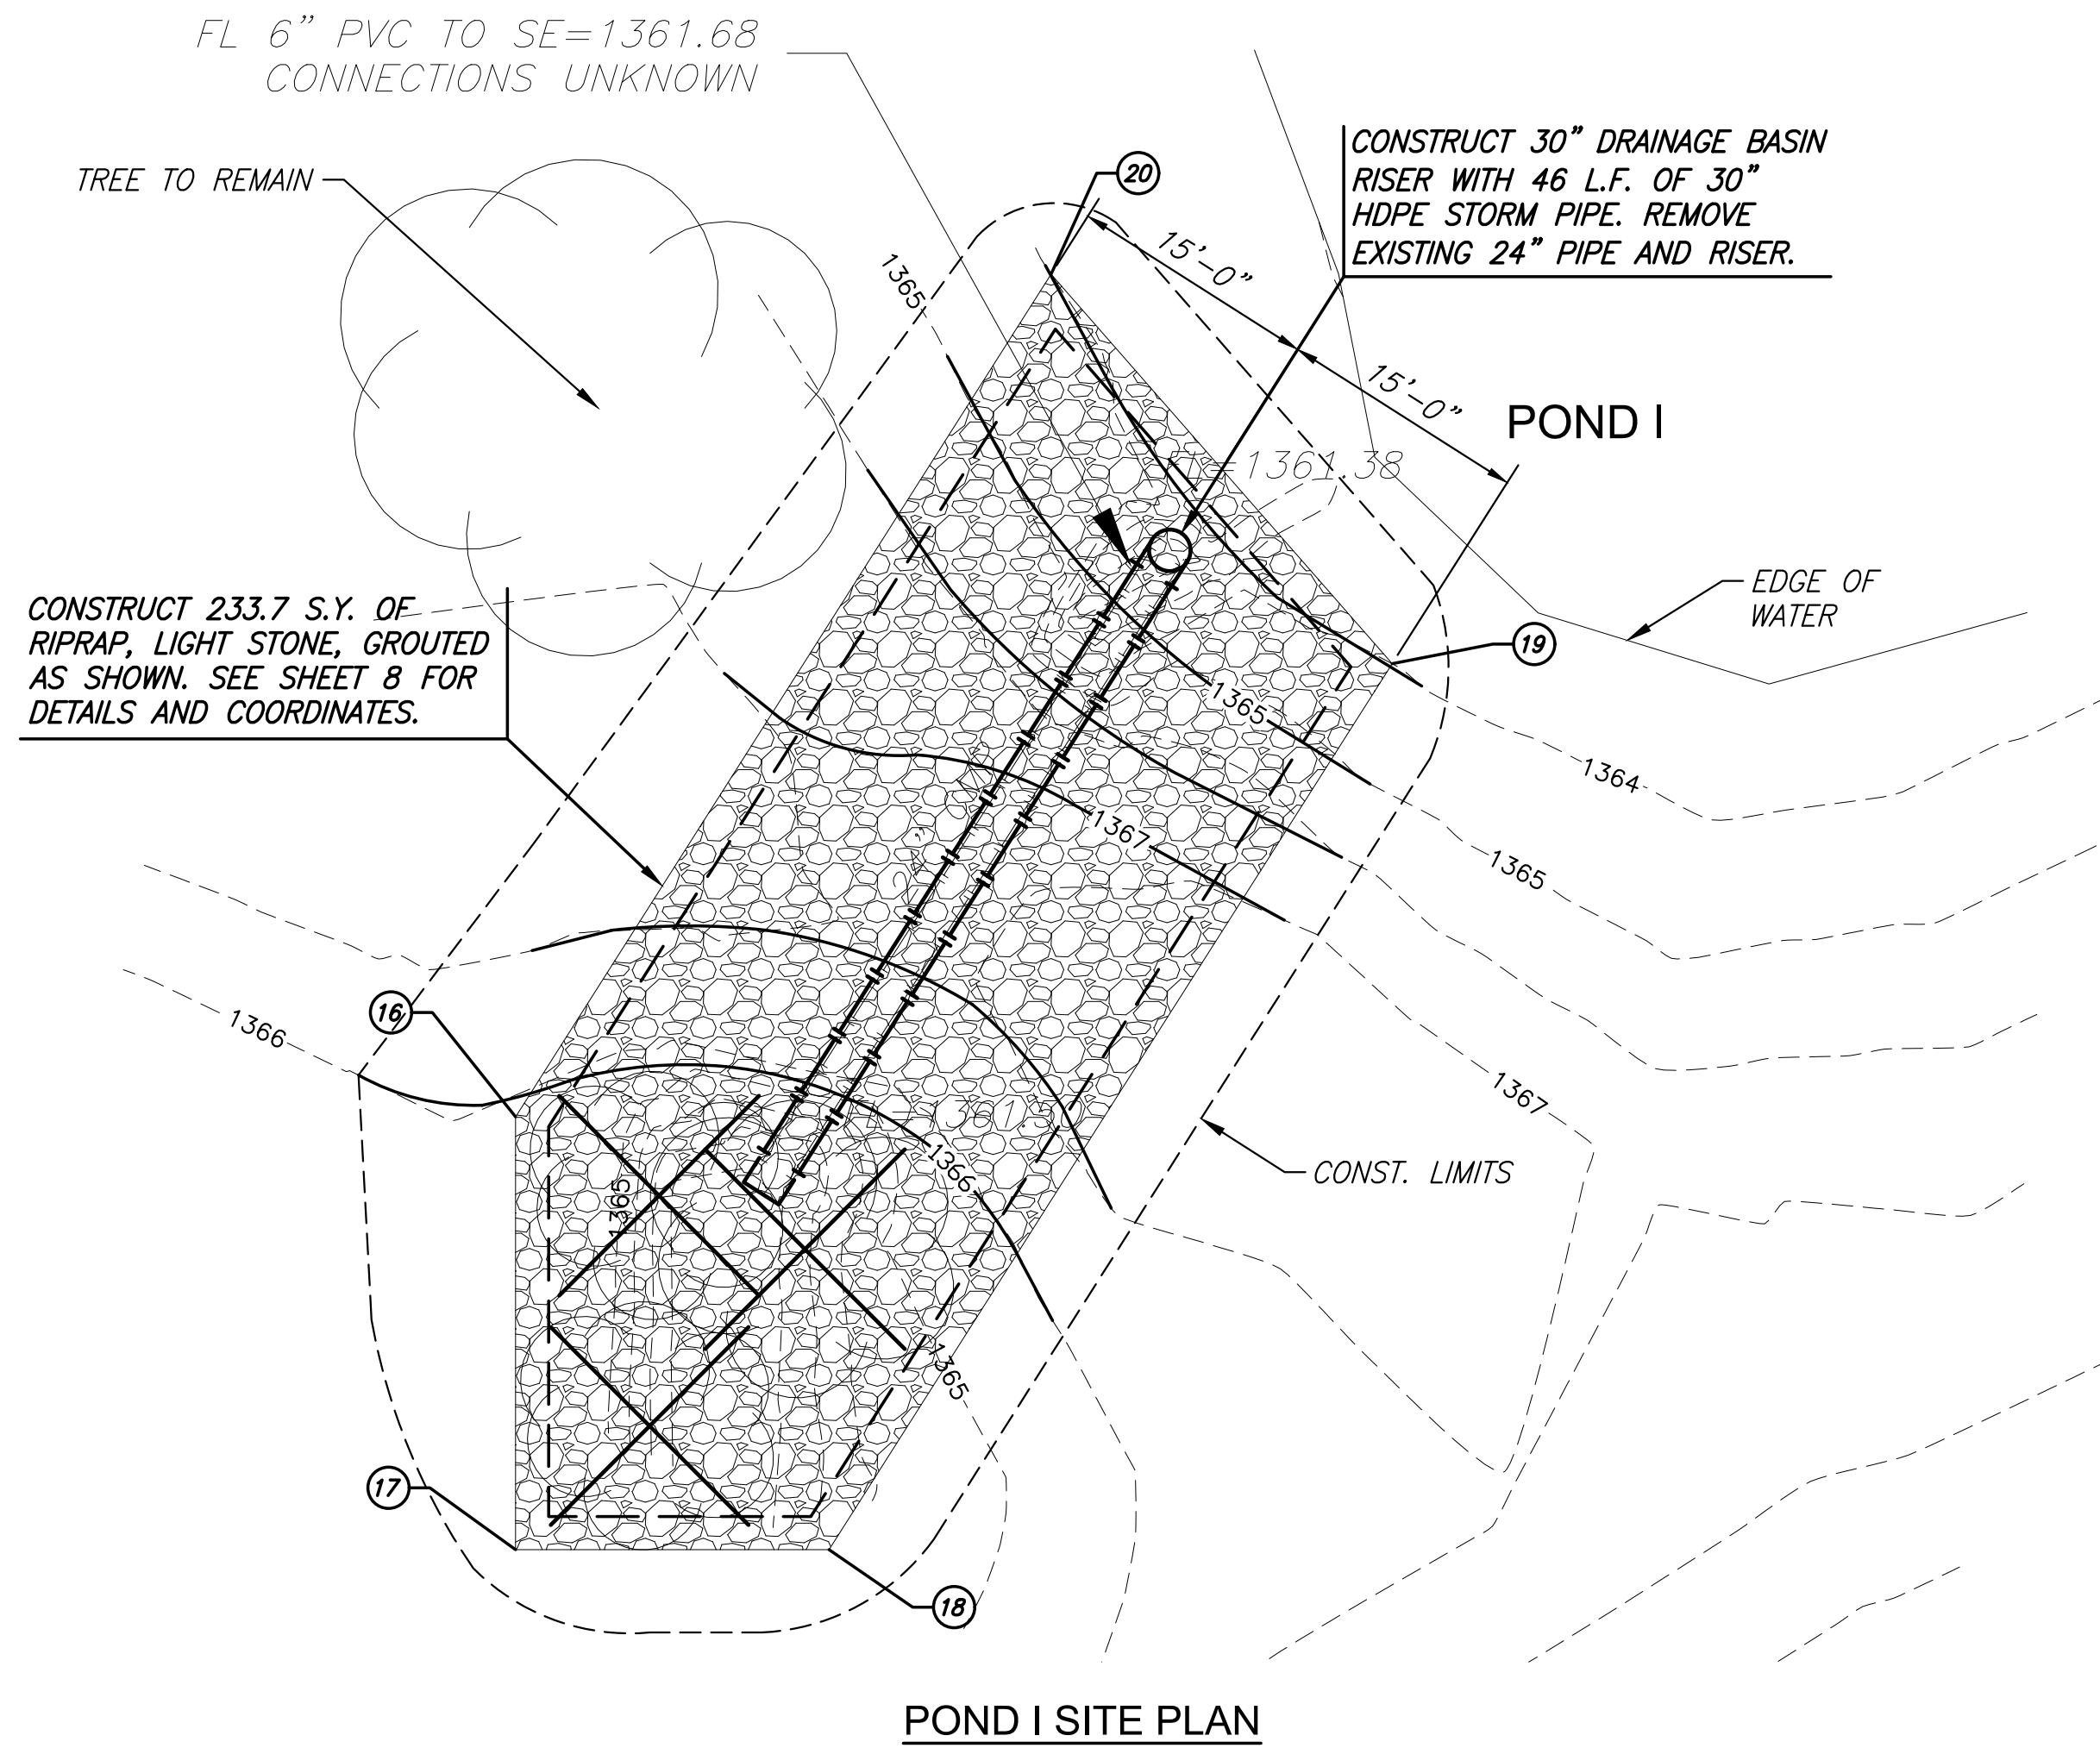

NOTE:
A 120V ELECTRIC LINE IS BURIED IN THE DAM SOUTH OF POND I.
THE LINE WILL BE CUT BY OTHERS PRIOR TO CONSTRUCTION. THE
CONTRACTOR SHALL REPAIR THE LINE PRIOR TO BACKFILLING
DRAINAGE PIPE AND PLACING RIPRAP. WORK SHALL BE
SUBSIDIARY TO "PIPE, SWS, HDPE 30".

©2022
MKEC Engineering
All Rights Reserved
www.mkec.com
These drawings and their contents,
including, but not limited to, all concepts,
designs, & ideas are the exclusive
property of MKEC Engineering (MKEC),
and may not be used or reproduced in any
way without the express consent of MKEC.

**POND I, NORTH
OF POND I SITE
PLAN**

PROJECT NO.		
DATE	01/20/2022	
SCALE	1"=10'	
DESIGNED	DRAWN	CHECKED
JRA	RAM	JRA

NO.	REVISION	DATE

SHEET NO.
6 OF 24