



TYPICAL PUBLIC STREET TRAFFIC CONTROL PLAN
(NOT TO SCALE)

PUBLIC STREET

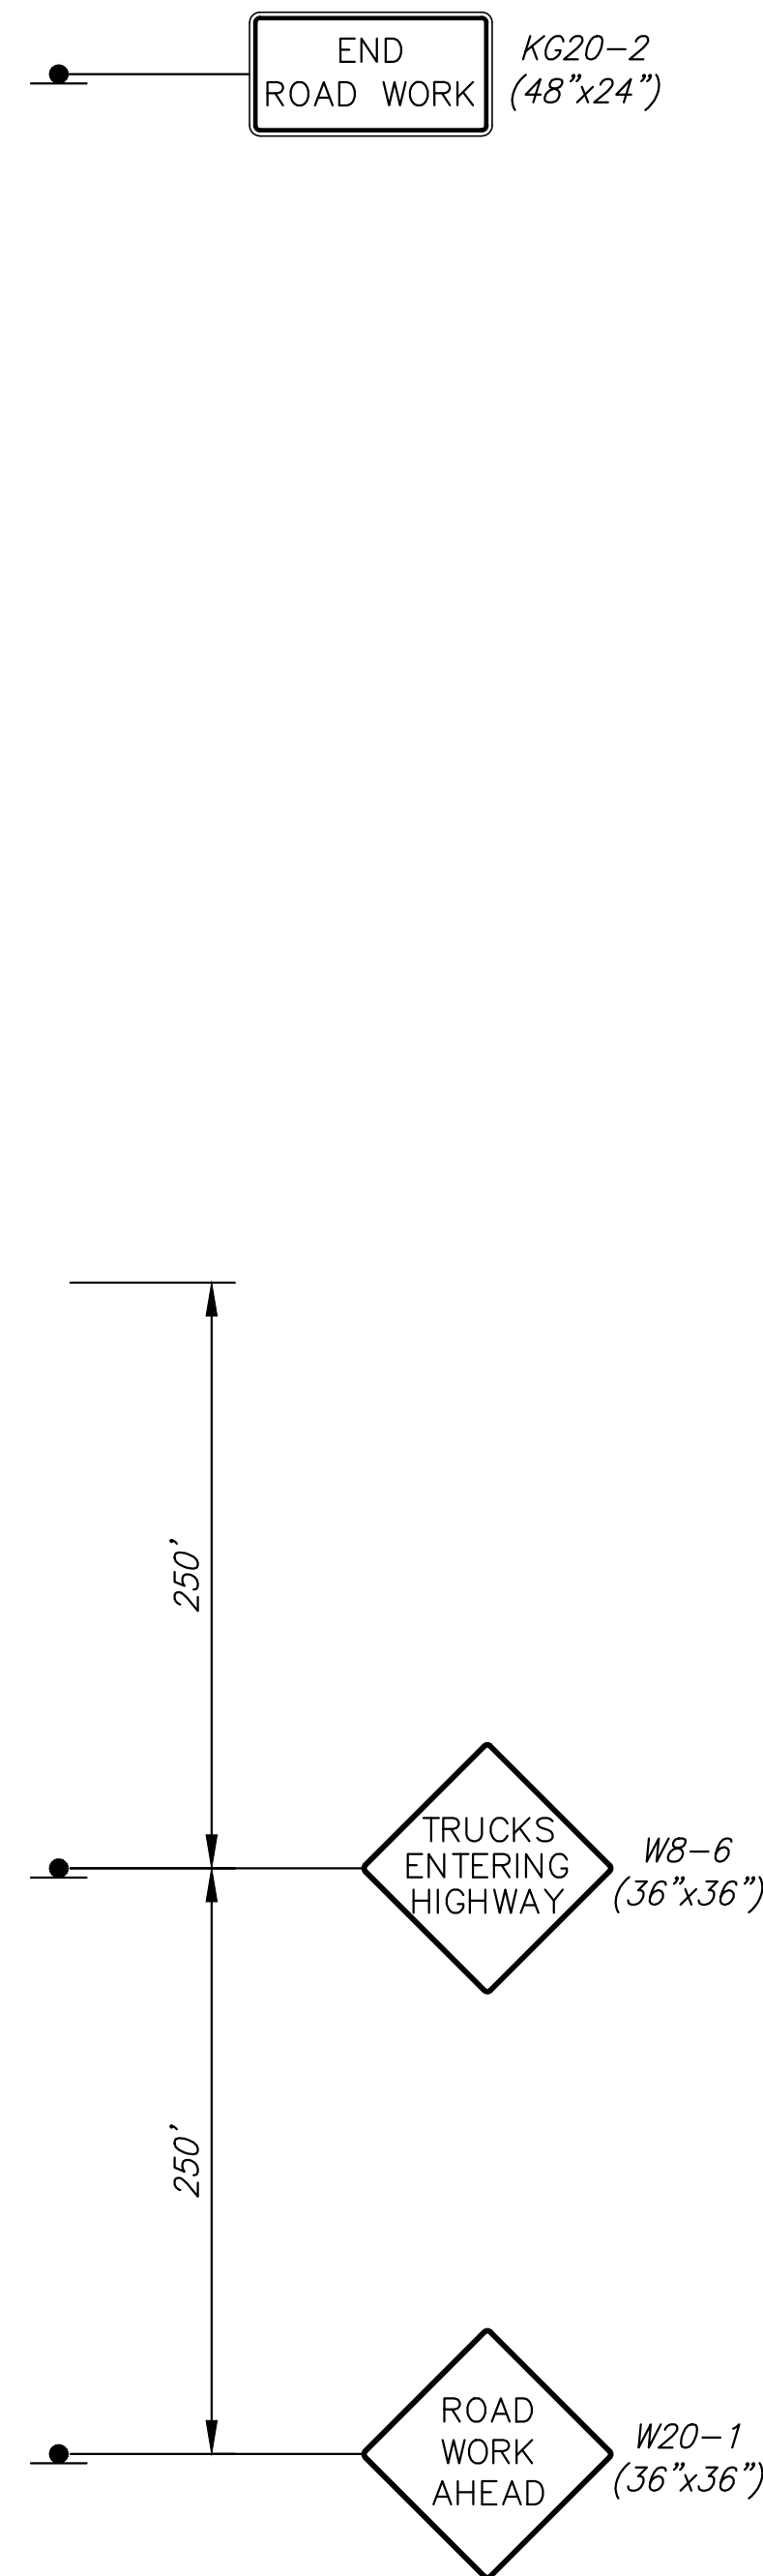


TYPE II BARRICADE WITH SIGNS AS NOTED IN THESE PLANS

INSTALL 4' TALL ORANGE SNOW FENCE SUPPORTED ON T-POSTS AROUND CONSTRUCTION ZONE. EXTEND FENCE TO EDGES OF PONDS AND DRAINAGE CHANNELS.

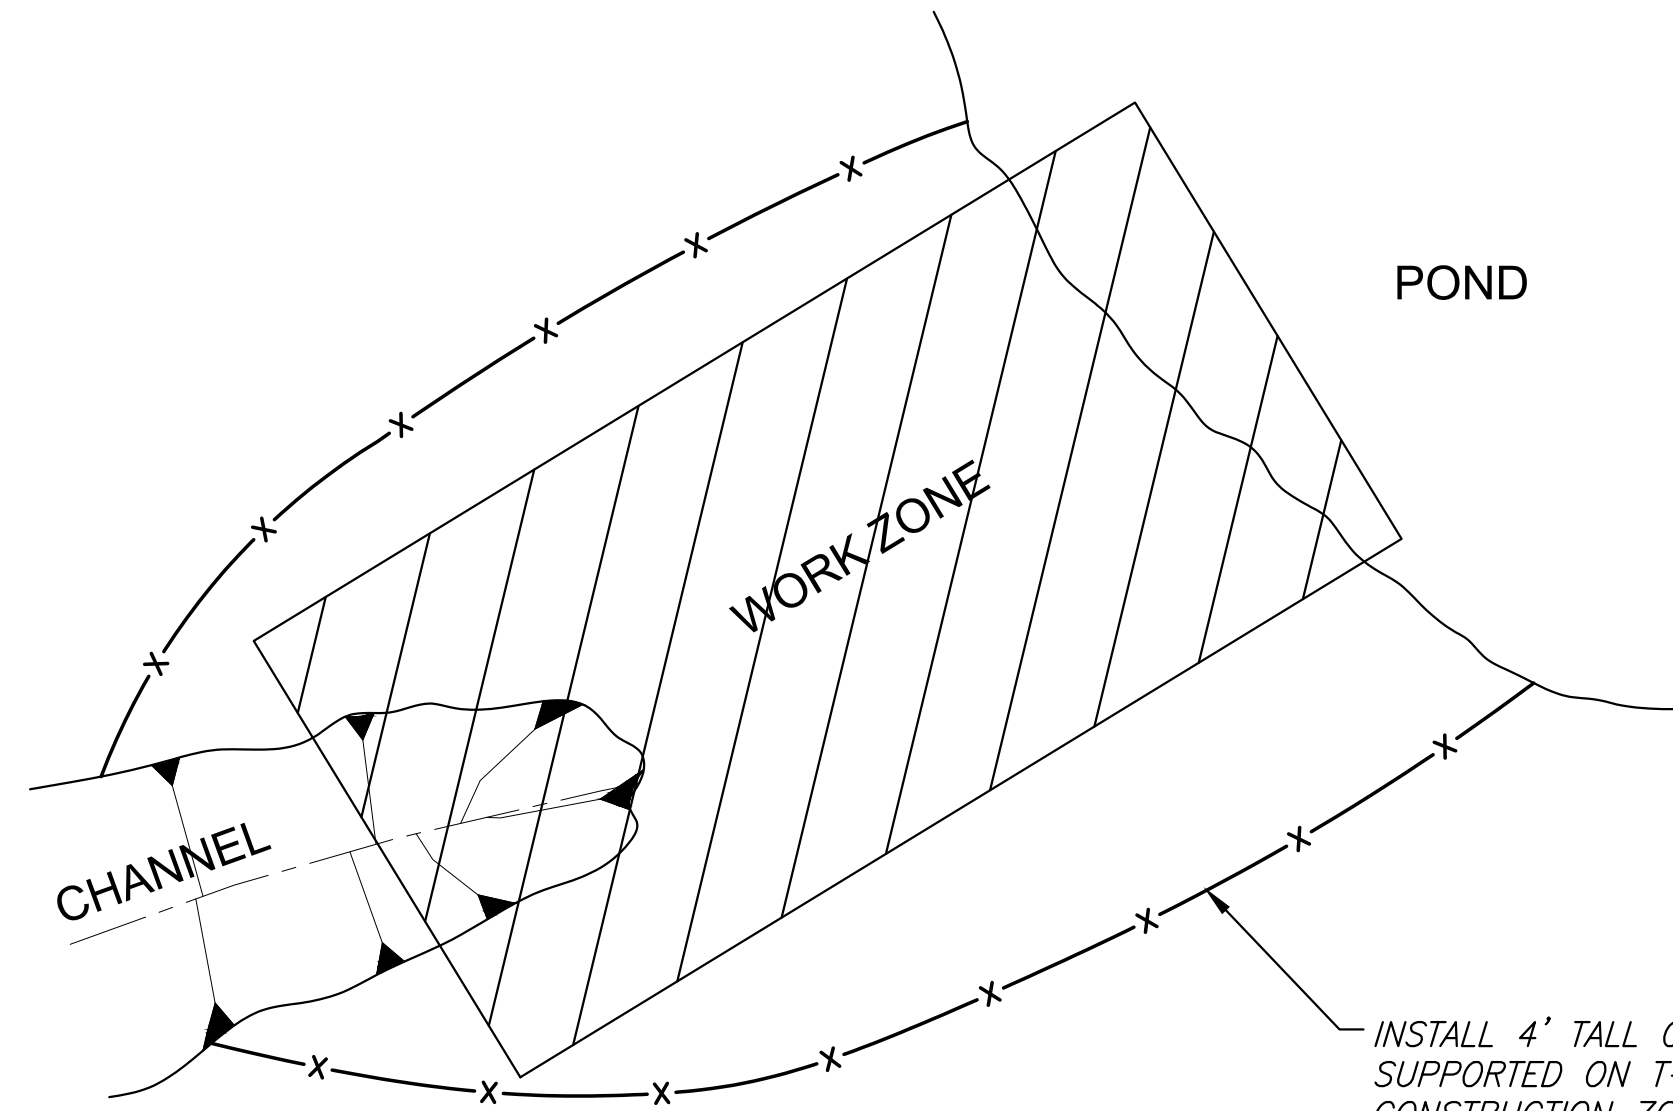

TYPICAL SITE PROTECTION PLAN
(NOT TO SCALE)

INSTALL 4' TALL ORANGE SNOW FENCE SUPPORTED ON T-POSTS AROUND CONSTRUCTION ZONE. EXTEND FENCE TO EDGES OF PONDS AND DRAINAGE CHANNELS.

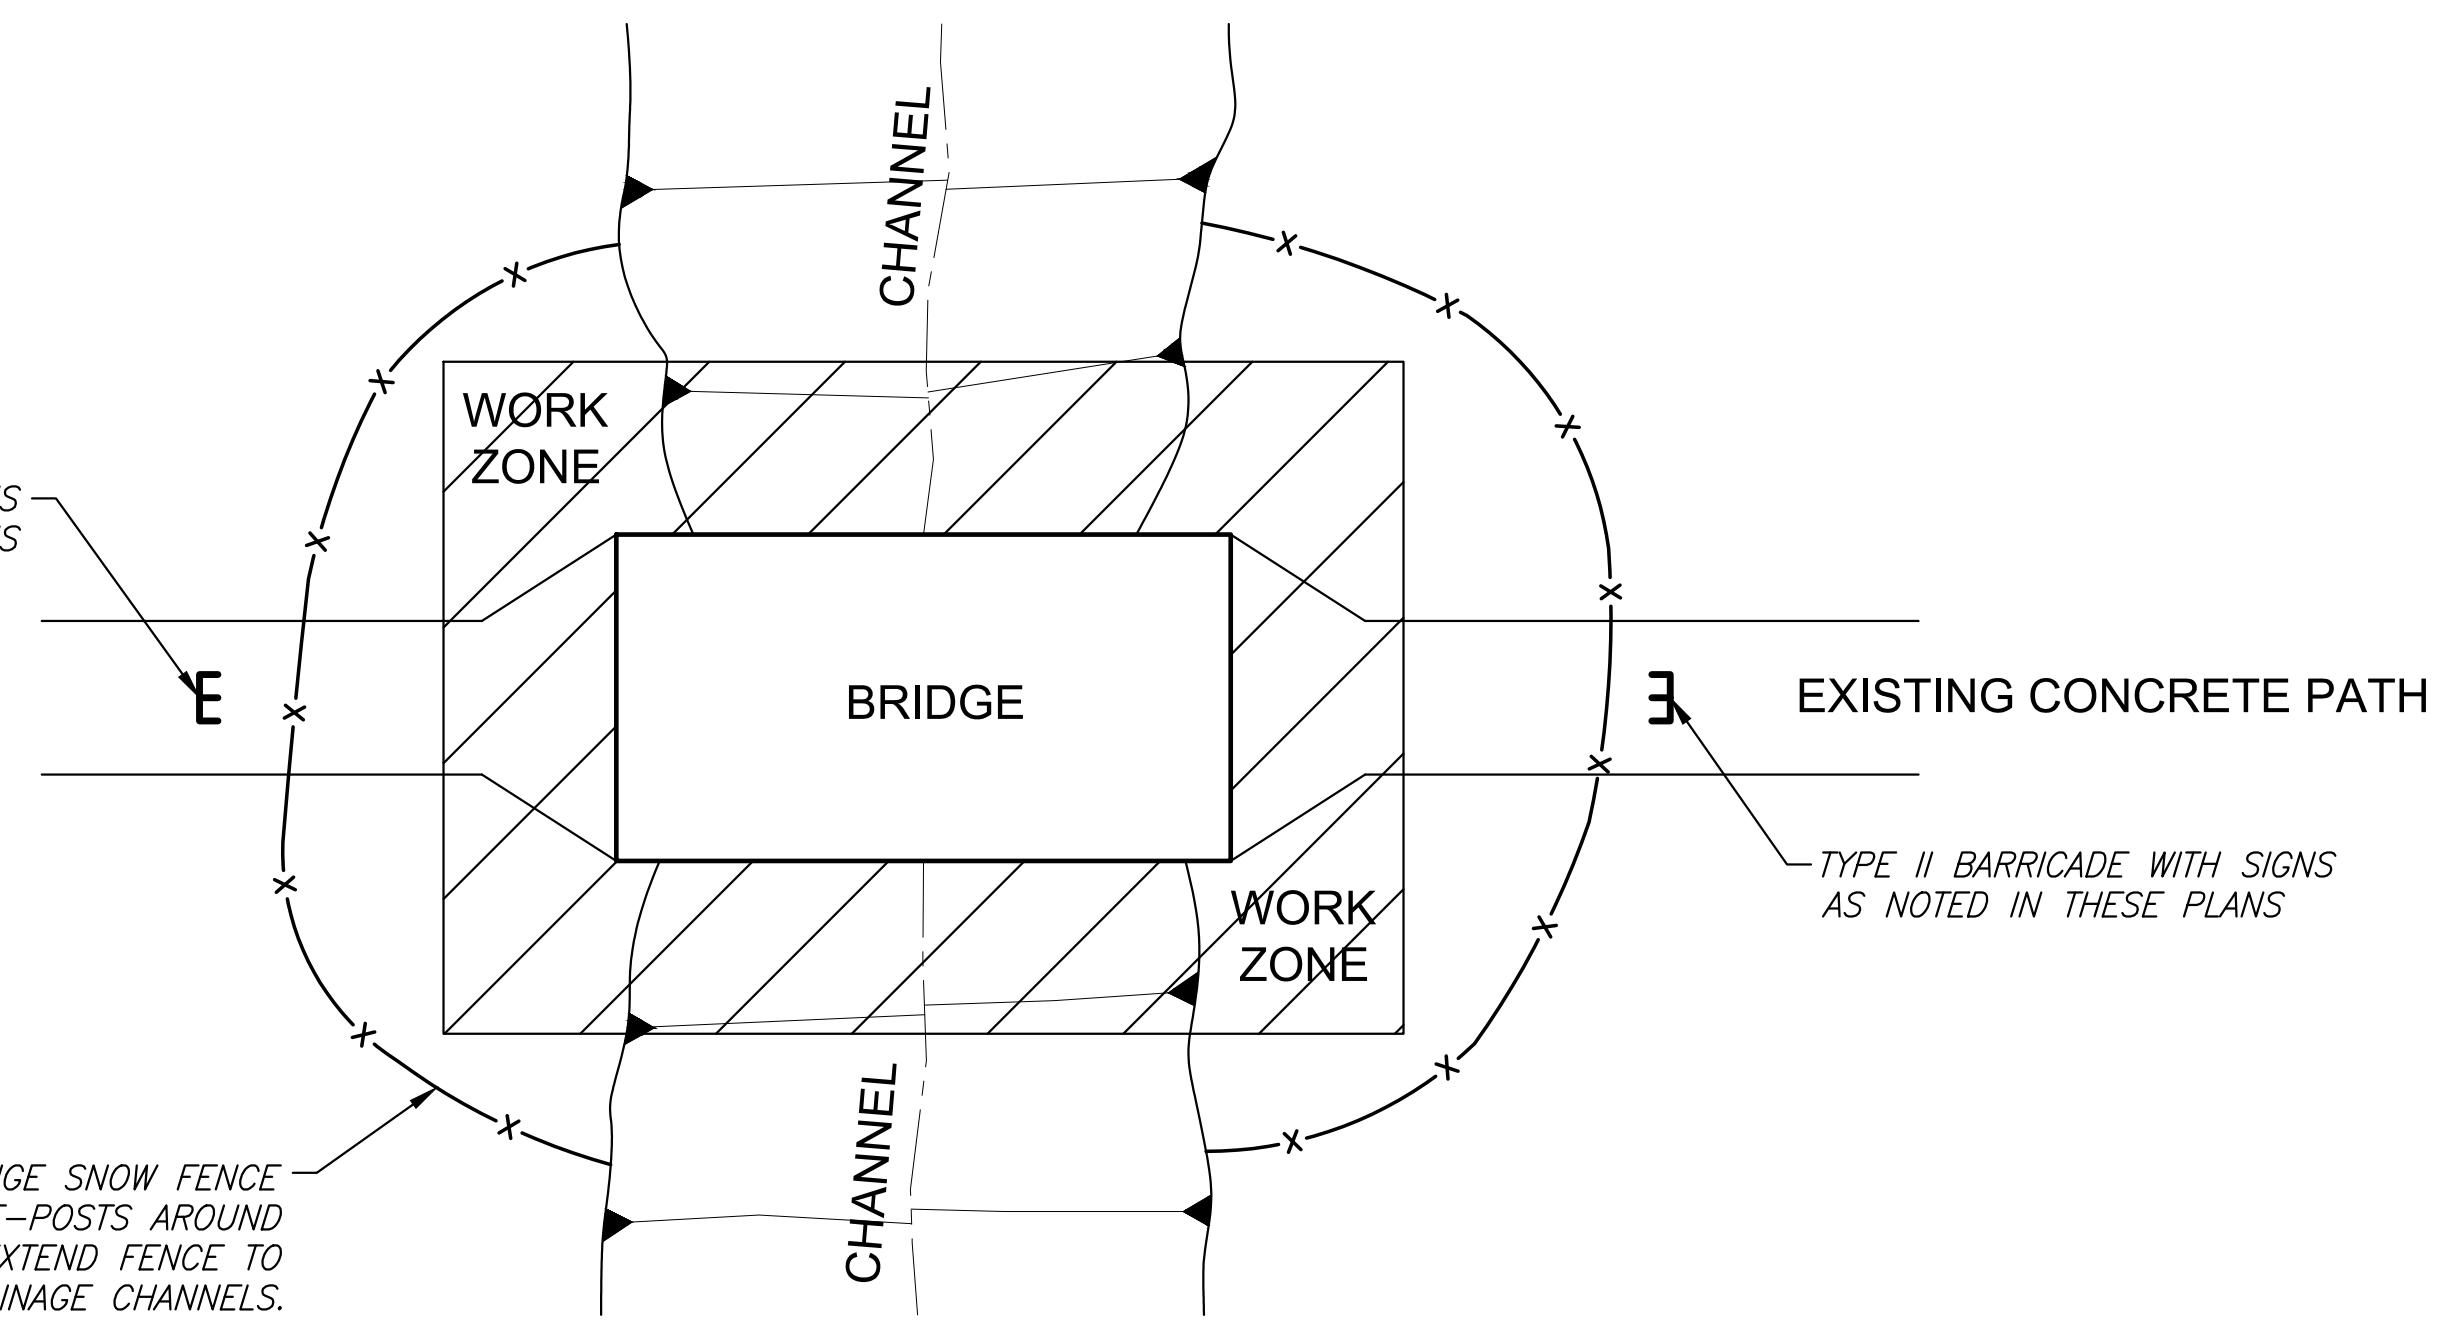

TYPICAL BRIDGE CLOSURE PLAN
(NOT TO SCALE)

PLANS FOR
MACDONALD GOLF COURSE DRAINAGE IMPROVEMENTS
WICHITA, KS

©2021 MKEC Engineering All Rights Reserved www.mkec.com
These drawings and their contents, including, but not limited to, all concepts, designs, & ideas are the exclusive property of MKEC Engineering (MKEC), and may not be used or reproduced in any way without the express consent of MKEC.

TYPICAL TRAFFIC CONTROL PLANS

PROJECT NO.		
DATE	01/20/2022	
SCALE	NONE	
DESIGNED	DRAWN	CHECKED
JRA	DM	JRA

NO.	REVISION	DATE

SHEET NO.
21 OF 24