
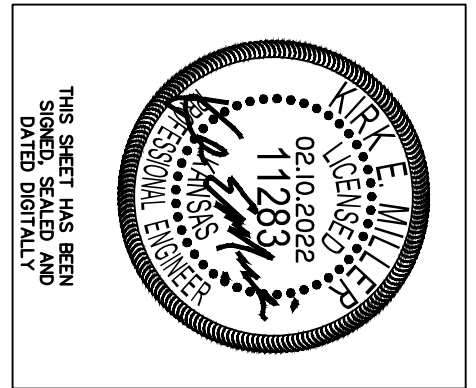
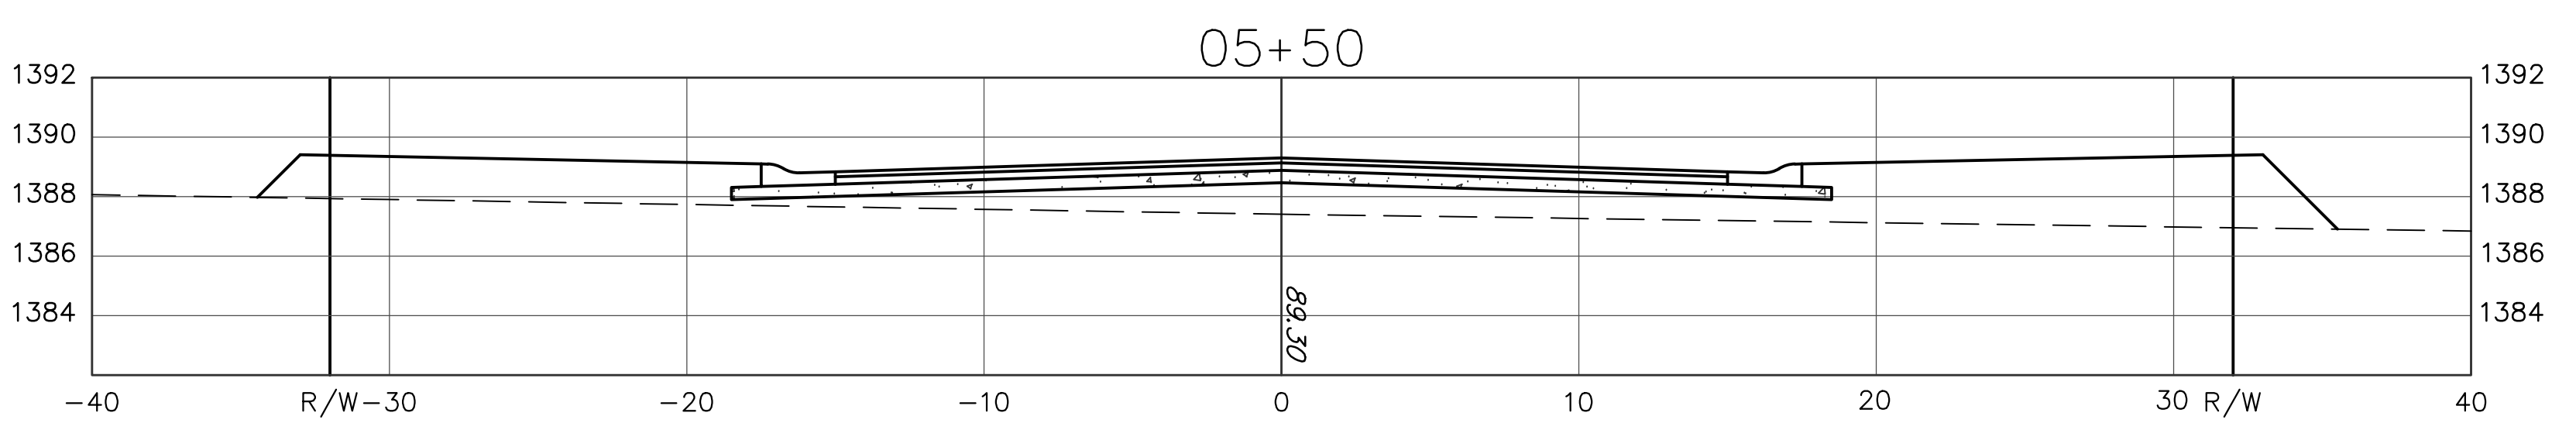
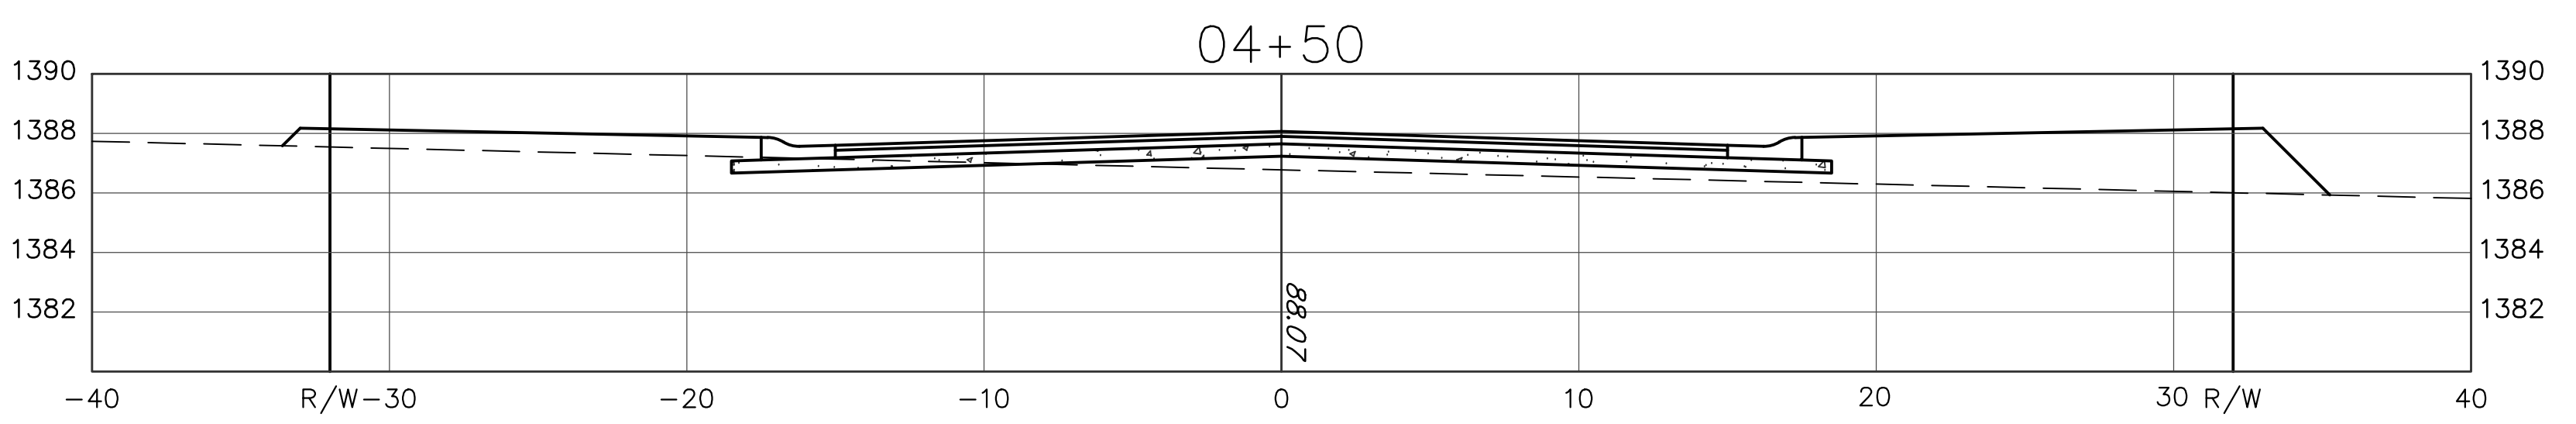
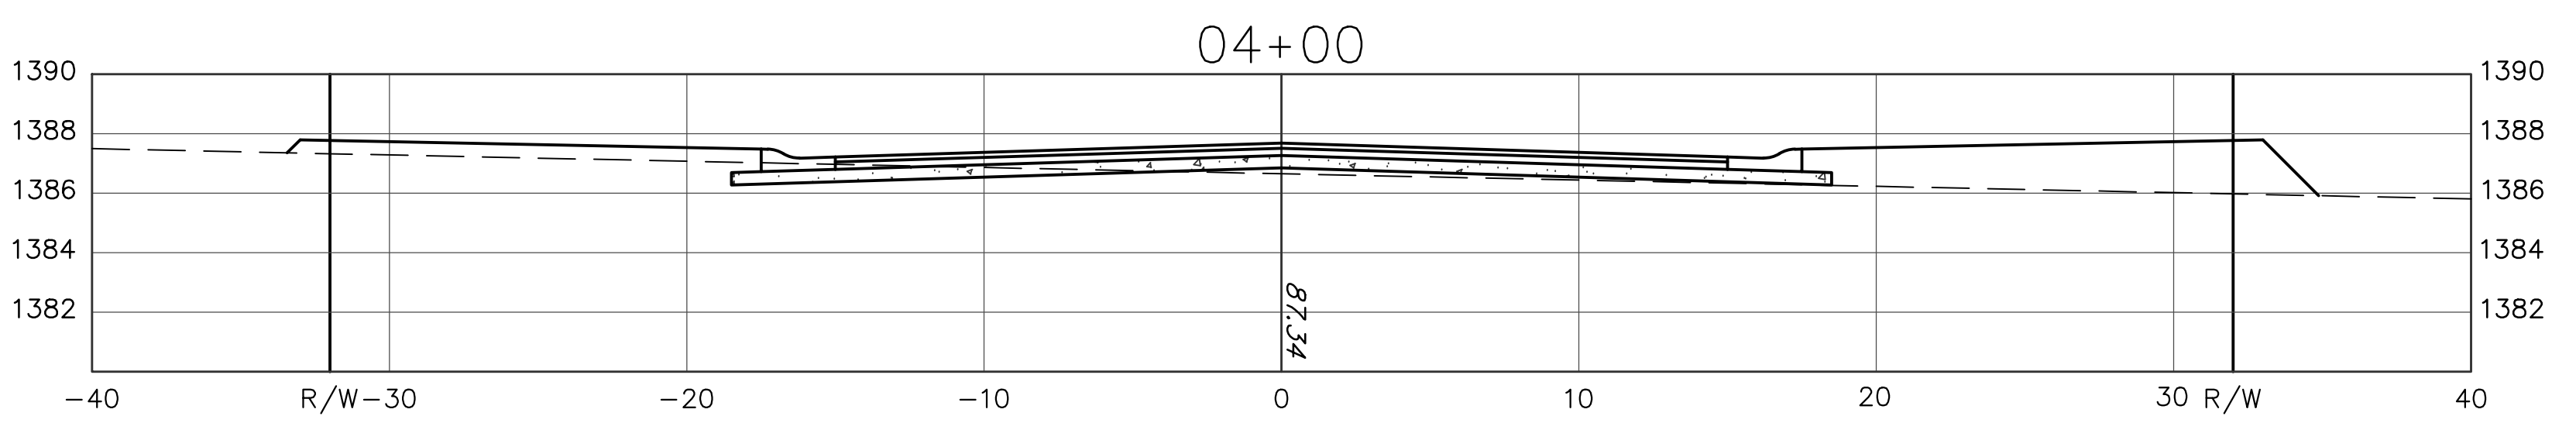
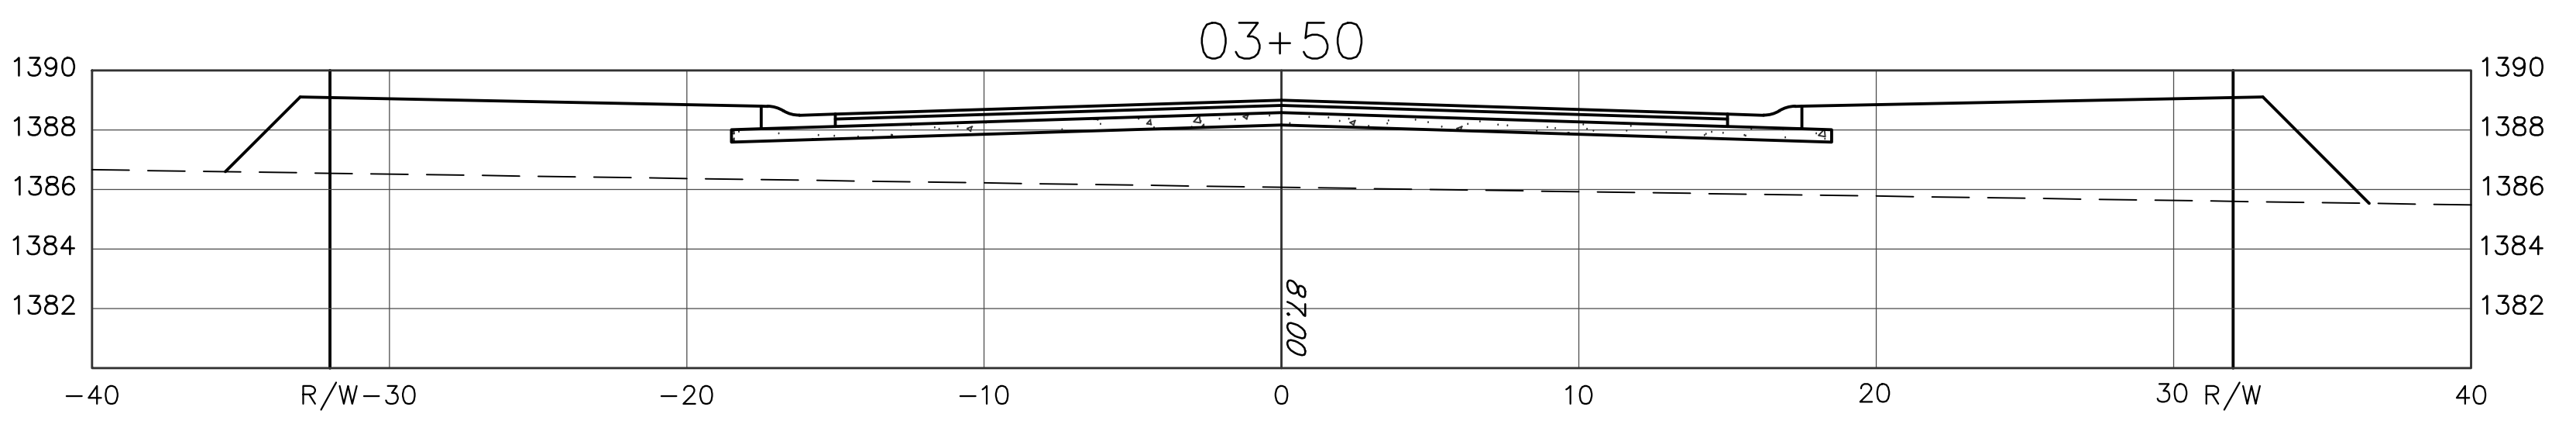
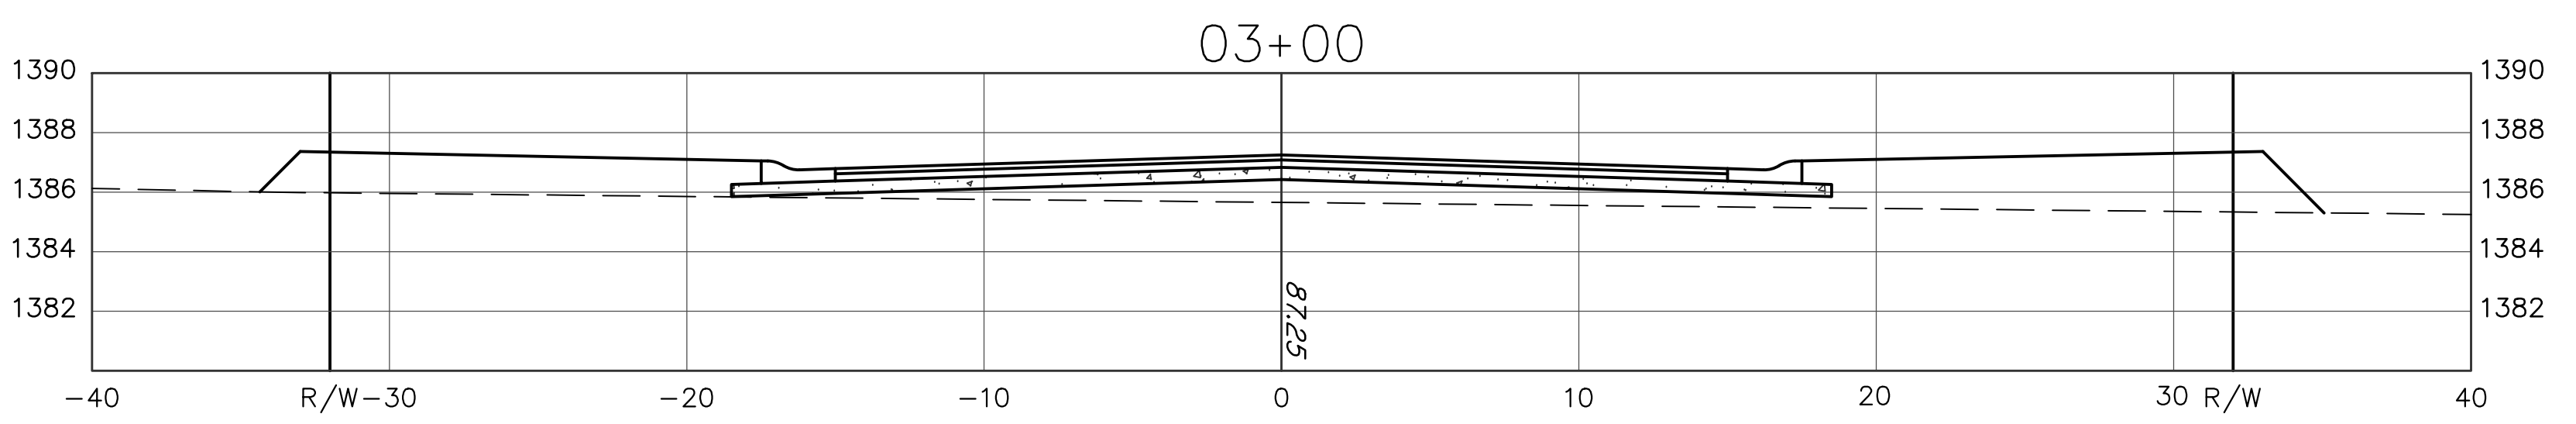
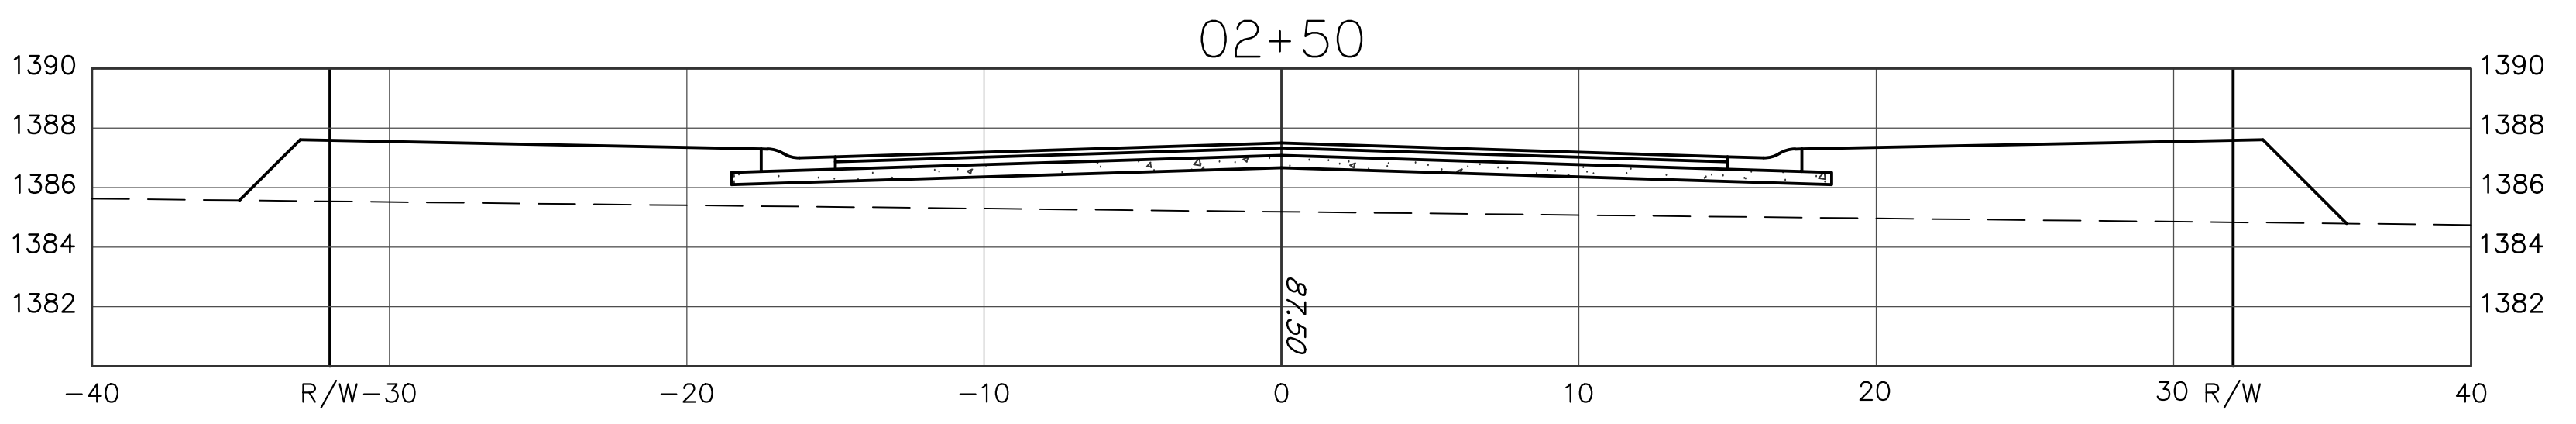
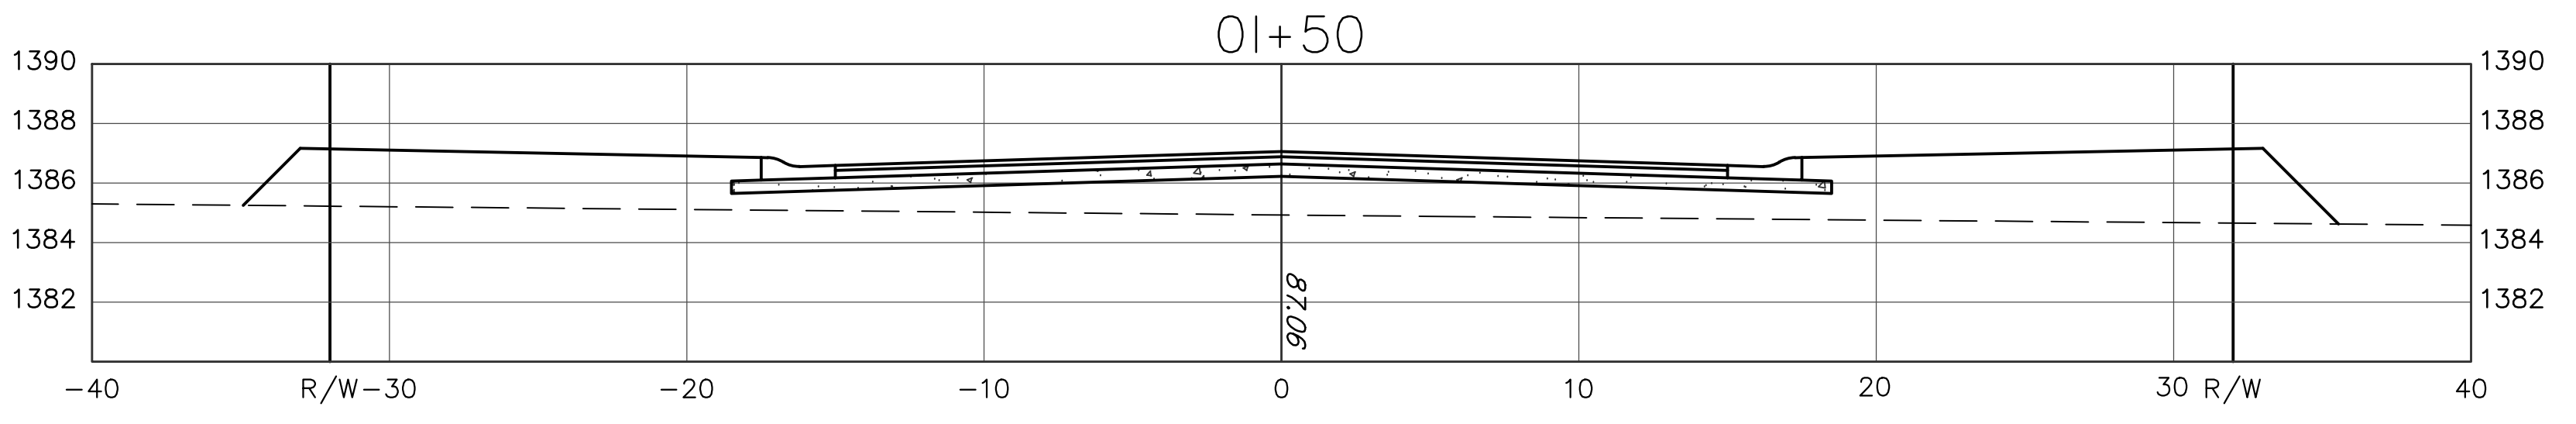
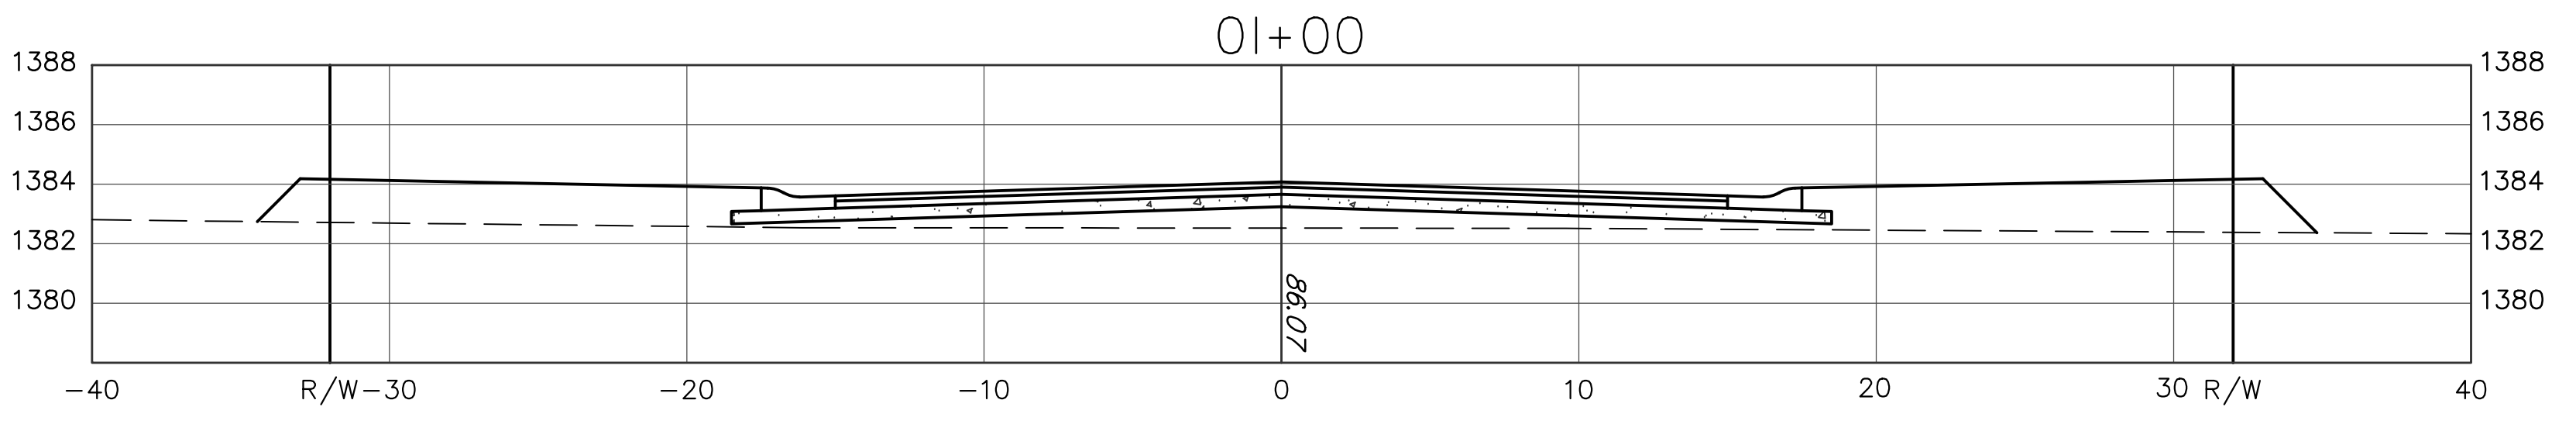


SAW MILL
BRIDGEWOOD
00+50
05+50

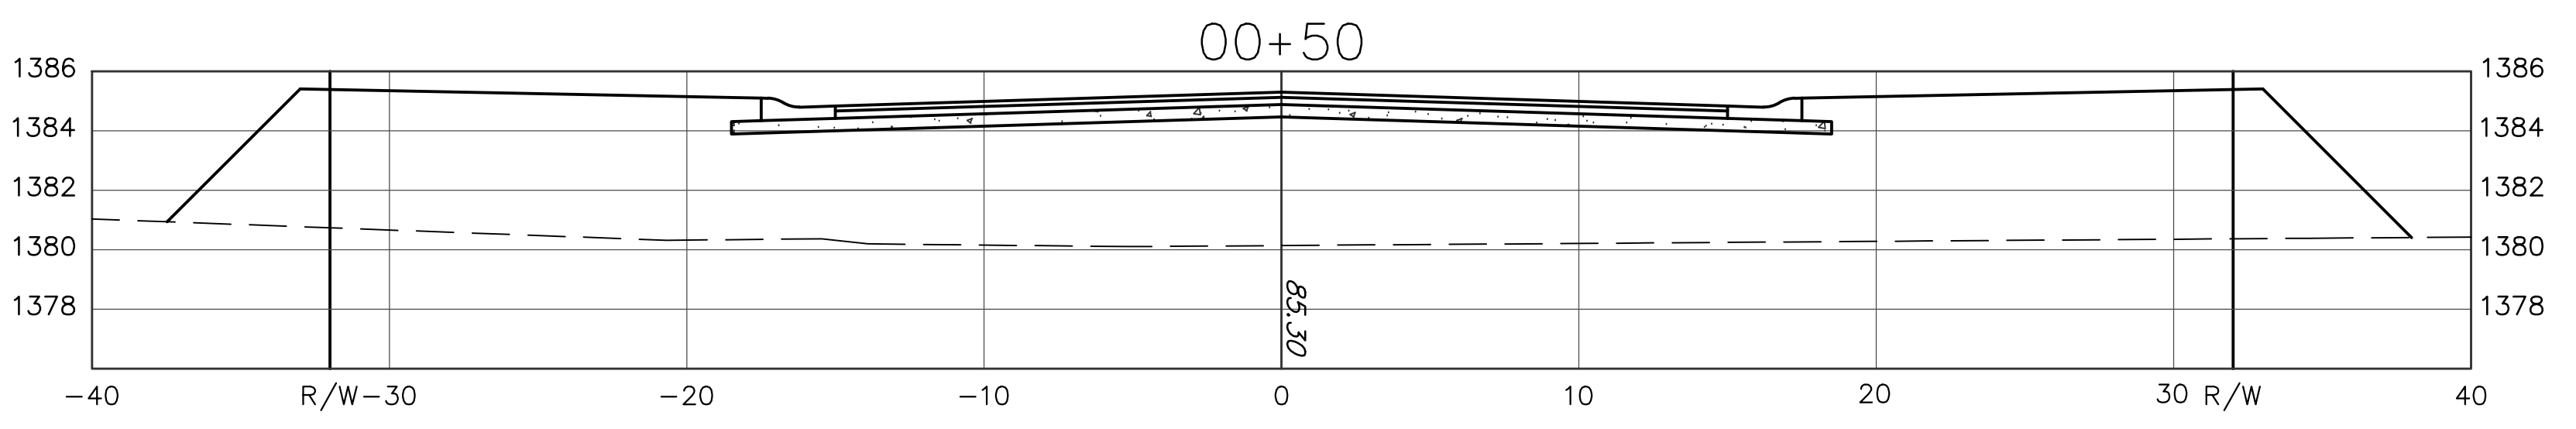

KEMILLER ENGINEERING PA
117 E. Leola, Wichita, KS 67202 (316)94-0942

**Sawmill Creek Addition (Phase 2)
Cross Sections
Wichita, Kansas**

DESIGN	KM	FILE	ZS	DATE	01/2022
REVISION		DRAWN	ZS	REVISION	

PROJECT NUMBER: _____

SHEET: **6.0**