
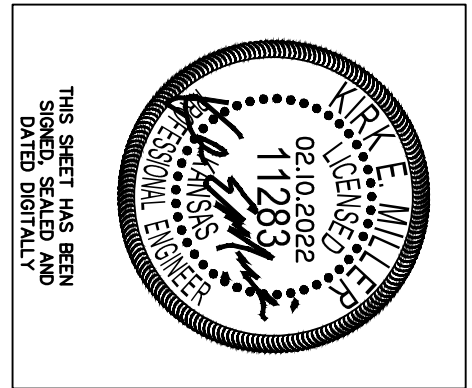
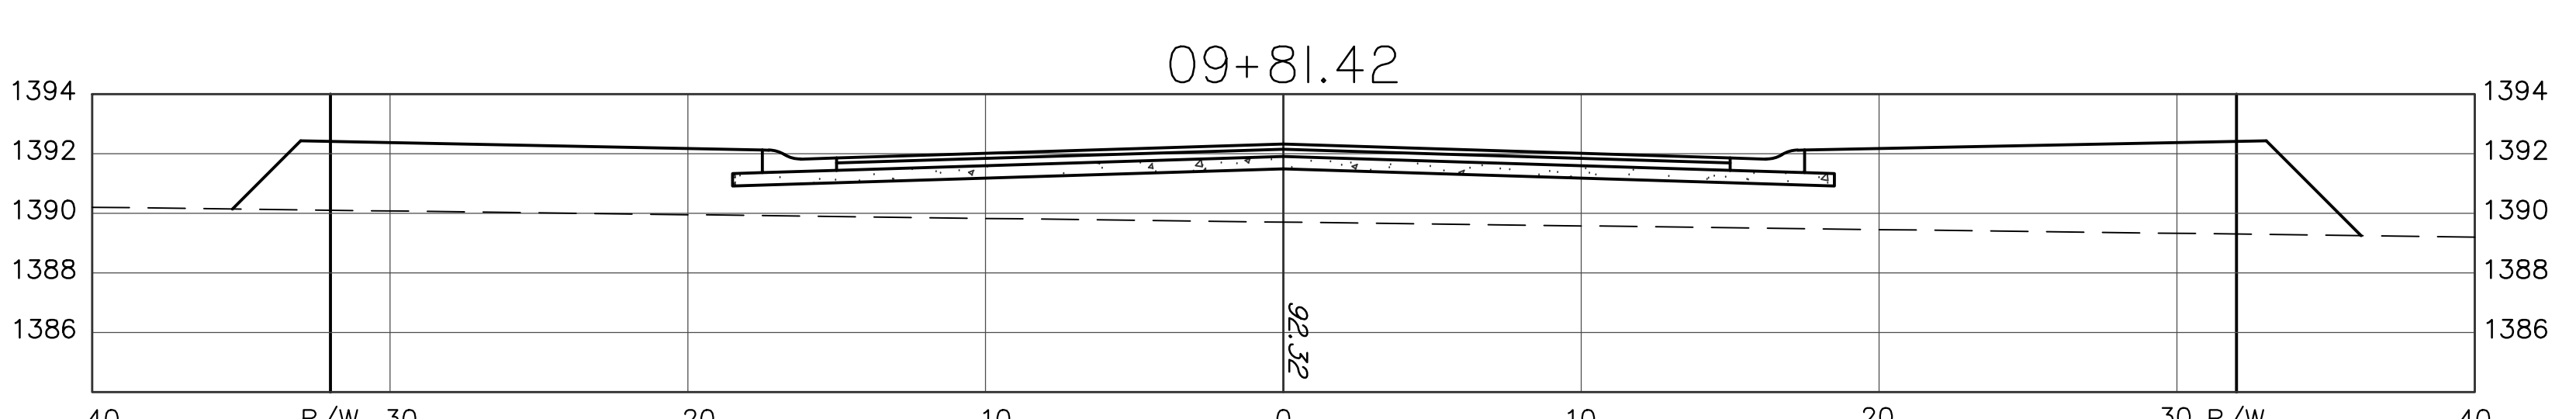
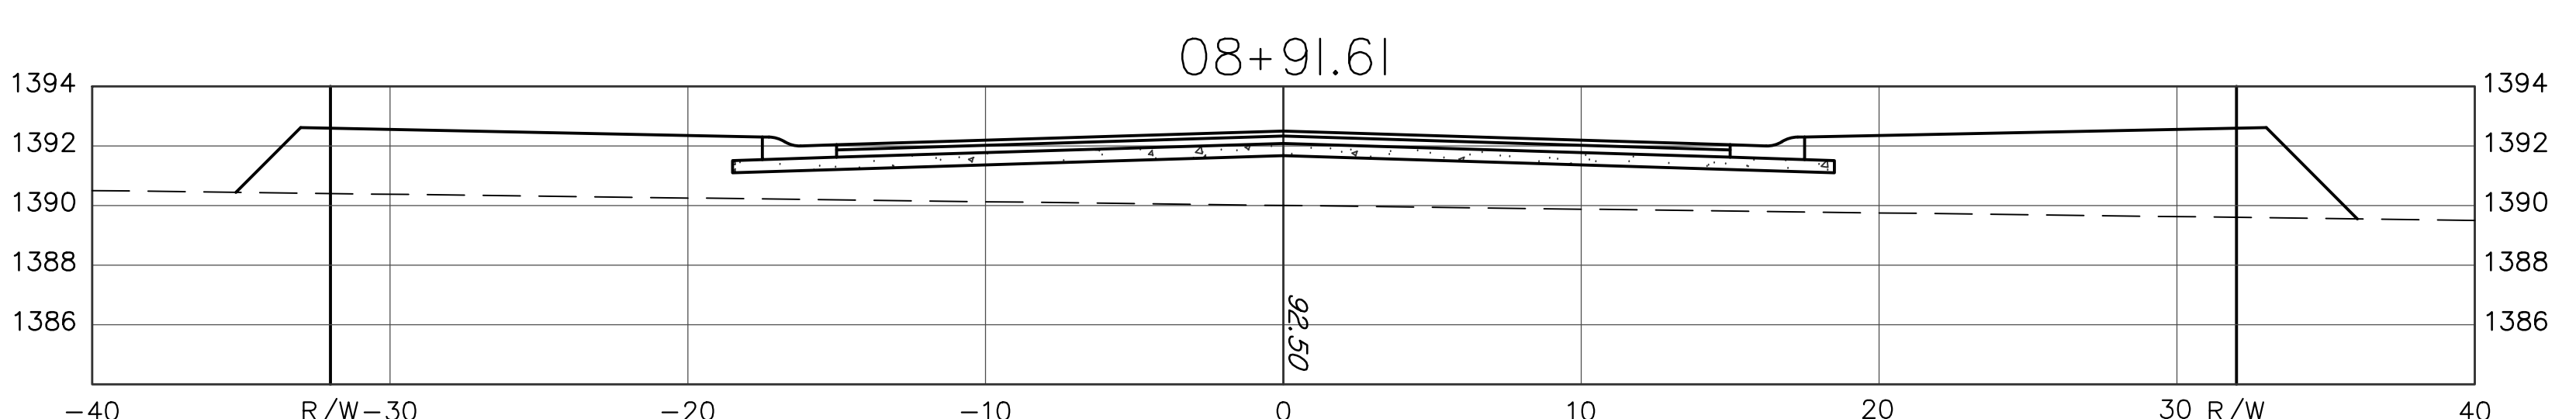
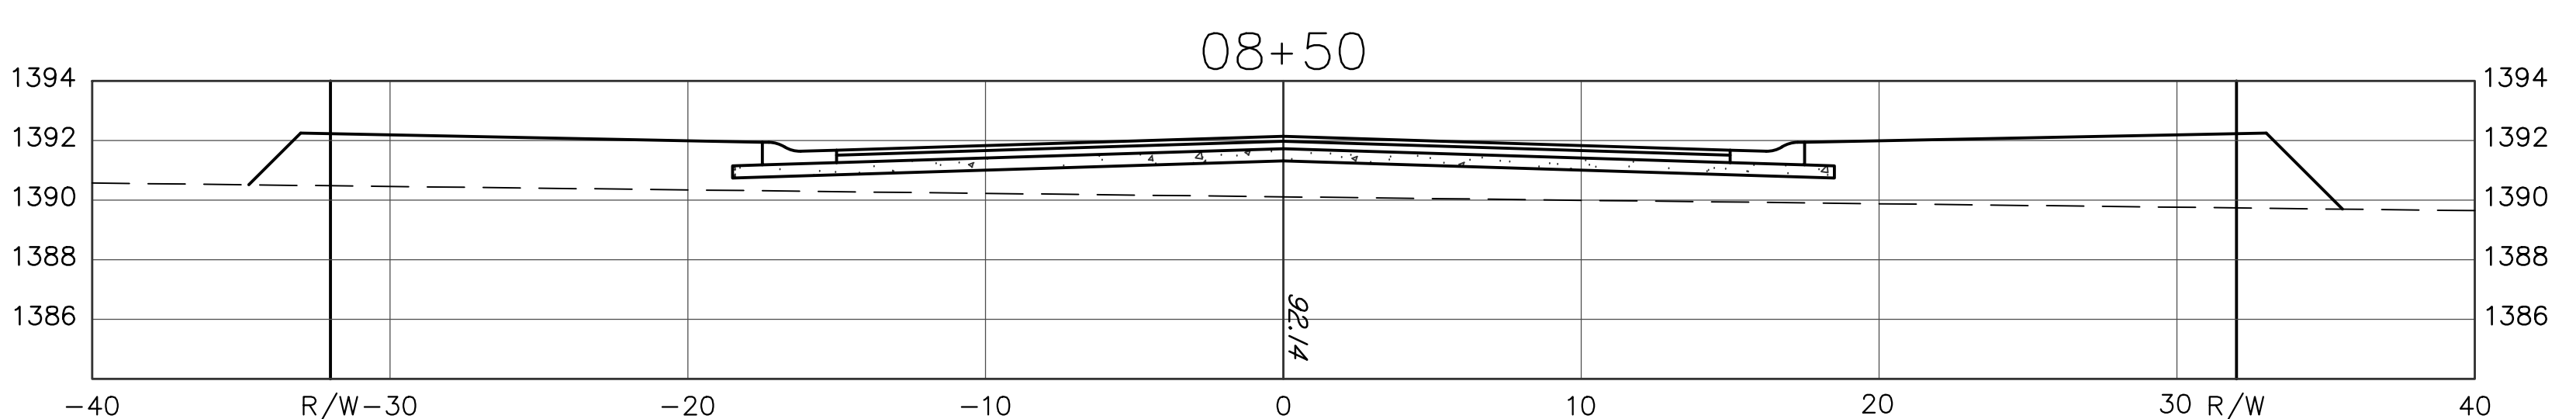
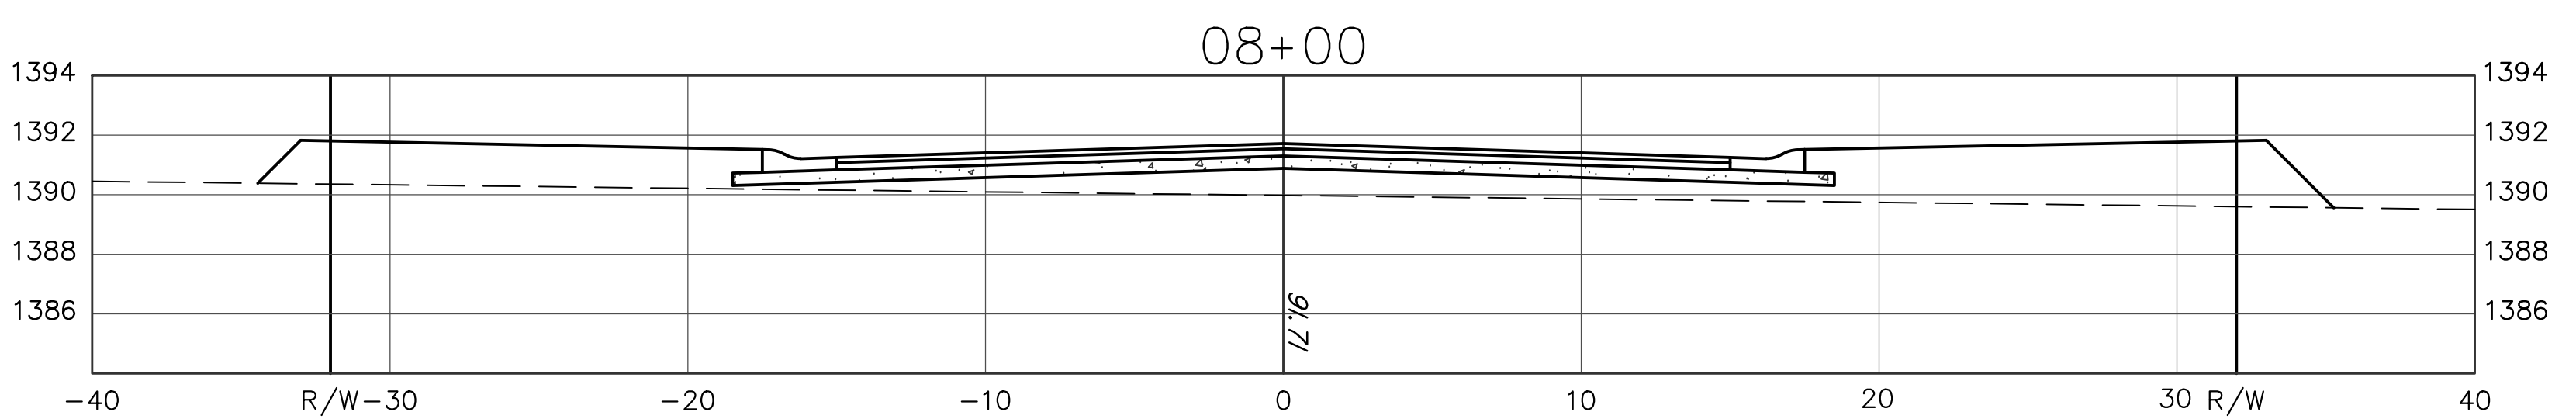
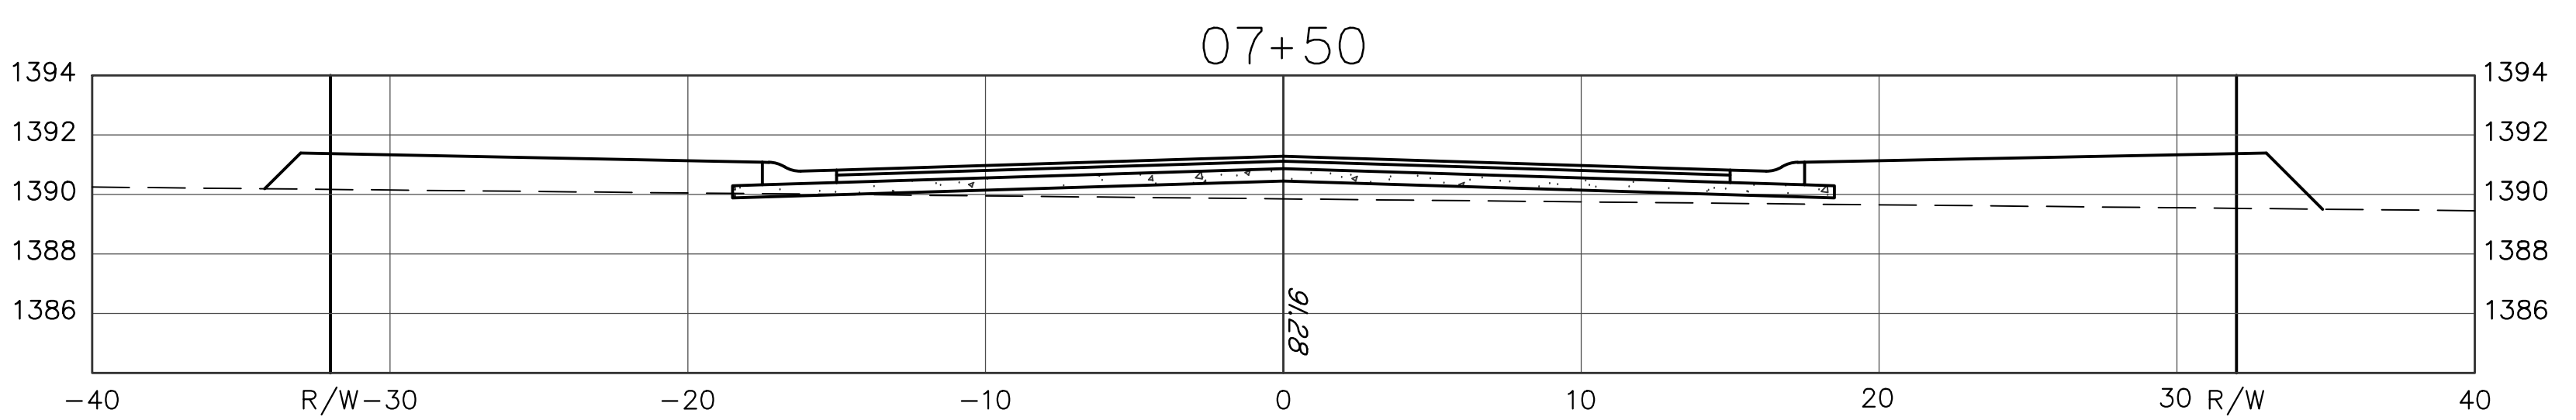
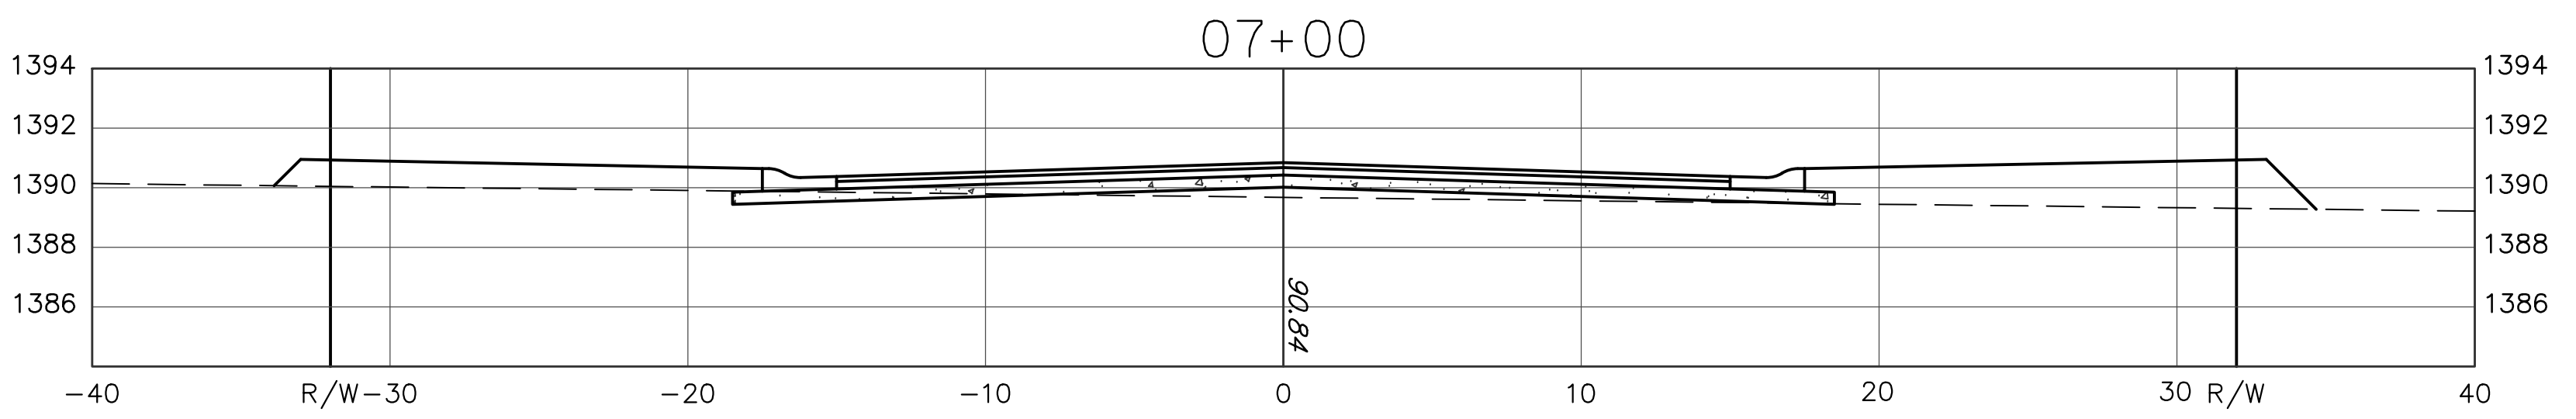
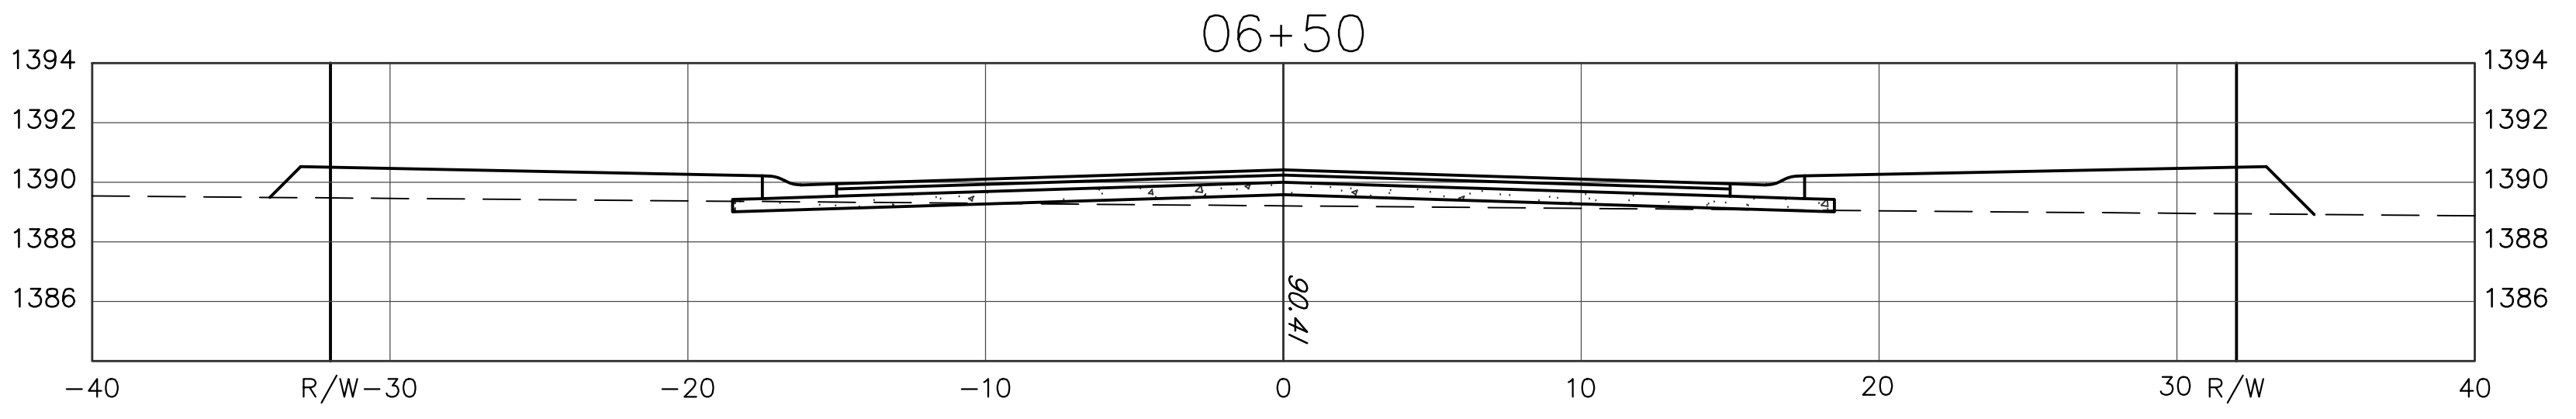


BRIDGEWOOD

06+00
09+81.42

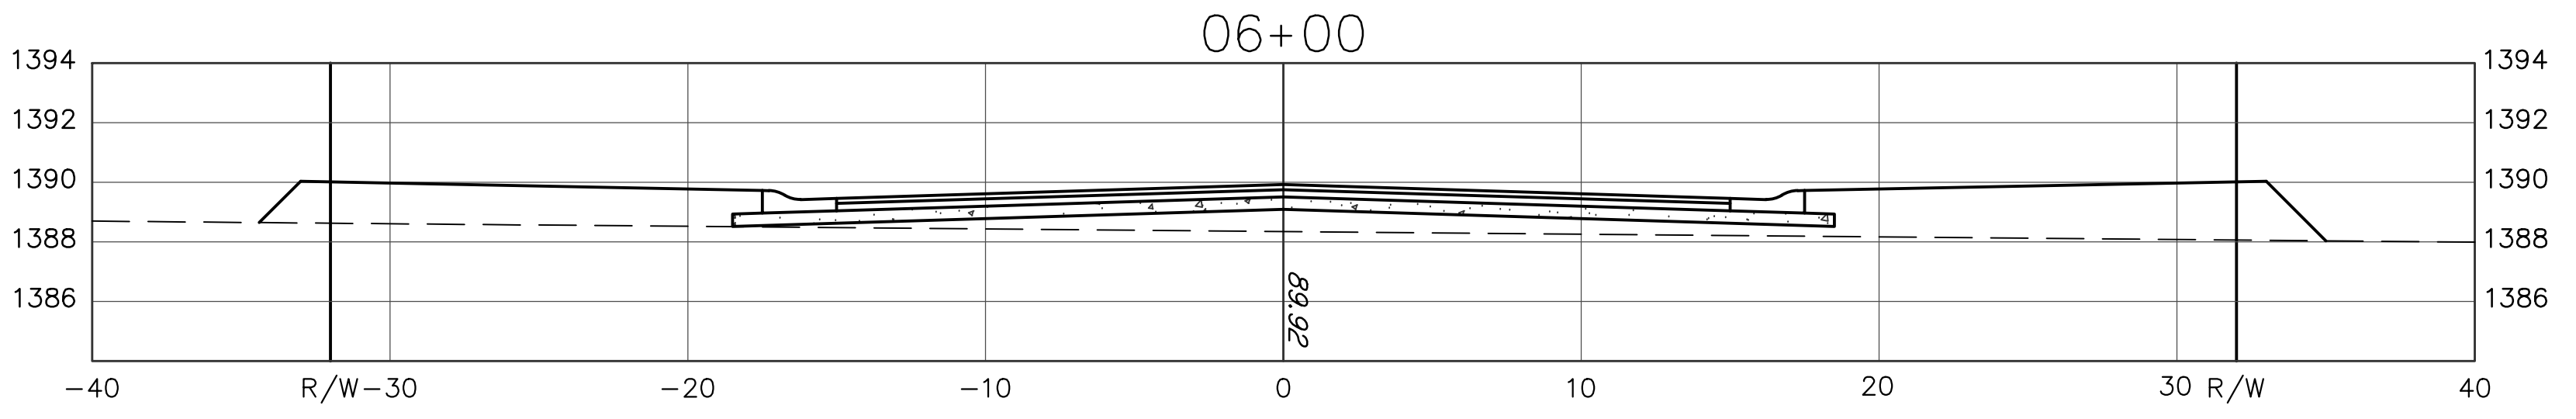

KEMILLER ENGINEERING, P.A.
117 E. Leola, Wichita, KS 67202 (316)944-0942

DESIGN	KM	FILE	DATE	SHEET
DRAWN	ZS	01/2022	6.1	
REVISION				

Sawmill Creek Addition (Phase 2)
Cross Sections
Wichita, Kansas