


1 in = 40 ft  
11"x17"



- Service Lines:
- 2630 E Central - Install 1" Service Line - Replace Ex. 1" Meter
  - 2700 E Central - Install 1" Service Line - Install new 1" Meter
  - 516 N Estelle - Install 1" Service Line - Install new 1" Meter
  - 519 N Estelle - Install 1" Service Line - Install new 1" Meter
  - 520 N Estelle - Install 1" Service Line - Install new 1" Meter
  - 527 N Estelle - Install 1" Service Line - Install new 1" Meter?
  - 528 N Estelle - Install 1" Service Line - Install new 1" Meter
  - 532 N Estelle - Install 1" Service Line - Replace Ex. 1" Meter
  - 533 N Estelle - Install 1" Service Line - Install new 1" Meter
  - 536 N Estelle - Install 1" Service Line - Replace Ex. 1" Meter
  - 537 N Estelle - Install 1" Service Line - Install new 1" Meter?

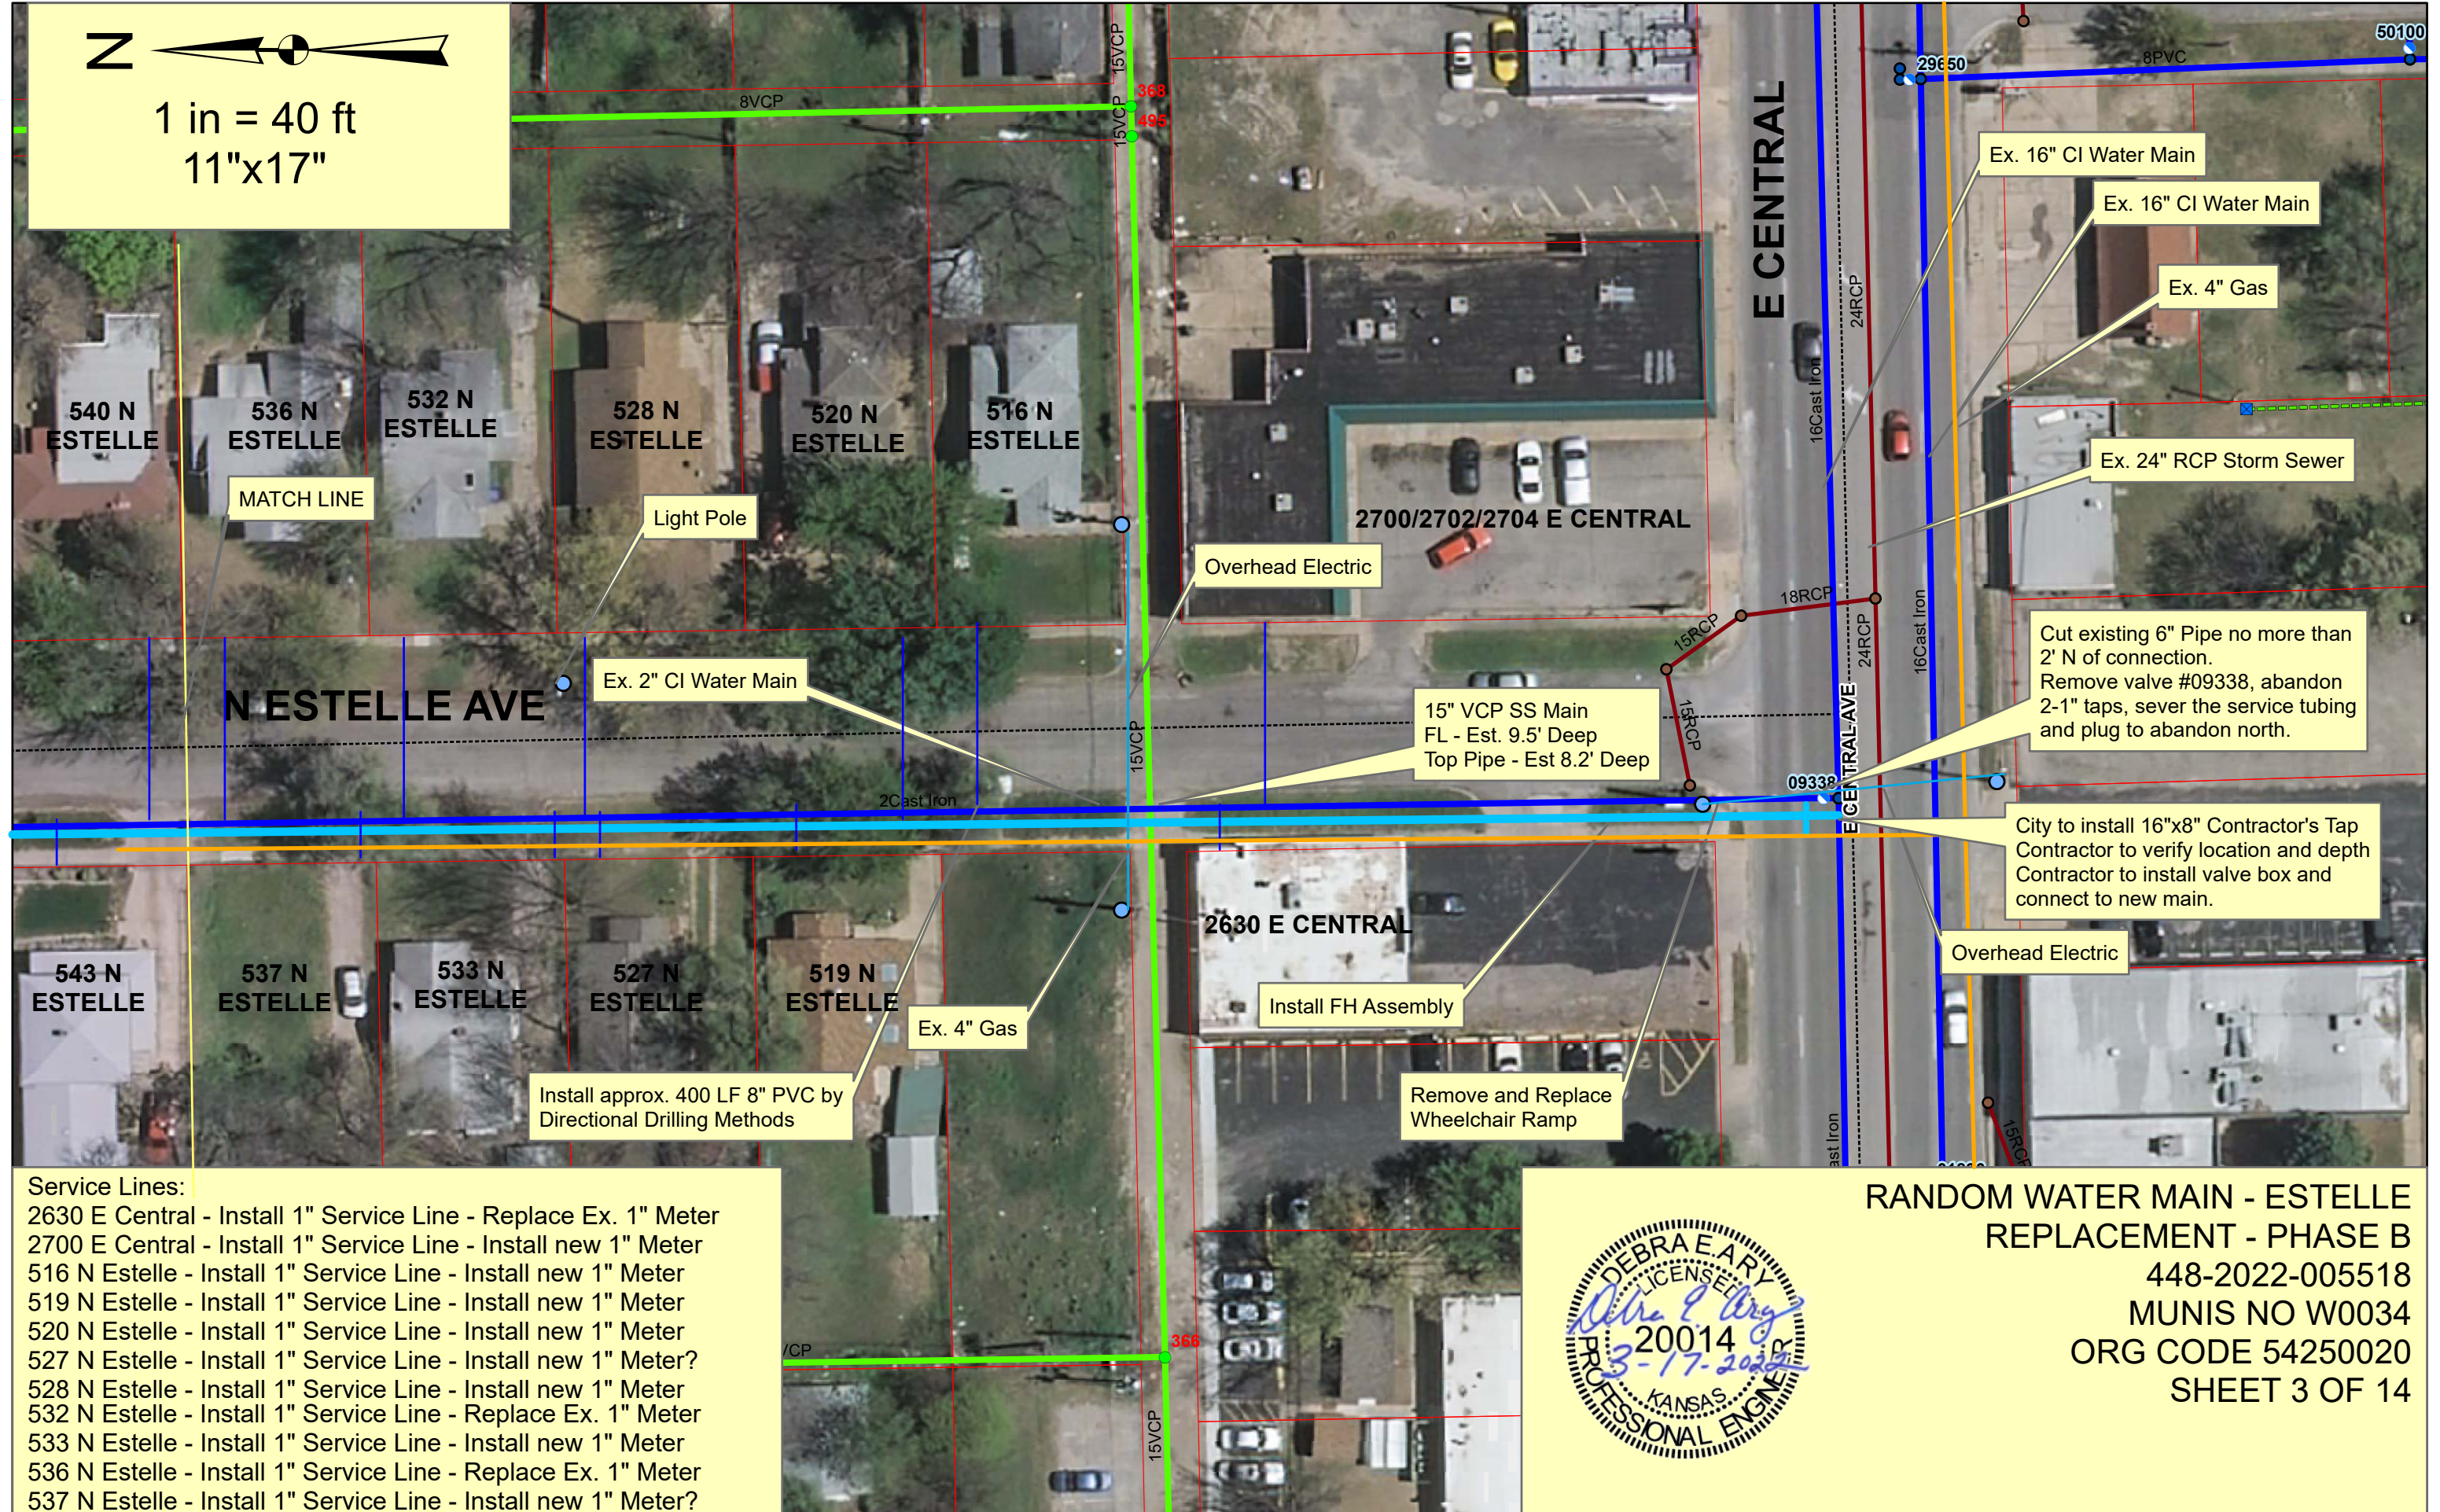

**RANDOM WATER MAIN - ESTELLE  
REPLACEMENT - PHASE B**  
 448-2022-005518  
 MUNIS NO W0034  
 ORG CODE 54250020  
 SHEET 3 OF 14