



CEMcKinney 12/17/2021 4:59:45 PM
 WORKSPACE\Garver_2012
 L:\2020\20141007 - McLean Traffic Study\WichitaDrawings\WMC_C104_PM.dgn

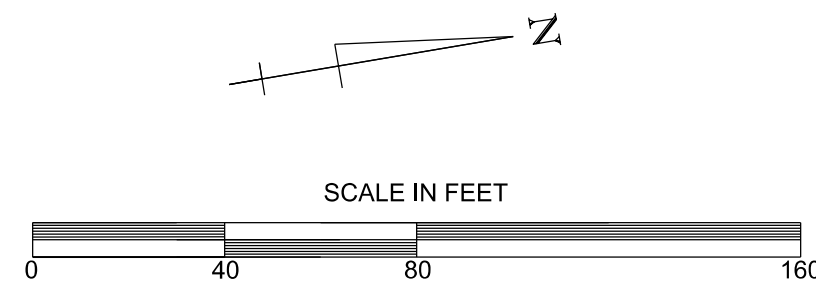


MOUNT ON MAST ARM

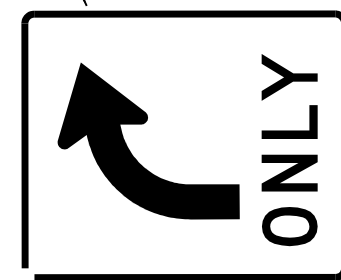

STA. 71+88.00, 40' LT.
 R3-5, "RIGHT-TURN ONLY"

DOUBLE 4" YELLOW

24" WHITE

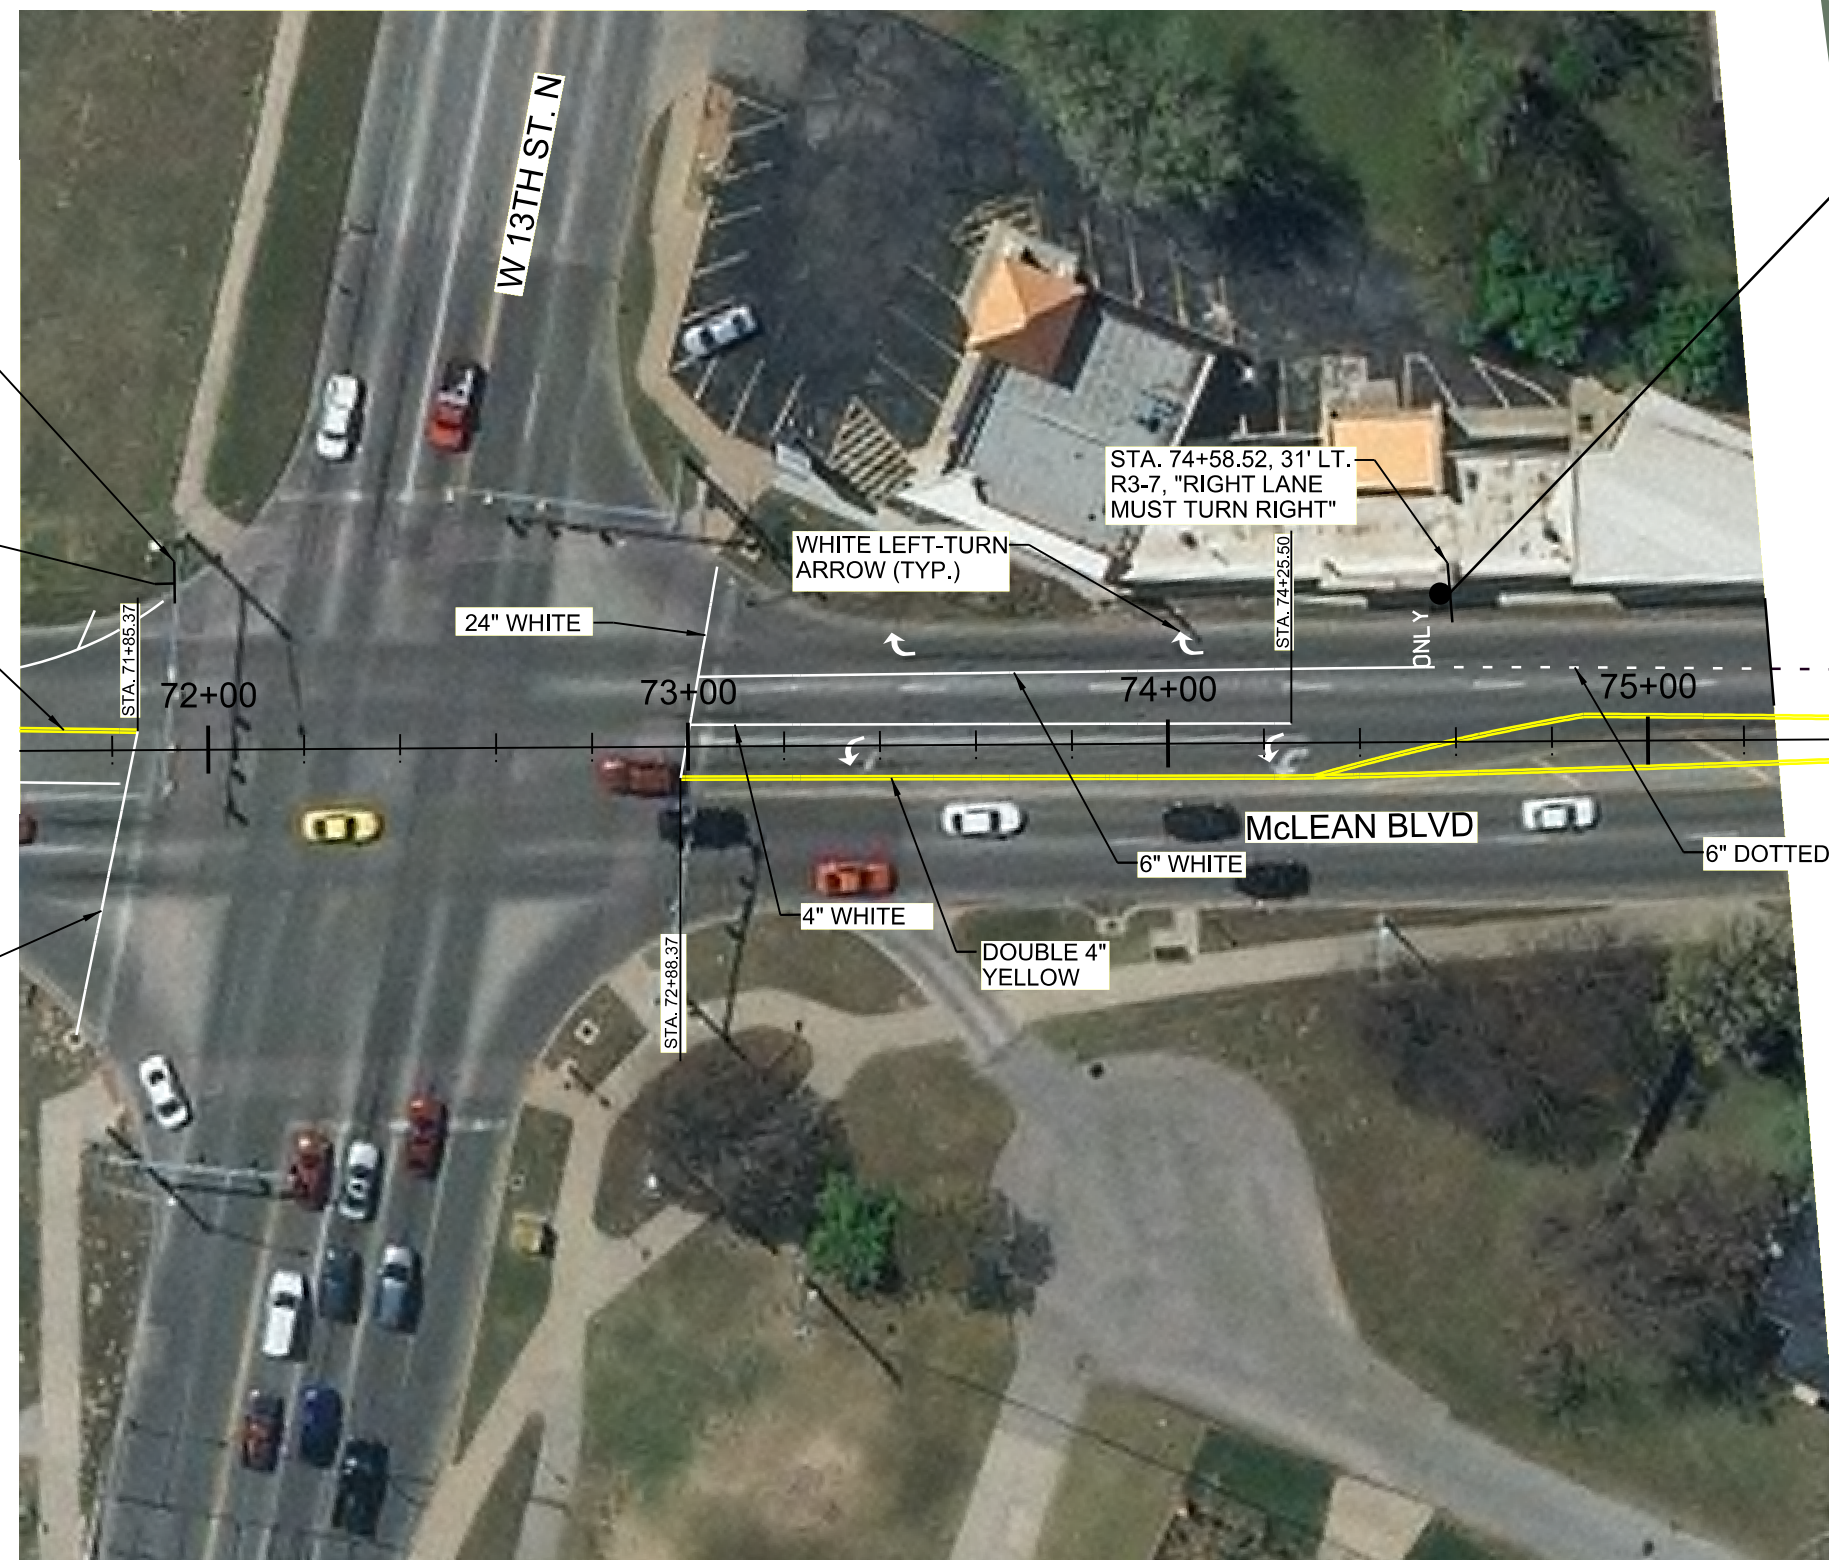

RIGHT LANE
 MUST
 TURN RIGHT


RIGHT LANE
 MUST
 TURN RIGHT

WHITE LEFT-TURN
 ARROW (TYP.)

STA. 74+58.52, 31' LT.
 R3-7, "RIGHT LANE
 MUST TURN RIGHT"

STA. 76+33.52, 31' LT.
 R3-7, "RIGHT LANE
 MUST TURN RIGHT"

POE
 76+88.37

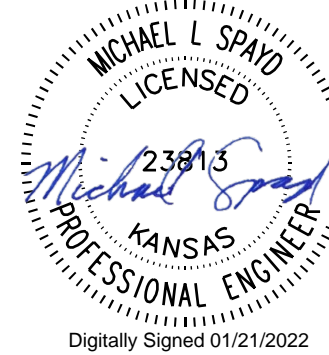

REV.	DATE	DESCRIPTION	BY



CITY OF WICHITA
 WICHITA, KANSAS
 MCLEAN BLVD.
 CENTRAL AVE. TO 13TH ST N

PAVEMENT
 MARKINGS

JOB NO.: 20T41007
 DATE: DEC 2021
 DESIGNED BY: CEM
 DRAWN BY: CEM

BAR IS ONE INCH ON ORIGINAL DRAWING
 0" 1"
 IF NOT ONE INCH ON THIS SHEET, ADJUST SCALES ACCORDINGLY.

DRAWING NUMBER

SHEET NUMBER **11**