



PLOTTED: Monday, March 21, 2022 @ 02:26PM


J:\PROJECTS\2019\1901010483_COW_SWANSON PARK BRIDGE REPLACEMENT_190483\CADD\SHOTS\05\CIVIL\BRIDGE\190483-05-5250.DWG

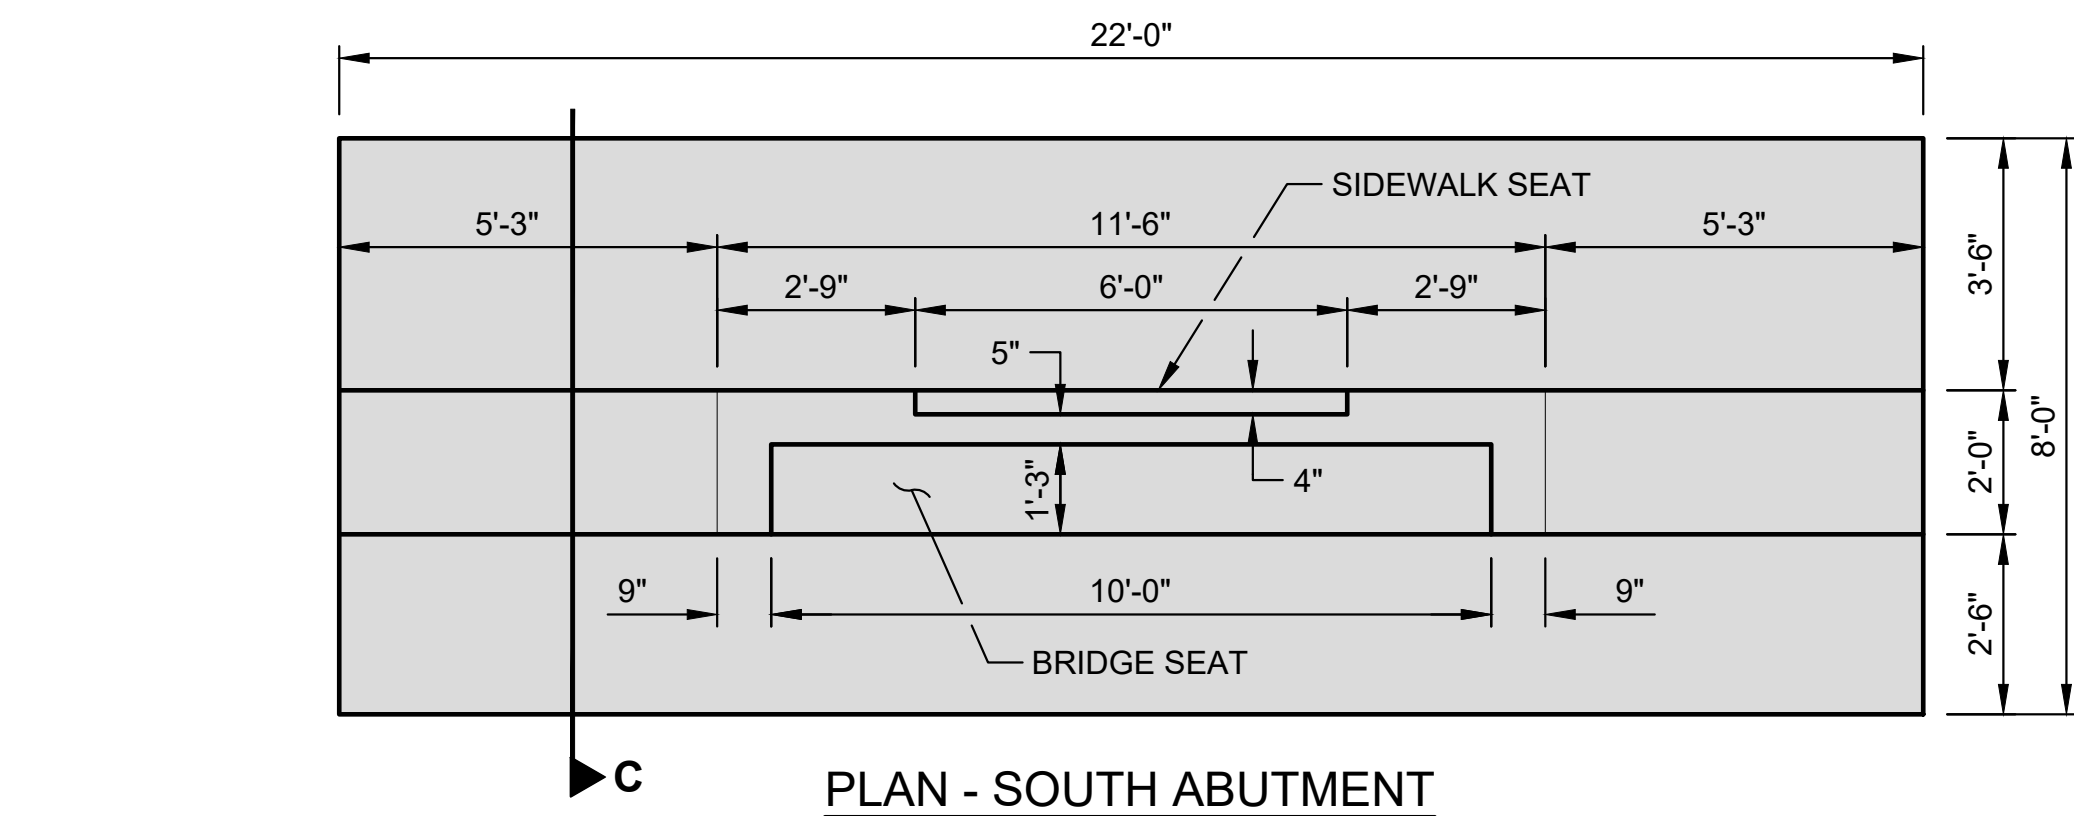


PLAN - SOUTH ABUTMENT

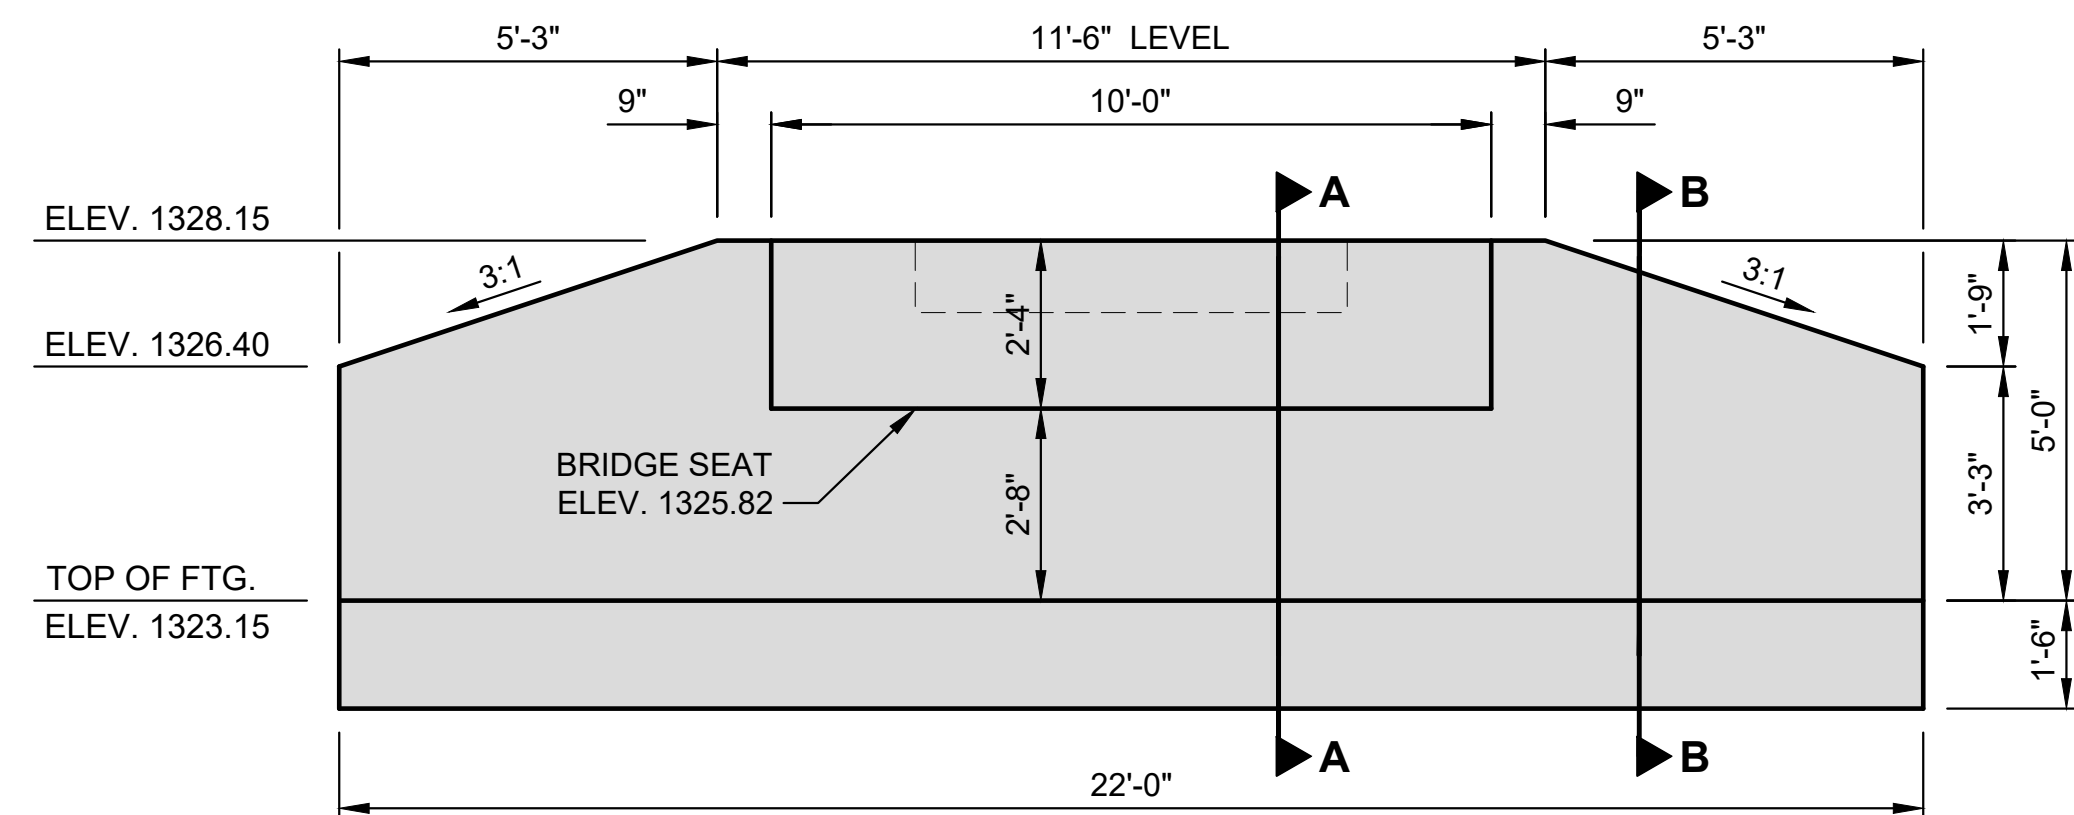


ELEVATION - SOUTH ABUTMENT

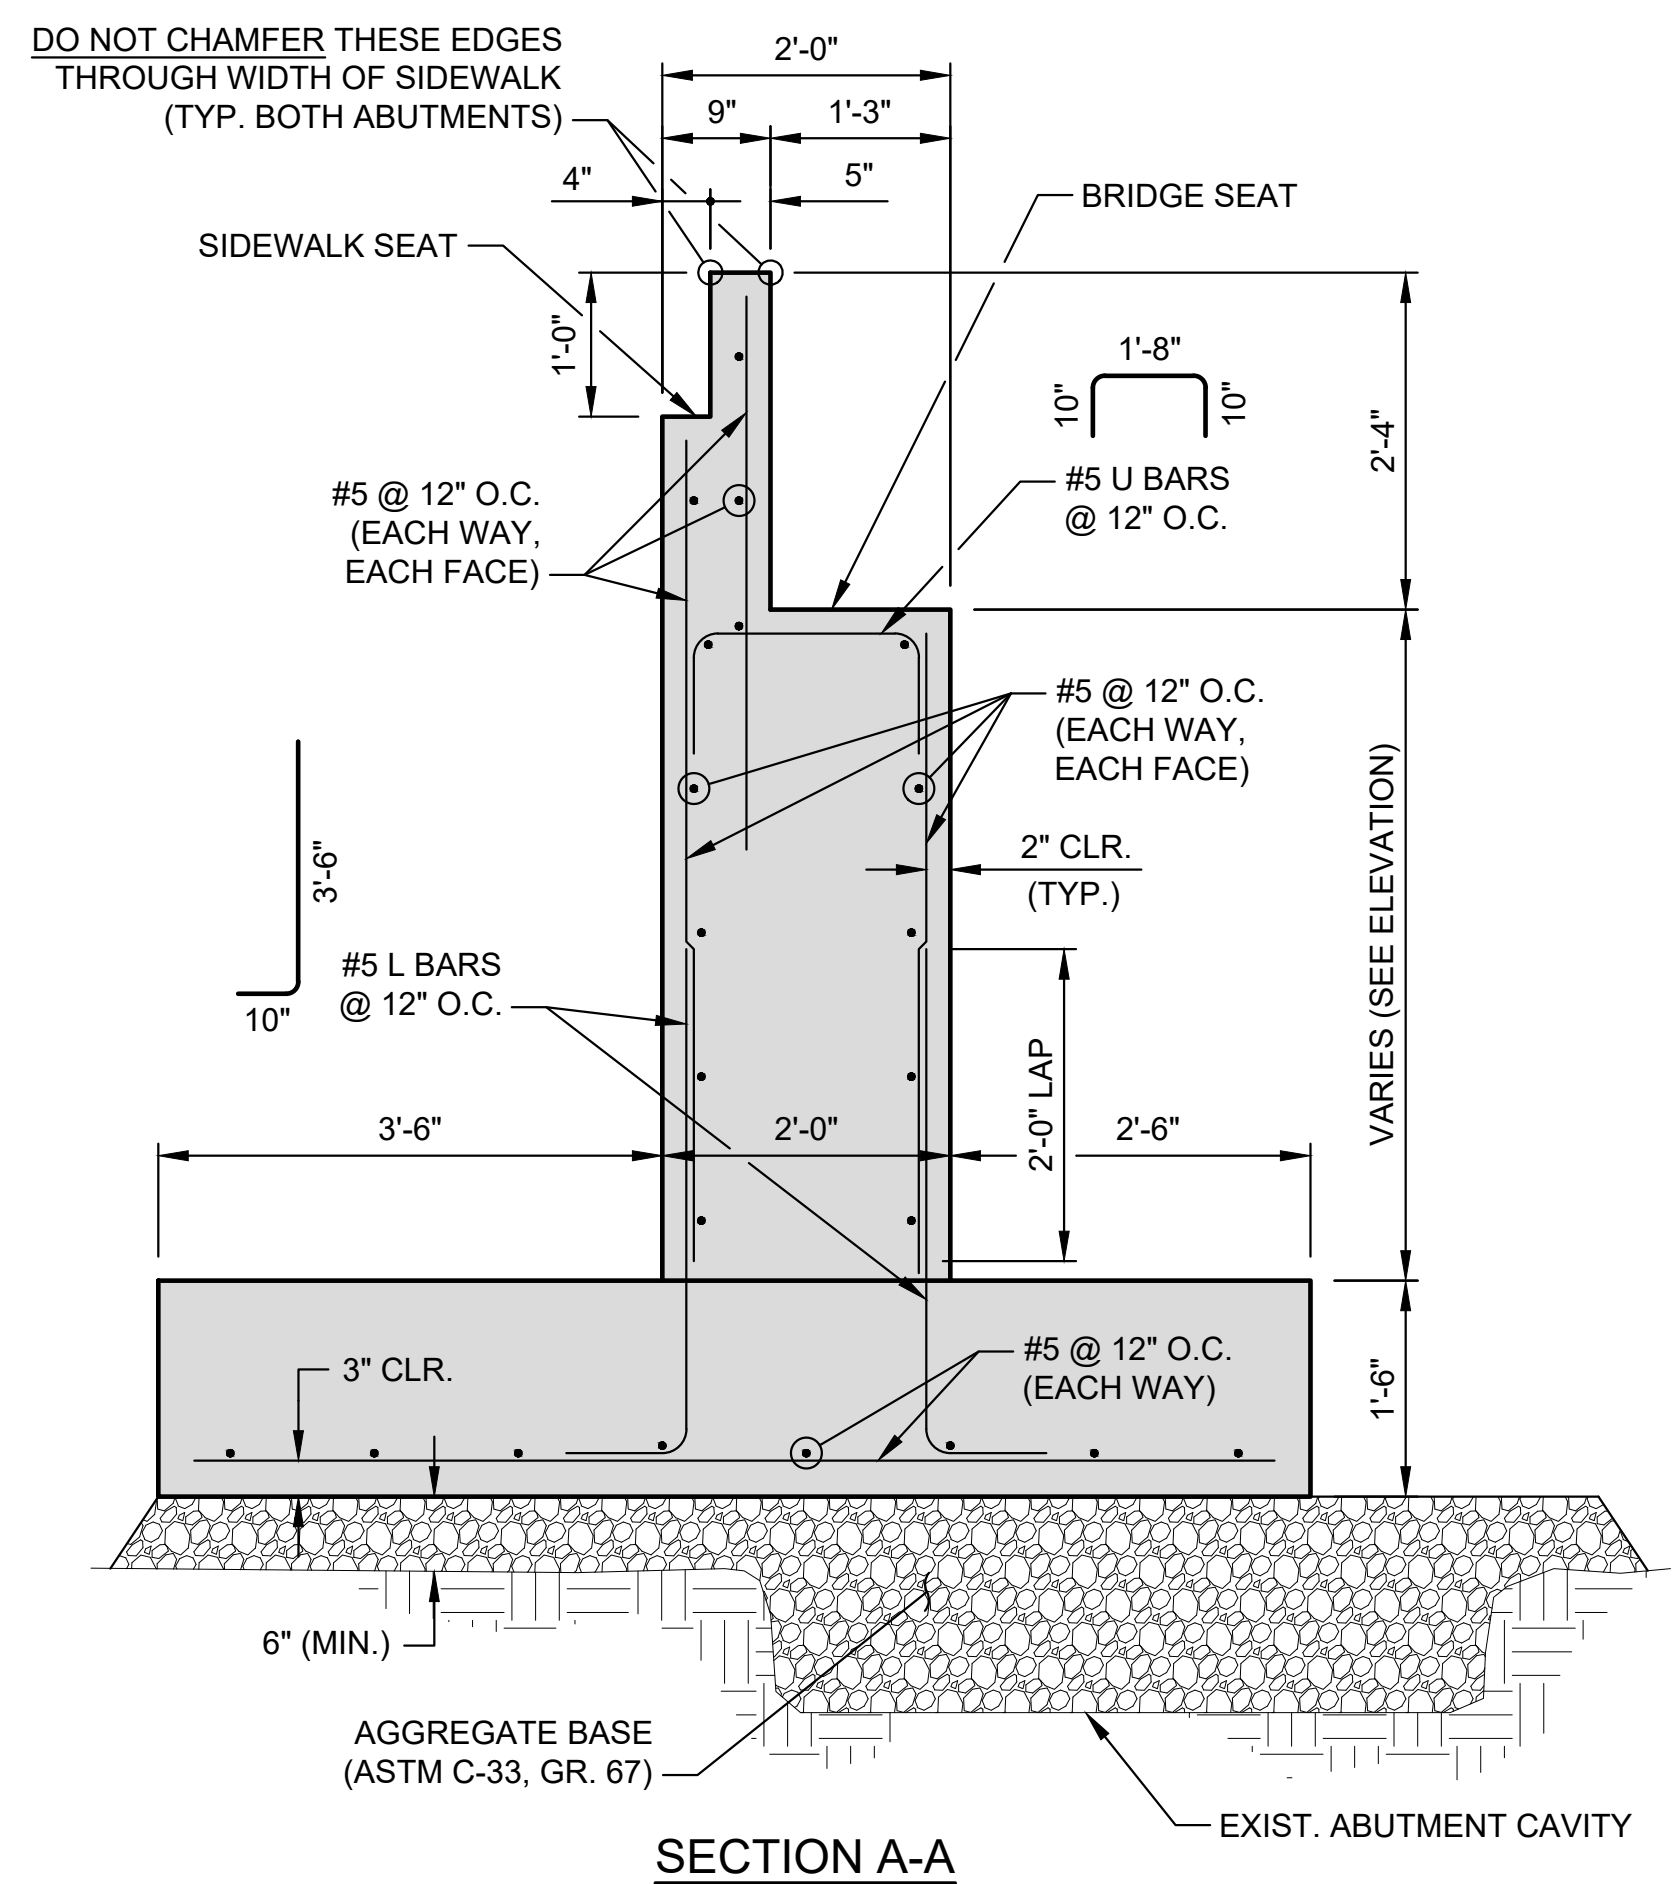


SECTION A-A

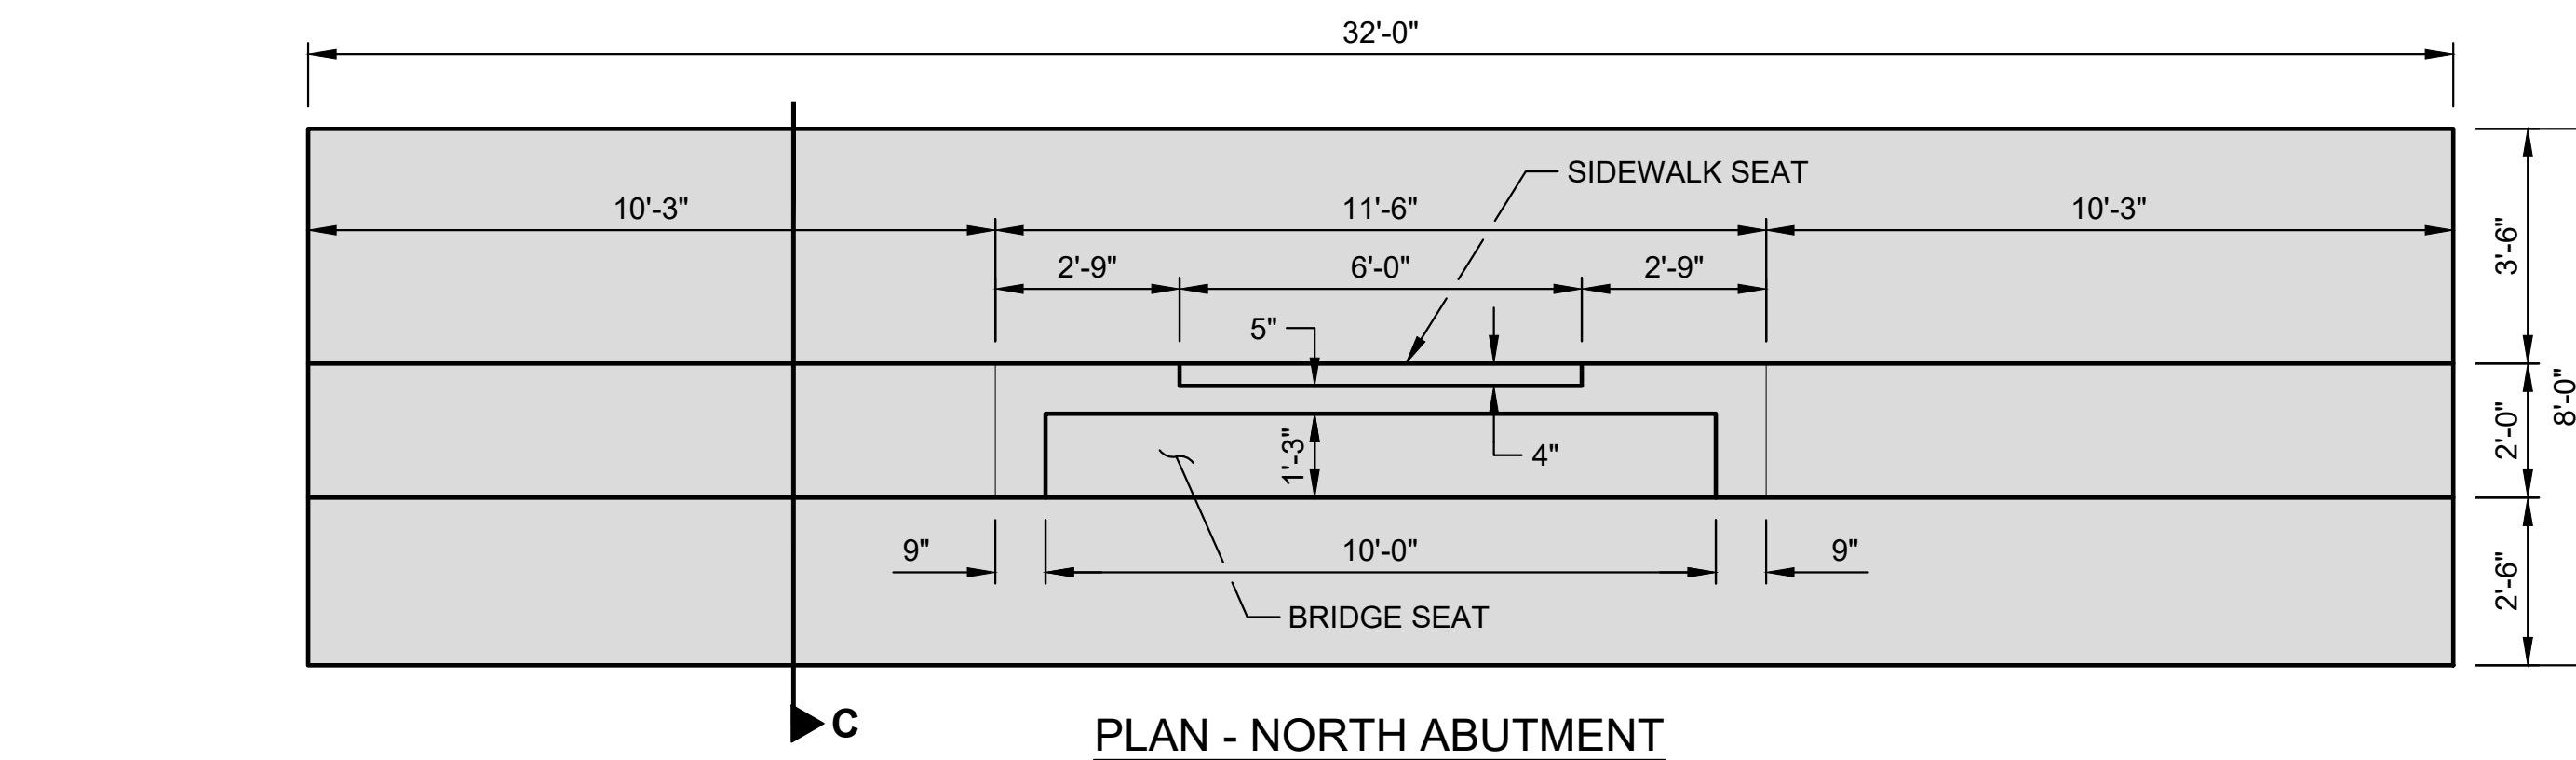

PLAN - NORTH ABUTMENT

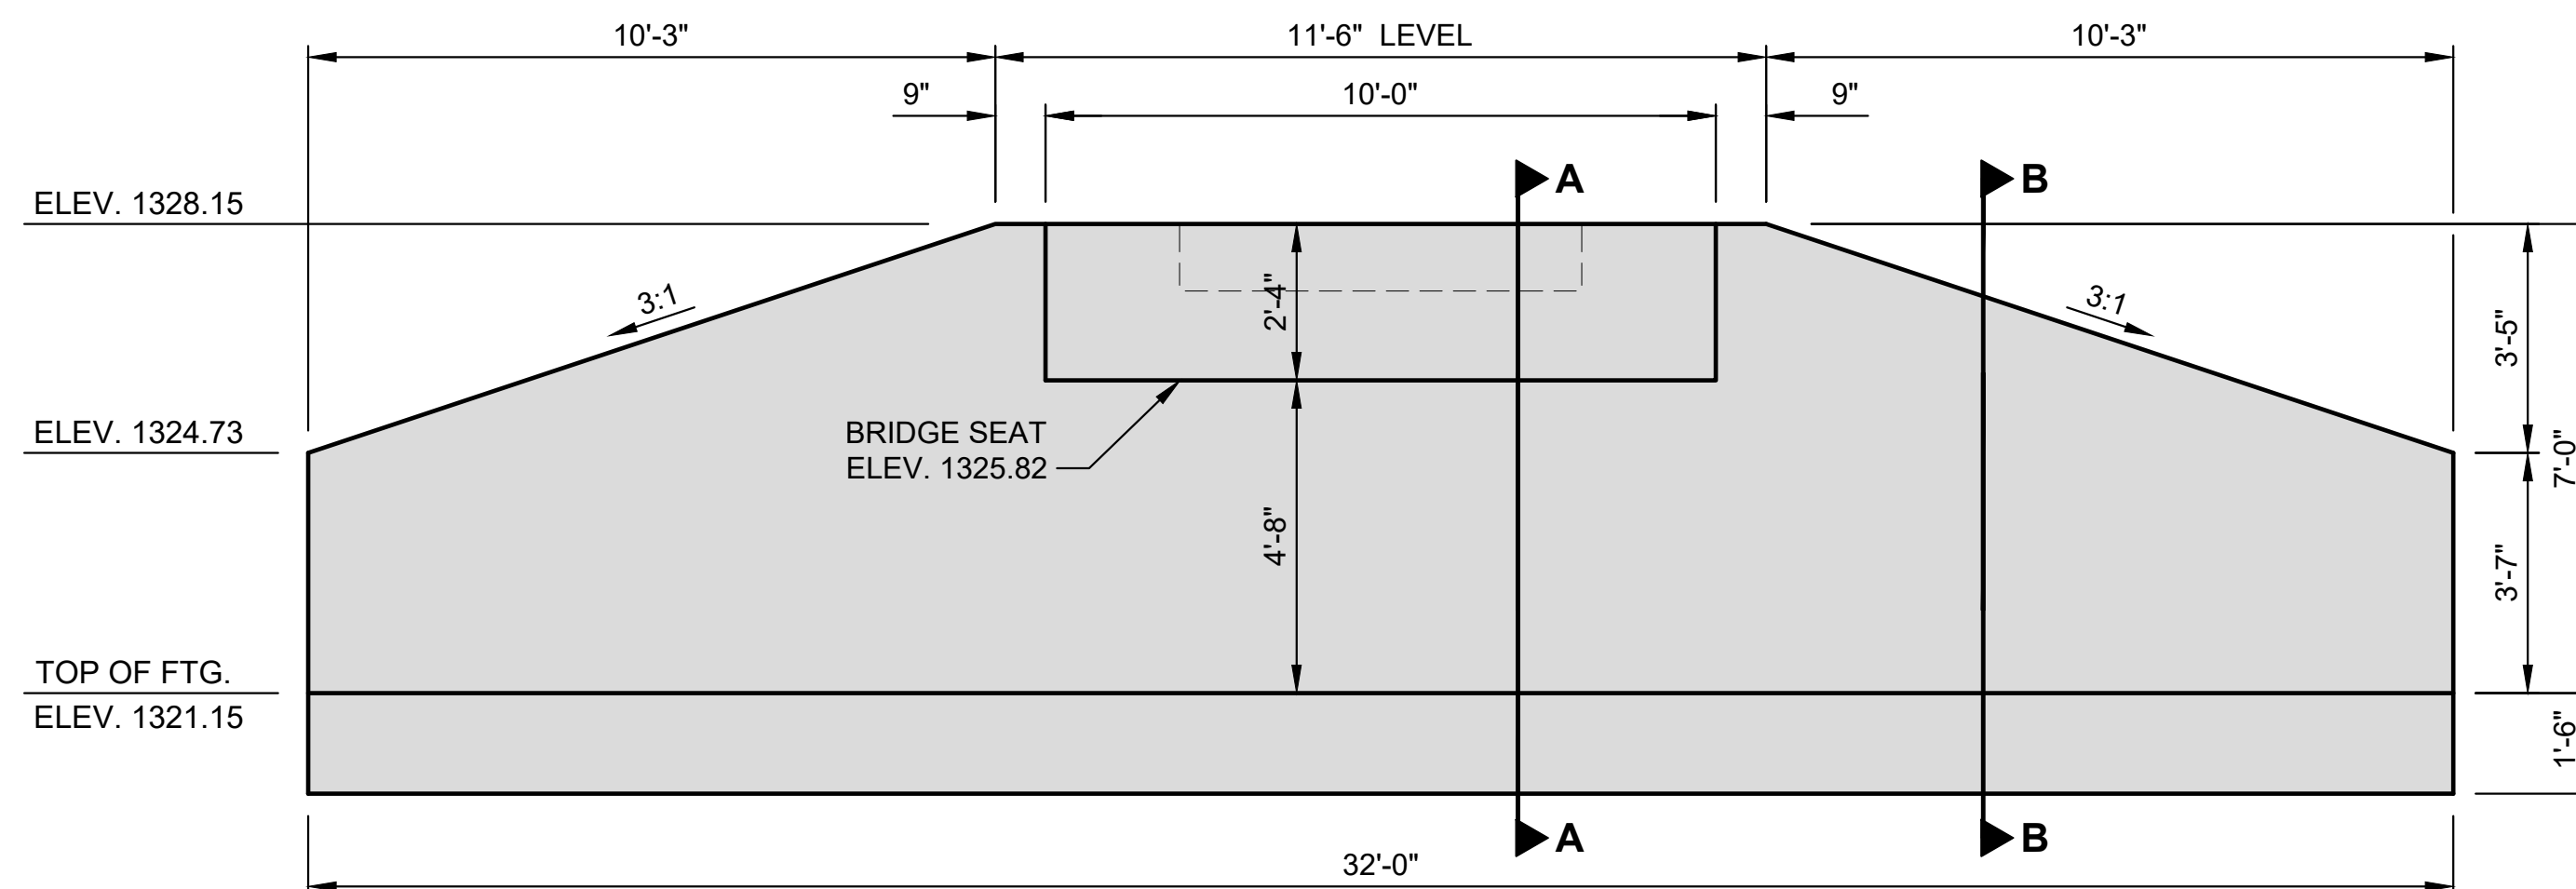

ELEVATION - NORTH ABUTMENT

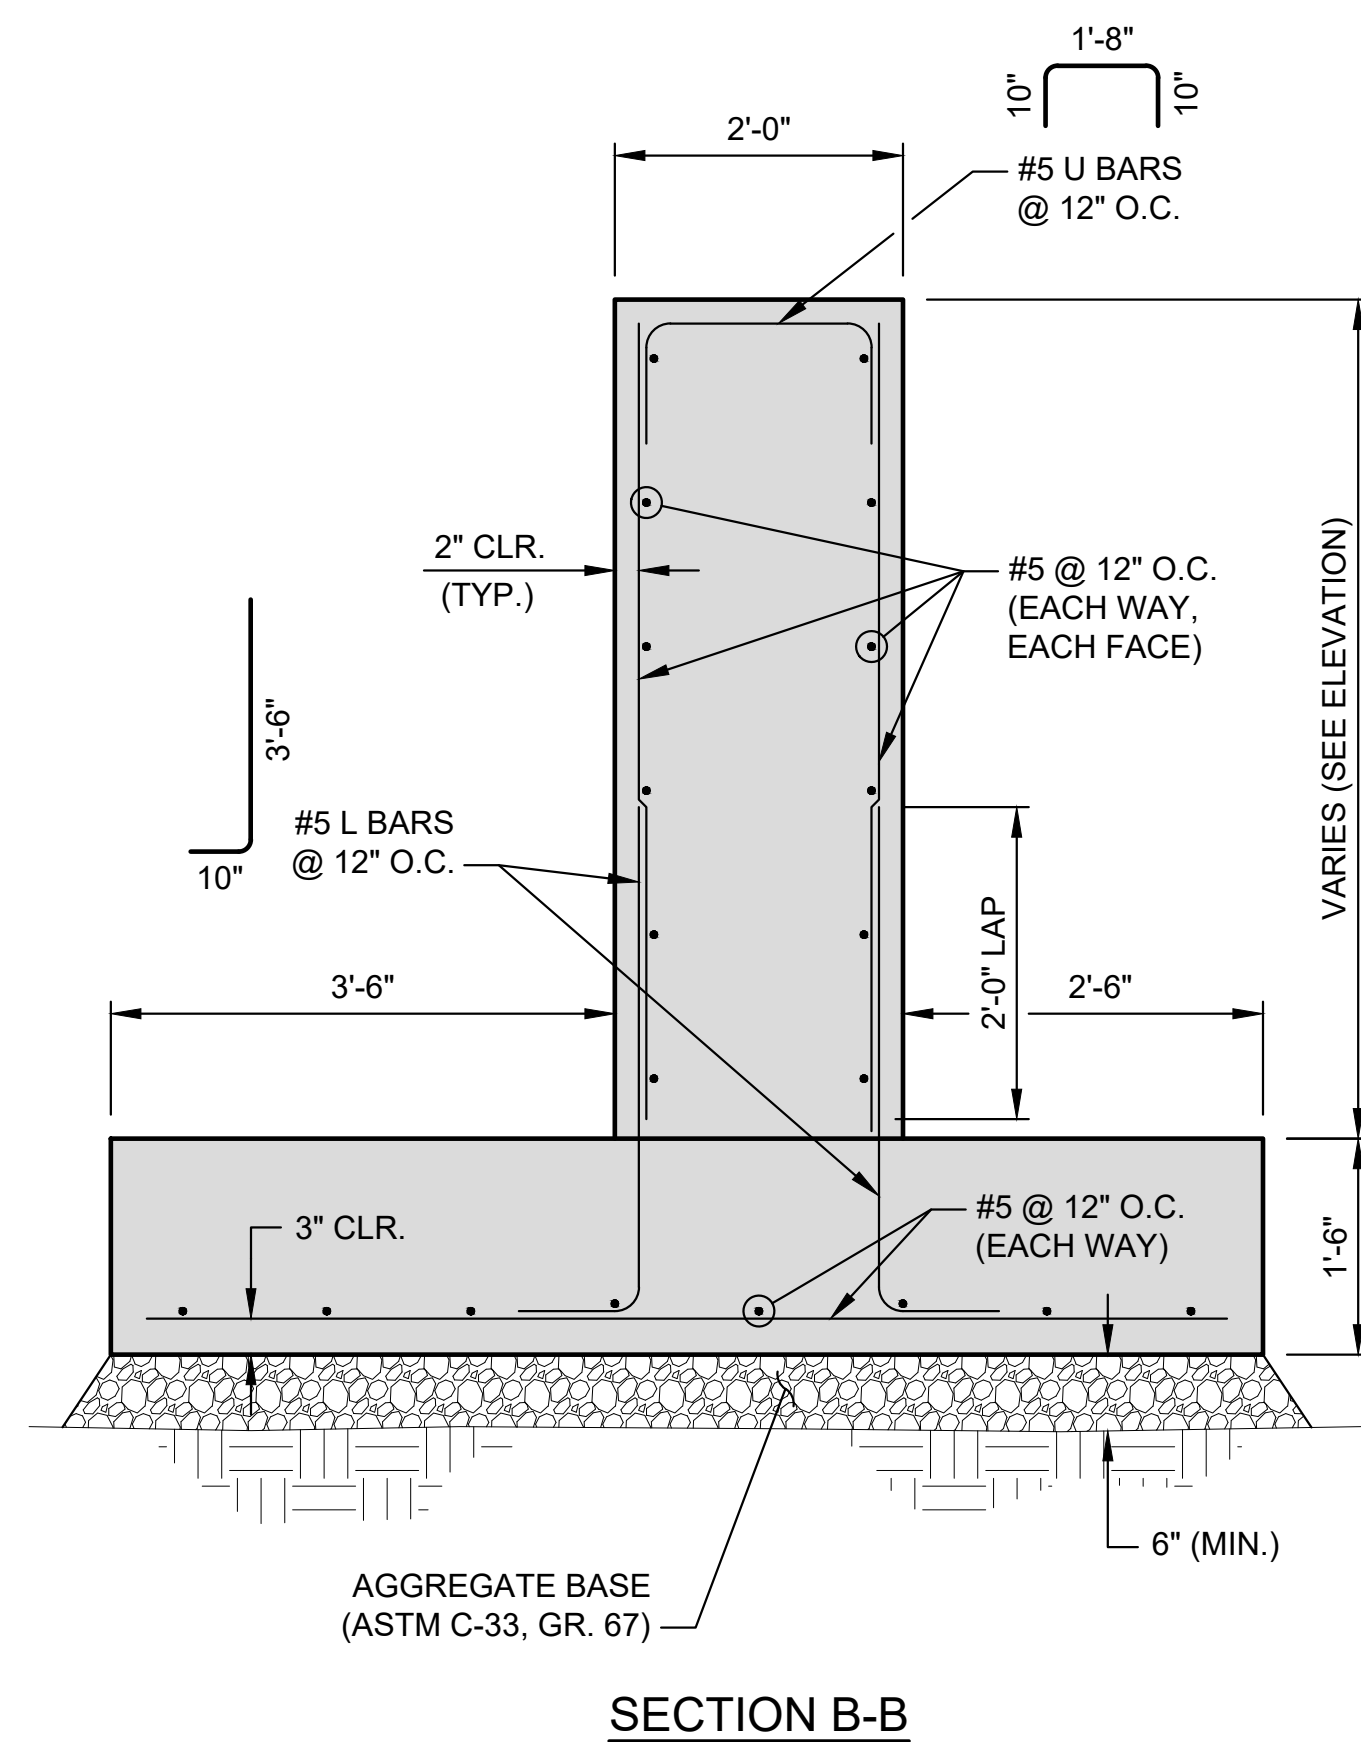

SECTION B-B

NOTE
SEE SHEET 8 FOR ADDITIONAL ABUTMENT DETAILS, BRIDGE QUANTITIES, AND NOTES.

©2022 MKEC Engineering All Rights Reserved
www.mkec.com
These drawings and their contents, including, but not limited to, all concepts, designs, & ideas are the exclusive property of MKEC Engineering (MKEC), and may not be used or reproduced in any way without the express consent of MKEC.

ABUTMENT DETAILS

PROJECT NO.	1901010483	
DATE	03/21/2022	
SCALE	NO SCALE	
DESIGNED	DRAWN	CHECKED
JTH	DMU	SLF

0	ISSUED FOR CONSTRUCTION	3/21/22
NO.	REVISION	DATE

SHEET NO.