


SCALE 1" = 20'
IRON = •

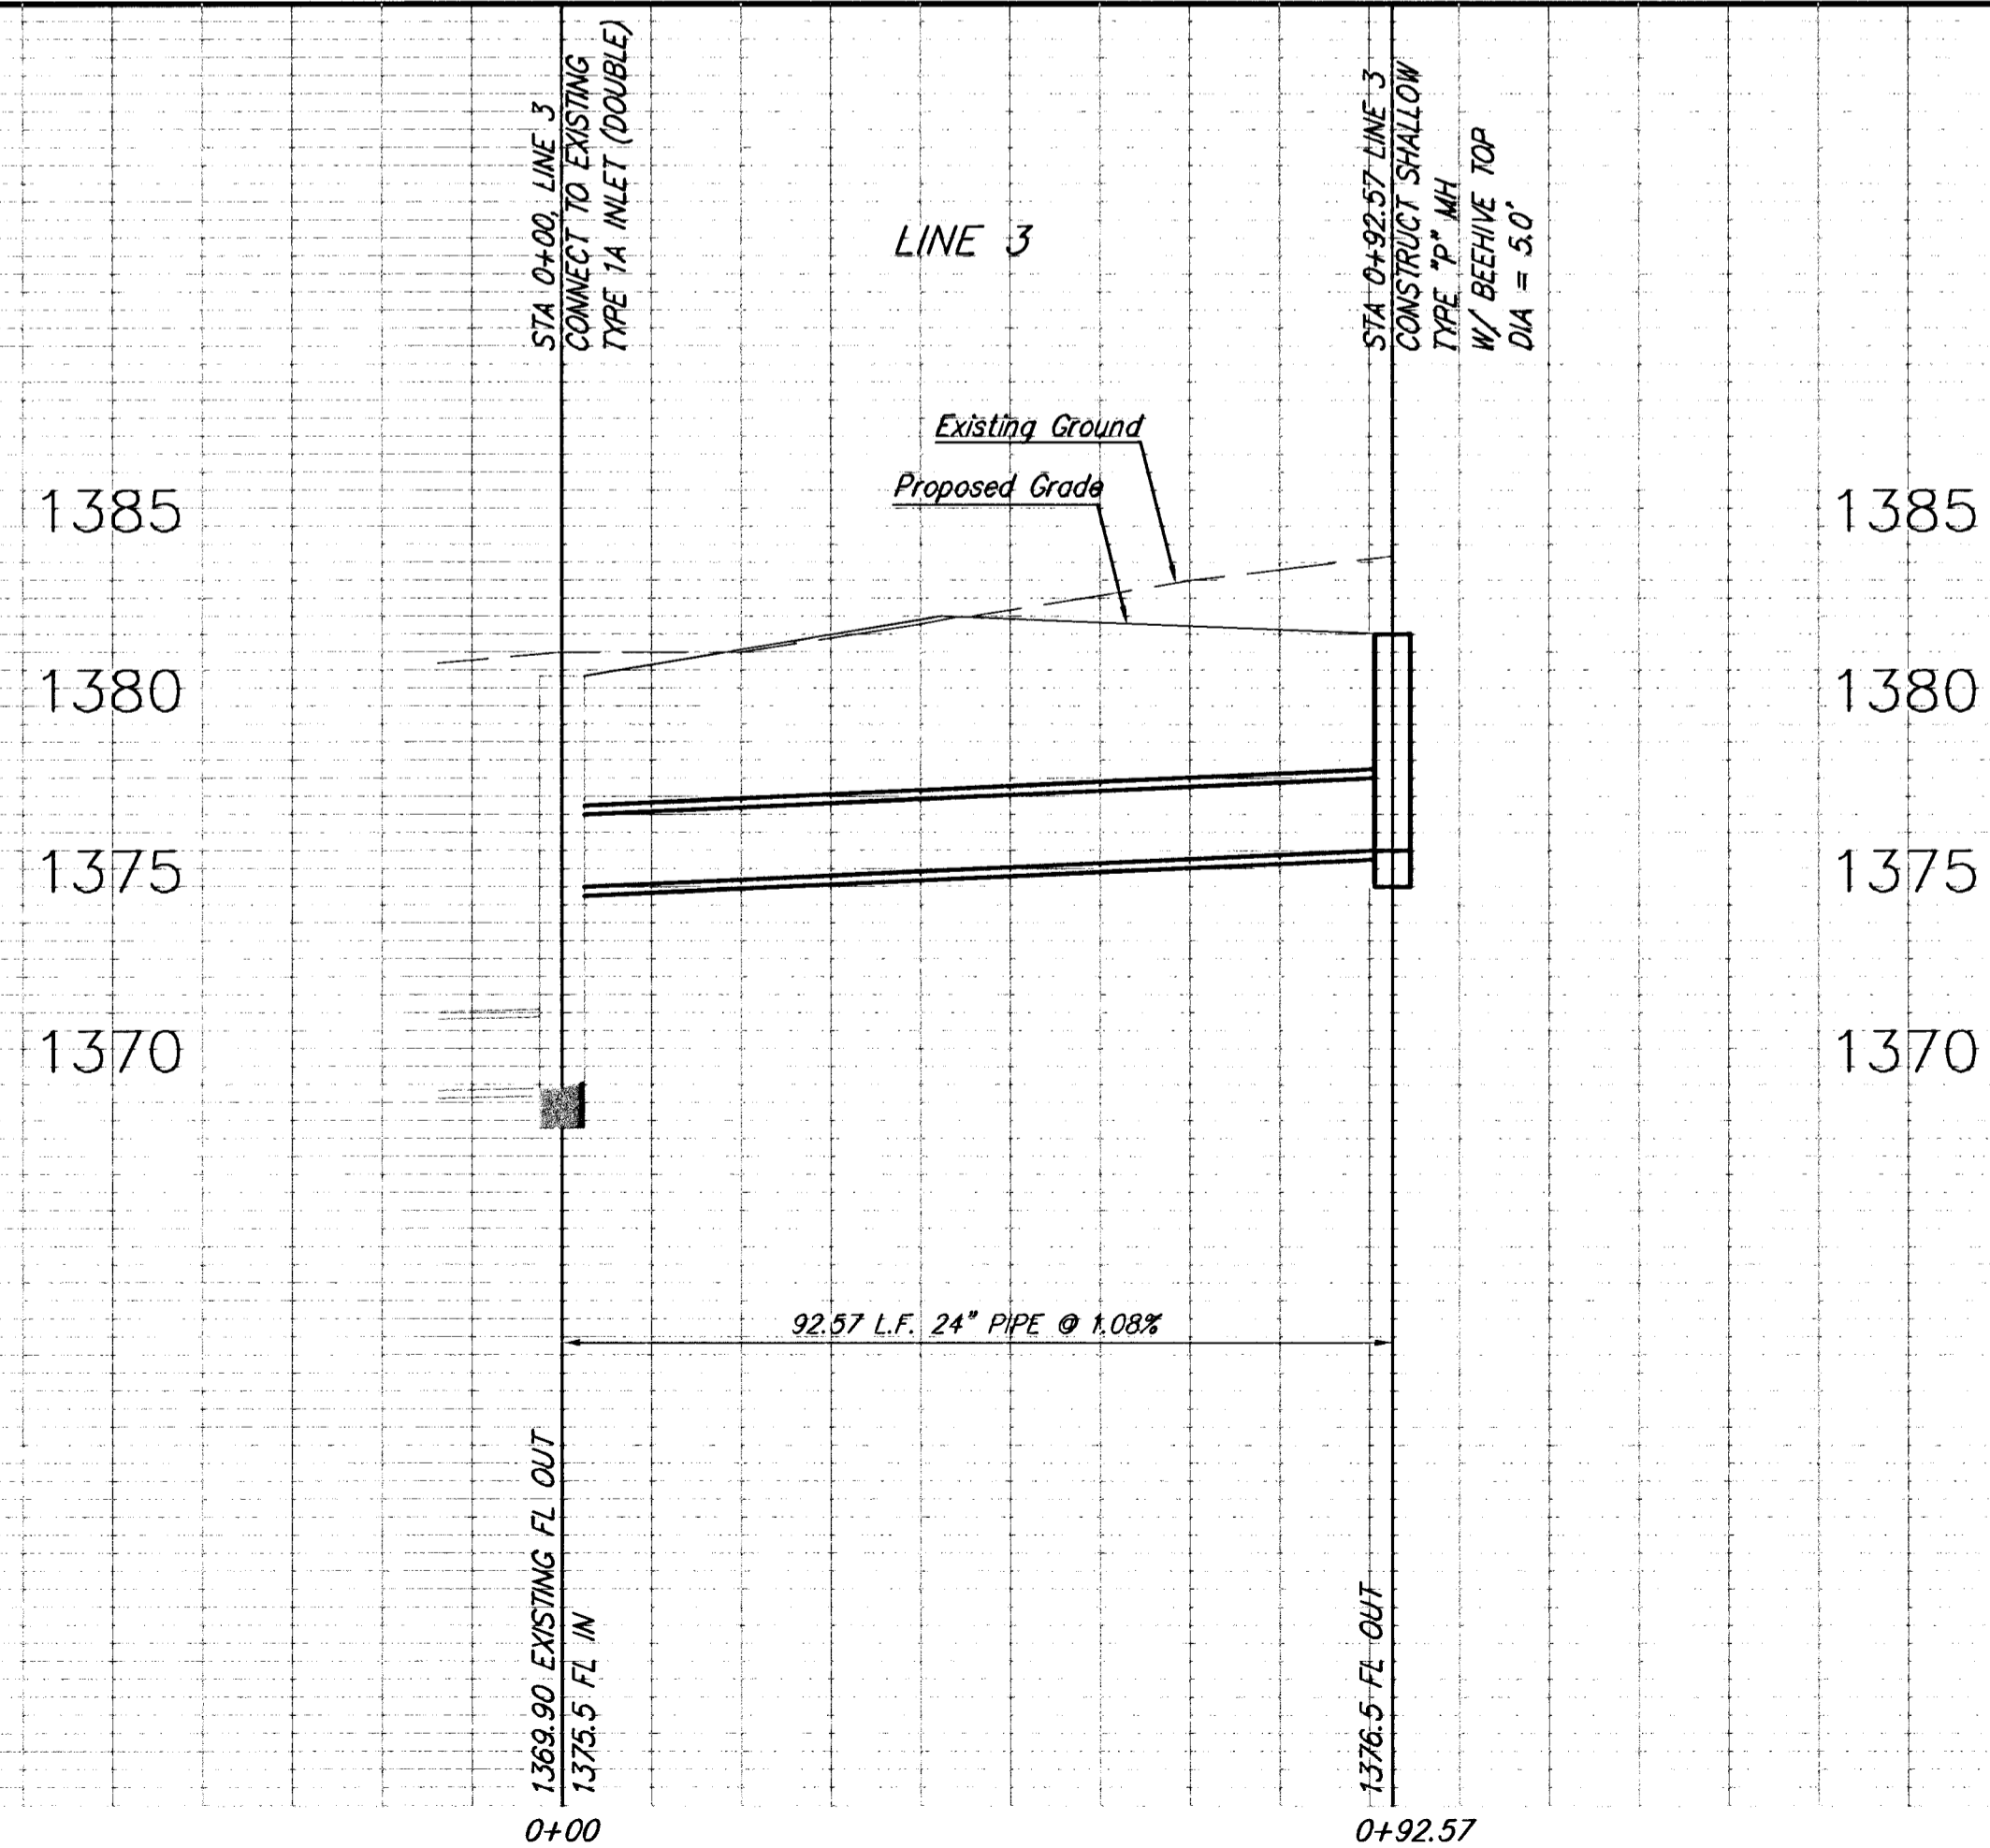

DESIGN E.G. UTILITY	DRAWN E.G. DATE	REVISION REVIEW
PROJECT NUMBER DRAWING FILE Storm Sewer (SIS LINE 3)		Sept. 14, 2005

MAPLE SHADE ADDITION
STORM SEWER
WICHITA, KANSAS

Ruggles & Bohm, P.A.
Engineering, Surveying, Land Planning

924 North Main
Wichita, Kansas 67203
www.rtkansas.com

(316) 264-8008
(316) 264-4621 fax
E-mail: info@rtkansas.com

RS & B
2401E
SHEET
6
10