
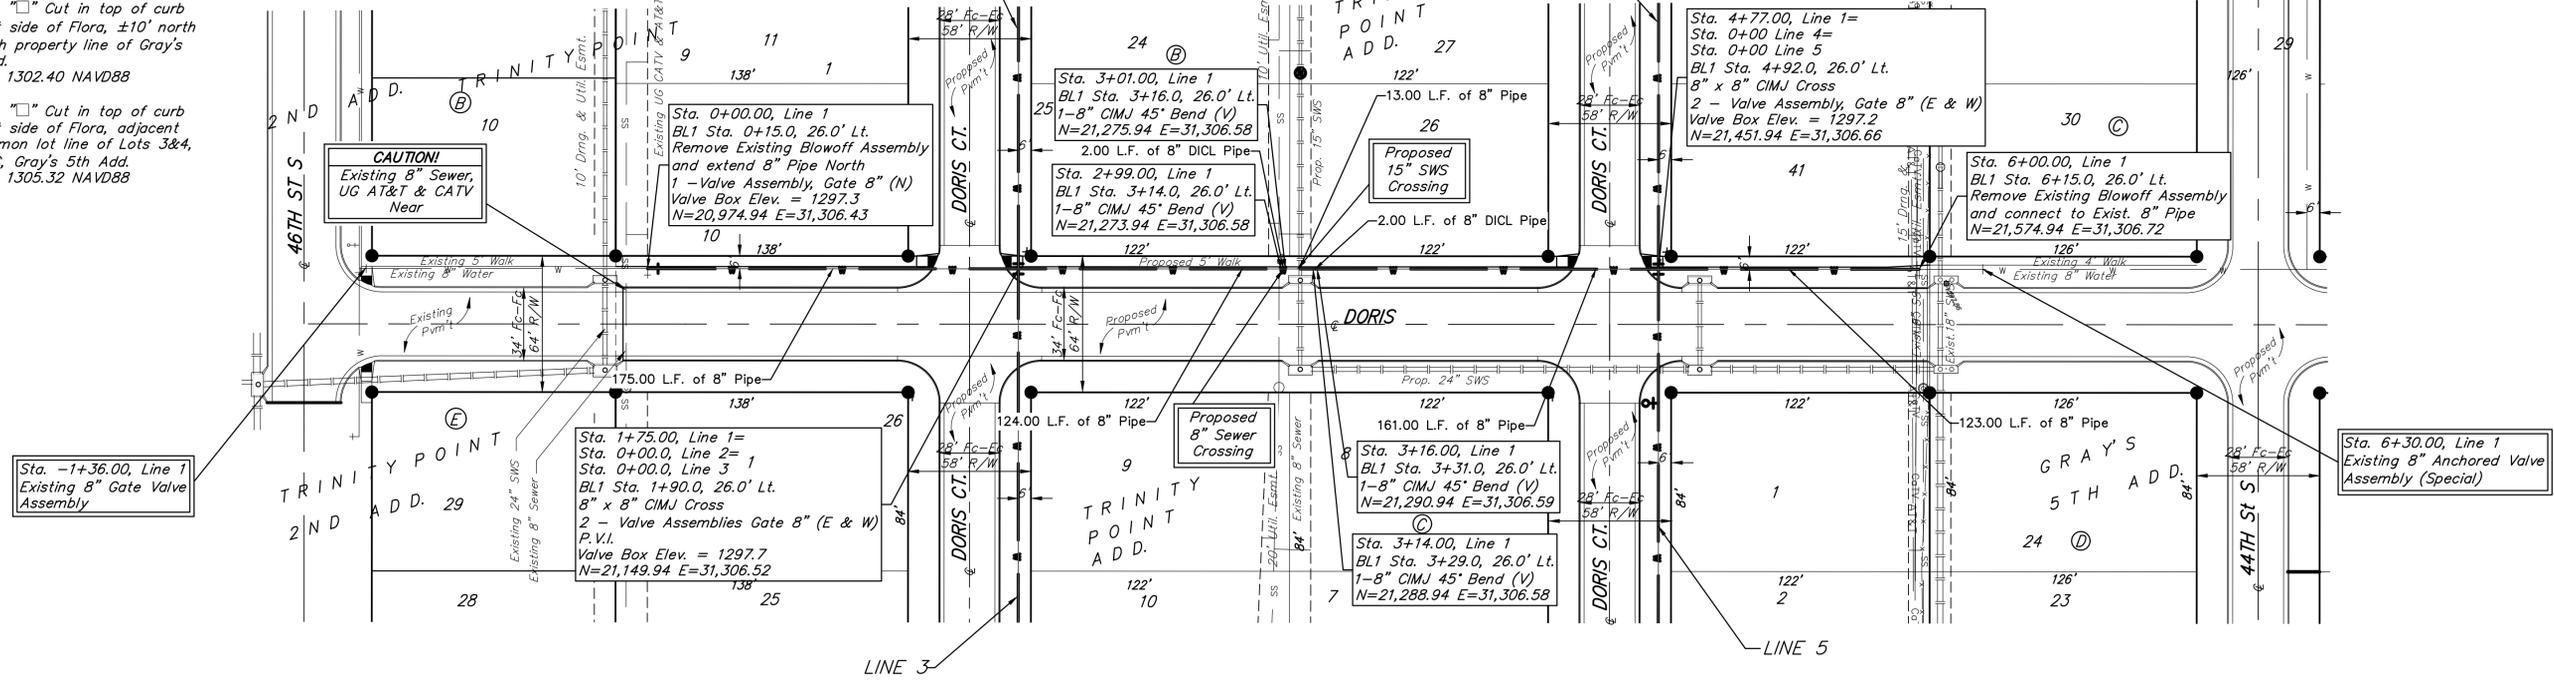


BENCHMARKS:
 BM #1: "□" Cut in face of curb inlet near SE corner of Lot 30, Block C, Gray's 5th Add. Elev. = 1297.86 NAVD88

BM #2: "□" Cut in top of curb on east side of Flora, adjacent to south property line of Gray's 5th Add. Elev. = 1302.40 NAVD88

BM #4: "□" Cut in top of curb on east side of Flora, adjacent to common lot line of Lots 3&4, Block C, Gray's 5th Add. Elev. = 1305.32 NAVD88

Baseline 1 = CL Doris

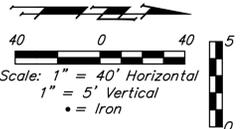

Sta. -1+36.00, Line 1
Existing 8" Gate Valve Assembly

CAUTION!
Existing 8" Sewer,
UG AT&T & CATV
Near

Sta. 1+75.00, Line 1=
Sta. 0+00.00, Line 2 = 1
Sta. 0+00.00, Line 3 = 1
BL1 Sta. 1+90.0, 26.0' Lt.
8" x 8" CIMJ Cross
2 - Valve Assemblies Gate 8" (E & W)
P.V.I.
Valve Box Elev. = 1297.7
N=21,149.94 E=31,306.52

Sta. 0+00.00, Line 1
BL1 Sta. 0+15.0, 26.0' Lt.
Remove Existing Blowoff Assembly
and extend 8" Pipe North
1 - Valve Assembly, Gate 8" (N)
Valve Box Elev. = 1297.3
N=20,974.94 E=31,306.43

Sta. 2+99.00, Line 1
BL1 Sta. 3+14.0, 26.0' Lt.
1-8" CIMJ 45° Bend (V)
N=21,273.94 E=31,306.58

Sta. 3+01.00, Line 1
BL1 Sta. 3+16.0, 26.0' Lt.
1-8" CIMJ 45° Bend (V)
N=21,273.94 E=31,306.58

Sta. 3+14.00, Line 1
BL1 Sta. 3+29.0, 26.0' Lt.
1-8" CIMJ 45° Bend (V)
N=21,288.94 E=31,306.58

Sta. 3+16.00, Line 1
BL1 Sta. 3+31.0, 26.0' Lt.
1-8" CIMJ 45° Bend (V)
N=21,290.94 E=31,306.59

Sta. 4+77.00, Line 1=
Sta. 0+00 Line 4=
Sta. 0+00 Line 5
BL1 Sta. 4+92.0, 26.0' Lt.
8" x 8" CIMJ Cross
2 - Valve Assembly, Gate 8" (E & W)
Valve Box Elev. = 1297.2
N=21,451.94 E=31,306.66

Sta. 6+00.00, Line 1
BL1 Sta. 6+15.0, 26.0' Lt.
Remove Existing Blowoff Assembly
and connect to Exist. 8" Pipe
N=21,574.94 E=31,306.72

Sta. 6+30.00, Line 1
Existing 8" Anchored Valve
Assembly (Special)

DEPTH UNKNOWN
Contractor to Verify
Depth & Location of
Existing Water Line
Prior to Construction.

