
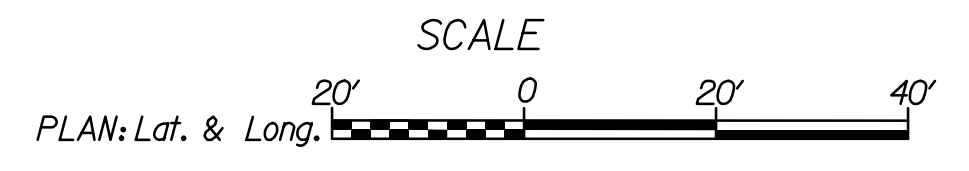
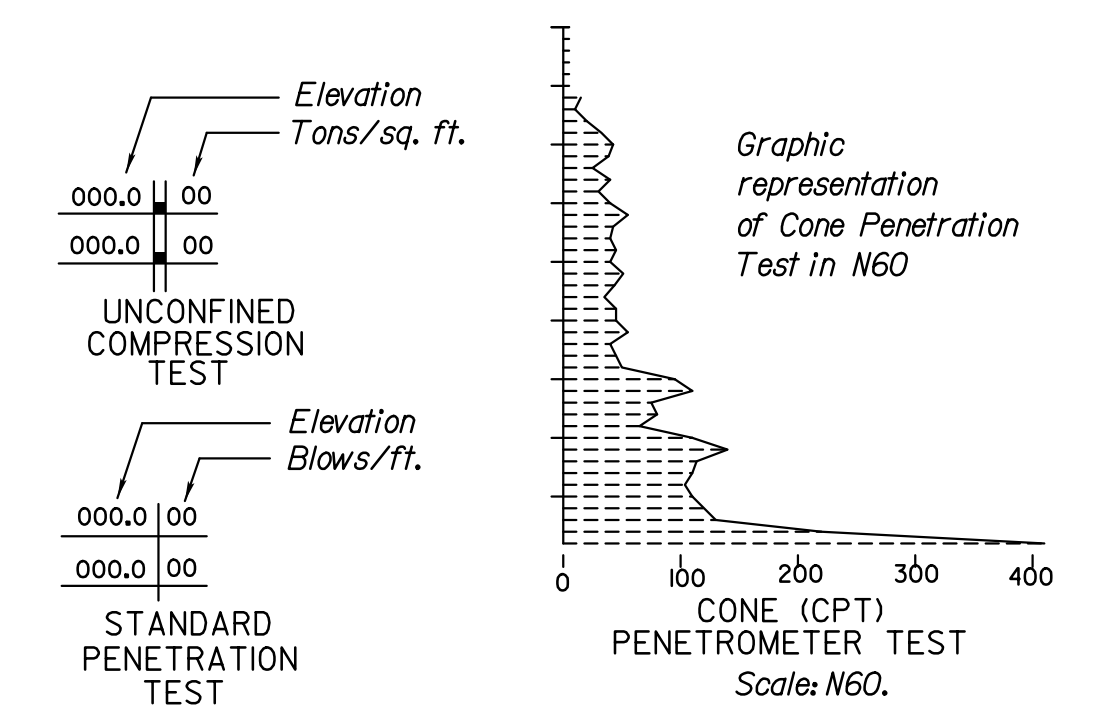
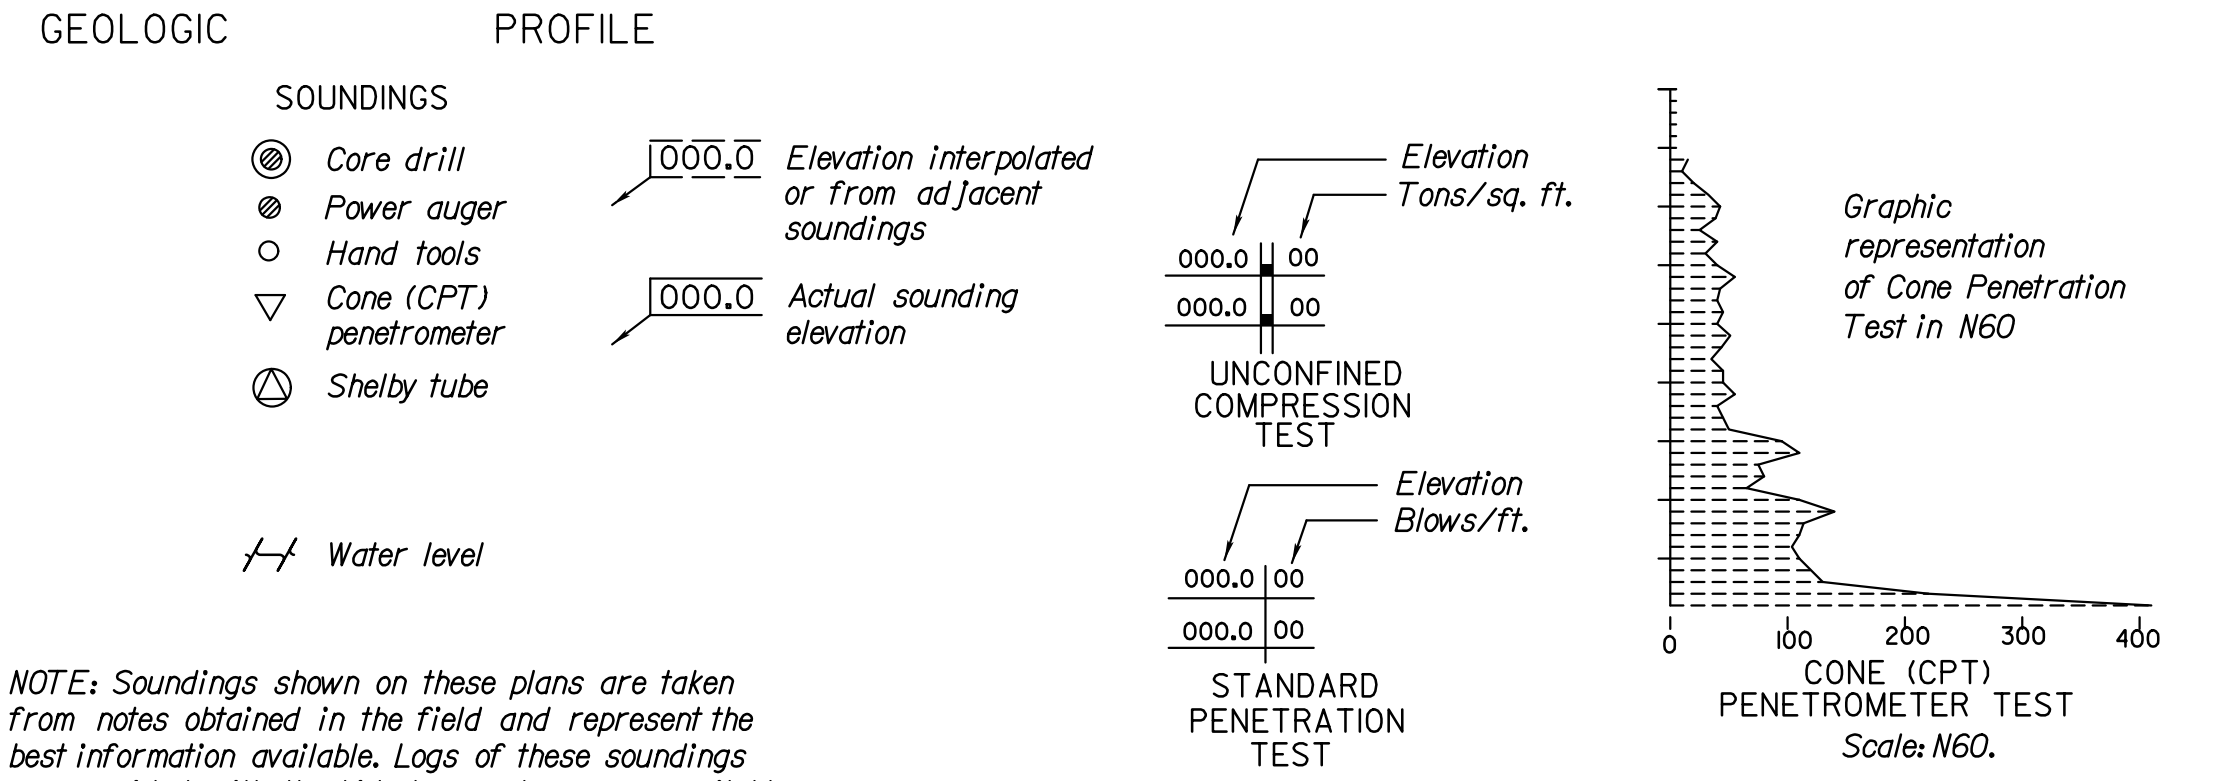
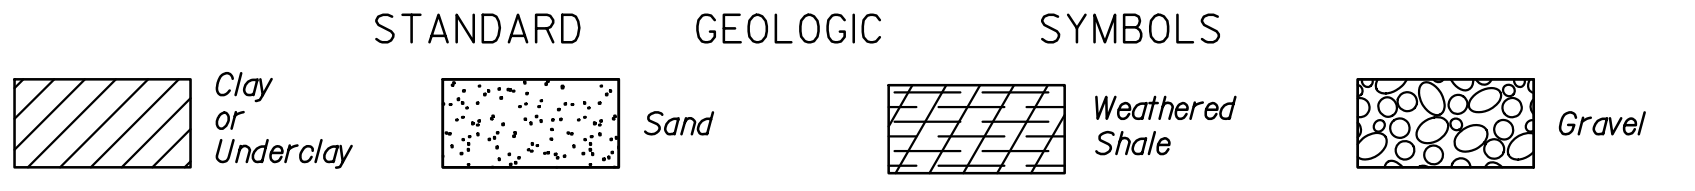
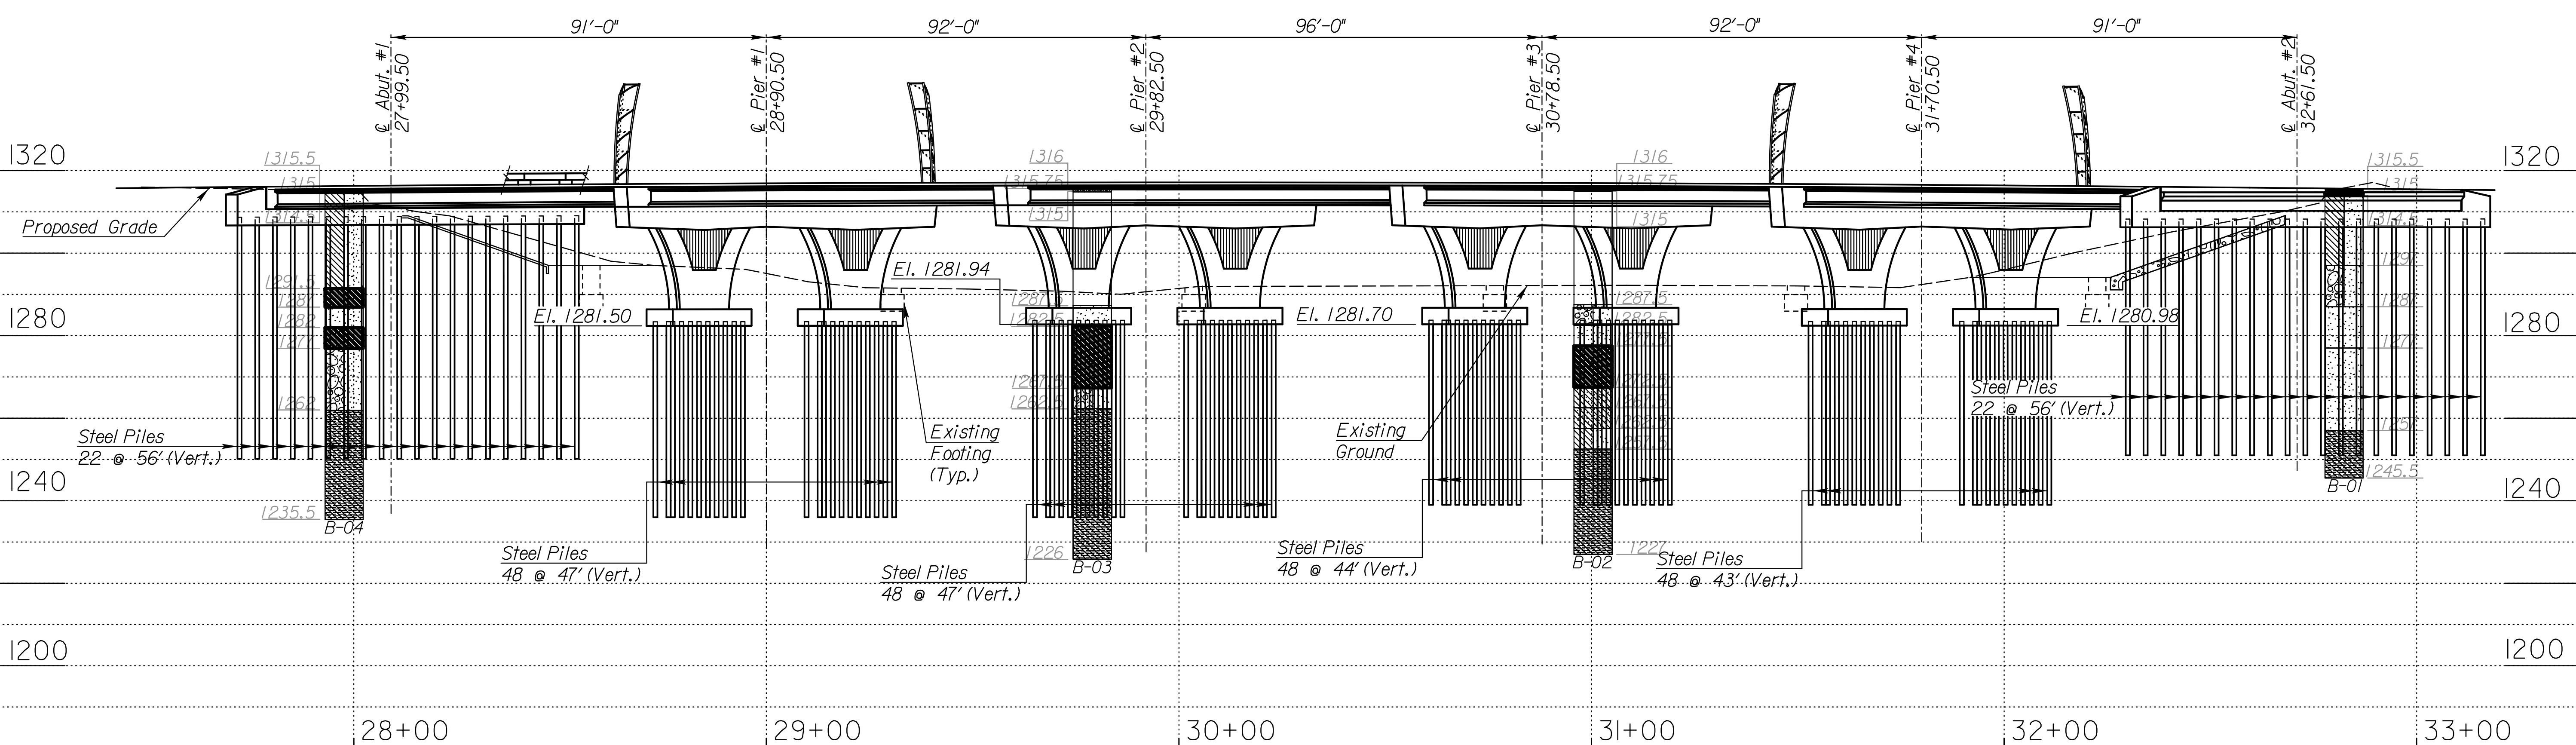


Use only Steel HP12x53 piles in the Abutments and Piers. The lengths shown are for bidding purposes only. Actual lengths shall be determined by the Engineer based on PDA Pile Driving results.

NOTE: The use of PDA is required for this bridge.

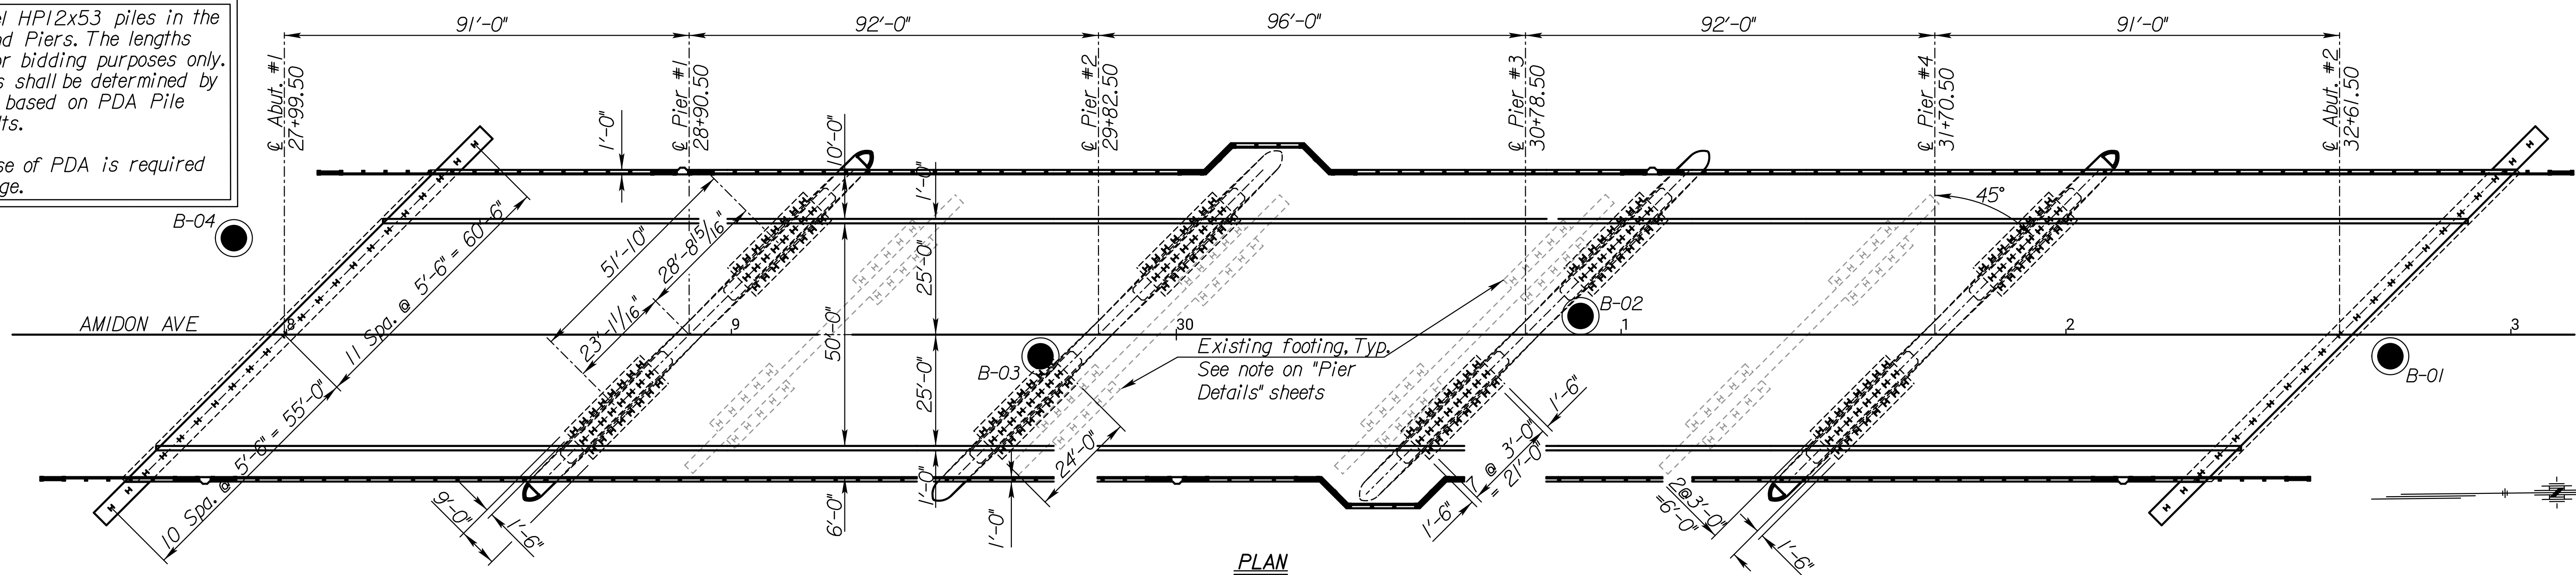

PREPARED BY

727 NORTH WACO
SUITE 200
WICHITA, KANSAS 67203
PHONE: 316-352-9333

CONSULTANTS:

AMIDON AVE. BRIDGE AT ARKANSAS RIVER
WICHITA, KANSAS

REVISIONS:	MARK	DATE	DESCRIPTION

PROJ NO: E1010-4025062
SCALE:
DATE: 07/08/2022
DESIGNED BY:
DRAWN BY:
CHECKED BY:
SHEET TITLE:
ENGINEERING GEOLOGY
SHEET NO. 33
SHEET 33 OF 128

behrens SDATES - SFILES