

CONSULTANTS:

AMIDON AVE. BRIDGE
 AT ARKANSAS RIVER




REVISIONS:	MARK	DATE	DESCRIPTION

PROJ NO: E1010-4025062
 SCALE:
 DATE: 07/08/2022
 DESIGNED BY: JBM
 DRAWN BY: JBM
 CHECKED BY: WBS


SHEET TITLE:
DECK DETAILS III

SHEET NO.
56

SHEET 56 OF 128

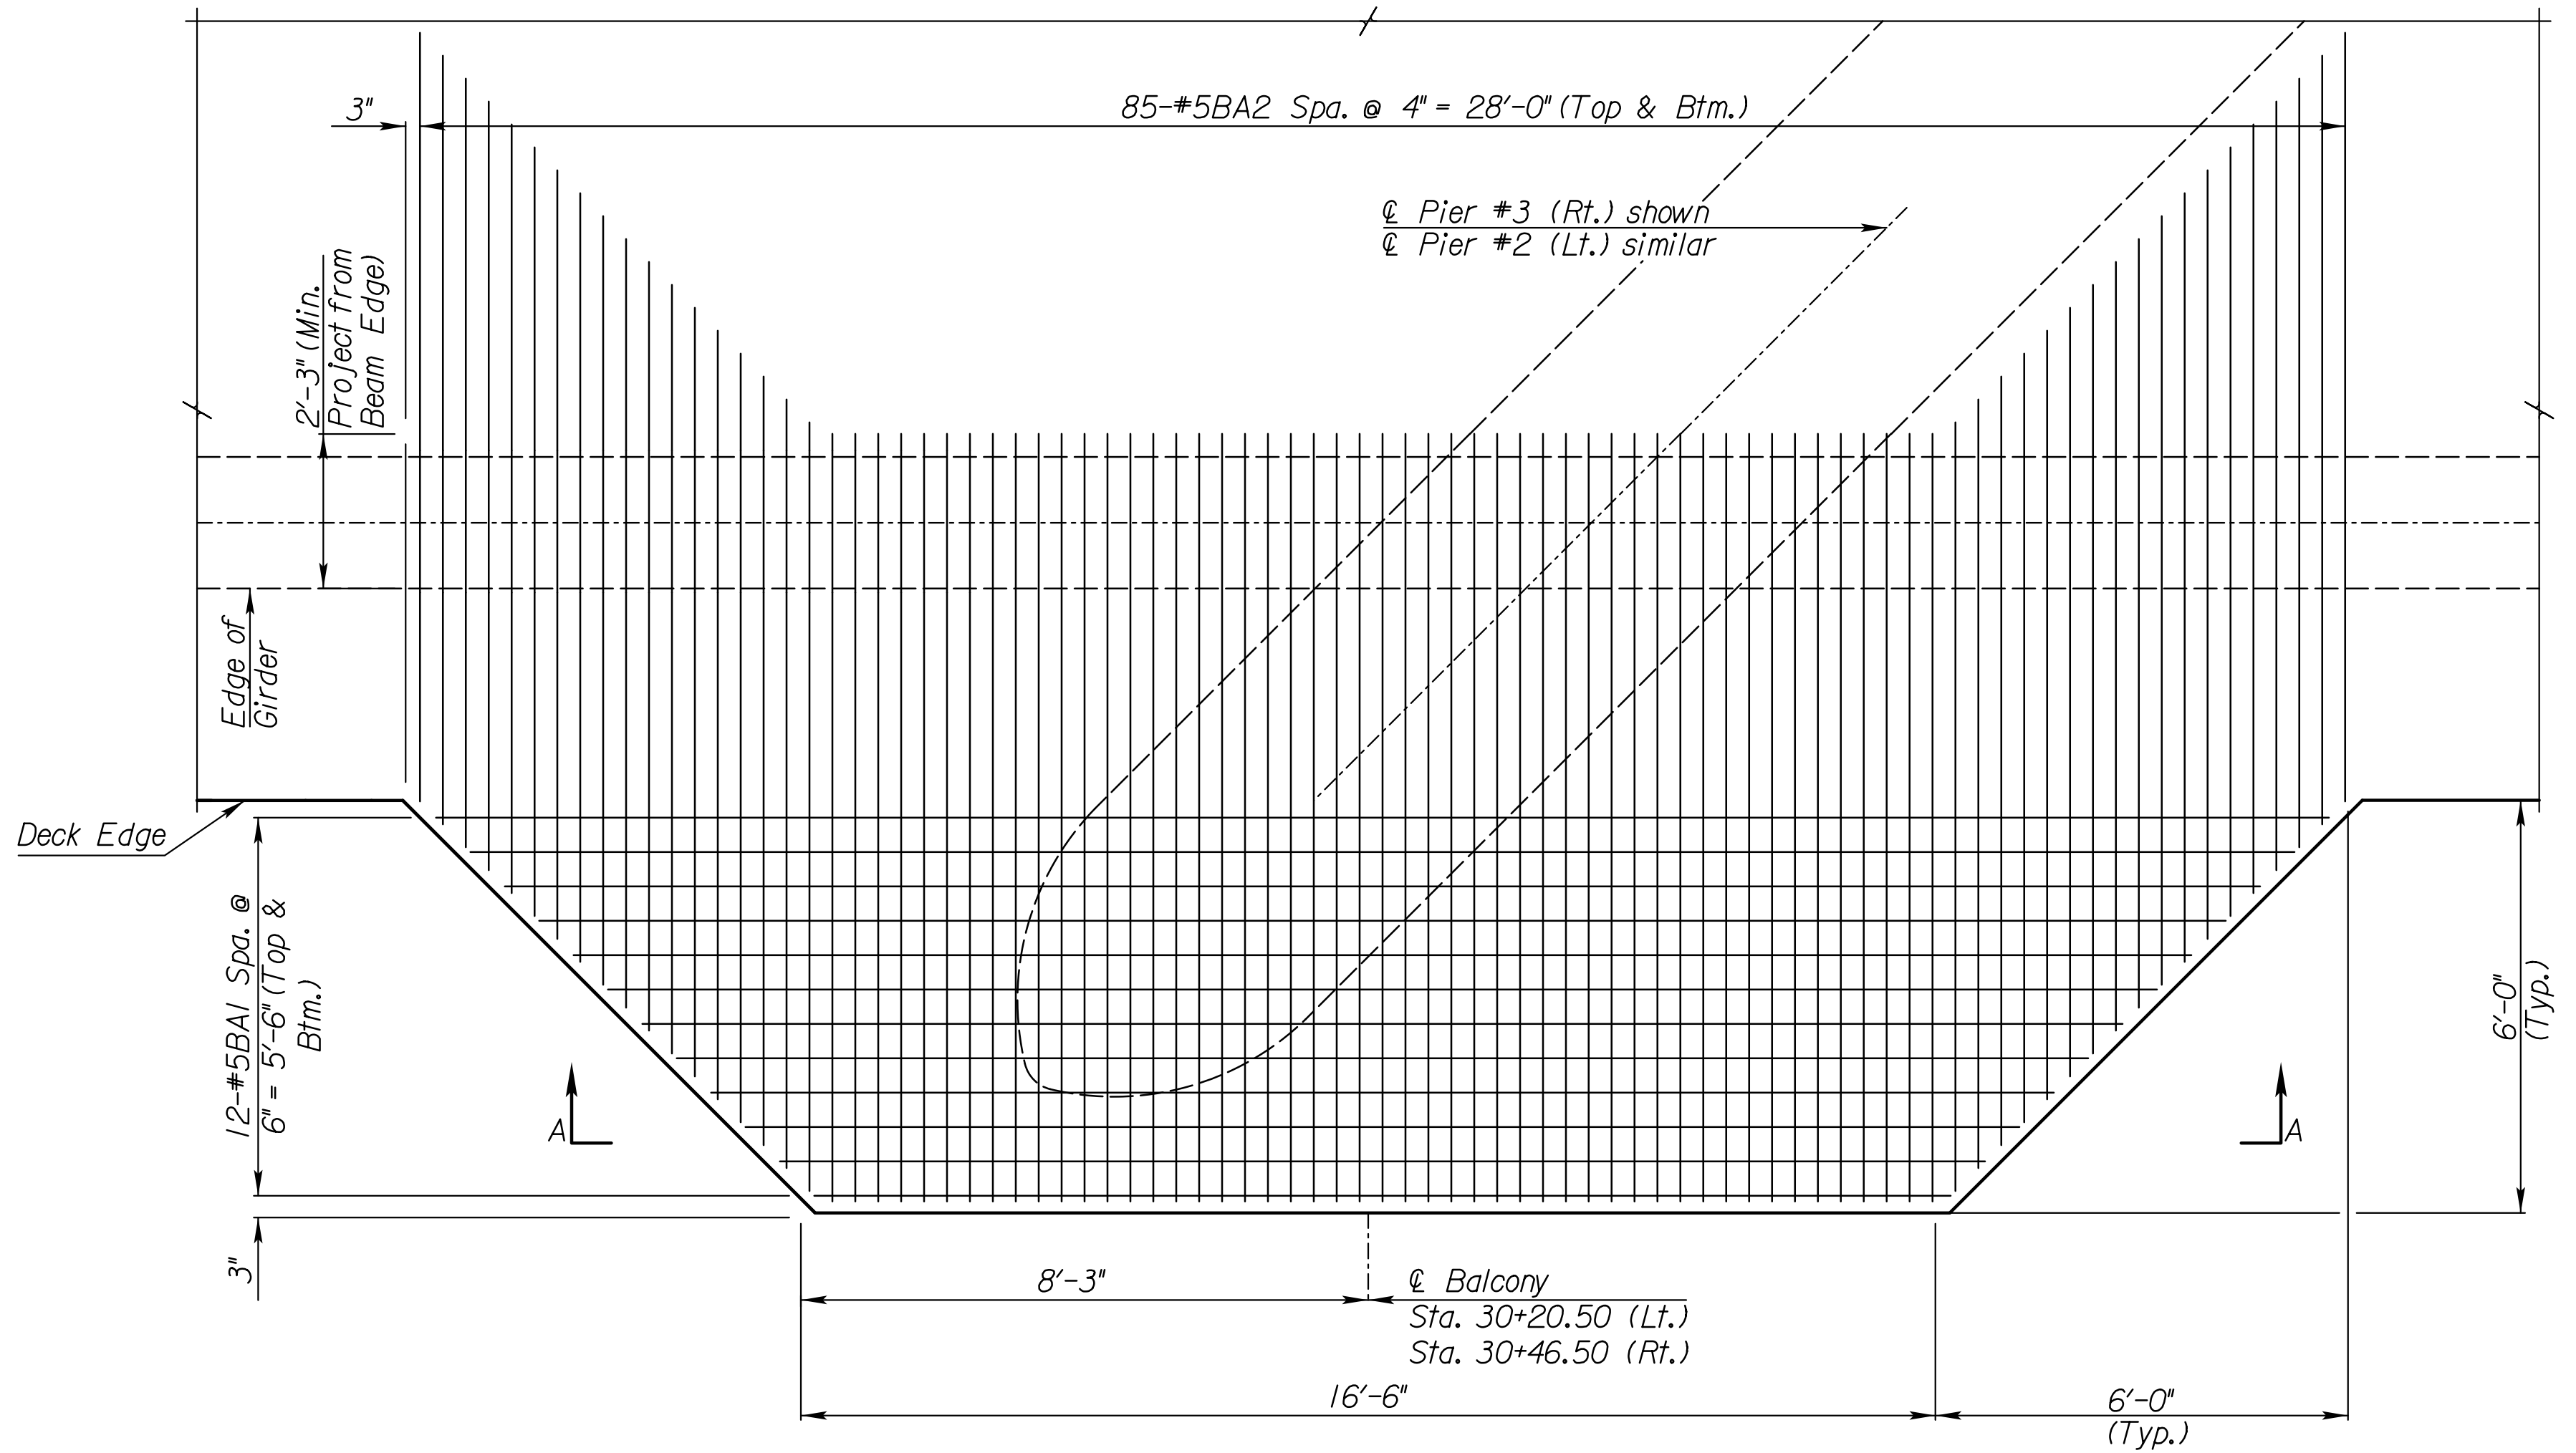

PLAN
 (One Shown, Two Required)

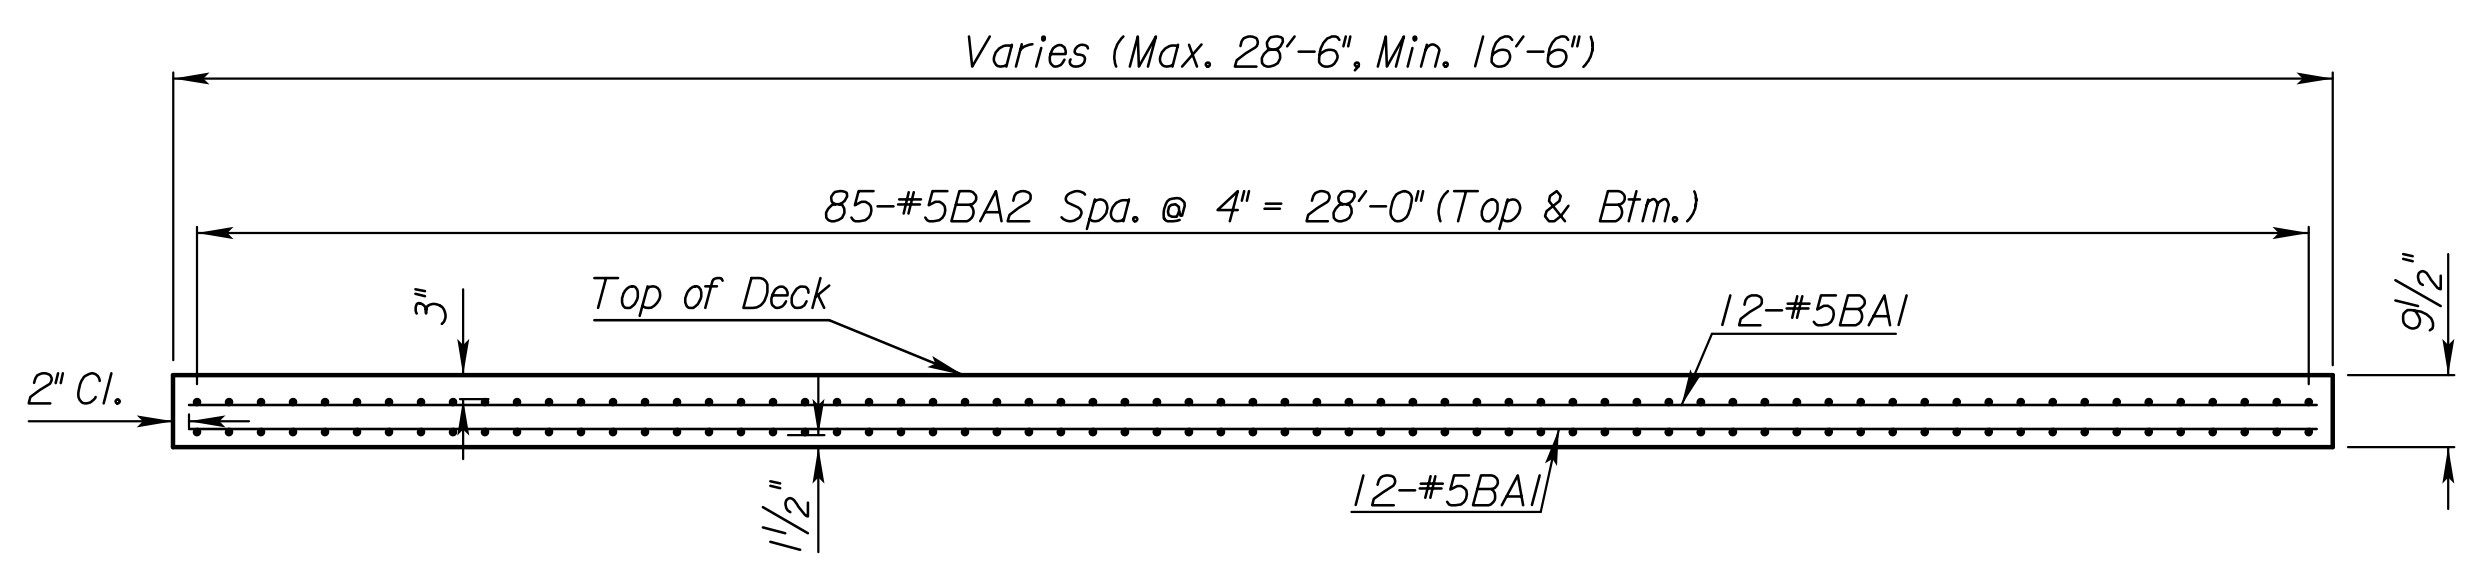

SECTION A-A

