
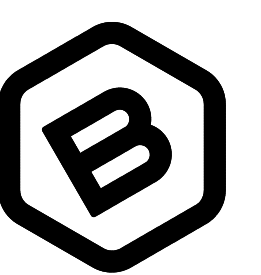
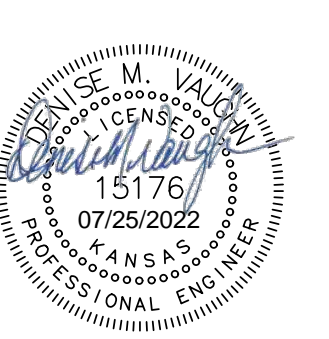
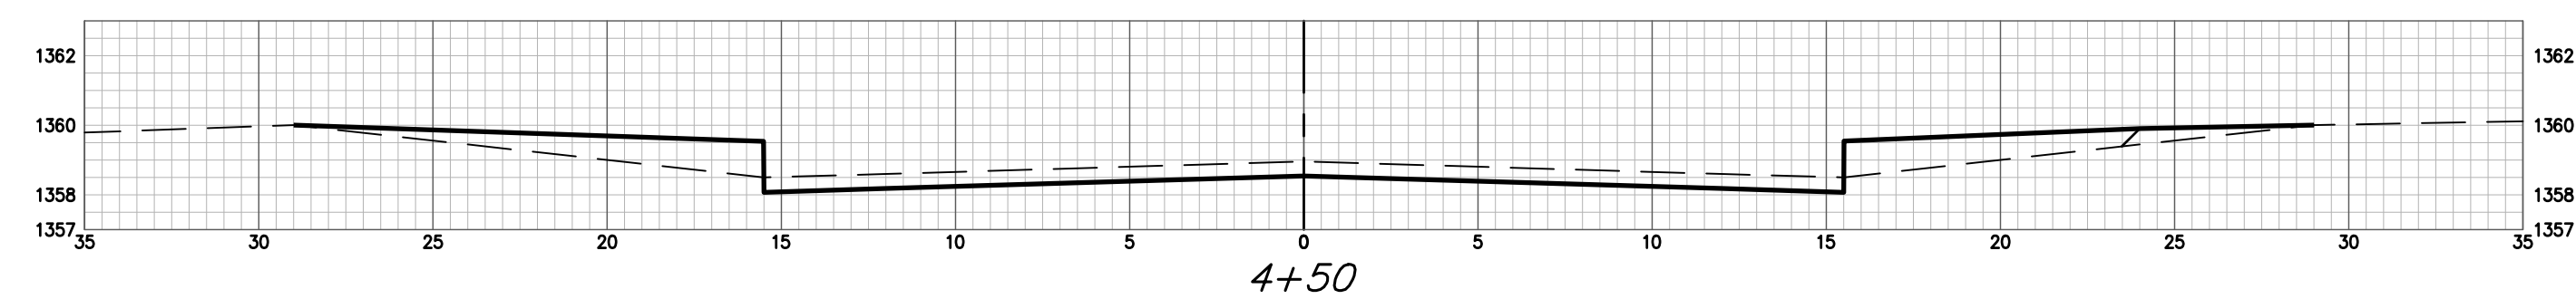


HASKELL CY Excavation (unadjusted)				HASKELL CY Compacted Fill (unadjusted)				HASKELL CY Loose Fill (unadjusted)			
Station	Area	Volume	Total	Station	Area	Volume	Total	Station	Area	Volume	Total
3+95.77	12.96	0.00	0.00	3+95.77	1.26	0.00	0.00	3+95.77	13.25	0.00	0.00
4+50	12.96	26.03	26.03	4+50	1.26	2.64	2.64	4+50	13.25	26.55	26.55
5+06.49	12.96	27.12	53.16	5+06.49	1.26	2.75	5.36	5+06.49	13.25	27.68	54.22

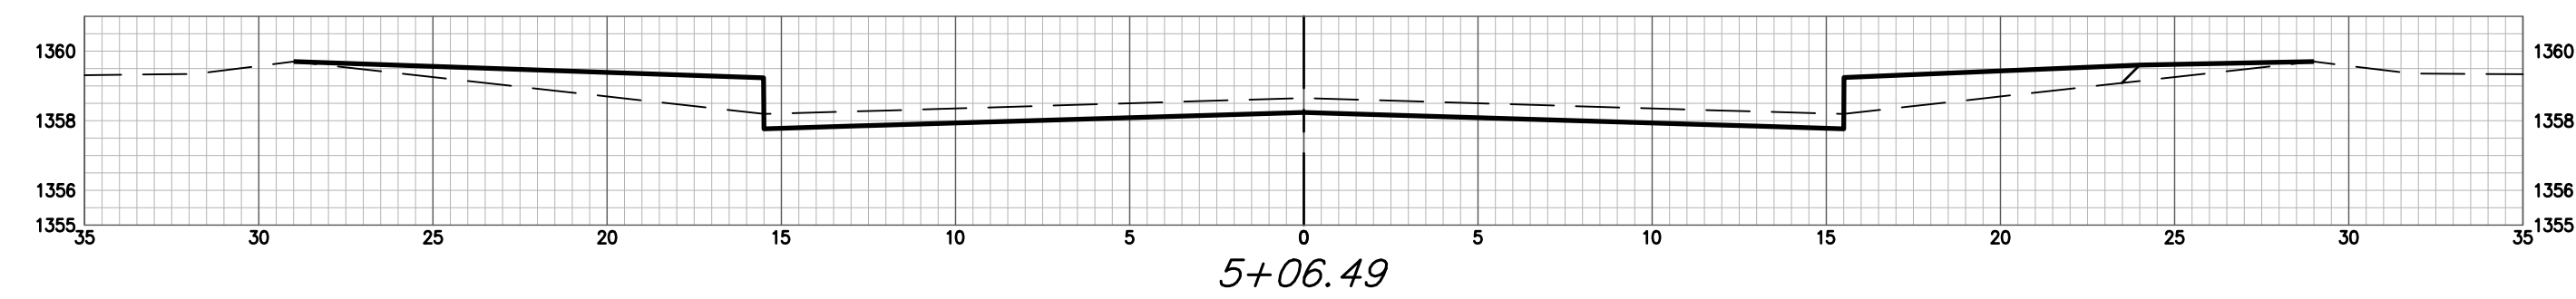

**BAUGHMAN
COMPANY**

315 Ellis St.
Wichita, KS 67211
316-262-7271
BaughmanCo.com

TURKEY CREEK 4TH
ADDITION - PHASE 1B

**EARTHWORK
CROSS
SECTIONS**

Street Paving Improvements

PROJECT NUMBER:
472-2020-085618

DESIGN: DMV DRAWN: JAK

DATE: 7/22/22

SHEET **18** OF **25**

File: E:\Projects\Turkey Creek 4th_1\Engineering\Phase 1B\STR 21-09-EO15.DWG