
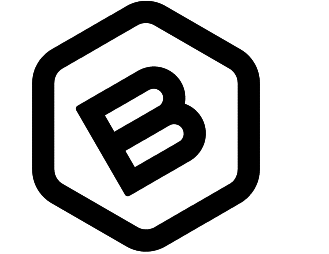
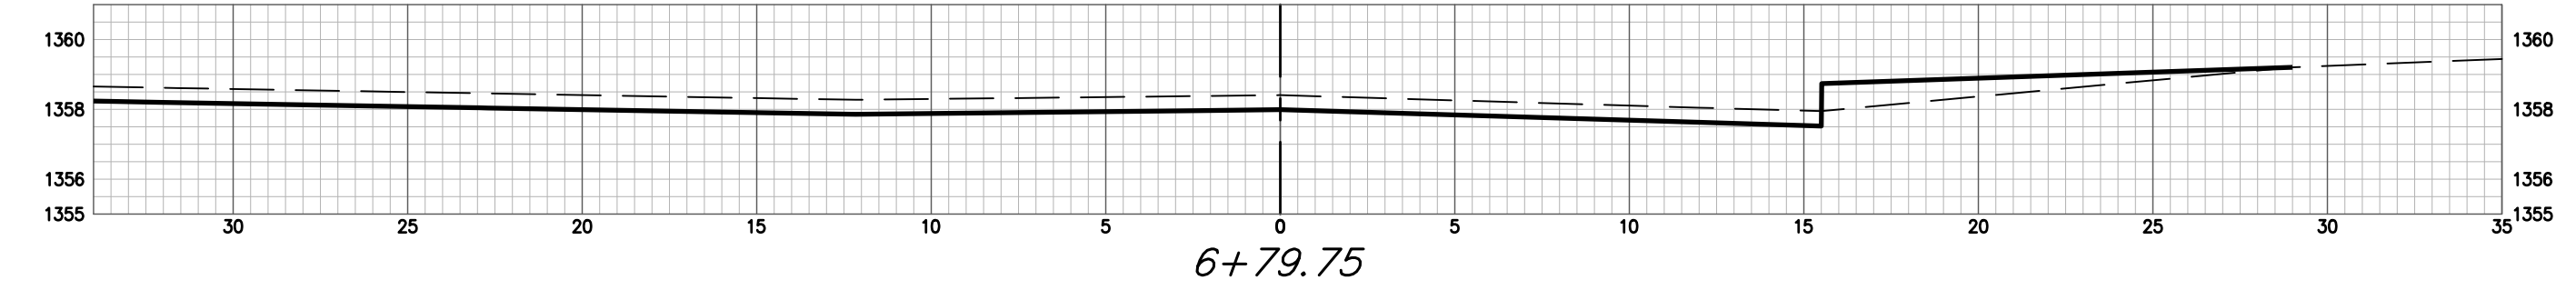


HASKELL CT (LOTS 14-33) CY Excavation (unadjusted)				HASKELL CT (LOTS 14-33) CY Loose Fill (unadjusted)			
Station	Area	Volume	Total	Station	Area	Volume	Total
-0+50	0.00	0.00	0.00	-0+50	0.00	0.00	0.00
-0+35	10.17	2.83	2.83	-0+35	18.55	5.15	5.15
-0+15	31.63	15.48	18.31	-0+15	8.23	9.92	15.07
0+00	32.91	17.93	36.23	0+00	8.00	4.51	19.58
0+24.59	26.49	25.87	62.11	0+24.59	12.35	9.52	29.10
0+39.07	18.30	10.72	72.83	0+39.07	13.41	7.23	36.32
0+50	16.65	6.32	79.15	0+50	12.19	5.44	41.76
1+00	11.30	24.56	103.70	1+00	12.07	23.04	64.80
1+50	9.95	19.67	123.37	1+50	13.24	23.44	88.24
2+00	10.29	18.74	142.11	2+00	12.95	24.25	112.49
2+50	11.05	19.76	161.87	2+50	12.28	23.36	135.85
3+00	11.82	21.17	183.04	3+00	11.62	22.13	157.98
3+50	12.58	22.59	205.63	3+50	10.95	20.90	178.87
4+00	12.96	23.65	229.29	4+00	10.62	19.97	198.85
4+50	12.96	24.01	253.29	4+50	10.62	19.66	218.51
5+00	13.01	24.05	277.34	5+00	10.58	19.63	238.14
5+50	12.96	24.05	301.39	5+50	10.62	19.63	257.76
6+00	12.96	24.01	325.39	6+00	10.62	19.66	277.42
6+45.75	12.97	21.97	347.36	6+45.75	10.62	17.99	295.42
6+79.75	20.65	21.17	368.53	6+79.75	5.31	10.03	305.44
7+13.75	12.96	21.16	389.69	7+13.75	10.62	10.03	315.47

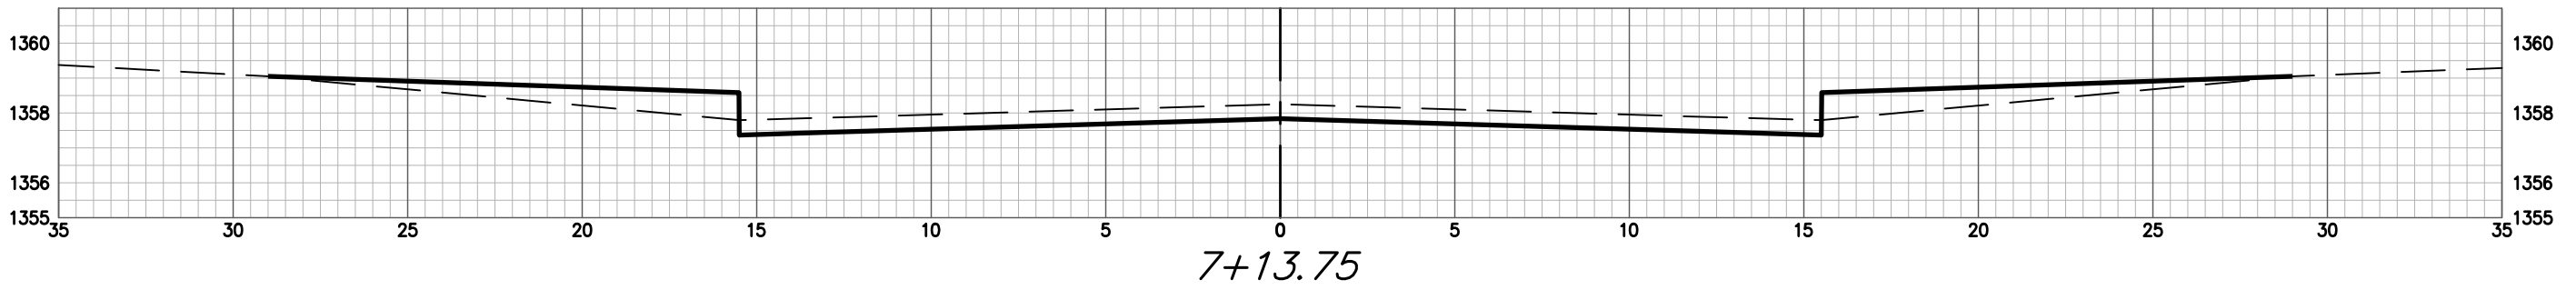

**BAUGHMAN  
COMPANY**

315 Ellis St.  
Wichita, KS 67211  
316-262-7271  
BaughmanCo.com

TURKEY CREEK 4TH  
ADDITION - PHASE 1B

**EARTHWORK  
CROSS  
SECTIONS**

Street Paving Improvements

PROJECT NUMBER:  
472-2020-085618

DESIGN: DMV DRAWN: JAK

DATE: 7/22/22

SHEET **20** OF **25**

File: E:\Projects\Turkey Creek 4th - Engineering\Phase 1B\STR 21-09-015.DWG