
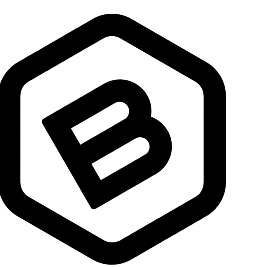
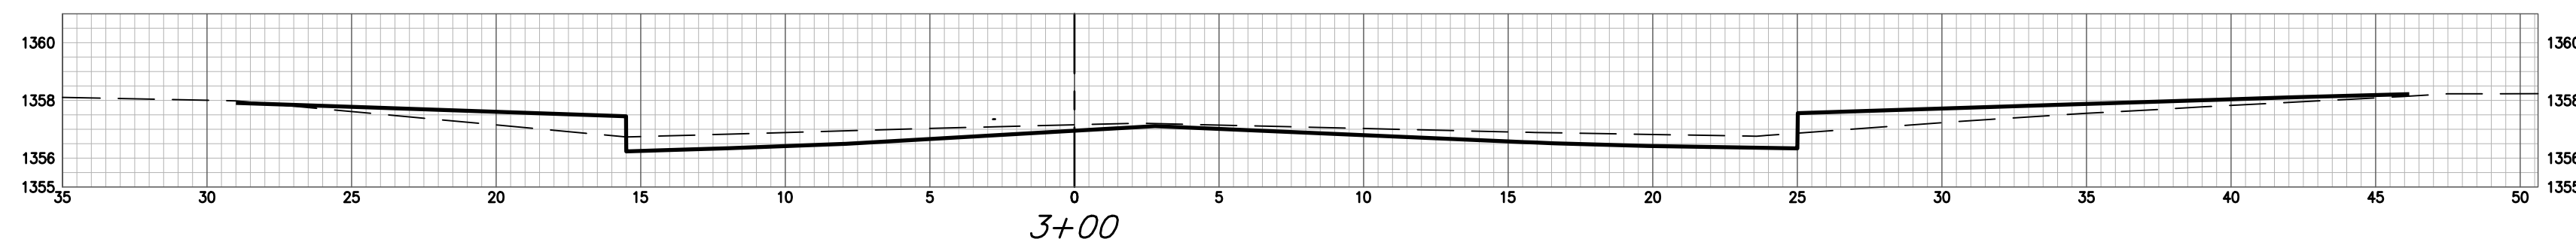
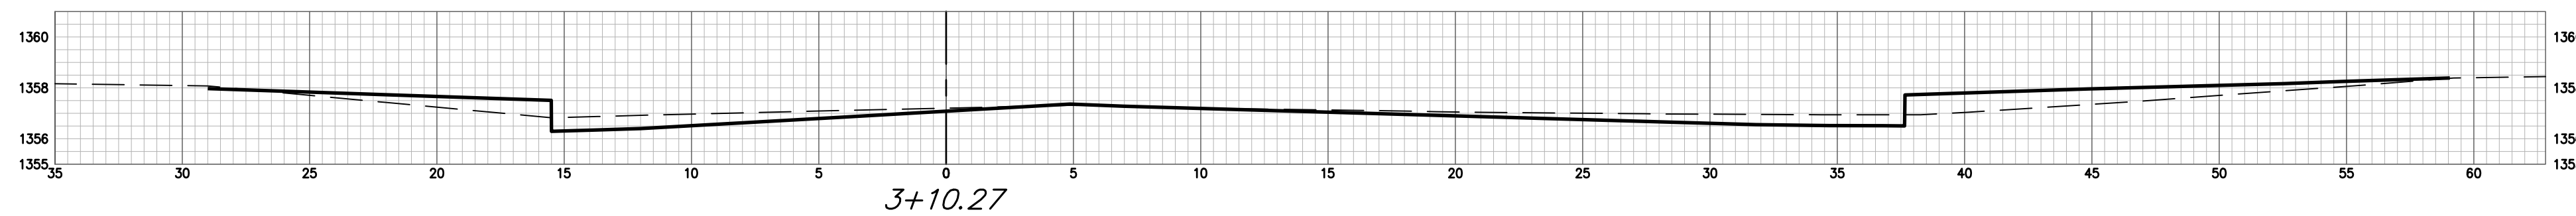
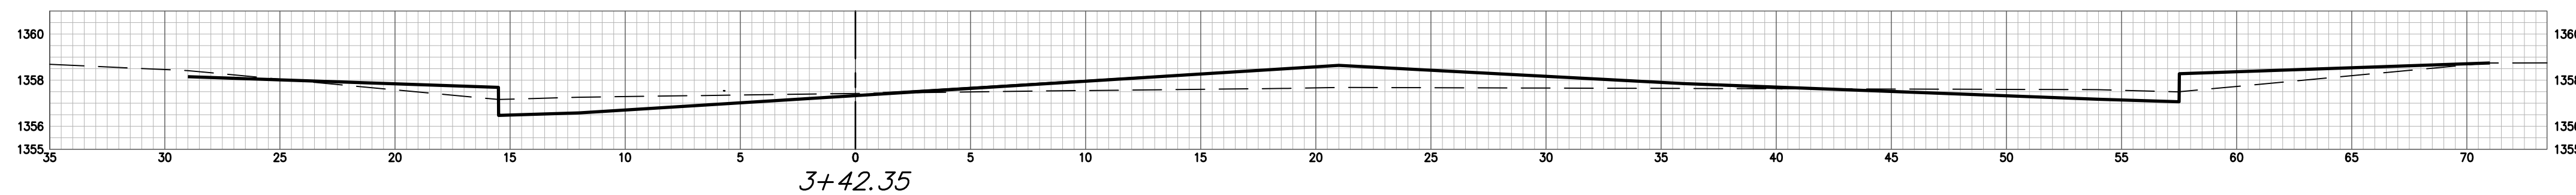
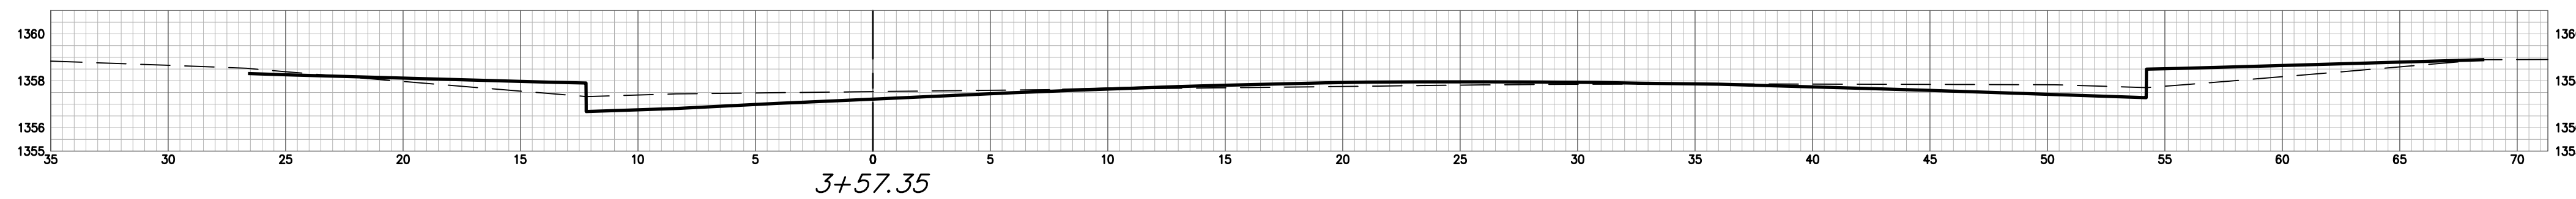
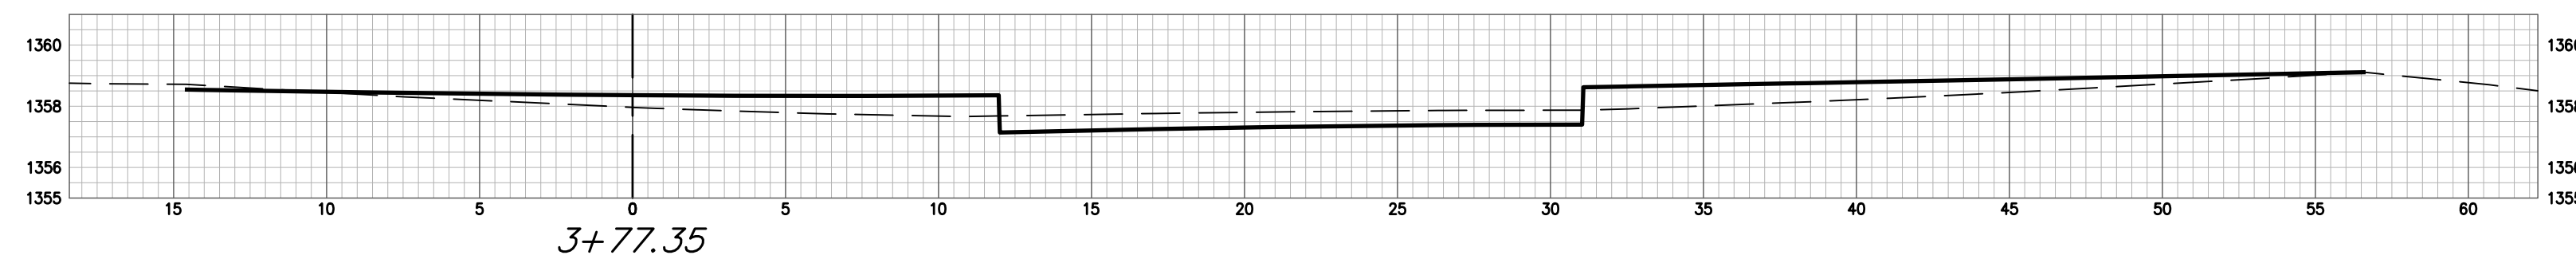


HASKELL CT (LOTS 34-43) CY Excavation (unadjusted)				HASKELL CT (LOTS 34-43) CY Compacted Fill (unadjusted)				HASKELL CT (LOTS 34-43) CY Loose Fill (unadjusted)			
Station	Area	Volume	Total	Station	Area	Volume	Total	Station	Area	Volume	Total
0+34	12.96	0.00	0.00	0+34	0.00	0.00	0.00	0+34	10.62	0.00	0.00
0+50	12.96	7.68	7.68	0+50	0.00	0.00	0.00	0+50	10.62	6.29	6.29
1+00	12.96	24.01	31.69	1+00	0.00	0.00	0.00	1+00	10.62	19.66	25.96
1+50	12.96	24.01	55.69	1+50	0.00	0.00	0.00	1+50	10.62	19.66	45.62
2+00	12.96	24.01	79.70	2+00	0.00	0.00	0.00	2+00	10.62	19.66	65.28
2+50	12.96	24.01	103.70	2+50	0.00	0.00	0.00	2+50	10.62	19.66	84.95
2+78.19	12.96	13.54	117.24	2+78.19	0.09	0.05	0.05	2+78.19	10.53	11.04	95.99
3+00	13.27	10.59	127.83	3+00	0.02	0.05	0.09	3+00	11.60	8.94	104.92
3+10.27	12.60	4.92	132.75	3+10.27	0.00	0.00	0.10	3+10.27	13.76	4.82	109.74
3+42.35	11.70	14.43	147.18	3+42.35	18.86	11.20	11.30	3+42.35	7.78	12.79	122.54
3+57.35	12.93	6.84	154.03	3+57.35	2.23	5.86	17.16	3+57.35	9.20	4.72	127.25
3+77.35	9.82	8.43	162.45	3+77.35	0.00	0.83	17.99	3+77.35	19.98	10.81	138.06
3+92.35	0.00	2.73	165.18	3+92.35	0.00	0.00	17.99	3+92.35	0.00	5.55	143.61

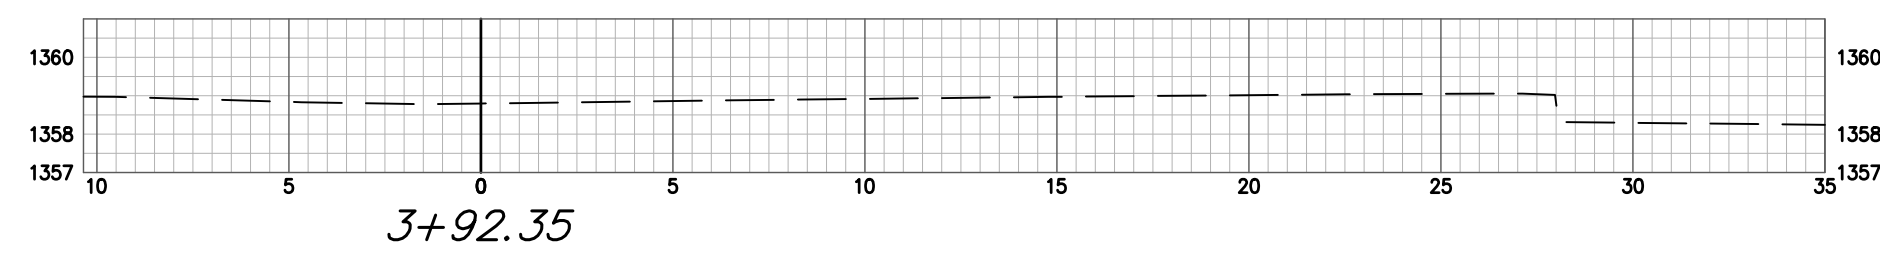

**BAUGHMAN
COMPANY**

315 Ellis St.
Wichita, KS 67211
316-262-7271
BaughmanCo.com

TURKEY CREEK 4TH
ADDITION - PHASE 1B

**EARTHWORK
CROSS
SECTIONS**

Street Paving Improvements

PROJECT NUMBER:

DESIGN: DMV DRAWN: JAK

DATE: Oct. 7, 2021

SHEET **22** OF **25**

File: E:\Projects\Turkey Creek 4th_1\Engineering\Phase 1B\ISTR 21-09-EO15.DWG