
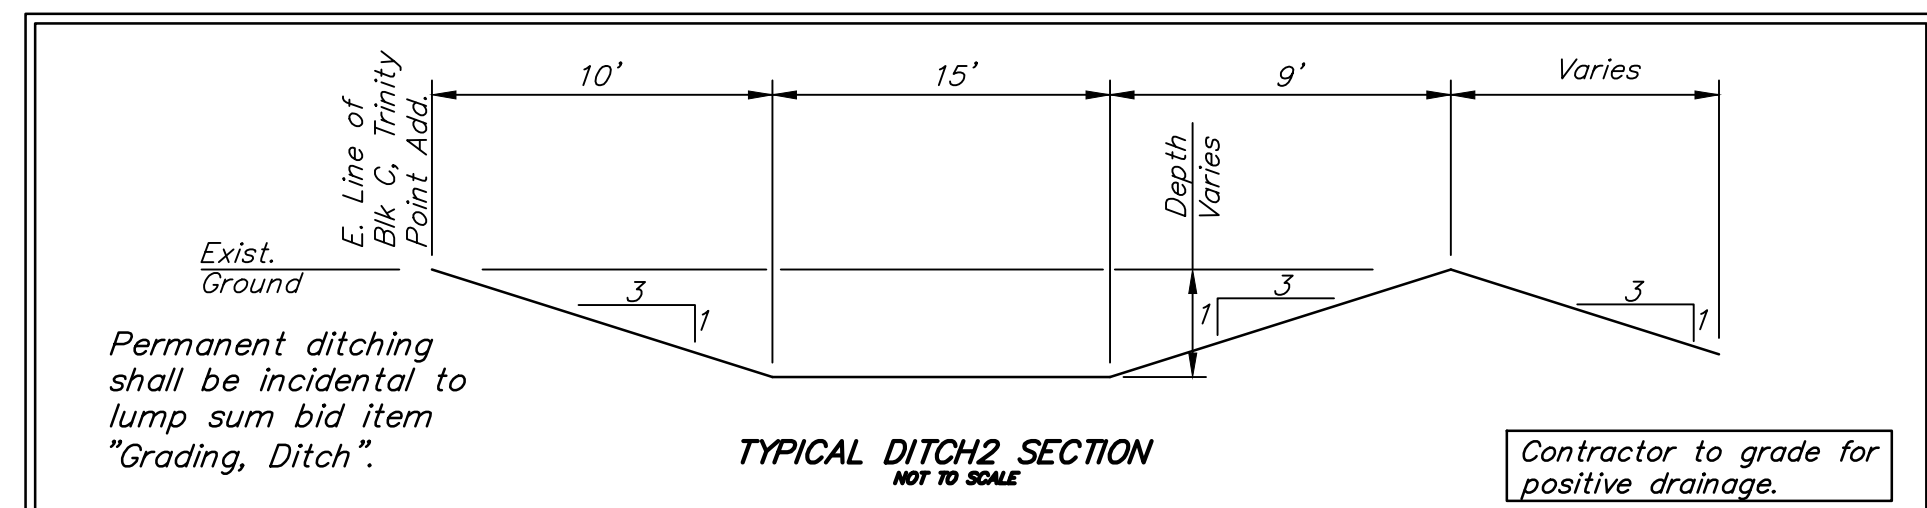


EARTH WORK TOTALS

	C.Y. Excavation	C.Y. Fill
Ditch Grading	848	485
Total	848	485

Earthwork quantities are for reference only.

- Contractor to strip top 3" of soil before grading.
- Compaction of 95% shall be obtained in all street R/W & Lot fill areas. Compaction requirements shall be placed within ±2% of optimum moisture content of the soil at the time of placement. All testing shall be incidental.
- It shall be the Contractor's responsibility to protect the sanitary sewer and water distribution system during mass grading. Any damage done to these systems by Contractor or subcontractor shall be repaired at no additional cost to the project.
- All areas disturbed during construction not under proposed pavement shall be seeded and mulched as follows: (Temporary seeding)
SEED -- Rye grass (PLS)--5#/1000 Sq. Ft. and
Kansas Premium Fescue Blend; 5#/1000 Sq. Ft.

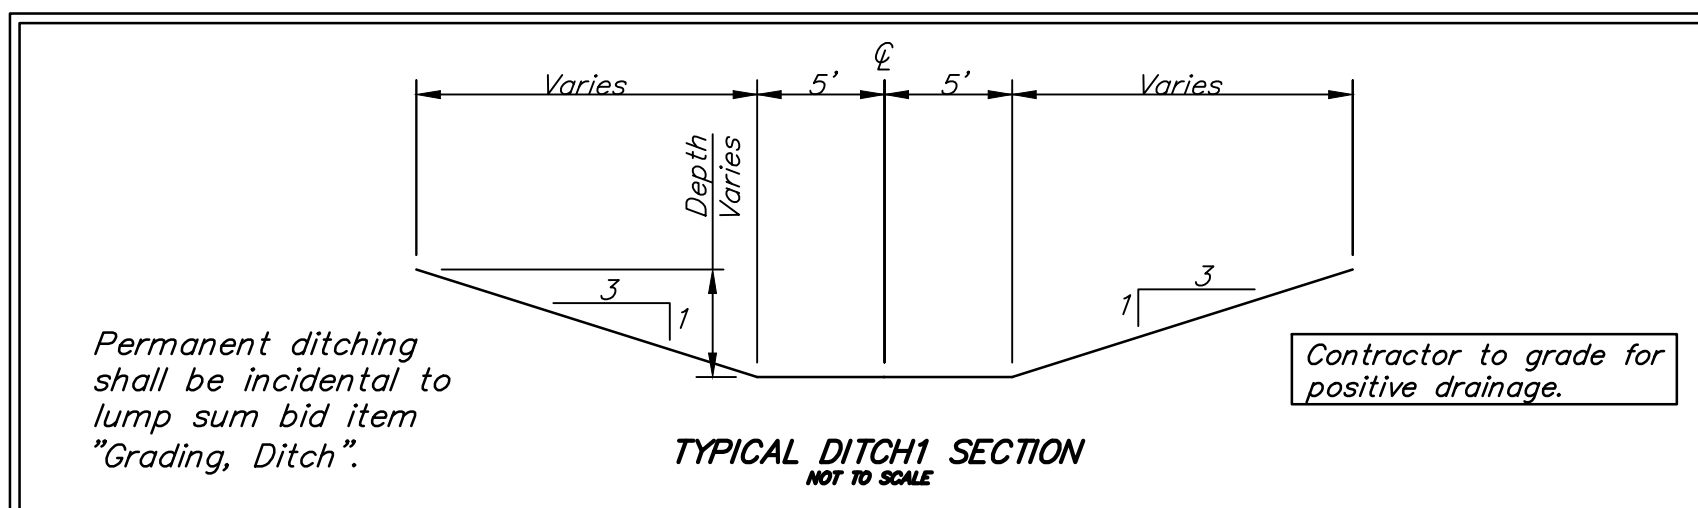

---(1300)--- Existing Grade
 ————— 1300 Proposed Grade