

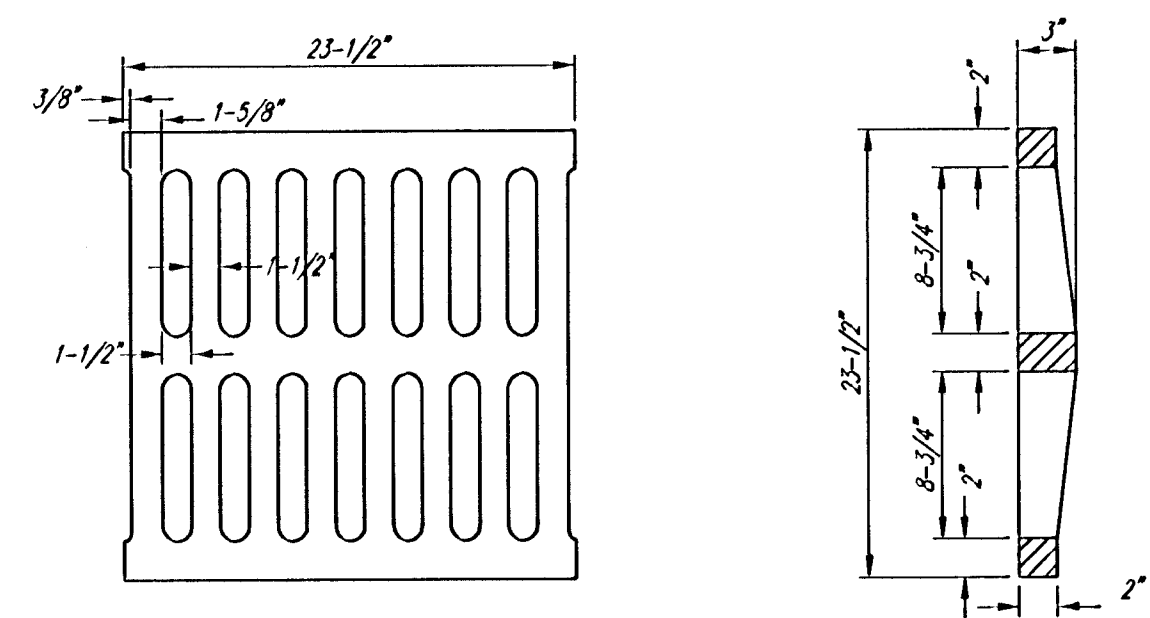


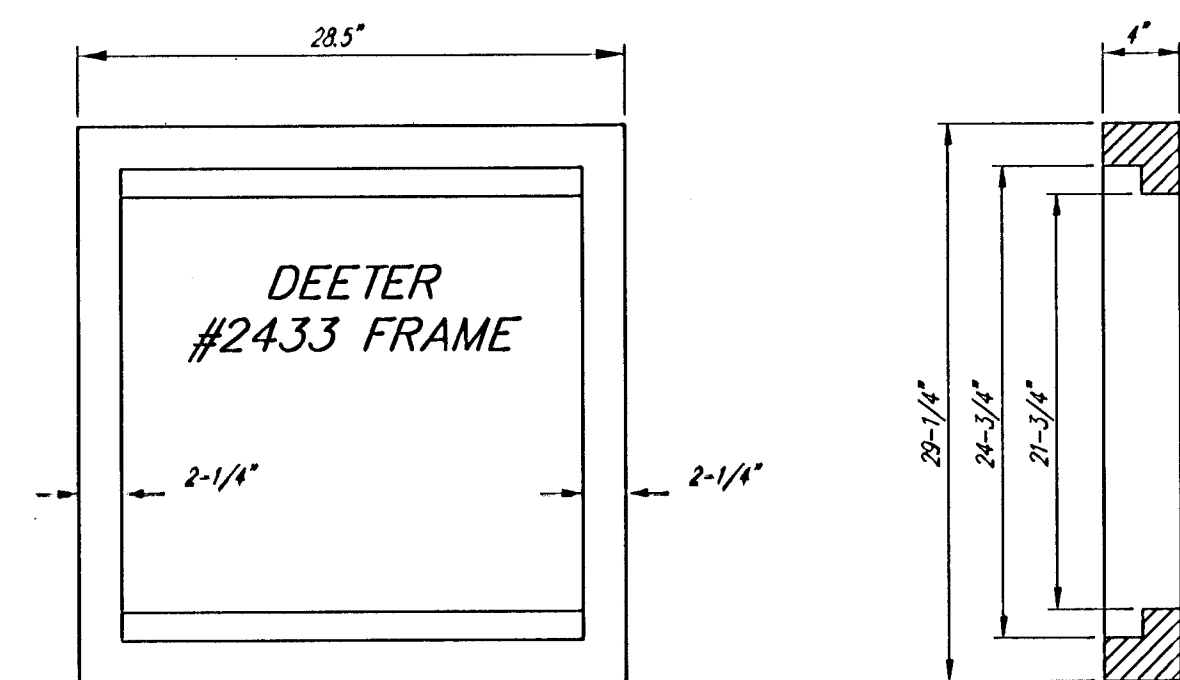




DEETER #2433 GRATE

24" x 24" Frame and Grate Detail

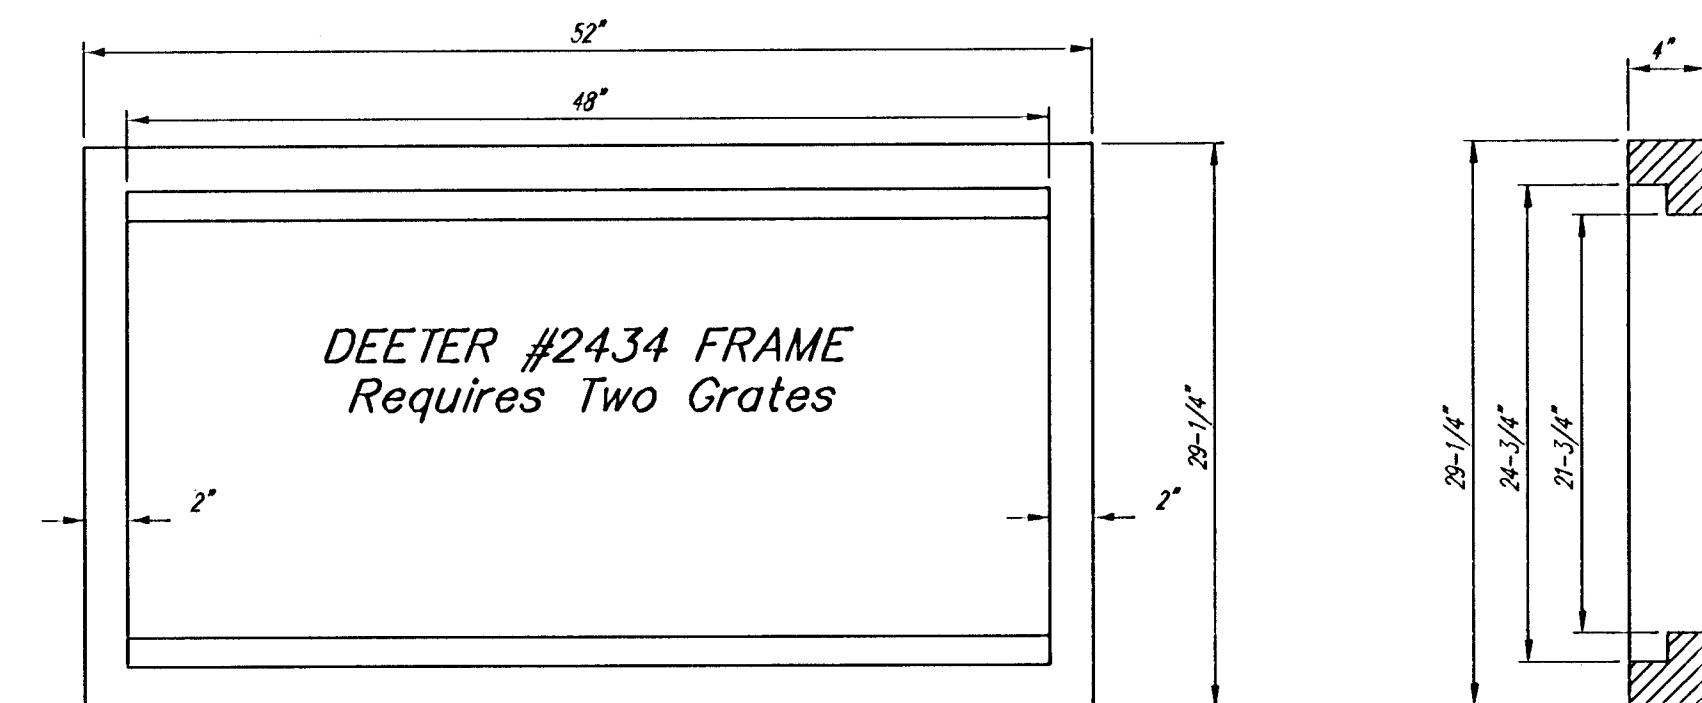

Double 24" x 24" Frame Detail

NOTE: Grates shall be imprinted on the top surface with "CITY OF WICHITA" using letters at least 1" in height. Other marking methods may be approved by the engineer.

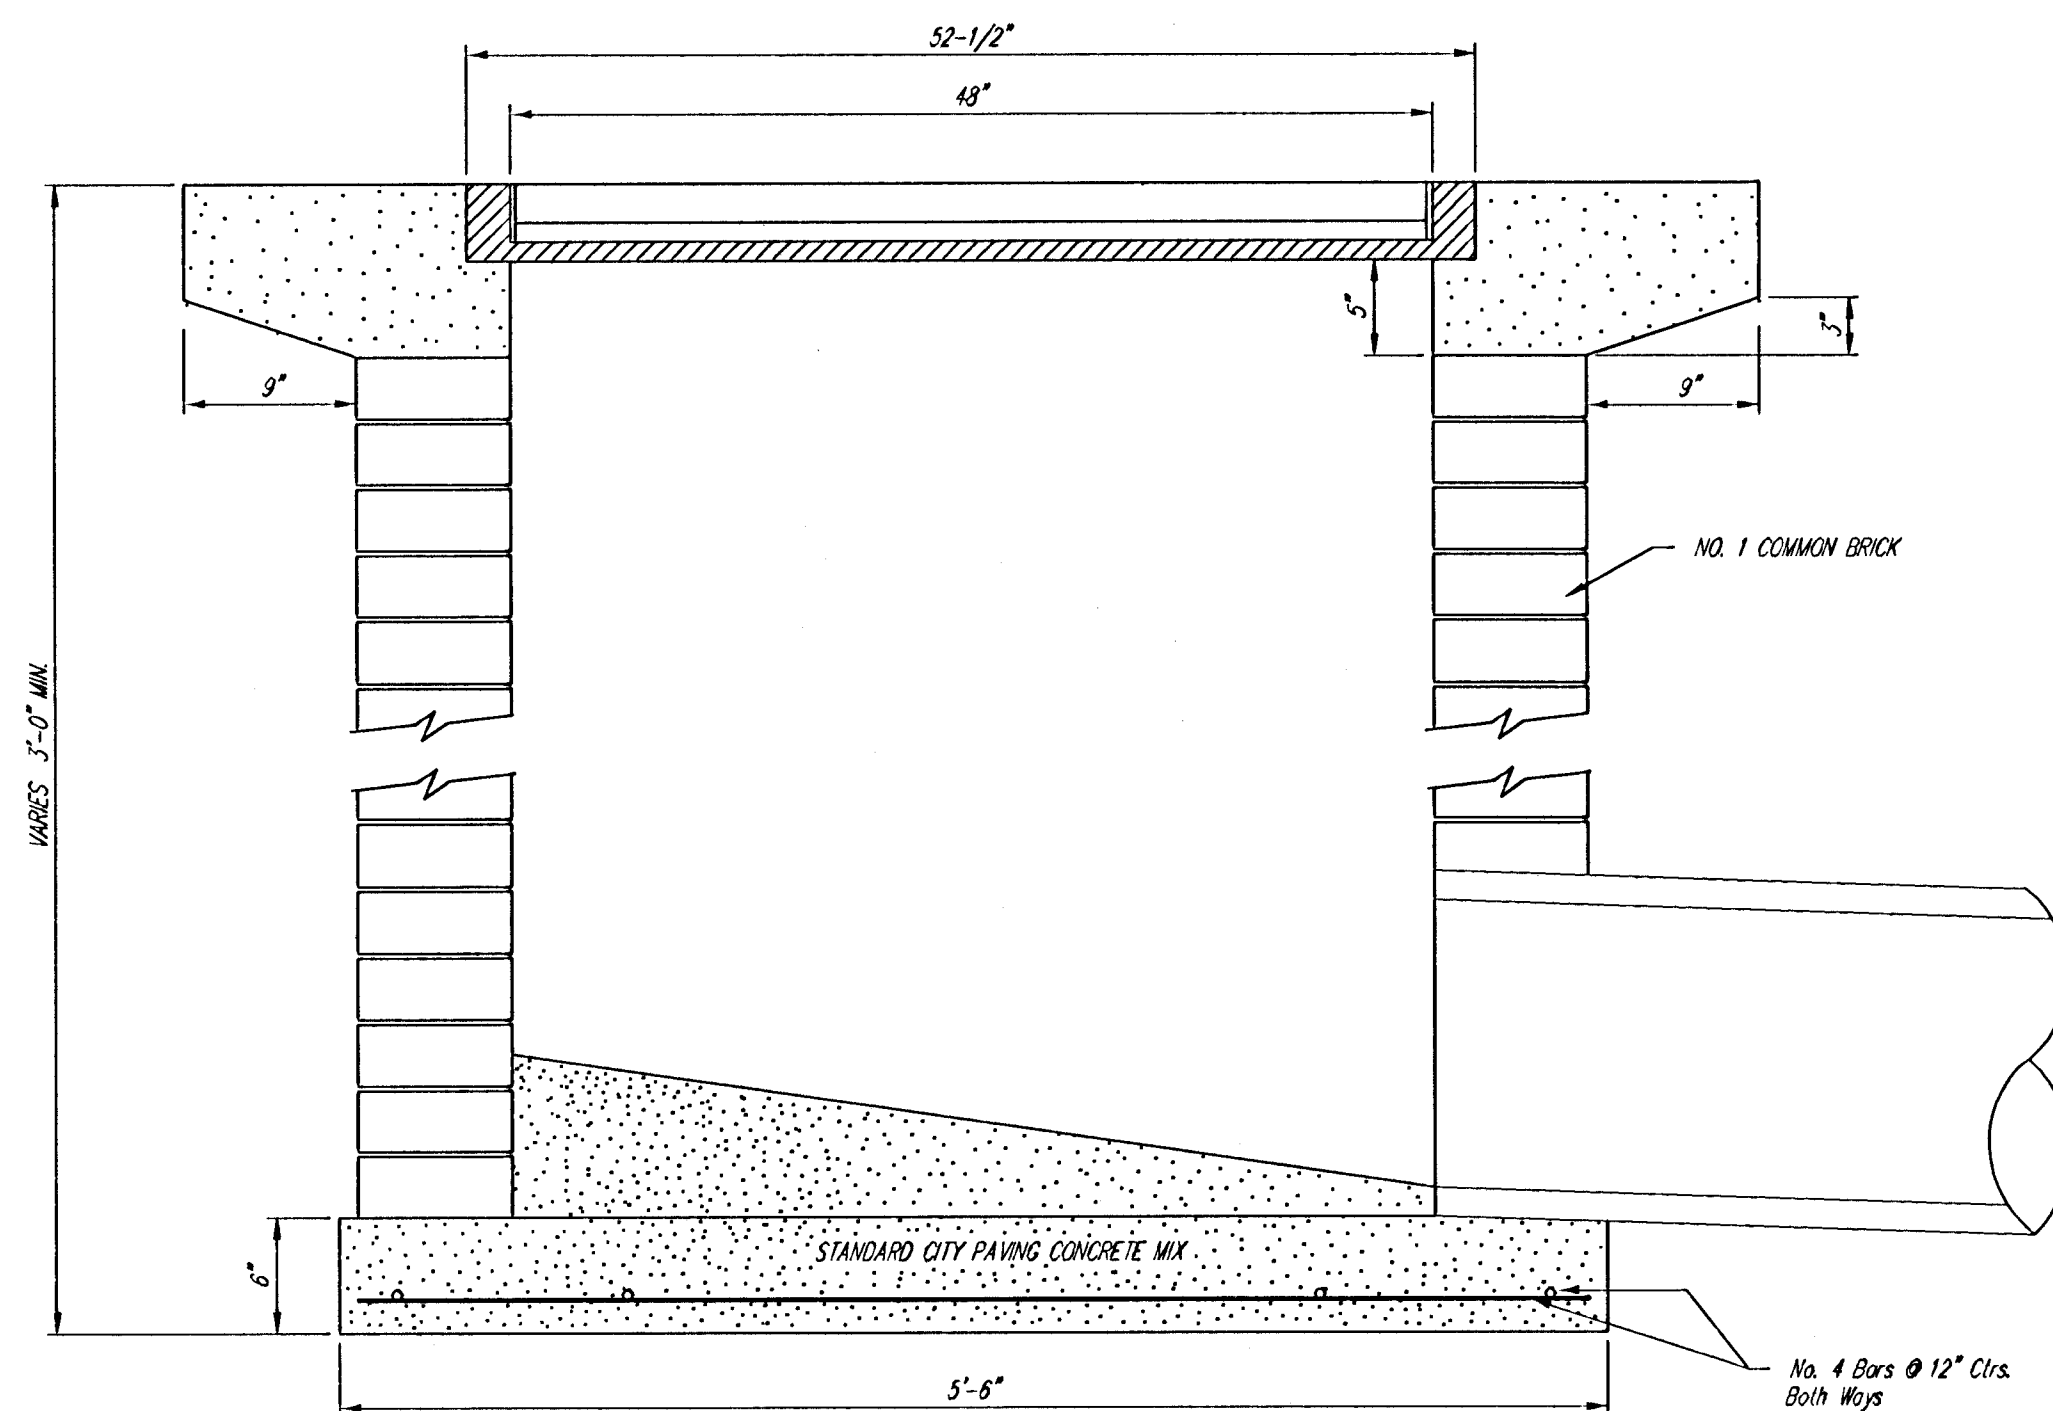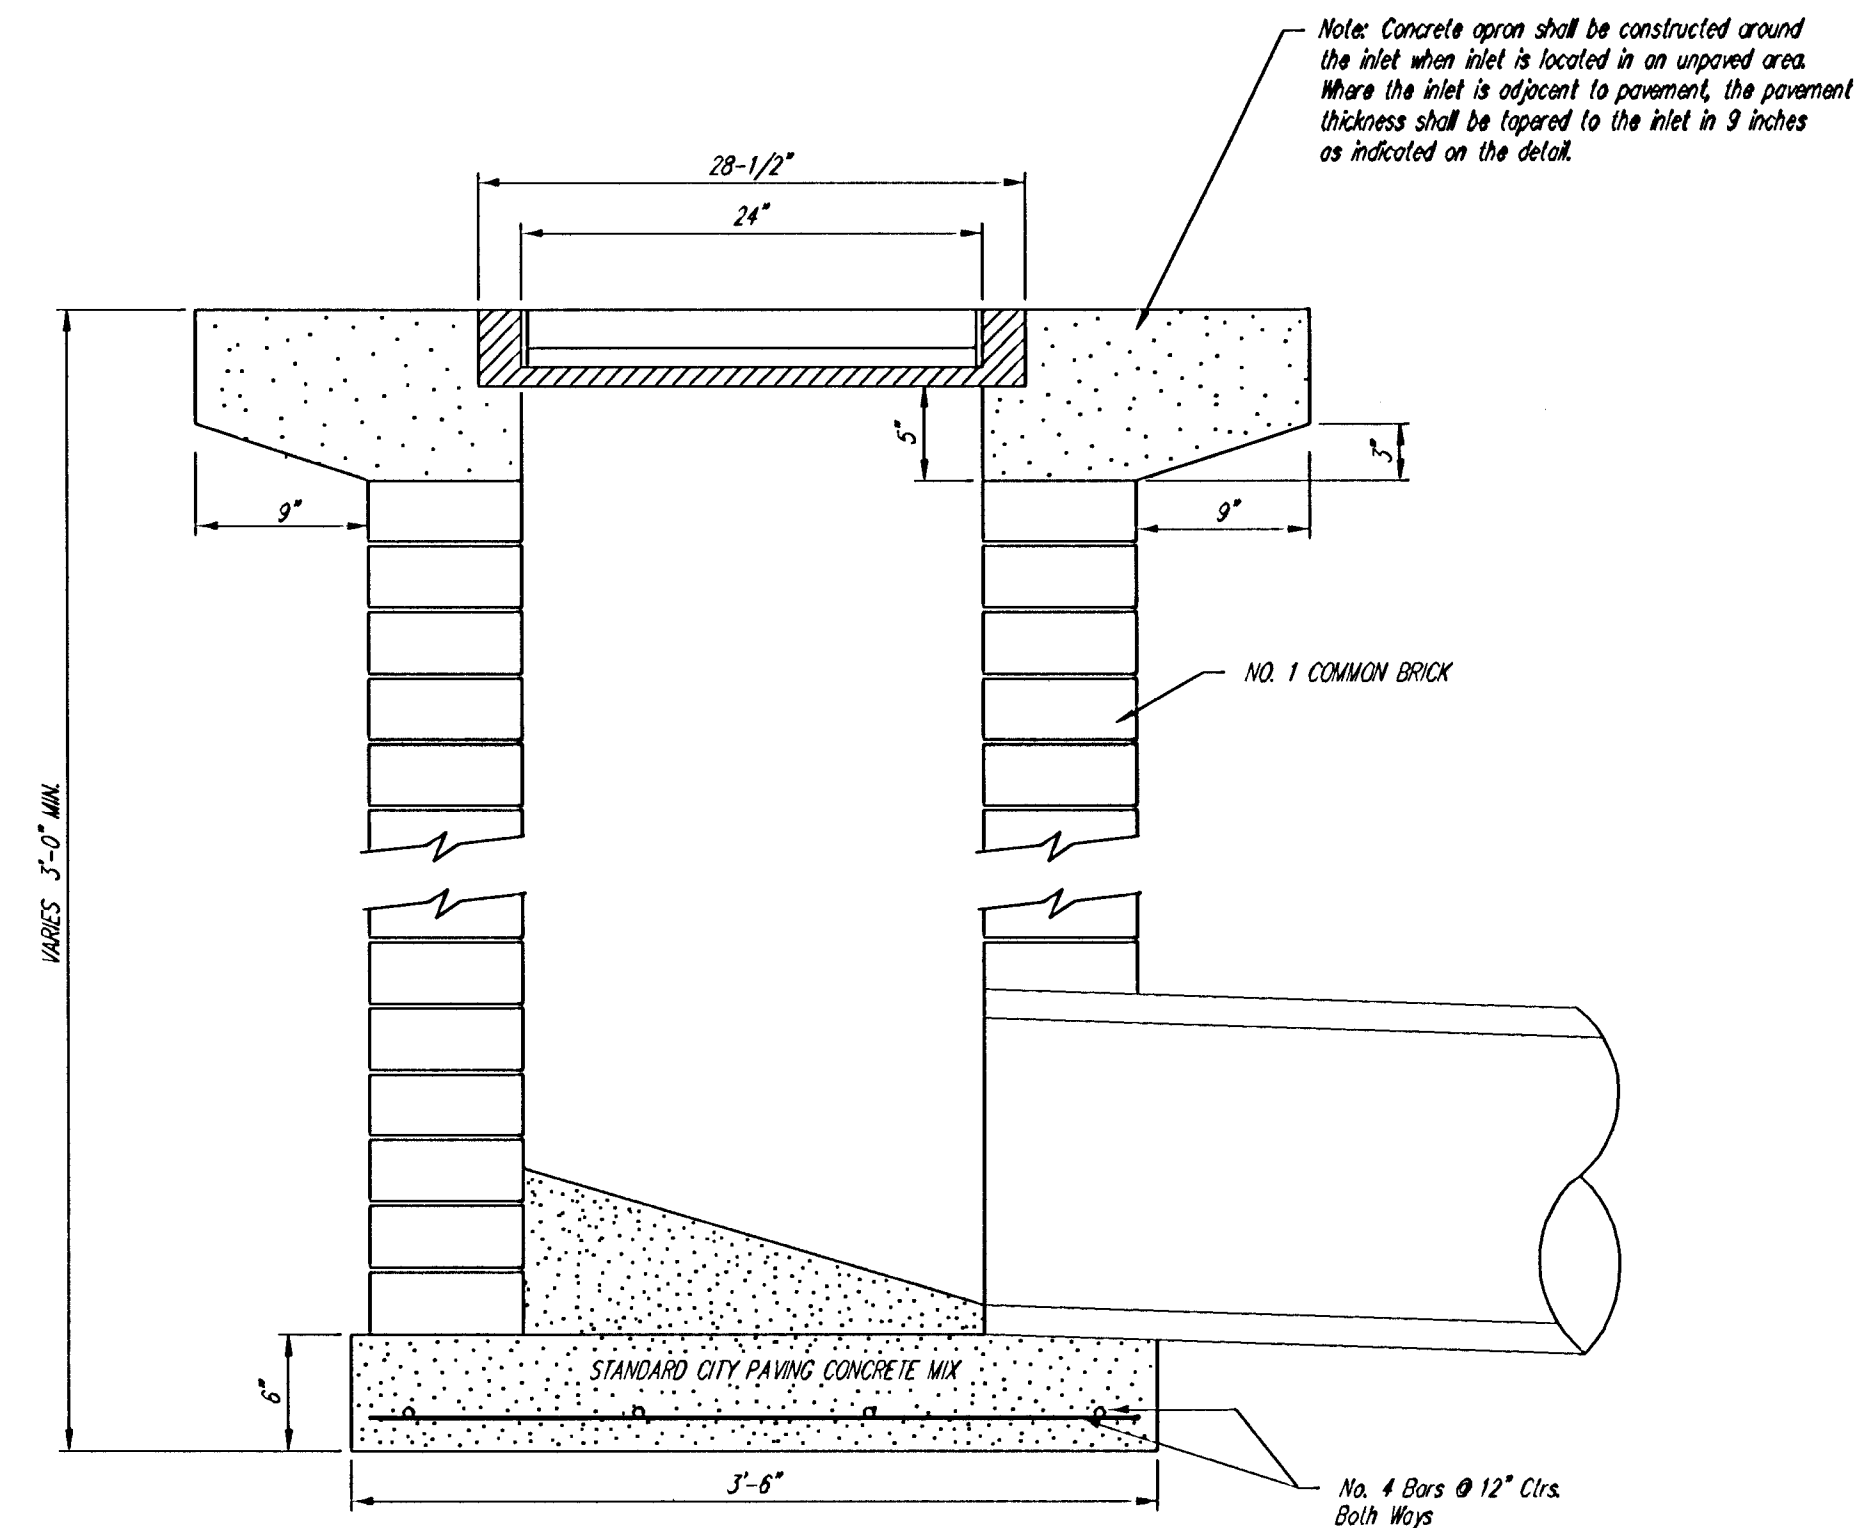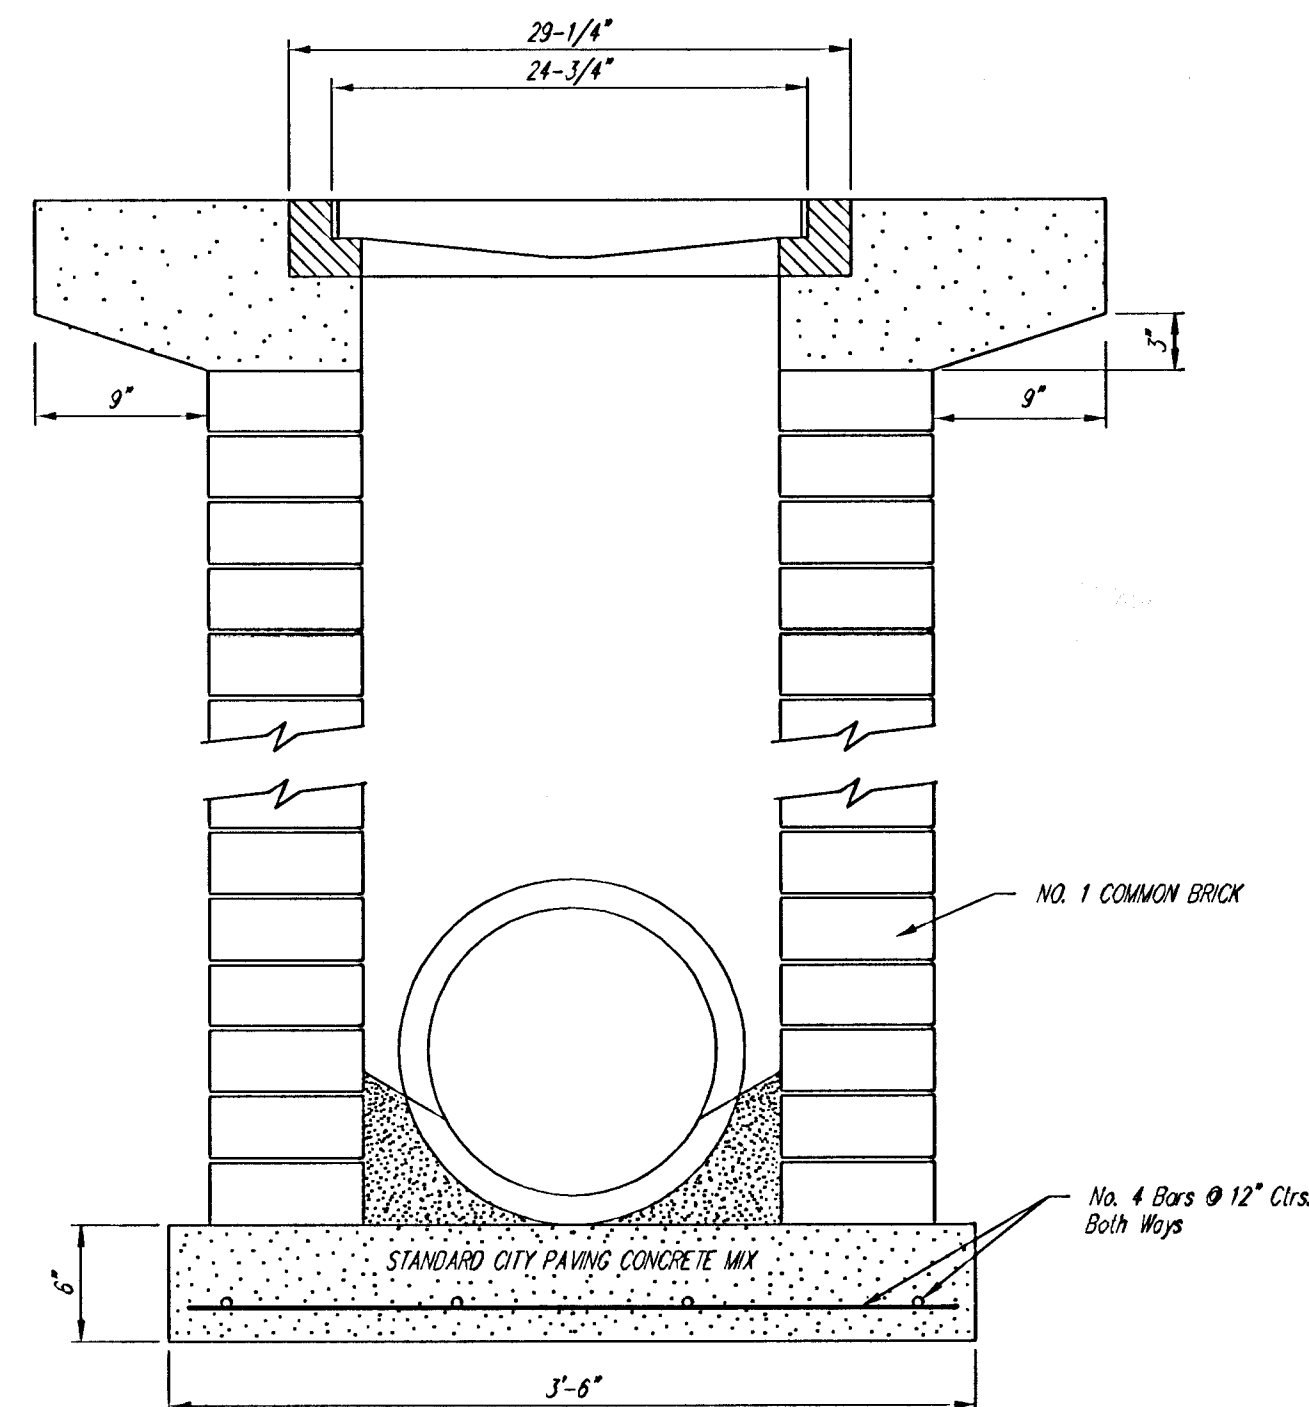

		City of Wichita Standard Drop Inlet Detail	
Baughman Company, P.A. 315 Ellis St. Wichita, KS 67211 F3162637271 F3162637149 ENGINEERING SURVEYING PLANNING LANDSCAPE ARCHITECTURE			
PROJECT NUMBER		DESIGN C.O.W. DRAWN STAFF	
REVISIONS		APPROVED DATE	
SCALE NONE		SHEET	
		10 OF 17	
Copper Gate North\Phase 1\DropInlet2			