
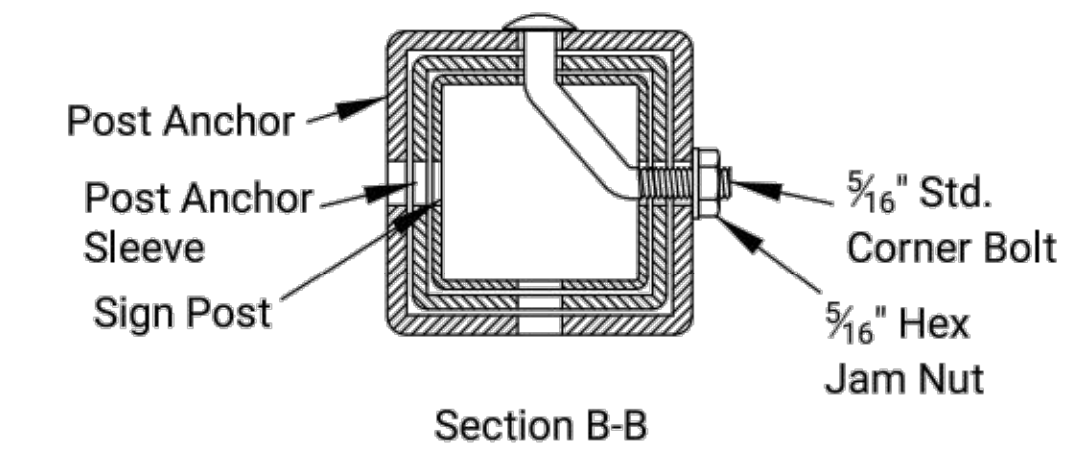
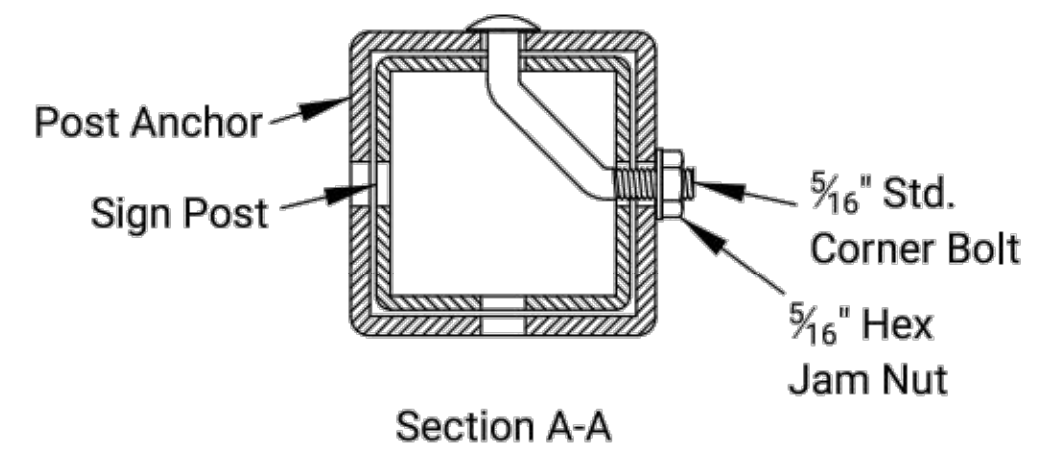



STATE	PROJECT NO.	YEAR	SHEET NO.	TOTAL SHEETS
KANSAS	472-2021-085741	2022	29	31

PERFORATED SQUARE STEEL TUBE (P.S.S.T.) POST SETUP

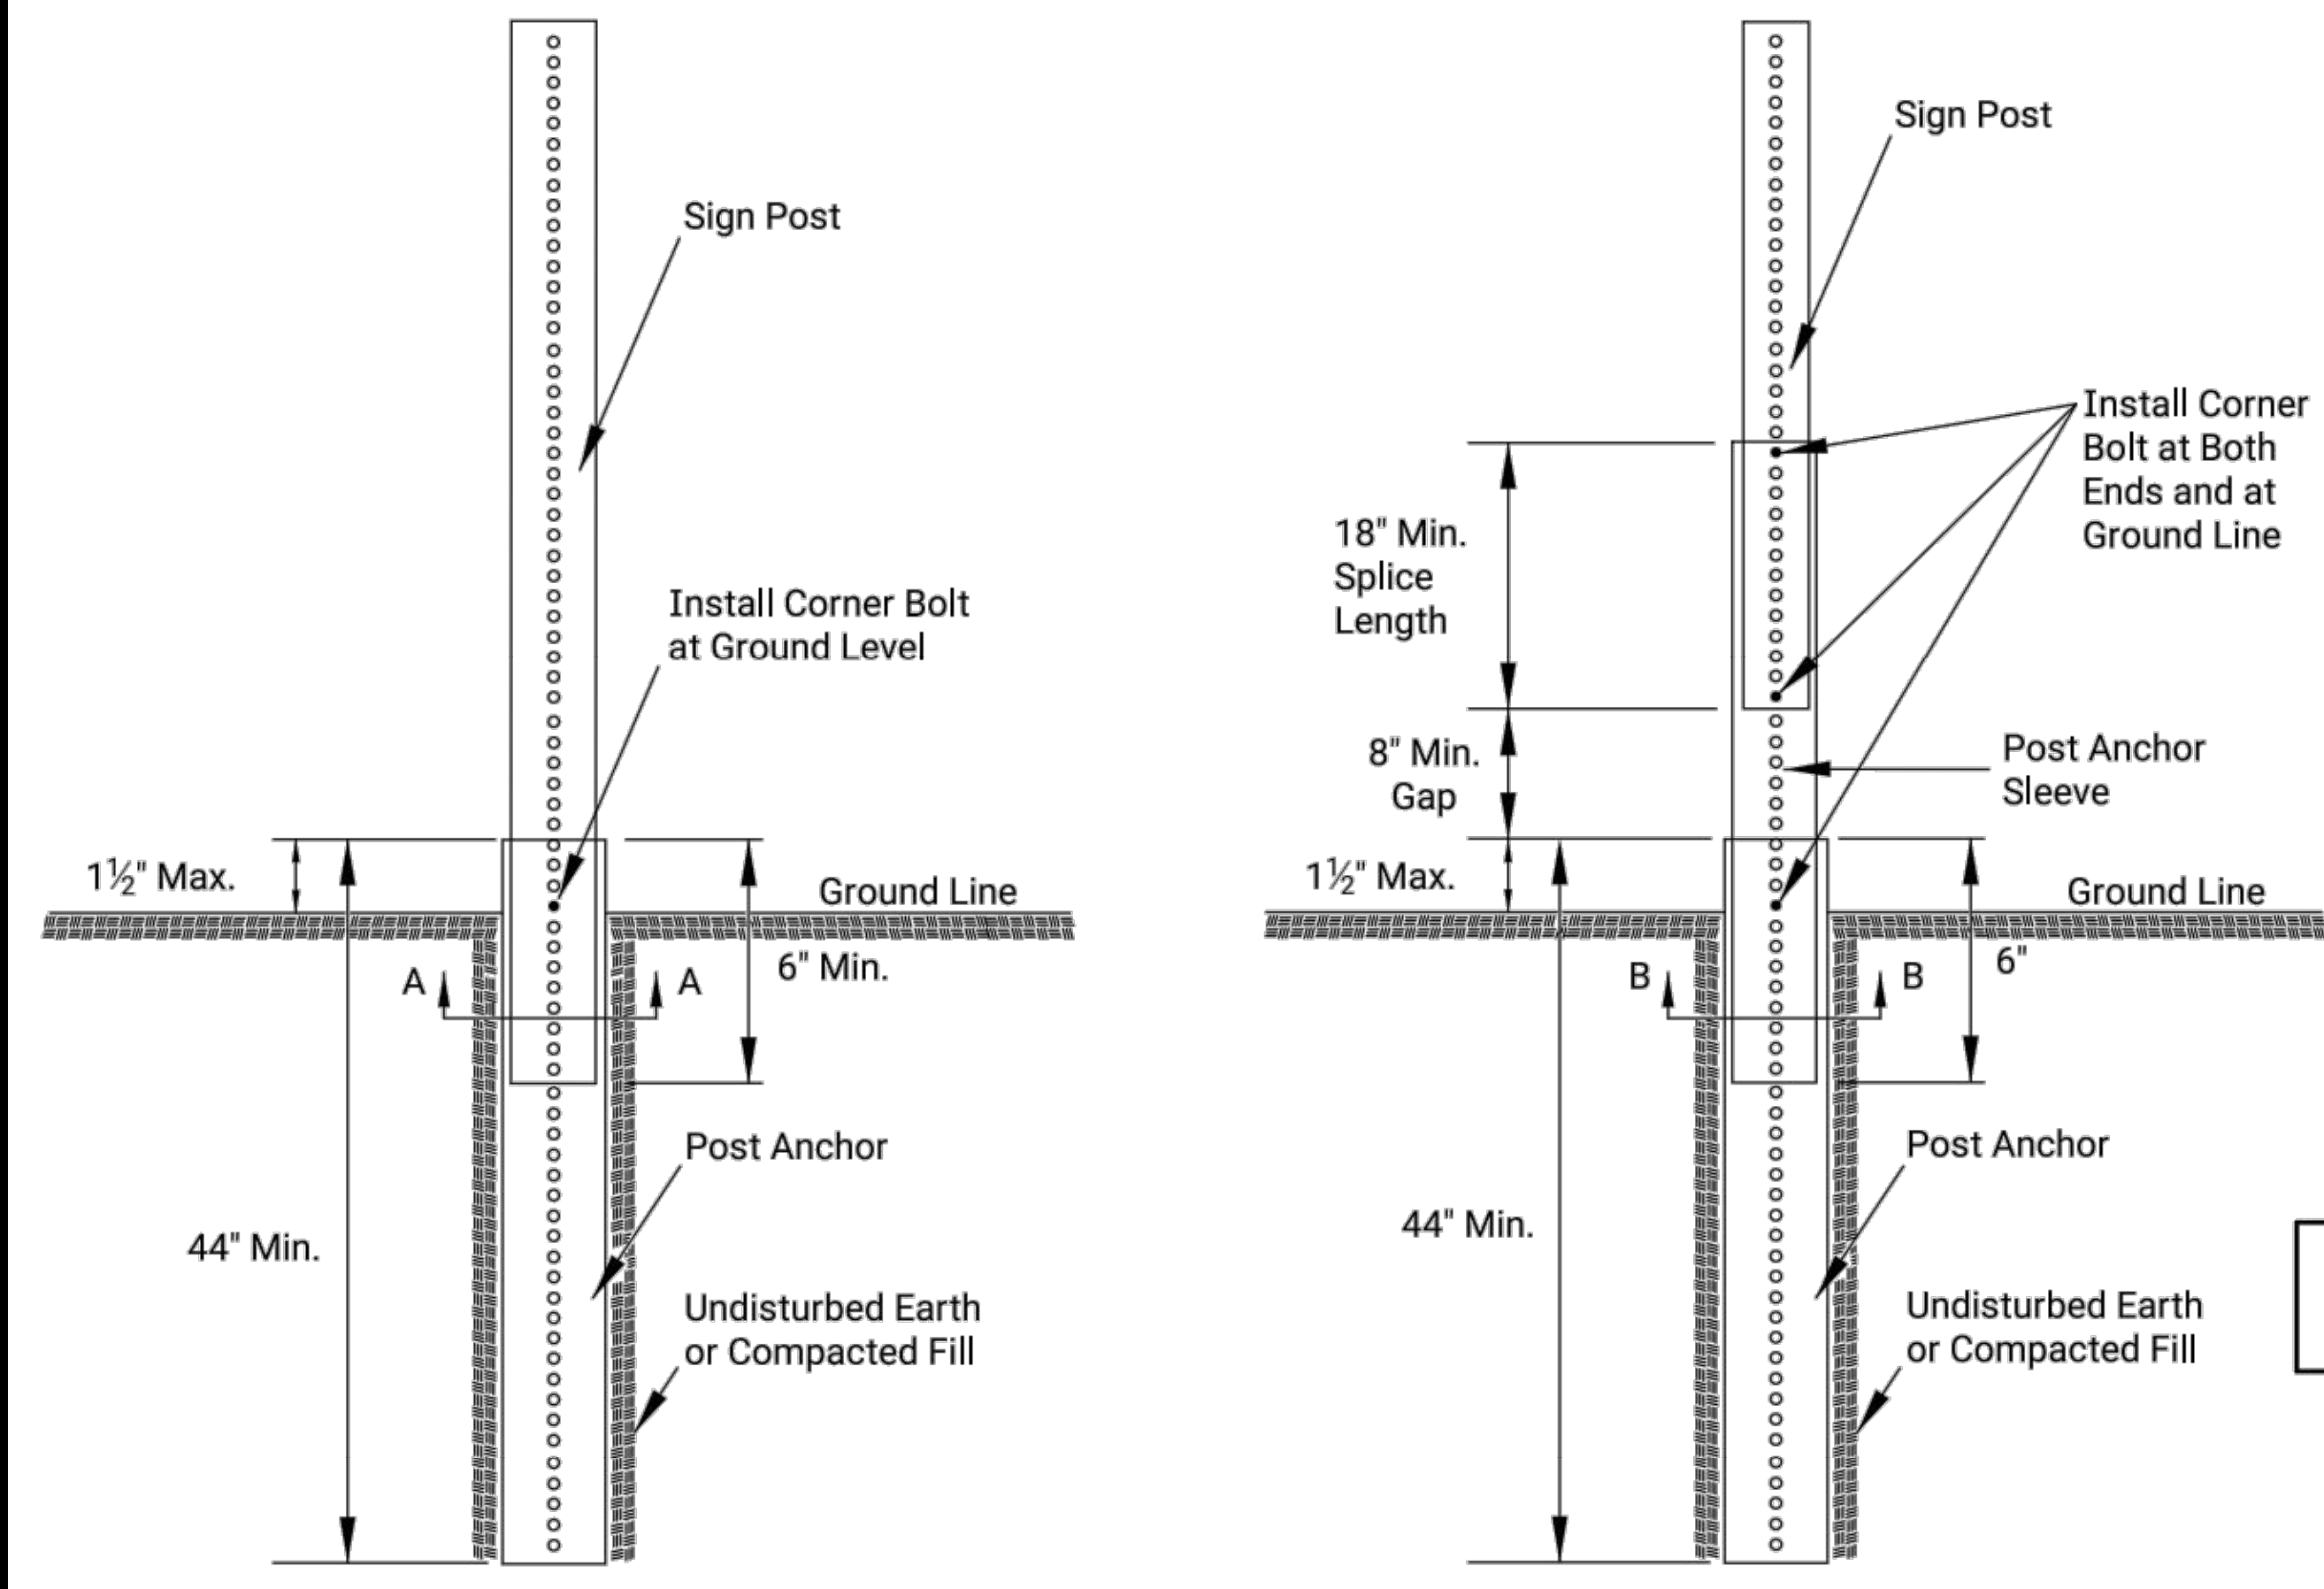


Details for 2", 2 1/4", or 2 1/2" sign posts
Place bolts in the same corner along each sign post.

WOOD POST SETUP

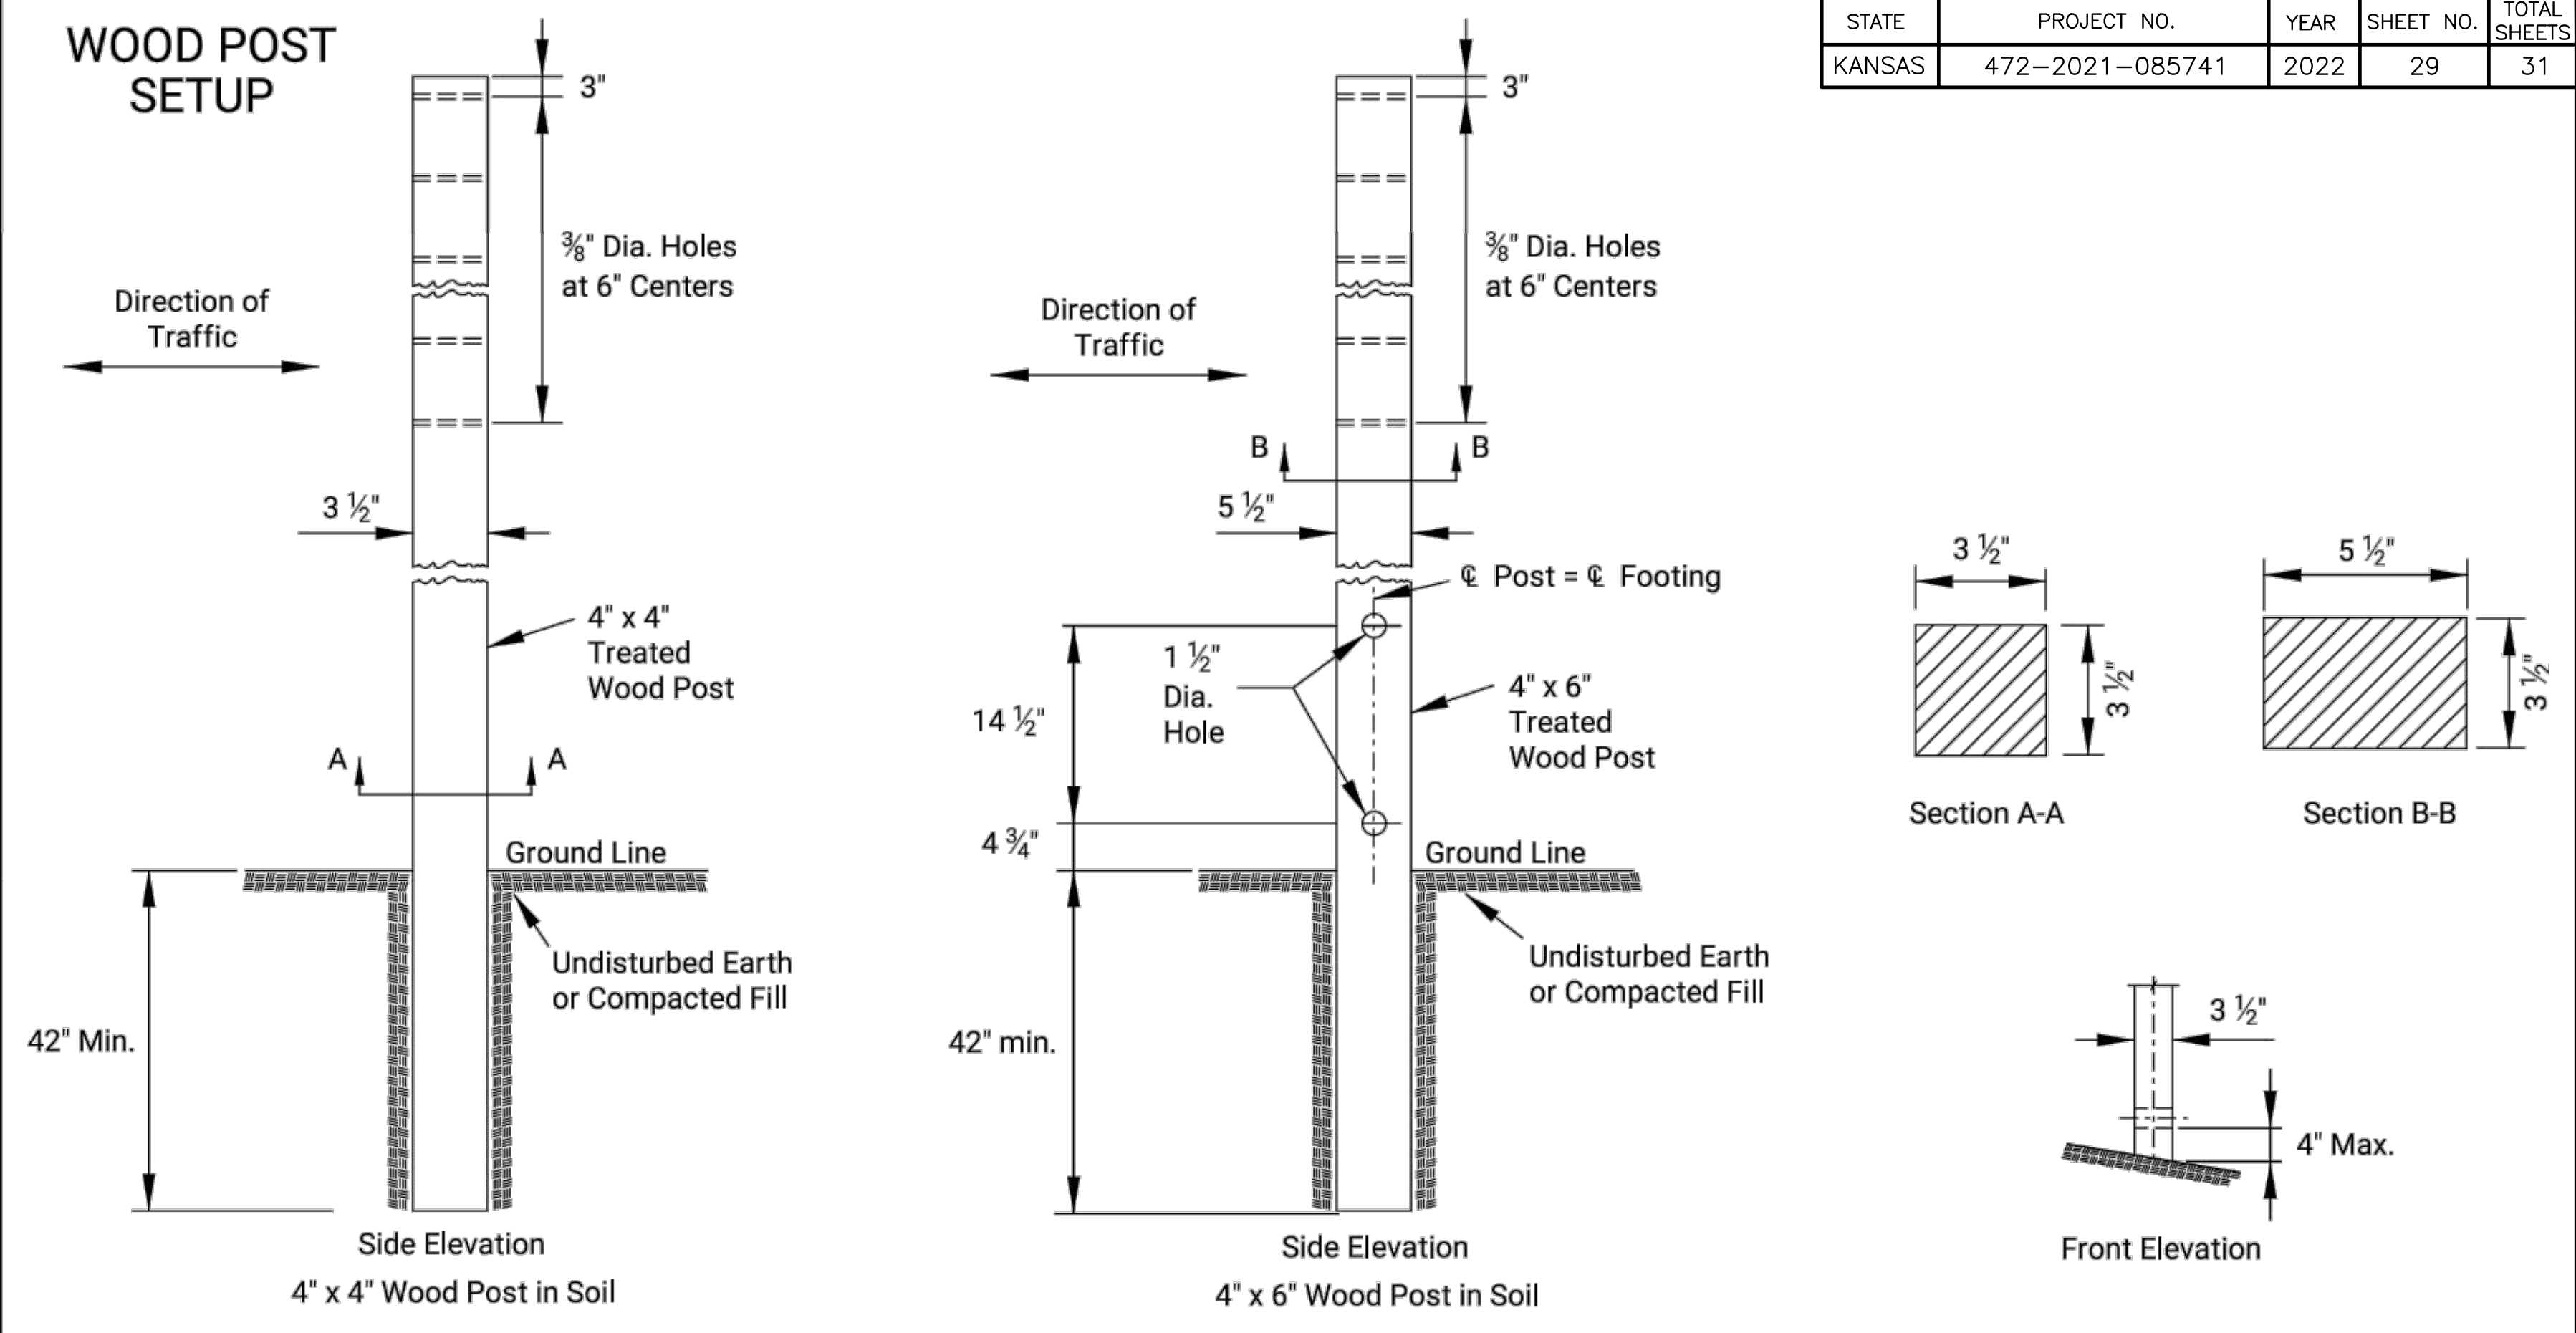


See TE710 for Additional Details and Requirements

3 LB/F U-CHANNEL SETUP

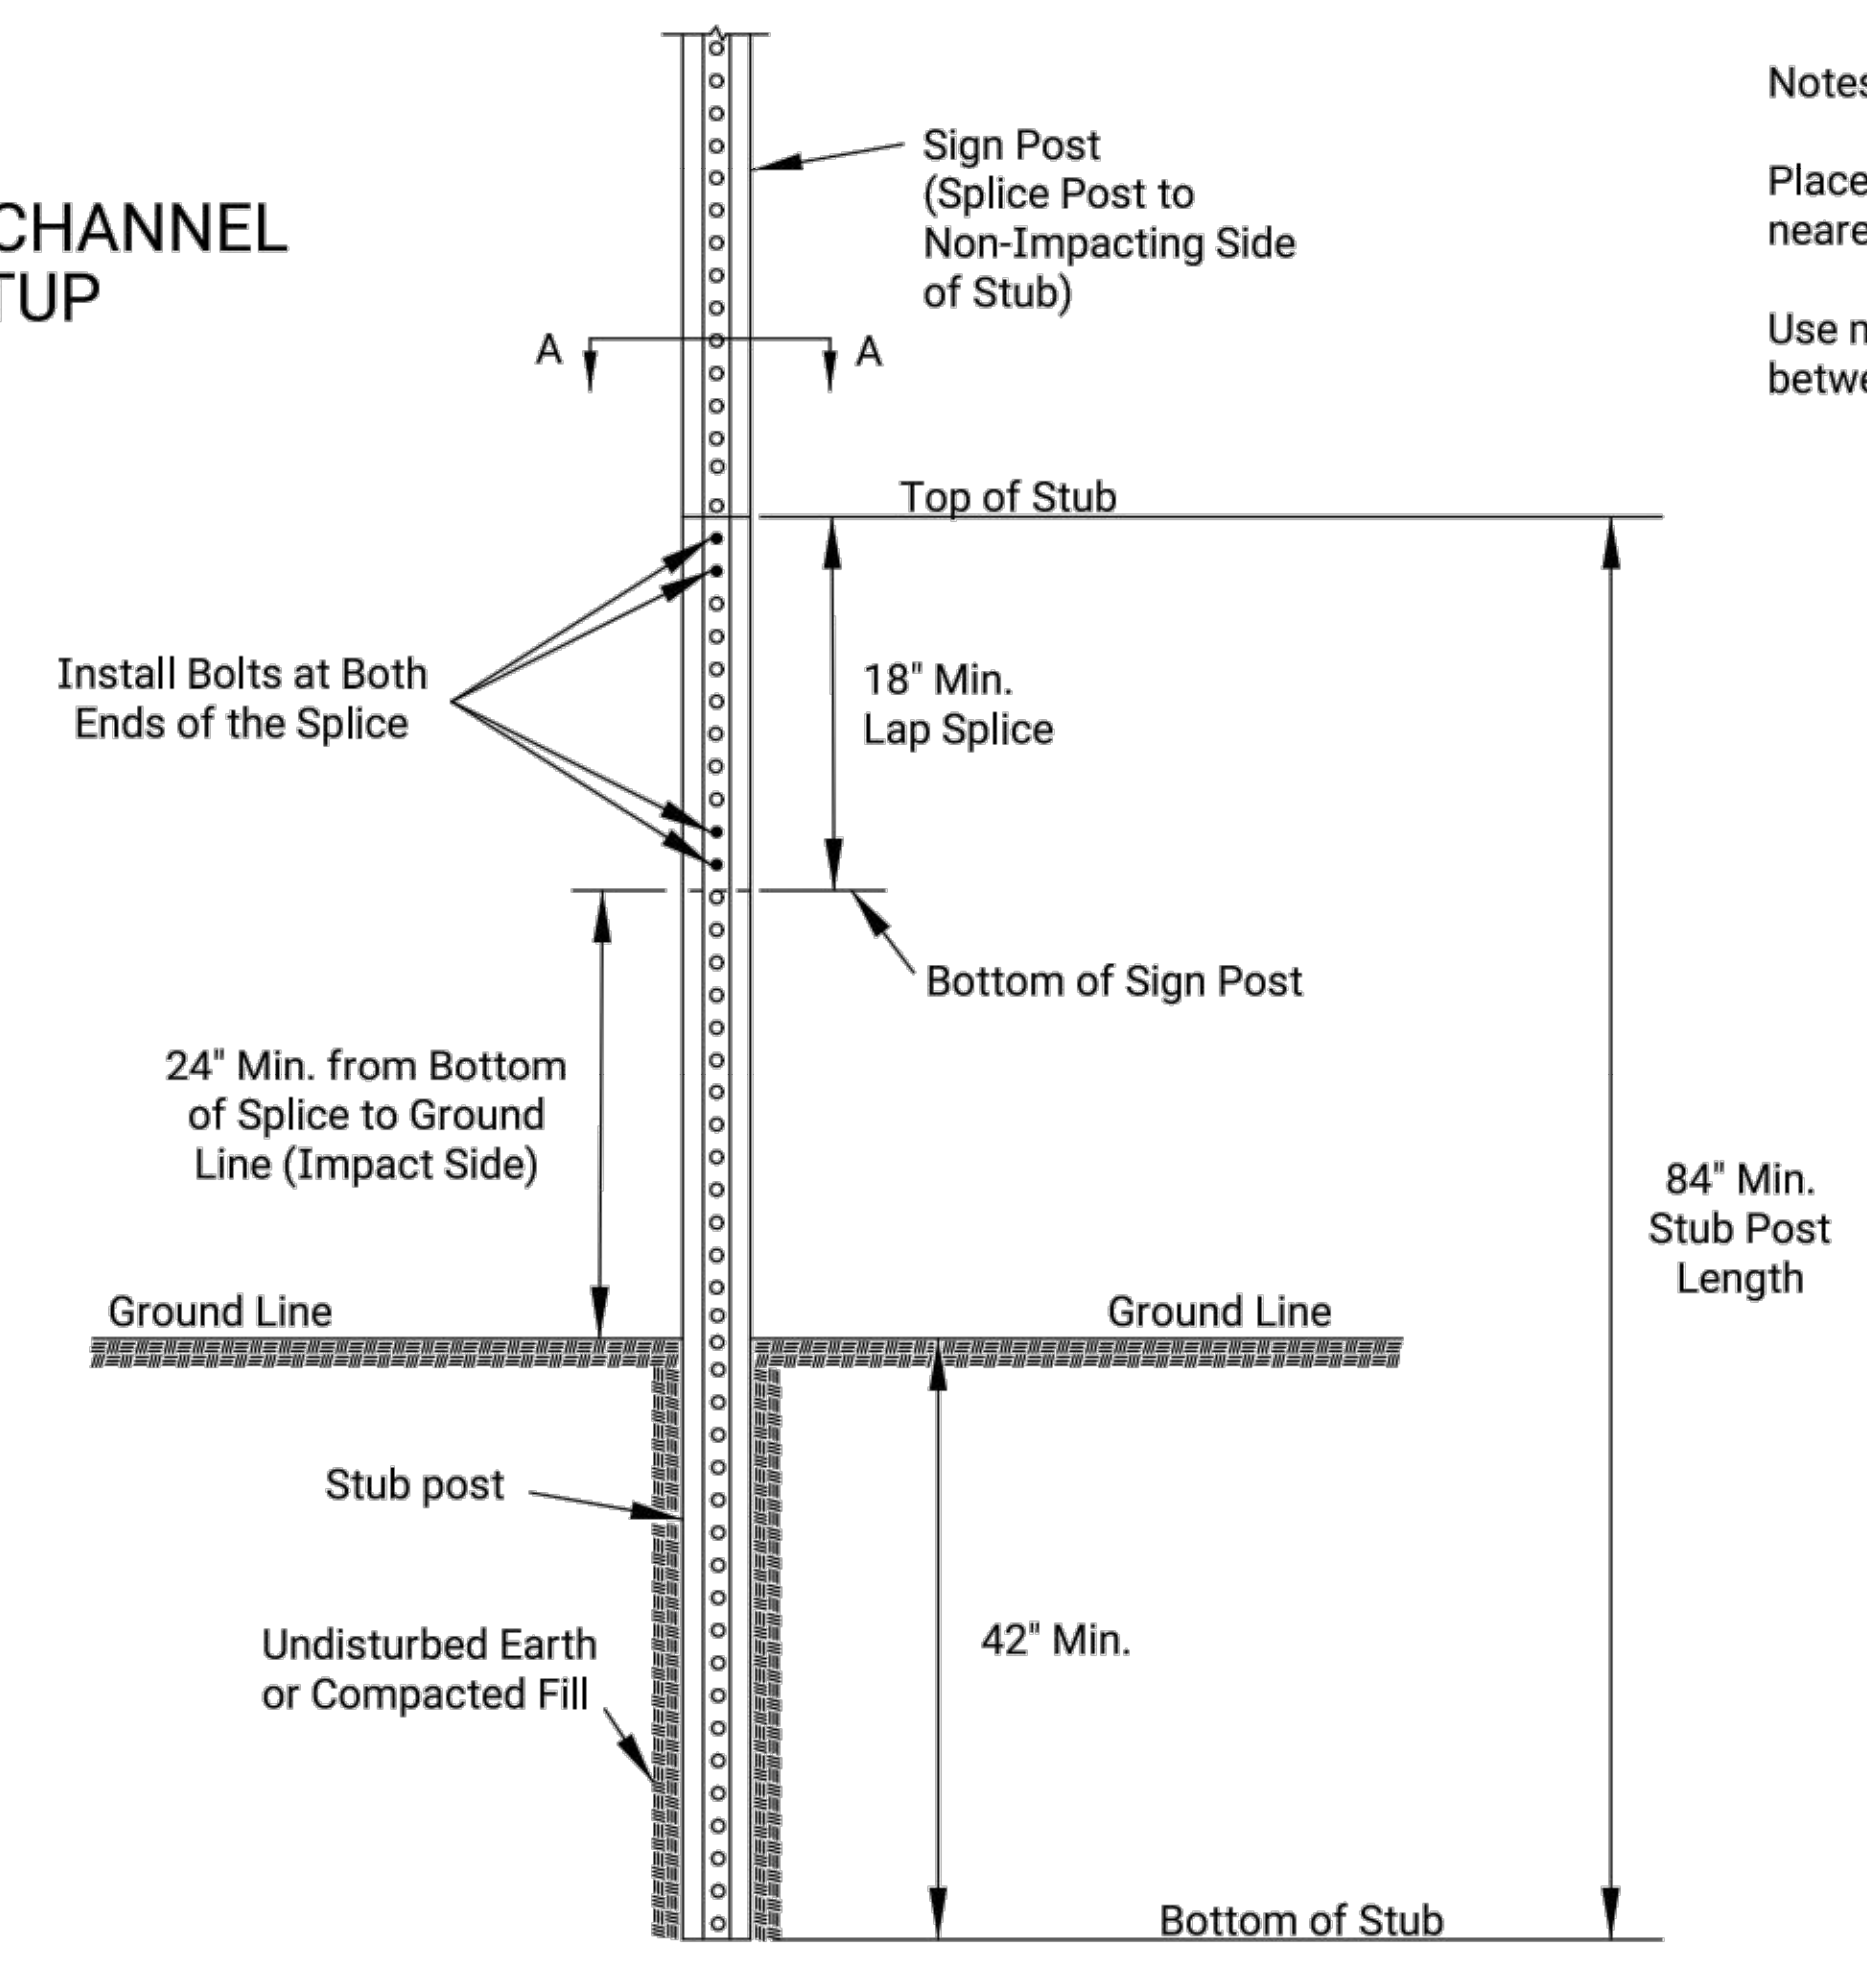

Notes:
Place two bolts at both ends of the splice through the holes nearest the ends of the splice.
Use manufacturer recommended spacers over the bolts between the spliced pieces of U-Channel.

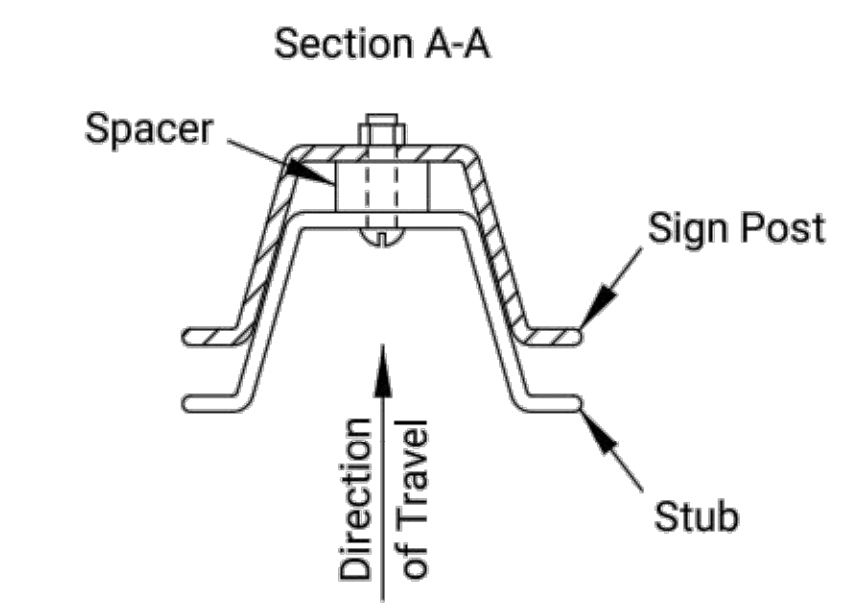

NO.	DATE	REVISIONS	BY	APPD.
KANSAS DEPARTMENT OF TRANSPORTATION				
TRAFFIC CONTROL SIGN POSTS				
TE712				
DESIGNED	B.A.H.	DATE	06-01-15	APPD.
DESIGN CK.	DETAIL CK.	QUANTITIES	TRACED	TRACE CK.
		QUAN. CK.		