



SANITARY SEWER RISER TABLE							FOR INFORMATION ONLY	
NUMBER	TYPE	LOCATION					APPROXIMATE LENGTH	
		LOT NO.	BLOCK NO.	LINE NO.	STATION	DIRECTION	VERTICAL (FT)	HORIZONTAL (FT)
27	4" TEE	2	A	5	10+16	LT	15	10
28	4" MANHOLE CONNECTION	1	A	5	11+96	LT	15	5

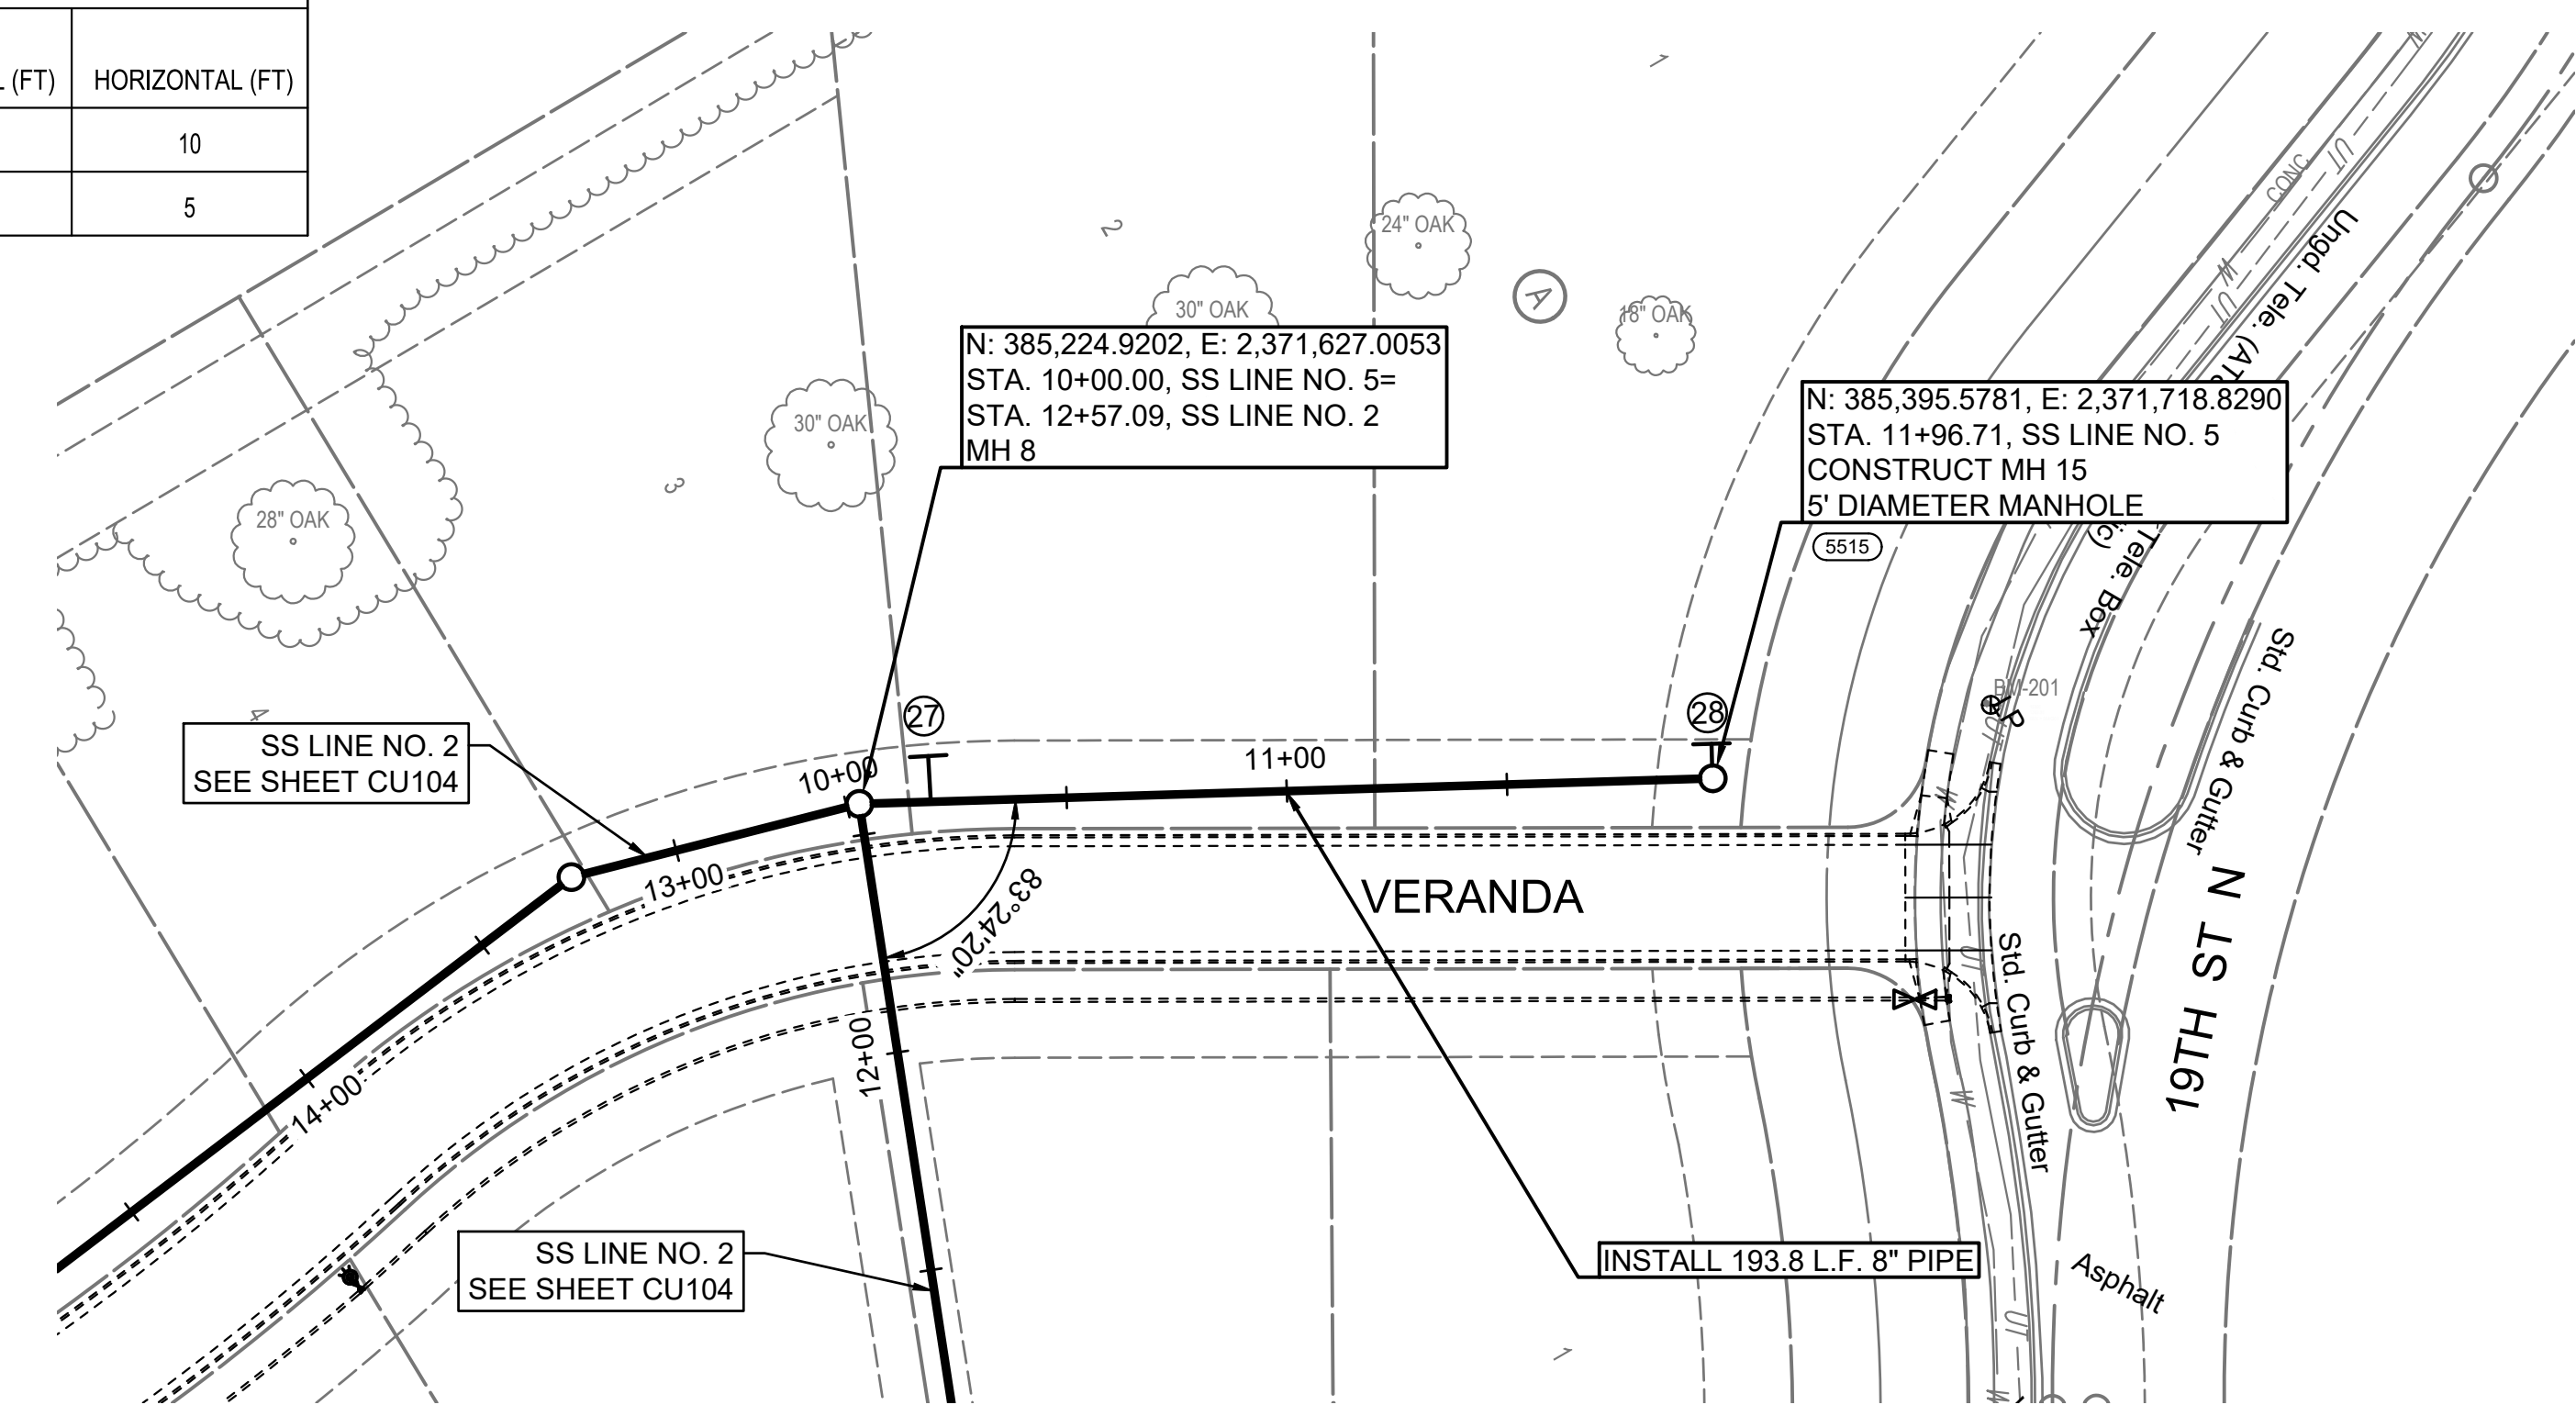


5500 - SEE SHEET NO. CU101 FOR SANITARY SEWER COORDINATES (TYP.)

① = DENOTES SEWER SERVICE. SEE THIS SHEET FOR SEWER SERVICE SCHEDULE AND SHEET NO. CU503 FOR DETAILS.

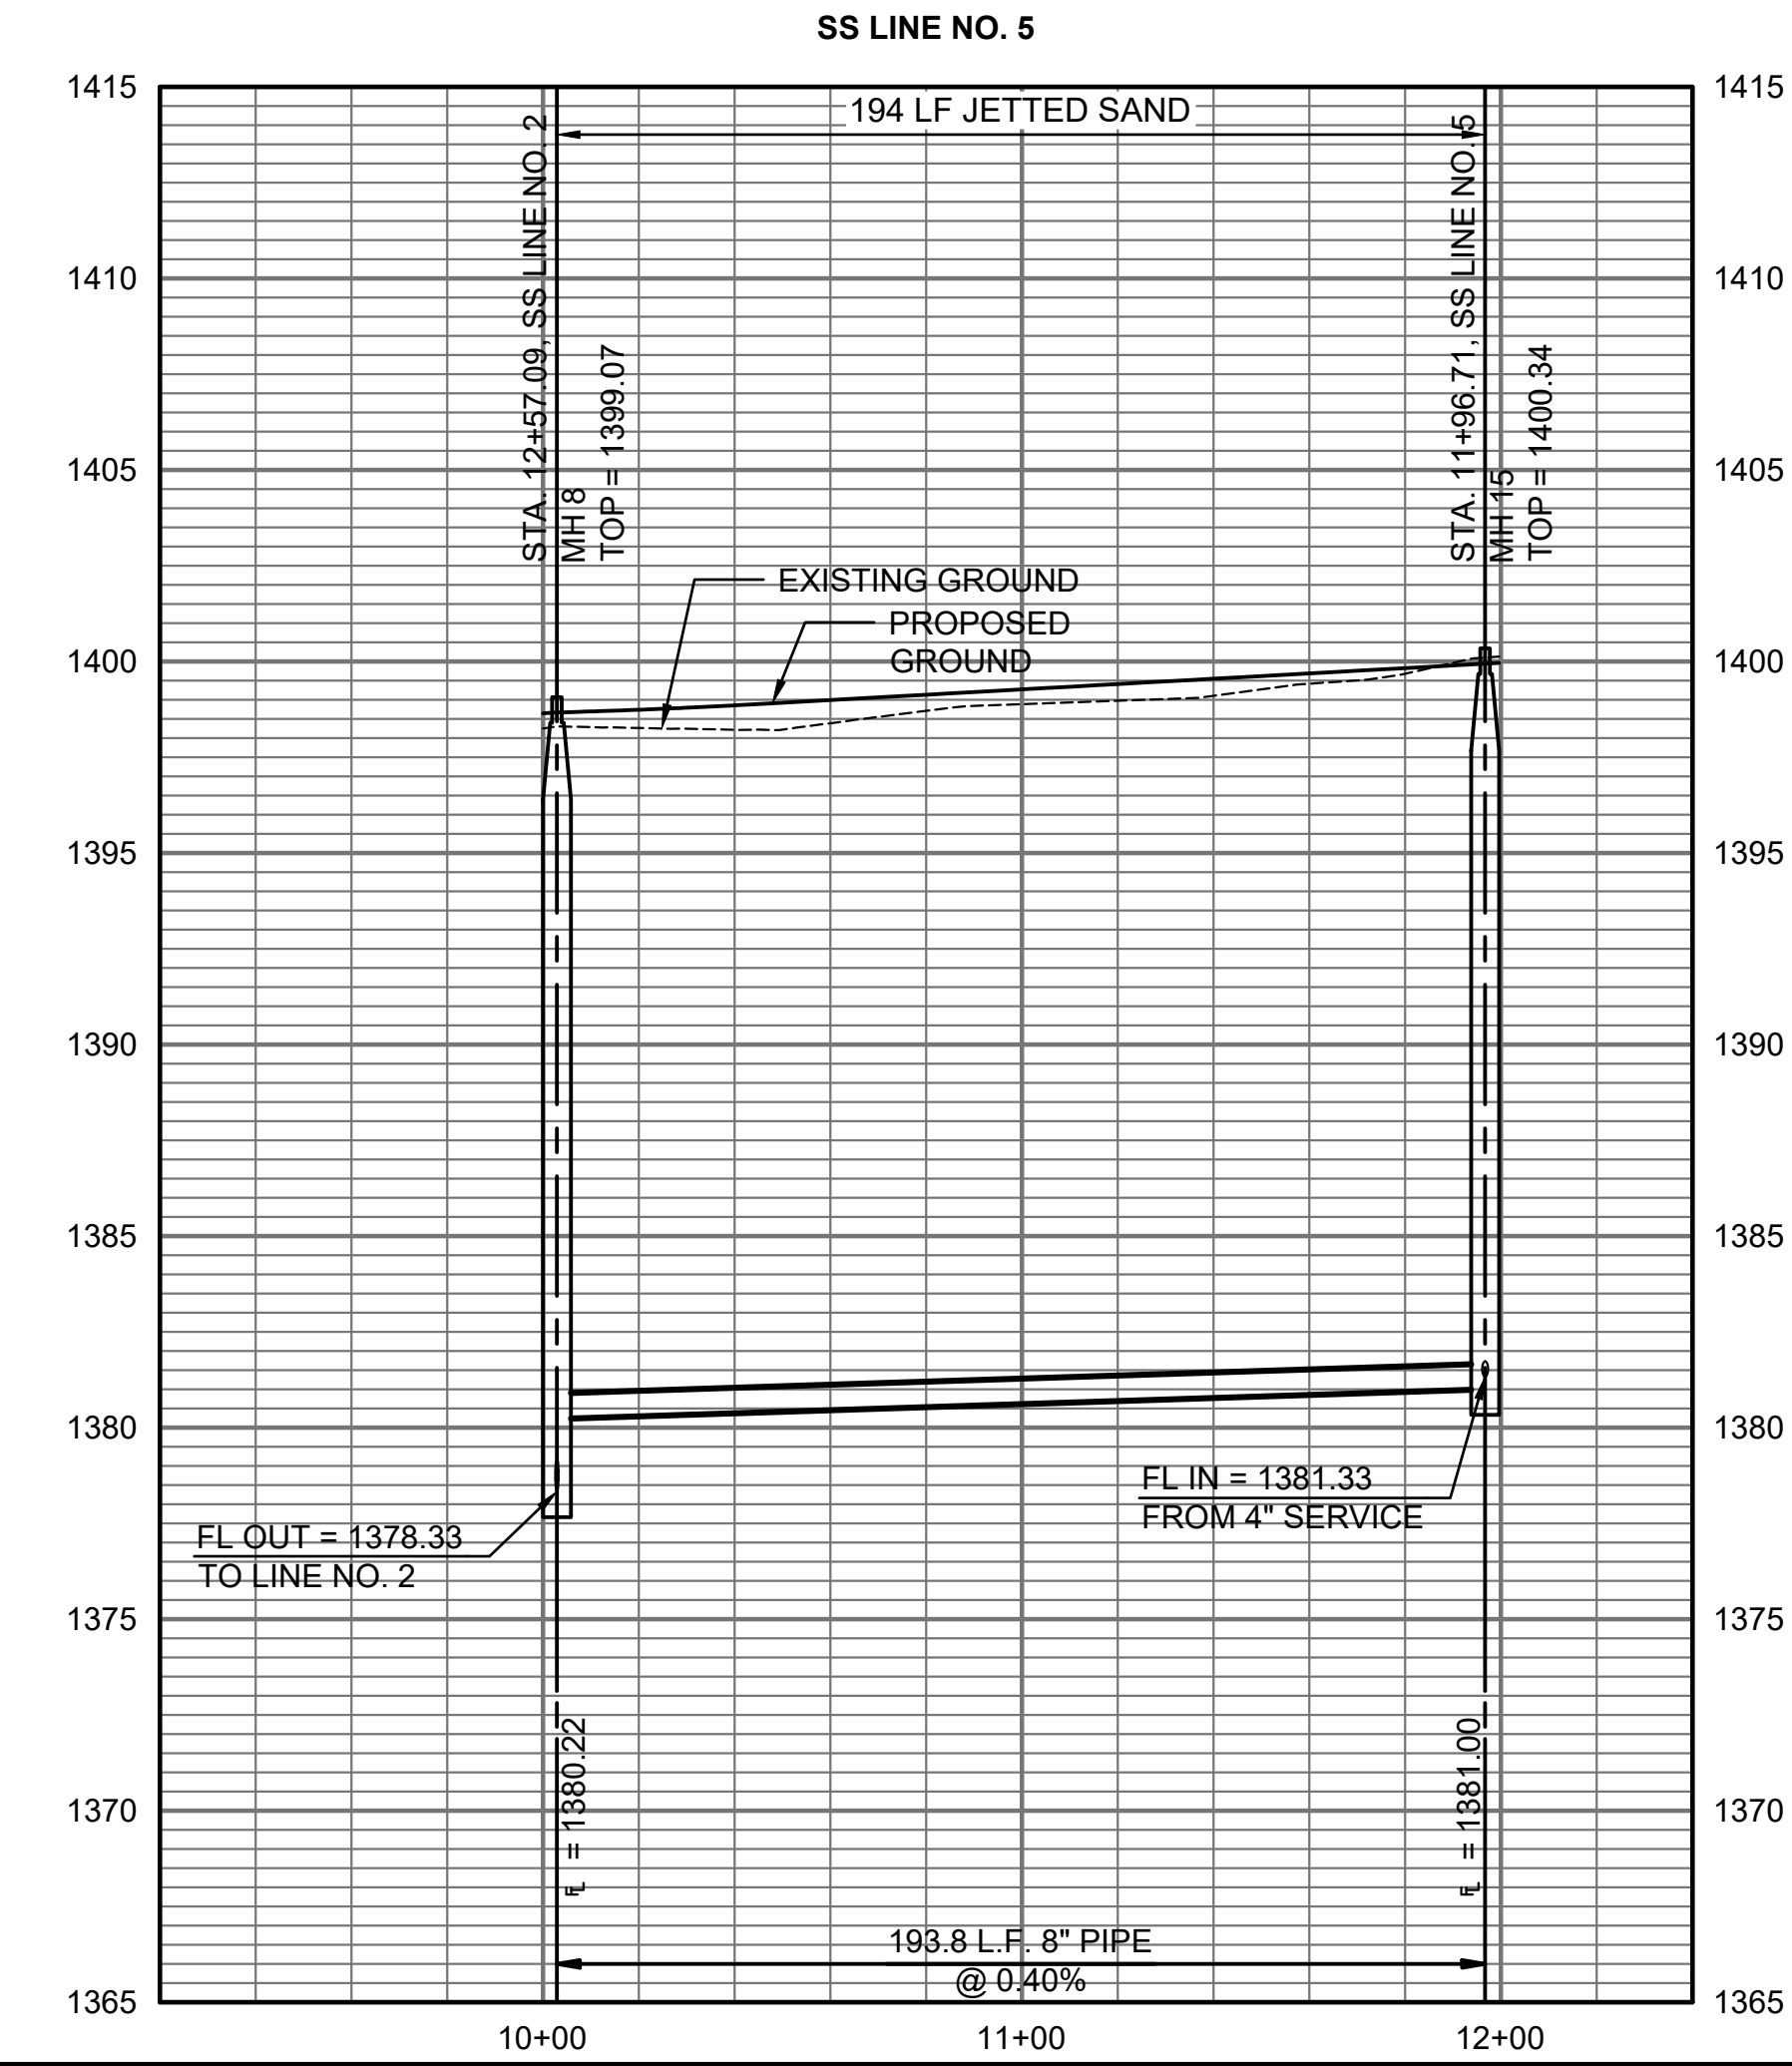

SAVED 9/9/2022 3:32:45 PM BY KURTIS DEKAT
 PLOTTED 9/9/2022 3:41:15 PM BY KURTIS DEKAT
 U:\WICHITA-CIVIL\2021\210524002\PECC\DRAWINGS\CU107 SANITARY SEWER LINE NO. 5.DWG

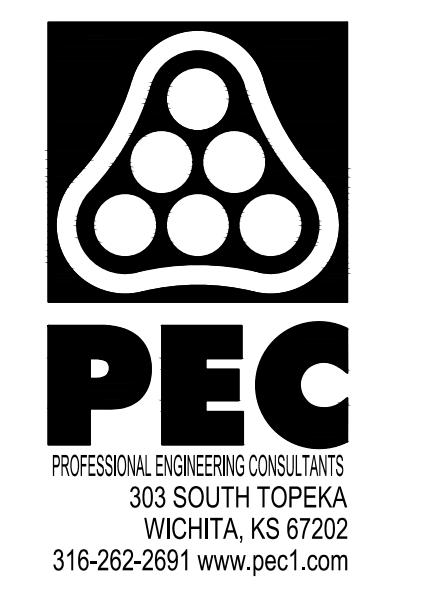

SANITARY SEWER IMPROVEMENTS TO SERVE THE VILLAS AT OAK CREEK 3RD ADDITION
 GARY JANZEN, P.E. - CITY ENGINEER
 CITY OF WICHITA ENGINEERING PROJECT NO. 468-2022-021574

JOB NO.	210524-002-0042
DATE	AUGUST 2022
PM	TBK
DESIGNED BY	SNW
DRAWN BY	DMS
CHECKED BY	TBK

SANITARY SEWER LINE NO. 5