


C-2 VALLEY GUTTER PLAN
1"=10'

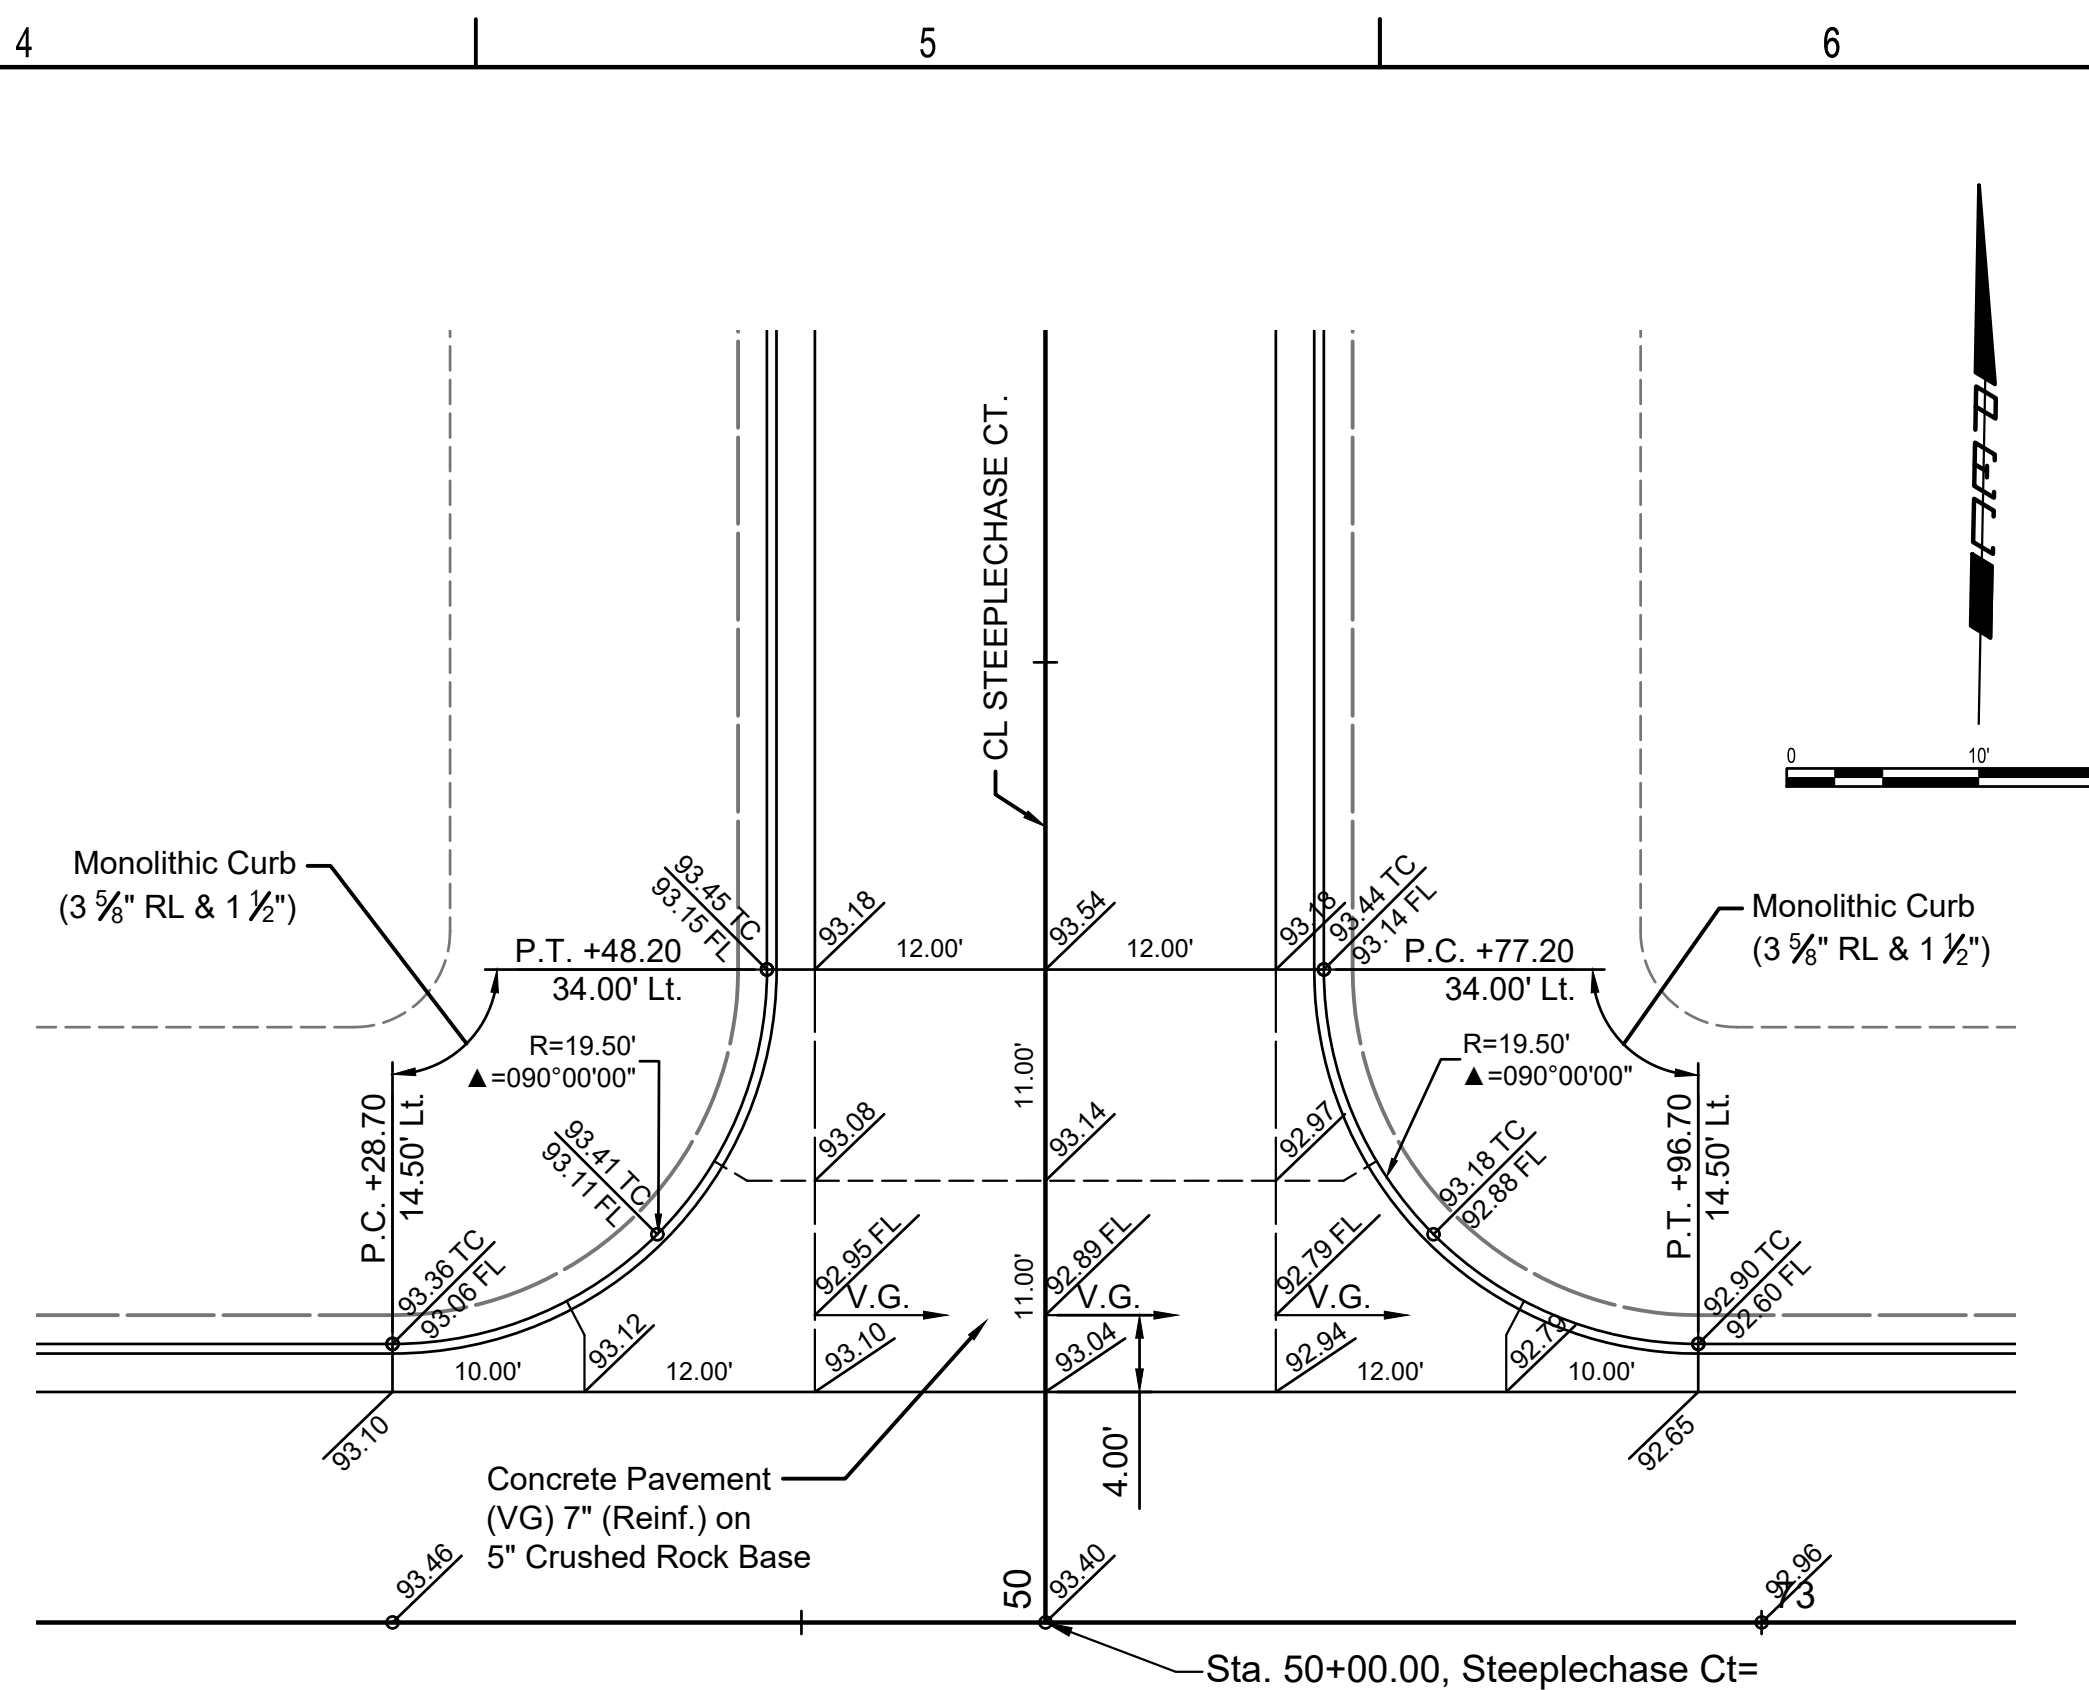


C-5 VALLEY GUTTER PLAN
1"=10'

KEYNOTES


- 1. TRANSITION CURB FROM FULL HEIGHT TO 0' IN 1'

KEYNOTES

- 1. TRANSITION CURB FROM FULL HEIGHT TO 0' IN 1'

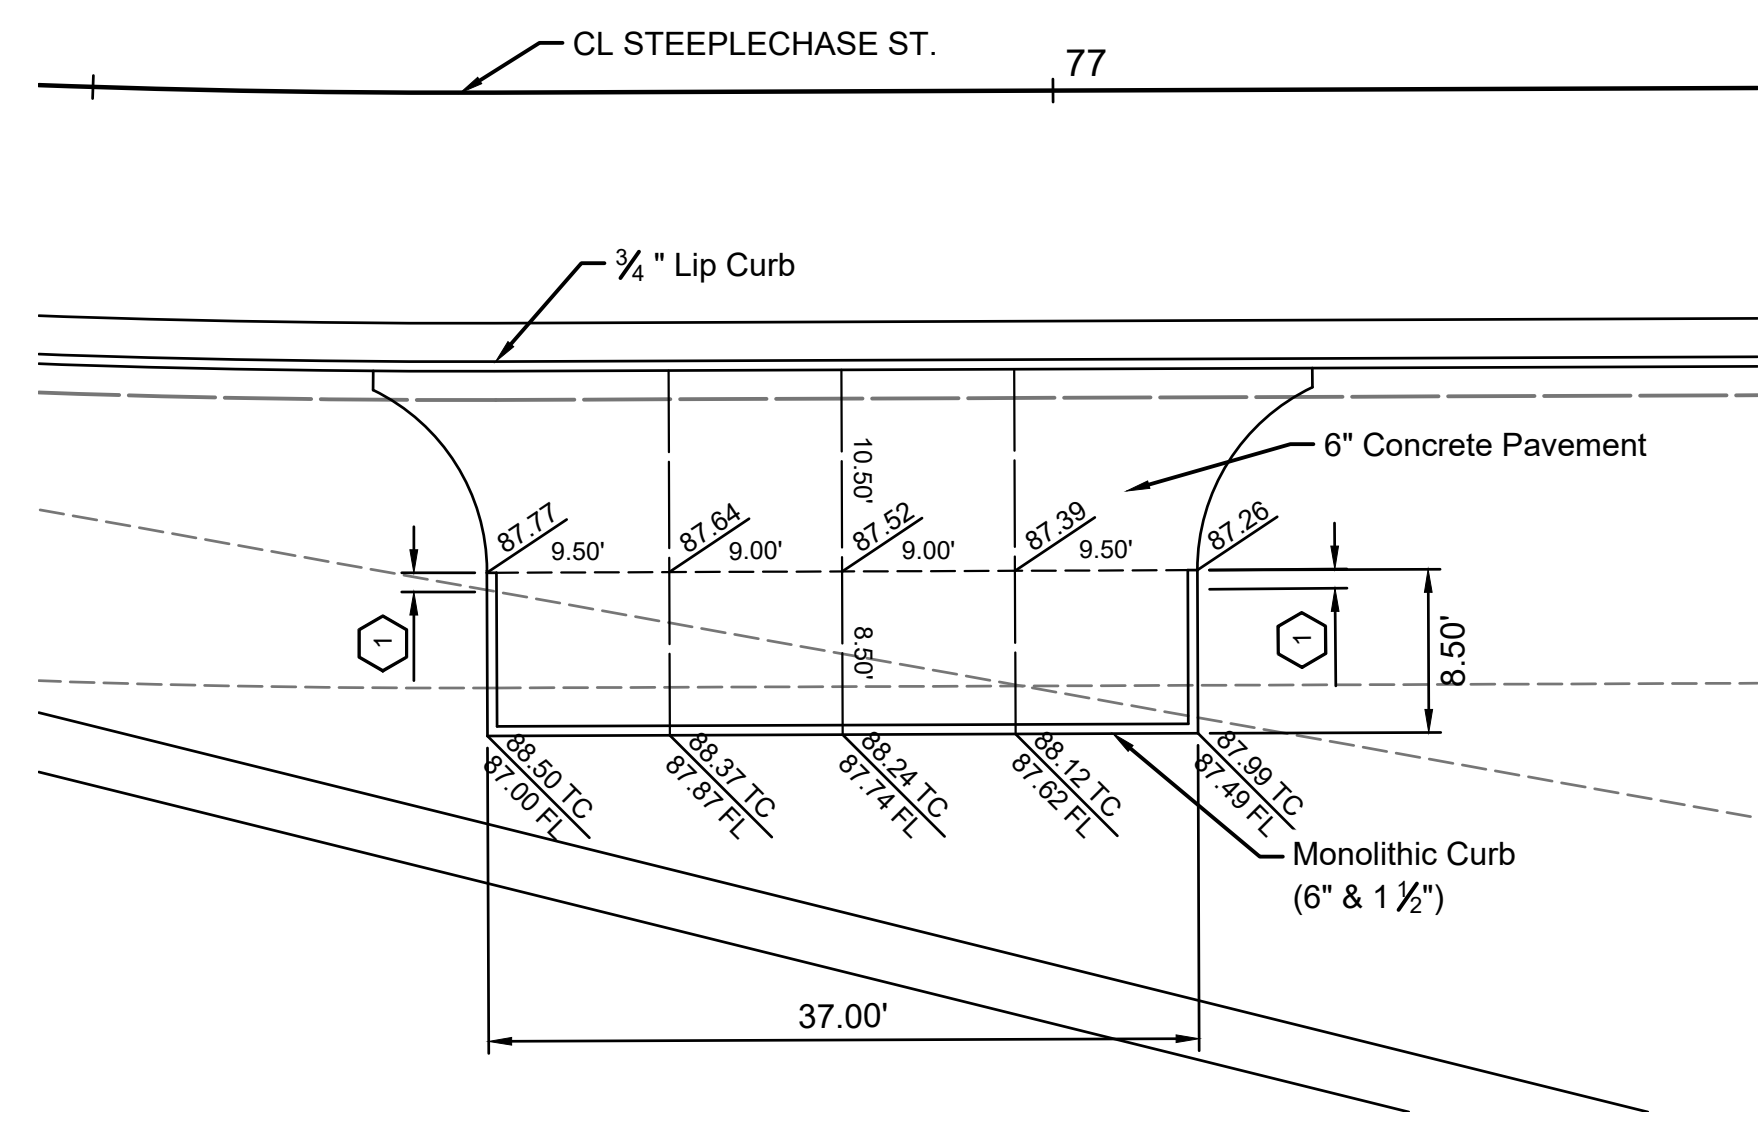


E-2 PARKING DETAIL
1"=10'

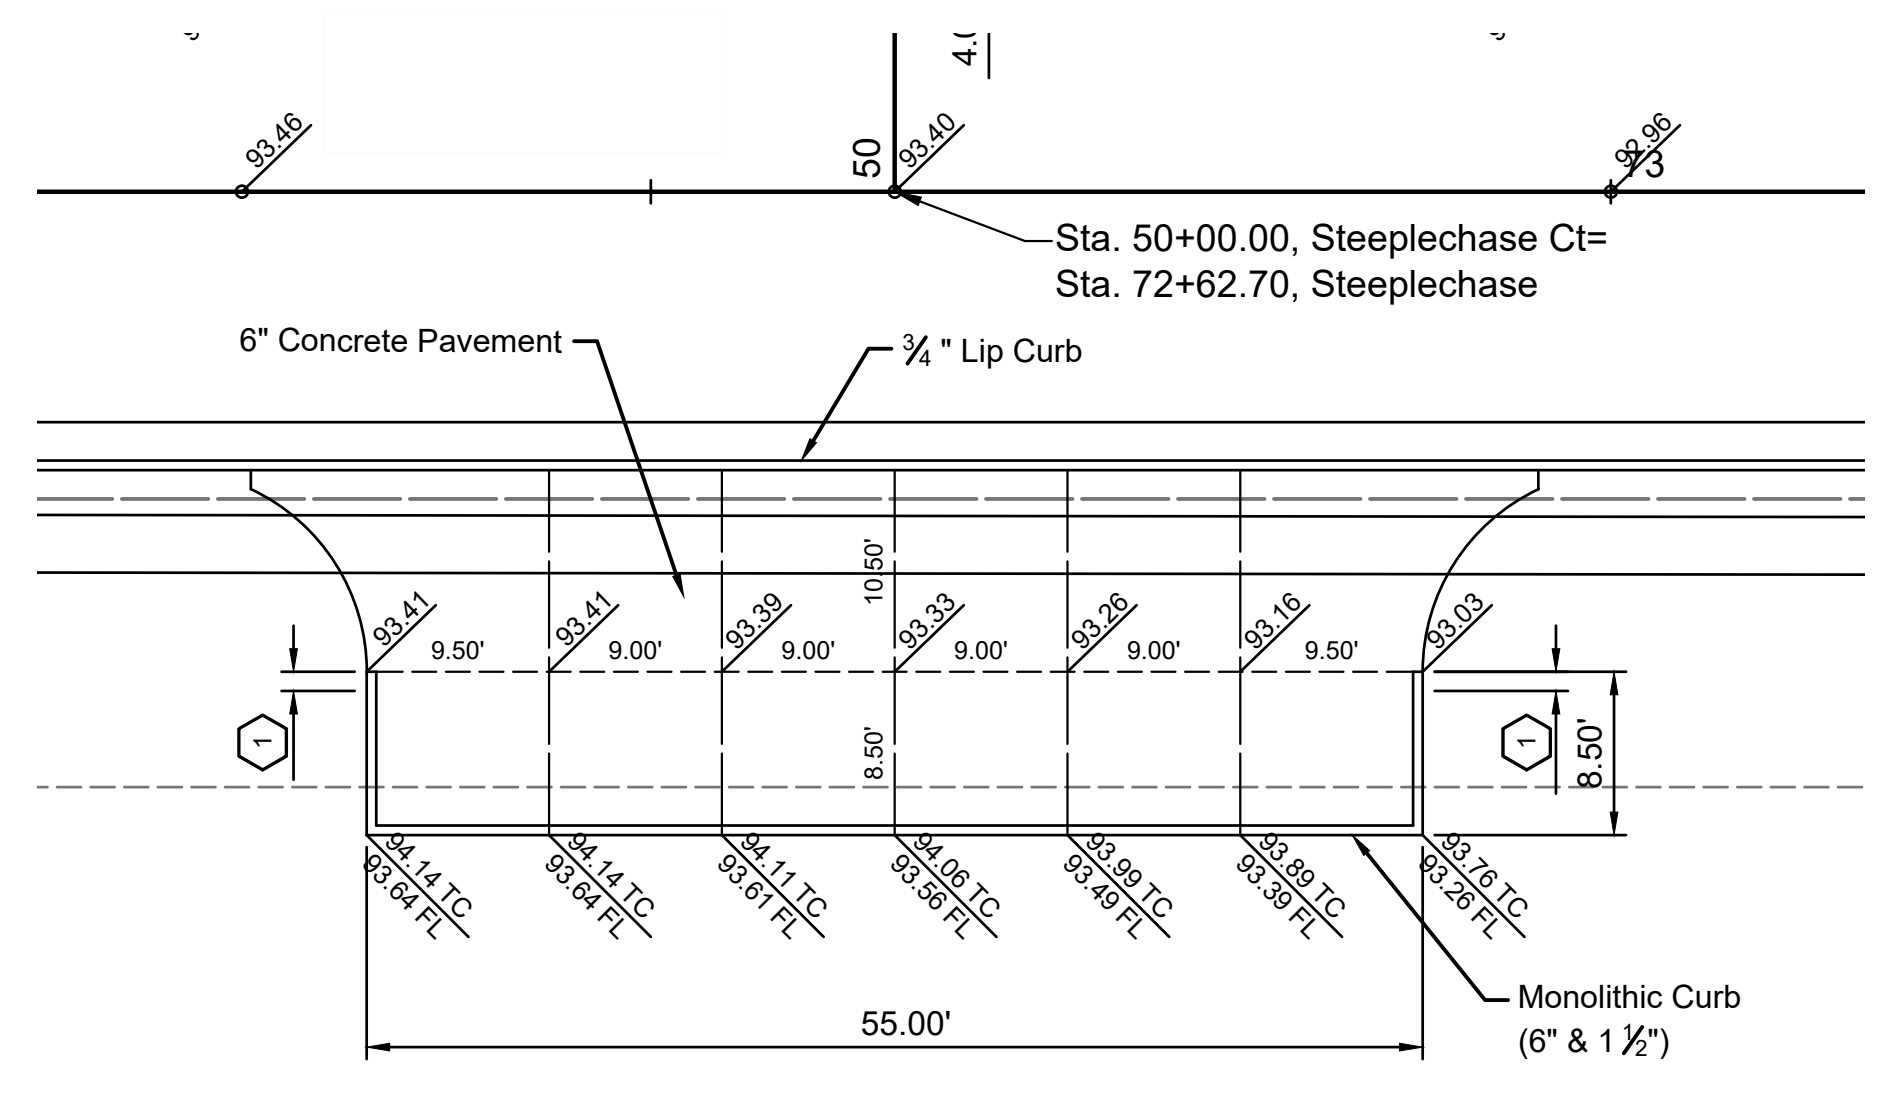

E-5 PARKING DETAIL
1"=10'

SAVED 9/8/2022 11:10:12 AM BY LUKE PETER
 PLOTTED 9/8/2022 4:12:27 PM BY LUKE PETER
 U:\WICHITA-CIVIL\2021\210524\000\PECDRAWINGS\210524-000-CP122.DWG

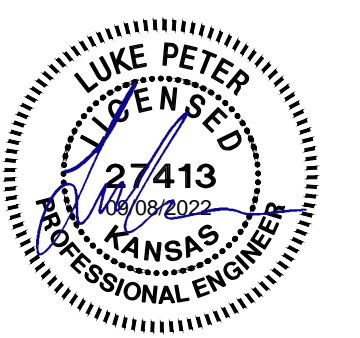

PAVING IMPROVEMENTS TO SERVE THE VILLAS AT OAK CREEK 3RD ADDITION
 GARY JANZEN, P.E. - CITY ENGINEER
 CITY OF WICHITA ENGINEERING PROJECT NO. 472-2022-085795

JOB NO.	210524-000
DATE	SEPTEMBER 2022
PM	TPA
DESIGNED BY	AKL, LGP
DRAWN BY	CP
CHECKED BY	RJS

VALLEY GUTTER PLAN & PARKING DETAILS