



J:\PROJECTS\2020\01\10708_MPH_1197\HAND37TH DEVELOPMENT SERVICES\00 02788 CAD\SH1505 CIVIL\WTRPH1\20709-05-2022.DWG

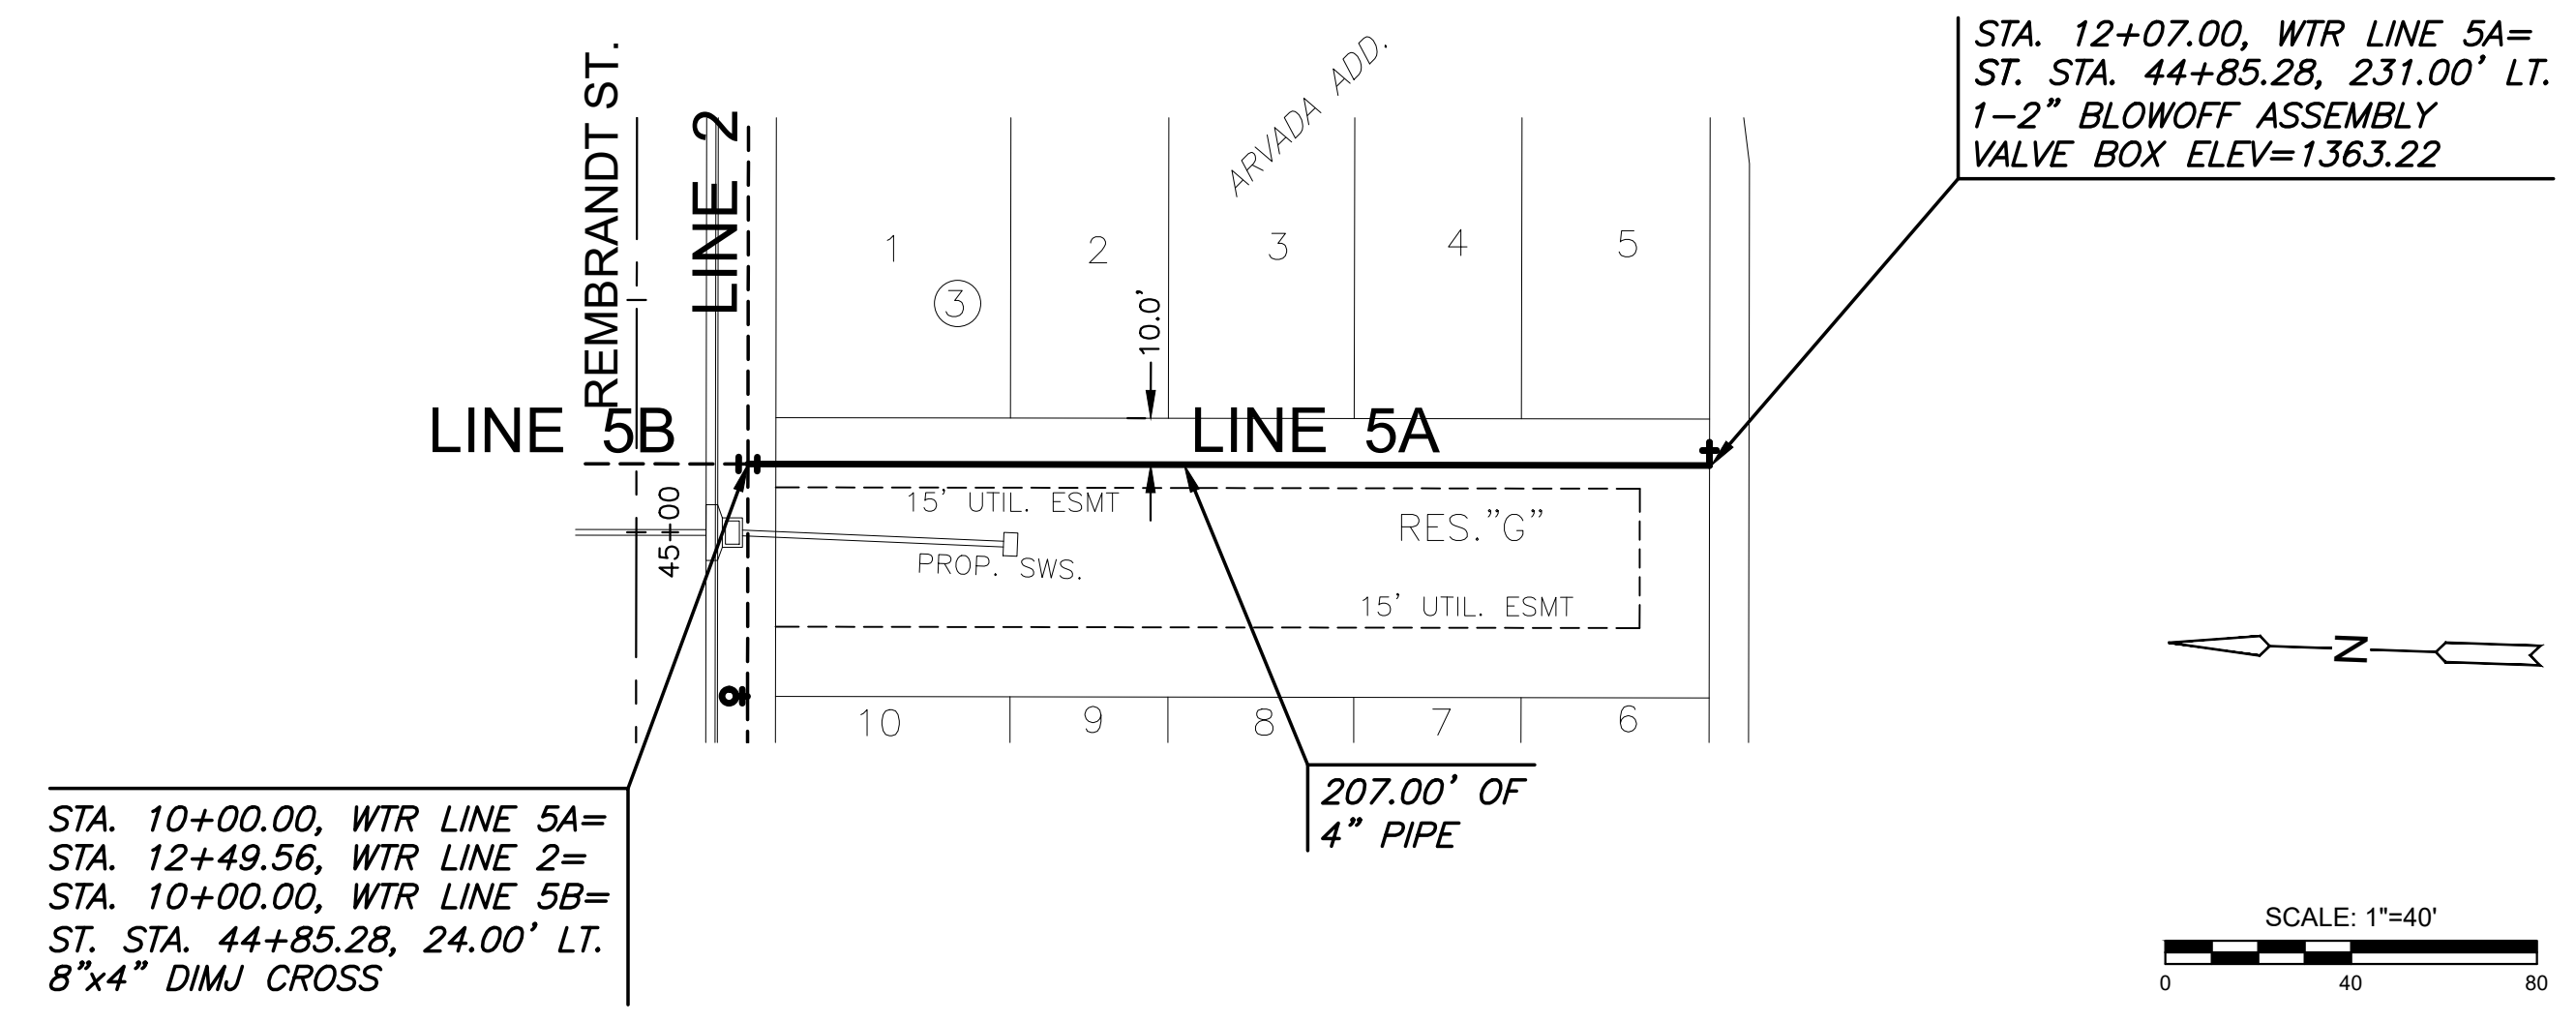

NOTE:
CONTRACTOR TO VERIFY LOCATION
AND ELEVATION OF EXISTING WATER
LINE PRIOR TO CONSTRUCTION.

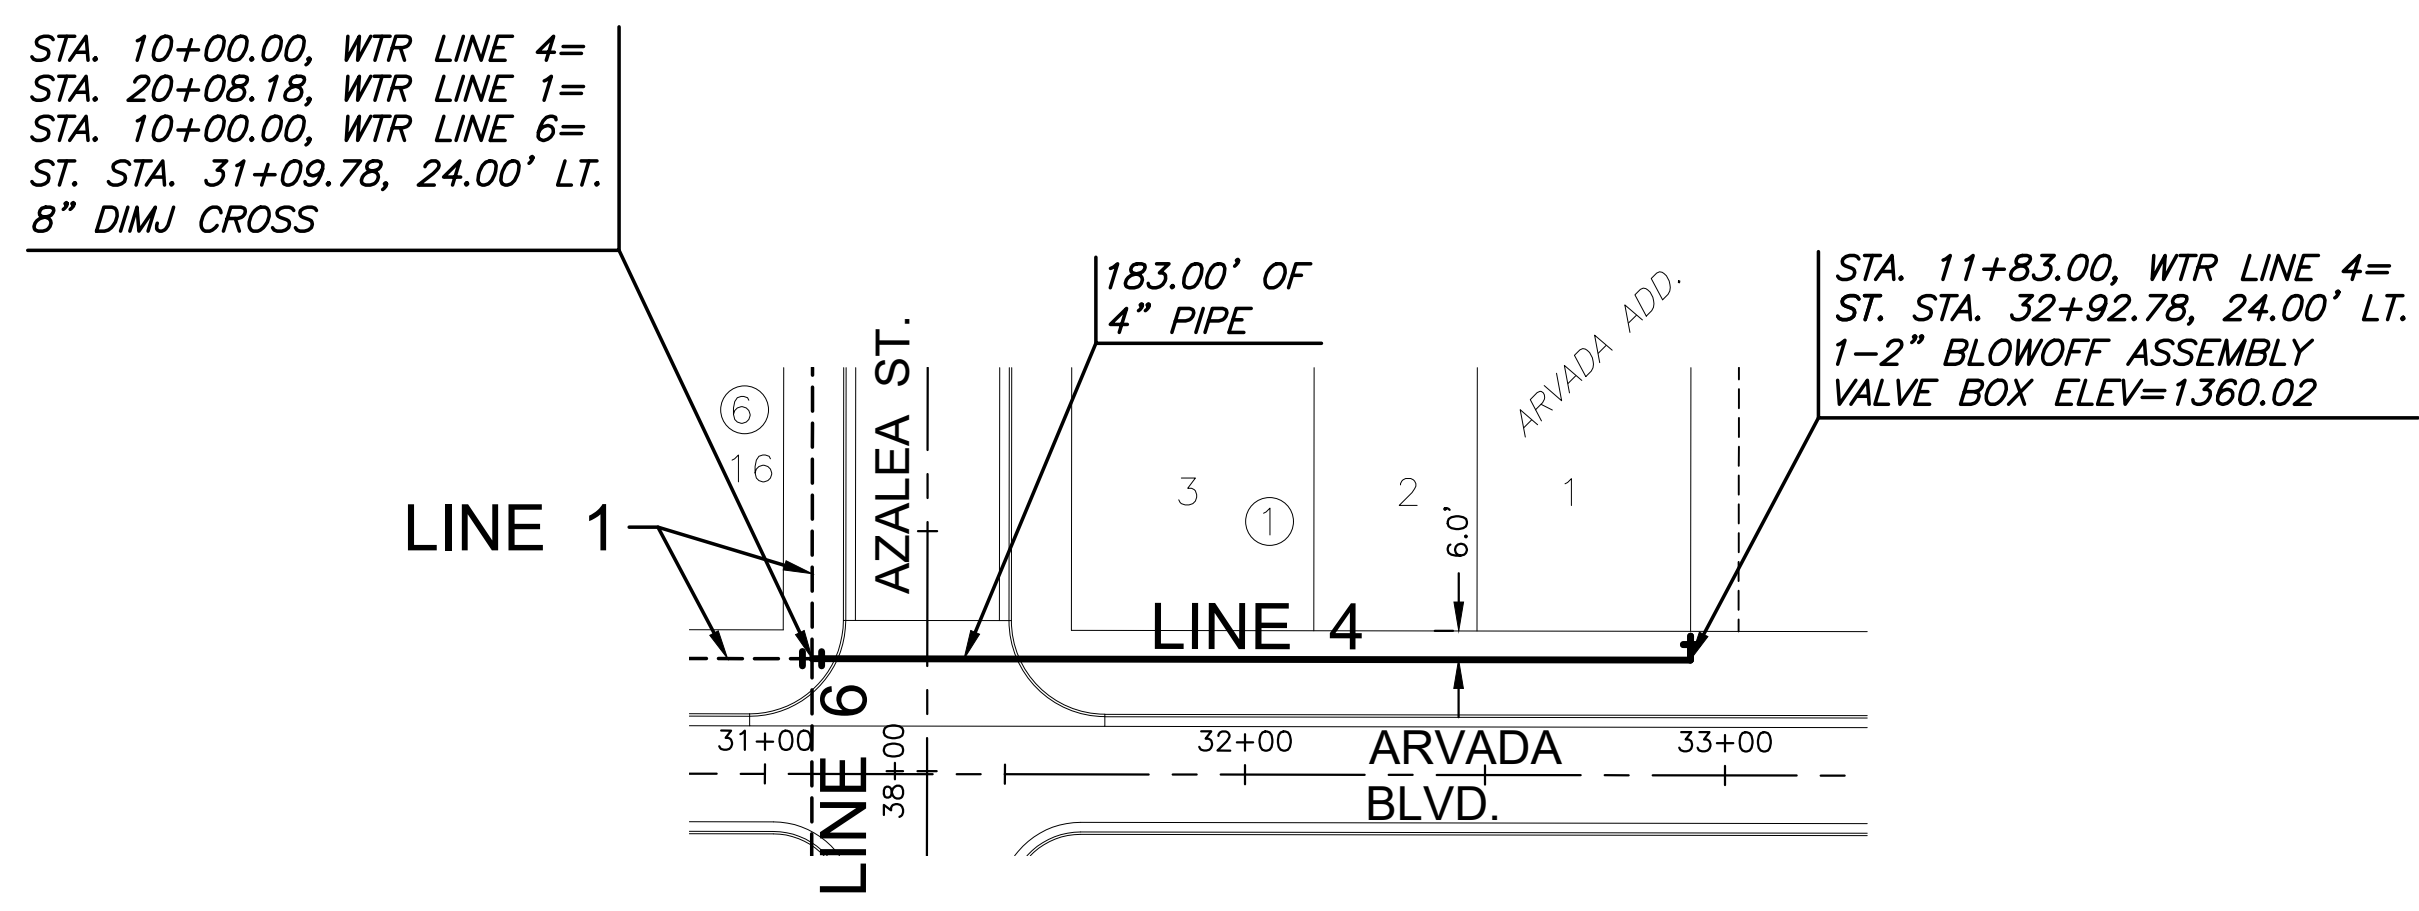