


PLOTTED: Thursday, November 10, 2022 @ 09:33AM



J:\PROJECTS\2020\010706_SCHROEDER_127TH AND PAWNEE\00_20706 CAD\SHOTS\05 CIVIL\SAN\20706_SAN_LINE 2.DWG

SANITARY SEWER PLANS FOR
BUFFALO GROVE ADDITION
WICHITA, KANSAS

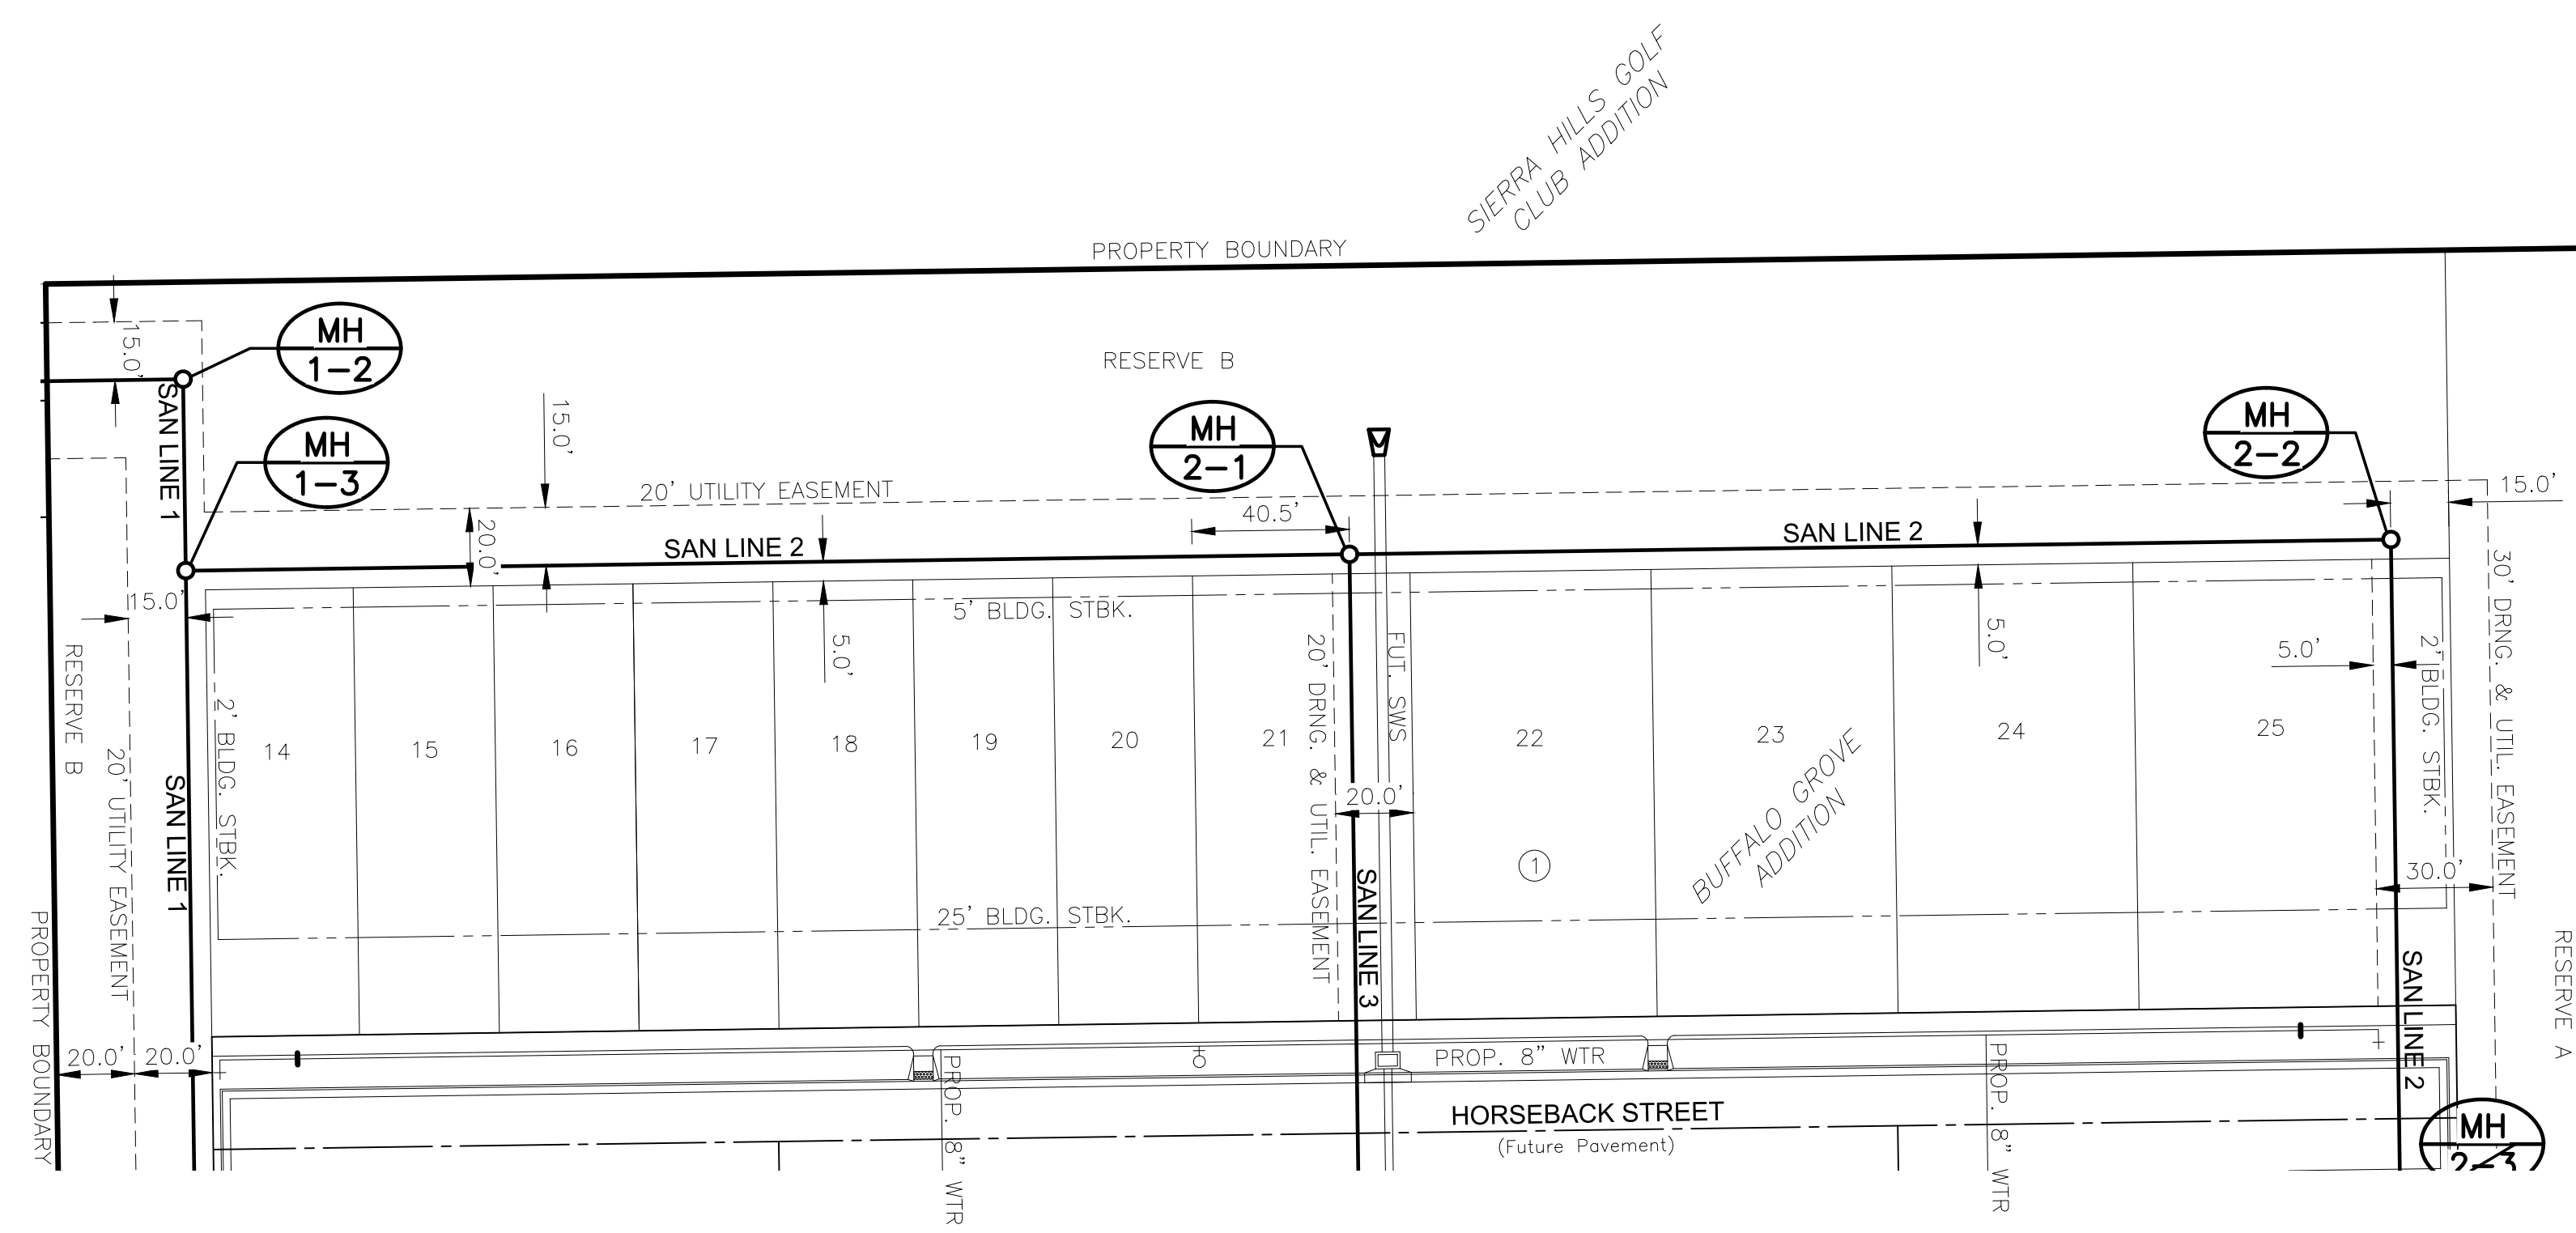

NOTE:
CONTRACTOR TO VERIFY THE DEPTH AND LOCATION OF EXISTING UTILITIES PRIOR TO CONSTRUCTION.

PLAN SAN LINE 2
PROFILE SAN LINE 2

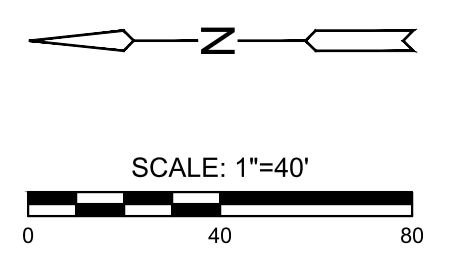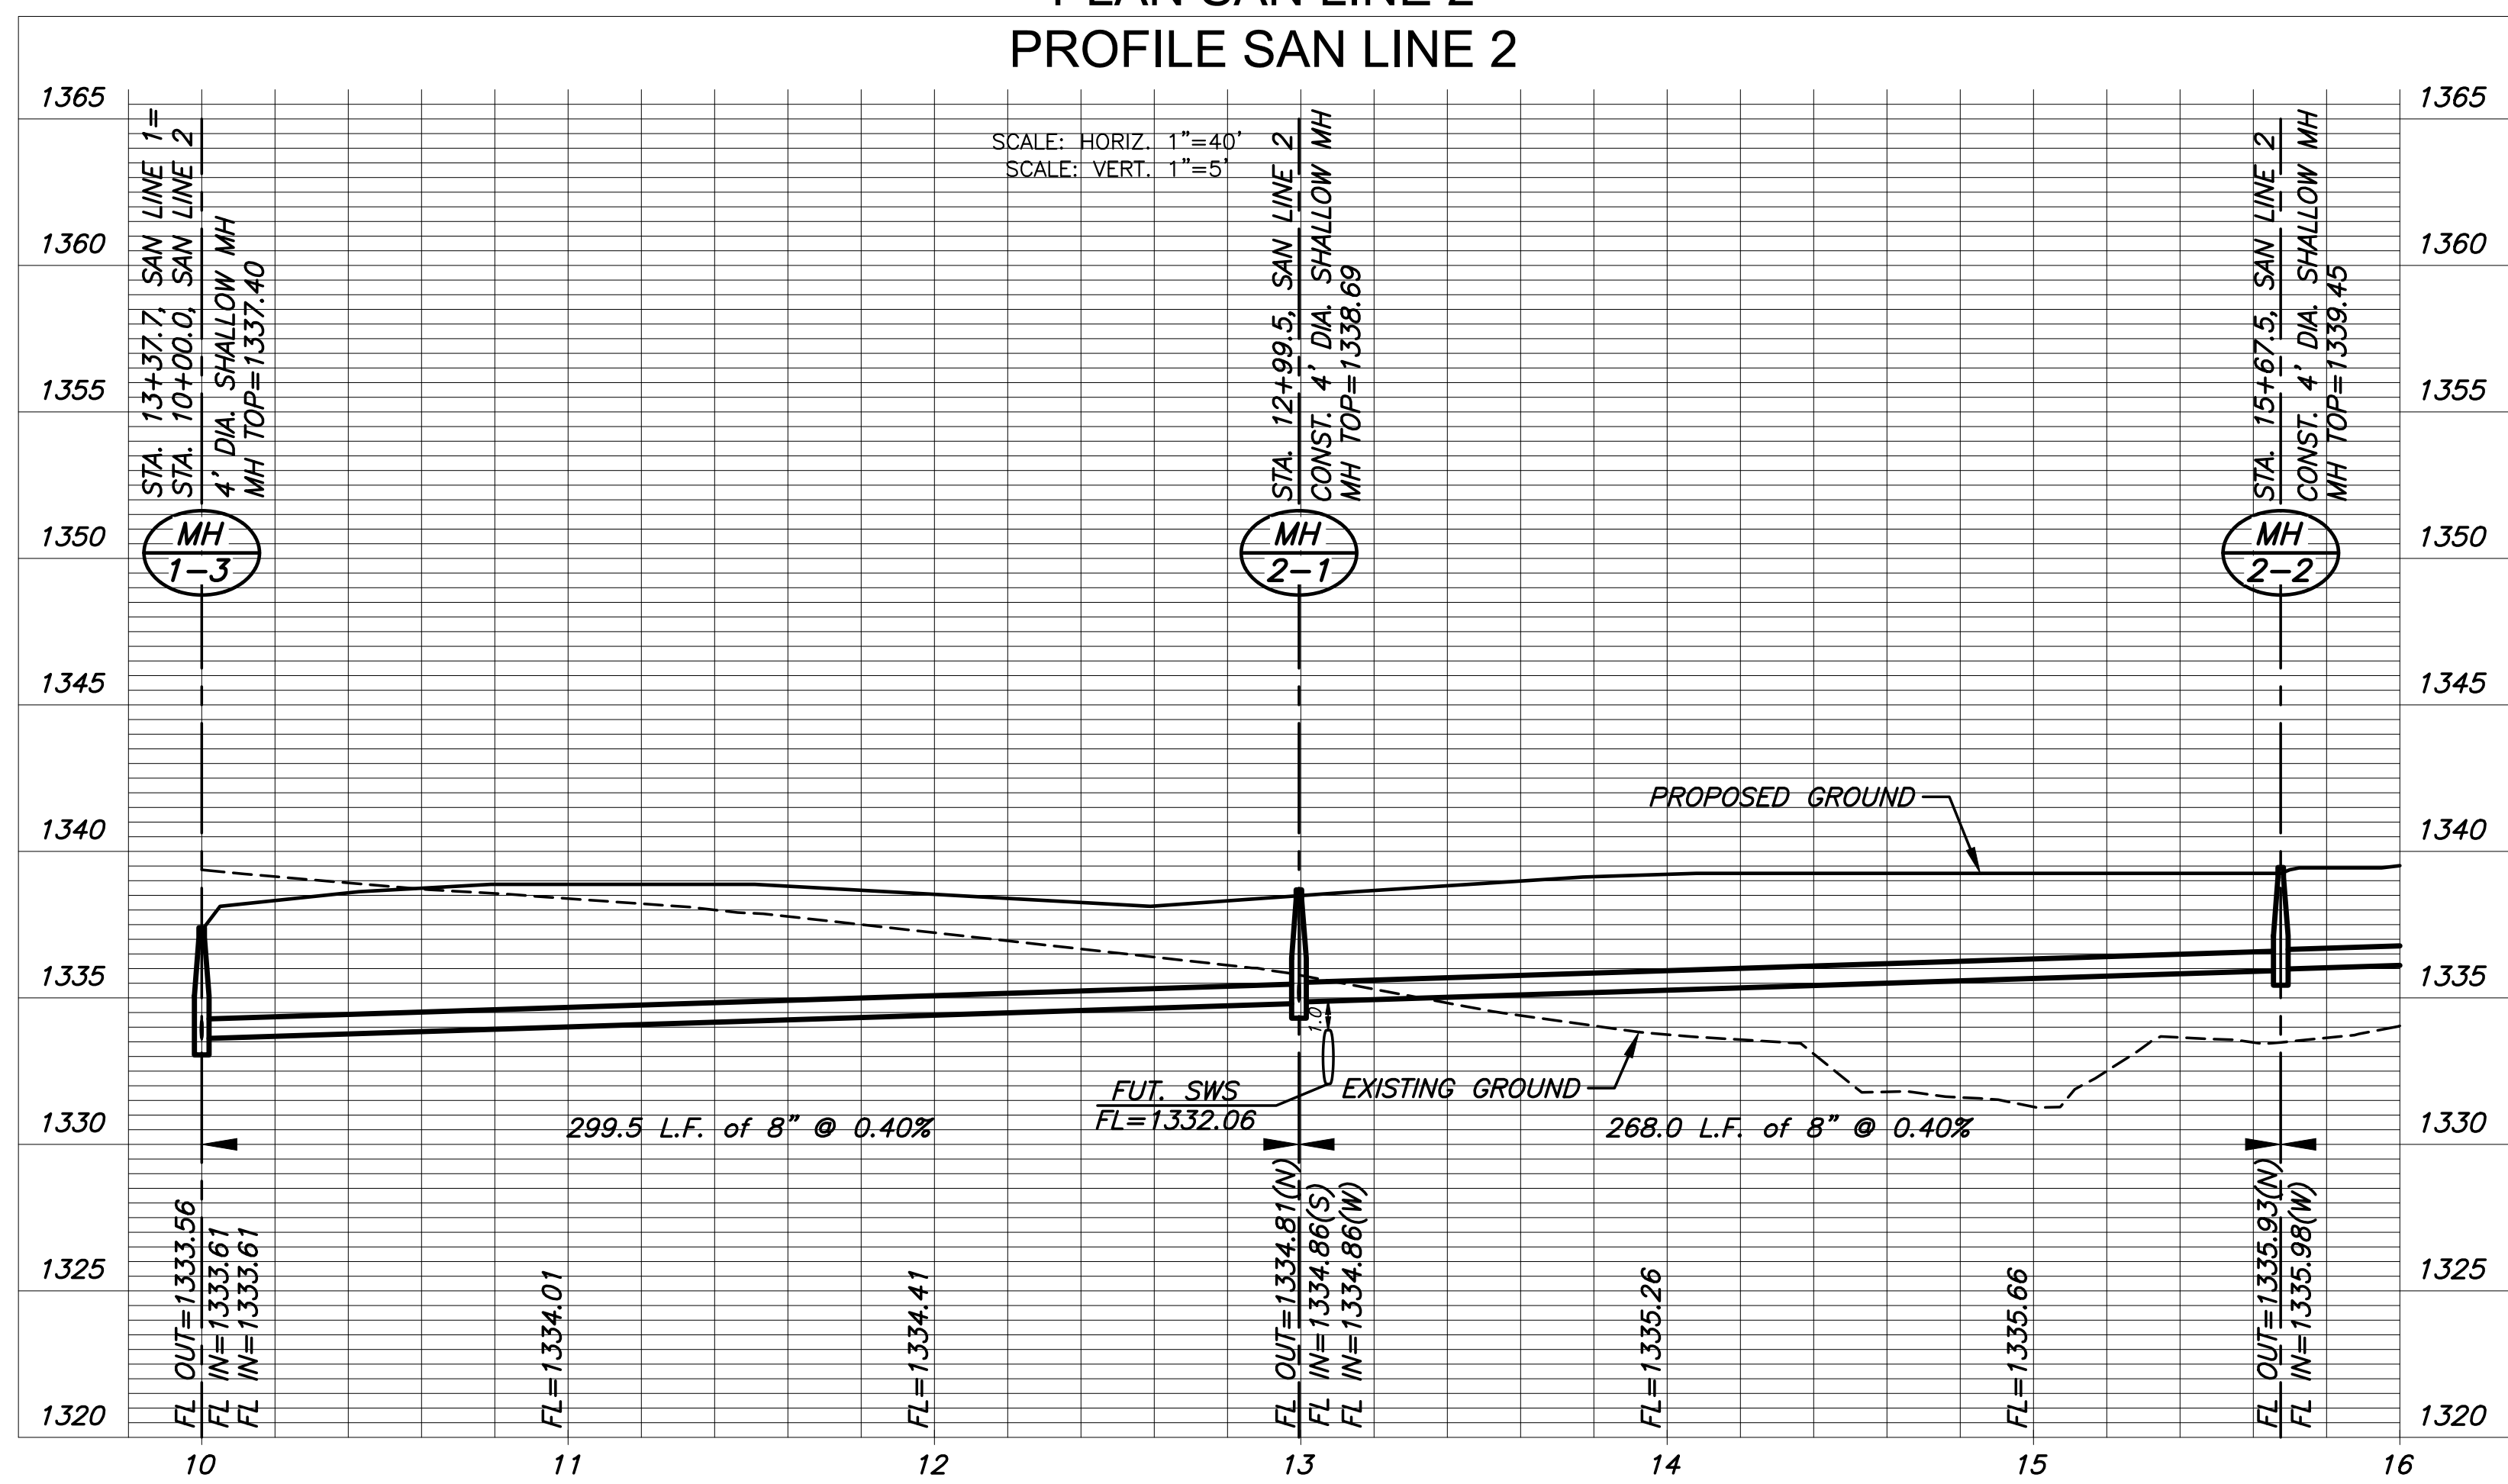

©2022
MKEC Engineering
All Rights Reserved
www.mkec.com
These drawings and their contents, including, but not limited to, all concepts, designs, & ideas are the exclusive property of MKEC Engineering (MKEC), and may not be used or reproduced in any way without the express consent of MKEC.

SAN LINE 2	
PROJECT NO.	468-2022-026702
DATE	NOV 2022
SCALE	1" = 40'
DESIGNED	DRAWN
KPG	MKEC
CHECKED	KPG
NO.	REVISION
	DATE
SHEET NO.	
05 OF 14	