



PLAN PH. 1-LINE 3 SWS  
PROFILE PH. 1-LINE 3 SWS

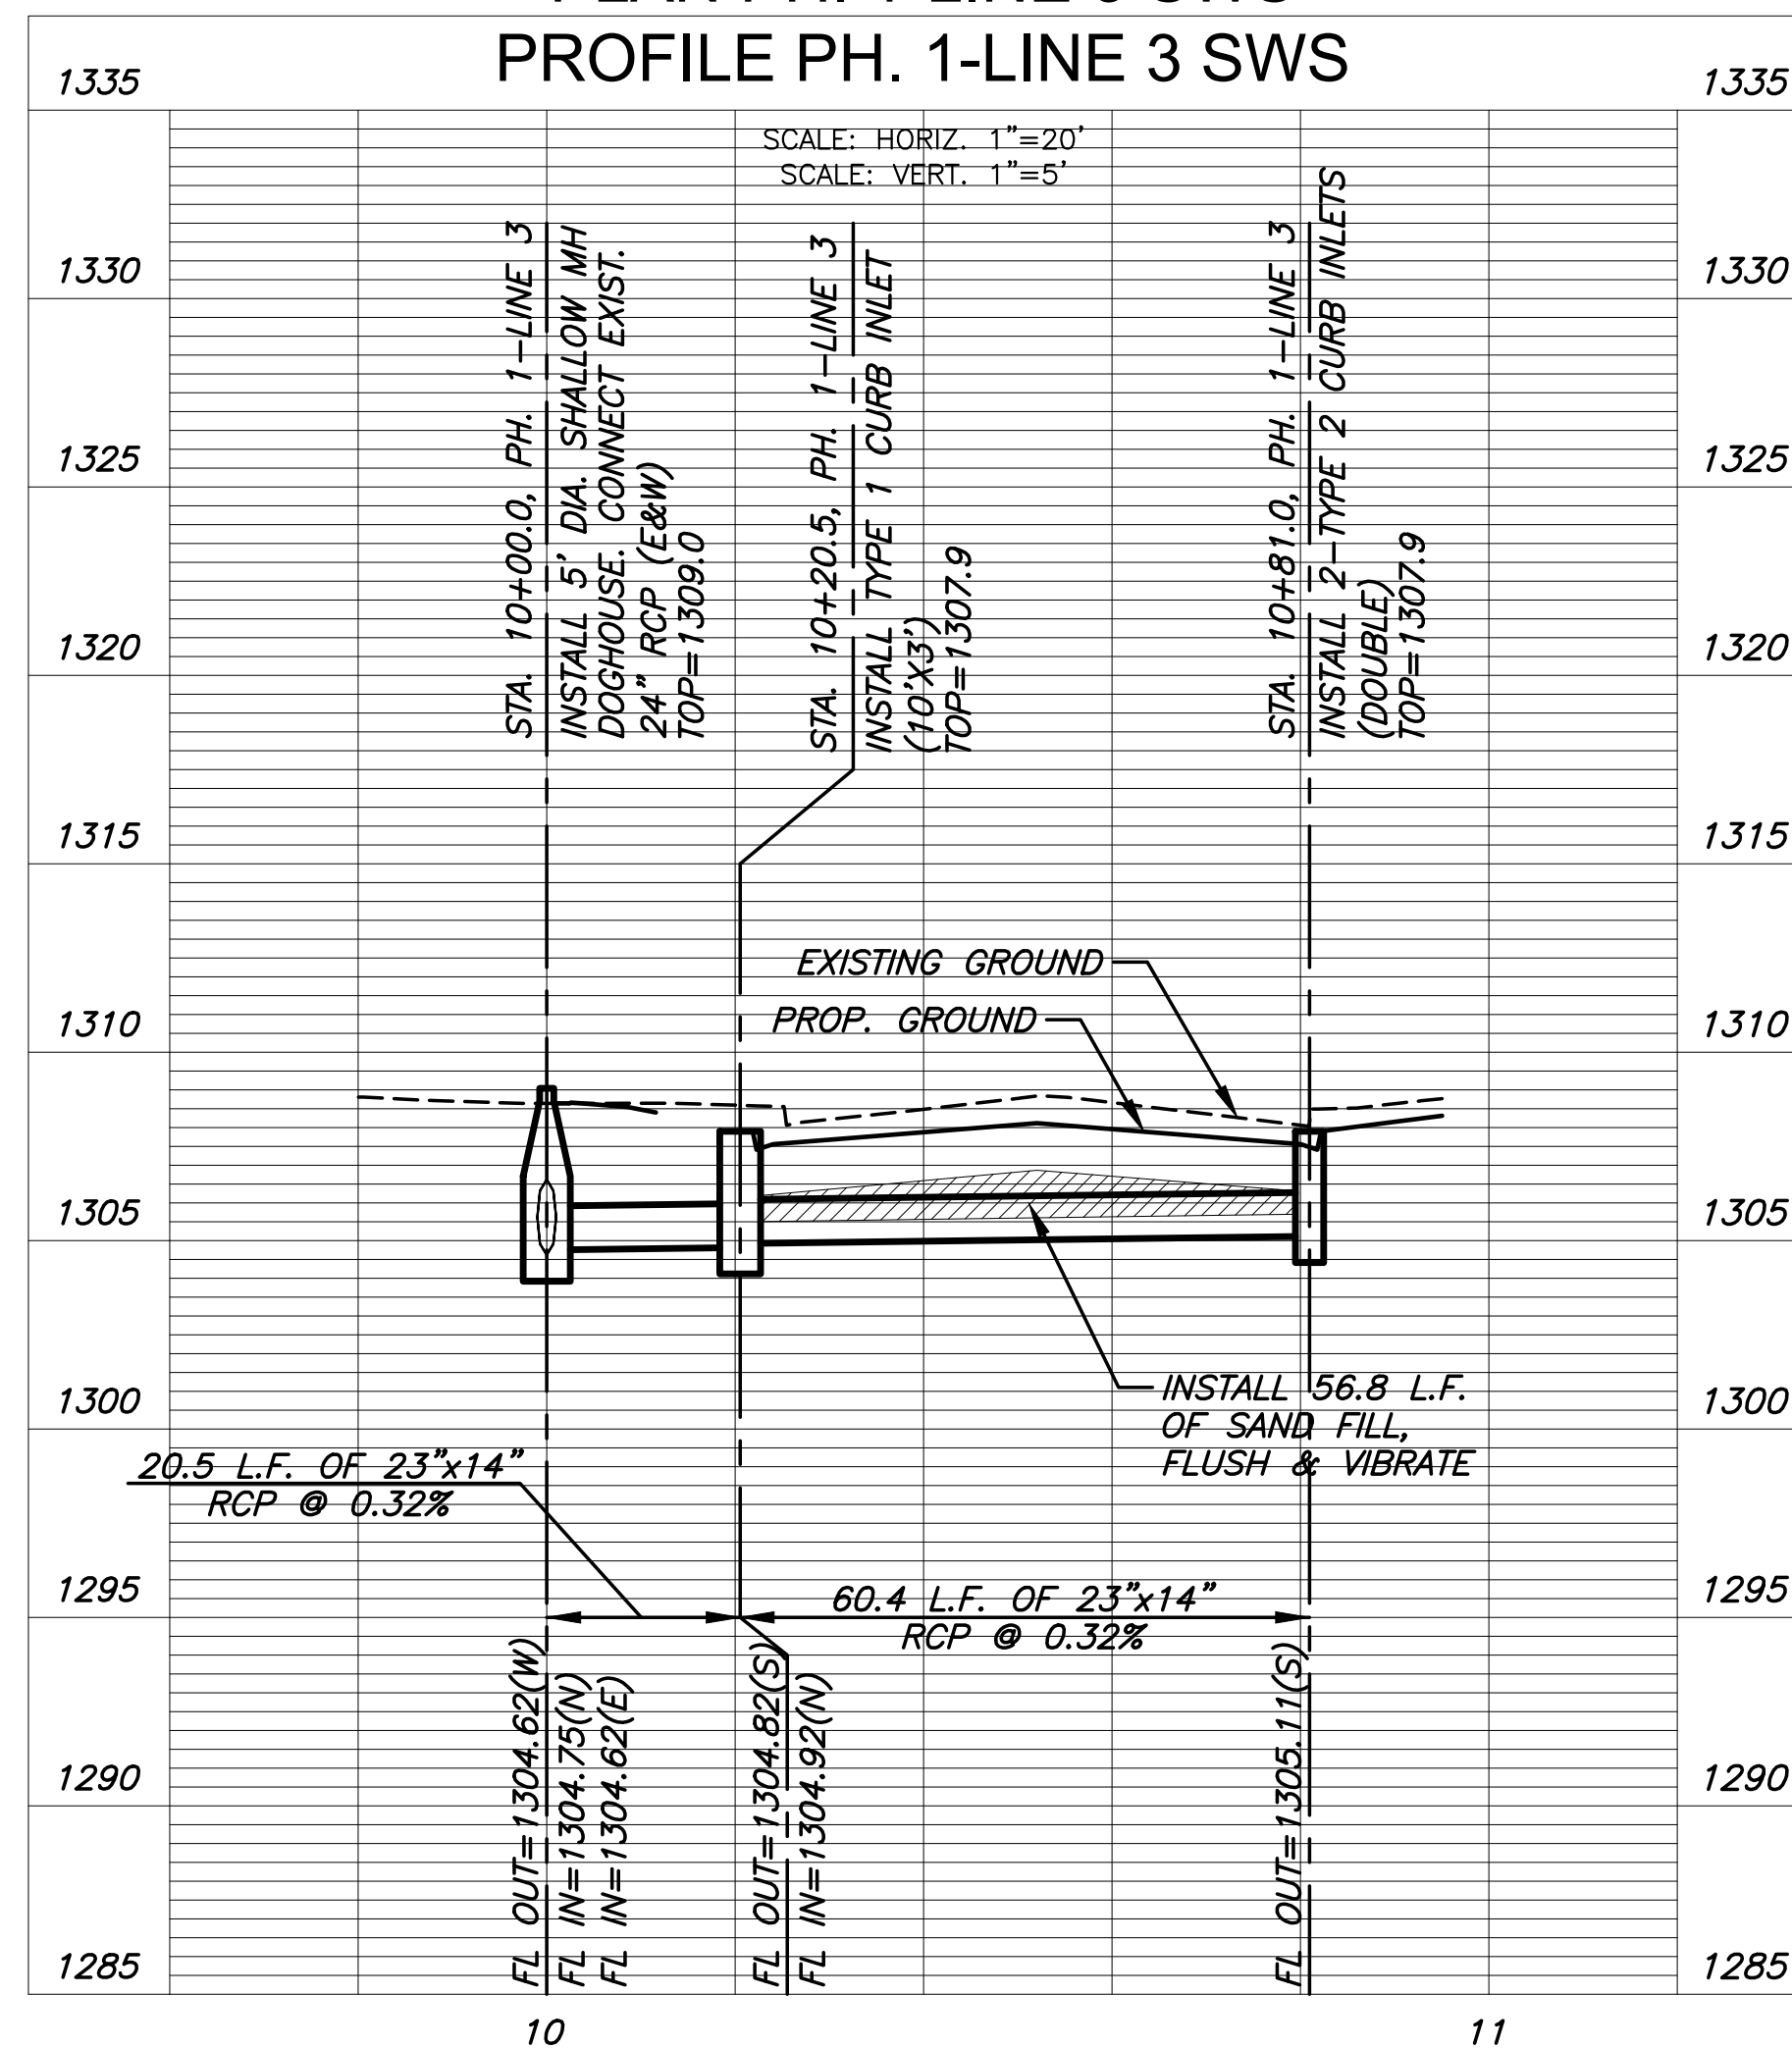

PLAN PH. 1-LINE 4 SWS  
PROFILE PH. 1-LINE 4 SWS

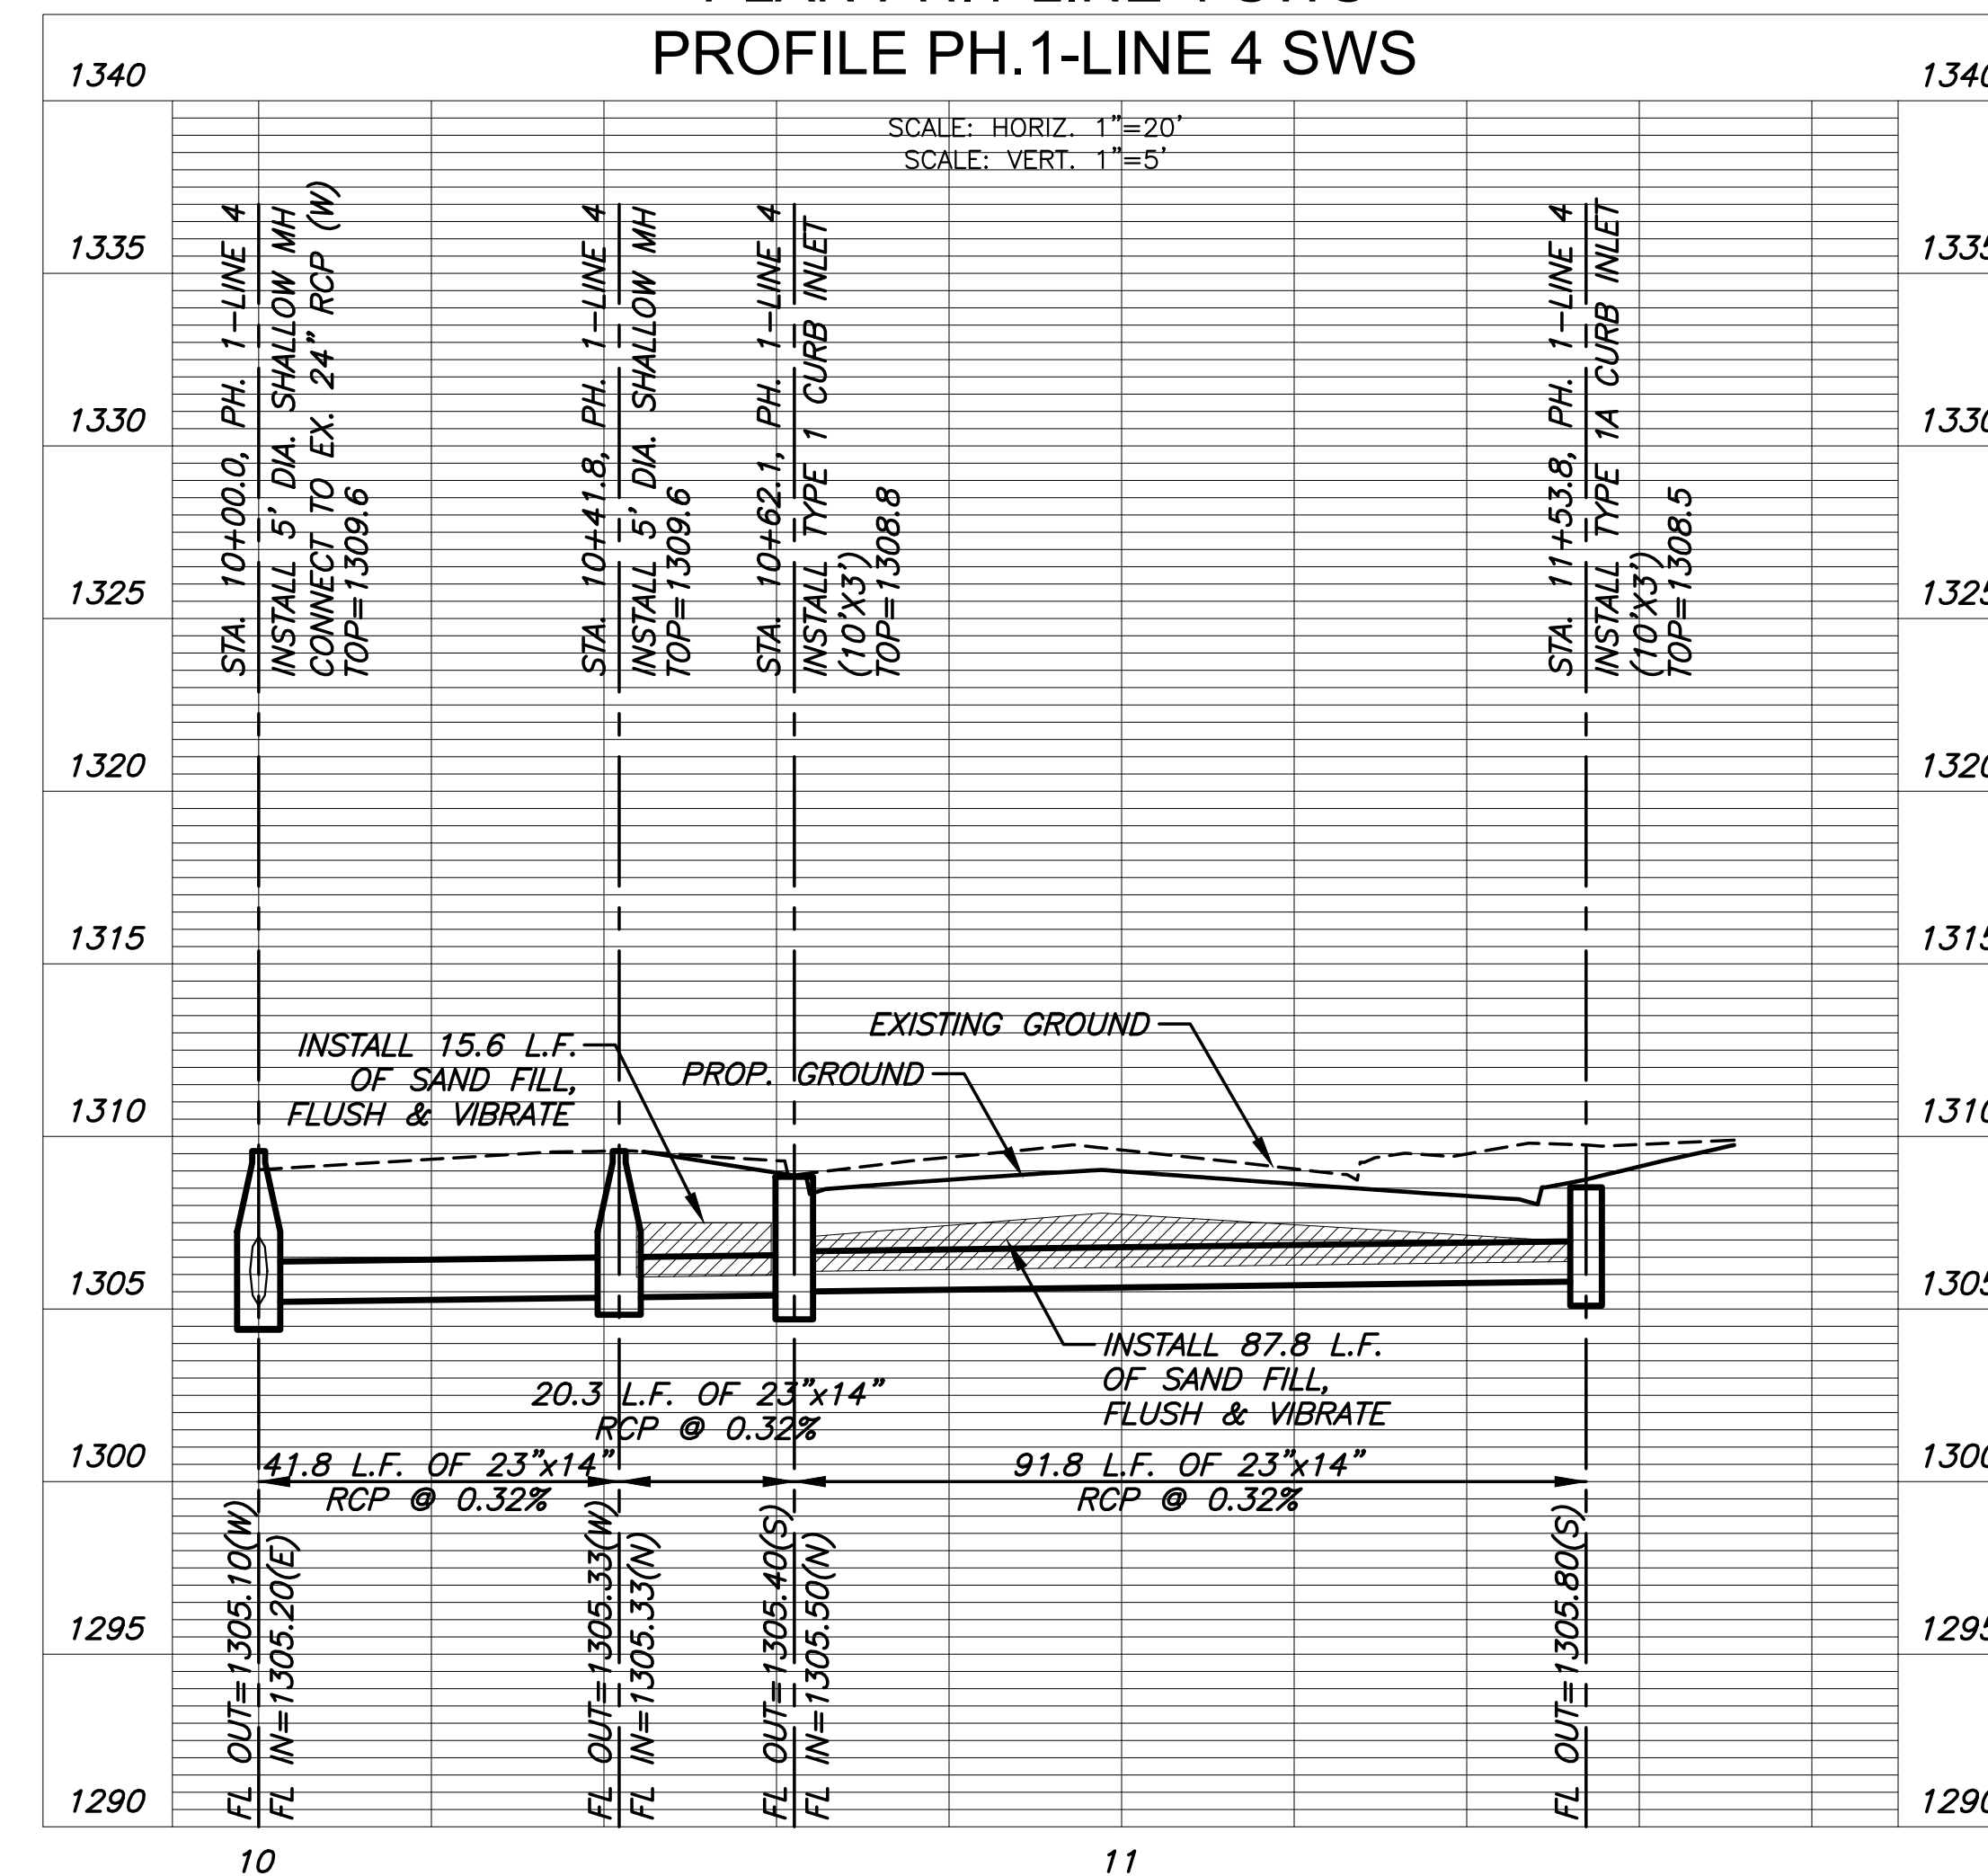

STREET IMPROVEMENTS FOR  
**21ST STREET - MOSLEY TO I-135**  
PHASE 1

©2022 MKEC Engineering All Rights Reserved  
www.mkec.com  
These drawings and their contents, including, but not limited to, all concepts, designs, & ideas are the exclusive property of MKEC Engineering (MKEC), and may not be used or reproduced in any way without the express consent of MKEC.

STORM SEWER  
PLAN & PROFILE  
LINE 3 & 4

PROJECT NO.	472-2021-085733	
DATE	12/28/2022	
SCALE	1"=20'	
DESIGNED	DRAWN	CHECKED
SLF	BKS	JRA
NO.	REVISION	DATE
SHEET NO.		