


PLAN PH.1-LINE 6 SWS
PROFILE PH.1-LINE 6 SWS

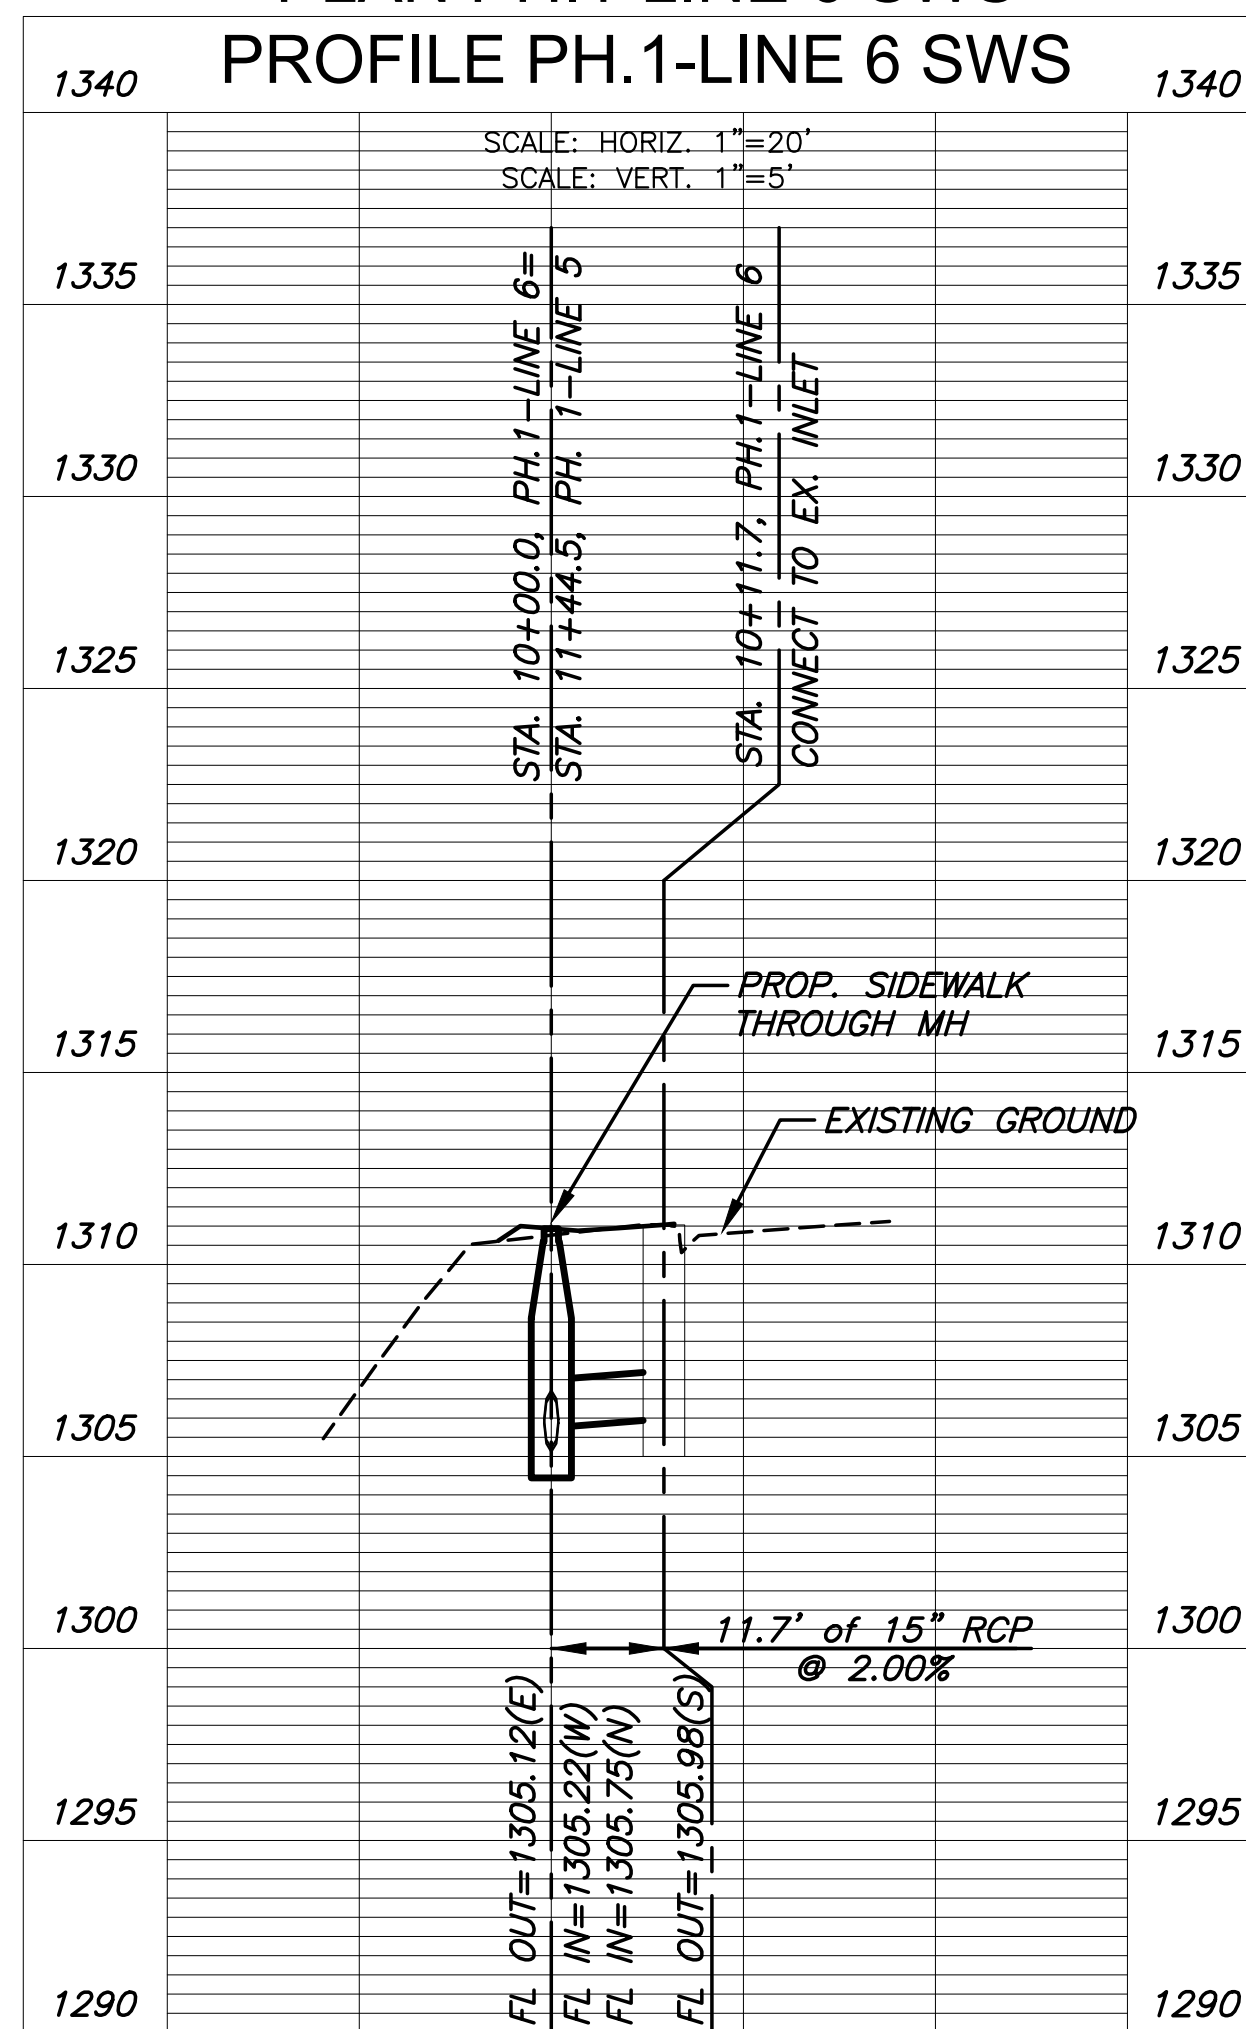

10

STREET IMPROVEMENTS FOR
21ST STREET - MOSLEY TO I-135
PHASE 1

©2022
MKEC Engineering
All Rights Reserved
www.mkec.com
These drawings and their contents, including, but not limited to, all concepts, designs, & ideas are the exclusive property of MKEC Engineering (MKEC), and may not be used or reproduced in any way without the express consent of MKEC.

STORM SEWER
PLAN & PROFILE
LINE 6

PROJECT NO.	472-2021-085733	
DATE	12/28/2022	
SCALE	1" = 5'	
DESIGNED	DRAWN	CHECKED
SLF	DJL	JRA

NO.	REVISION	DATE

SHEET NO.