
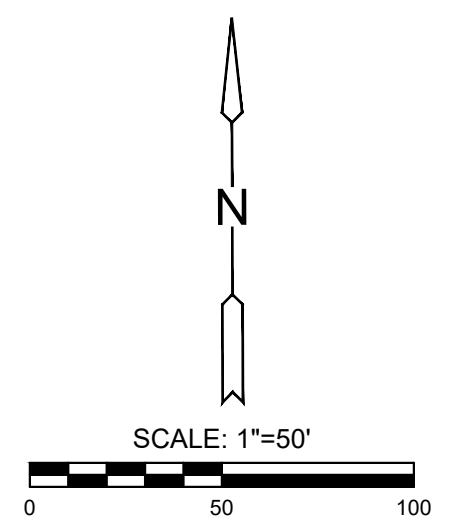


NOTE:
L=Wx15

**NEW YORK TYPICAL TRAFFIC CONTROL PLAN
(GUARDRAIL REMOVAL/INSTALLATION)**

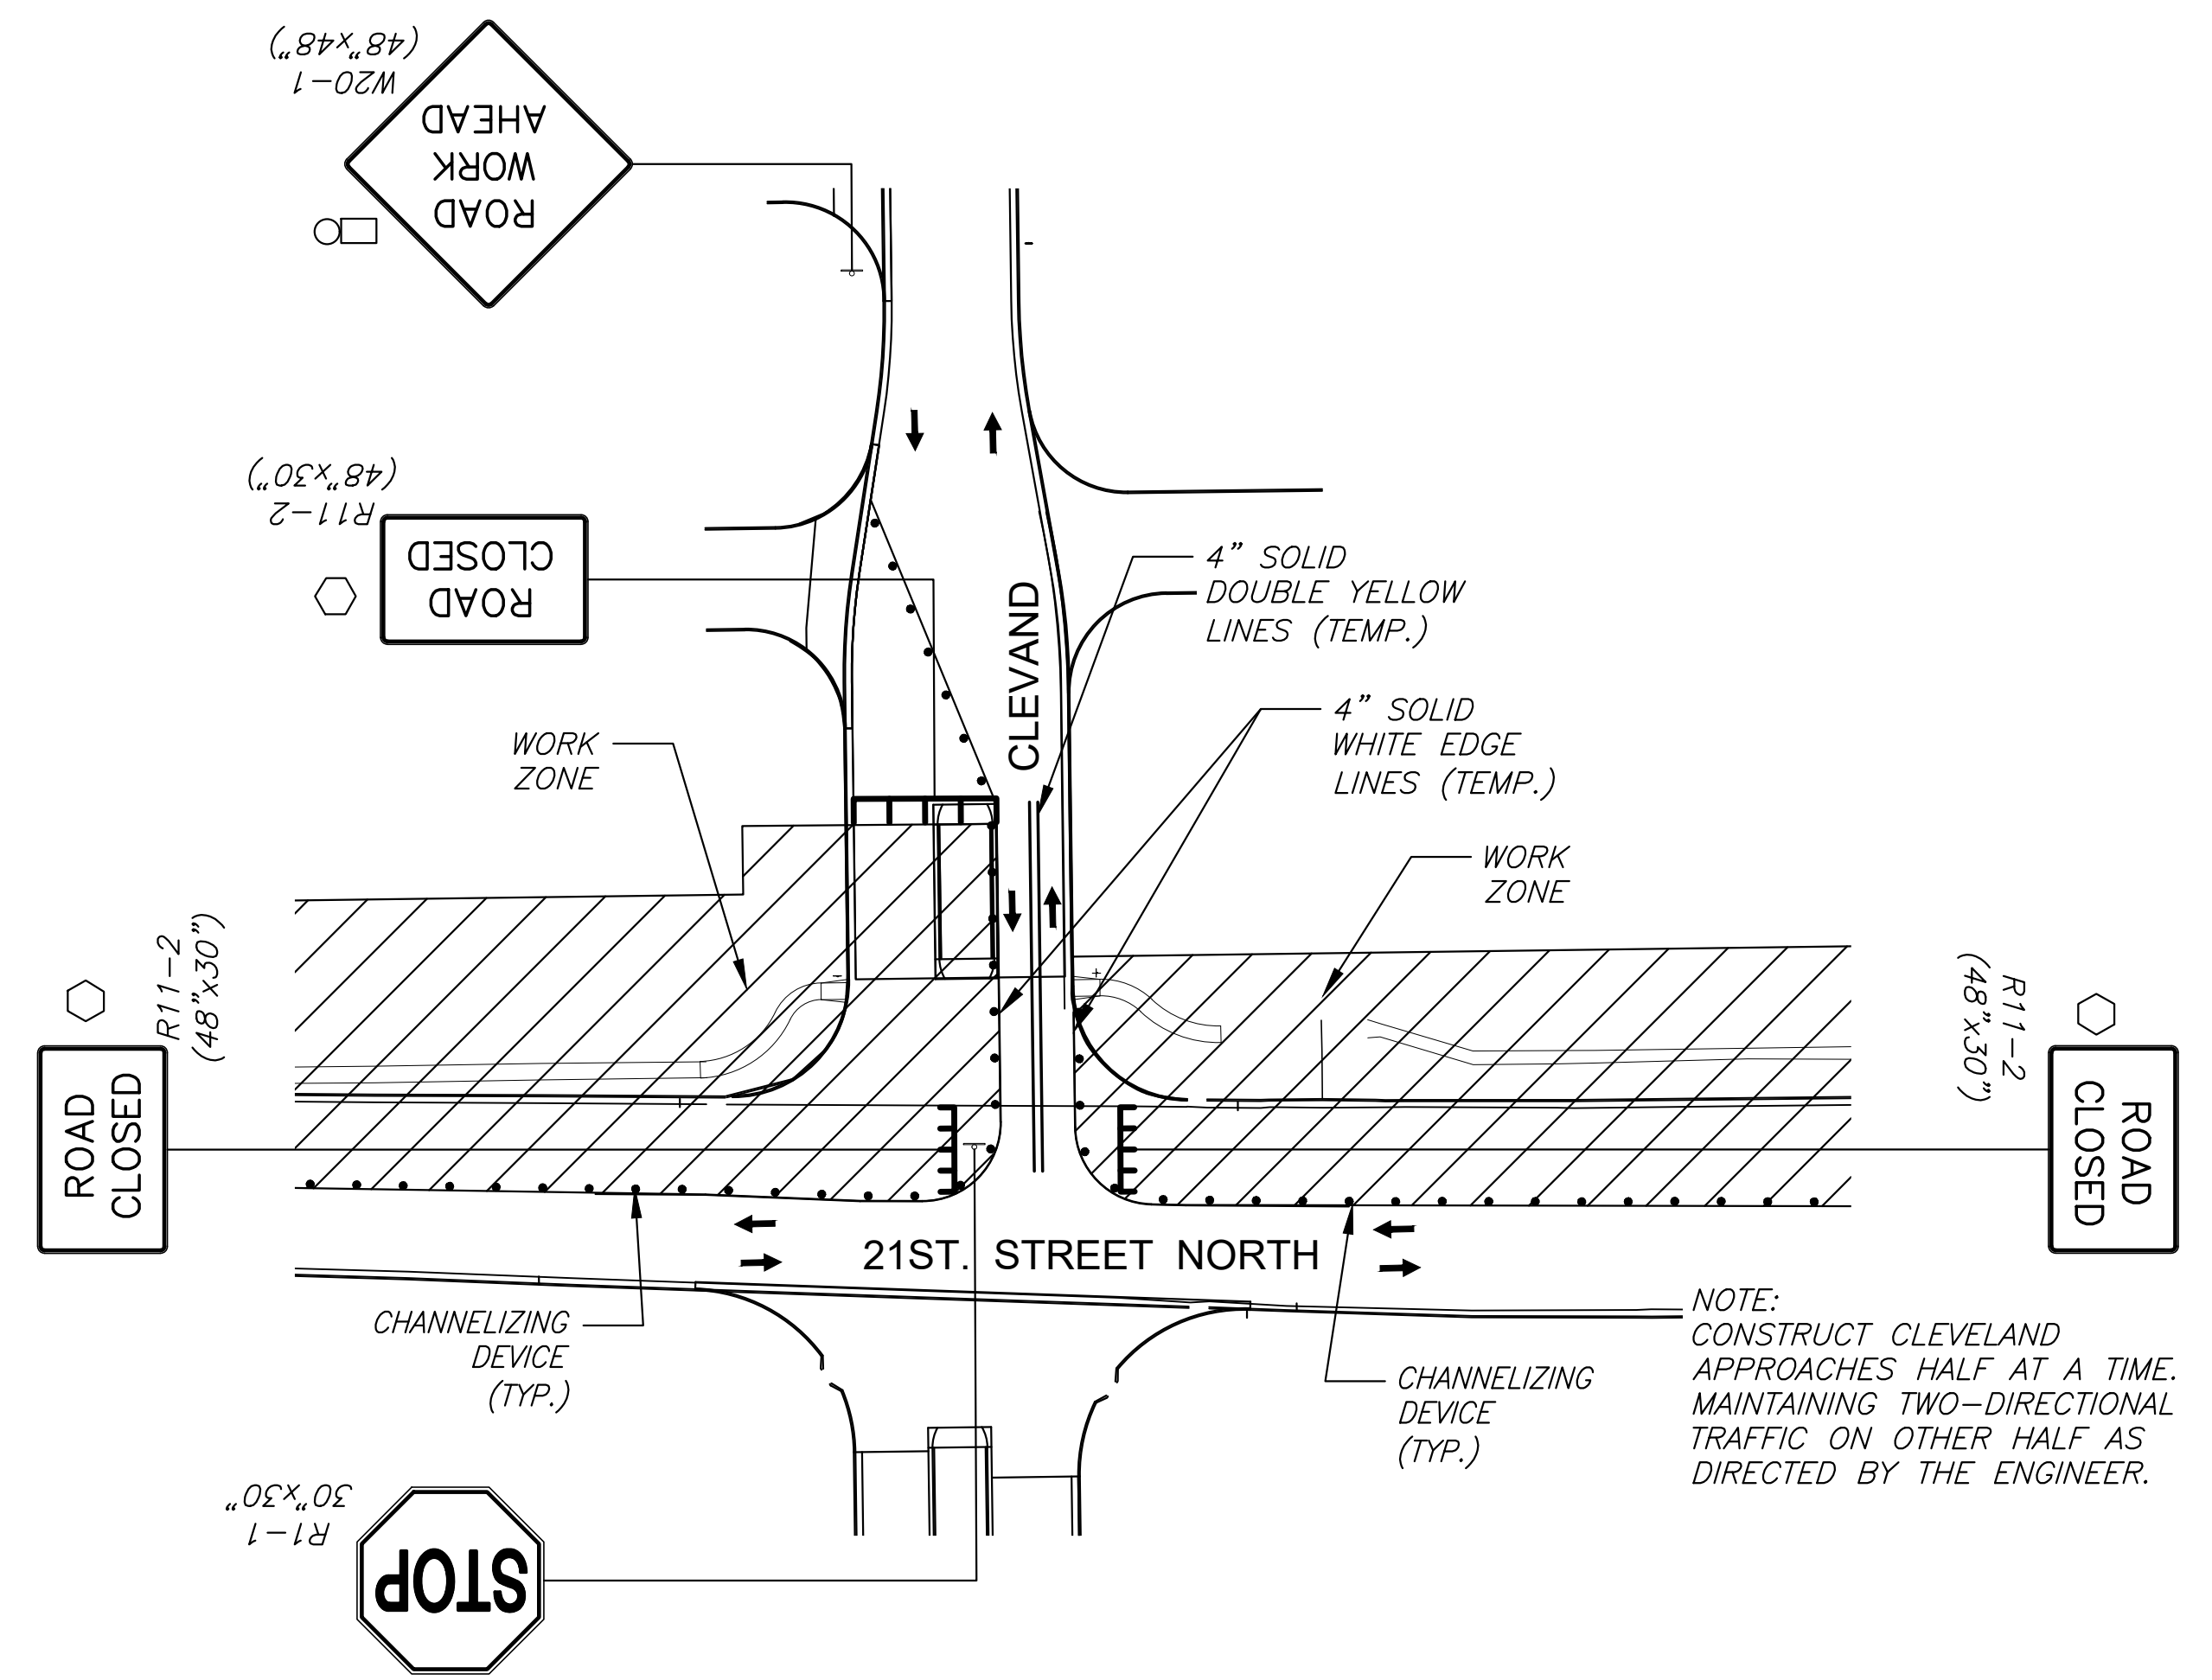

NOTE:
CONSTRUCT CLEVELAND
APPROACHES HALF AT A TIME.
MAINTAINING TWO-DIRECTIONAL
TRAFFIC ON OTHER HALF AS
DIRECTED BY THE ENGINEER.

CLEVELAND TYPICAL TRAFFIC CONTROL PLAN

LEGEND

	Type III Barricades with lights
	Mount On Type III Barricade
	Type B Warning Light
	Sign
	Traffic Flow
	Work Space
	Construction Completed
	Channelizer
	Arrow Display

©2022
MKEC Engineering
All Rights Reserved
www.mkec.com
These drawings and their contents, including, but not limited to, all concepts, designs, & ideas are the exclusive property of MKEC Engineering (MKEC), and may not be used or reproduced in any way without the express consent of MKEC.

TRAFFIC CONTROL PLANS		
PROJECT NO.	472-2021-085733	
DATE	12/28/2022	
SCALE	1"=50'	
DESIGNED	DRAWN	CHECKED
SLF	DM	JRA
NO.	REVISION	DATE
SHEET NO.		
71 OF 92		