

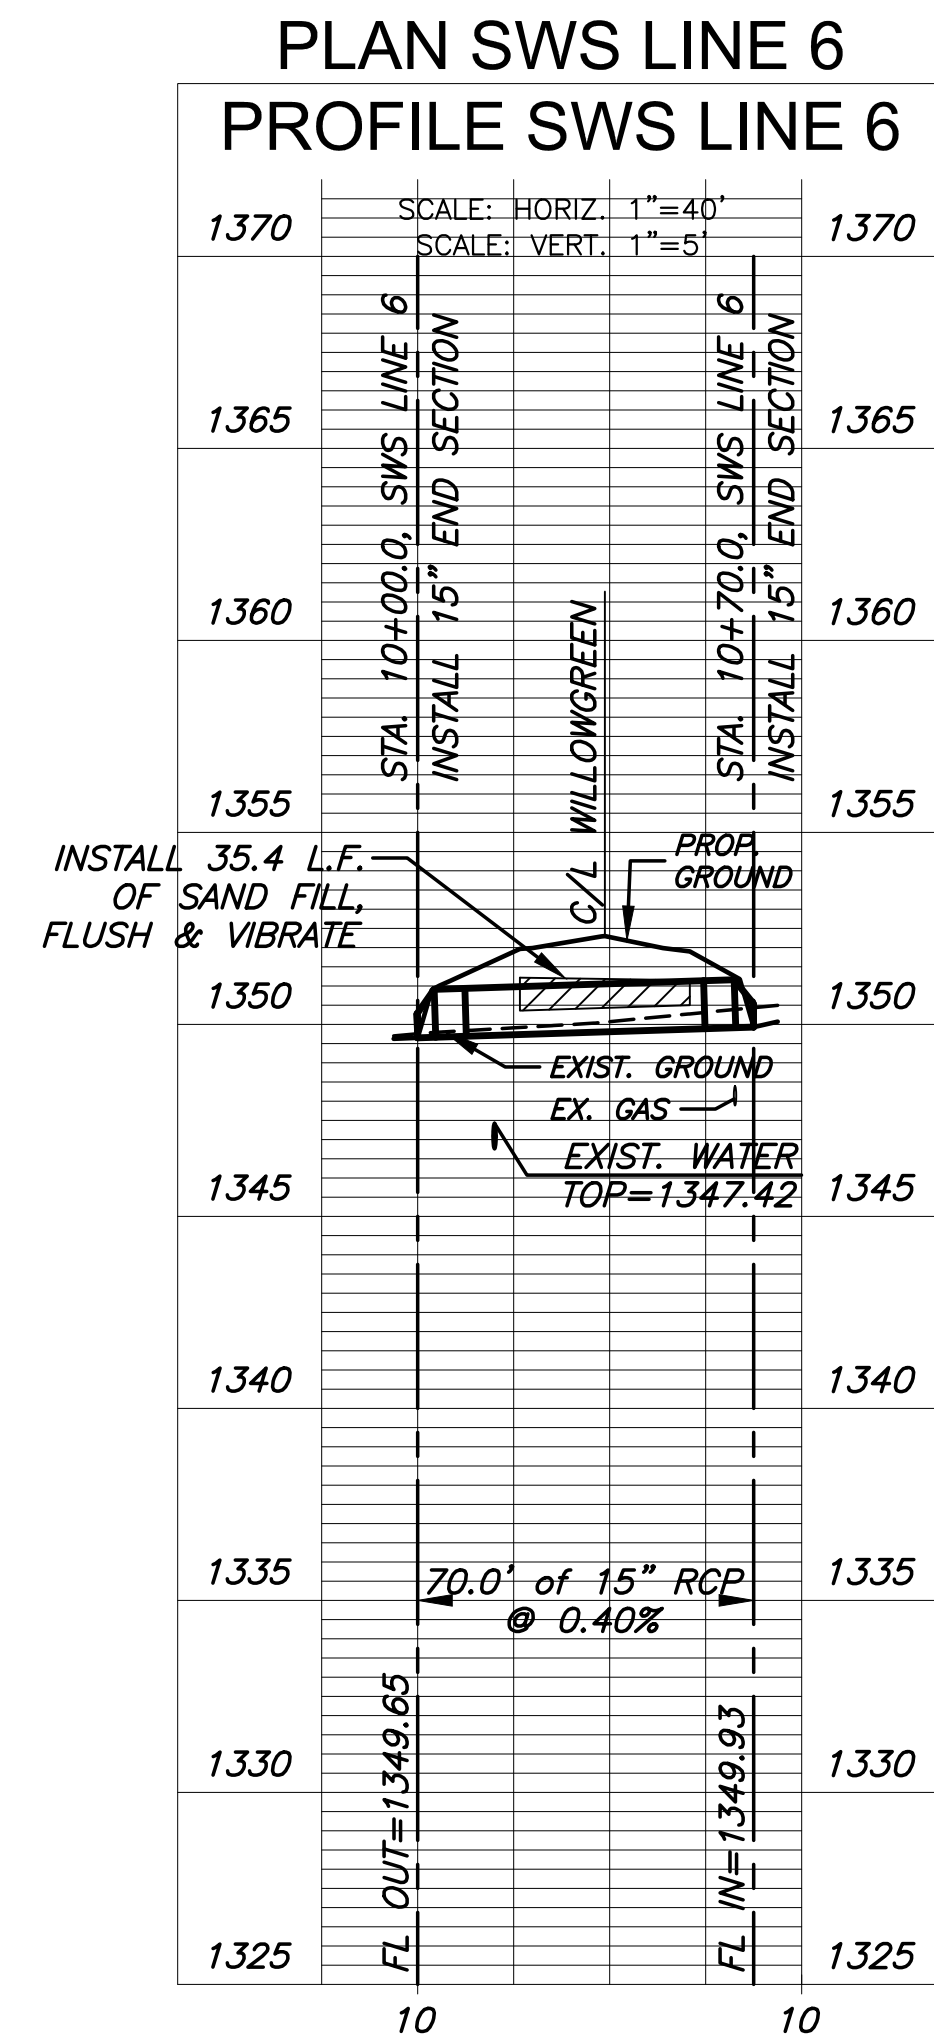


END SECTION NOTE:
COST OF END SECTIONS SHALL
BE SUBSIDIARY TO COST OF PIPE

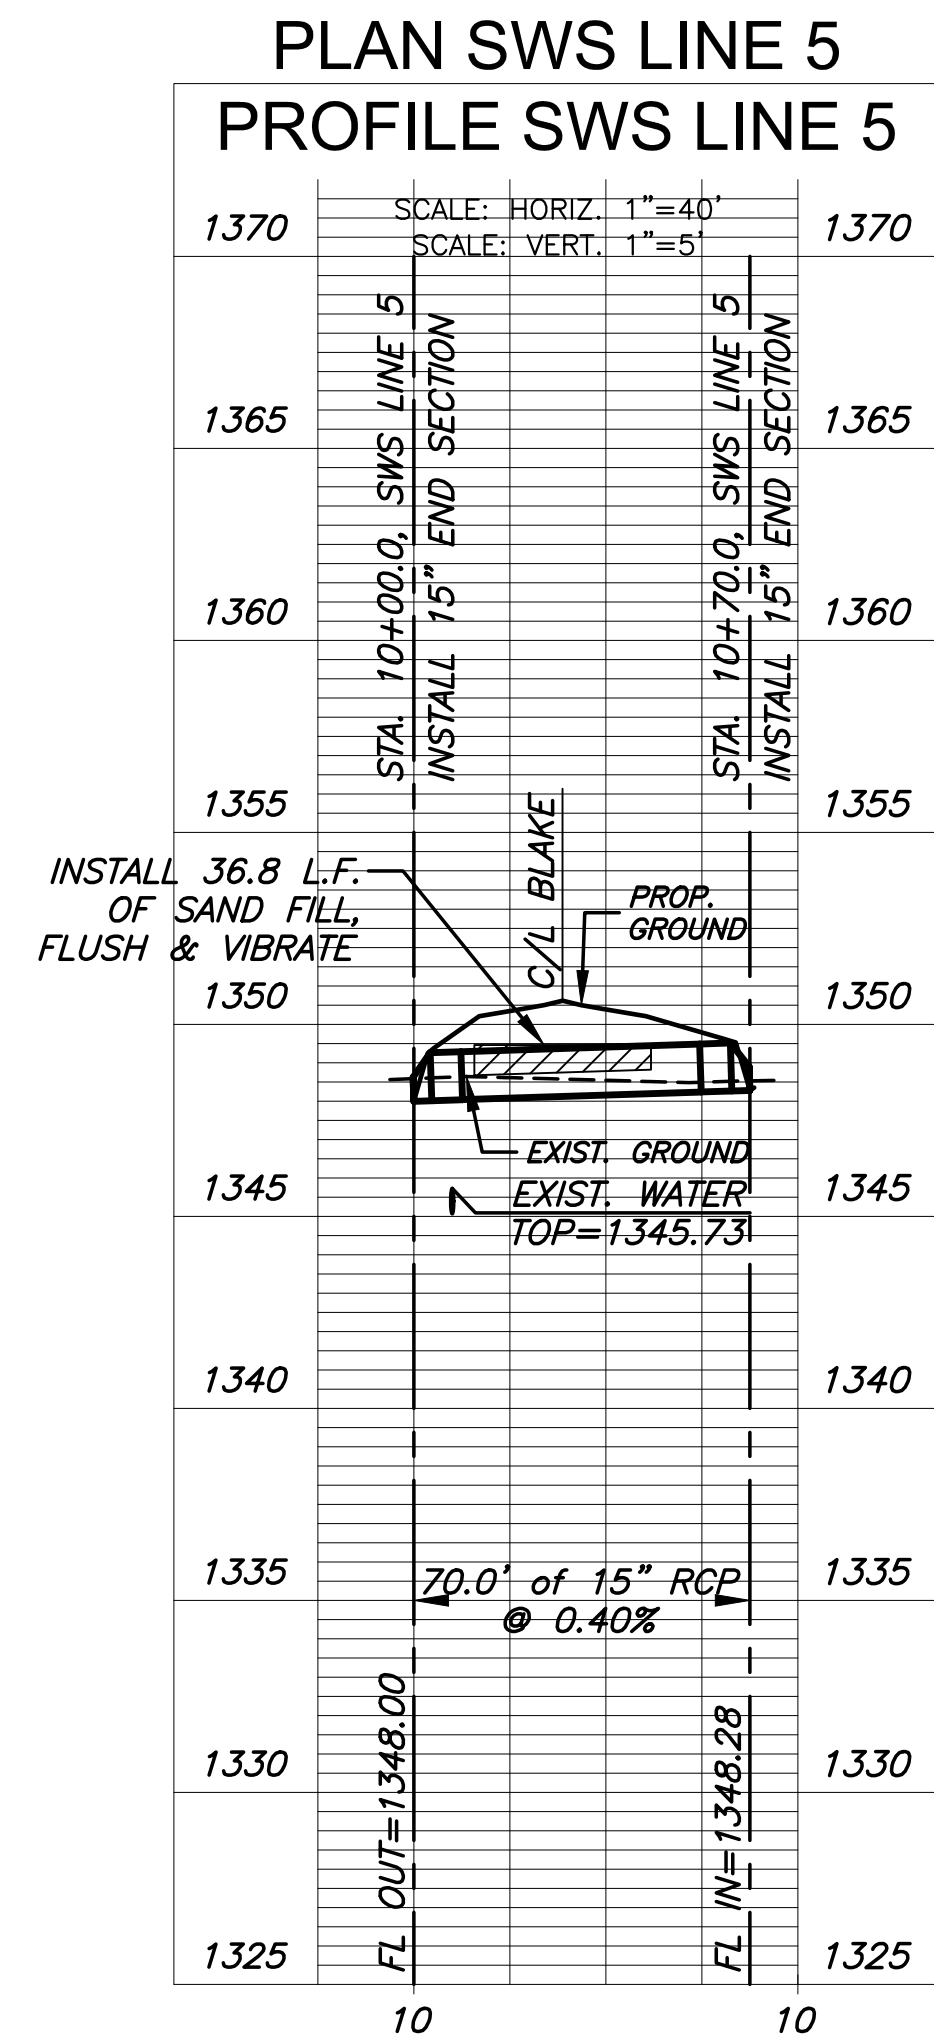

DESIGNED DRAWN CHECKED
KPG MKEC KPG

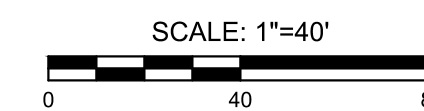

NOTE:
CONTRACTOR TO VERIFY THE
DEPTH AND LOCATION OF EXISTING
UTILITIES PRIOR TO CONSTRUCTION.

©2022
MKEC Engineering
All Rights Reserved
www.mkec.com
These drawings and their contents, including, but not limited to, all concepts, designs, & ideas are the exclusive property of MKEC Engineering (MKEC), and may not be used or reproduced in any way without the express consent of MKEC.

SWS LINES 5 & 6

PROJECT NO. 458-2022-085513

DATE JAN 2023

SCALE 1" = 40"

DESIGNED DRAWN CHECKED
KPG MKEC KPG

NO. REVISION DATE

SHEET NO.