




1350 13+00.00 1350

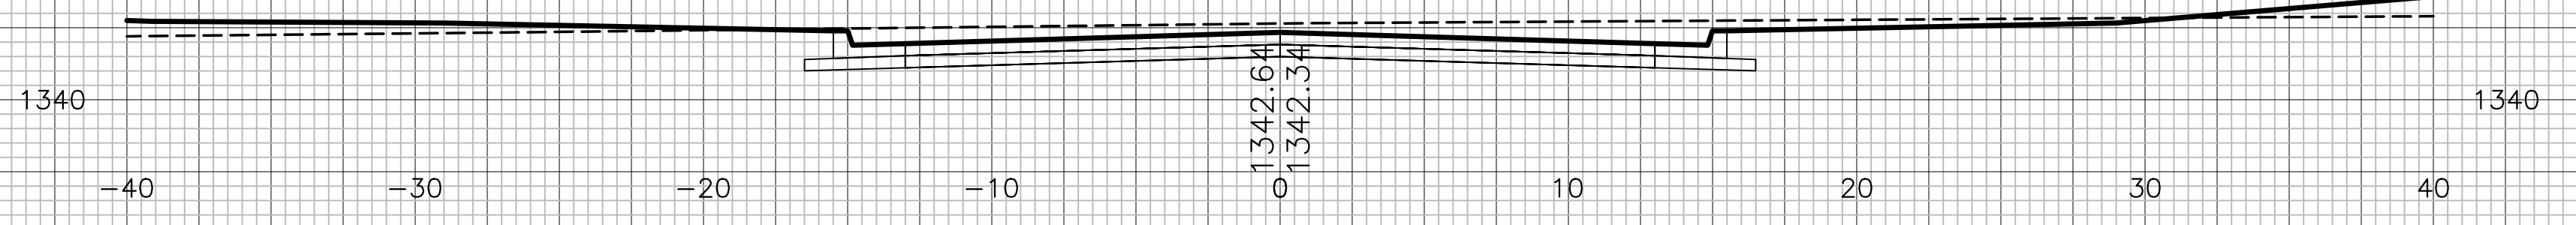


1350 12+50.00 1350

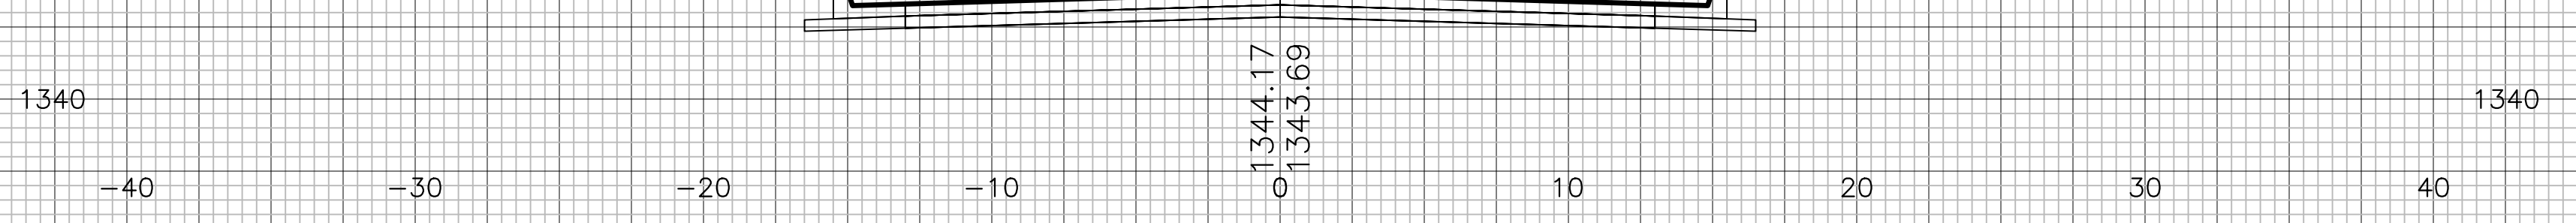


1350 12+00.00 1350

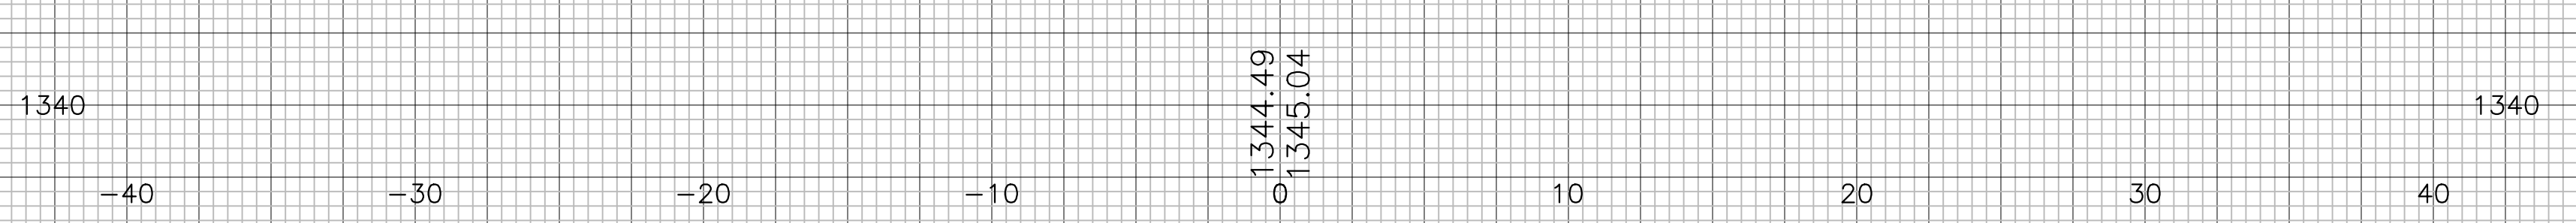


1350 11+50.00 1350

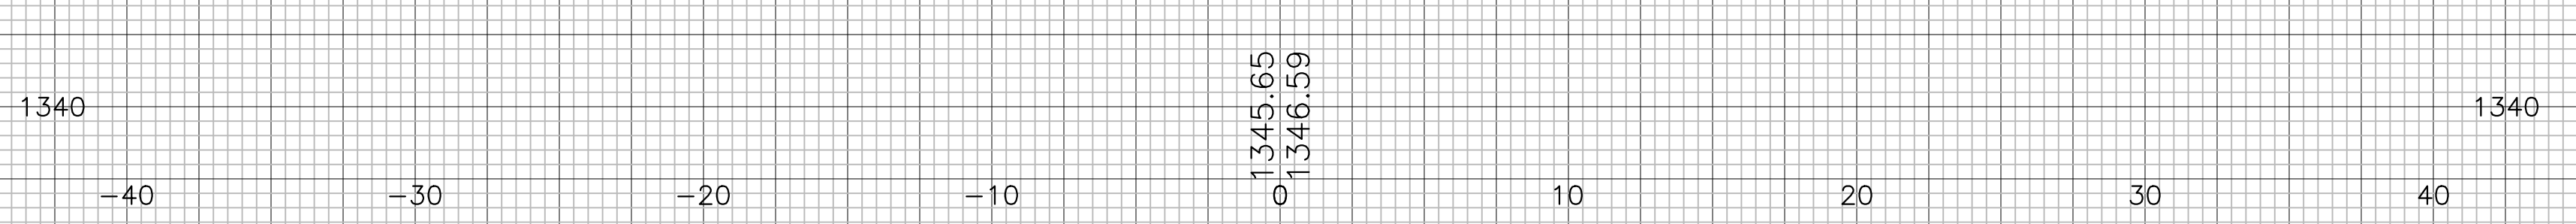

1350 11+00.00 1350

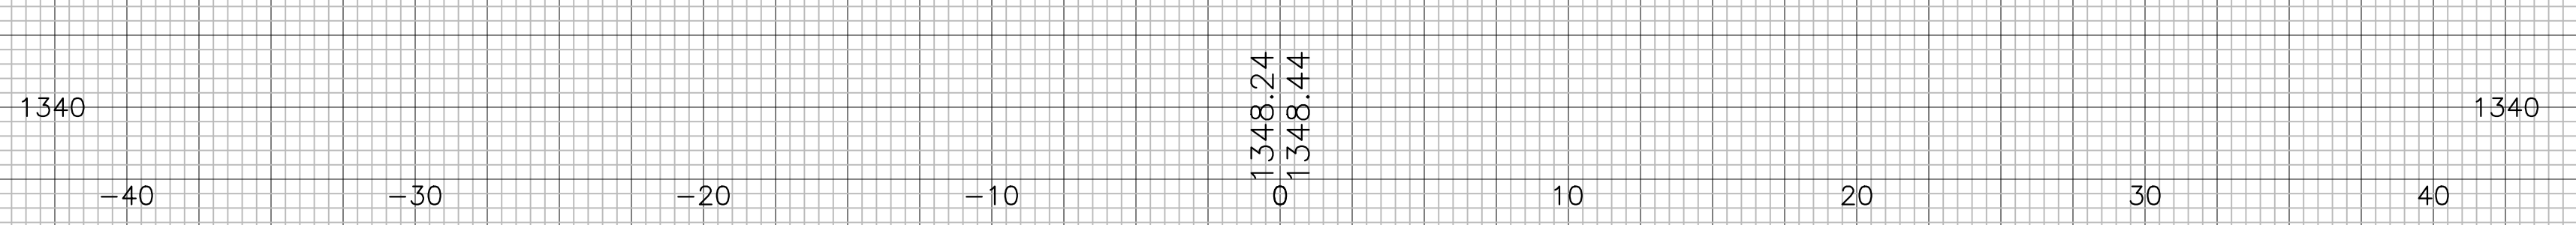


1360 10+50.00 1360

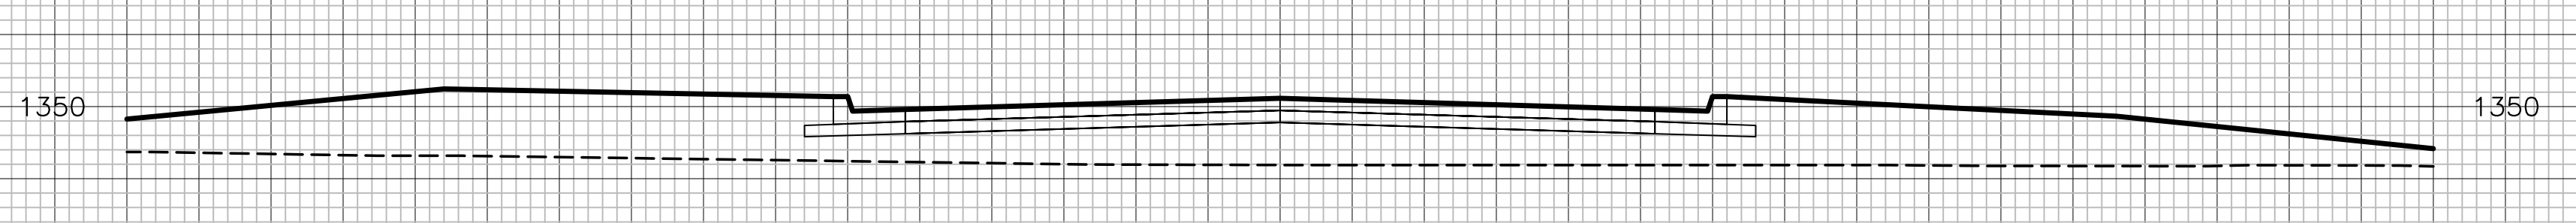

1340

1360 10+36.71 1360

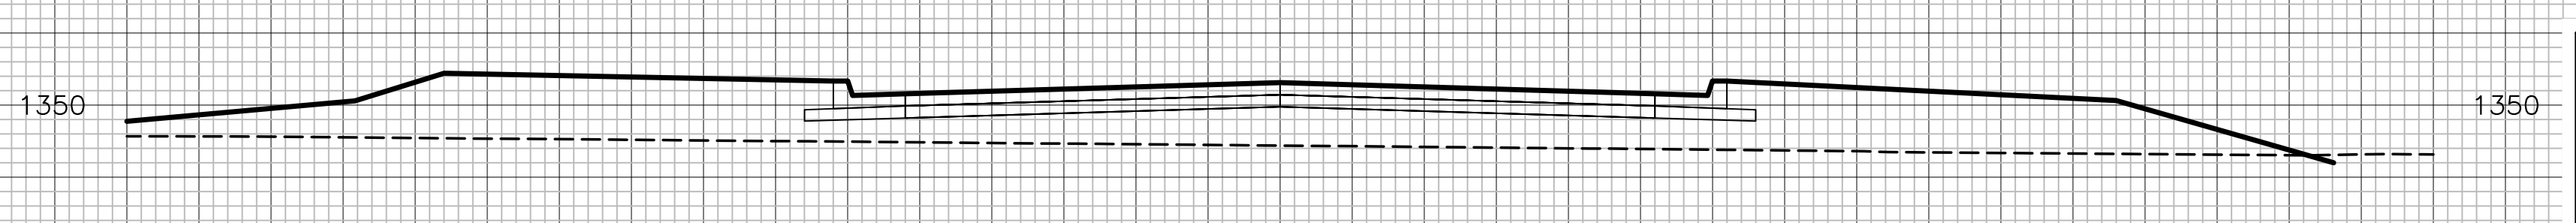

1340

BLAKE ST.

BUFFALO GROVE ADDITION
BLAKE ST.
CROSS SECTIONS