



PLOTTED: Friday, January 06, 2023 @ 08:22PM


J:\PROJECTS\2022\12\10\10427_PERFECTION_COURTYARDS AT MOORINGS\DWG 2\10427 CAD\SHOTS\05 CIVIL\WTR\WTR COLLECTOR PLAN SET\1427-65-303-COLLECTOR.DWG

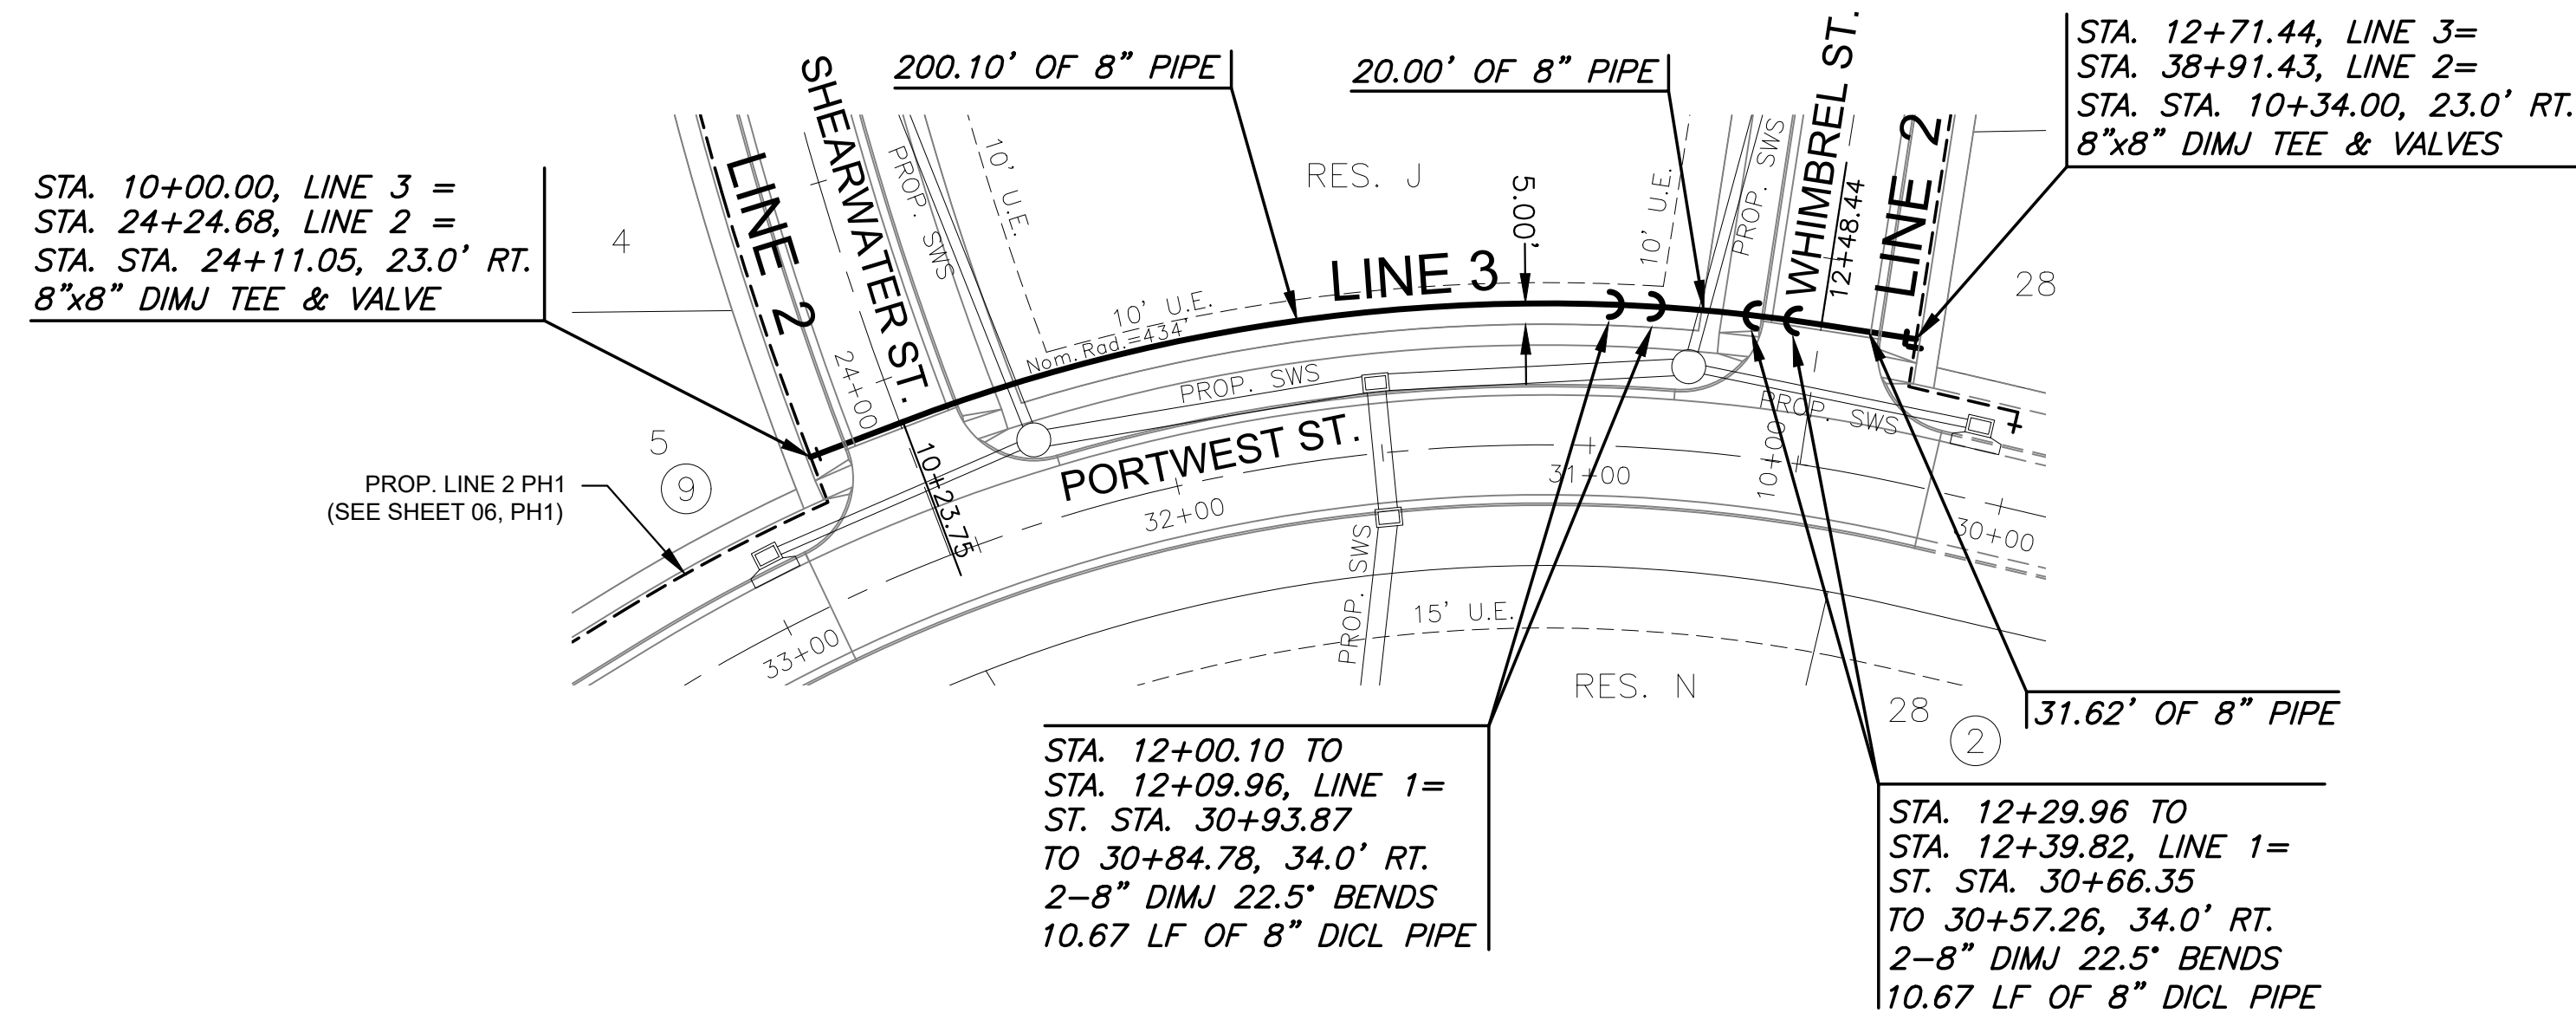

NOTE:
CONTRACTOR TO VERIFY LOCATION
AND ELEVATION OF EXISTING WATER
LINE PRIOR TO CONSTRUCTION.

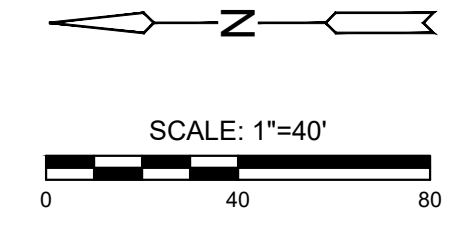

PLAN WTR LINE 3 COLLECTOR
PROFILE WTR LINE 3 COLLECTOR

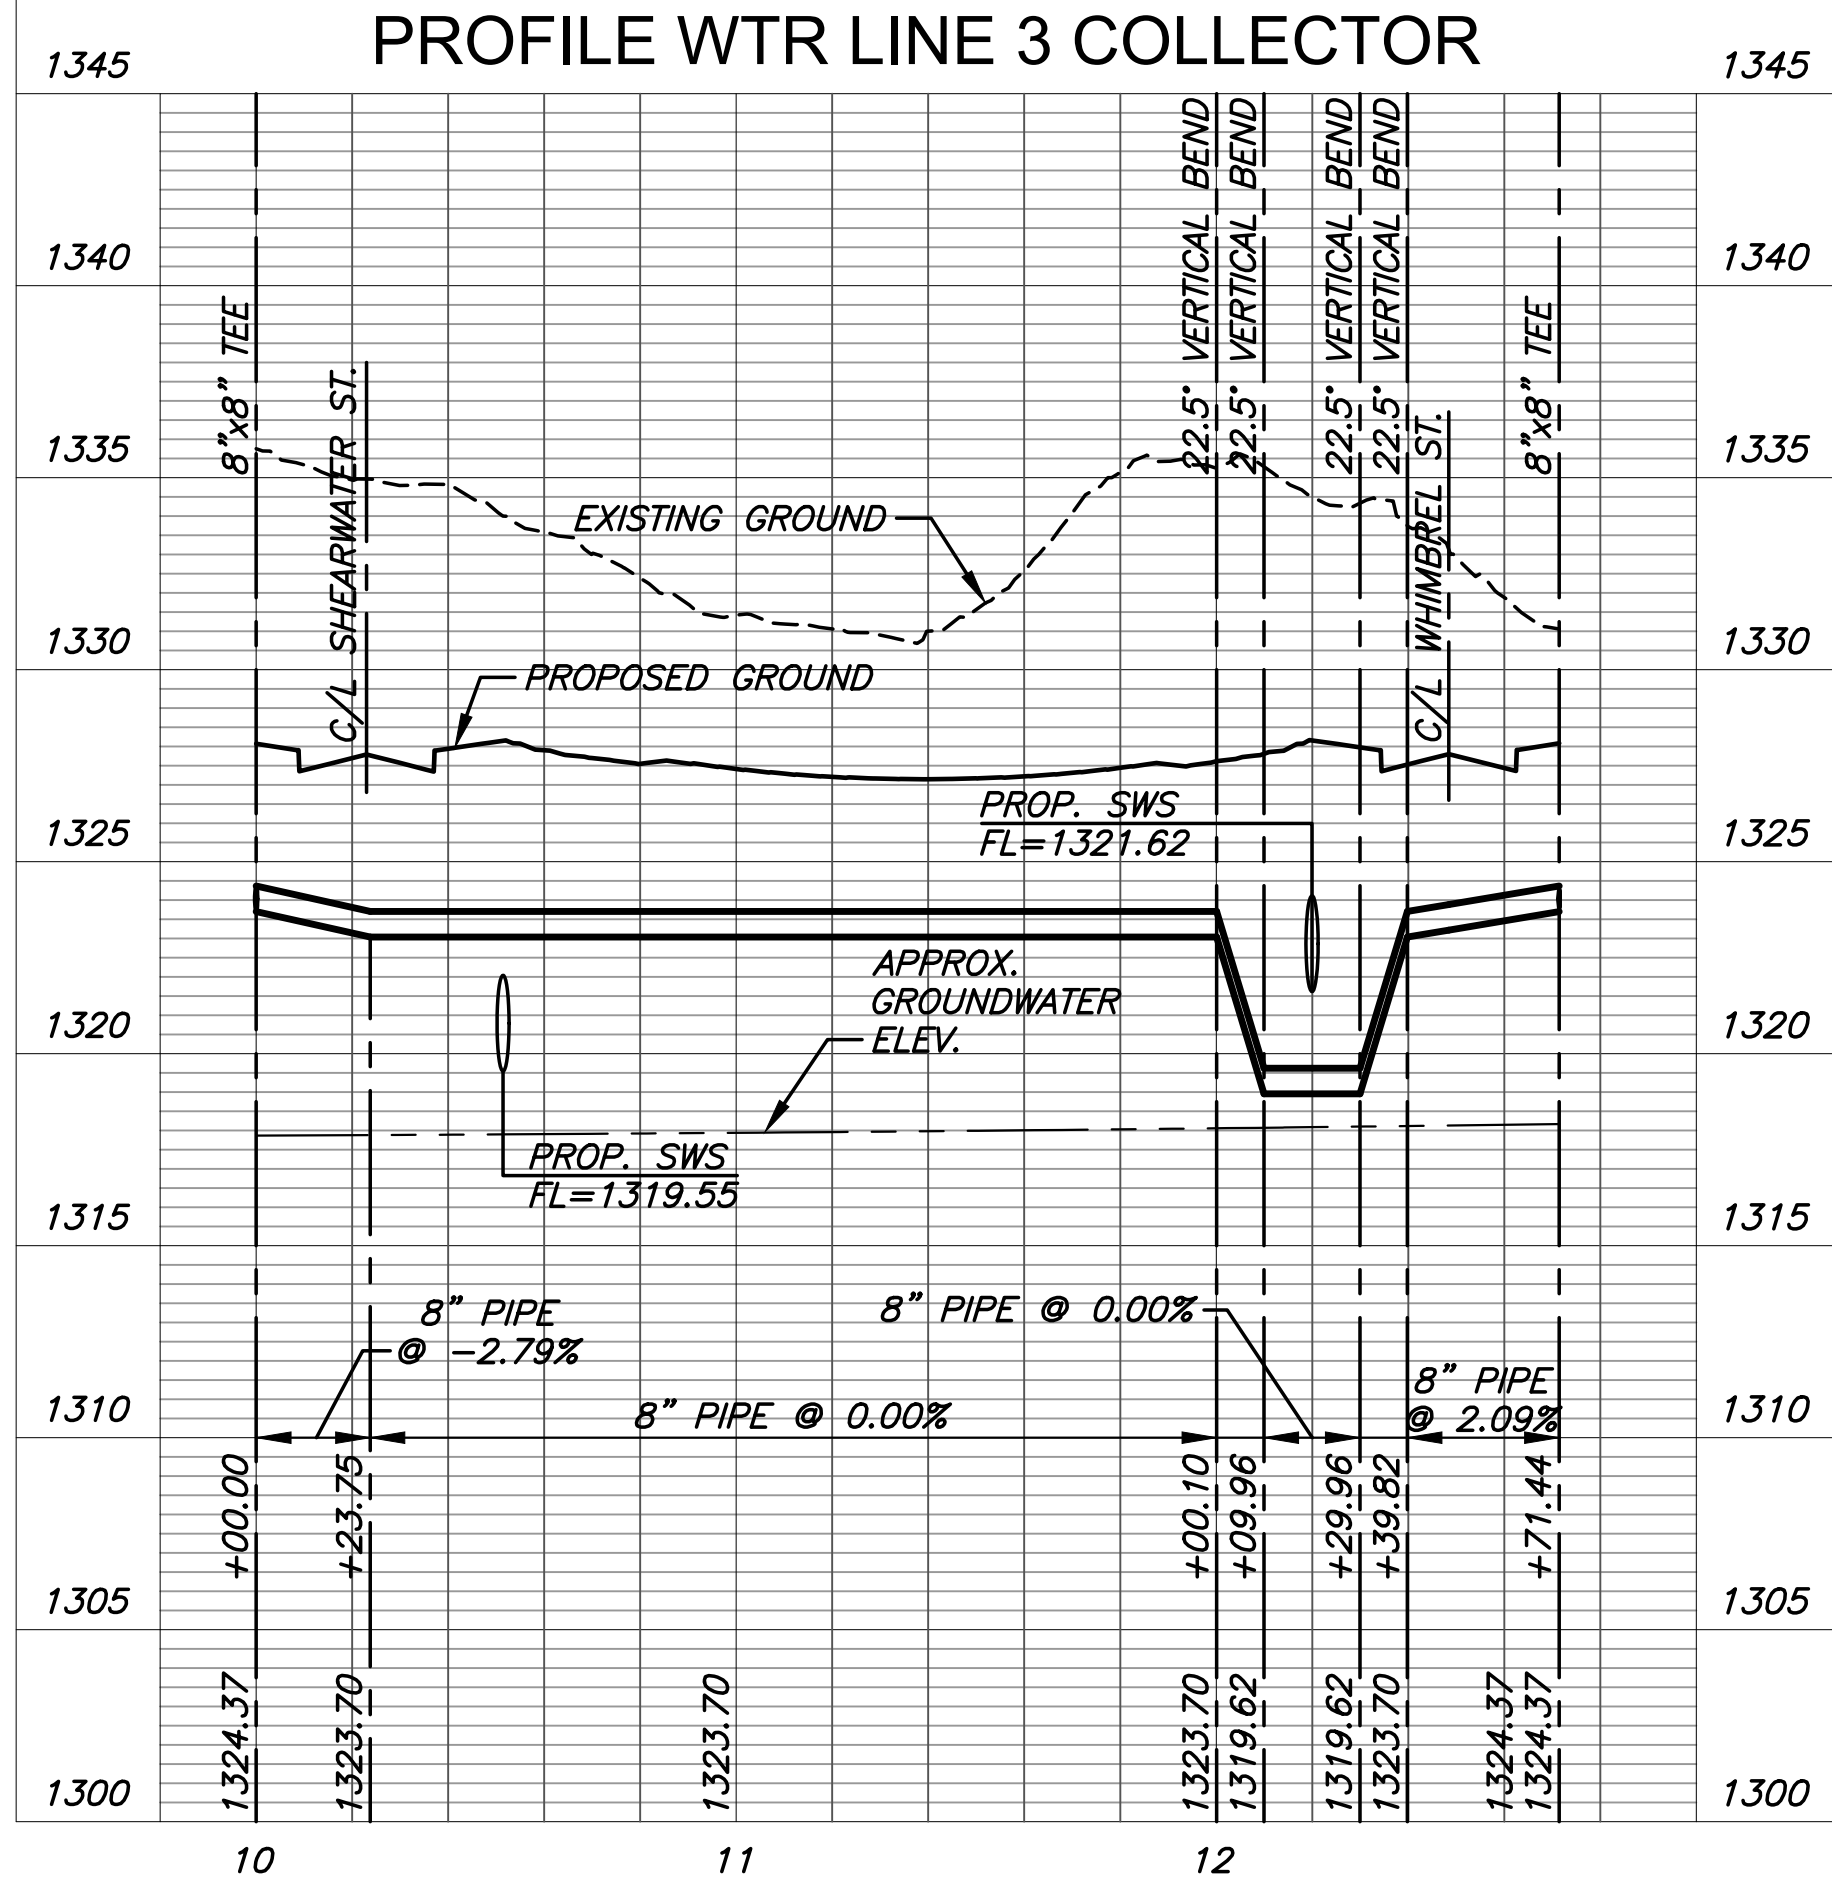

WATER DISTRIBUTION PLANS FOR
COURTYARDS AT THE MOORINGS
COLLECTOR PHASE

©2023
MKEC Engineering
All Rights Reserved
www.mkec.com
These drawings and their contents, including, but not limited to, all concepts, designs, & ideas are the exclusive property of MKEC Engineering (MKEC), and may not be used or reproduced in any way without the express consent of MKEC.

LINE 3		
PROJECT NO.	448-2022-024799	
DATE	JAN 2023	
SCALE	1" = 40'	
DESIGNED	DRAWN	CHECKED
DFL	JWC	SPE
NO.	REVISION	DATE
SHEET NO.		
07 OF 18		