


PLOTTED: Friday, January 06, 2023 @ 08:00PM


J:\PROJECTS\2022\12\10\10427_PERFECTION_COURTYARDS AT MOORINGS\DWG 2\10427 CAD\SHOTS\05_CIVIL\WTR\21427-05-3202.DWG



WATER DISTRIBUTION PLANS FOR
COURTYARDS AT THE MOORINGS
 PHASE 1

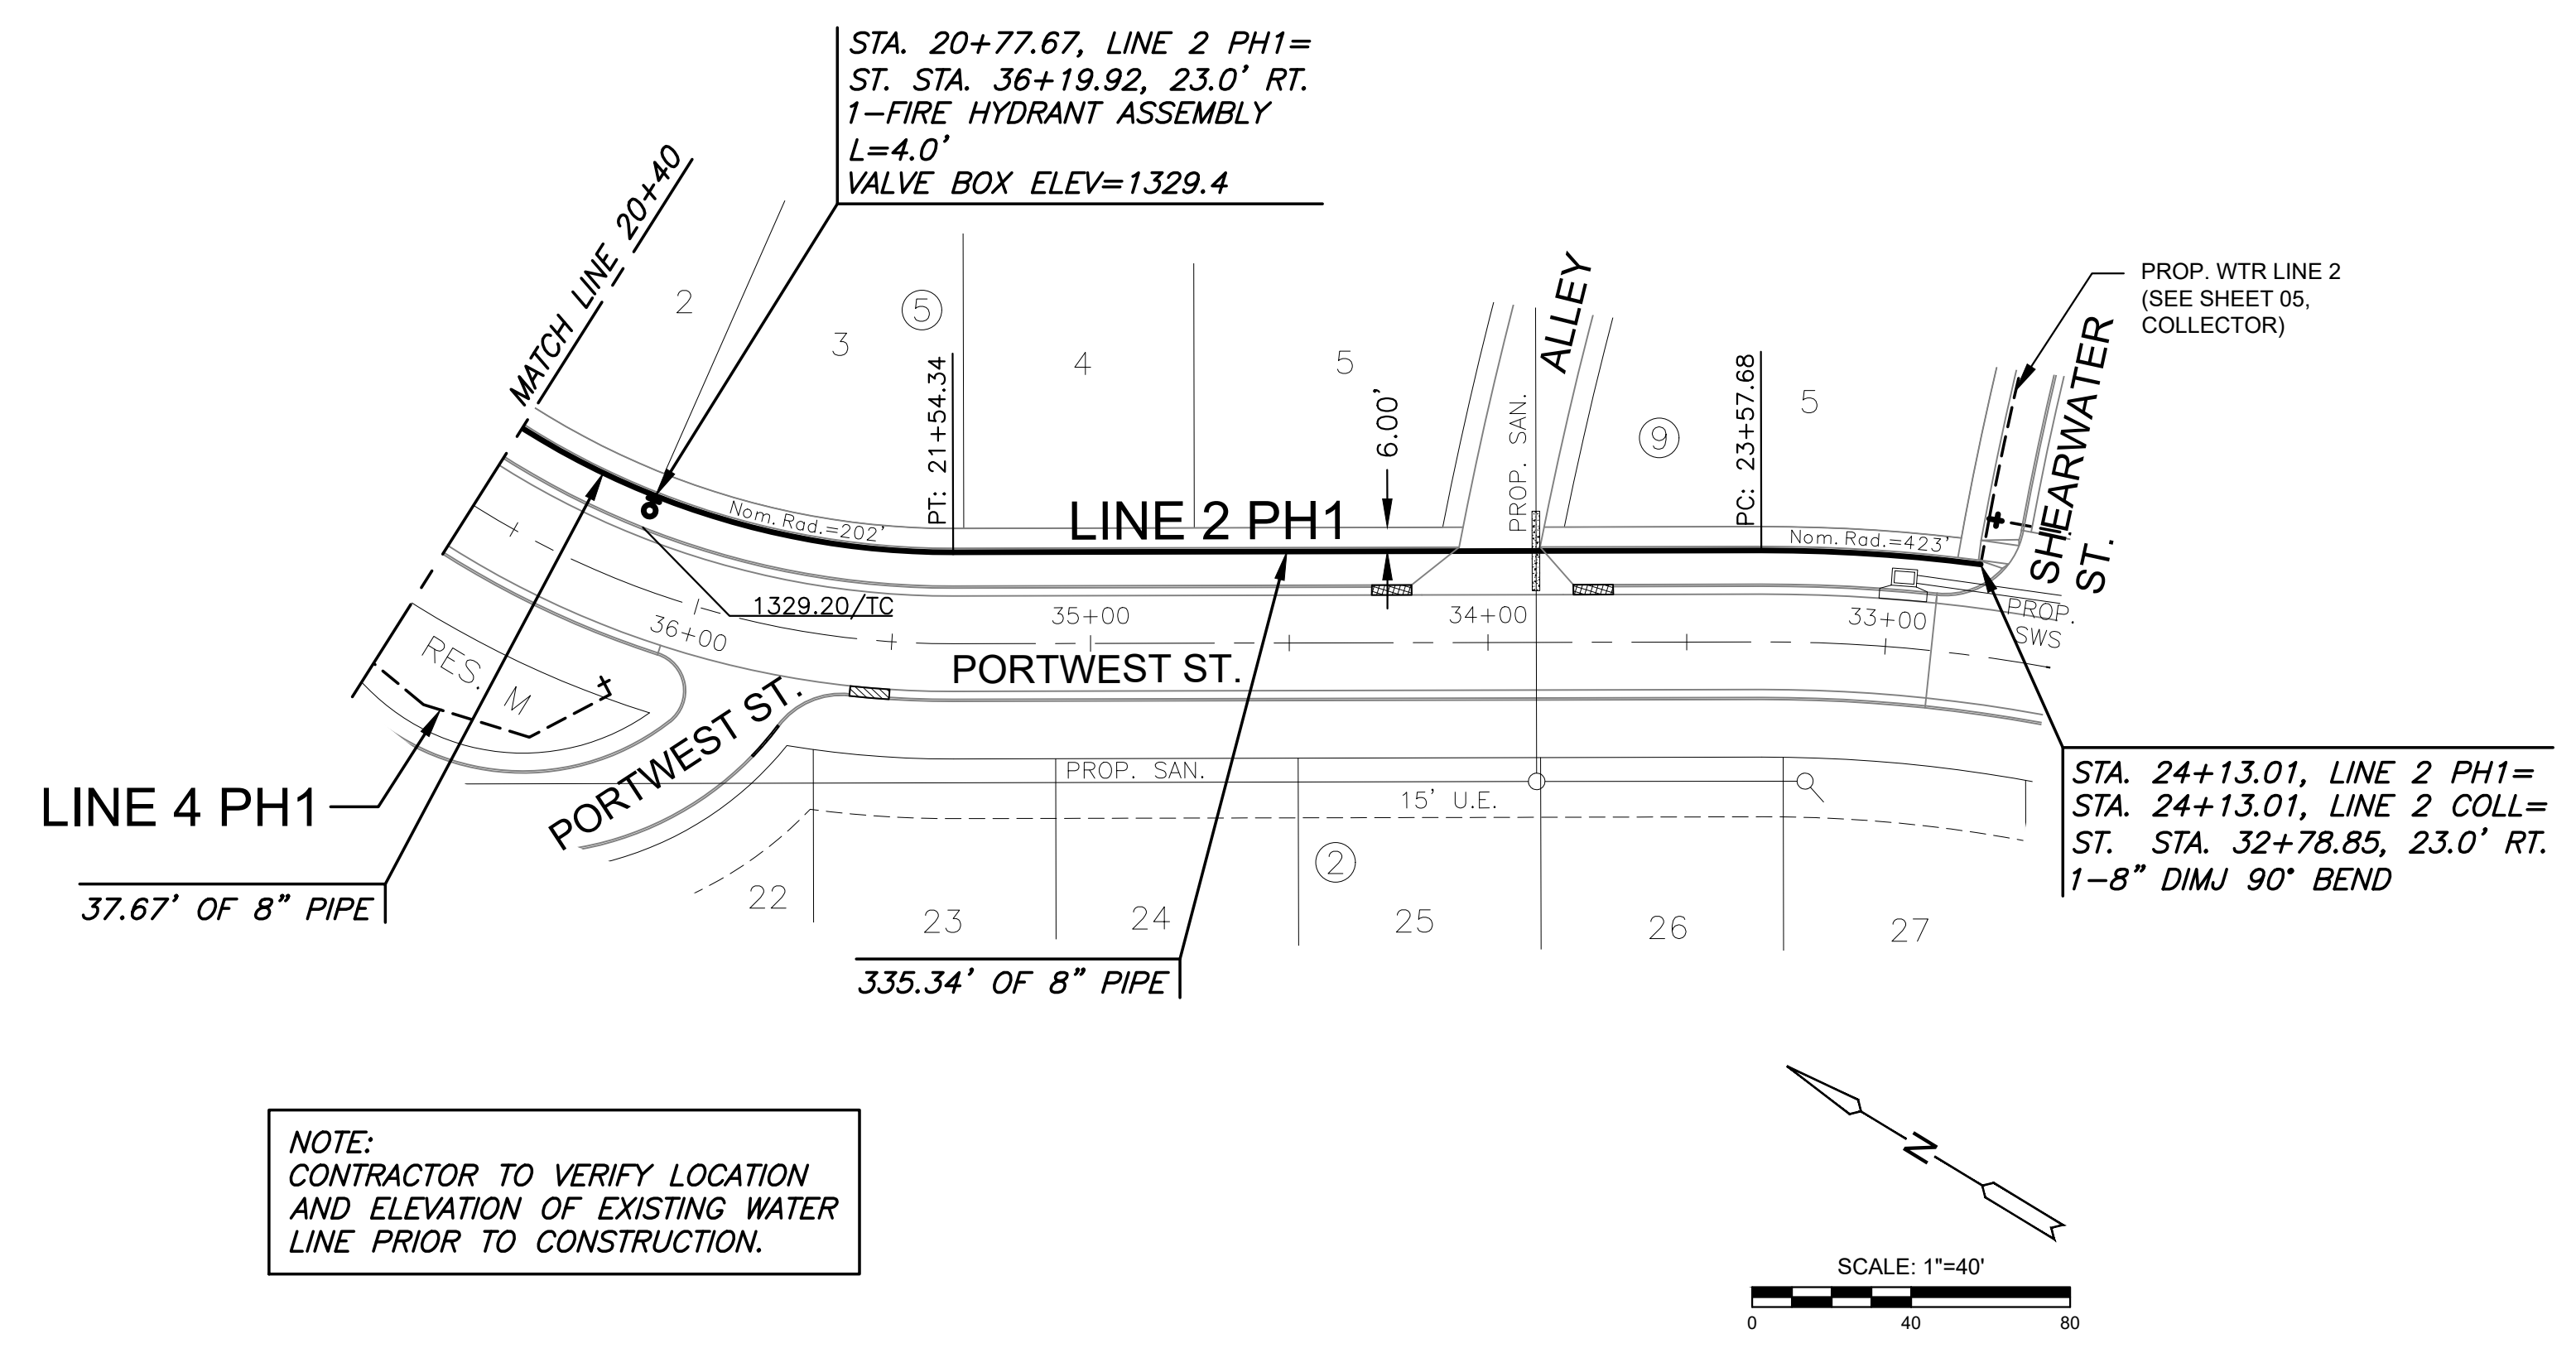

PLAN WTR LINE 2 PH1 (CONT.)
 PROFILE WTR LINE 2 PH1 (CONT.)

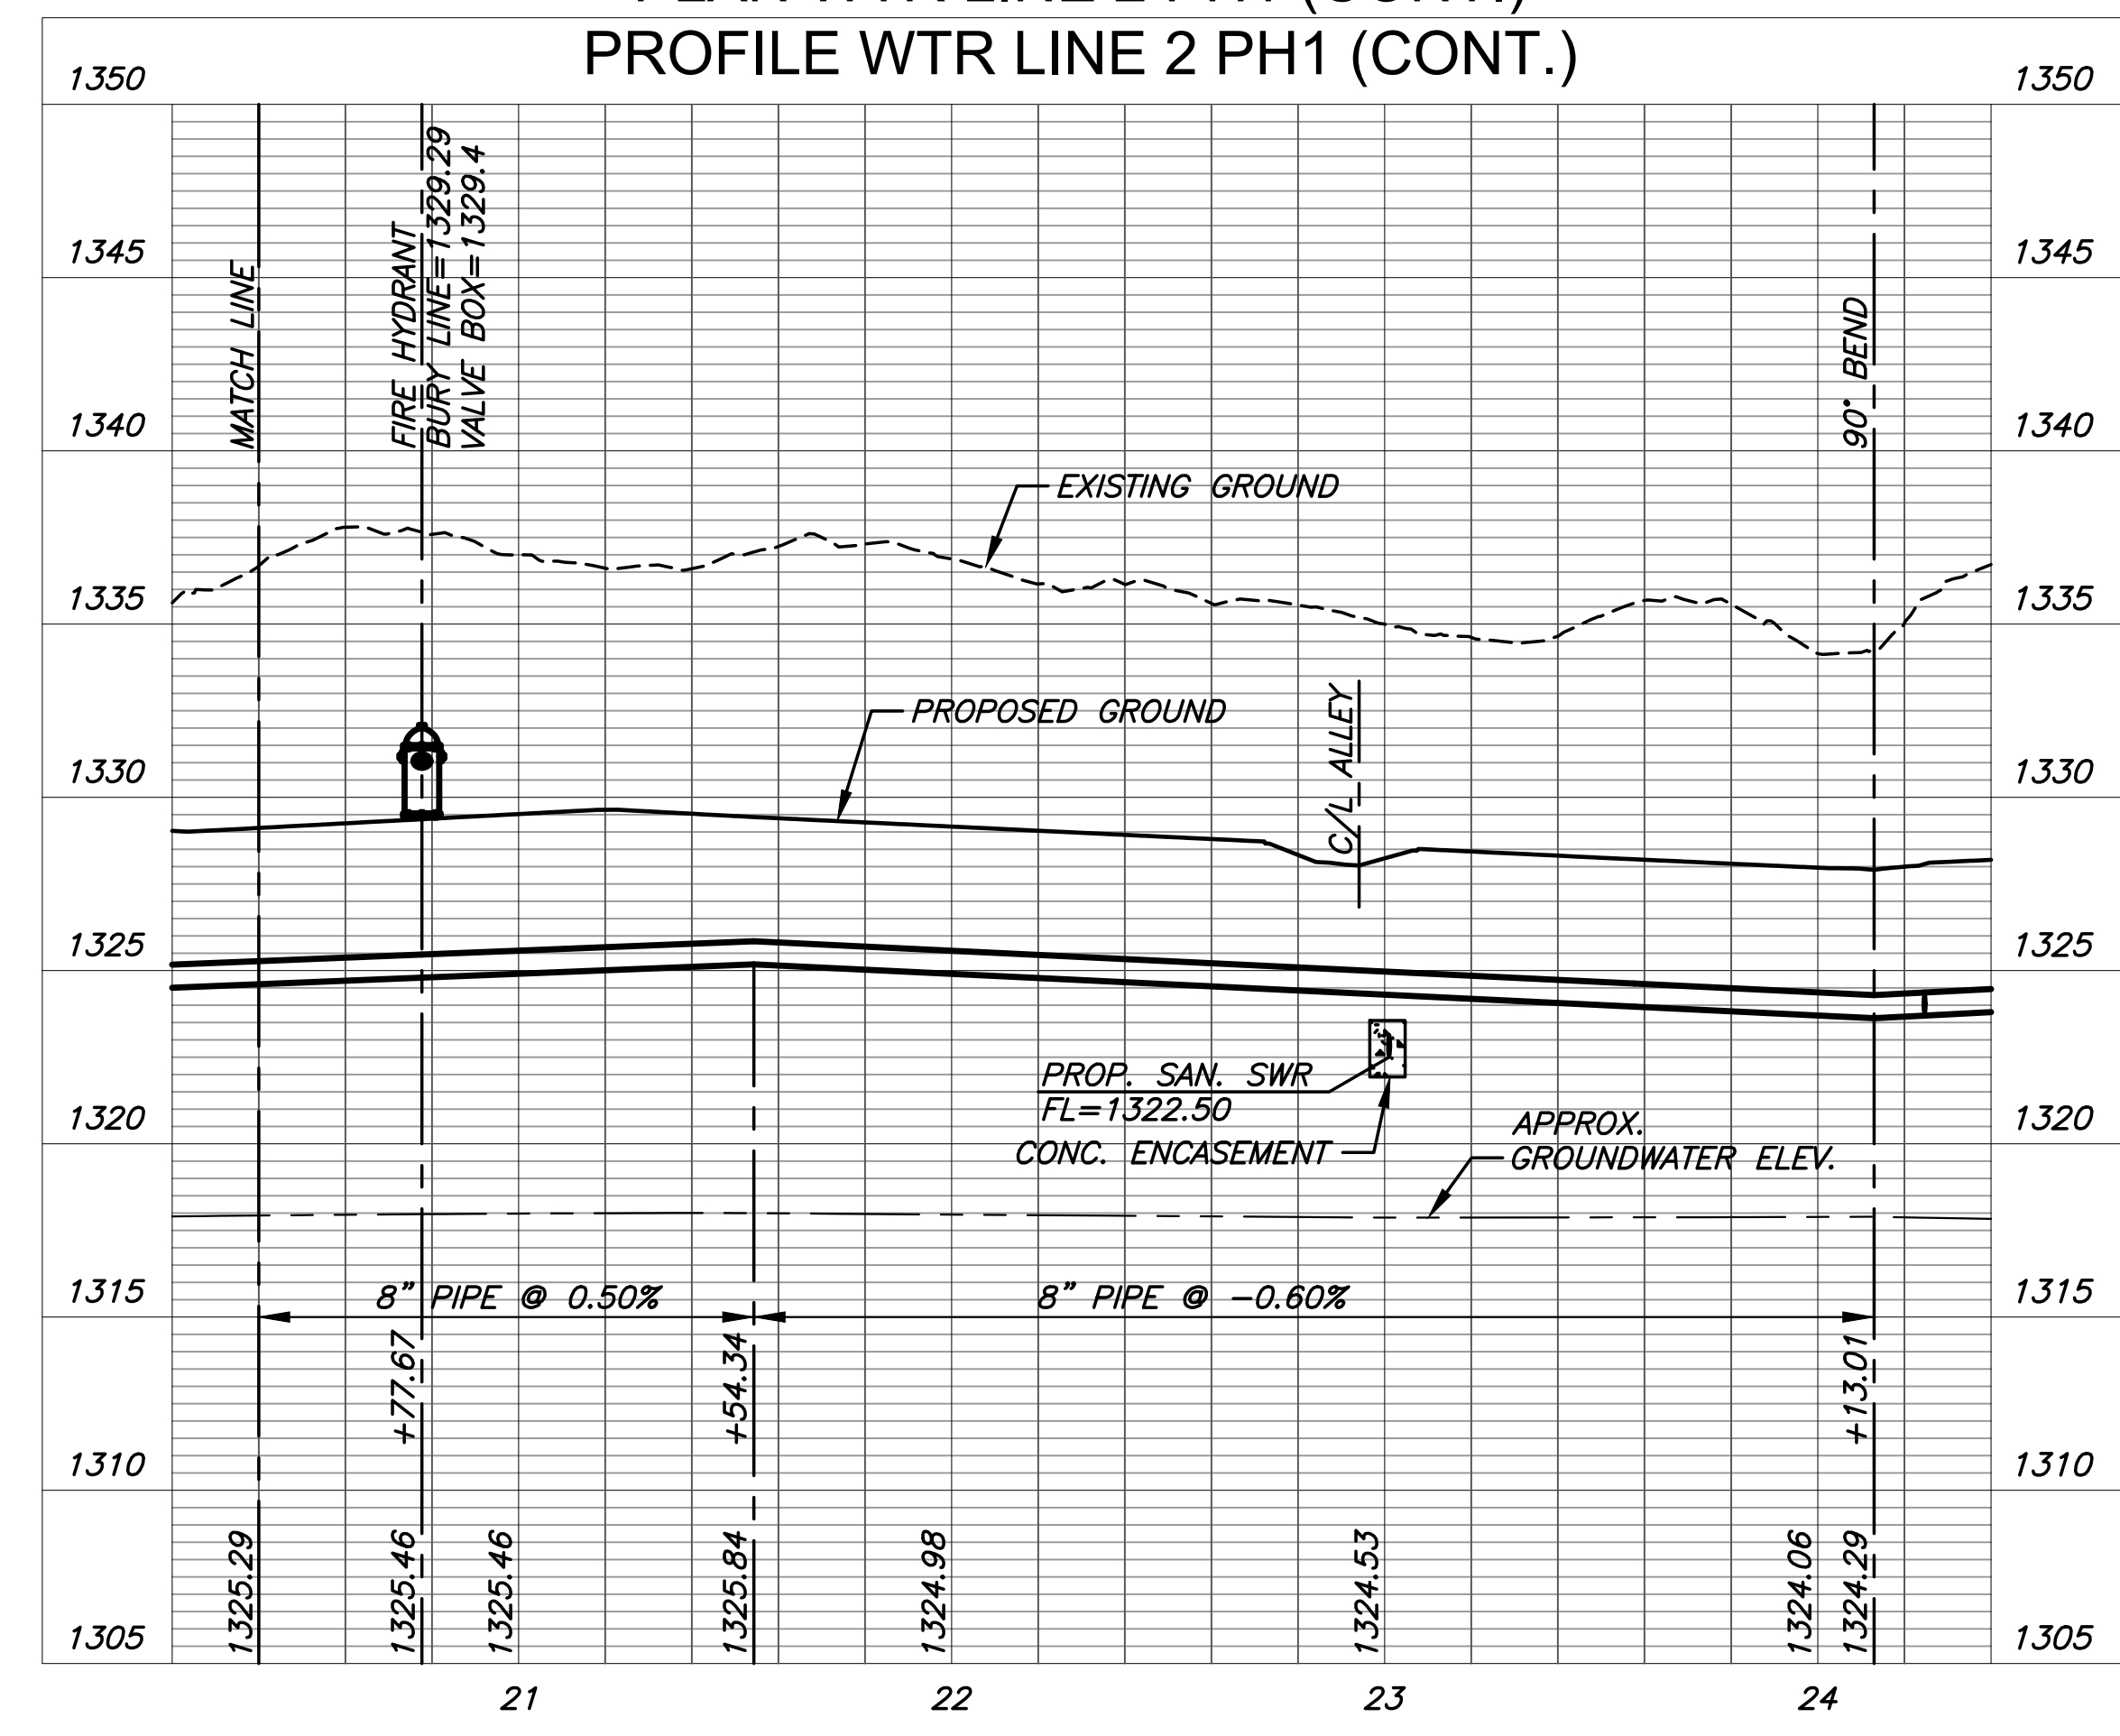

©2023
 MKEC Engineering
 All Rights Reserved
 www.mkec.com
 These drawings and their contents,
 including, but not limited to, all concepts,
 designs, & ideas are the exclusive
 property of MKEC Engineering (MKEC),
 and may not be used or reproduced in any
 way without the express consent of MKEC.

LINE 2 (CONT.)

PROJECT NO.	448-2022-024800	
DATE	JAN 2023	
SCALE	1" = 40'	
DESIGNED	DRAWN	CHECKED
DFL	JWC	SPE

NO.	REVISION	DATE