

©2023
MKEC Engineering
All Rights Reserved
www.mkec.com
These drawings and their contents, including, but not limited to, all concepts, designs, & ideas are the exclusive property of MKEC Engineering (MKEC), and may not be used or reproduced in any way without the express consent of MKEC.

LINE 1B & 1C


PROJECT NO. 472-2022-085819A

DATE JAN. 2023

SCALE 1" = 20'

DESIGNED DFL DRAWN JRB CHECKED SPE

SHEET NO.

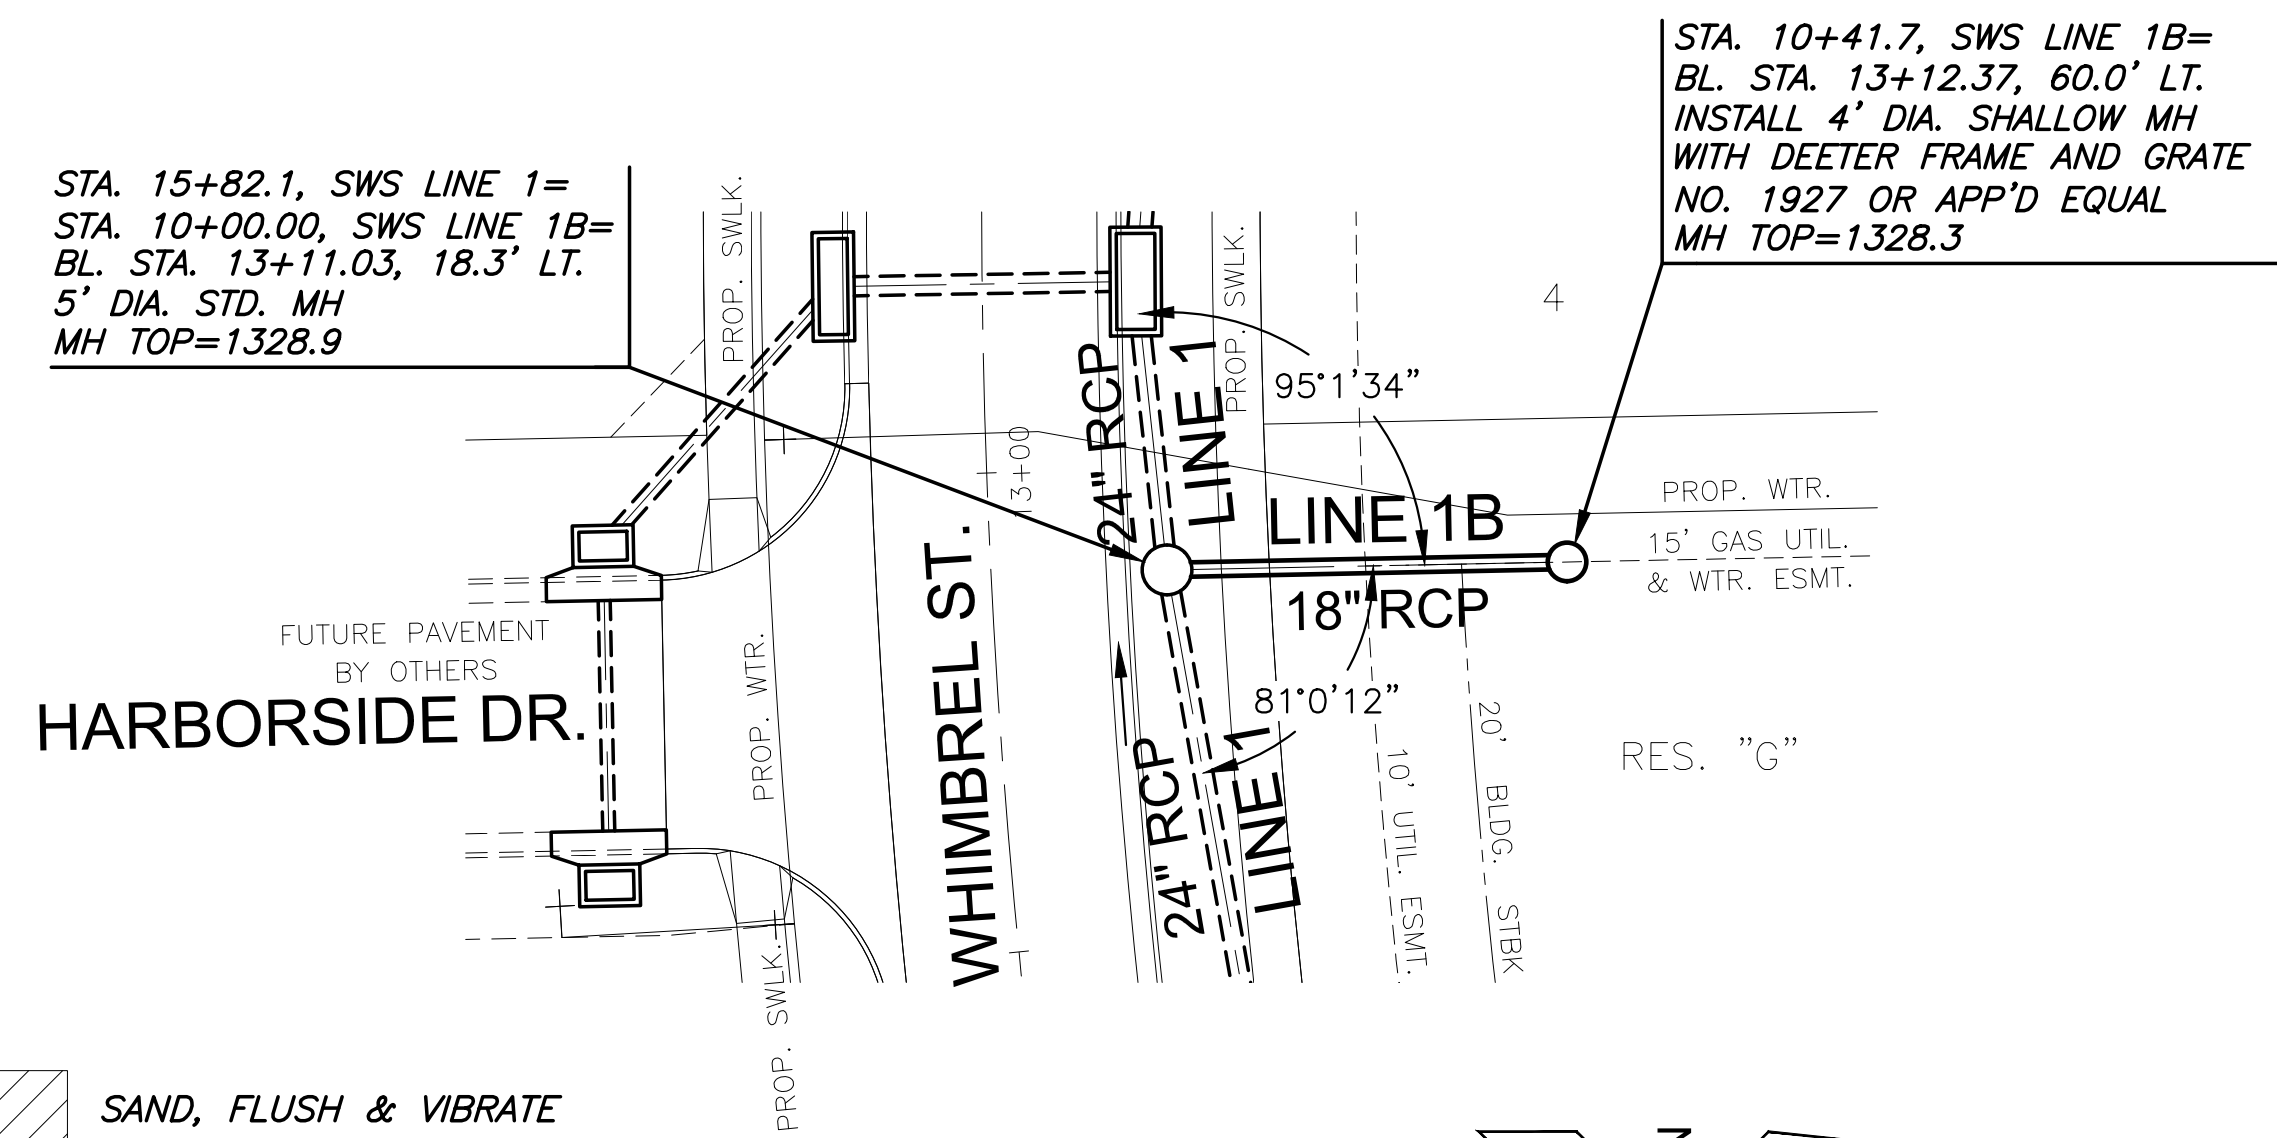

 SAND, FLUSH & VIBRATE

NOTE:
CONTRACTOR TO VERIFY THE DEPTH AND LOCATION OF EXISTING UTILITIES PRIOR TO CONSTRUCTION.

