



J:\PROJECTS\2021\101010427\_PERFECTION\_COURTYARDS AT MOORINGS\DWG 210427 CAD\SHS\505\_CIVIL\SWS\COLLECTOR\210427-05-4207.DWG  
 PLOTTED: Friday, January 06, 2023 @ 08:04PM





SAND, FLUSH & VIBRATE  
**NOTE:**  
 CONTRACTOR TO VERIFY THE DEPTH AND LOCATION OF EXISTING UTILITIES PRIOR TO CONSTRUCTION.

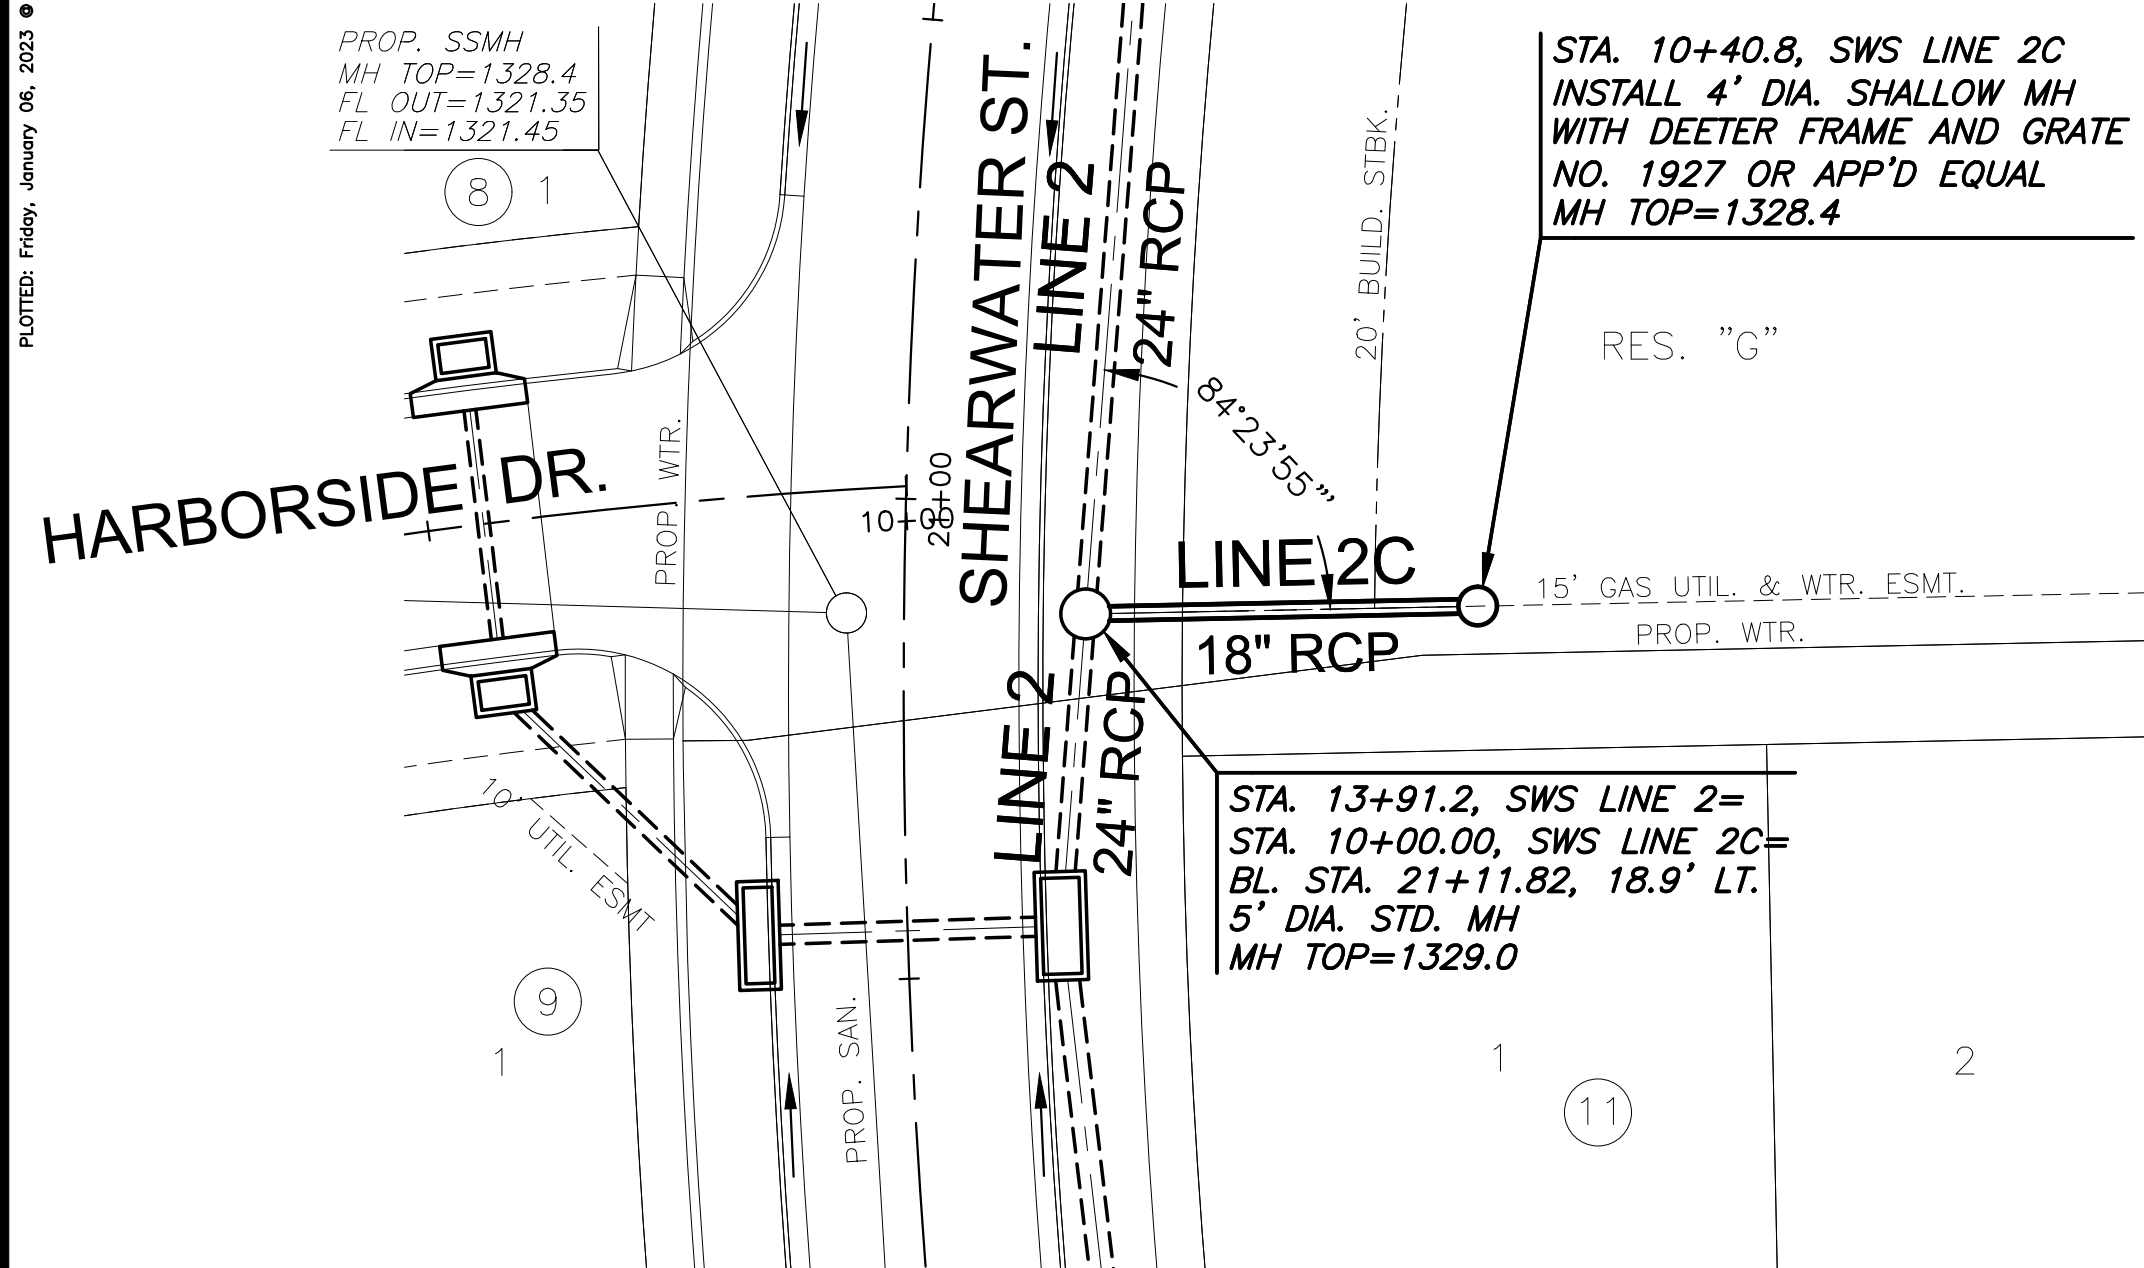


**PLAN SWS LINE 2C**

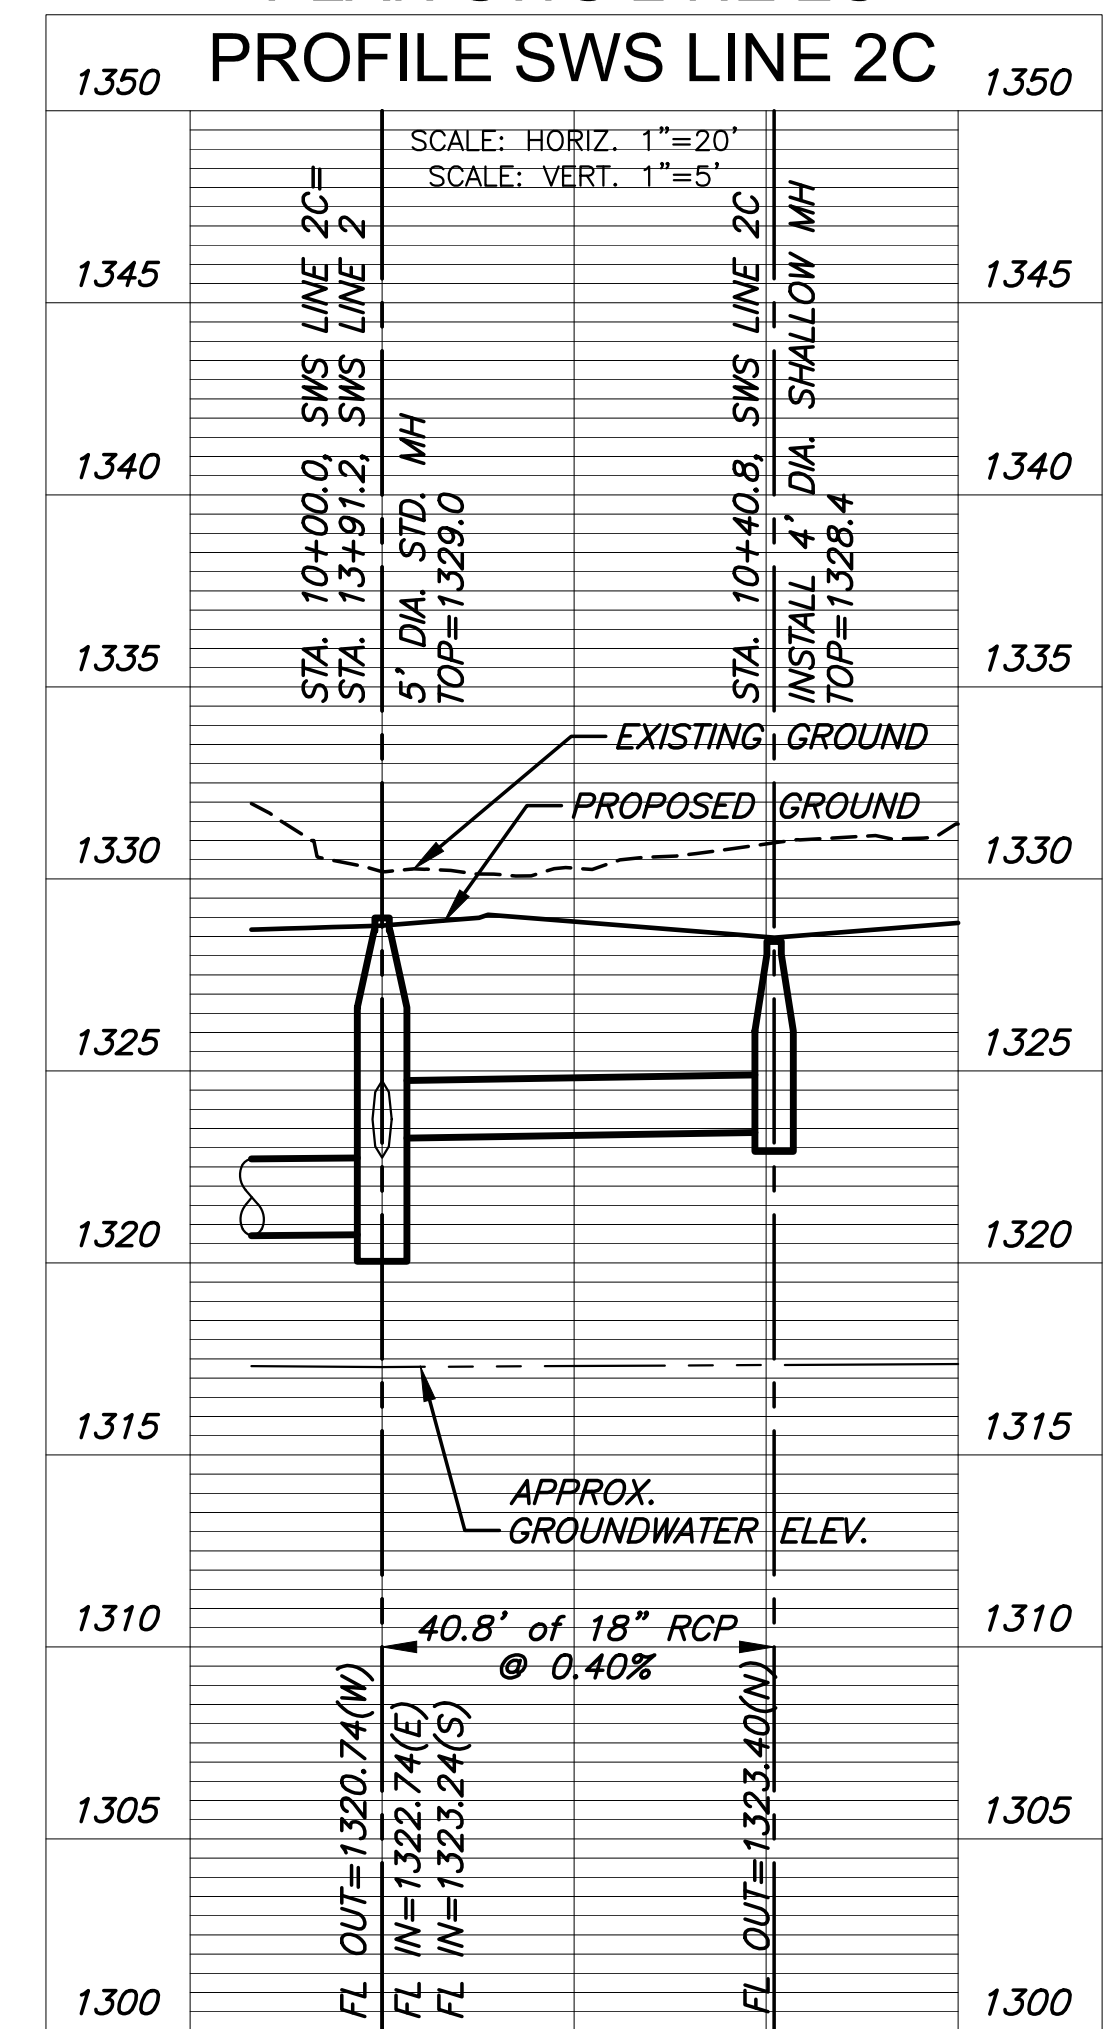

10

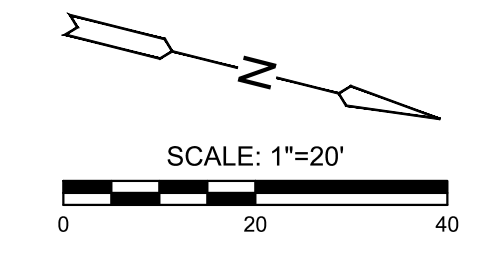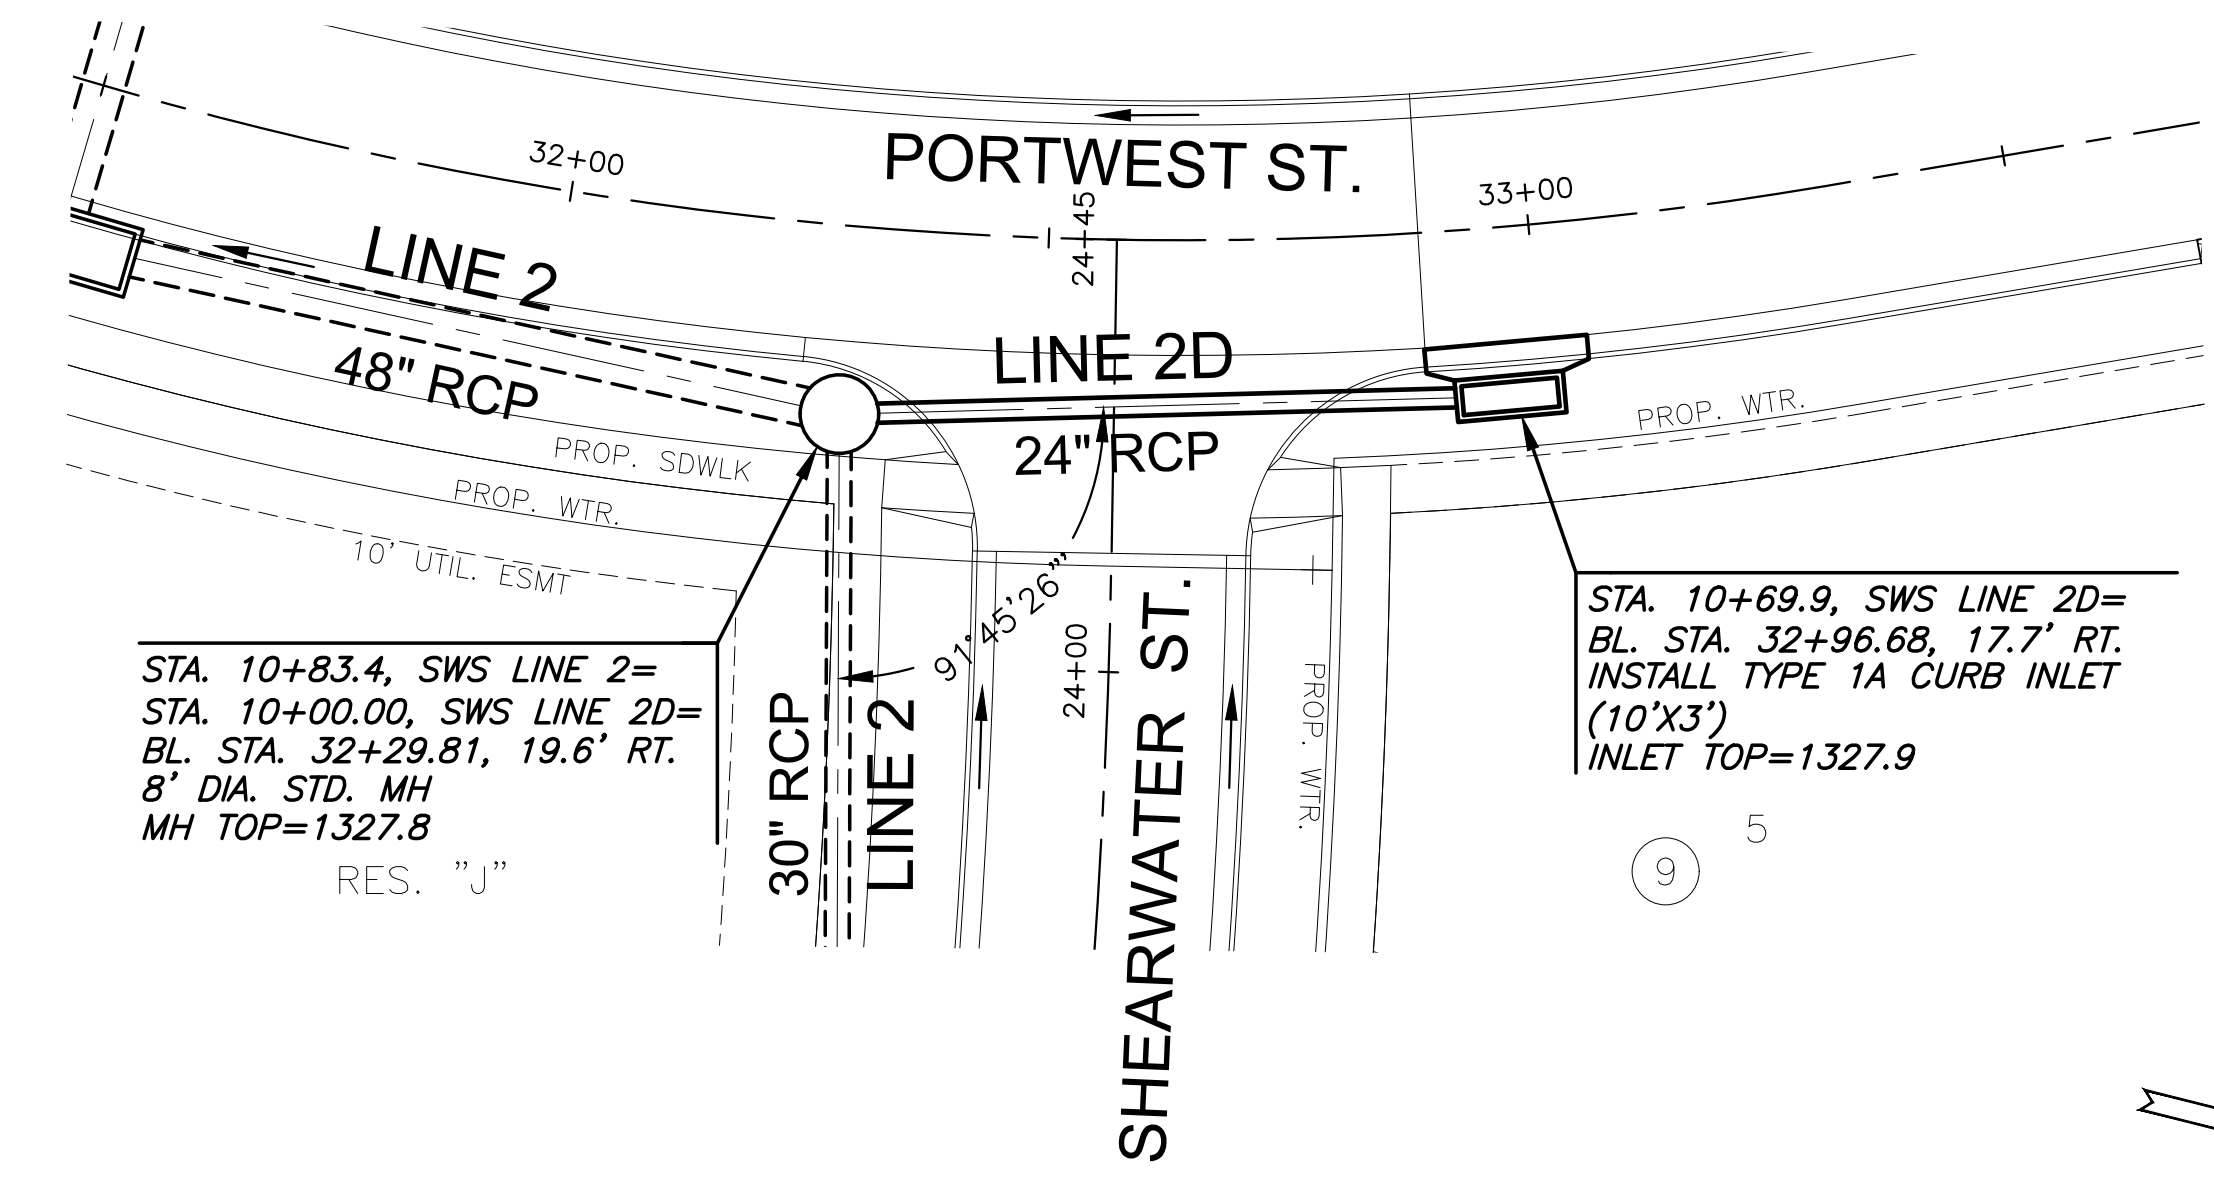

**PLAN SWS LINE 2D**

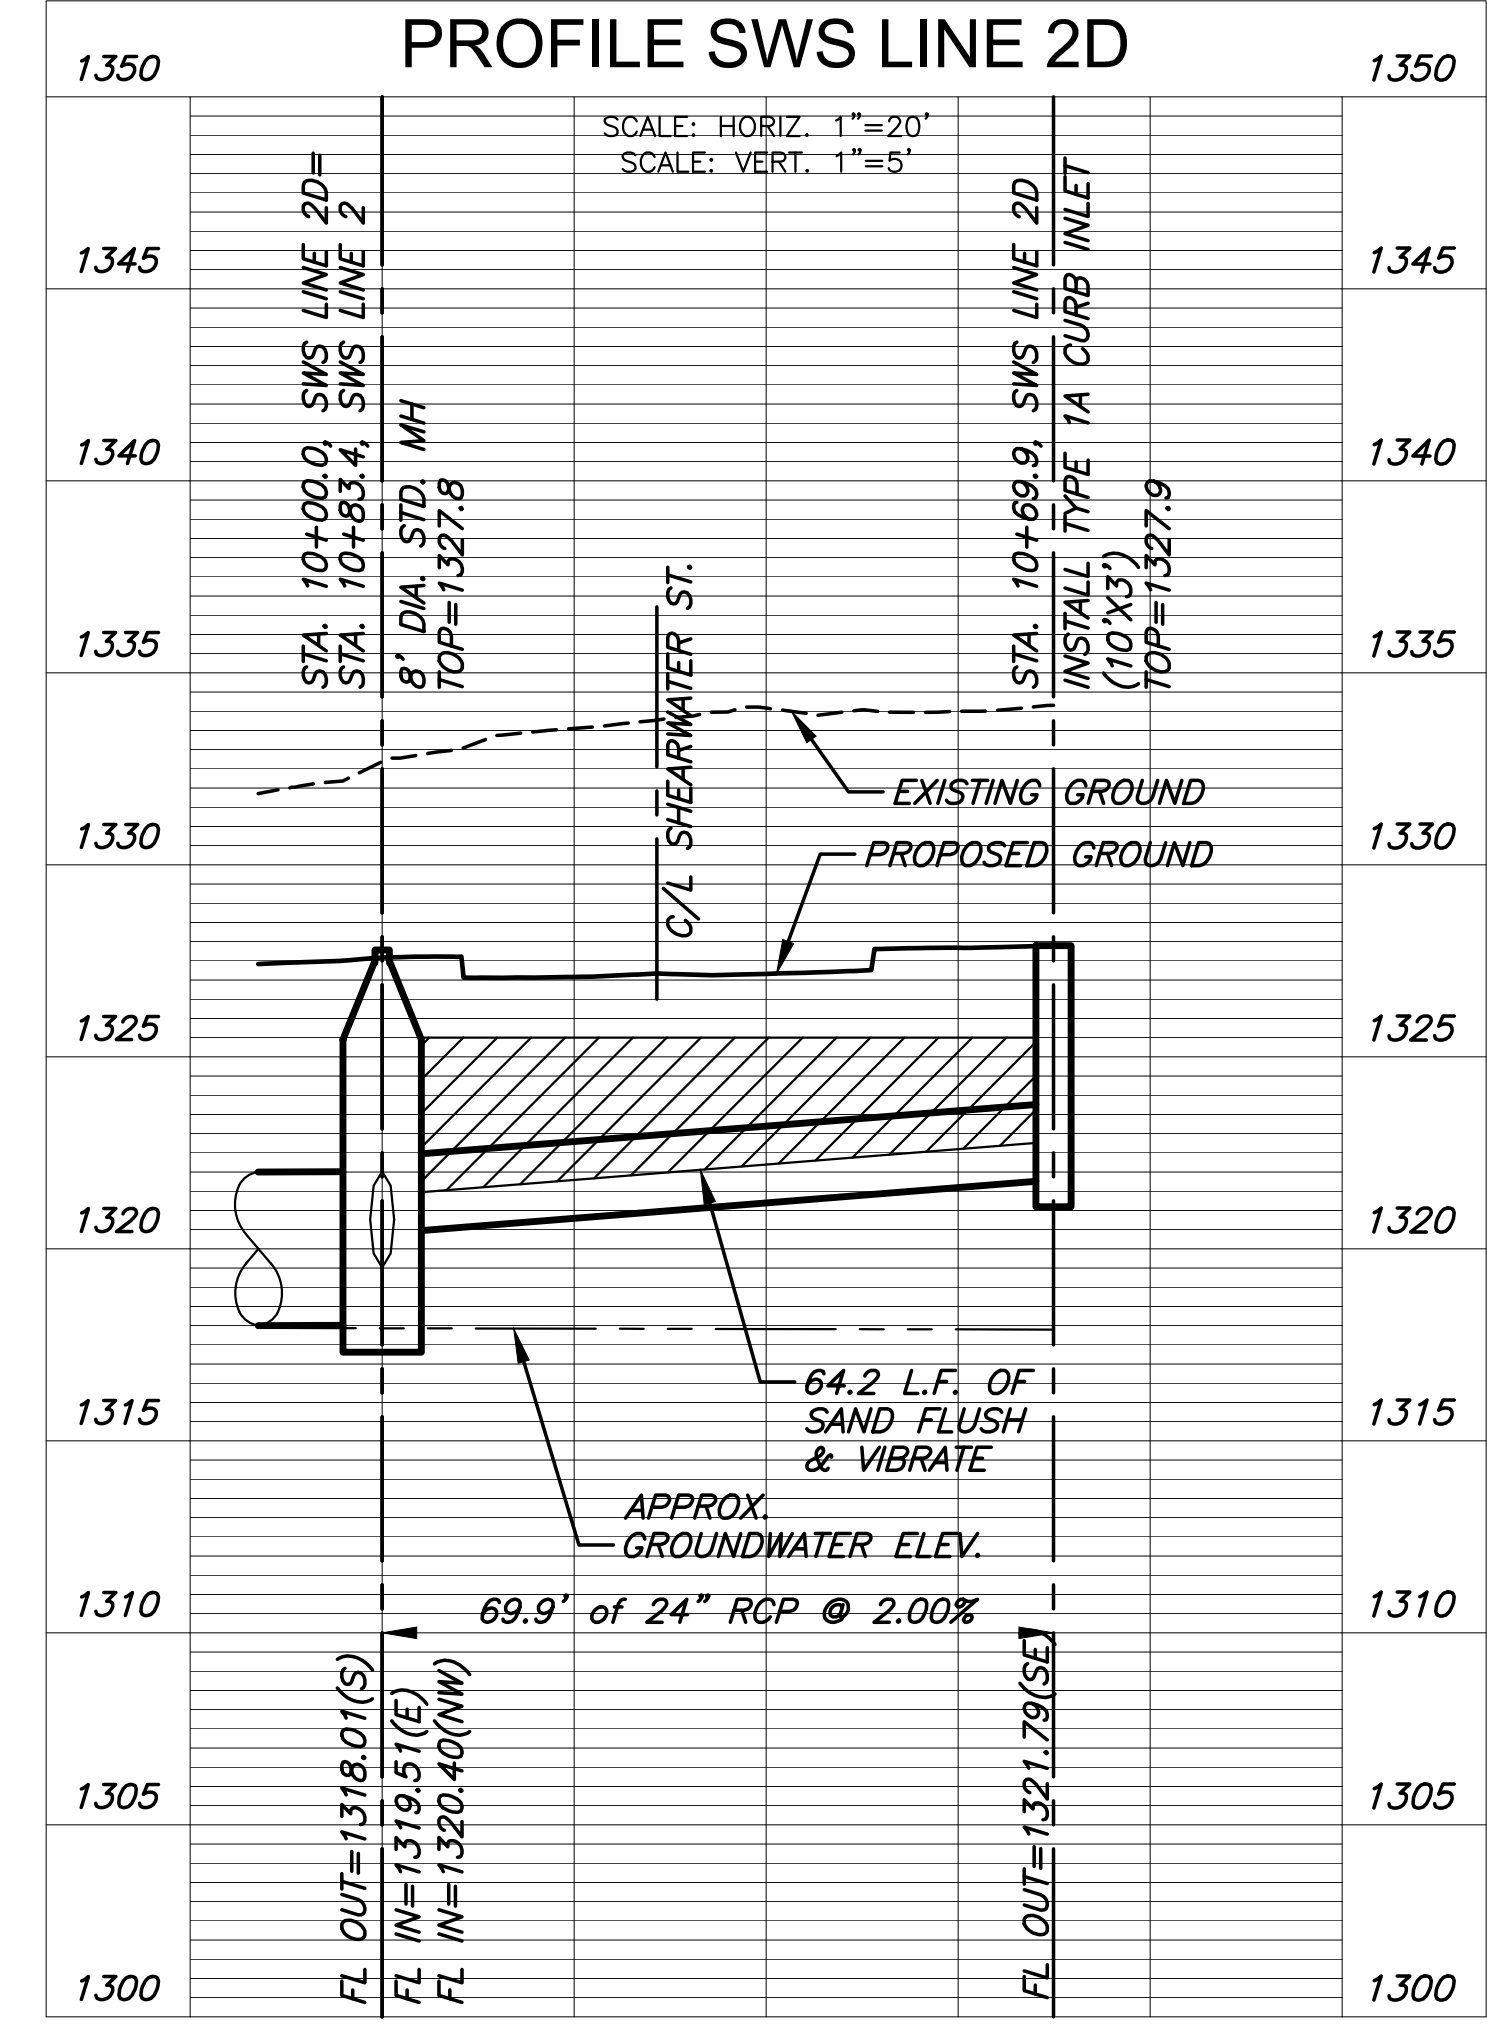

10

©2023 MKEC Engineering All Rights Reserved www.mkec.com  
 These drawings and their contents, including, but not limited to, all concepts, designs, & ideas are the exclusive property of MKEC Engineering (MKEC), and may not be used or reproduced in any way without the express consent of MKEC.

**LINE 2C & 2D**

PROJECT NO.	472-2022-085819A
DATE	JAN. 2023
SCALE	1" = 20'
DESIGNED	DFL
DRAWN	JRB
CHECKED	SPE

NO.	REVISION	DATE