




CLEVELAND AVE

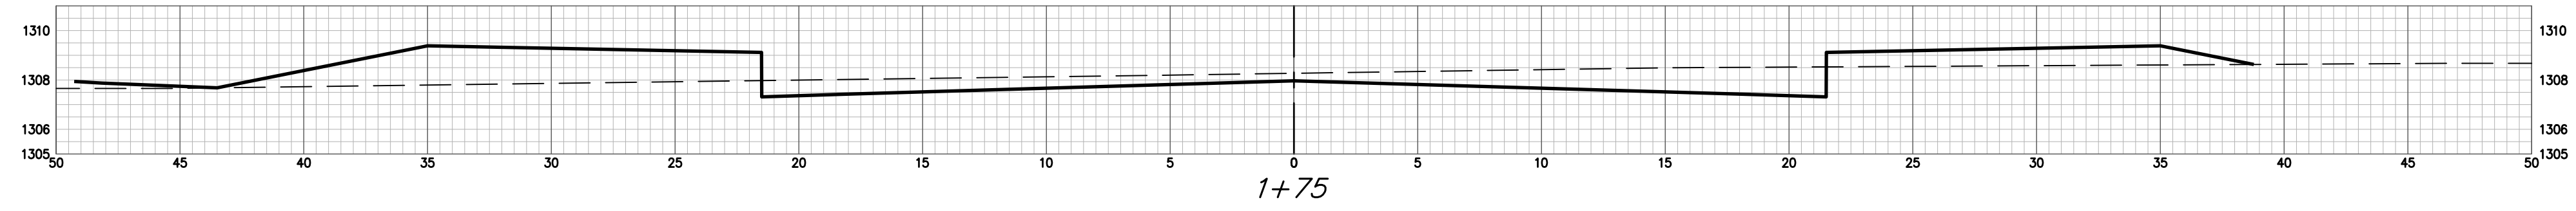


1+75

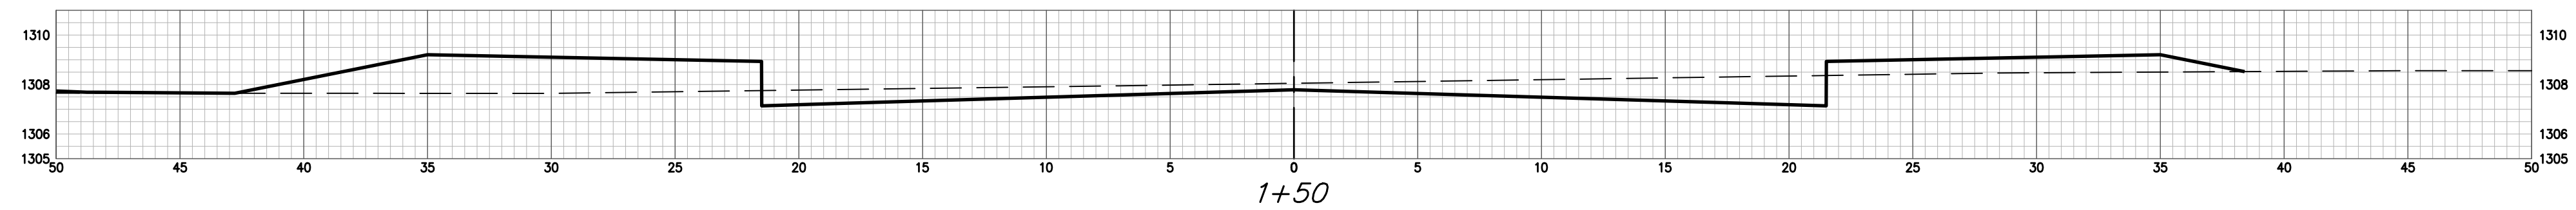


1+50

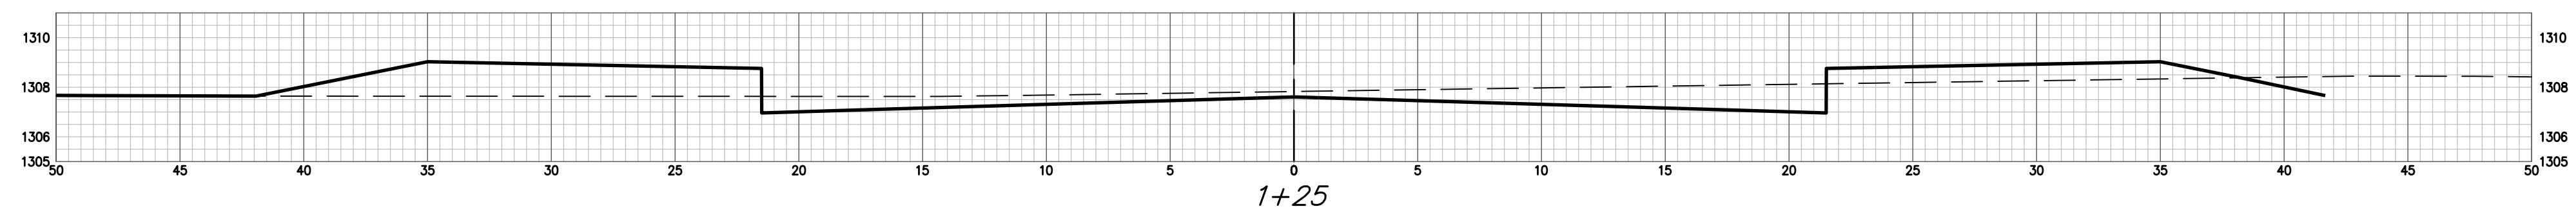


1+25

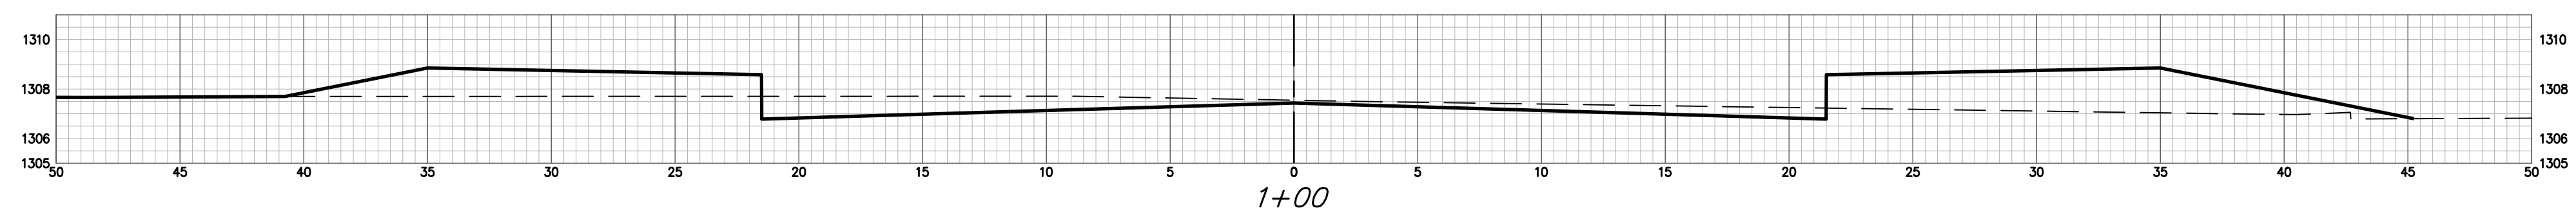


1+00

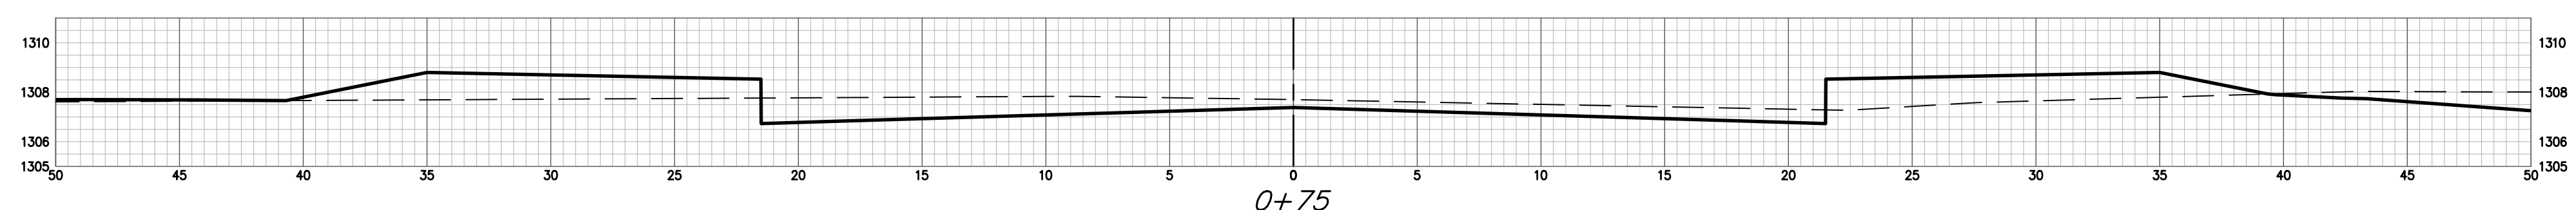


0+75

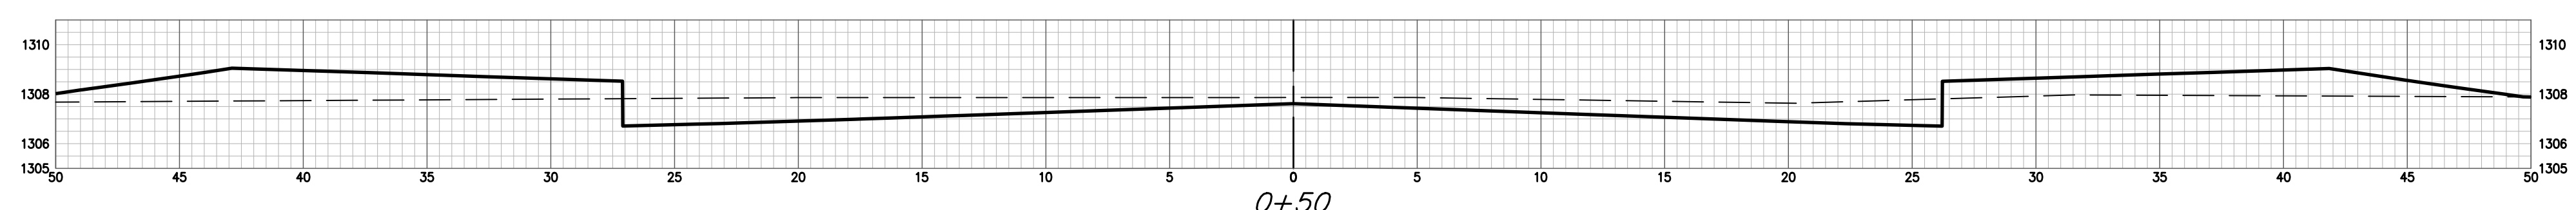


0+50

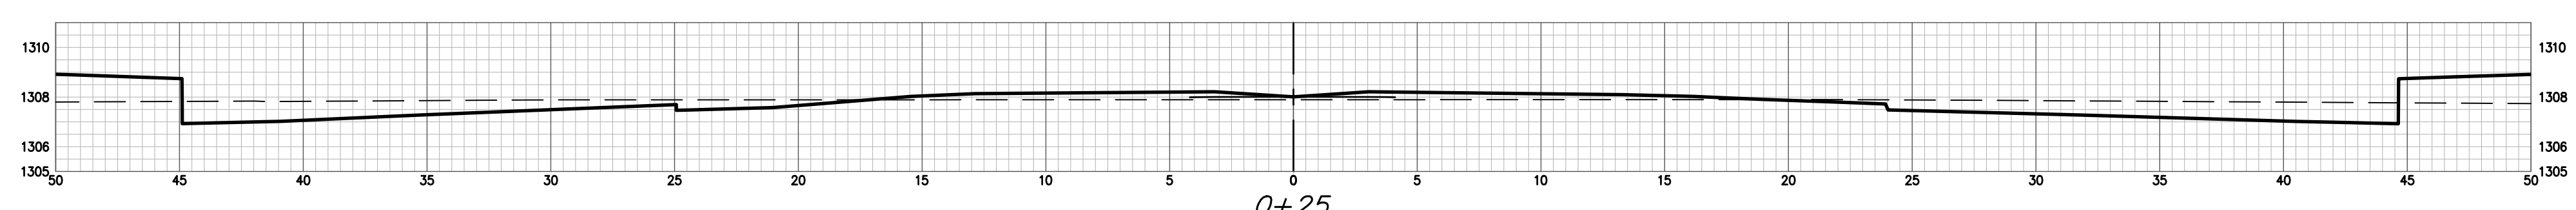


0+25

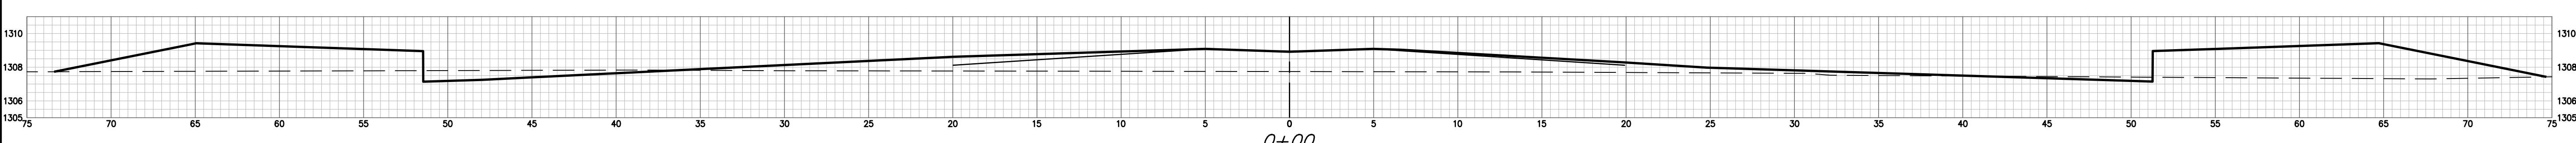



0+00

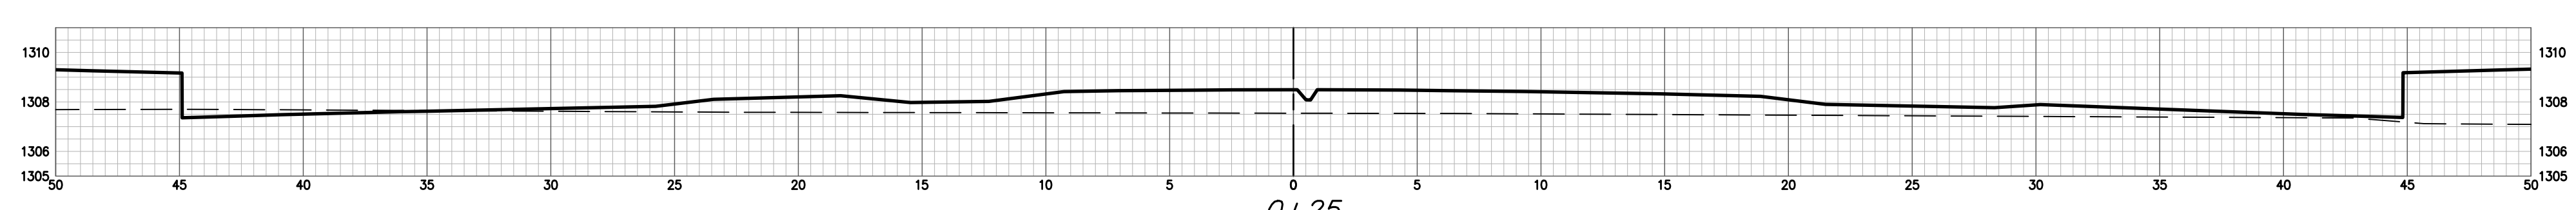

-0+25

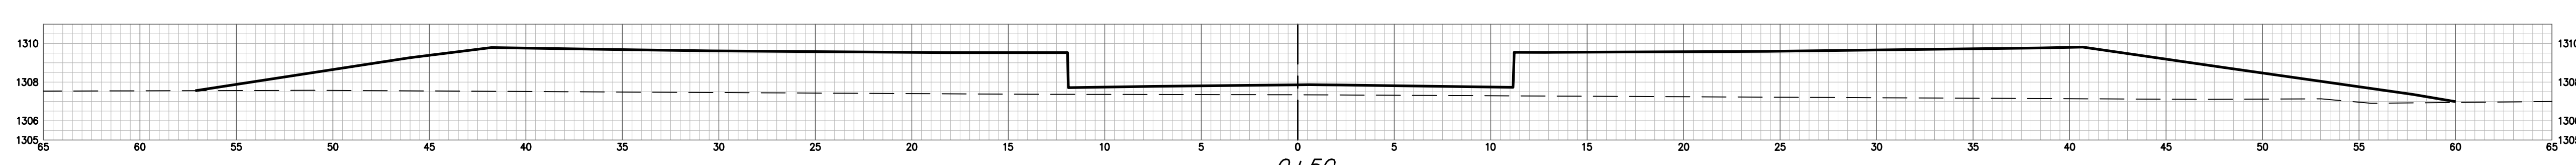

-0+50

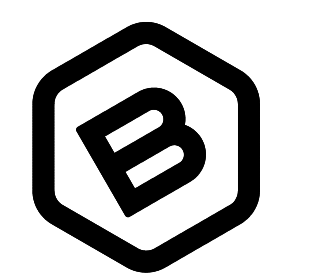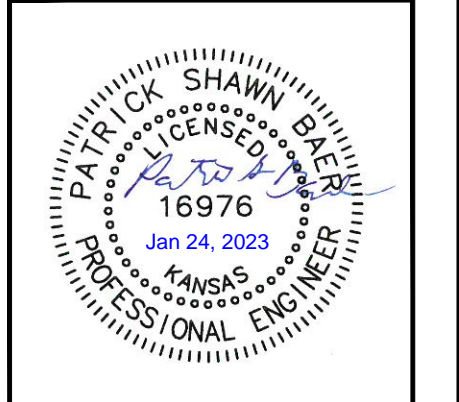

**BAUGHMAN
COMPANY**
315 Ellis St.
Wichita, KS 67211
316-262-7271
BaughmanCo.com

CORNEJO INDUSTRIAL
DISTRICT

**CROSS
SECTIONS**

STREET IMPROVEMENTS
Street Paving Improvements

PROJECT NUMBER:
472-2021-085727

DESIGN: PSB DRAWN: HJW
DATE: Jan. 24, 2023

SHEET OF
28 32

File: E:\Projects\Cornejo Industrial District_2nd (21-10-P717)\Engineering\Phase 1\STR\STR_2.dwg