




CLEVELAND AVE

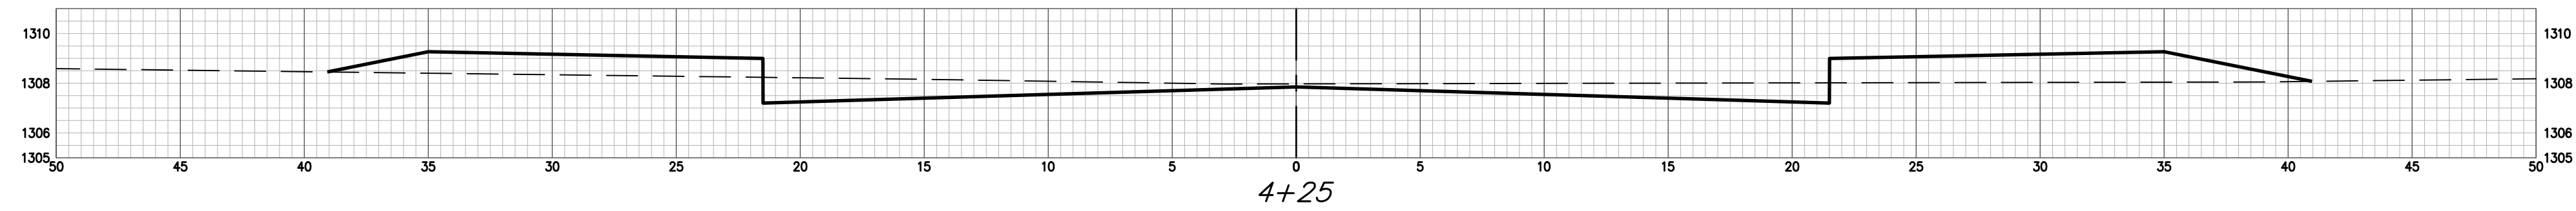


4+25

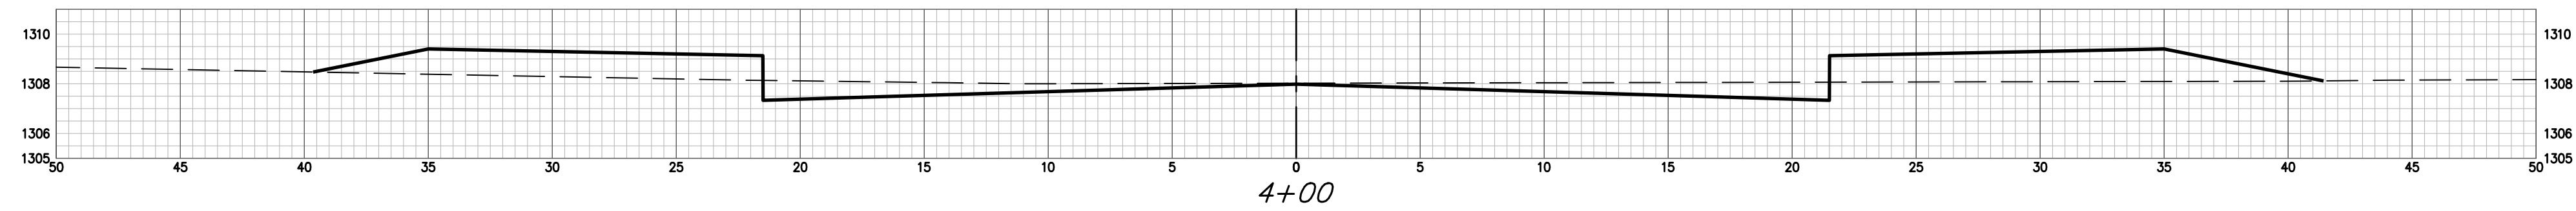


4+00

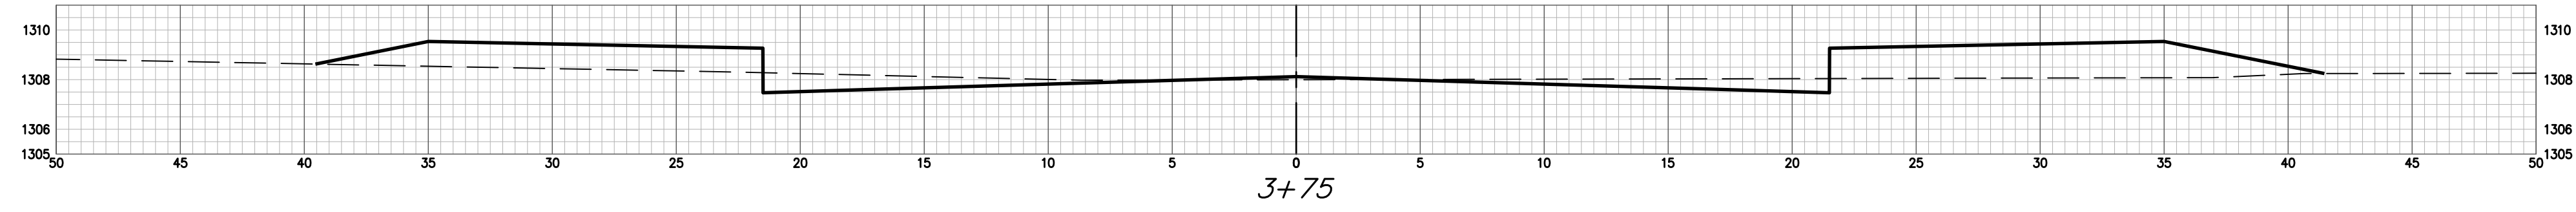


3+75

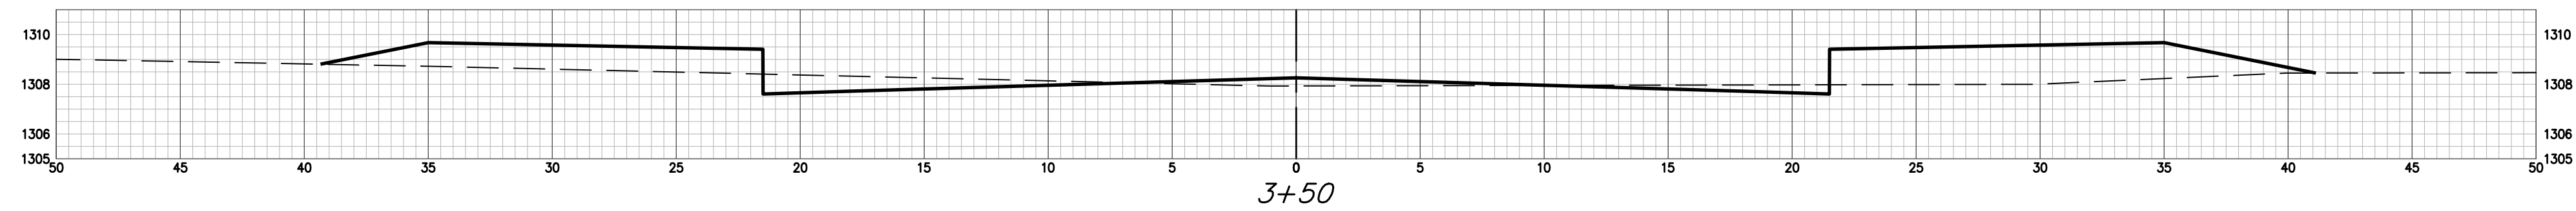


3+50

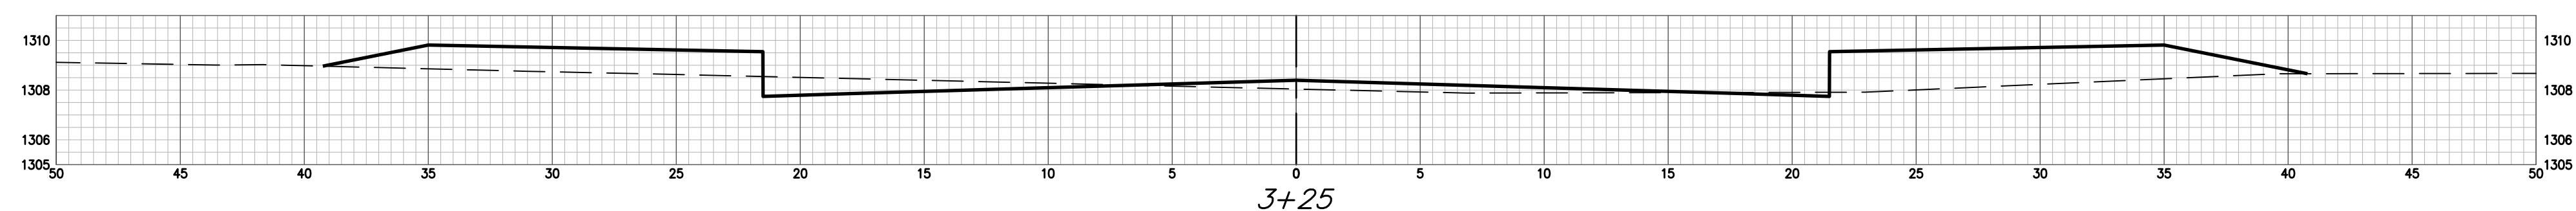


3+25

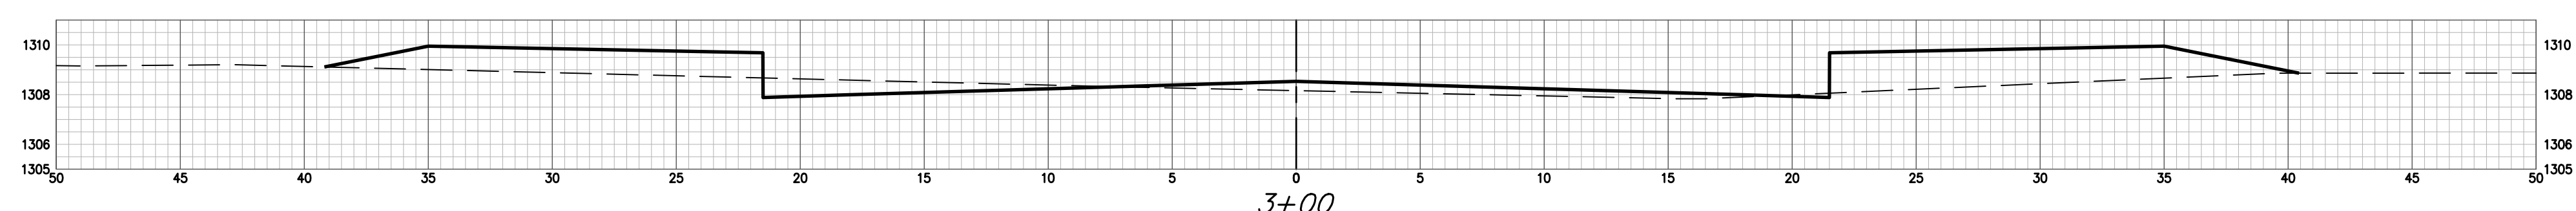


3+00

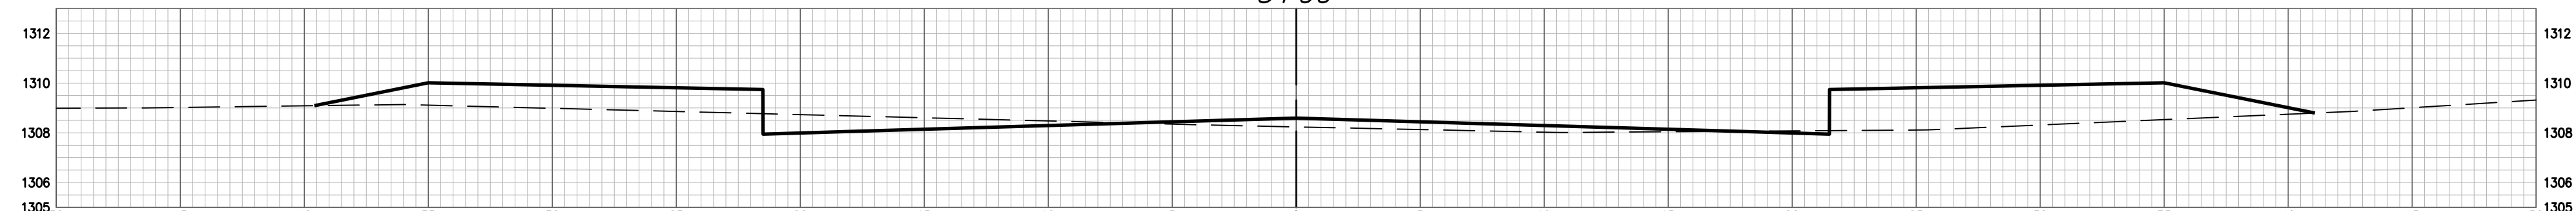


2+75

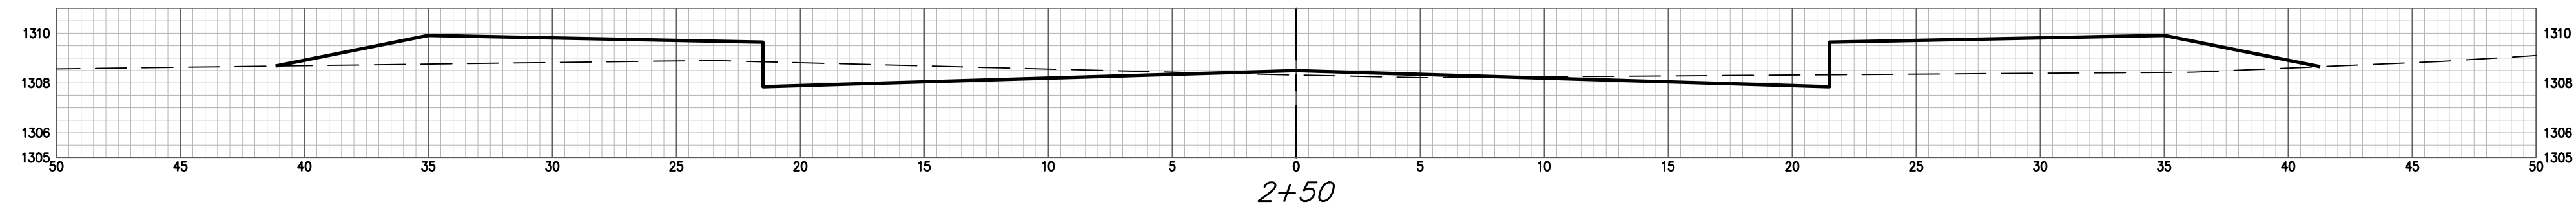



2+50

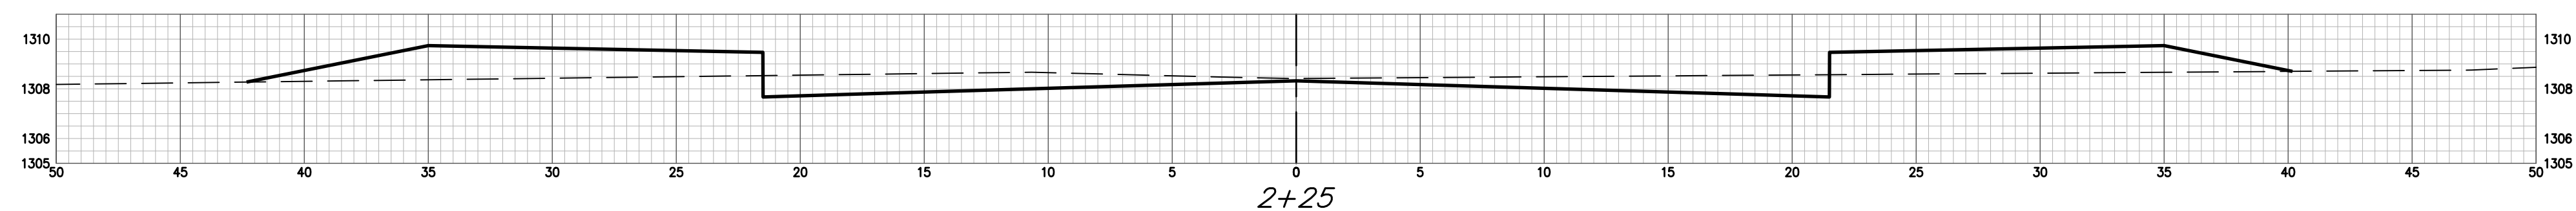

2+25

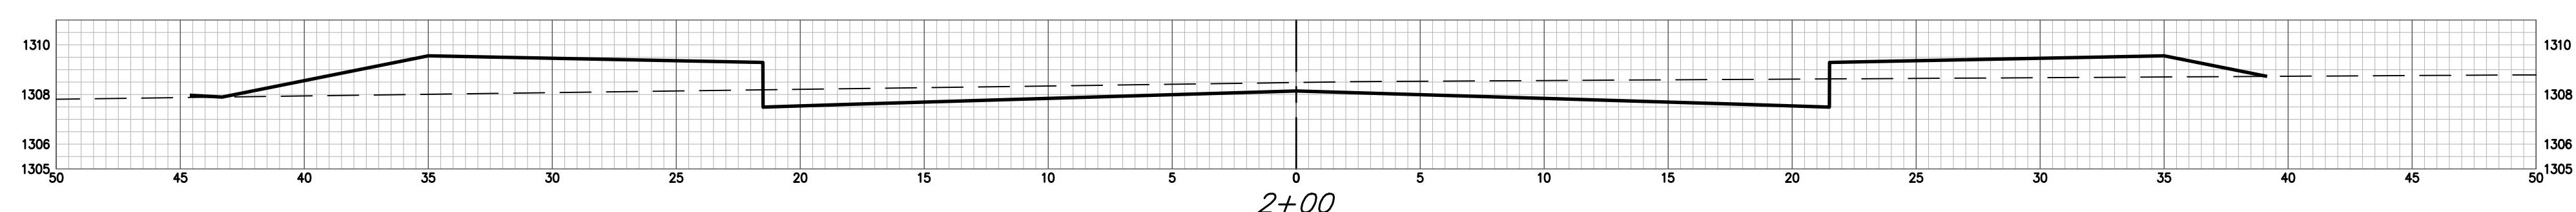

2+00

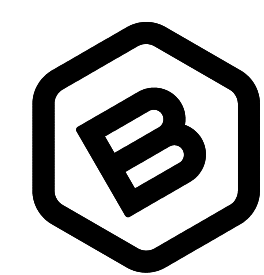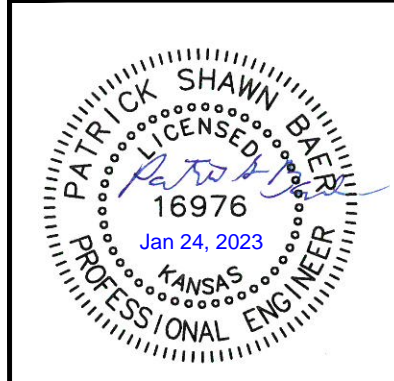

**BAUGHMAN  
COMPANY**  
315 Ellis St.  
Wichita, KS 67211  
316-262-7271  
BaughmanCo.com

CORNEJO INDUSTRIAL  
DISTRICT

**CROSS  
SECTIONS**

STREET IMPROVEMENTS  
Street Paving Improvements

PROJECT NUMBER:  
472-2021-085727

DESIGN: PSB DRAWN: HJW  
DATE: Jan. 24, 2023

SHEET **29** OF **32**

E:\Projects\Cornejo Industrial District\_2nd (21-10-P717)\Engineering\Phase 1\STR\STR\_2.dwg