


TRANSVERSE SECTION
(4 - LANE WITH CURB & GUTTER)

For Curb & Gutter details
See Standard Drawing PV-101.

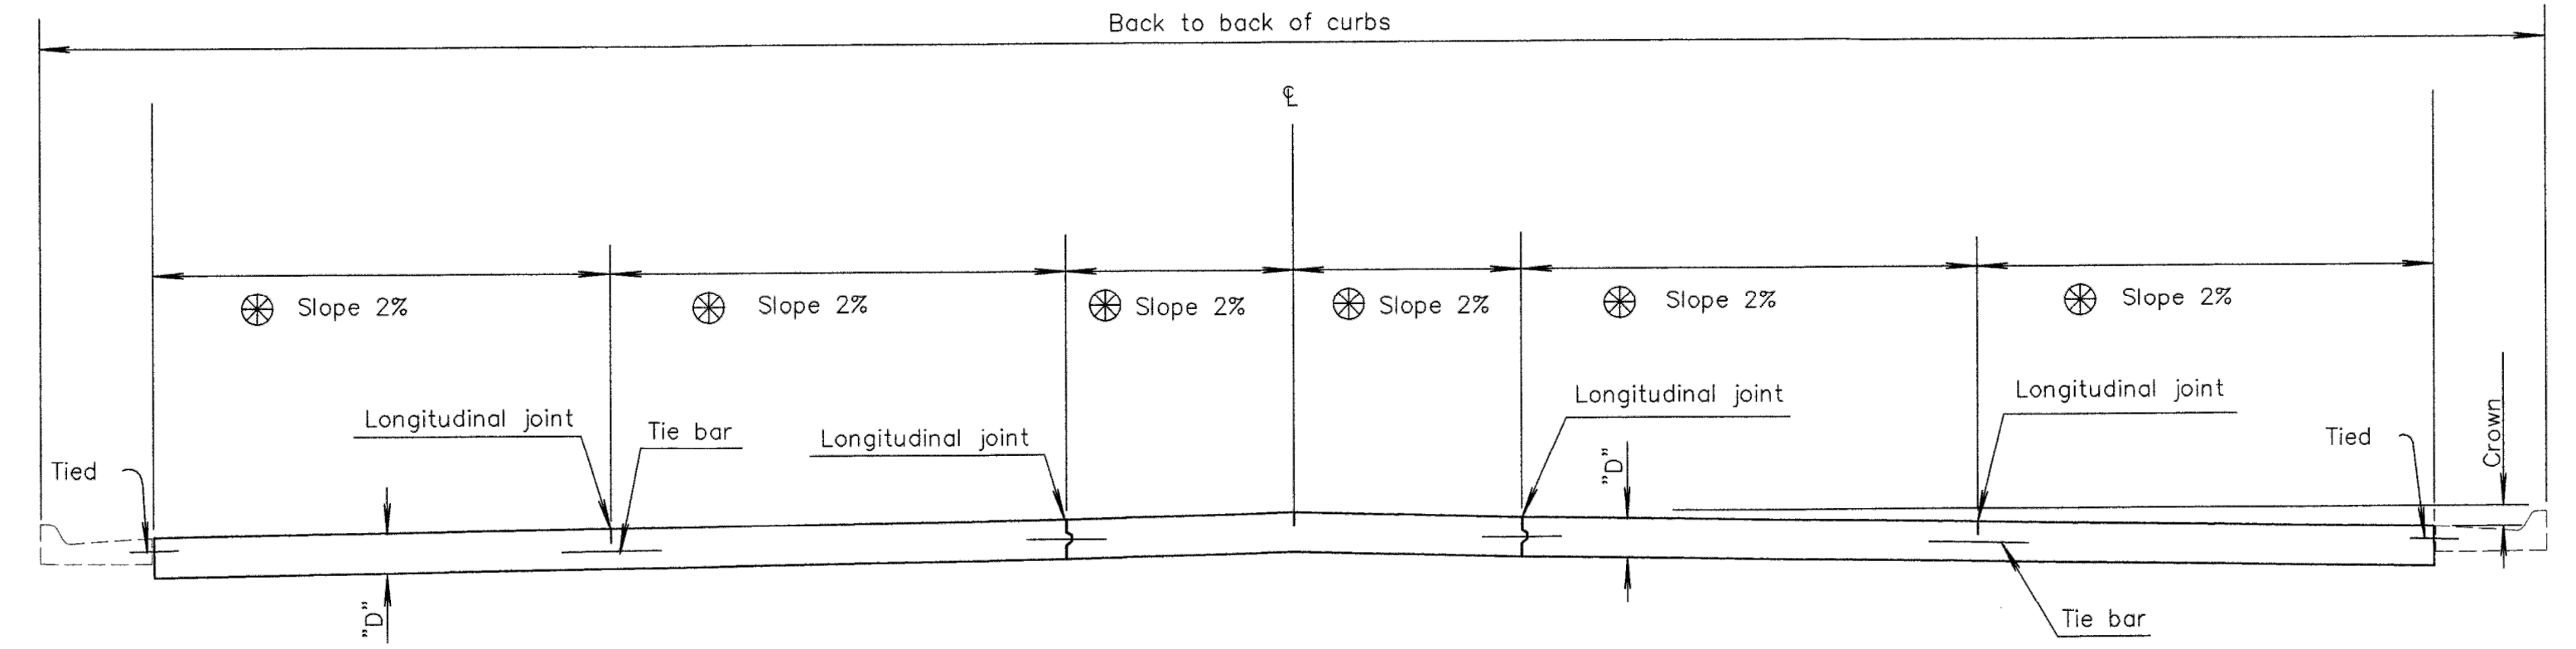


TRANSVERSE SECTION
(5 - LANE WITH CURB & GUTTER)


⊗ Normal cross slopes. See Typical Section or
Cross Sections for variations.

GENERAL NOTE


Epoxy coat all deformed tie bars. Patch any damage to the epoxy coating in accordance with the Standard Specifications. Use billet steel Grade 40 reinforcing for deformed tie bars THAT require bending, may or may not be epoxy coated. Place pressure relief joint at the end of the bridge approach pavement slab (no bars through joint). For details of pressure relief joint see KDOT Standard Drawing RD712. Use load transfer devices as shown in details at all construction joints on mainline pavement unless otherwise noted. ♦ Fill all sawed joints on the project in accordance with the Standard Specifications. Shape all keyed joints similar to section of recessed form leg as shown on this sheet. Evenly space tie bars along the length of slab with no tie bar within 12" of contraction joint. All longitudinal joints are tied.

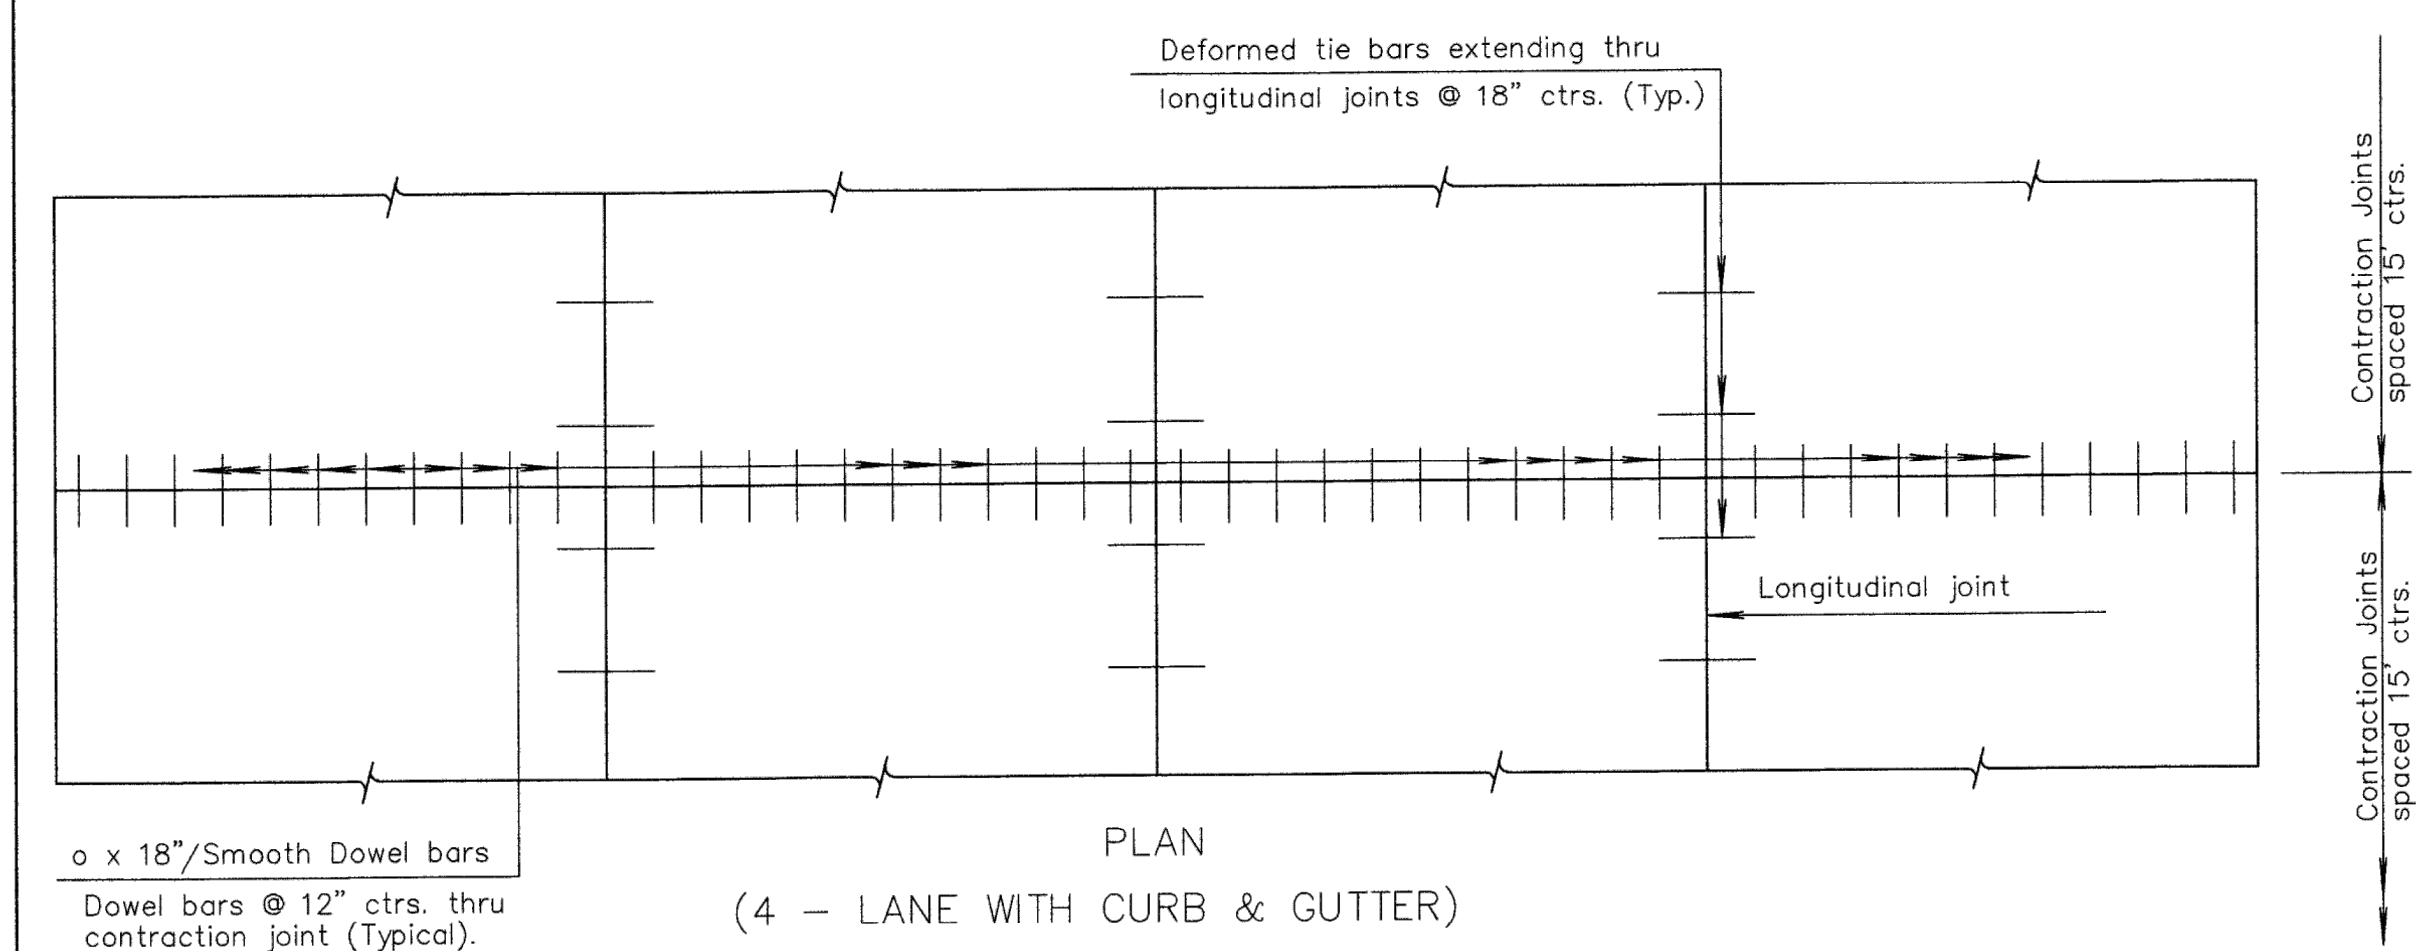


PLAN
(4 - LANE WITH CURB & GUTTER)

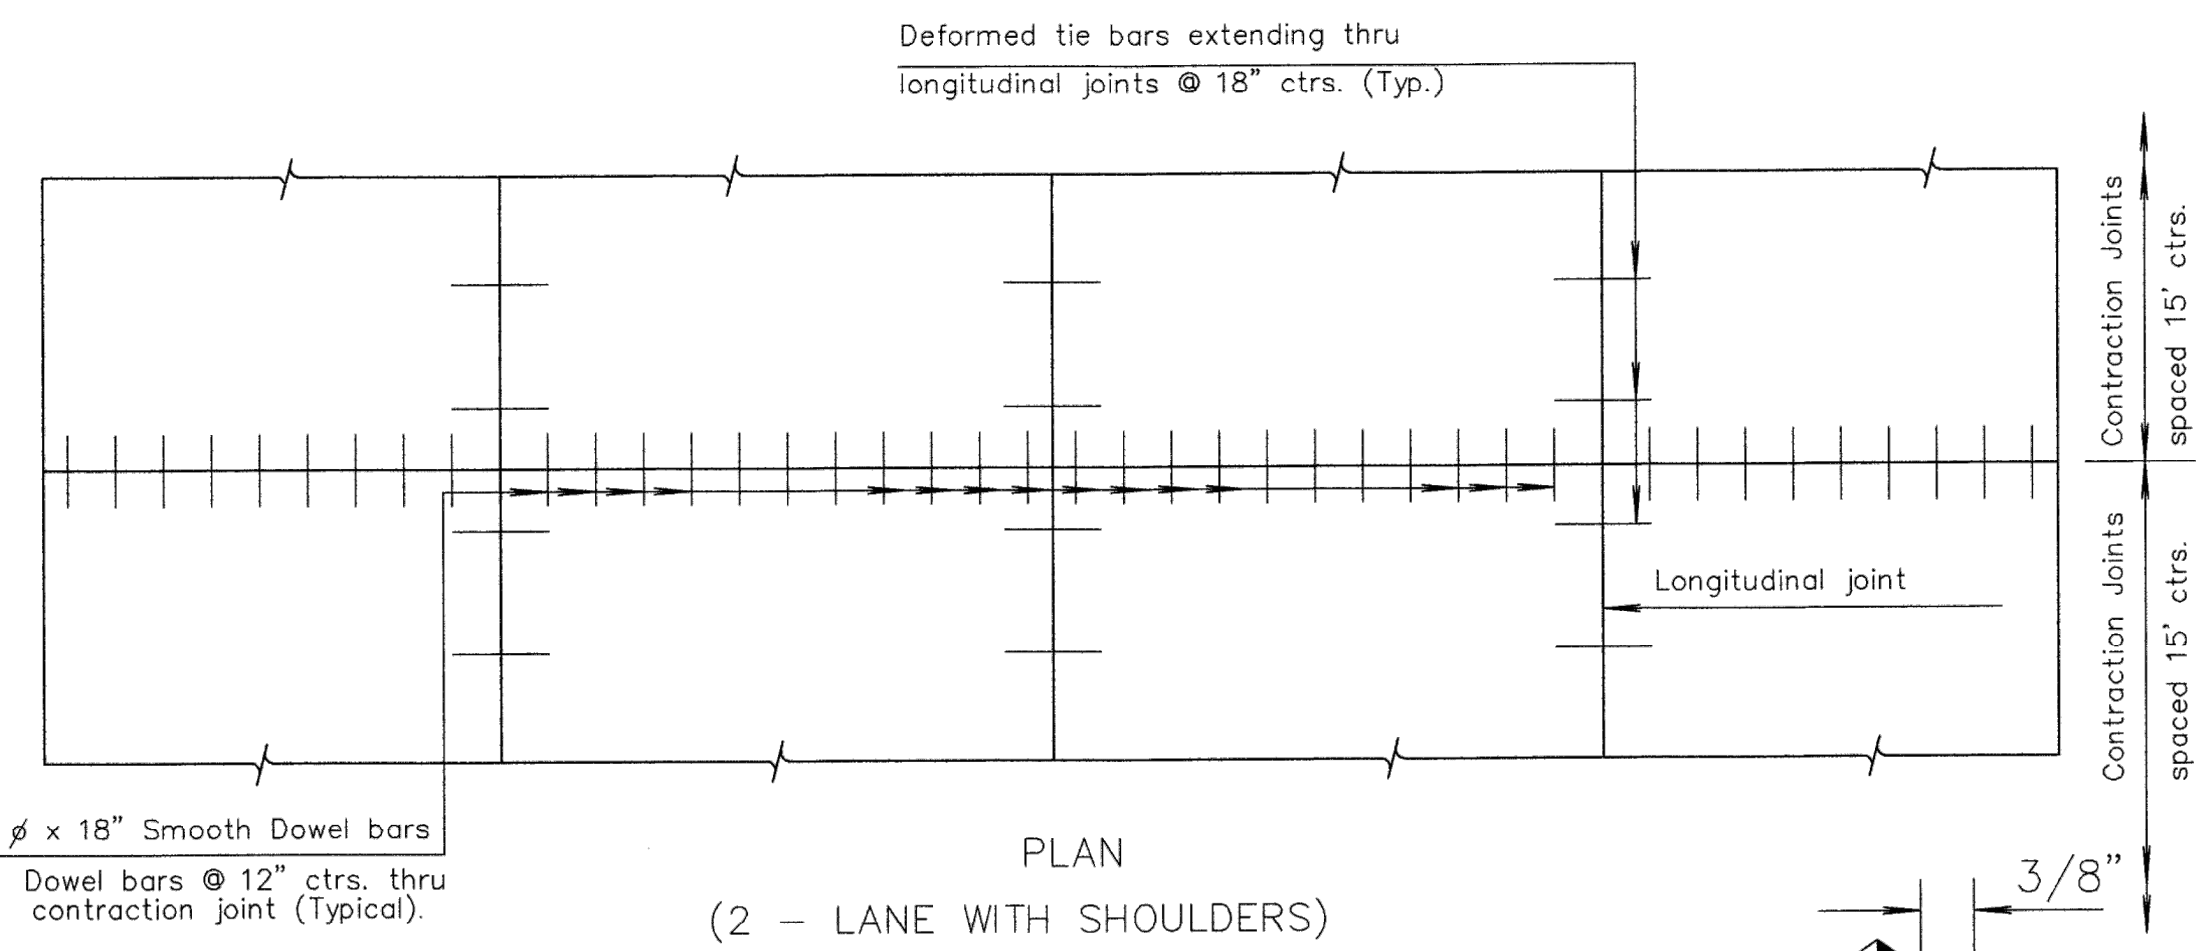


PLAN
(2 - LANE WITH SHOULDERS)

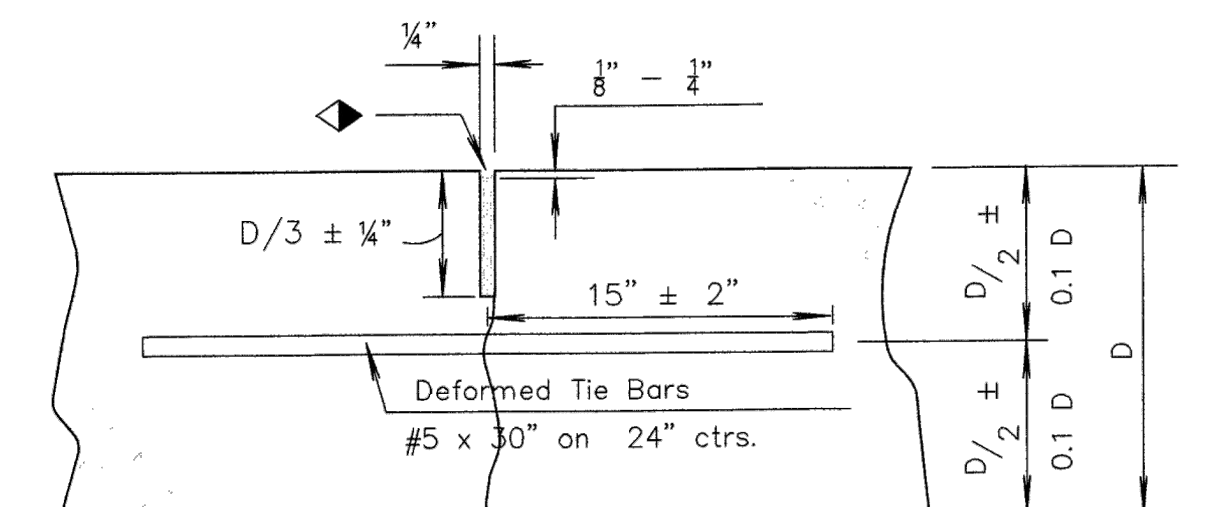


Tied Non-Keyed

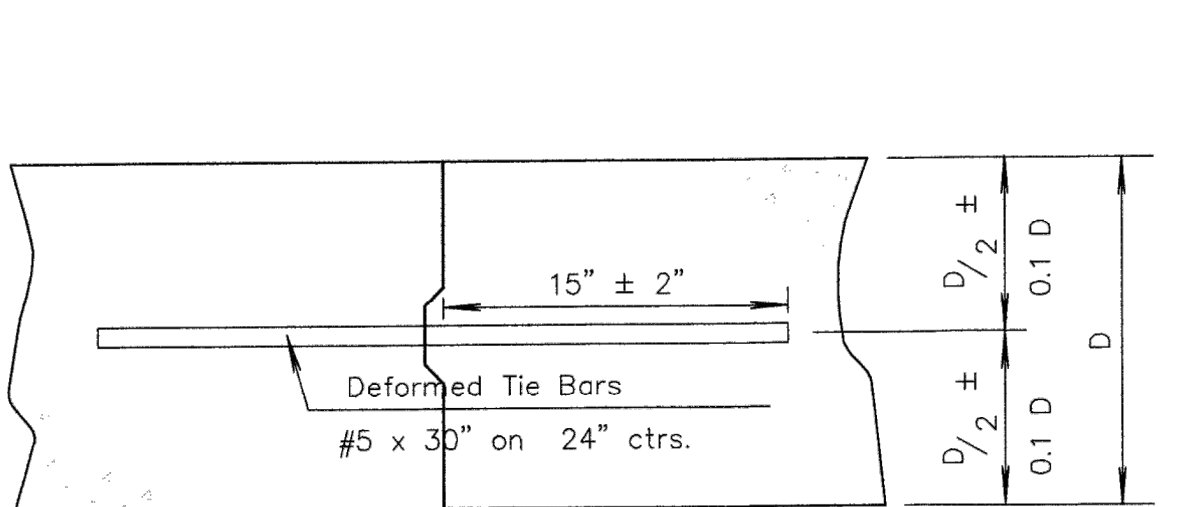

Tied Keyed Construction

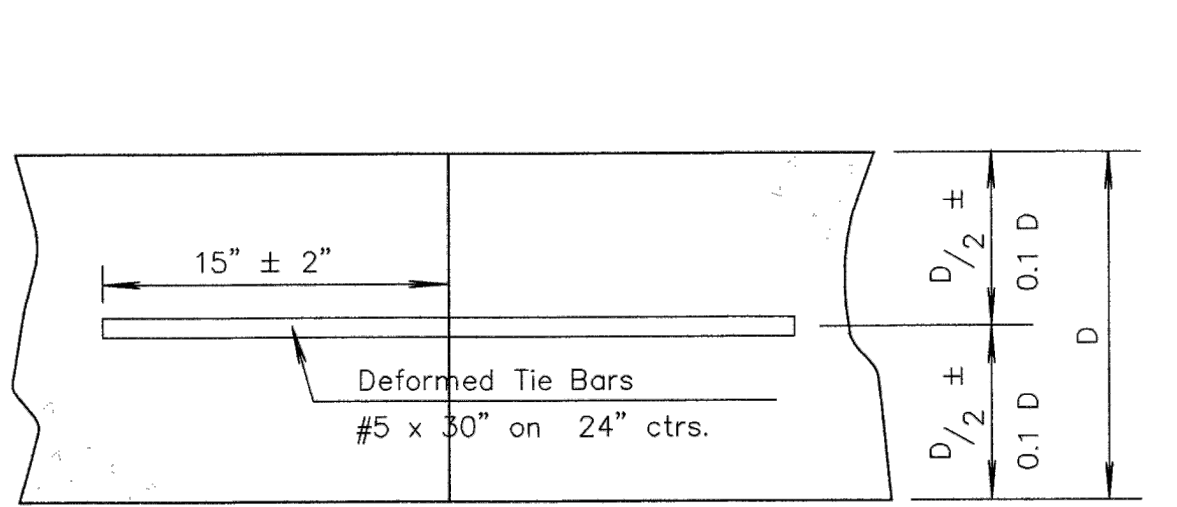


Tied Butt Construction

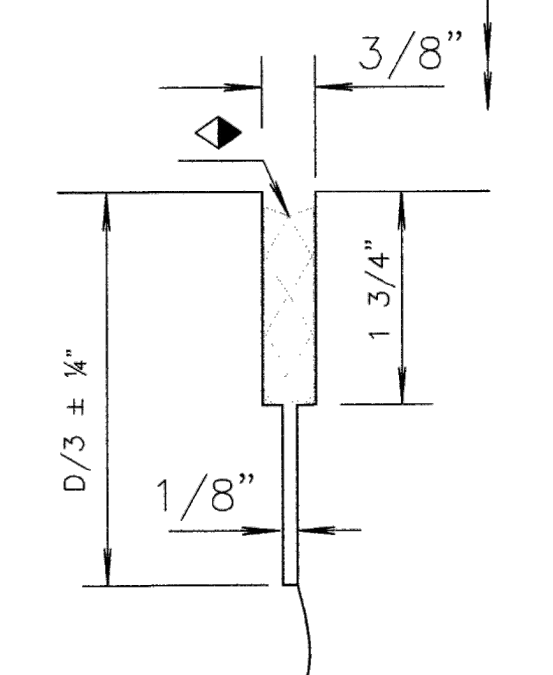

DETAIL OF SEALED CONTRACTION JOINT SAWCUT


Note: For longitudinal construction joints the contractor has the option of using either the keyed or butt type. Place deformed tie bars mid-depth of the shoulder.

LONGITUDINAL JOINTS

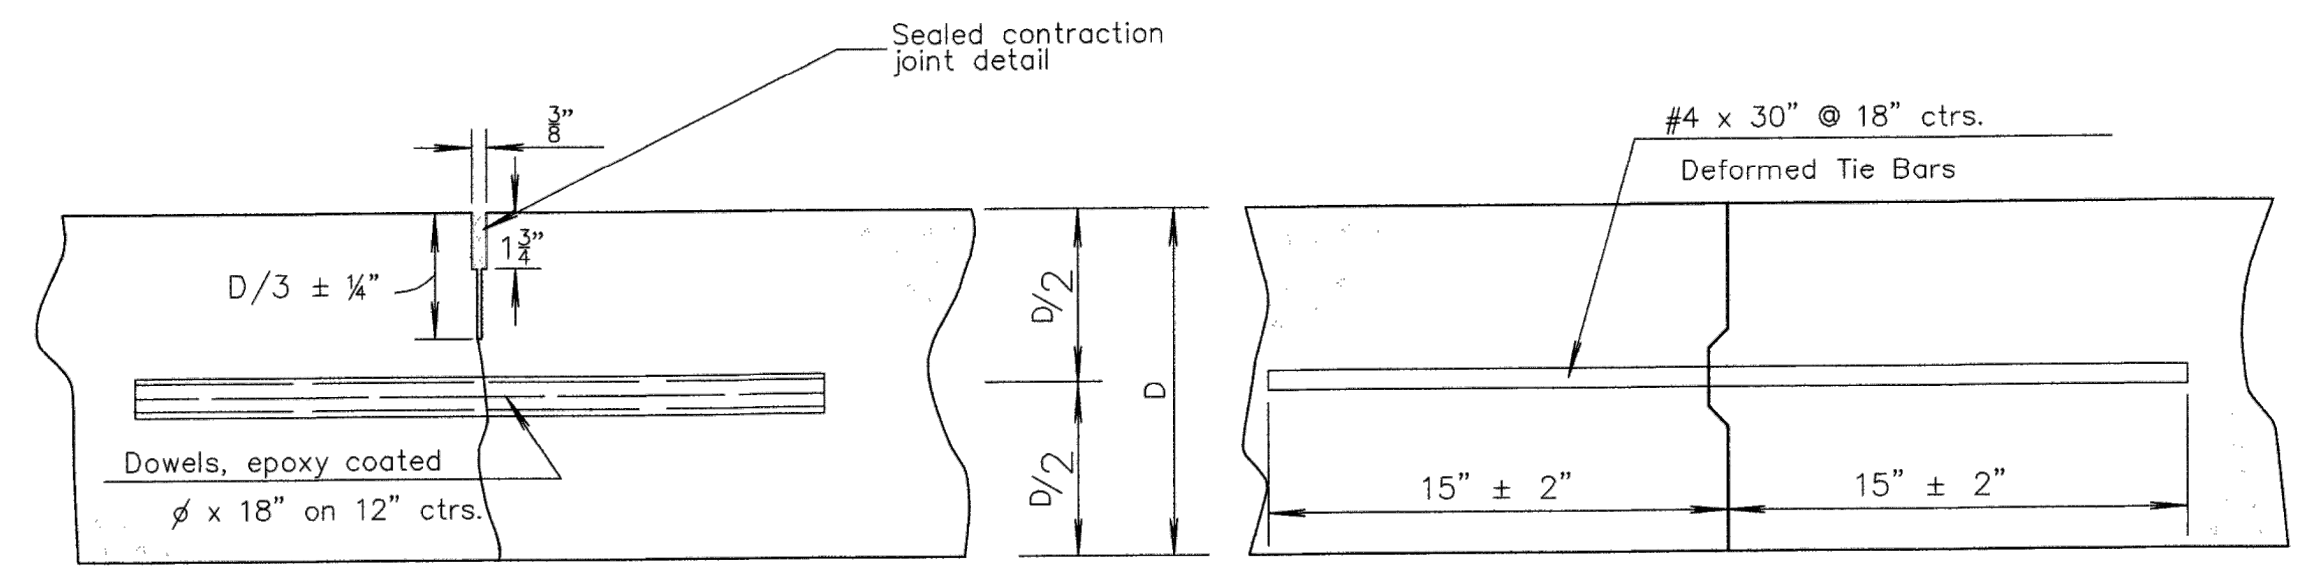

TRANSVERSE JOINTS

Note: Construct contraction joints at plan locations or at the Engineer's direction. When necessary to interrupt continuous placement for a substantial length of time or at the end of a days paving, the Contractor has the option of ending placement at a contraction joint or with a construction joint located a minimum of five (5) feet from a contraction joint. Construct either joint type by placing a header at the end of the pour or by paving past the joint location. After the concrete has hardened, saw joint and drill holes for tie bars or dowels.

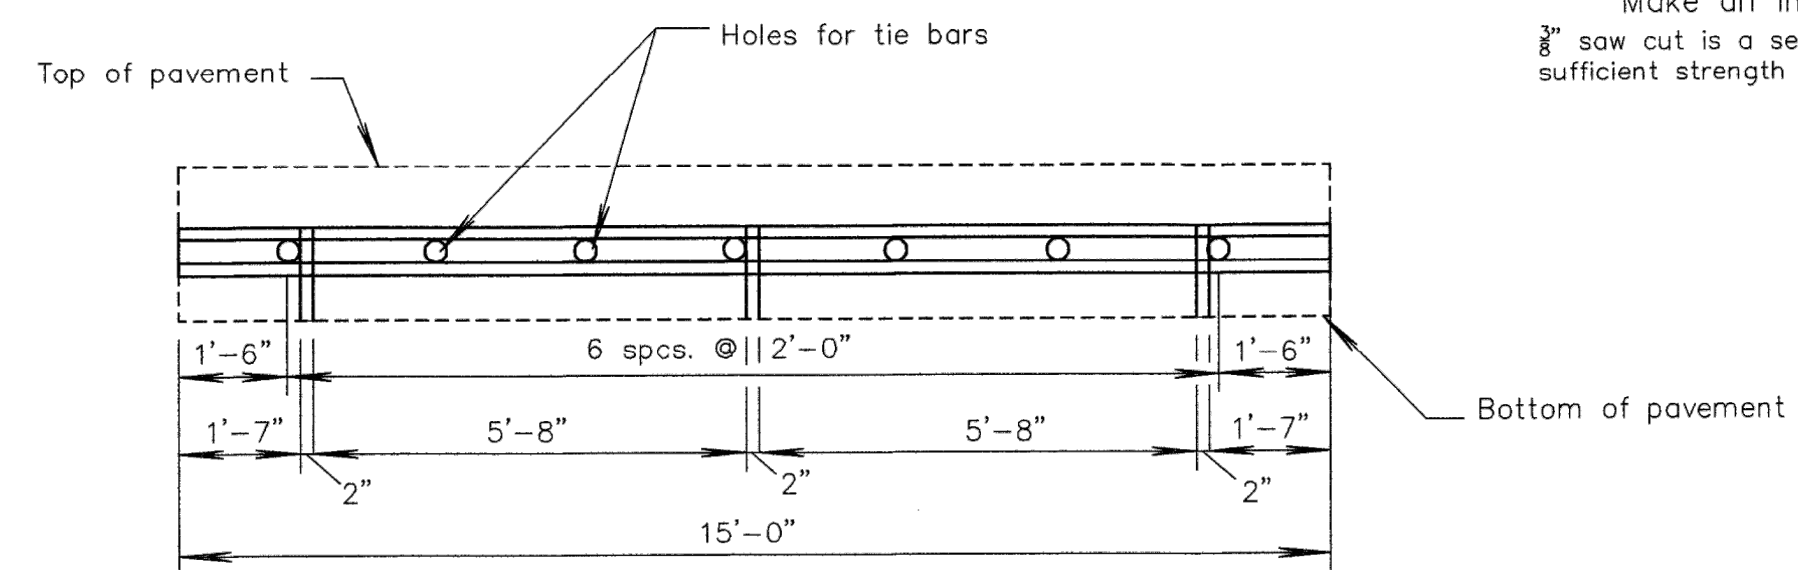

METAL STRIP FOR
LONGITUDINAL CONSTRUCTION JOINT


To be used only against forms, do not extend through contraction joints. For automated placement tie bars are spaced at uniform 24" centers. ⚡ Use snap-in leg or other approved design in lieu of welded leg.

Make an initial 3/8" saw cut (D/3 +/- 1/4" depth); the second 3/8" saw cut is a separate operation done after concrete has gained sufficient strength to avoid spalling as determined by the Engineer.

DOWEL SIZE	
D (in.)	Diameter
6 < D < 9	1"
9 ≤ D < 11	1 1/4"
D ≥ 11	1 1/2"

PAVEMENT DEPTH

D =

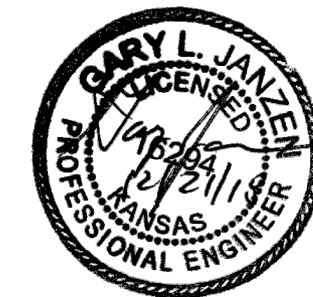

REVISED: NOVEMBER 2015

**CONCRETE PAVEMENT
DOWEL JOINTED
NON-REINFORCED**

CITY ENGINEER
GARY JANZEN, P.E.

PROJECT NUMBER 472-2022-085763	OCA NUMBER ####	DATE FEB 2023
-----------------------------------	--------------------	------------------

CITY ENGINEER'S OFFICE
CITY HALL - SEVENTH FLOOR
455 NORTH MAIN STREET
WICHITA, KANSAS 67202-1620
(316) 268-4501

SHEET
02 OF 33