

©2023
MKEC Engineering
All Rights Reserved
www.mkec.com
These drawings and their contents, including, but not limited to, all concepts, designs, & ideas are the exclusive property of MKEC Engineering (MKEC), and may not be used or reproduced in any way without the express consent of MKEC.

LINE 2 & 3

PROJECT NO. 472-2022-085763



DATE FEB 2023

SCALE 1"=20'

DESIGNED MKB DRAWN LAL CHECKED SPE


NO. REVISION DATE

SHEET NO.

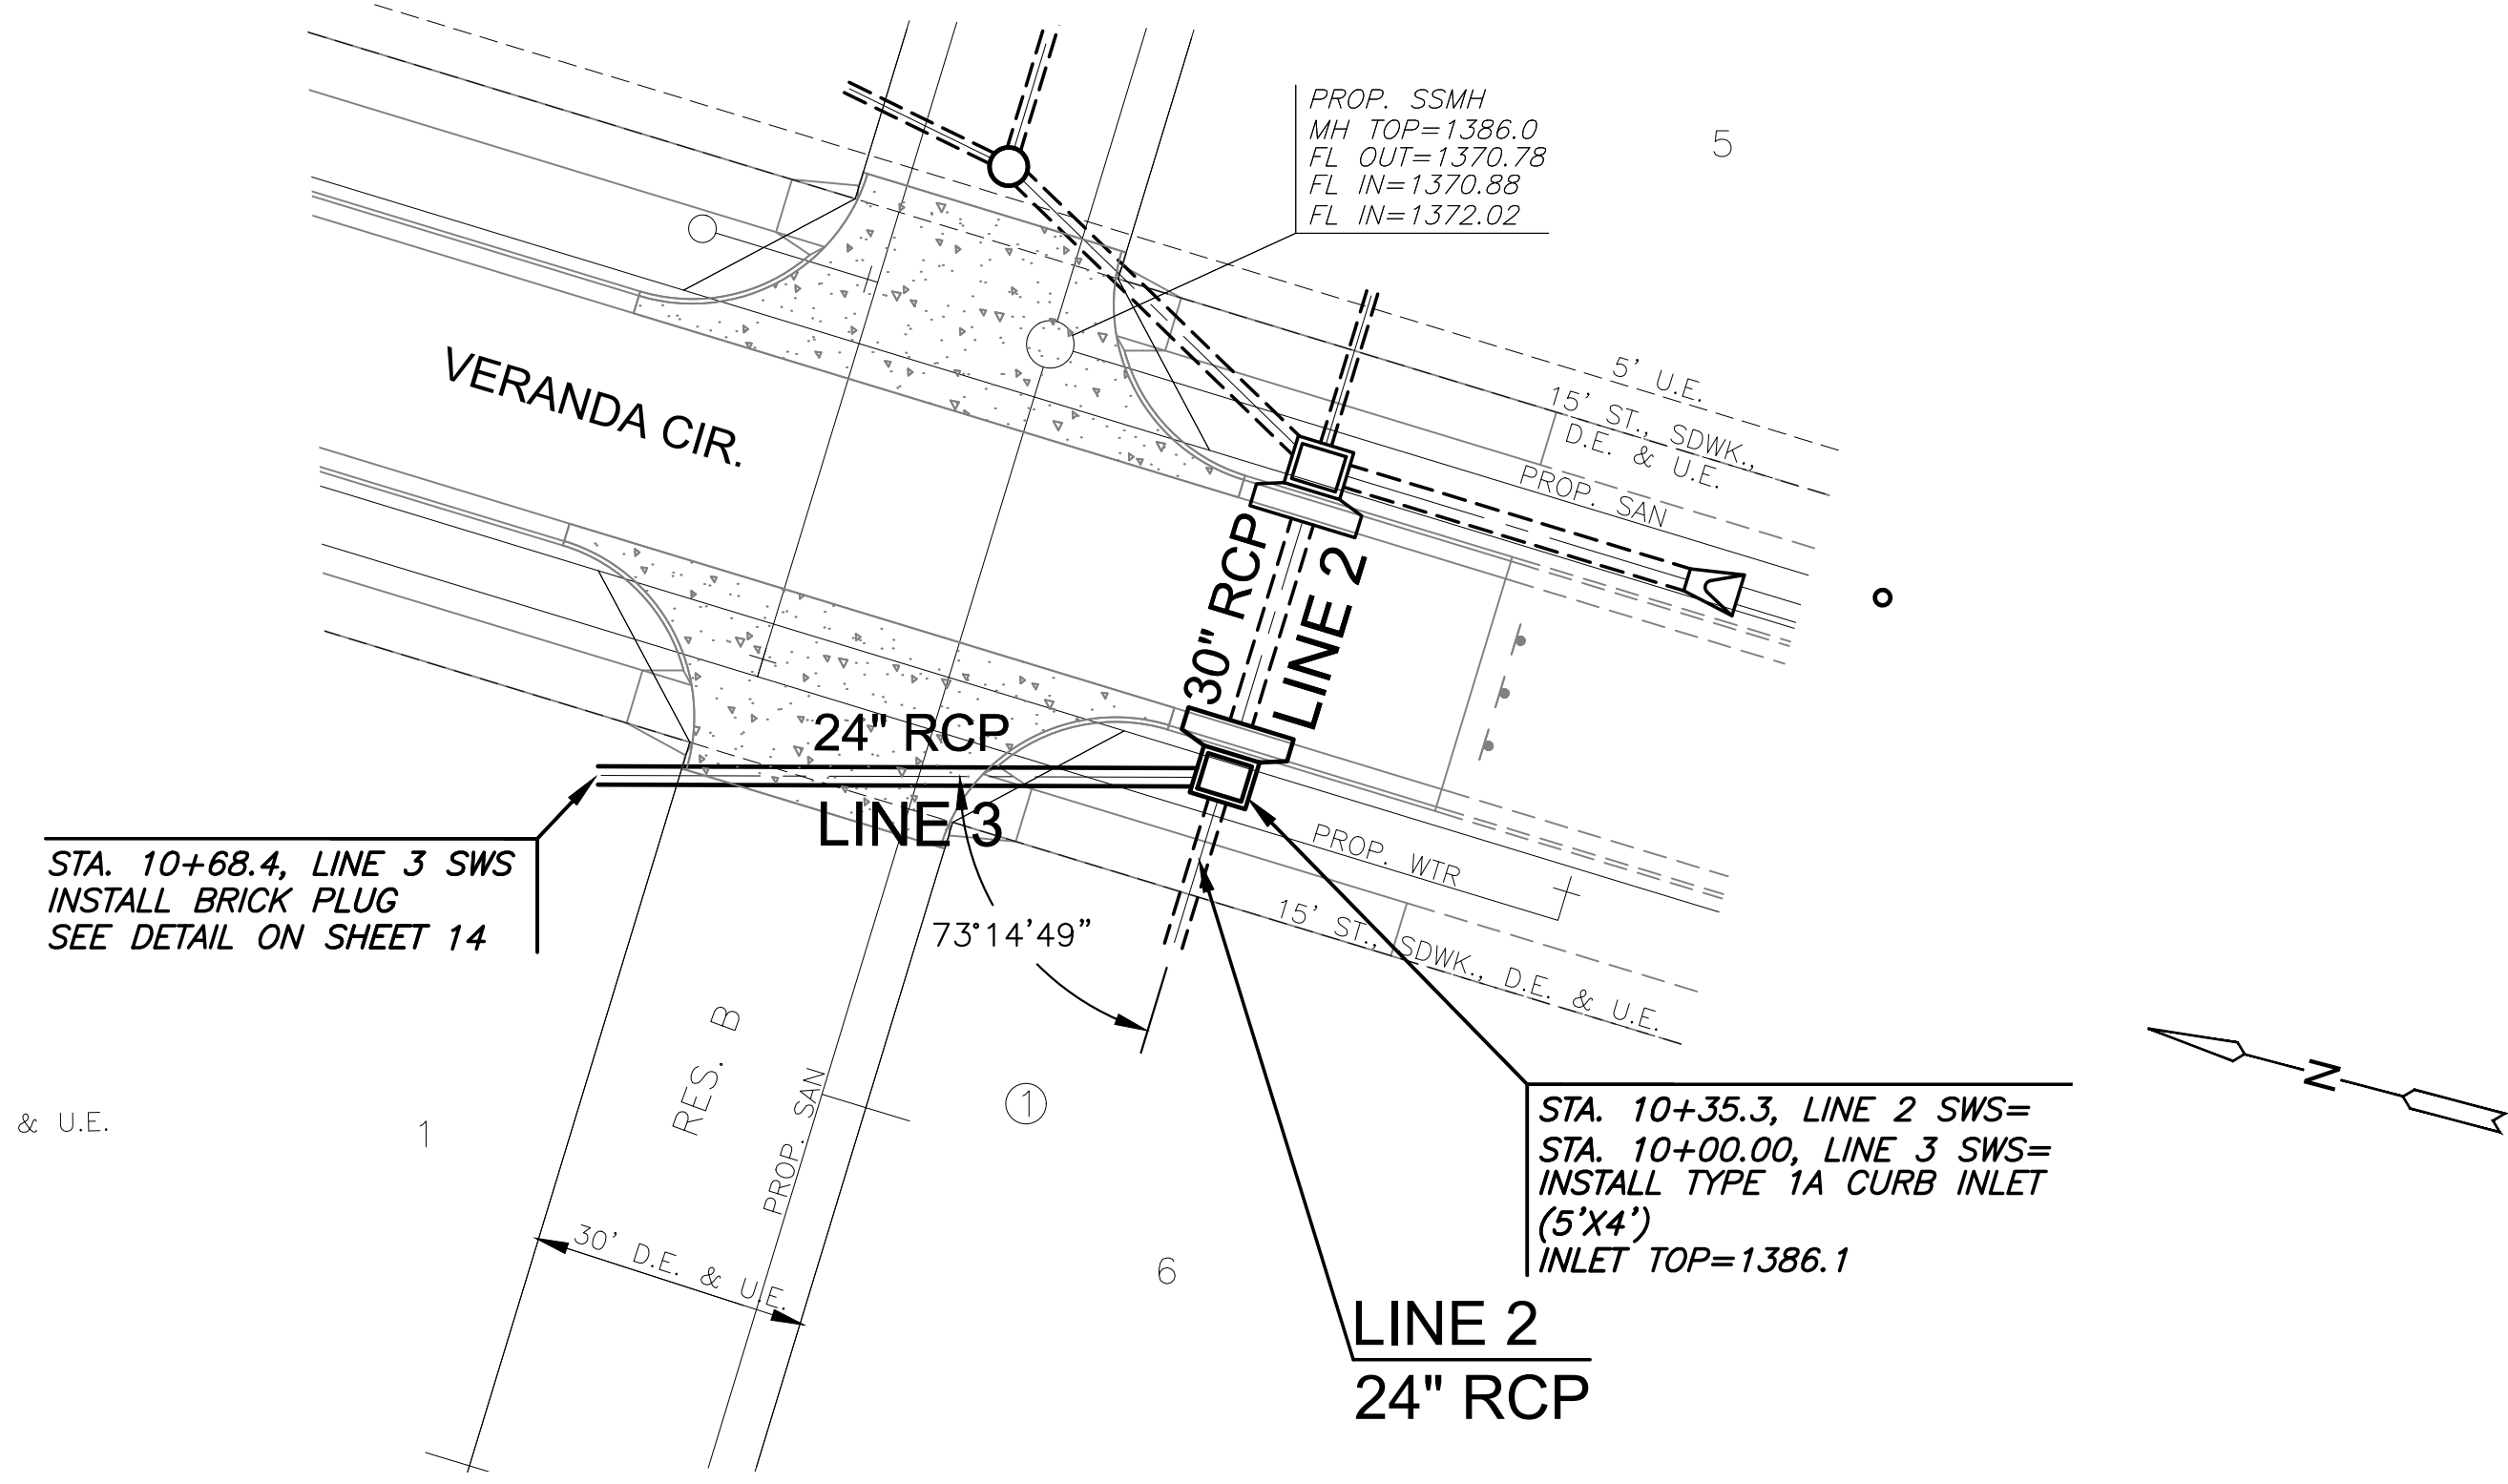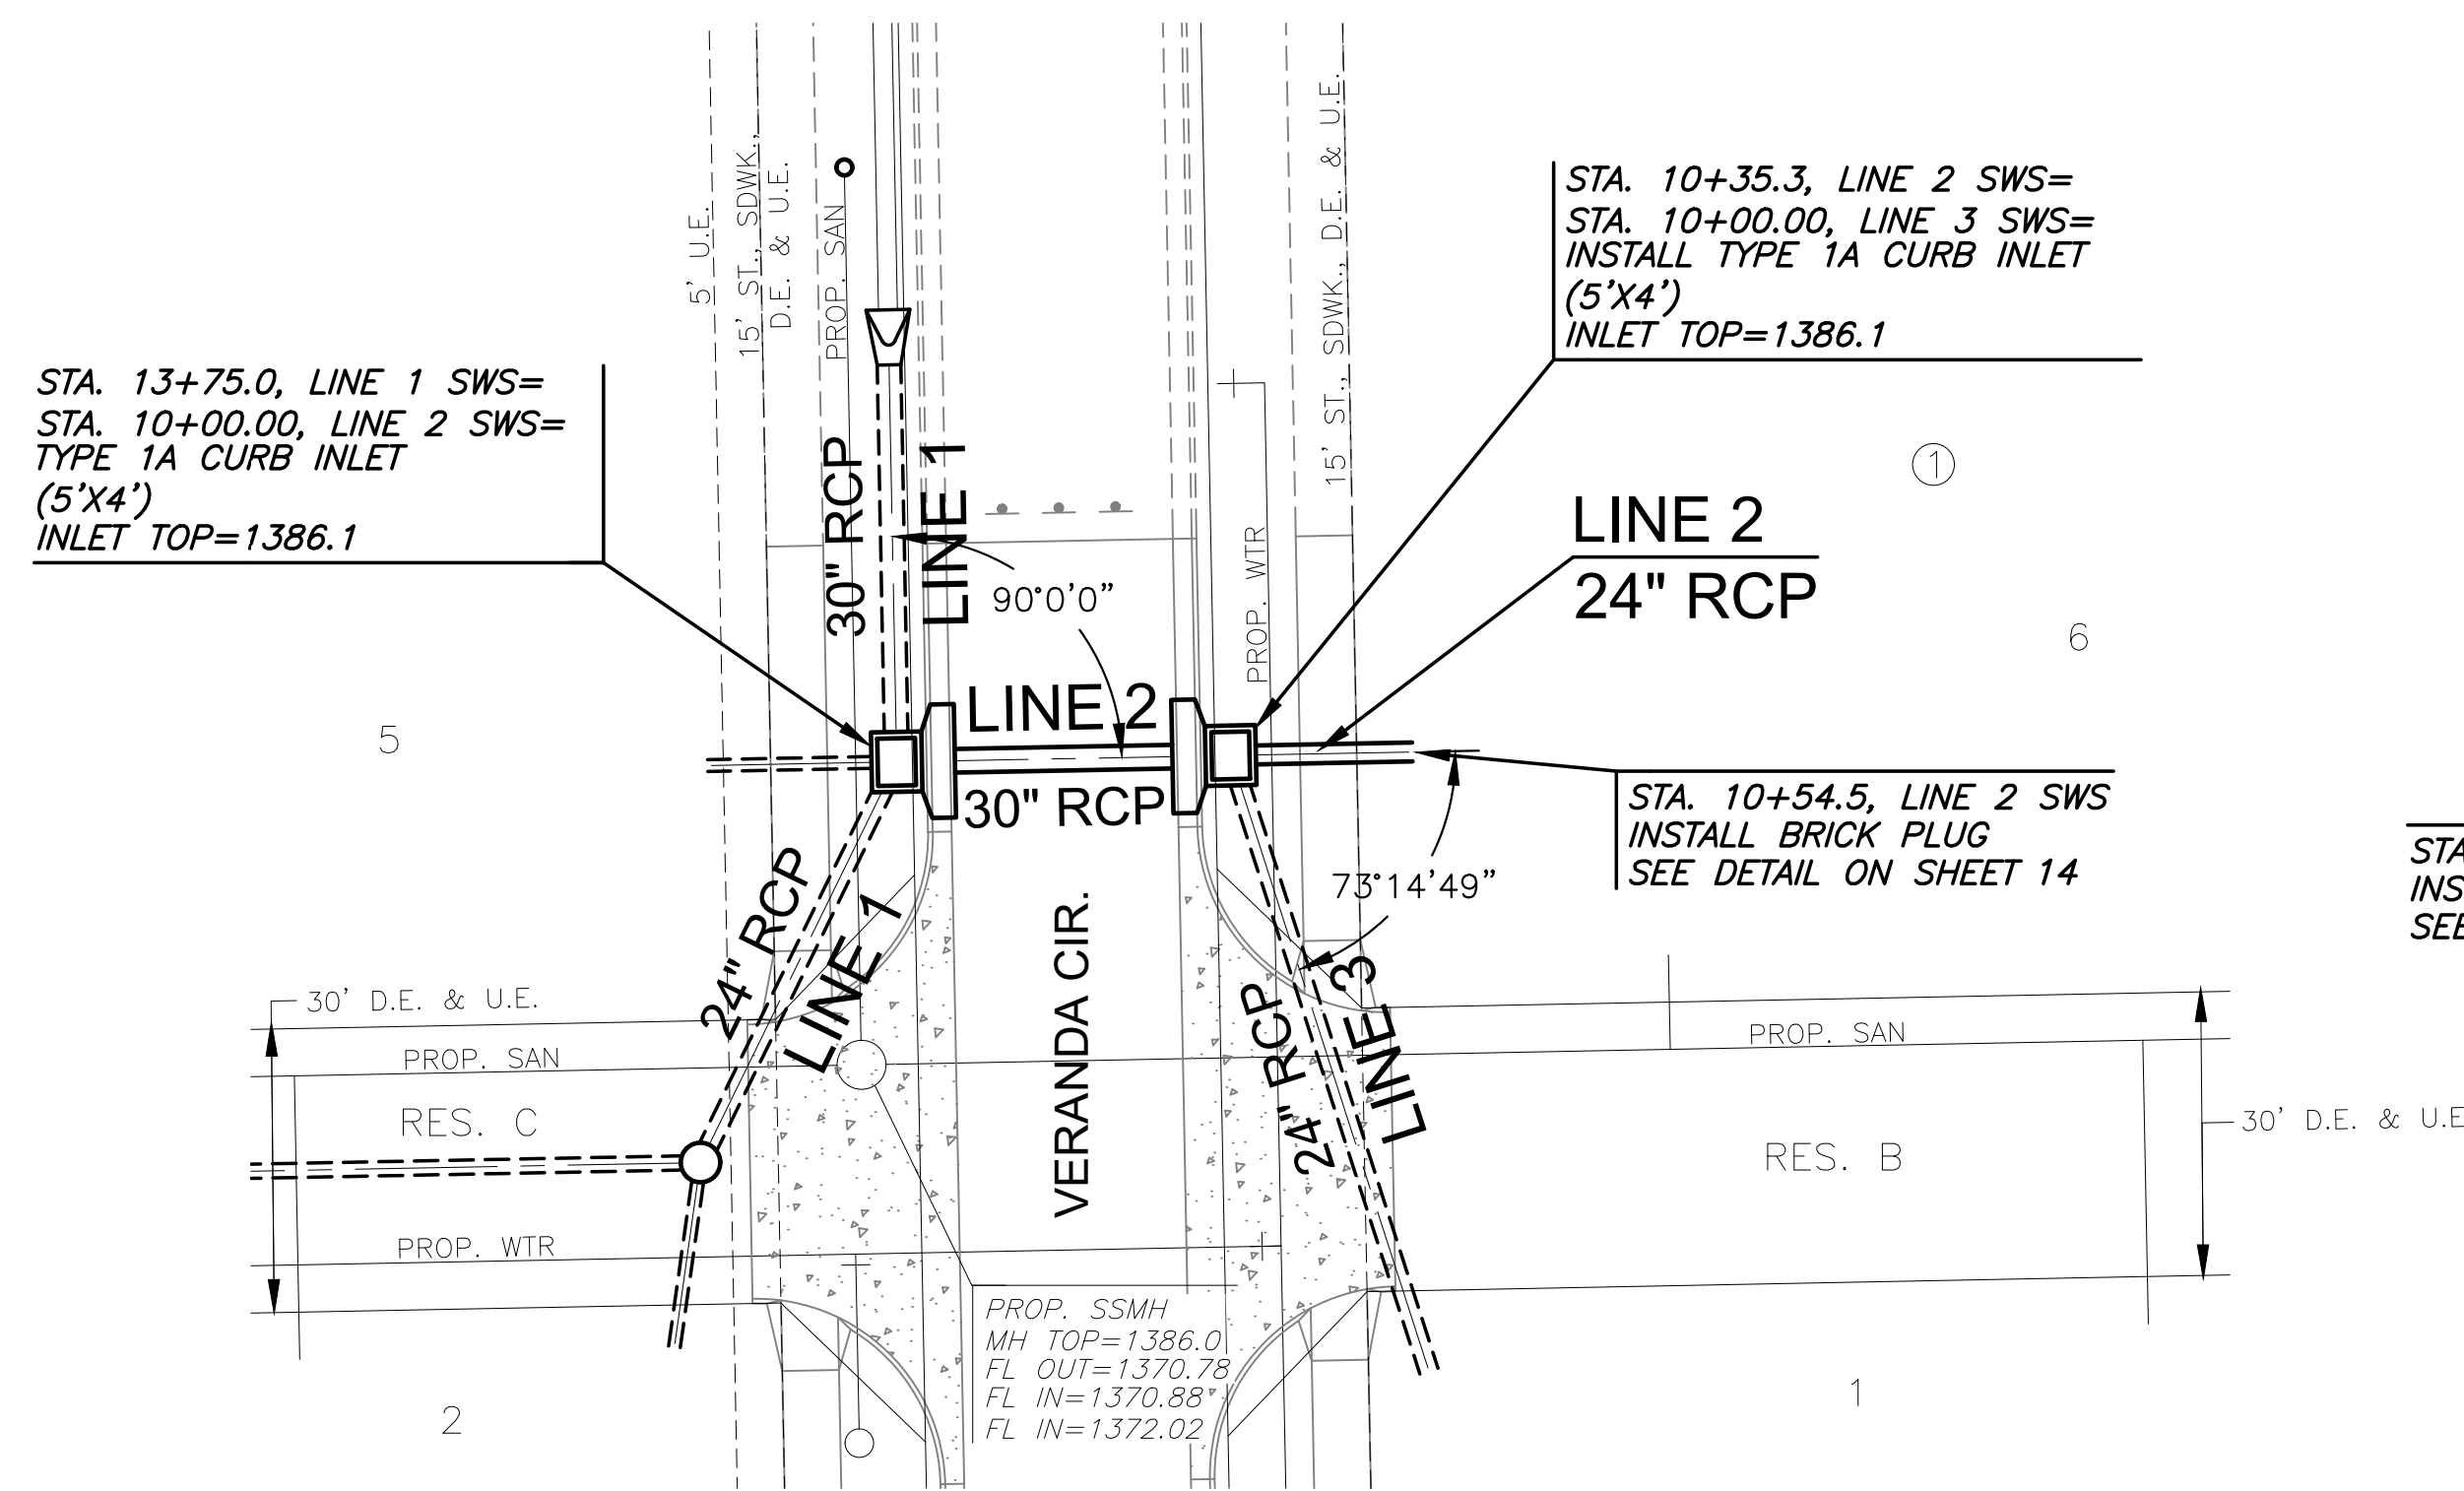

NOTE:
CONTRACTOR TO VERIFY THE
DEPTH AND LOCATION OF EXISTING
UTILITIES PRIOR TO CONSTRUCTION.

**PLAN LINE 2 SWS
PROFILE LINE 2 SWS**

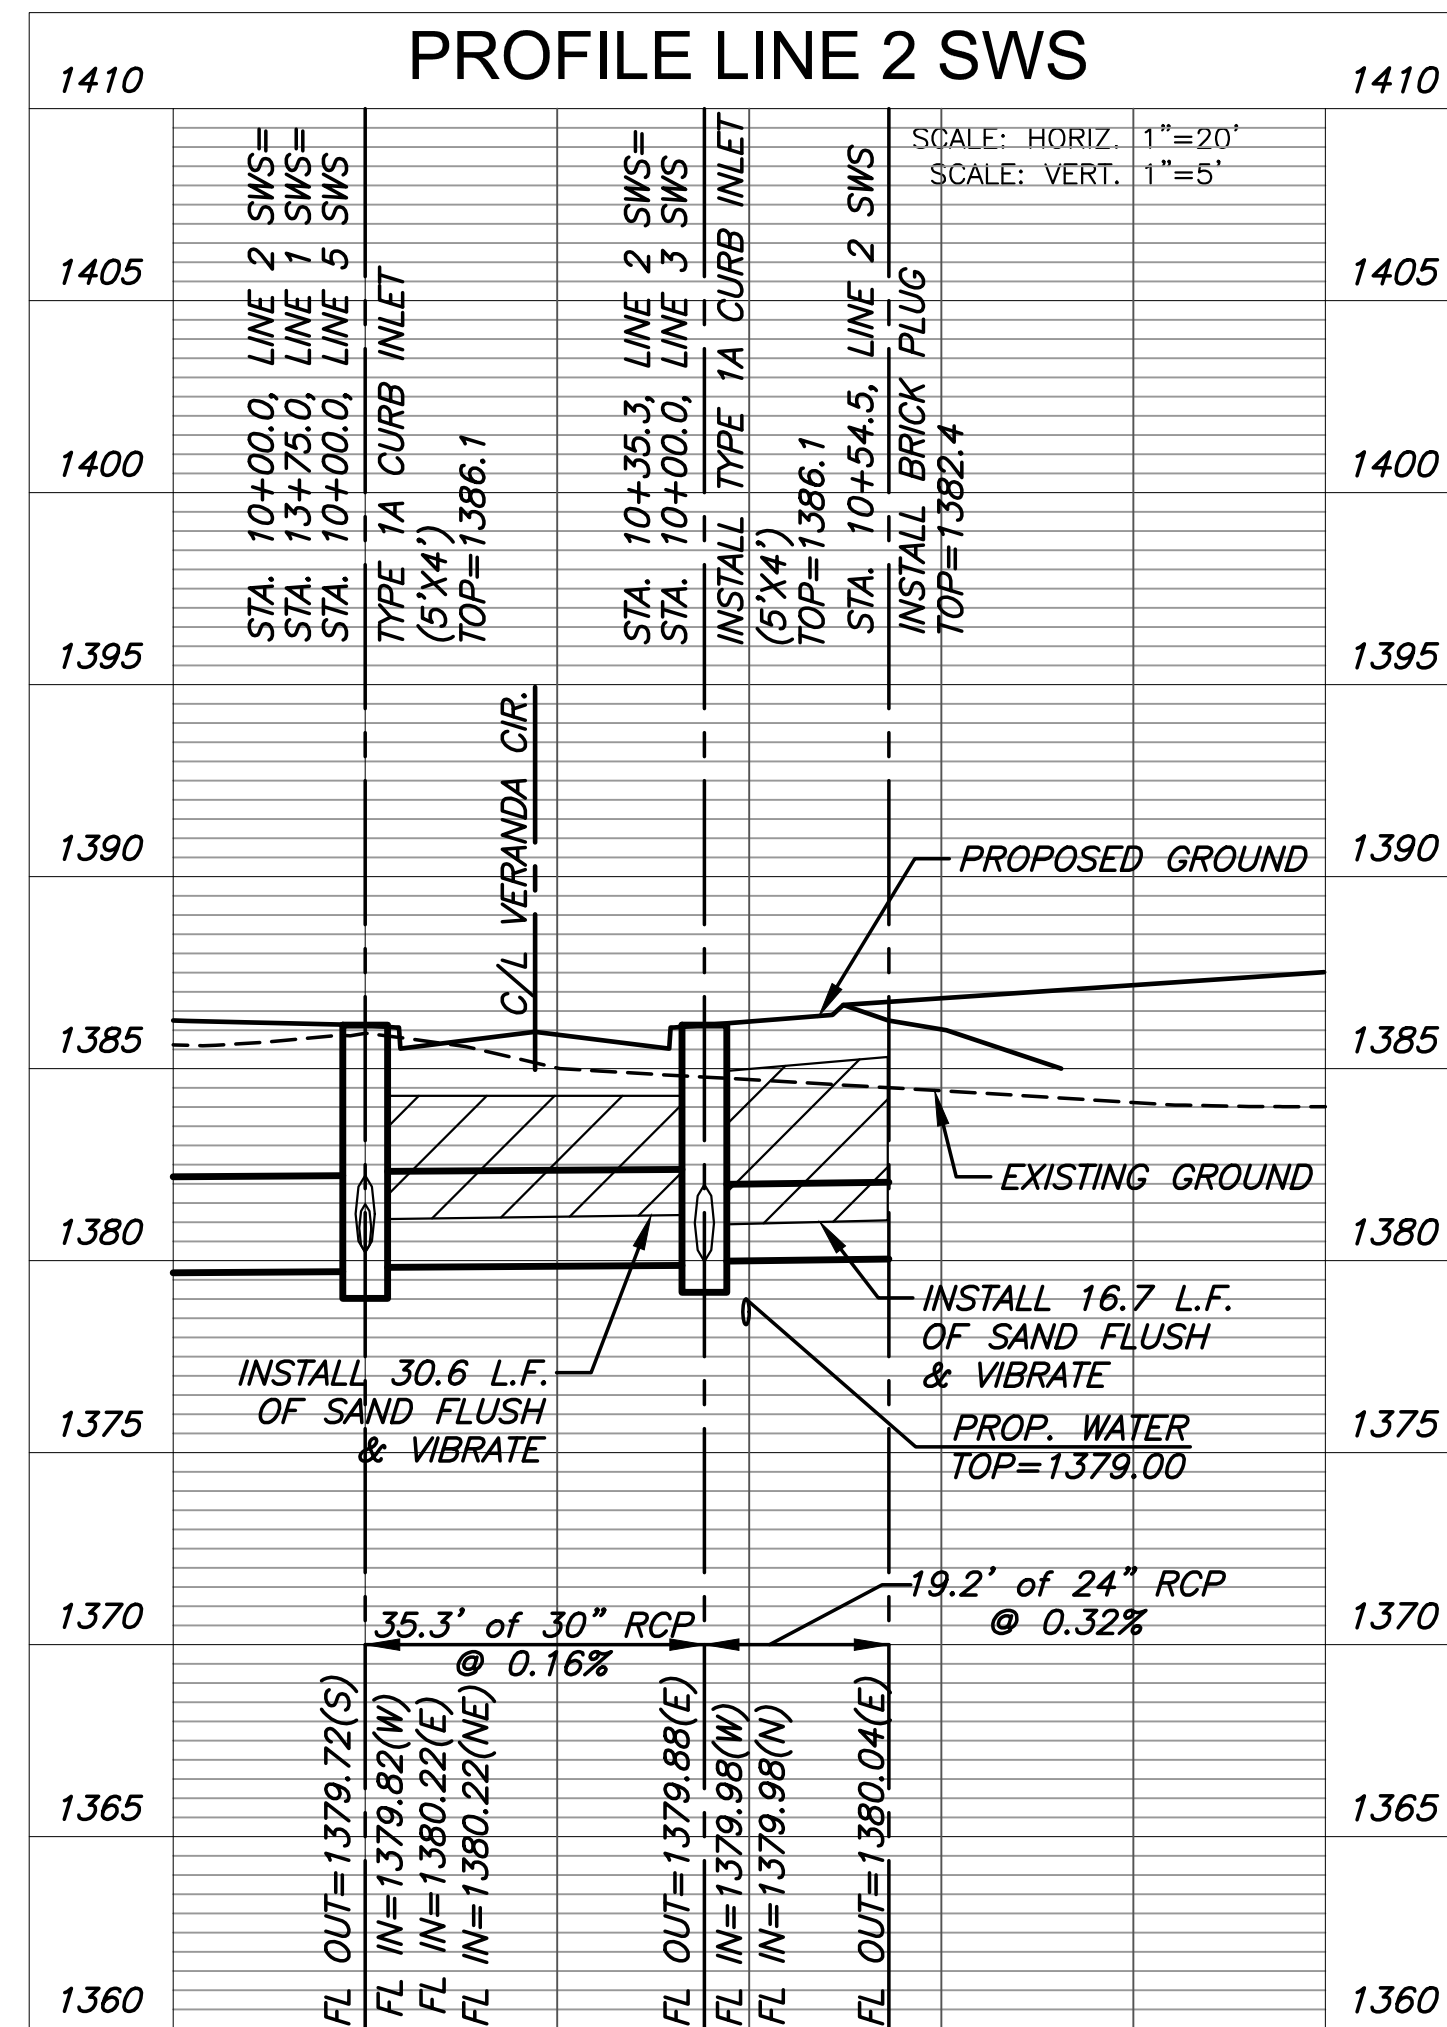

**PLAN LINE 3 SWS
PROFILE LINE 3 SWS**

