
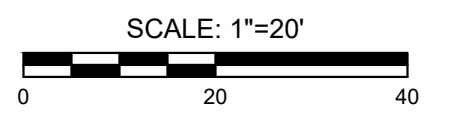
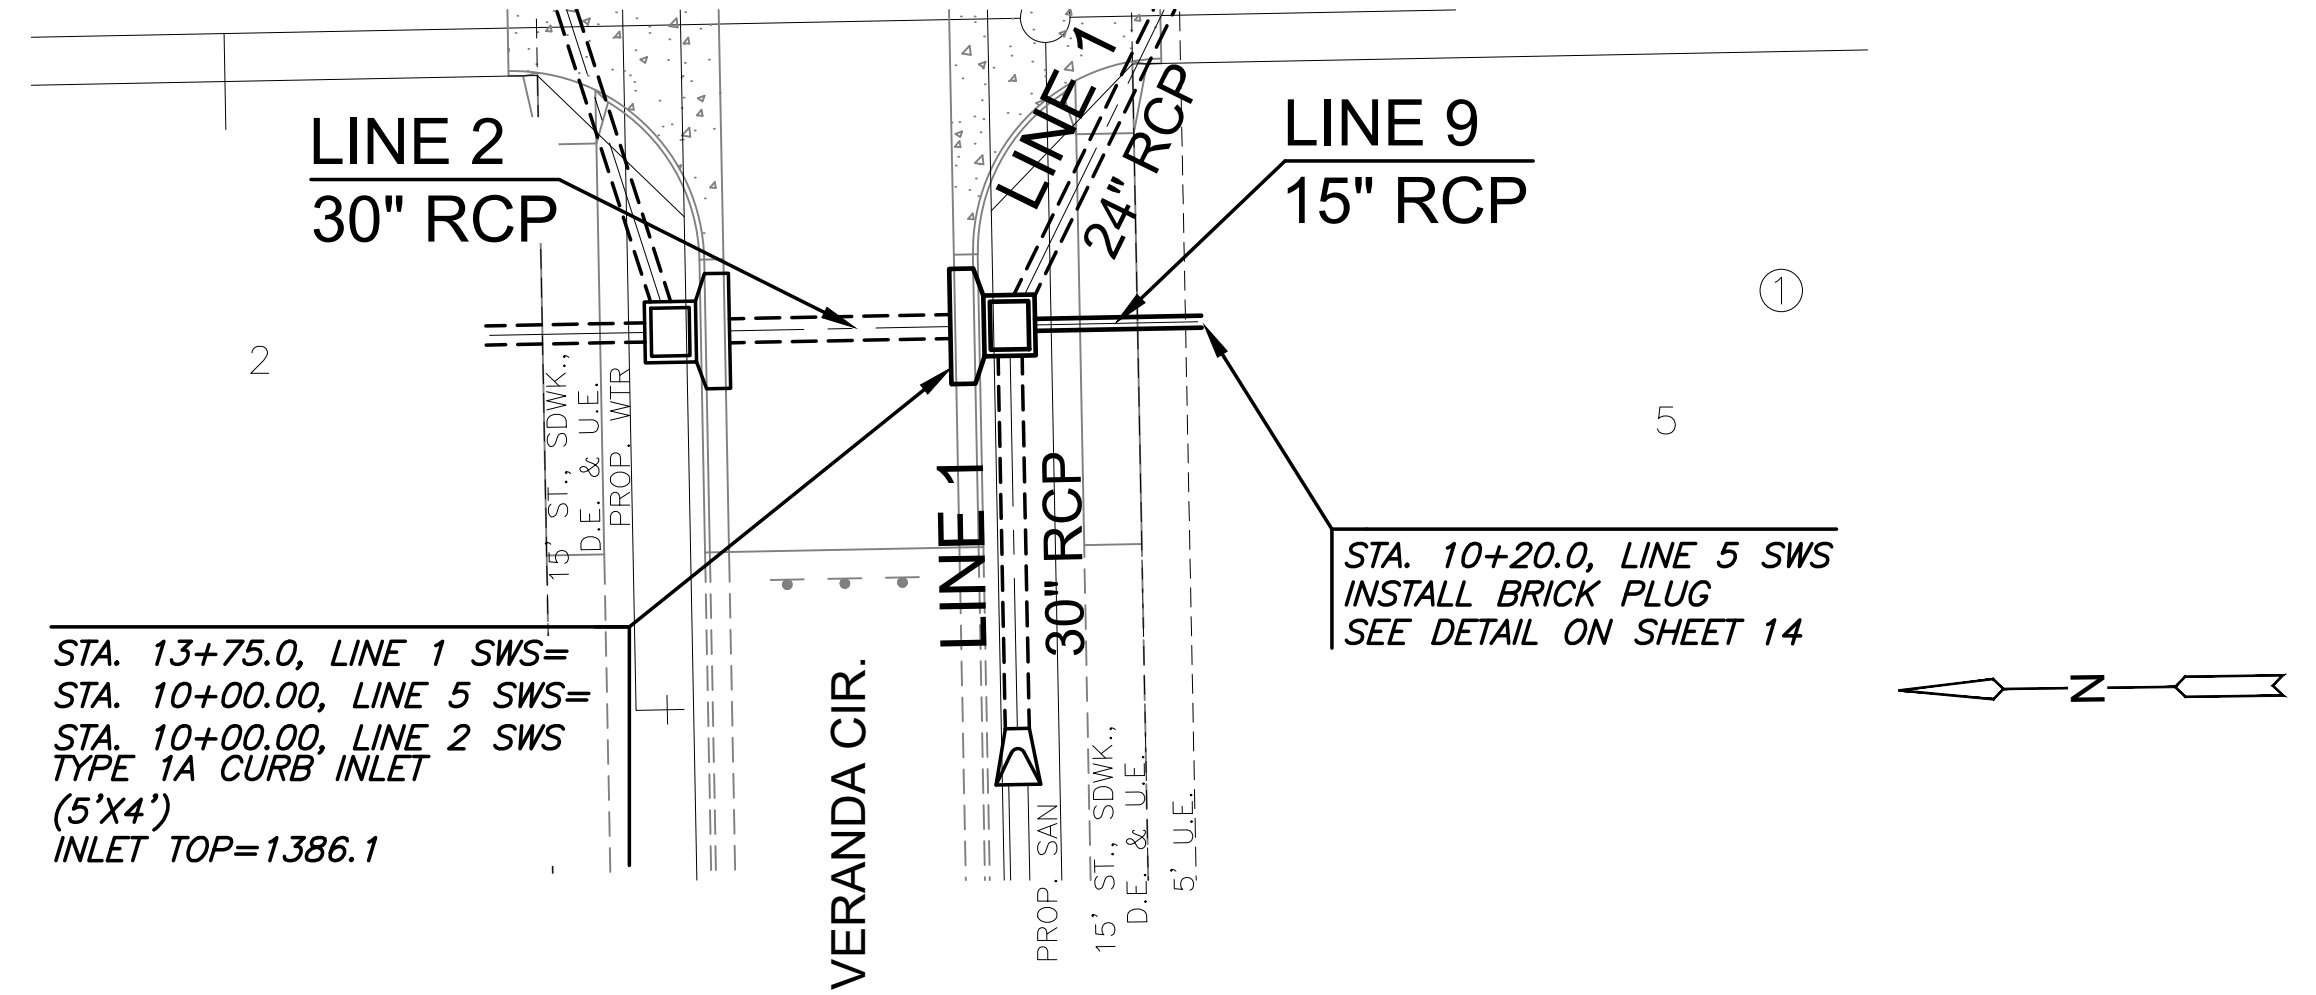
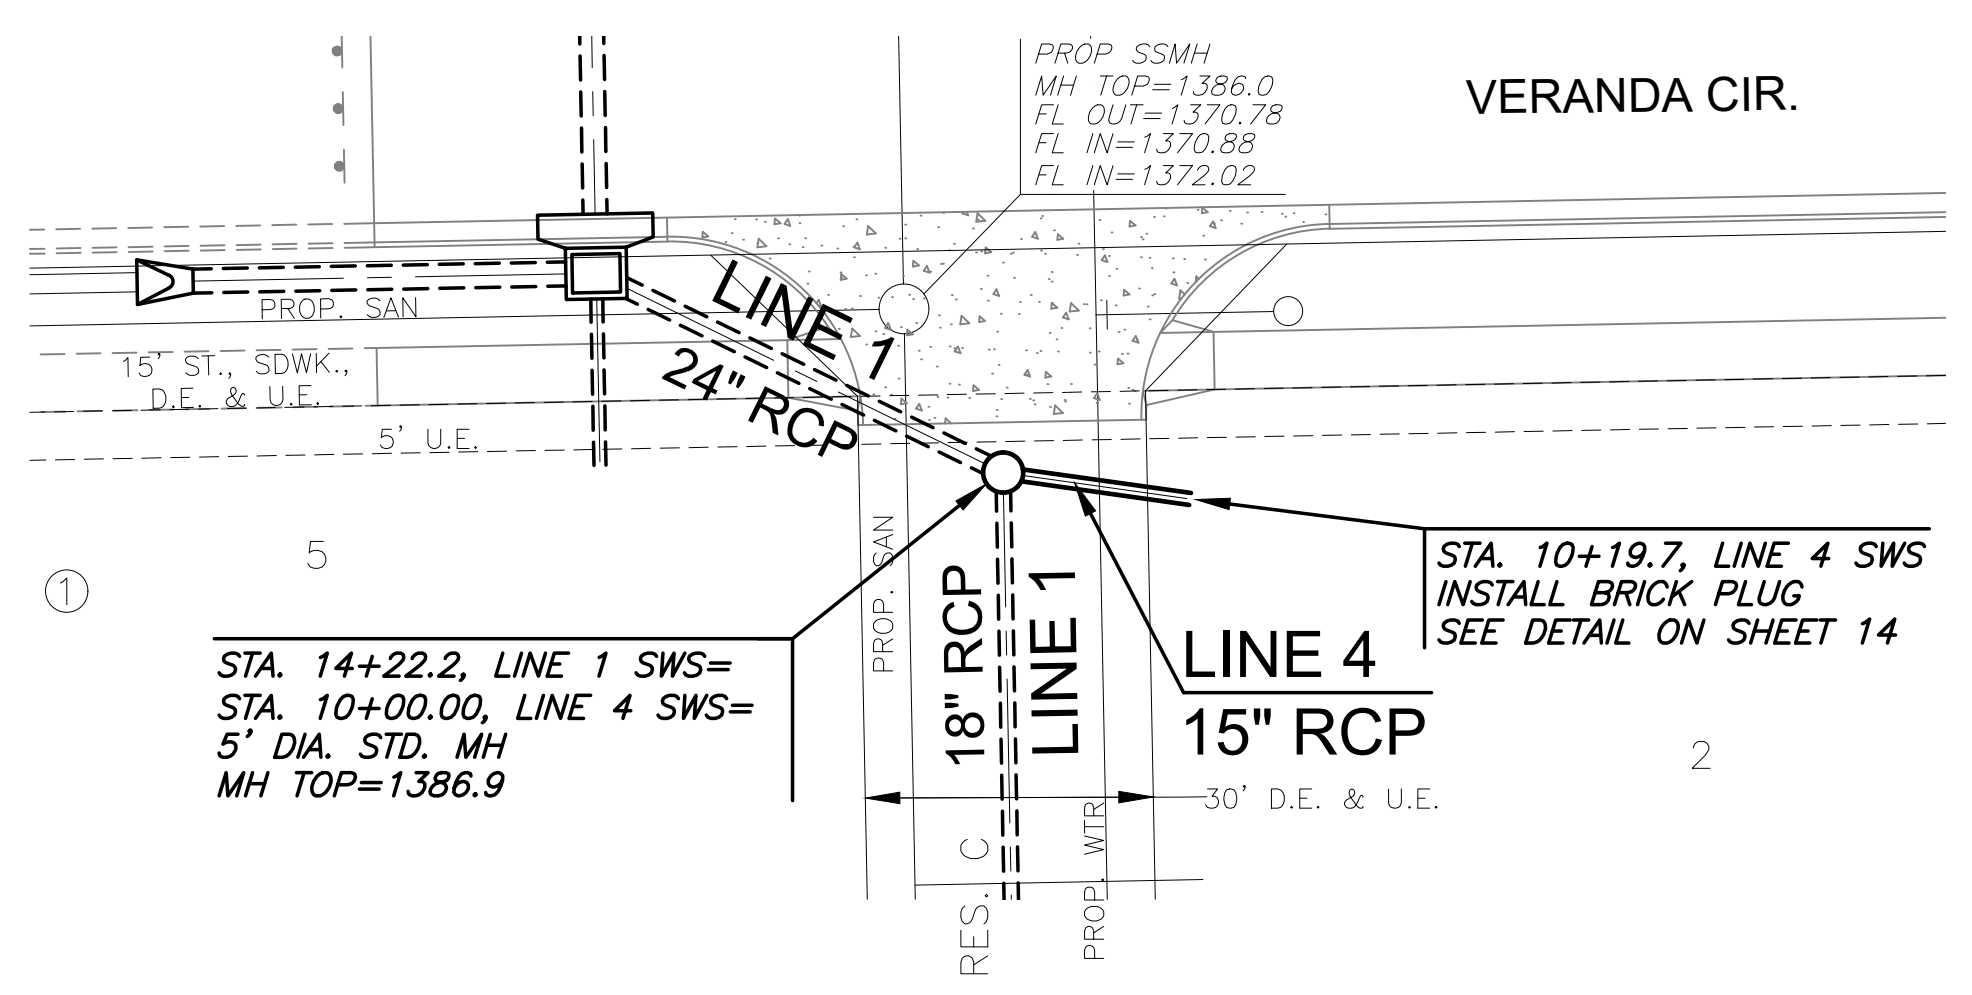


©2023
MKEC Engineering
All Rights Reserved
www.mkec.com
These drawings and their contents, including, but not limited to, all concepts, designs, & ideas are the exclusive property of MKEC Engineering (MKEC), and may not be used or reproduced in any way without the express consent of MKEC.

LINE 4 & 5

PROJECT NO.	472-2022-085763
DATE	FEB 2023
SCALE	1"=20'
DESIGNED	MKB
DRAWN	LAL
CHECKED	SPE

NO.	REVISION	DATE

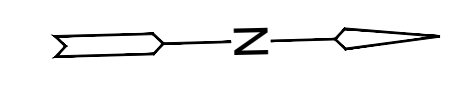

NOTE:
CONTRACTOR TO VERIFY THE
DEPTH AND LOCATION OF EXISTING
UTILITIES PRIOR TO CONSTRUCTION.

