




LINE 3

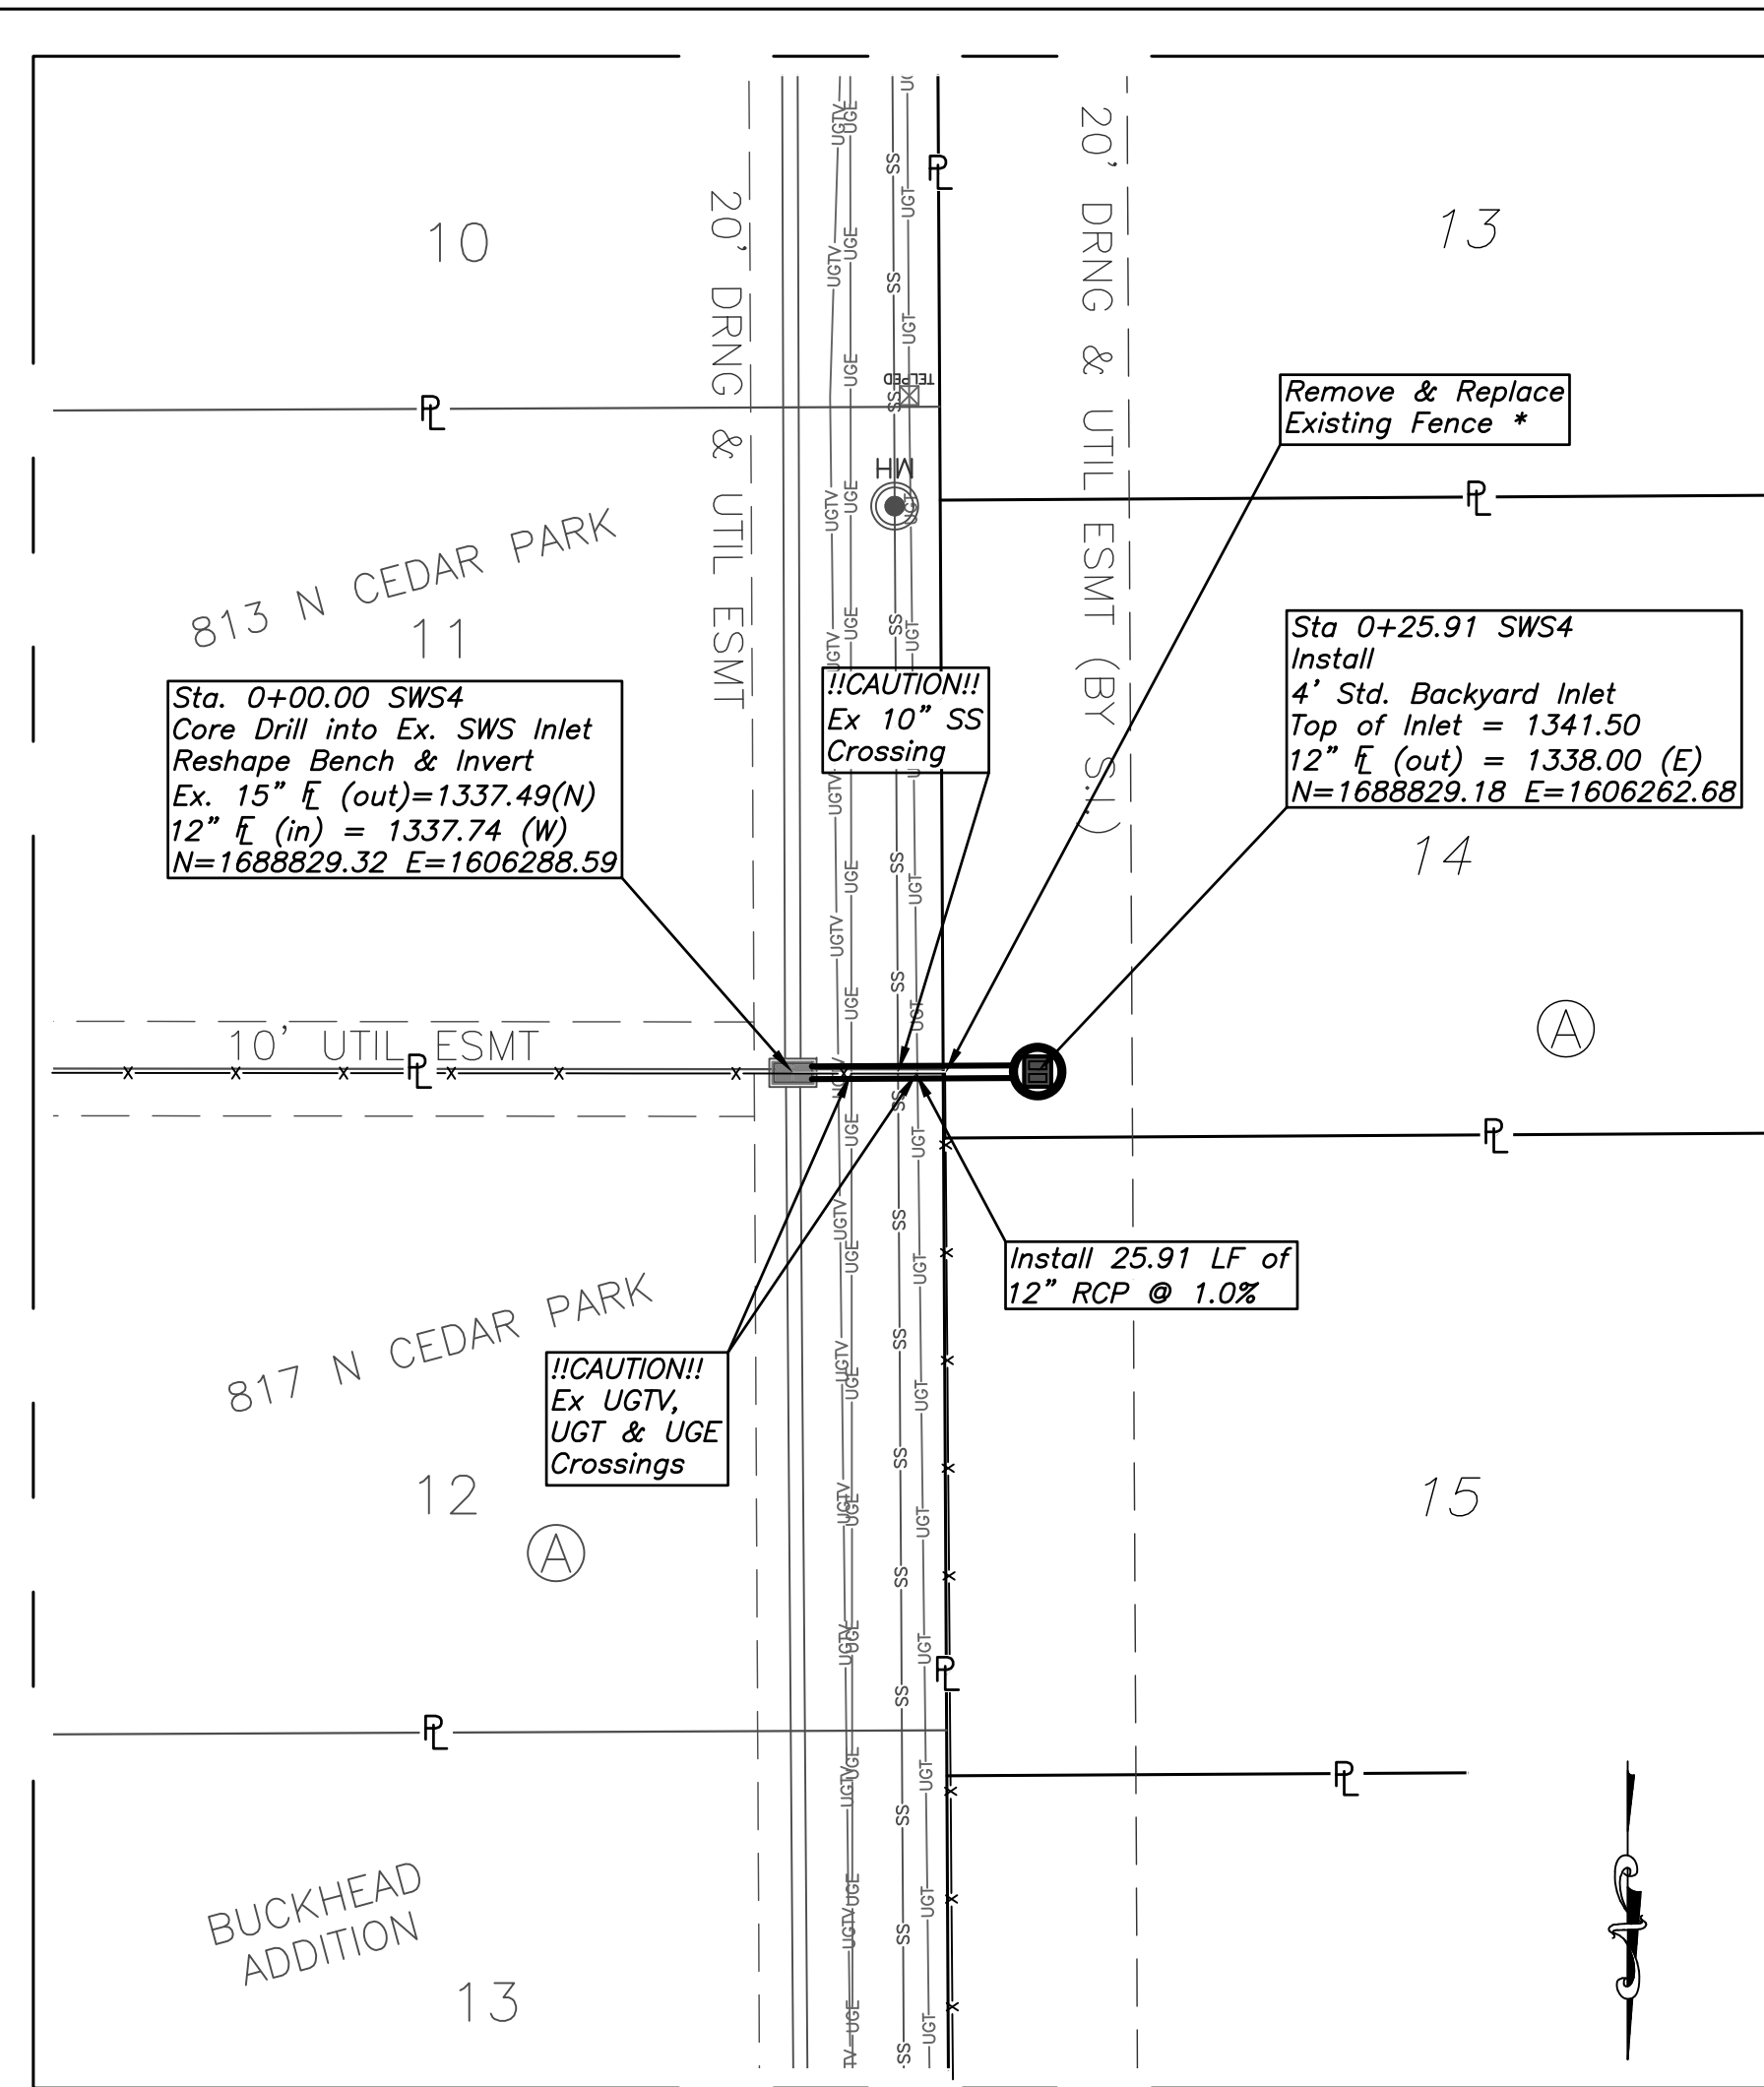


LINE 4

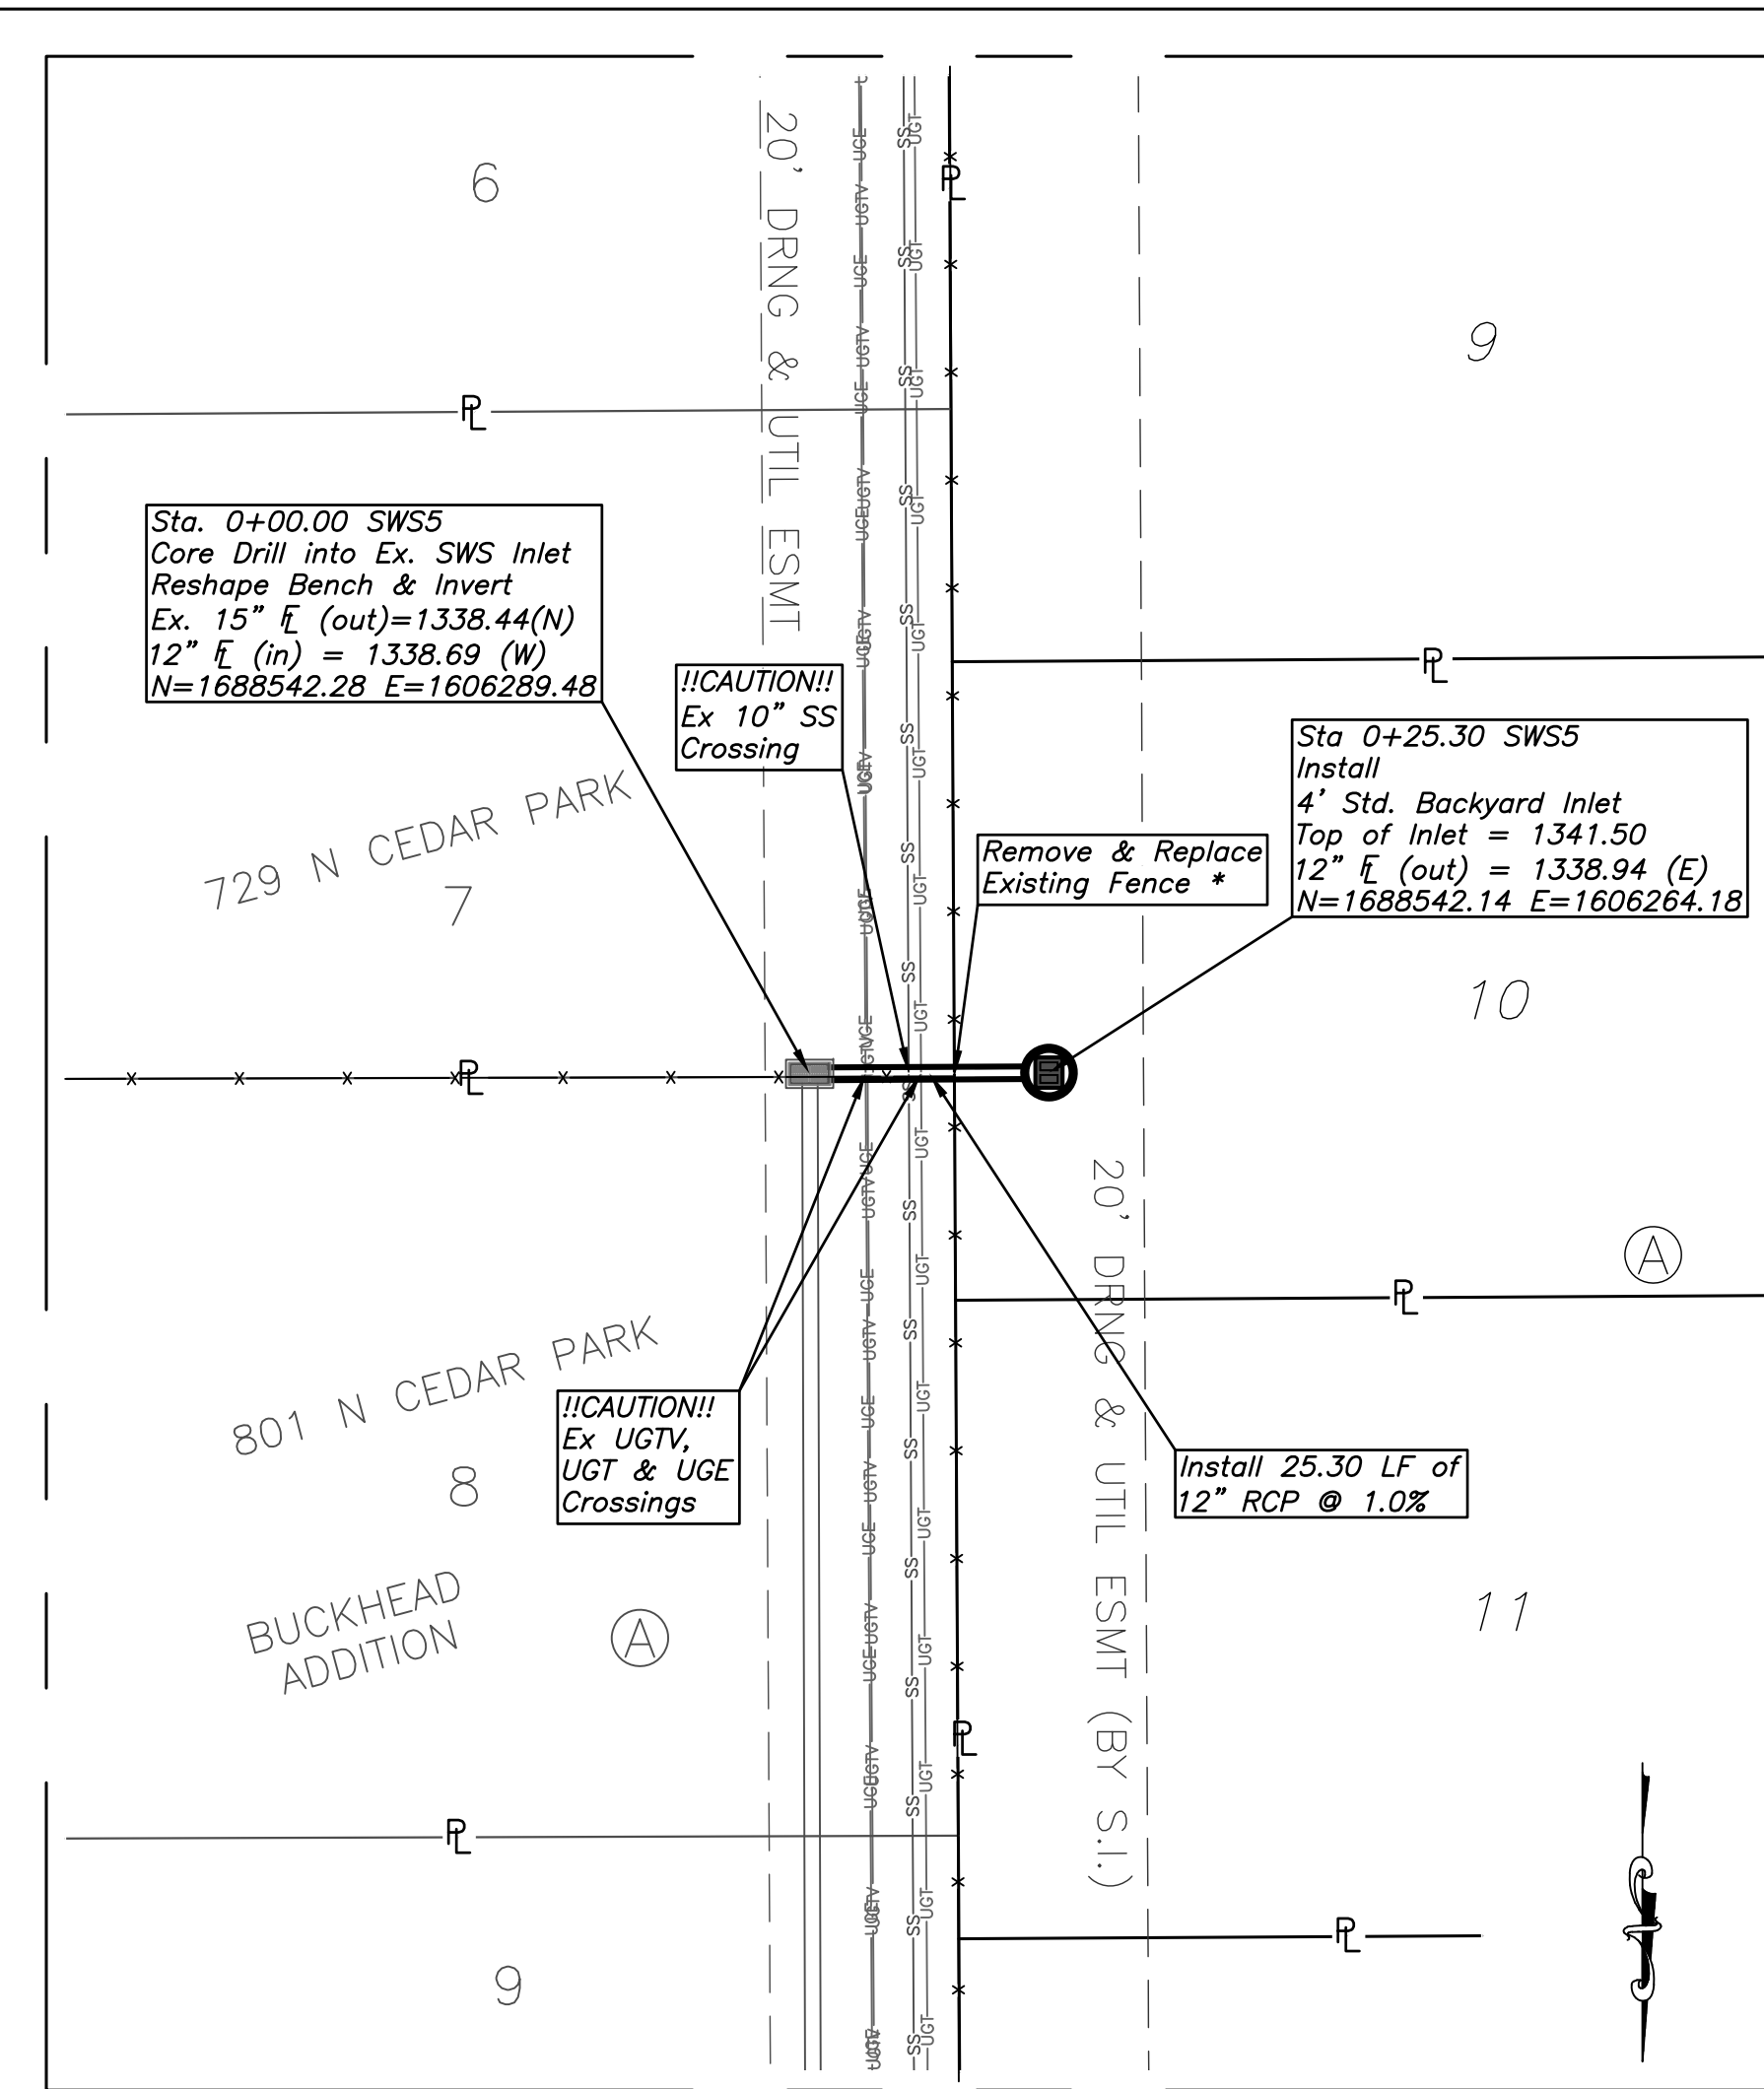


LINE 5

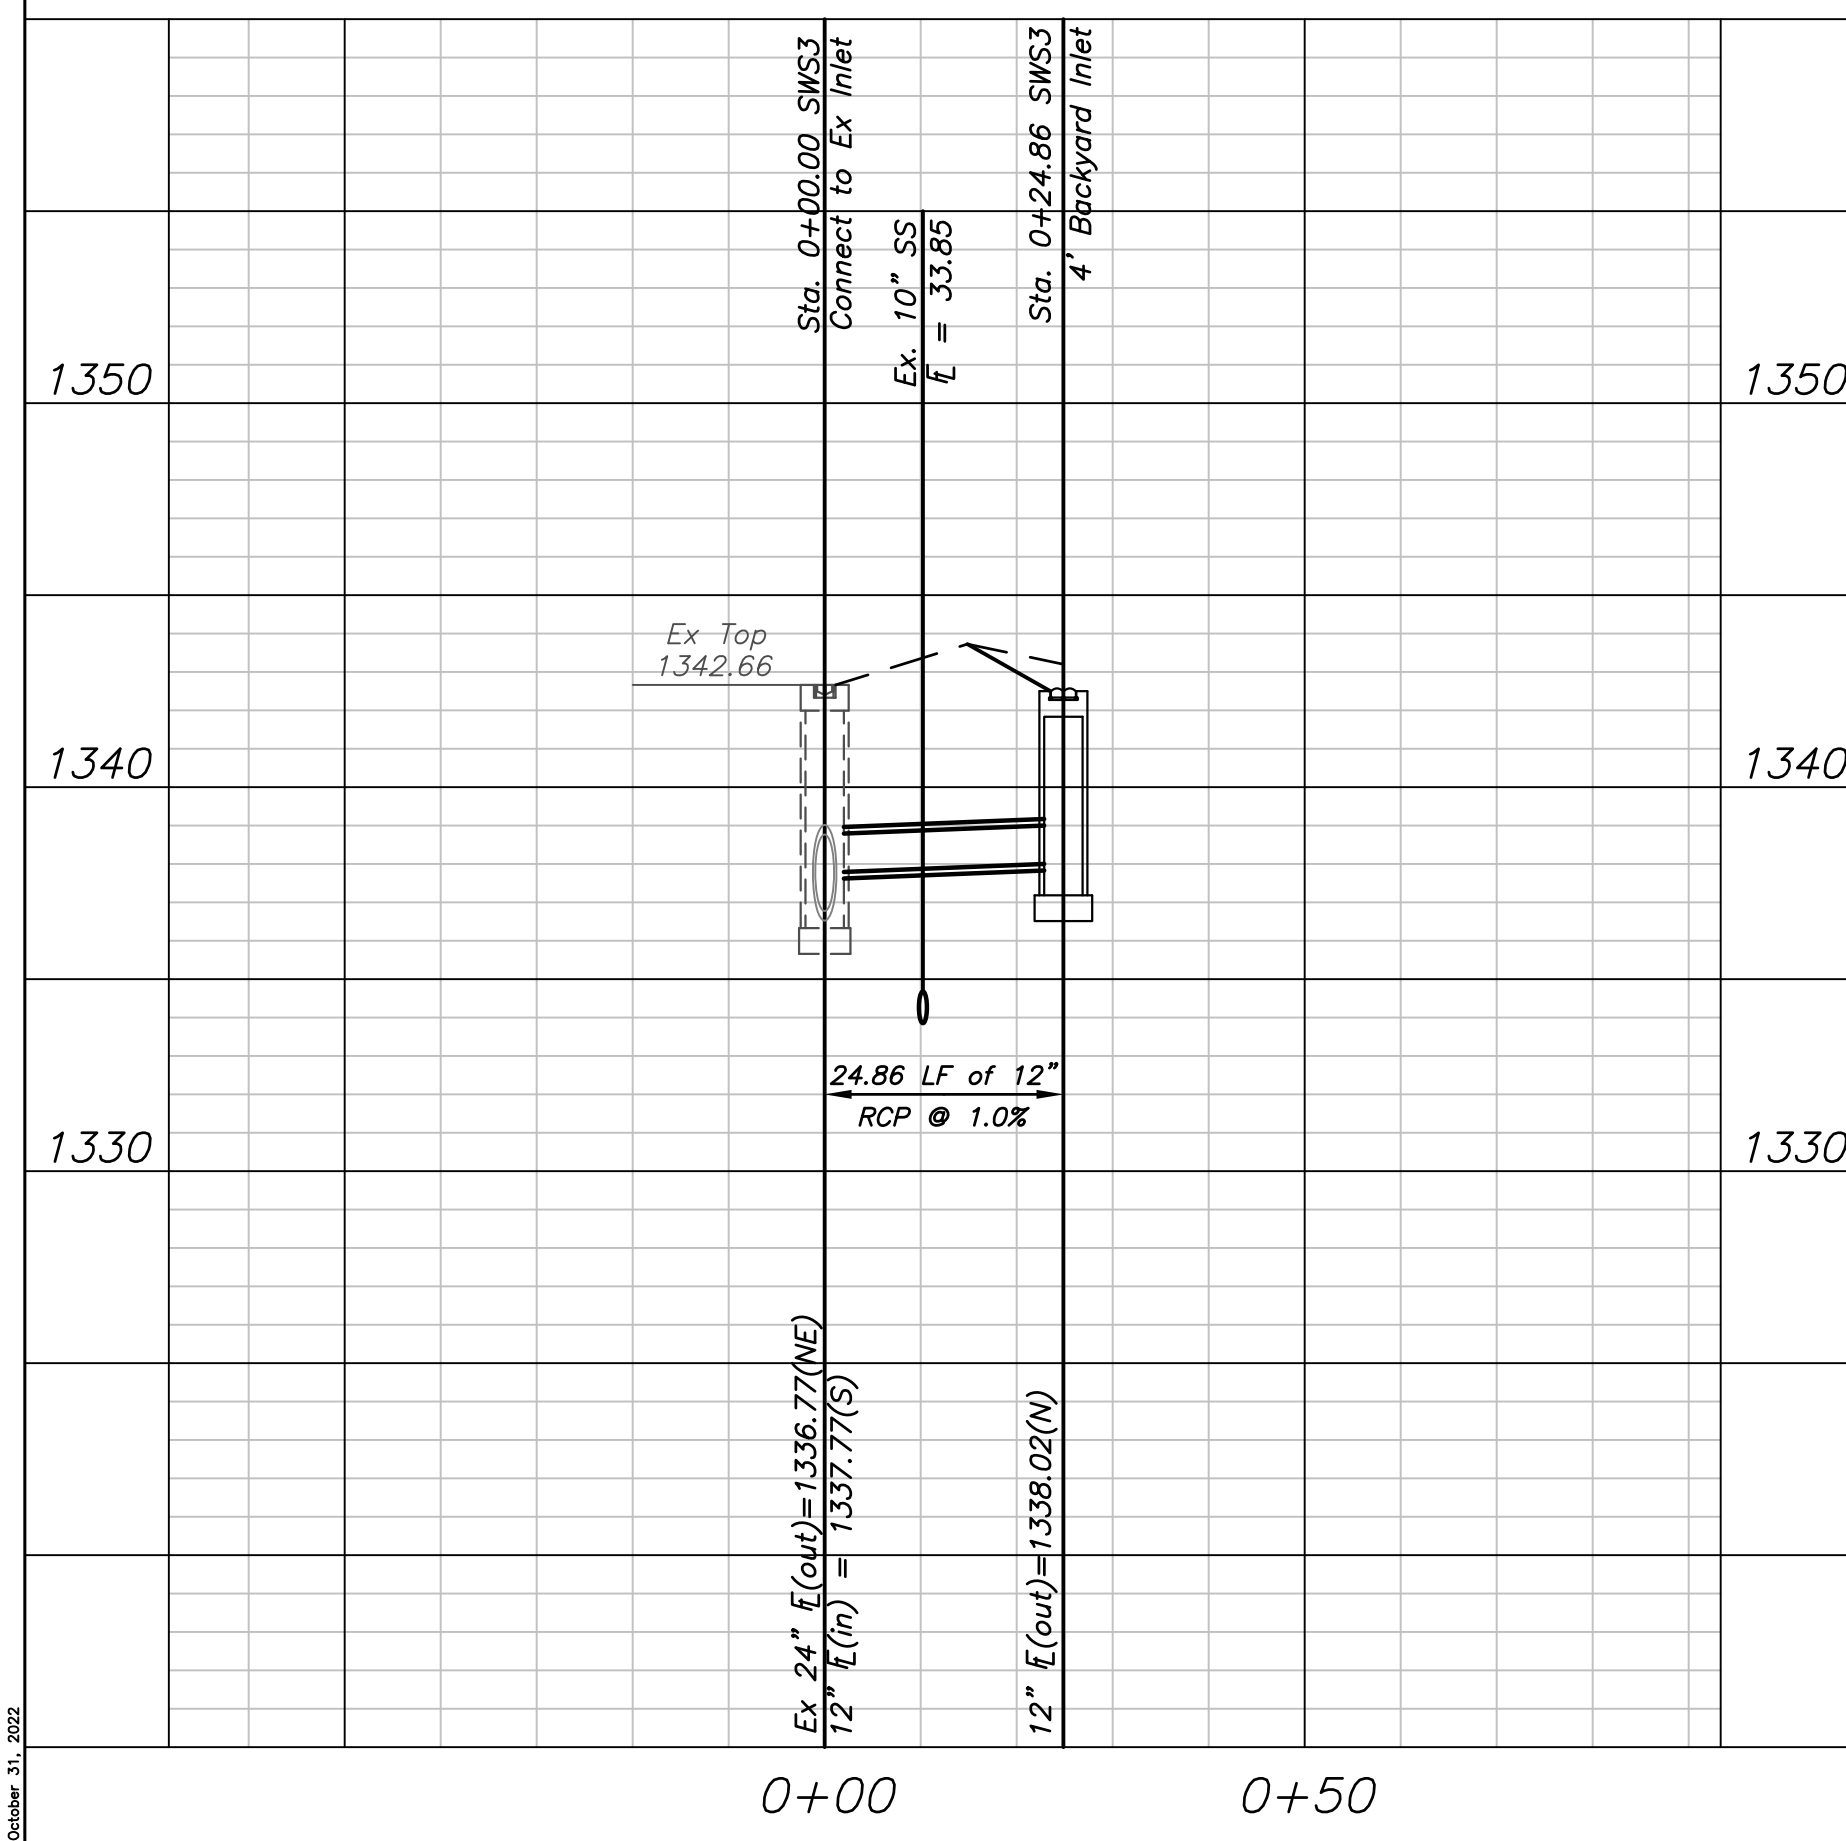

0+00 0+50

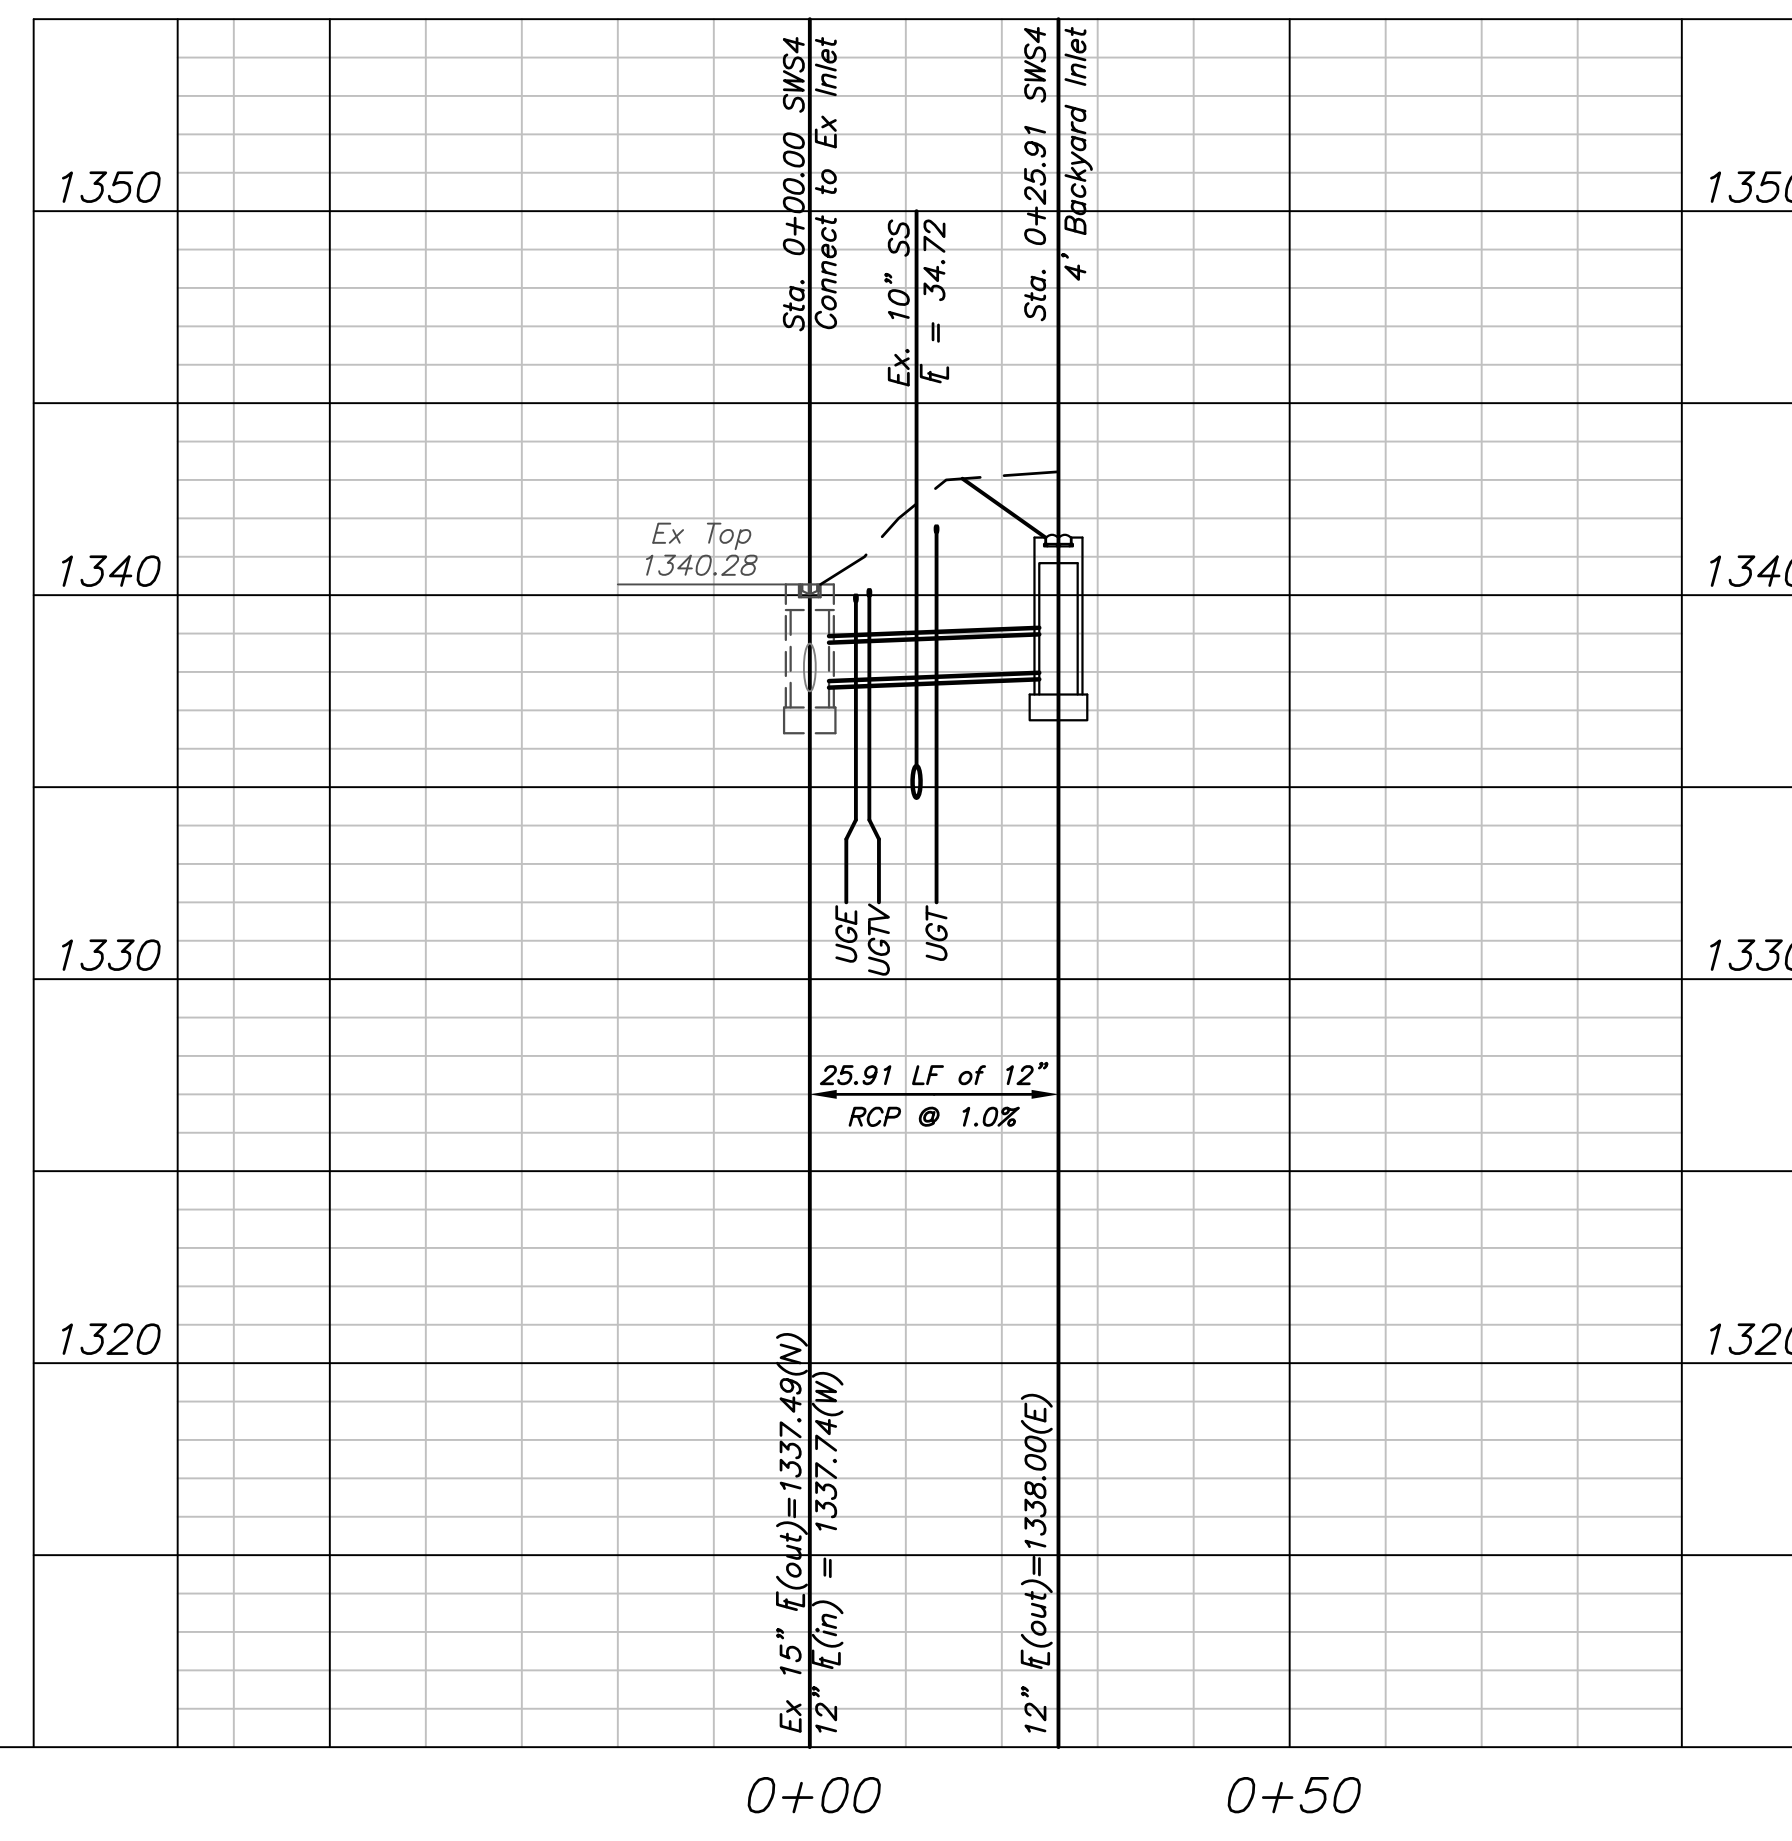

0+00 0+50

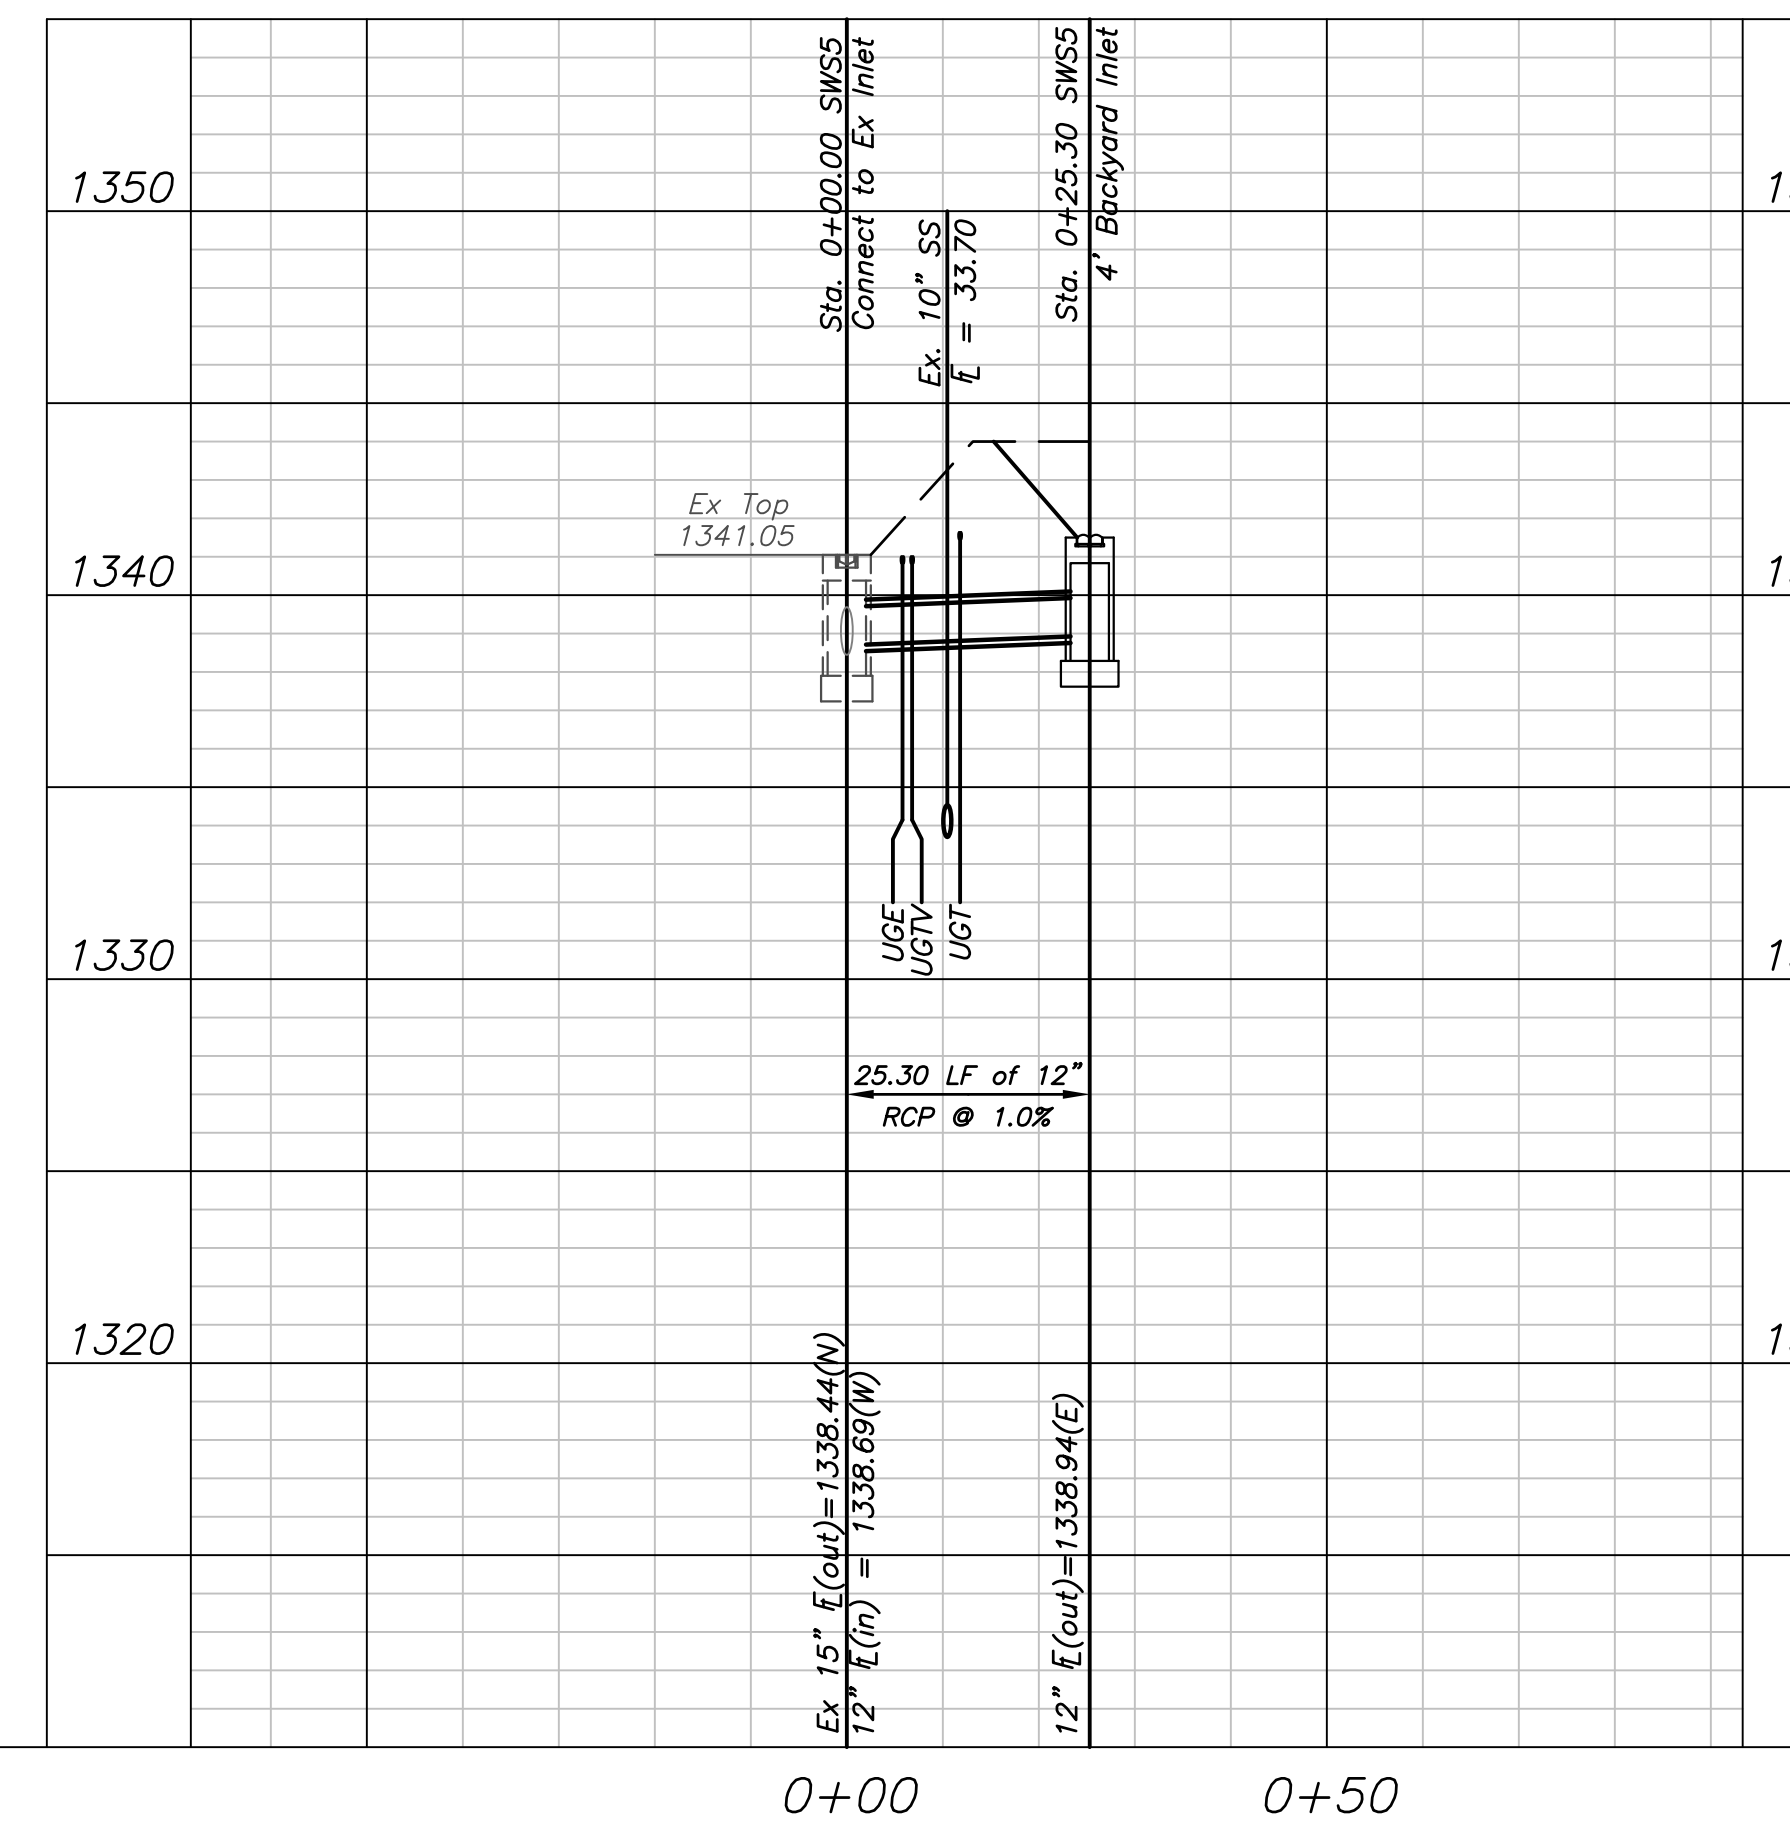

0+00 0+50


**LEGEND**

EX FENCE



PROFILE: EX GROUND

PROFILE: PROP GRADE

**\* NOTE:**  
All costs associated with removal and replacement of existing fences are incidental to the cost of pipe. Contractor shall coordinate with applicable residents 10 days prior to construction.

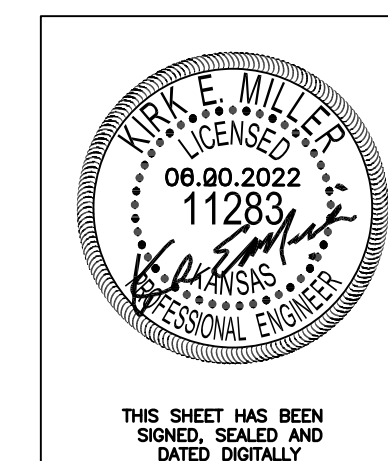

THIS SHEET HAS BEEN SIGNED, SEALED AND DATED DIGITALLY

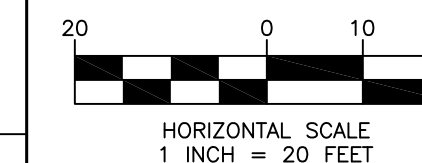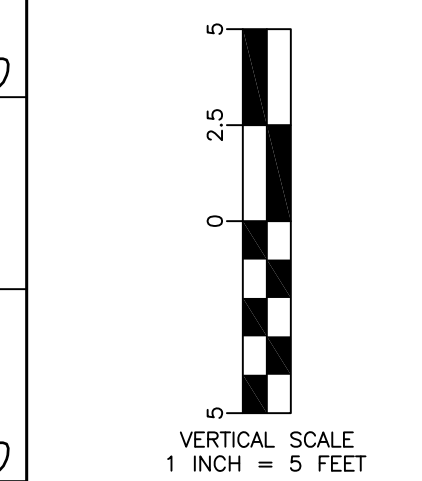

REVISED

Cedar Dale Addition  
SWS Plan & Profiles  
Wichita, Kansas



117 E. Lewis, Wichita, KS 67202 (316)264-0242

KEM PROJ. 20130	DATE 11.2022	SHEET
DESIGN KEM	DRAWN ZJS	<b>5.0</b>