

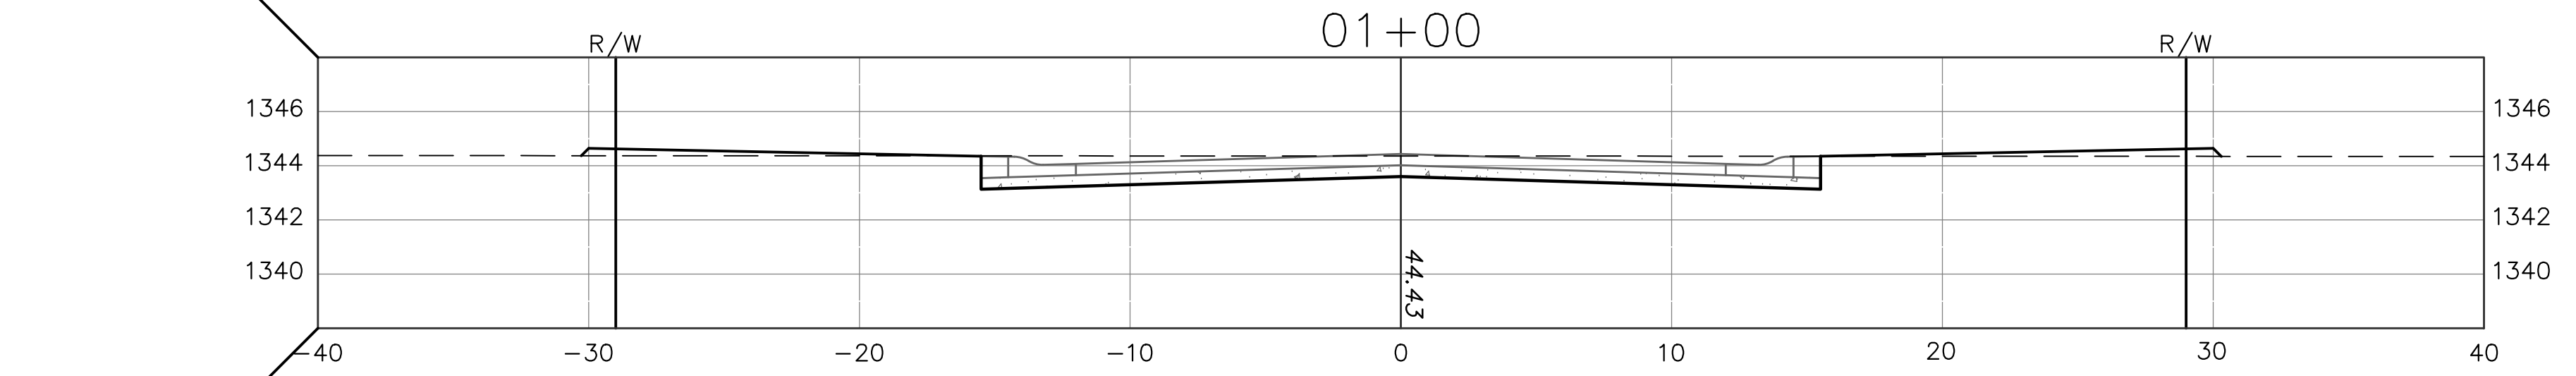



CUT: 77.83
LF: 3.87

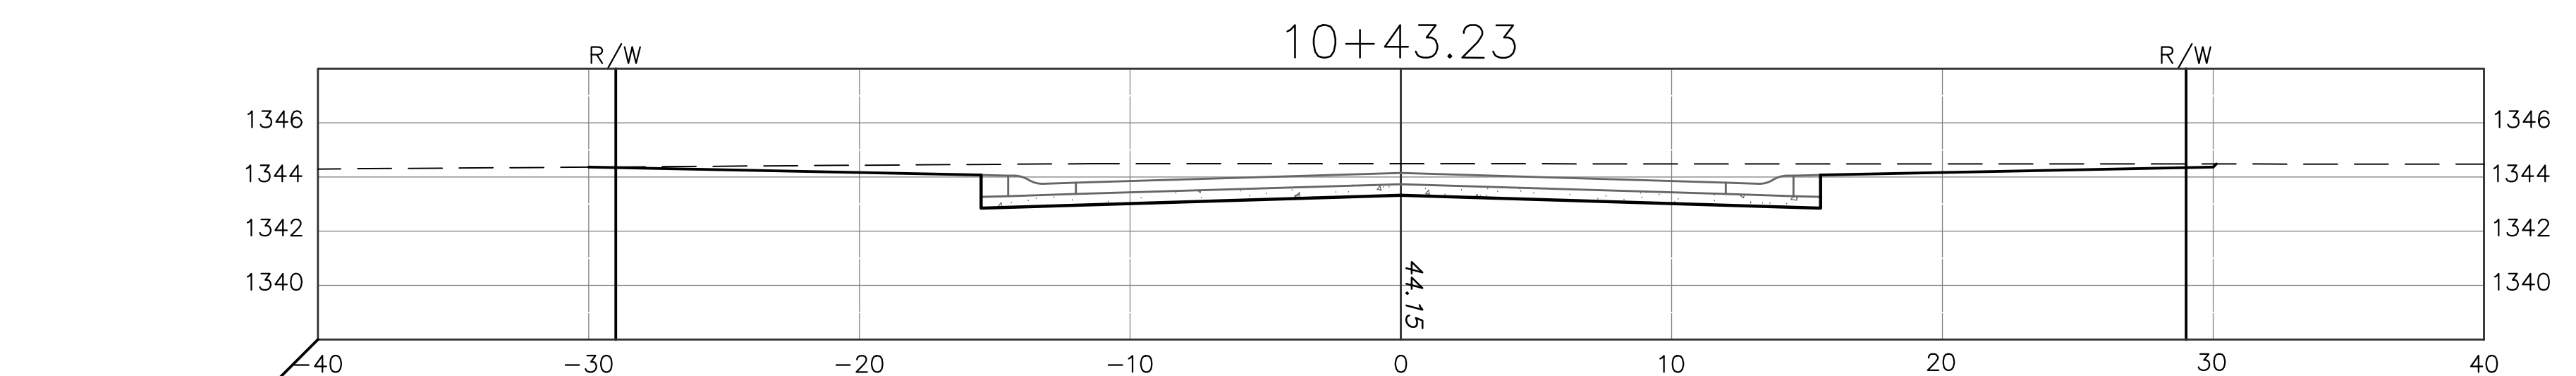


CUT: 38.02
LF: 13.19

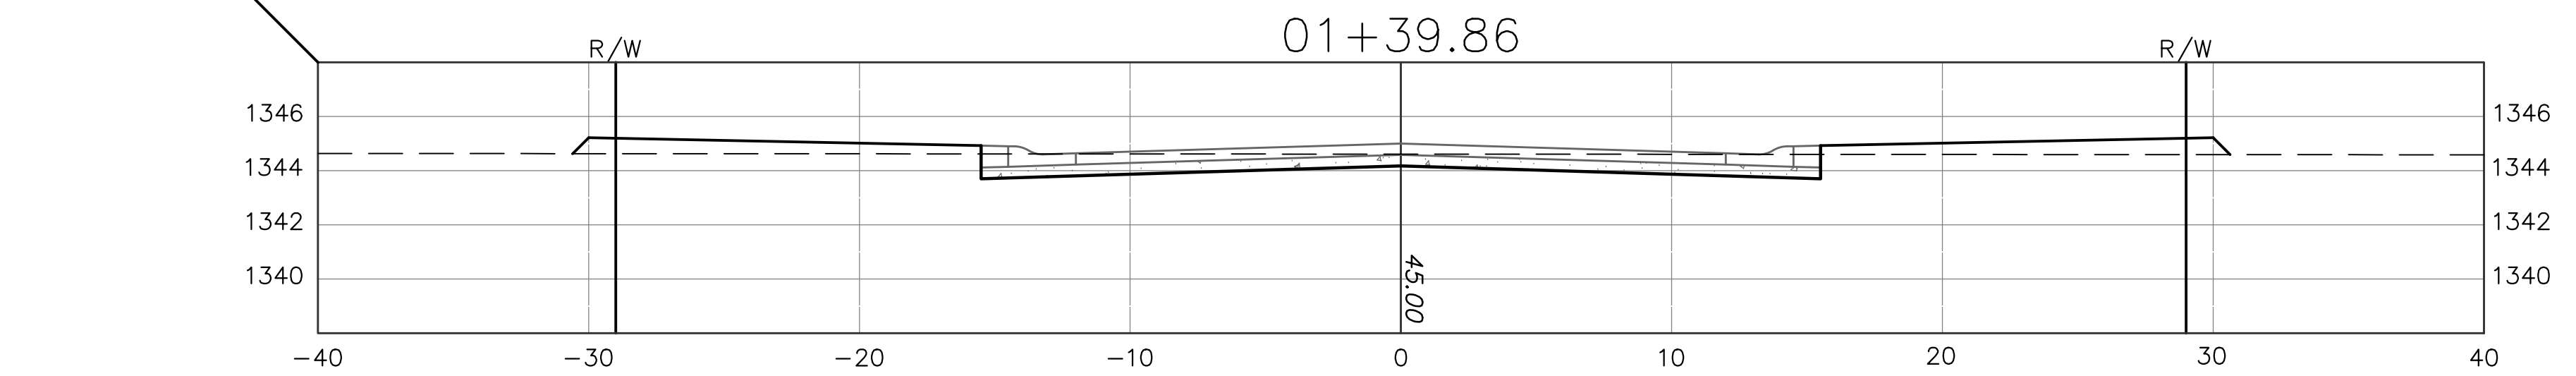


CUT: 97.30
LF: 0.21

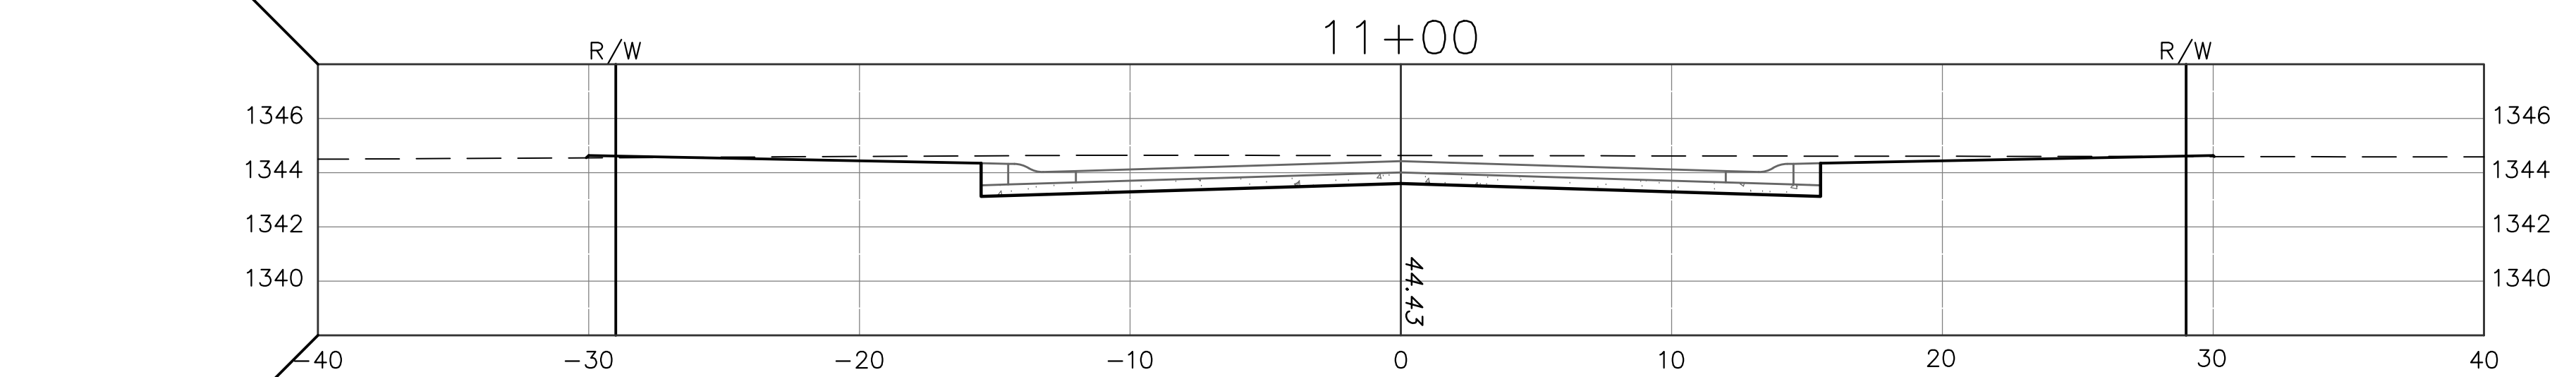


CUT: 70.21
LF: 2.05

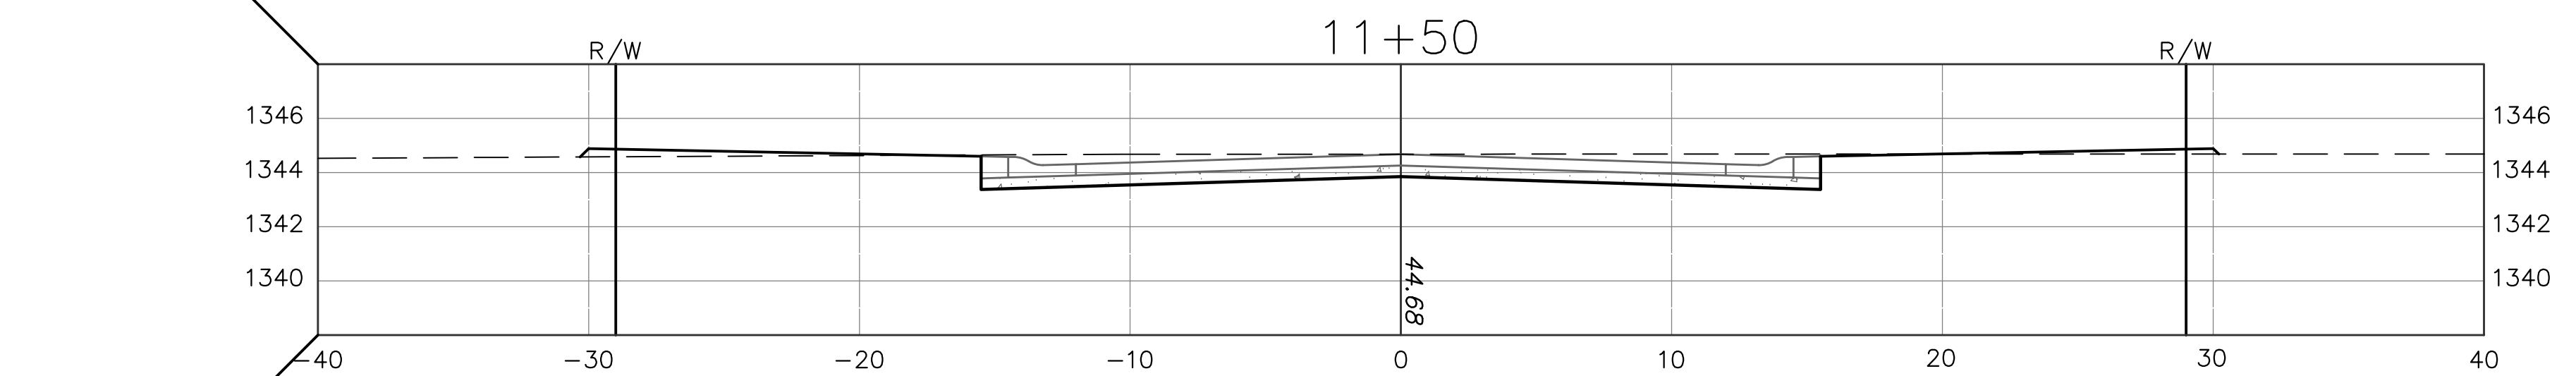

CUT: 25.65
LF: 1.55

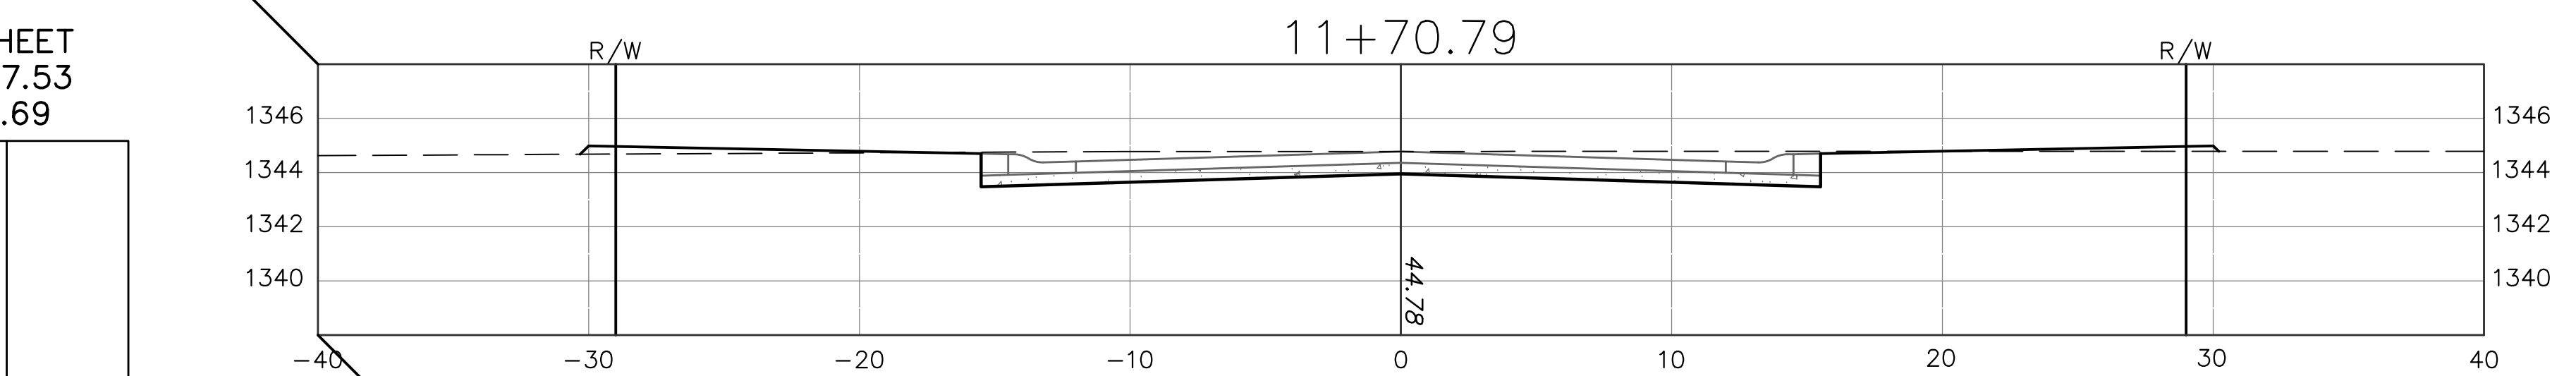

CUT: 108.52
LF: 3.83

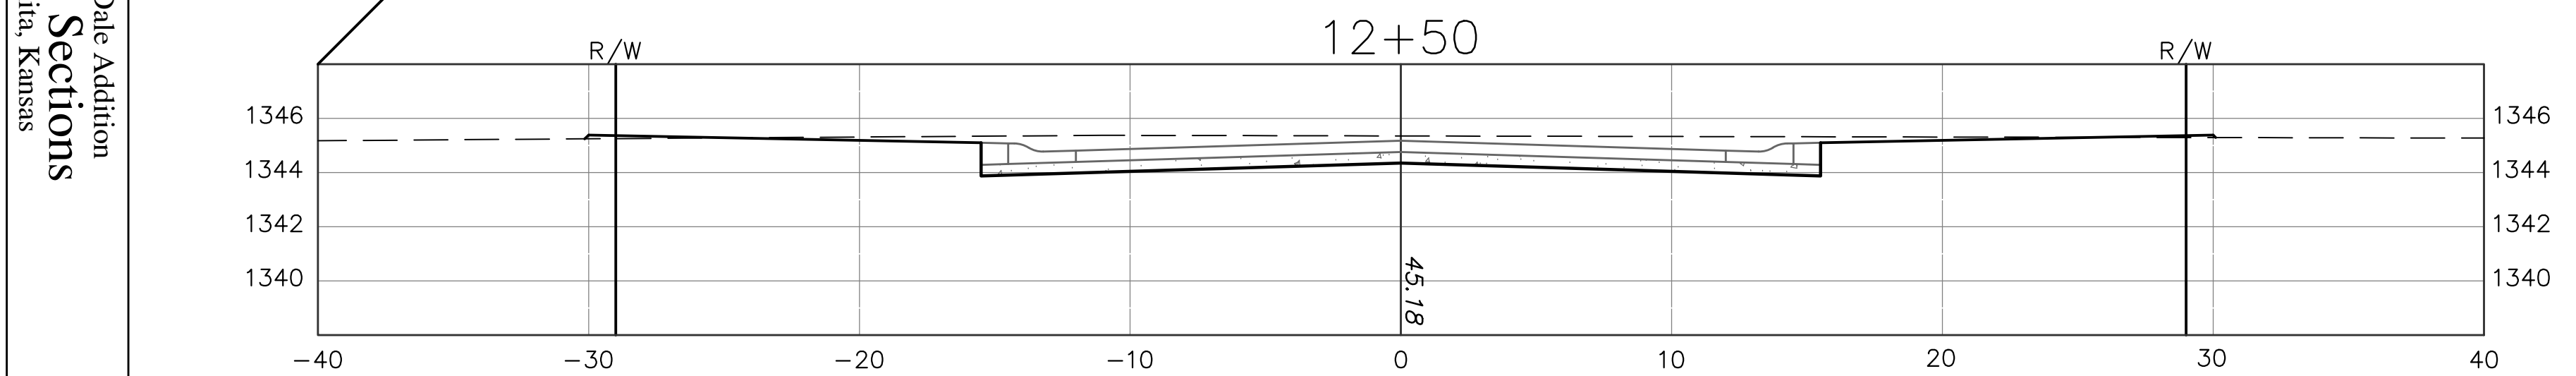

THIS SHEET
CUT: 417.53
LF: 24.69

		Cedar Dale Addition Cross Sections Wichita, Kansas	
117 E. Leola, Wichita, KS 67202 (316)944-0924	PROJECT NUMBER	KEMILLER ENGINEERING PA	PROJECT NUMBER
KEMILLER ENGINEERING PA	DESIGN KM	FILE 20130	DRAWN ZS
DATE 04/20/22	REVISIONS	SHEET 6.0	SHEET