




EXC = 23.5
LF = 12.4
CF = 1.0

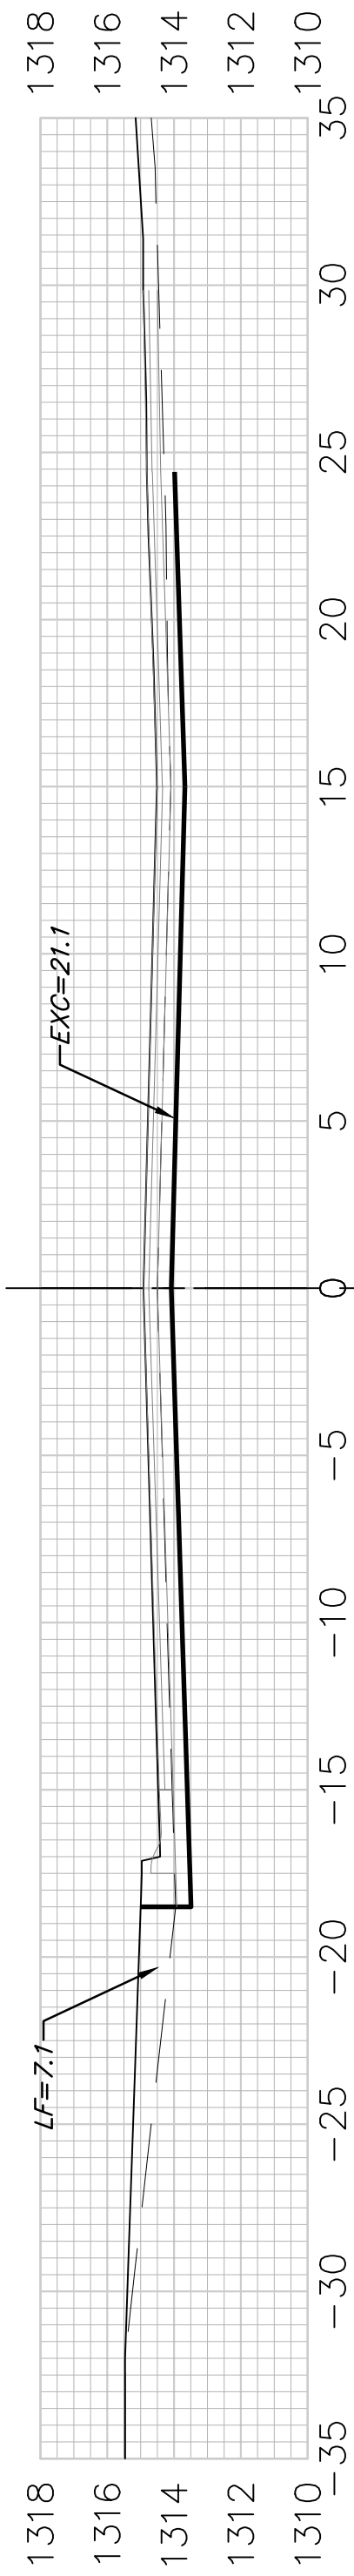


EXC = 27.2
LF = 14.4
CF = 1.2

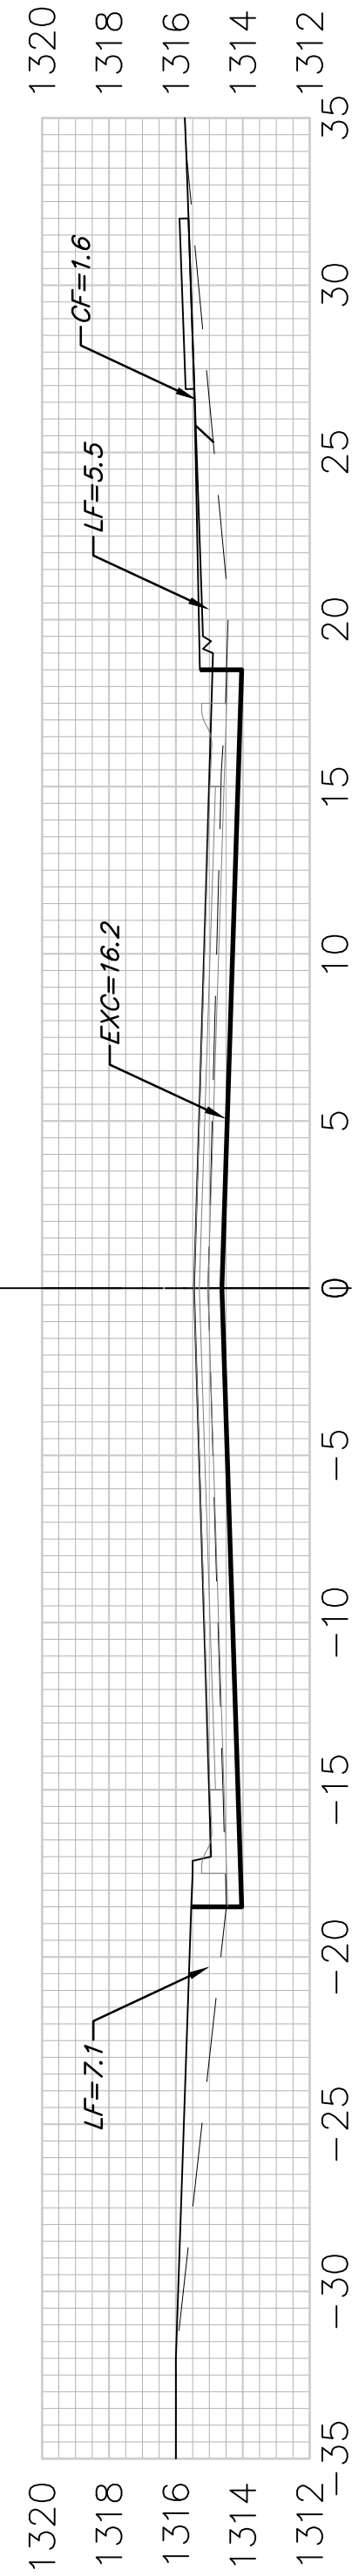


EXC = 28.1
LF = 18.9
CF = 2.4
40.58'

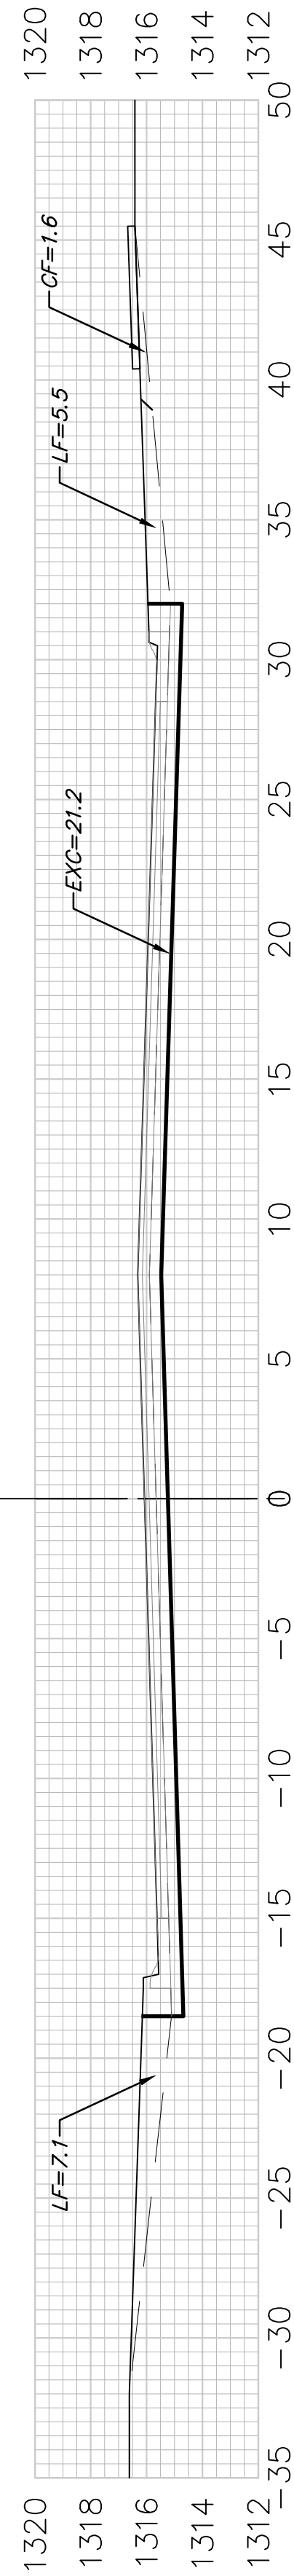


EXC = 41.8
LF = 23.3
CF = 3.0
50.00'

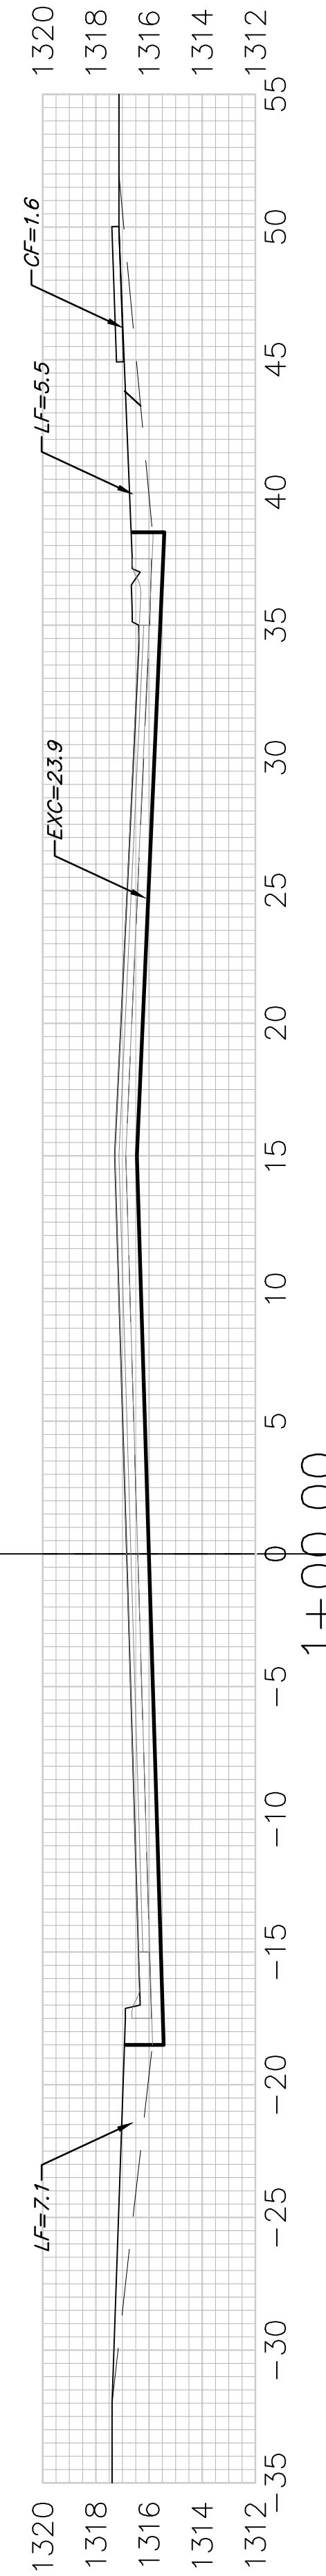


EXC = 10.0
LF = 5.3
CF = 2.6
11.25'

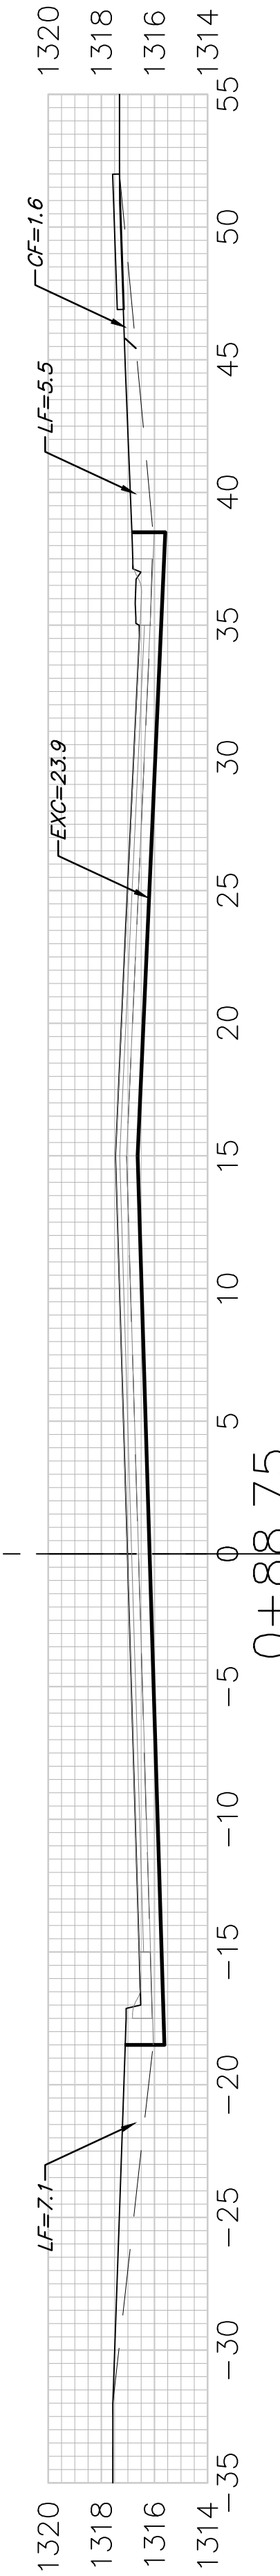


EXC = 1.5
LF = 0.8
CF = 0.1
1.75'

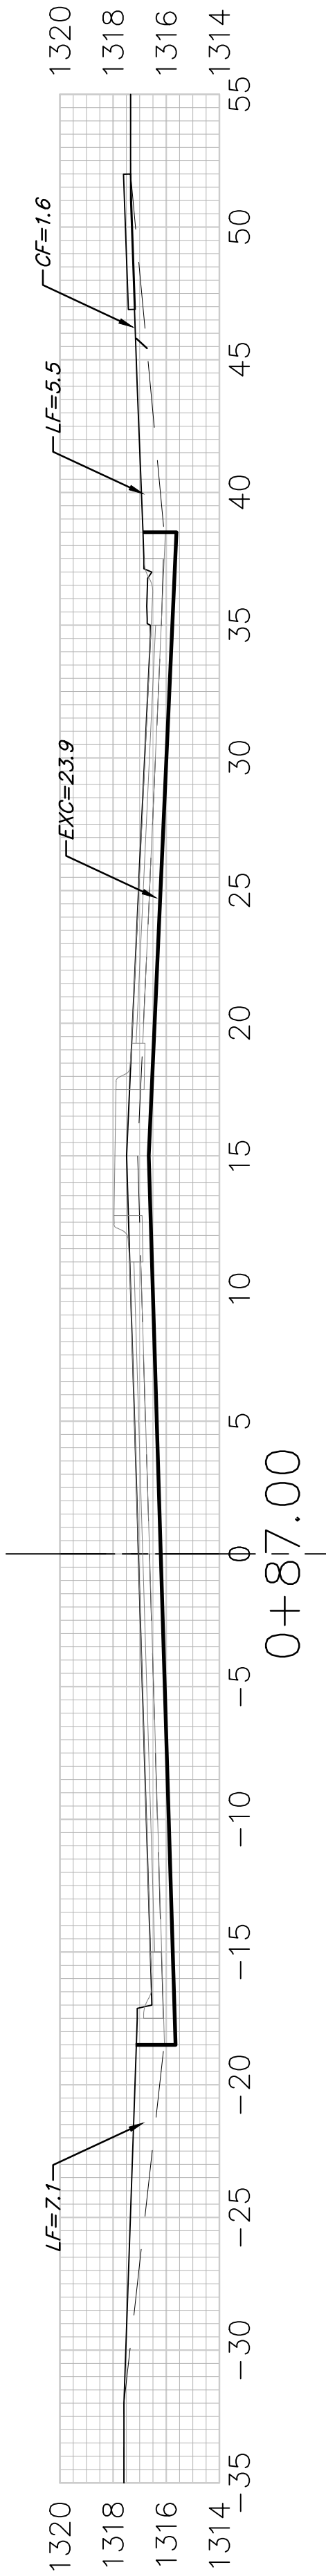

EXC = 21.2
LF = 11.2
CF = 1.4
24.00'

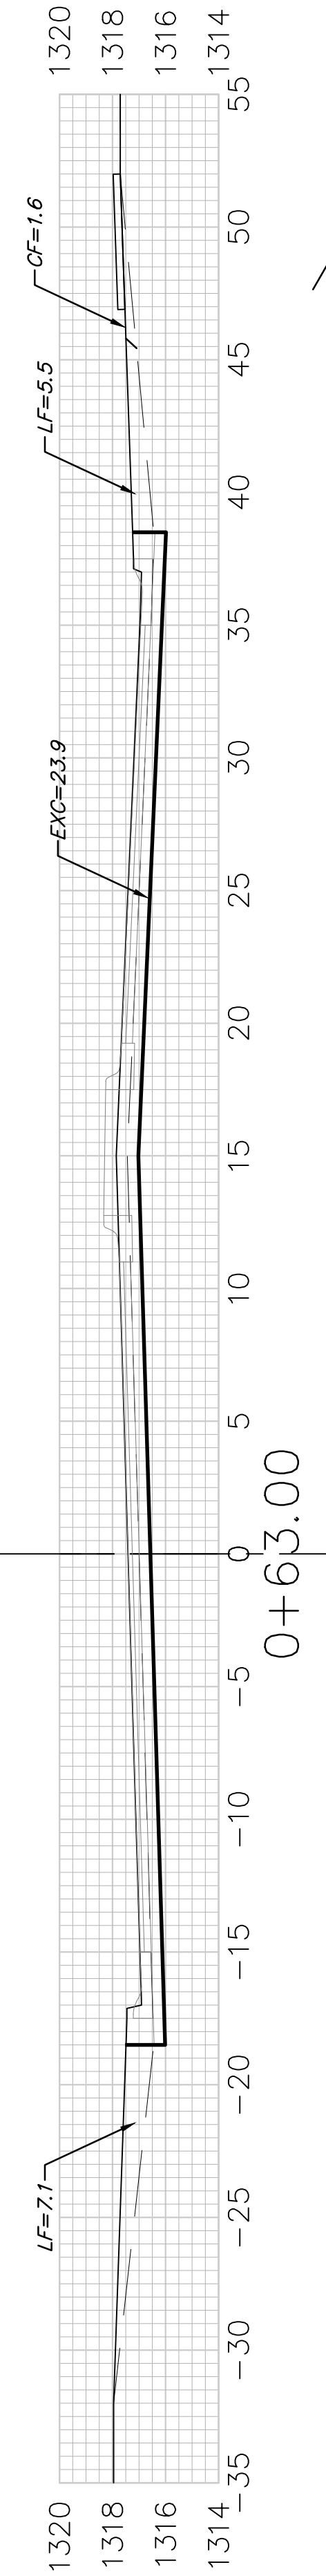

EXC = 2.7
LF = 1.4
CF = 0.2
3.00'

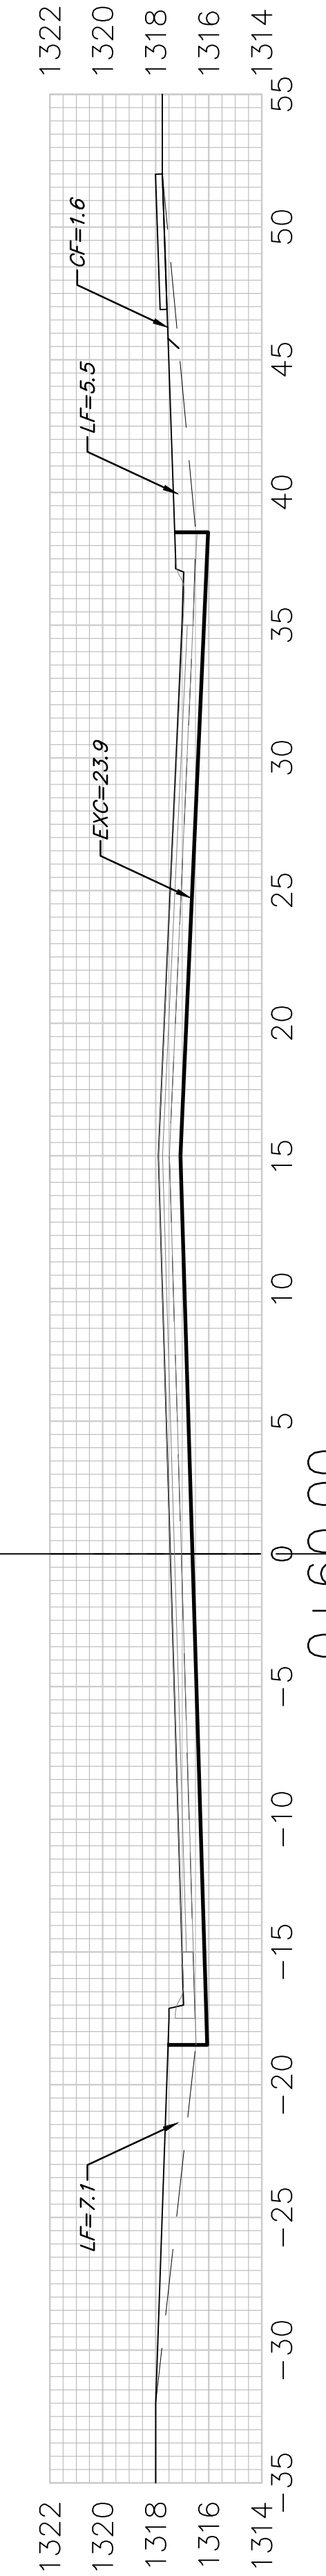

42ND ST. S.

Sheet Totals
Excavation = 156.0 C.Y.
Loose Fill = 87.7 C.Y.
Compacted Fill = 11.9 C.Y.



BAUGHMAN COMPANY
315 Ellis St.
Wichita, KS 67211
316-262-7271
BaughmanCo.com

COLT MEADOWS ADD.
Phase 1
CROSS SECTIONS
STREET IMPROVEMENTS
PROJECT NUMBER:
22-04-E166
DESIGN: NBW DRAWN: TMS
DATE: April 28, 2022
SHEET 21 OF 32