




EXC = 24.5
LF = 12.4
CF = 1.0

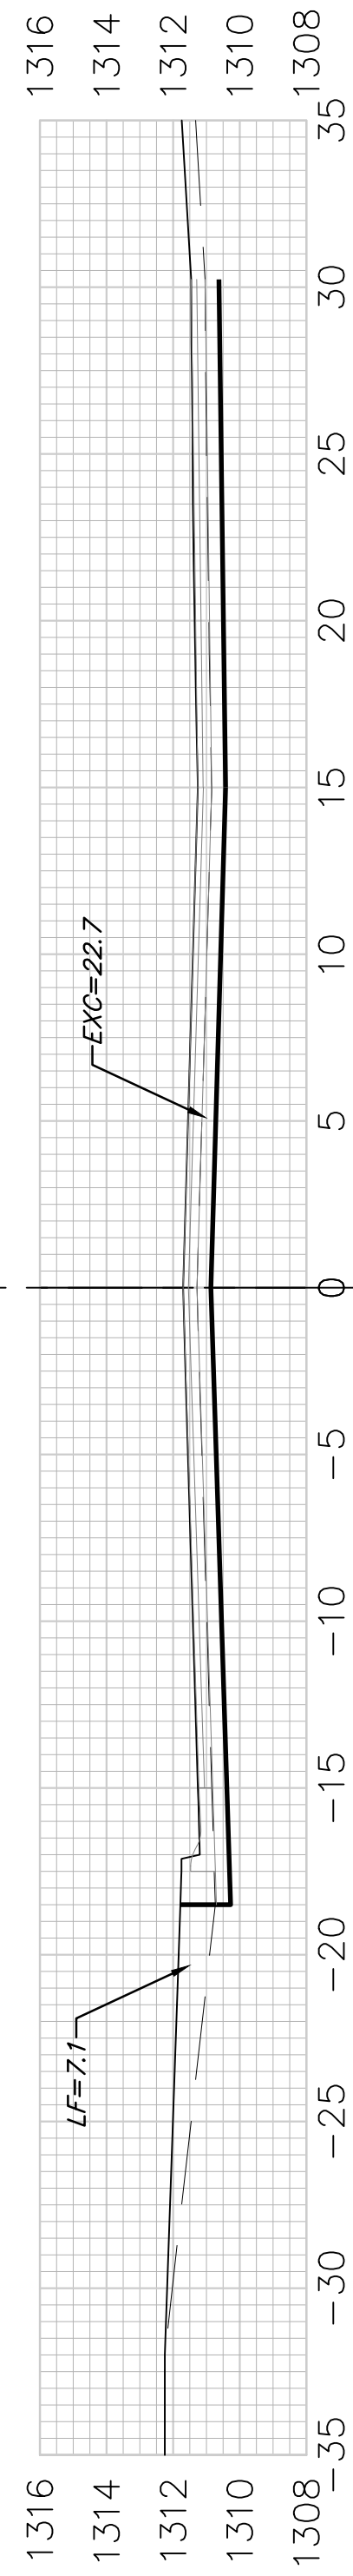


EXC = 24.5
LF = 12.4
CF = 1.0

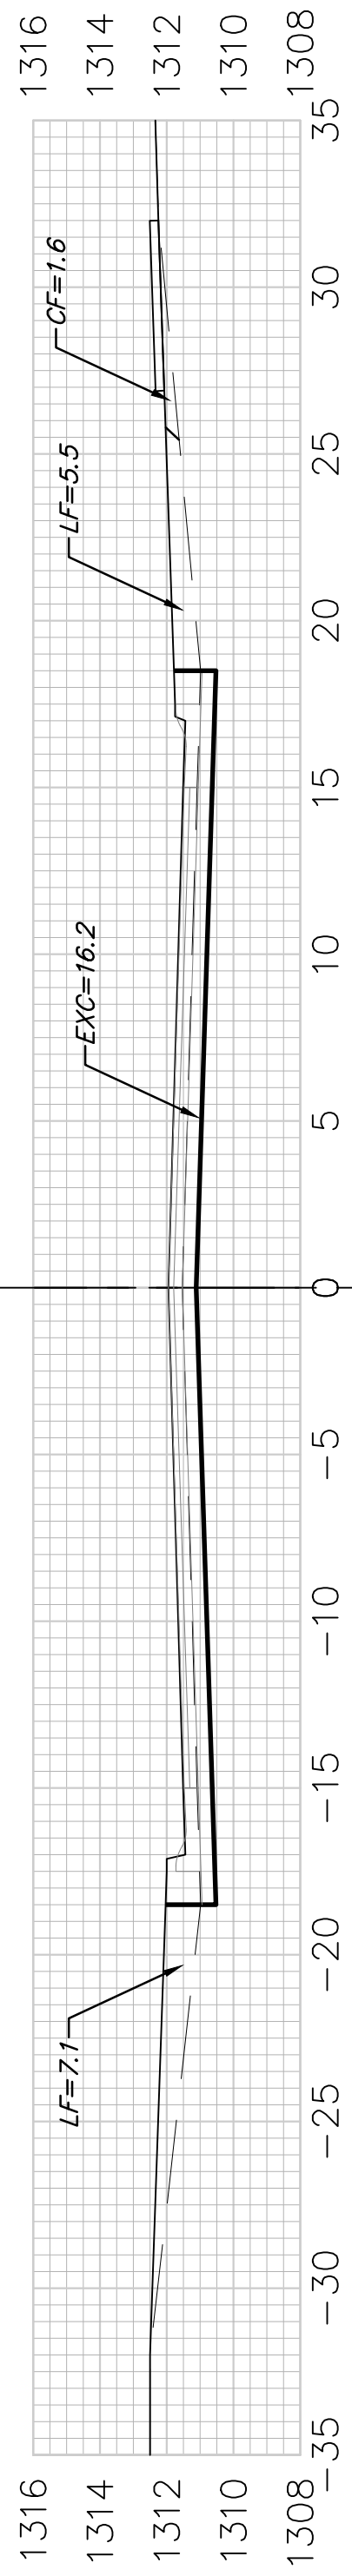


EXC = 21.6
LF = 16.8
CF = 2.1

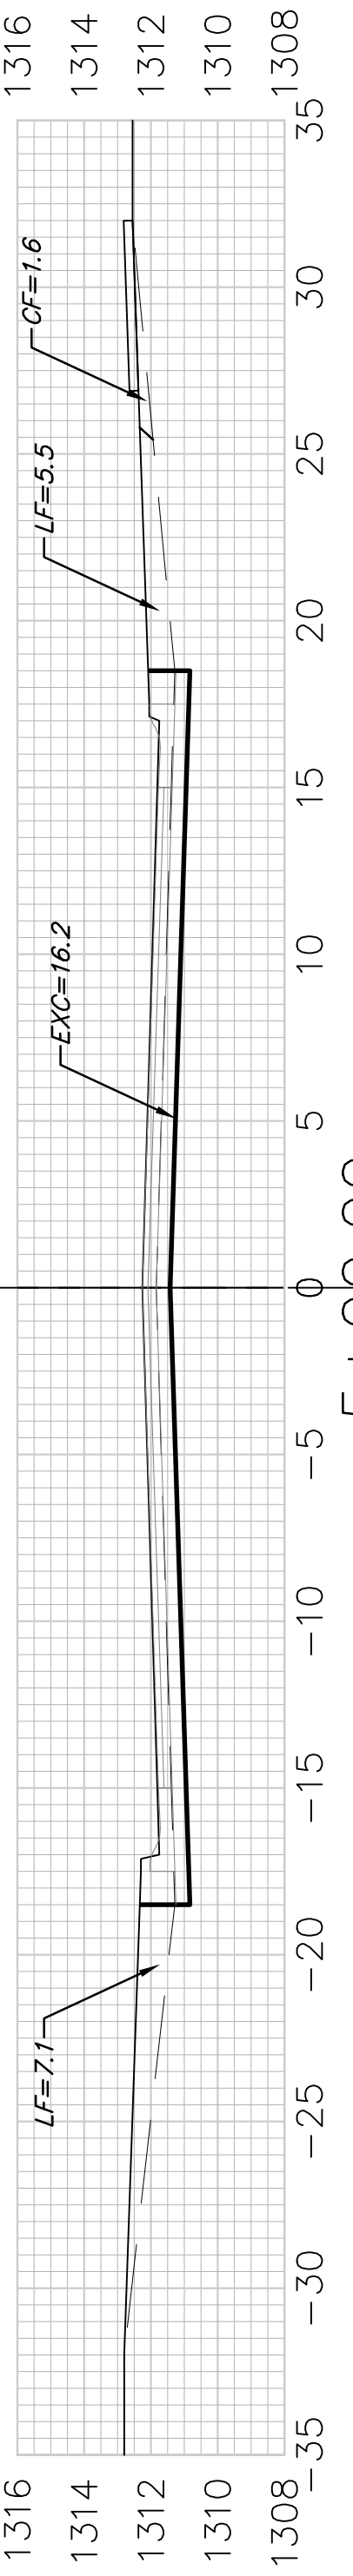


EXC = 30.0
LF = 23.3
CF = 3.0

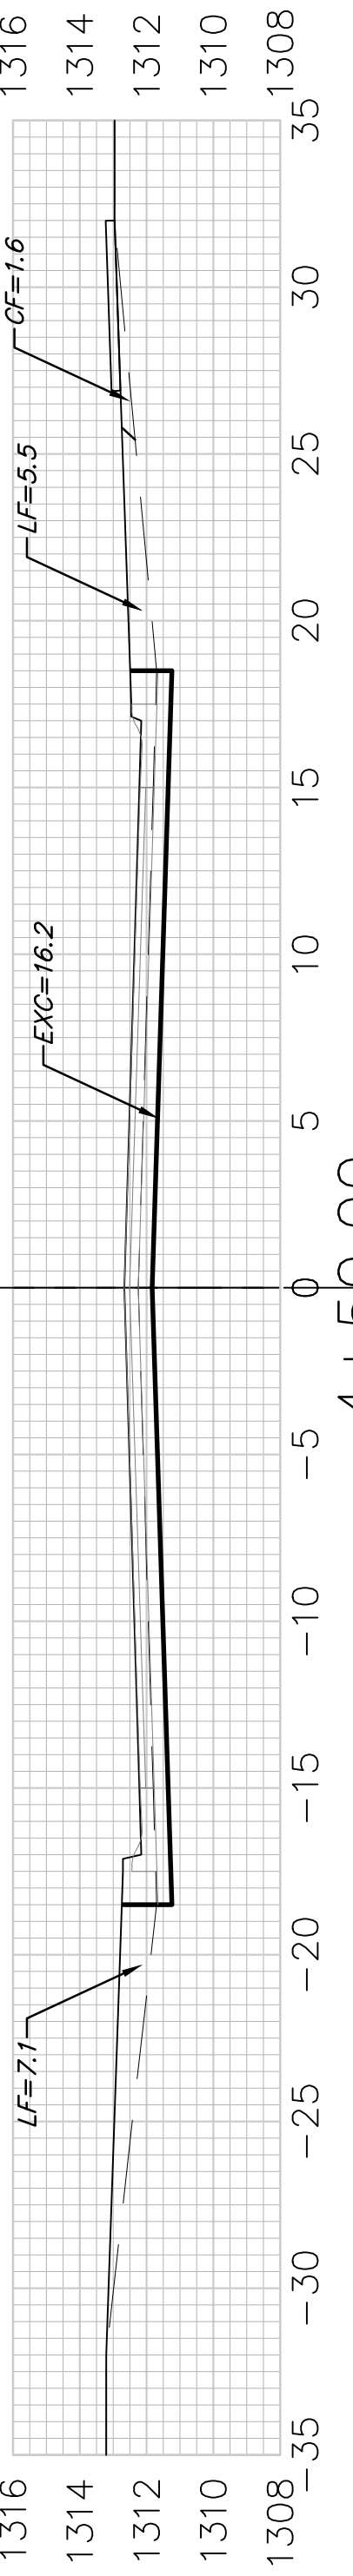


EXC = 30.0
LF = 23.3
CF = 3.0

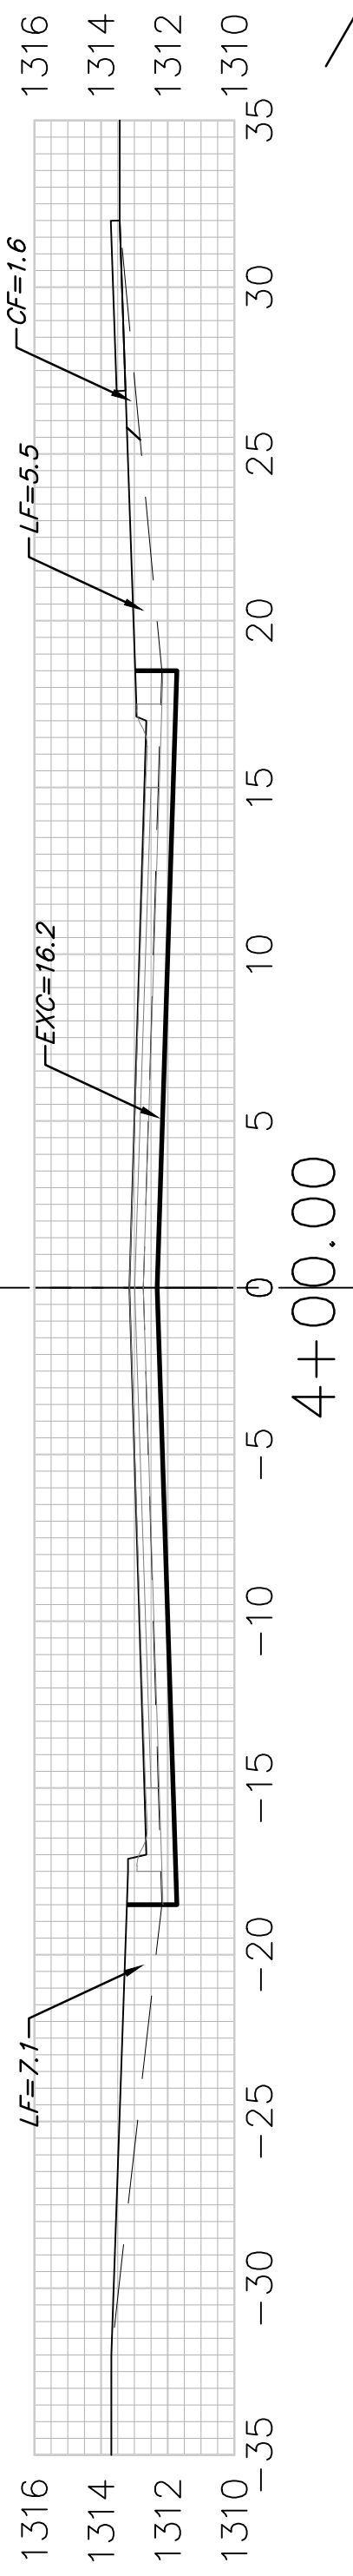


EXC = 30.0
LF = 23.3
CF = 3.0

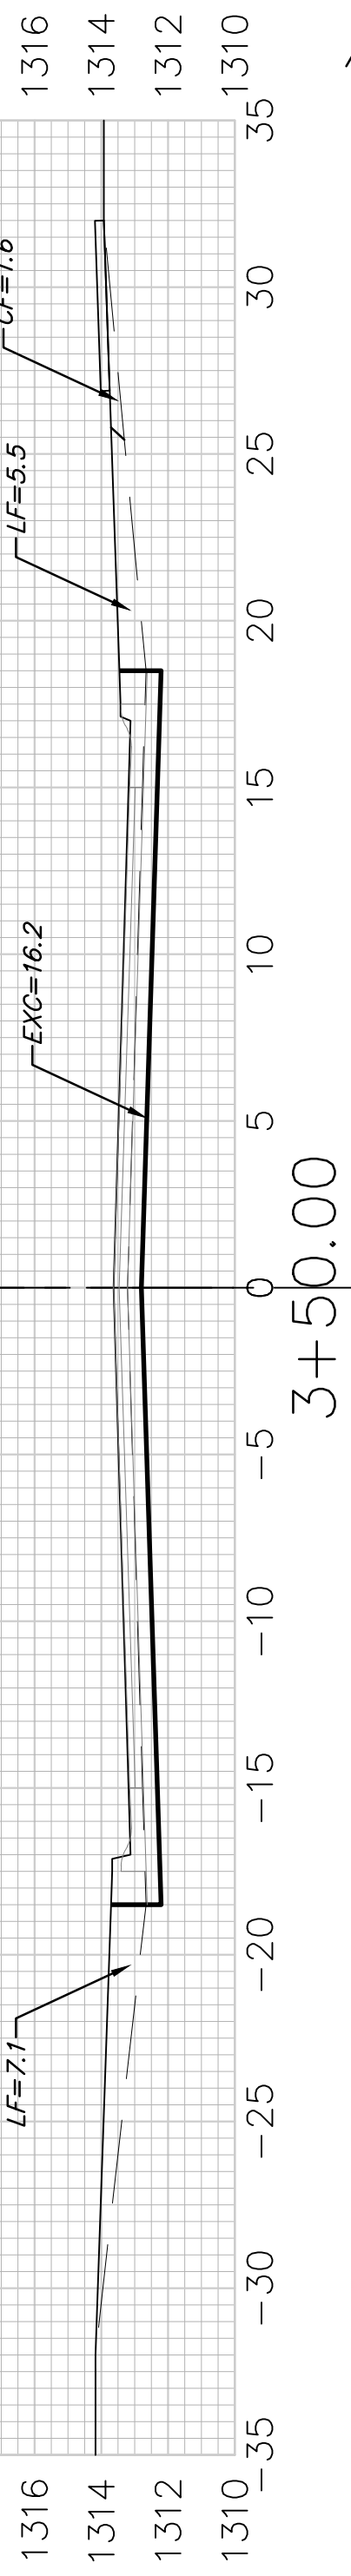

EXC = 30.0
LF = 23.3
CF = 3.0

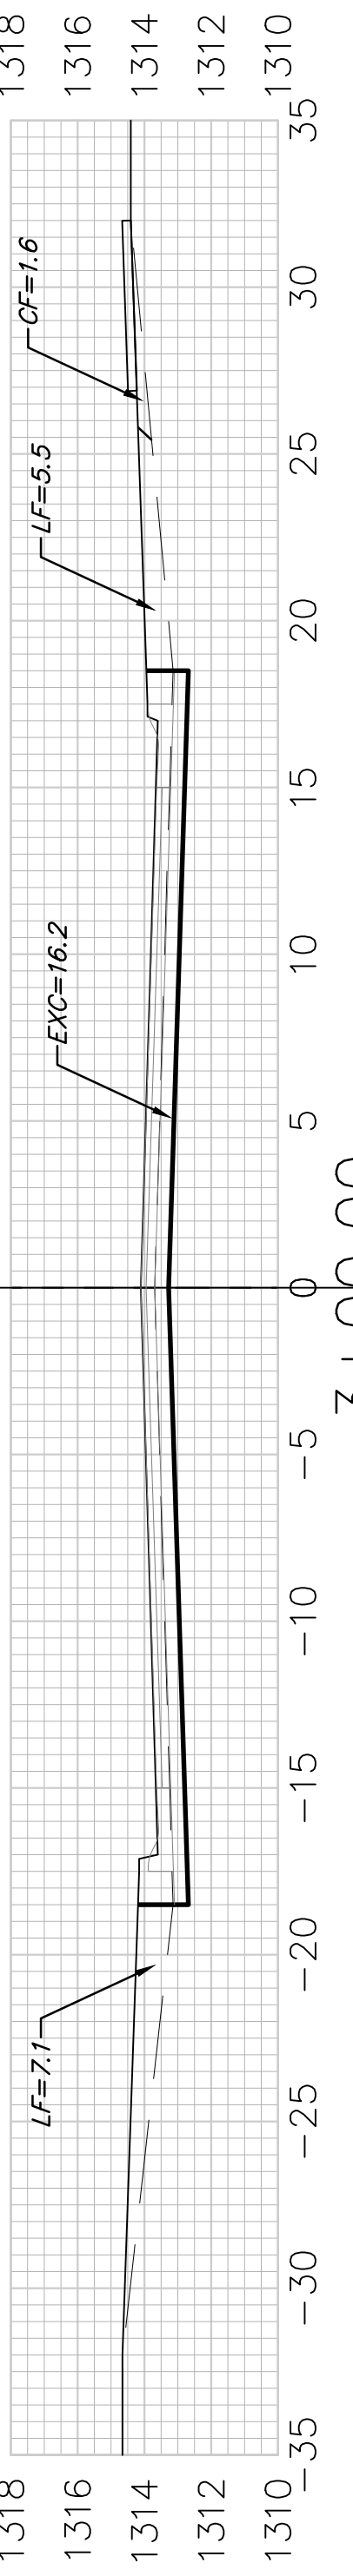

EXC = 21.6
LF = 16.8
CF = 2.1

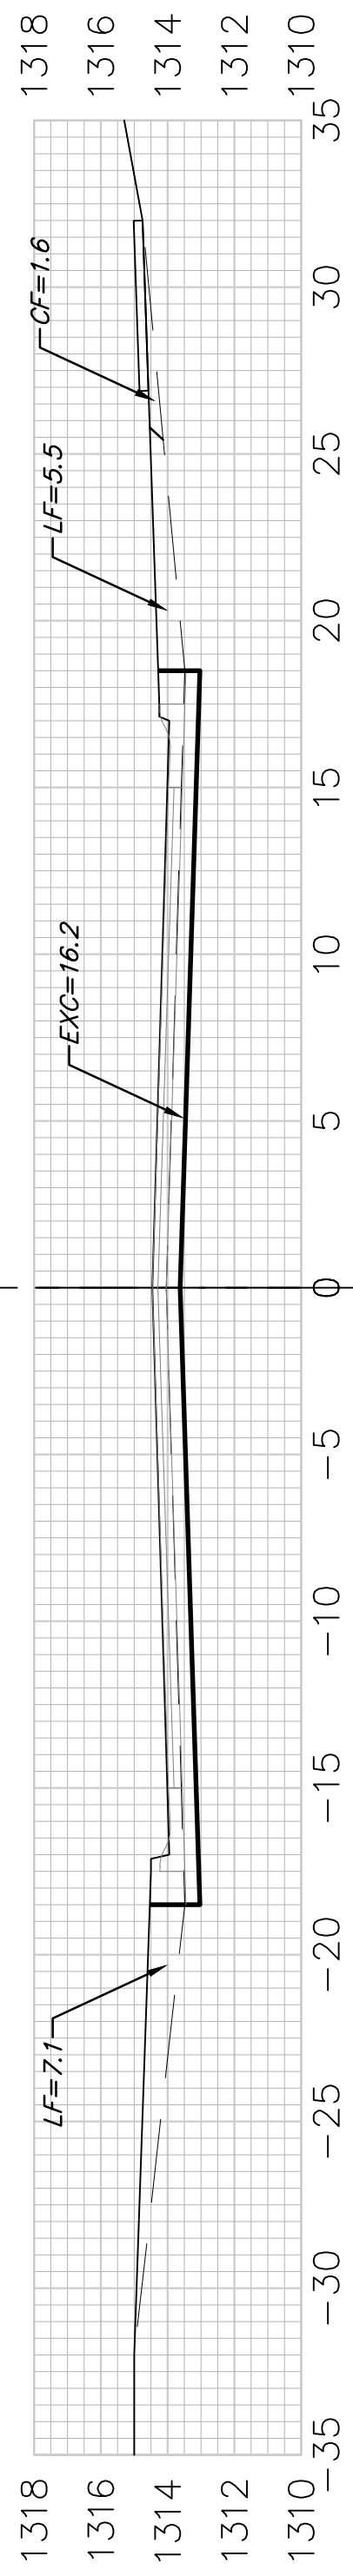

Sheet Totals
Excavation = 212.2 C.Y.
Loose Fill = 151.6 C.Y.
Compacted Fill = 18.2 C.Y.

CROSS SECTIONS

STREET IMPROVEMENTS
PROJECT NUMBER: 22-04-E166
DESIGN: NBW DRAWN: TMS
DATE: April 28, 2022
SHEET 22 OF 32

BAUGHMAN COMPANY
315 Ellis St.
Wichita, KS 67211
316-262-7271
BaughmanCo.com

COLT MEADOWS ADD. Phase 1

42ND ST. S.