




50.01' $\begin{matrix} EXC = 24.3 \\ LF = 26.3 \\ CF = 0.0 \end{matrix}$

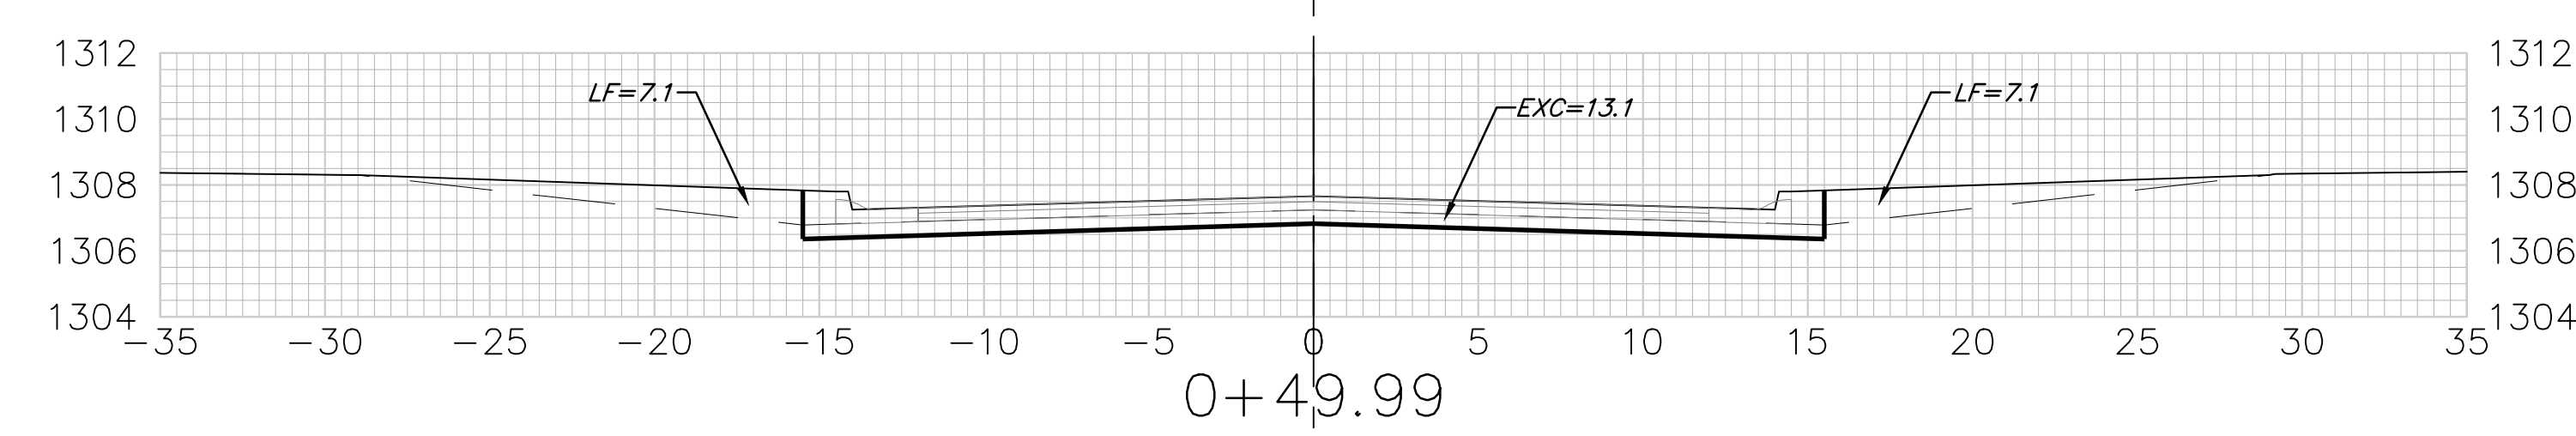


25.00' $\begin{matrix} EXC = 16.3 \\ LF = 15.2 \\ CF = 0.0 \end{matrix}$

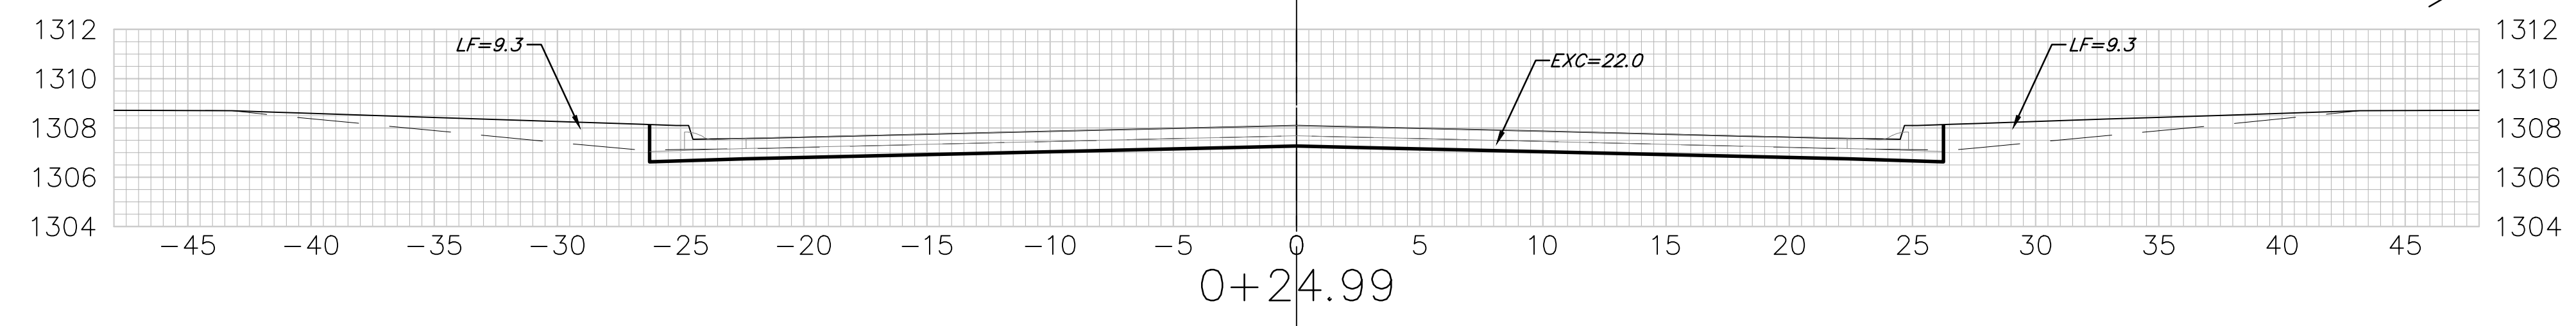


24.99' $\begin{matrix} EXC = 24.1 \\ LF = 15.1 \\ CF = 0.0 \end{matrix}$

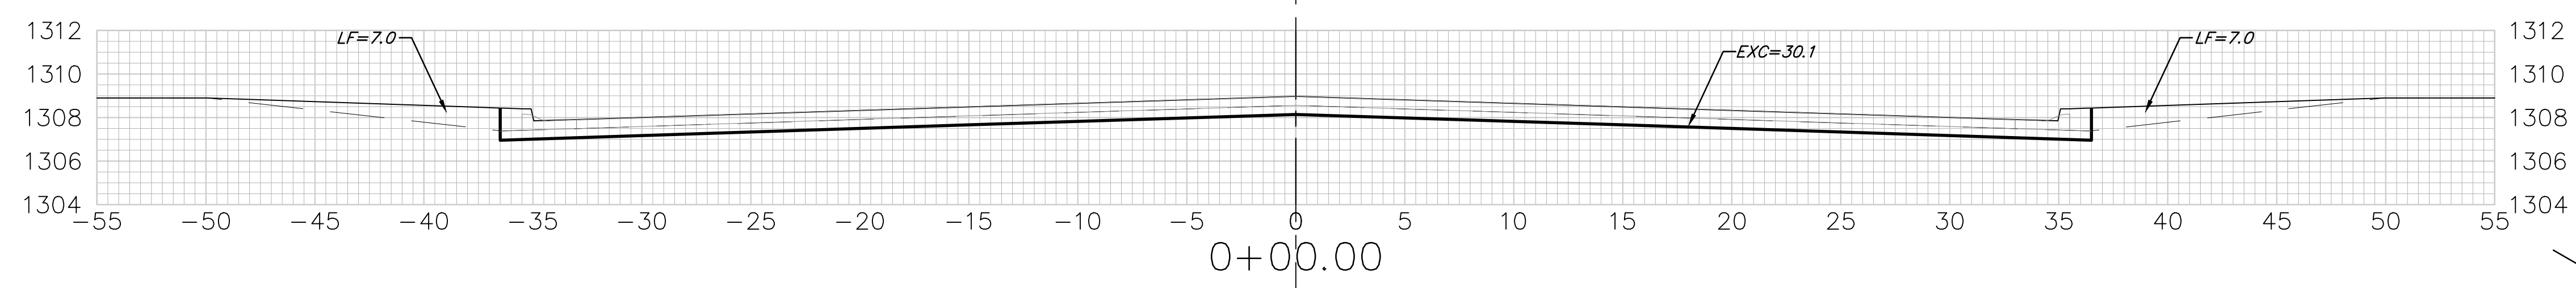


15.00' $\begin{matrix} EXC = 16.6 \\ LF = 8.1 \\ CF = 0.0 \end{matrix}$

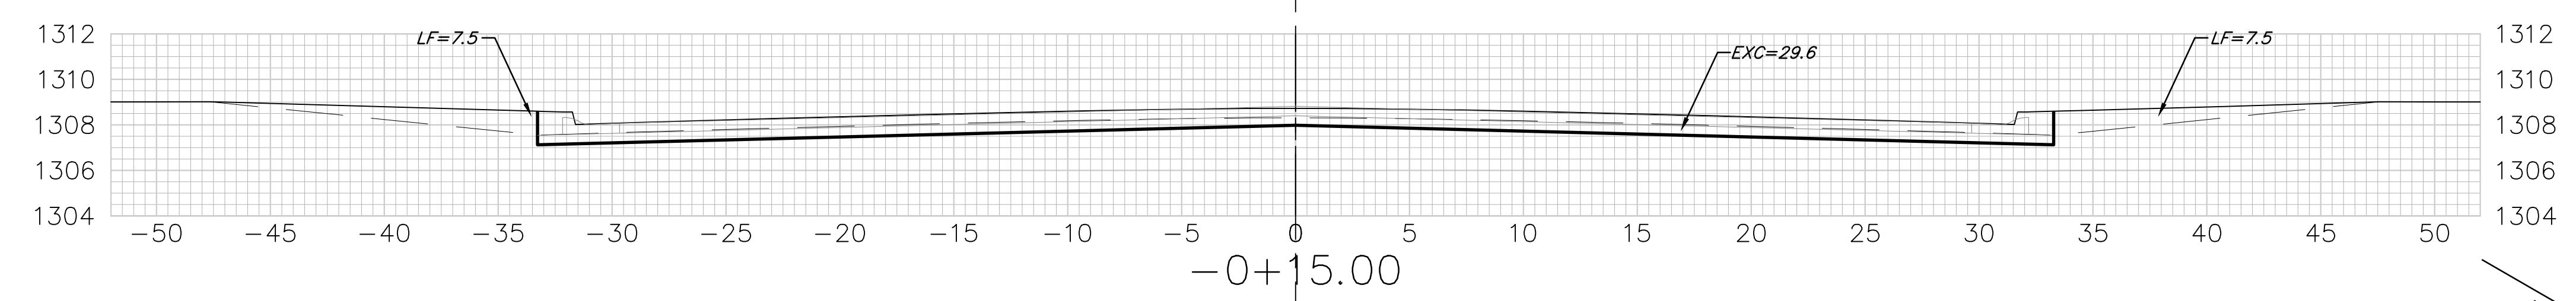

20.00' $\begin{matrix} EXC = 14.7 \\ LF = 16.6 \\ CF = 0.0 \end{matrix}$

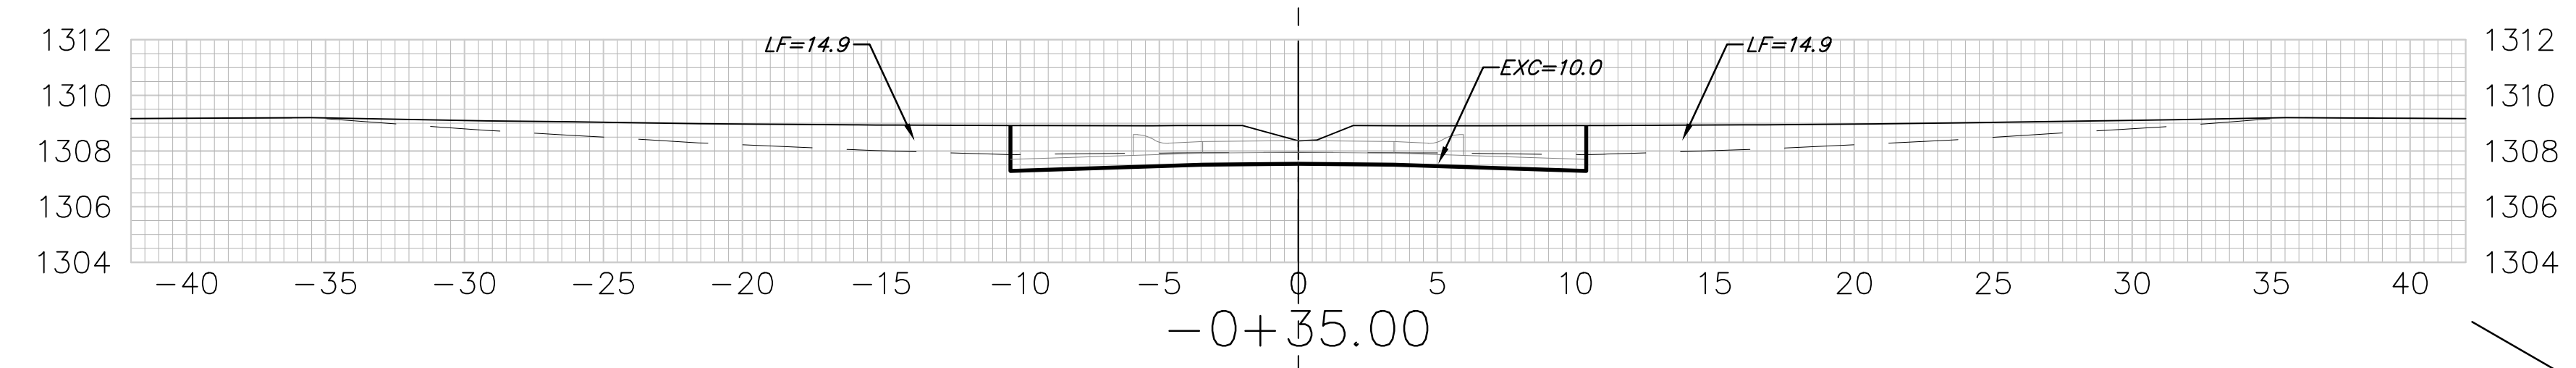


15.00' $\begin{matrix} EXC = 2.8 \\ LF = 8.3 \\ CF = 0.0 \end{matrix}$

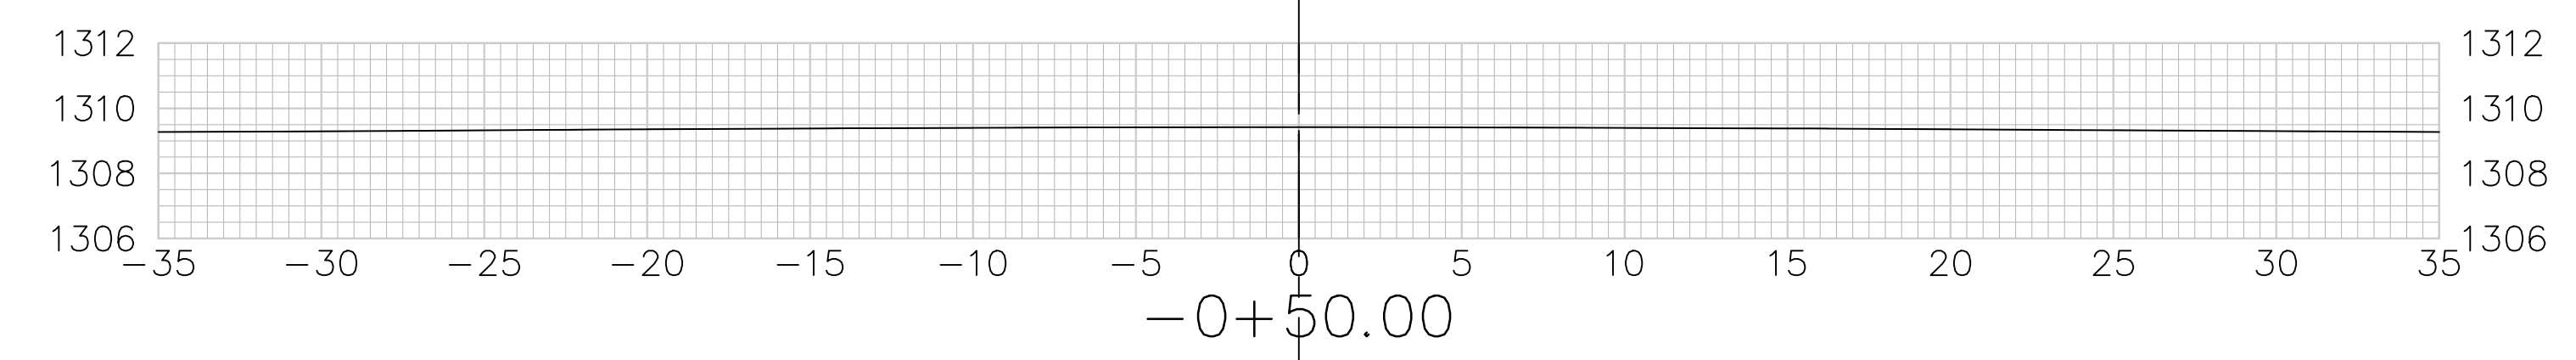

42ND CT. S.
LOTS 21-31, BLOCK A
C

Sheet Totals
Excavation = 98.8 C.Y.
Loose Fill = 89.6 C.Y.
Compacted Fill = 0.0 C.Y.

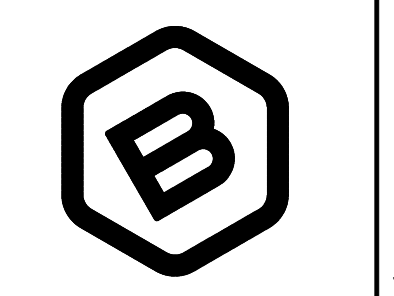

BAUGHMAN COMPANY
315 Ellis St.
Wichita, KS 67211
316-262-7271
BaughmanCo.com

COLT MEADOWS ADD.
Phase 1

CROSS SECTIONS

STREET IMPROVEMENTS

PROJECT NUMBER:
22-04-E166

DESIGN: NBW DRAWN: TMS
DATE: April 28, 2022

SHEET 29 OF 32

File: E:\Projects\Colt Meadows Addition_21-01-P622\Engineering\Phase 1\Streets 22-04-E166\Streets.dwg